




Elementi formali

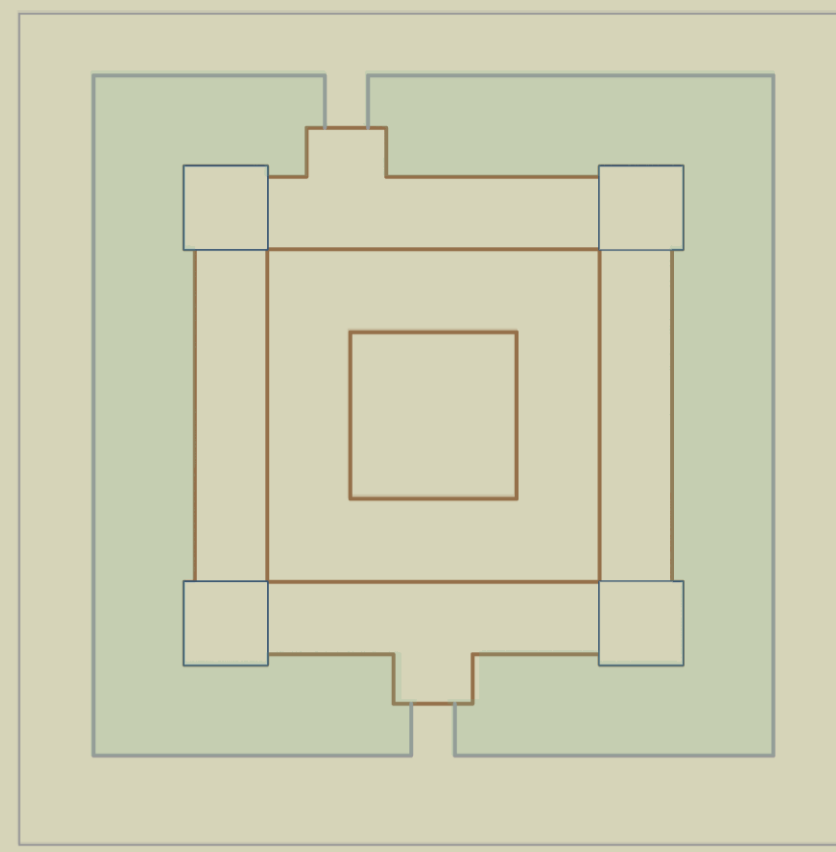


Fossato

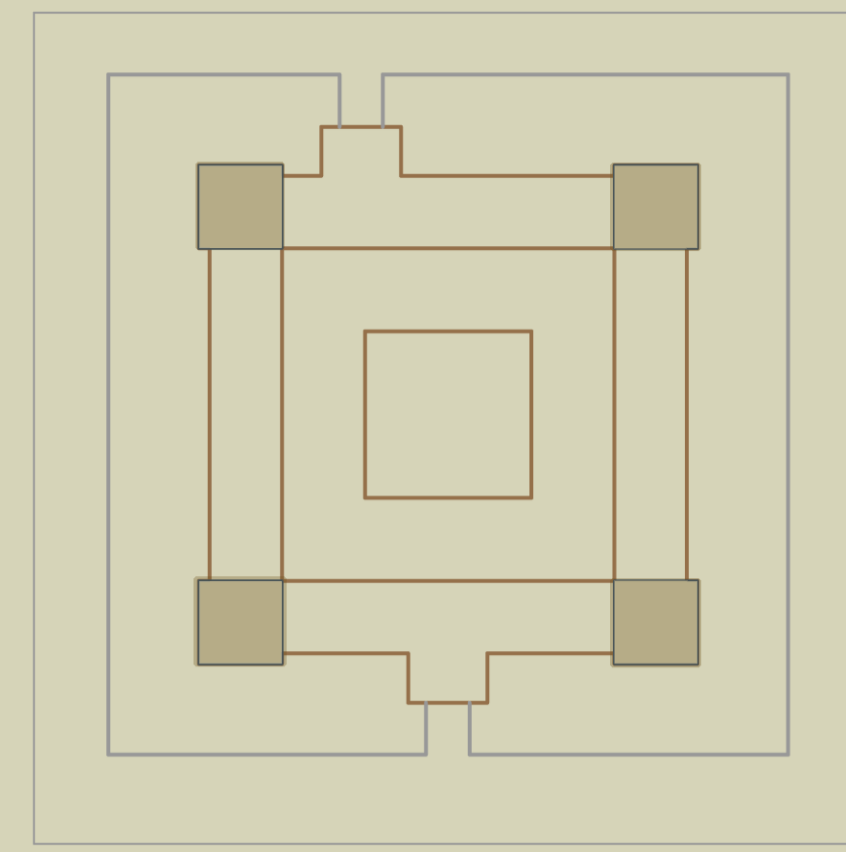


Torri

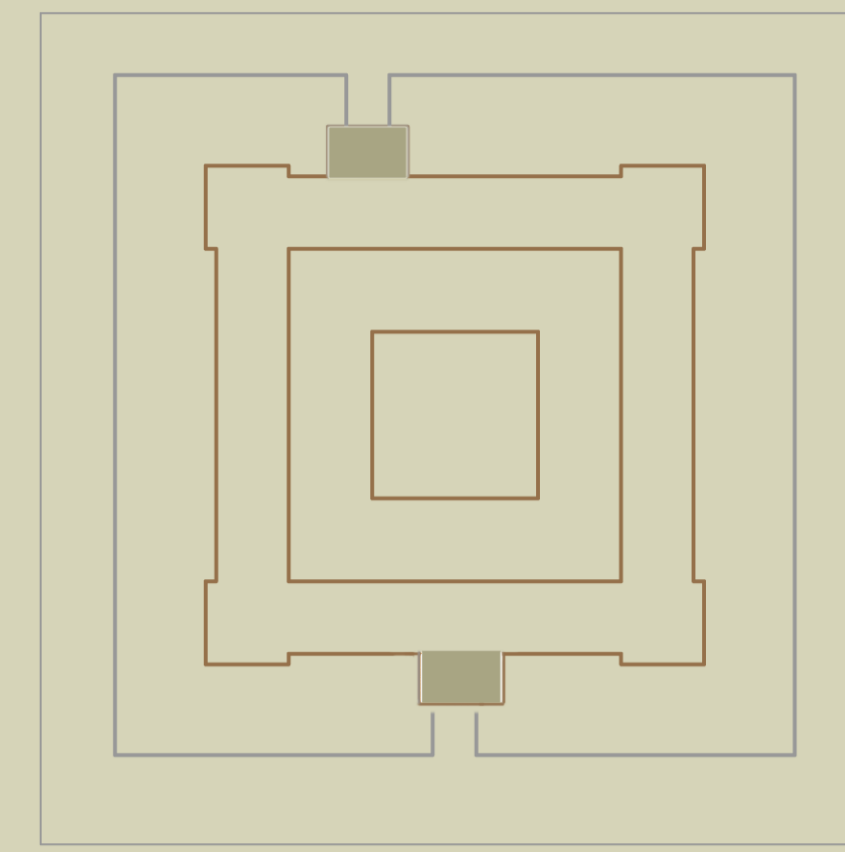


Rivellini

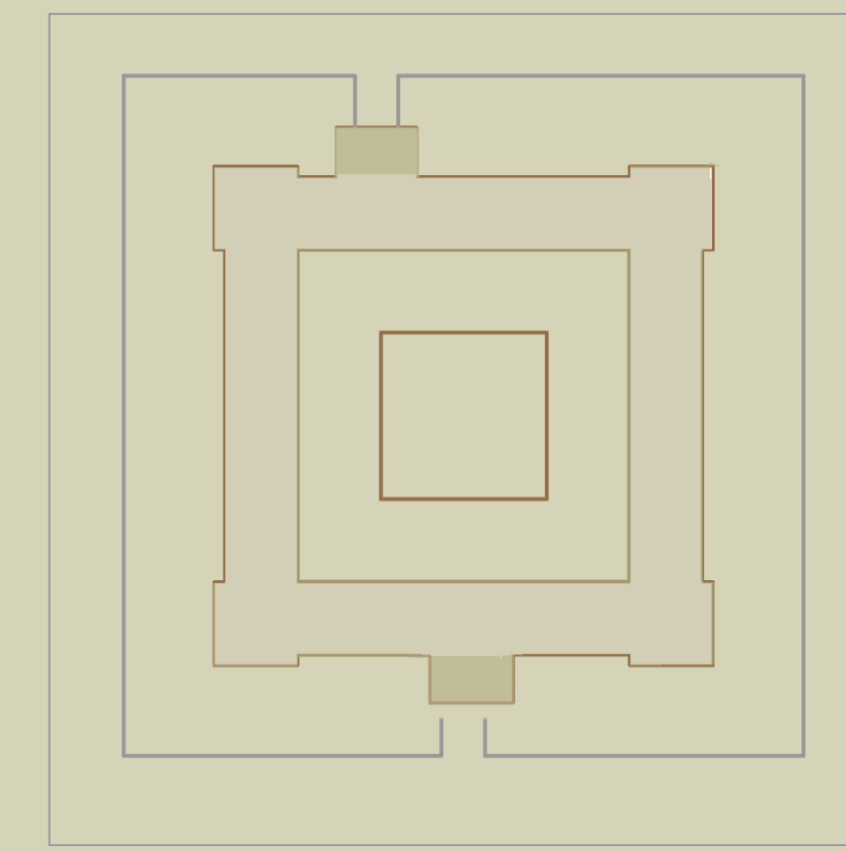


Ambienti

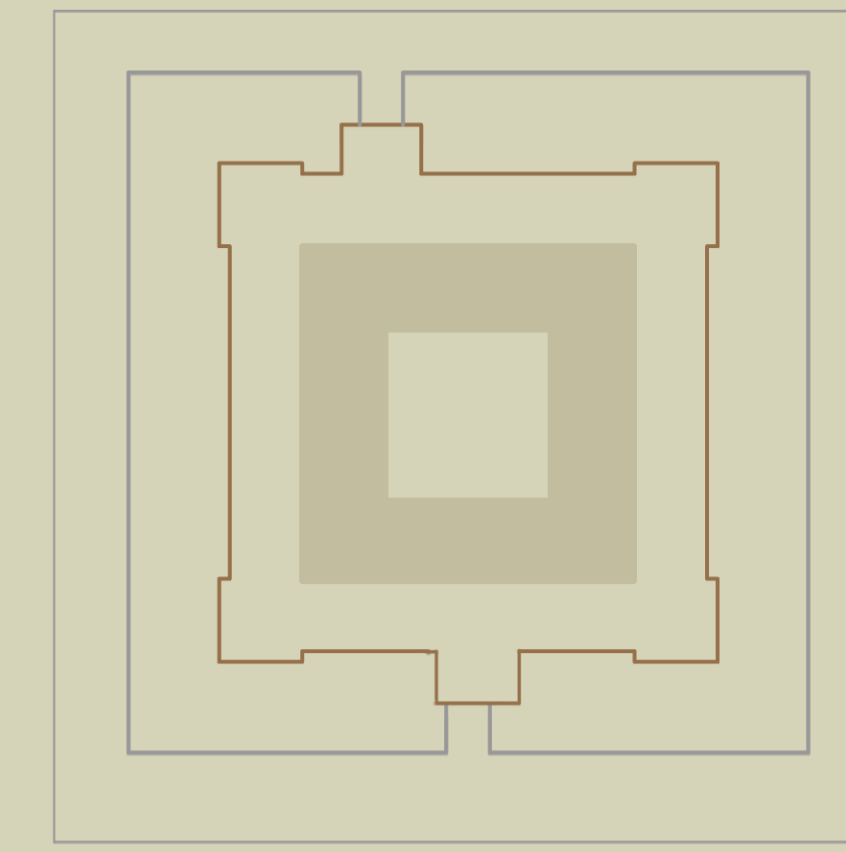


Connessioni

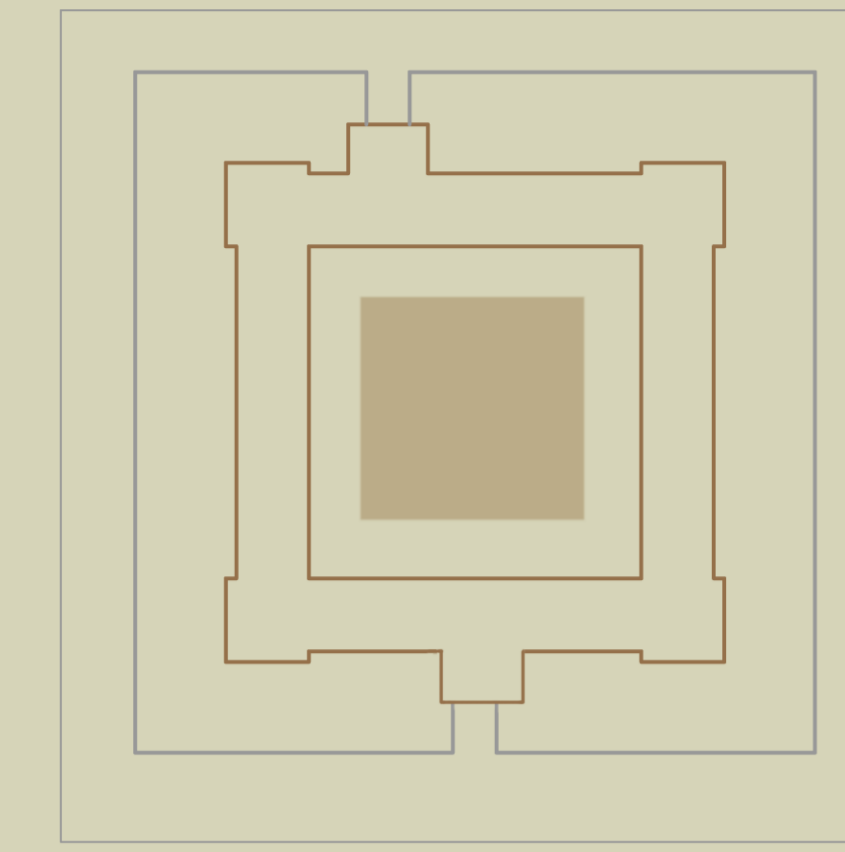

Cortile

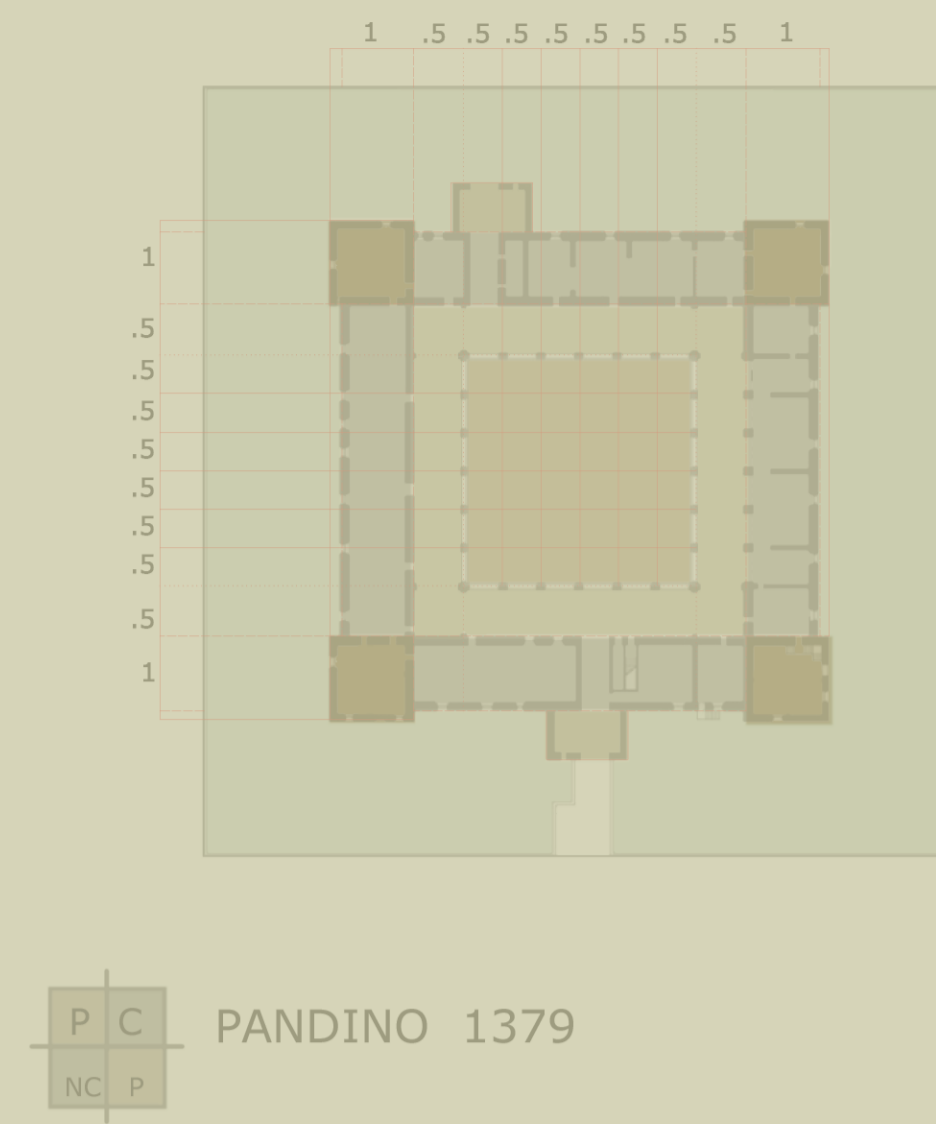


PANDINO 1379

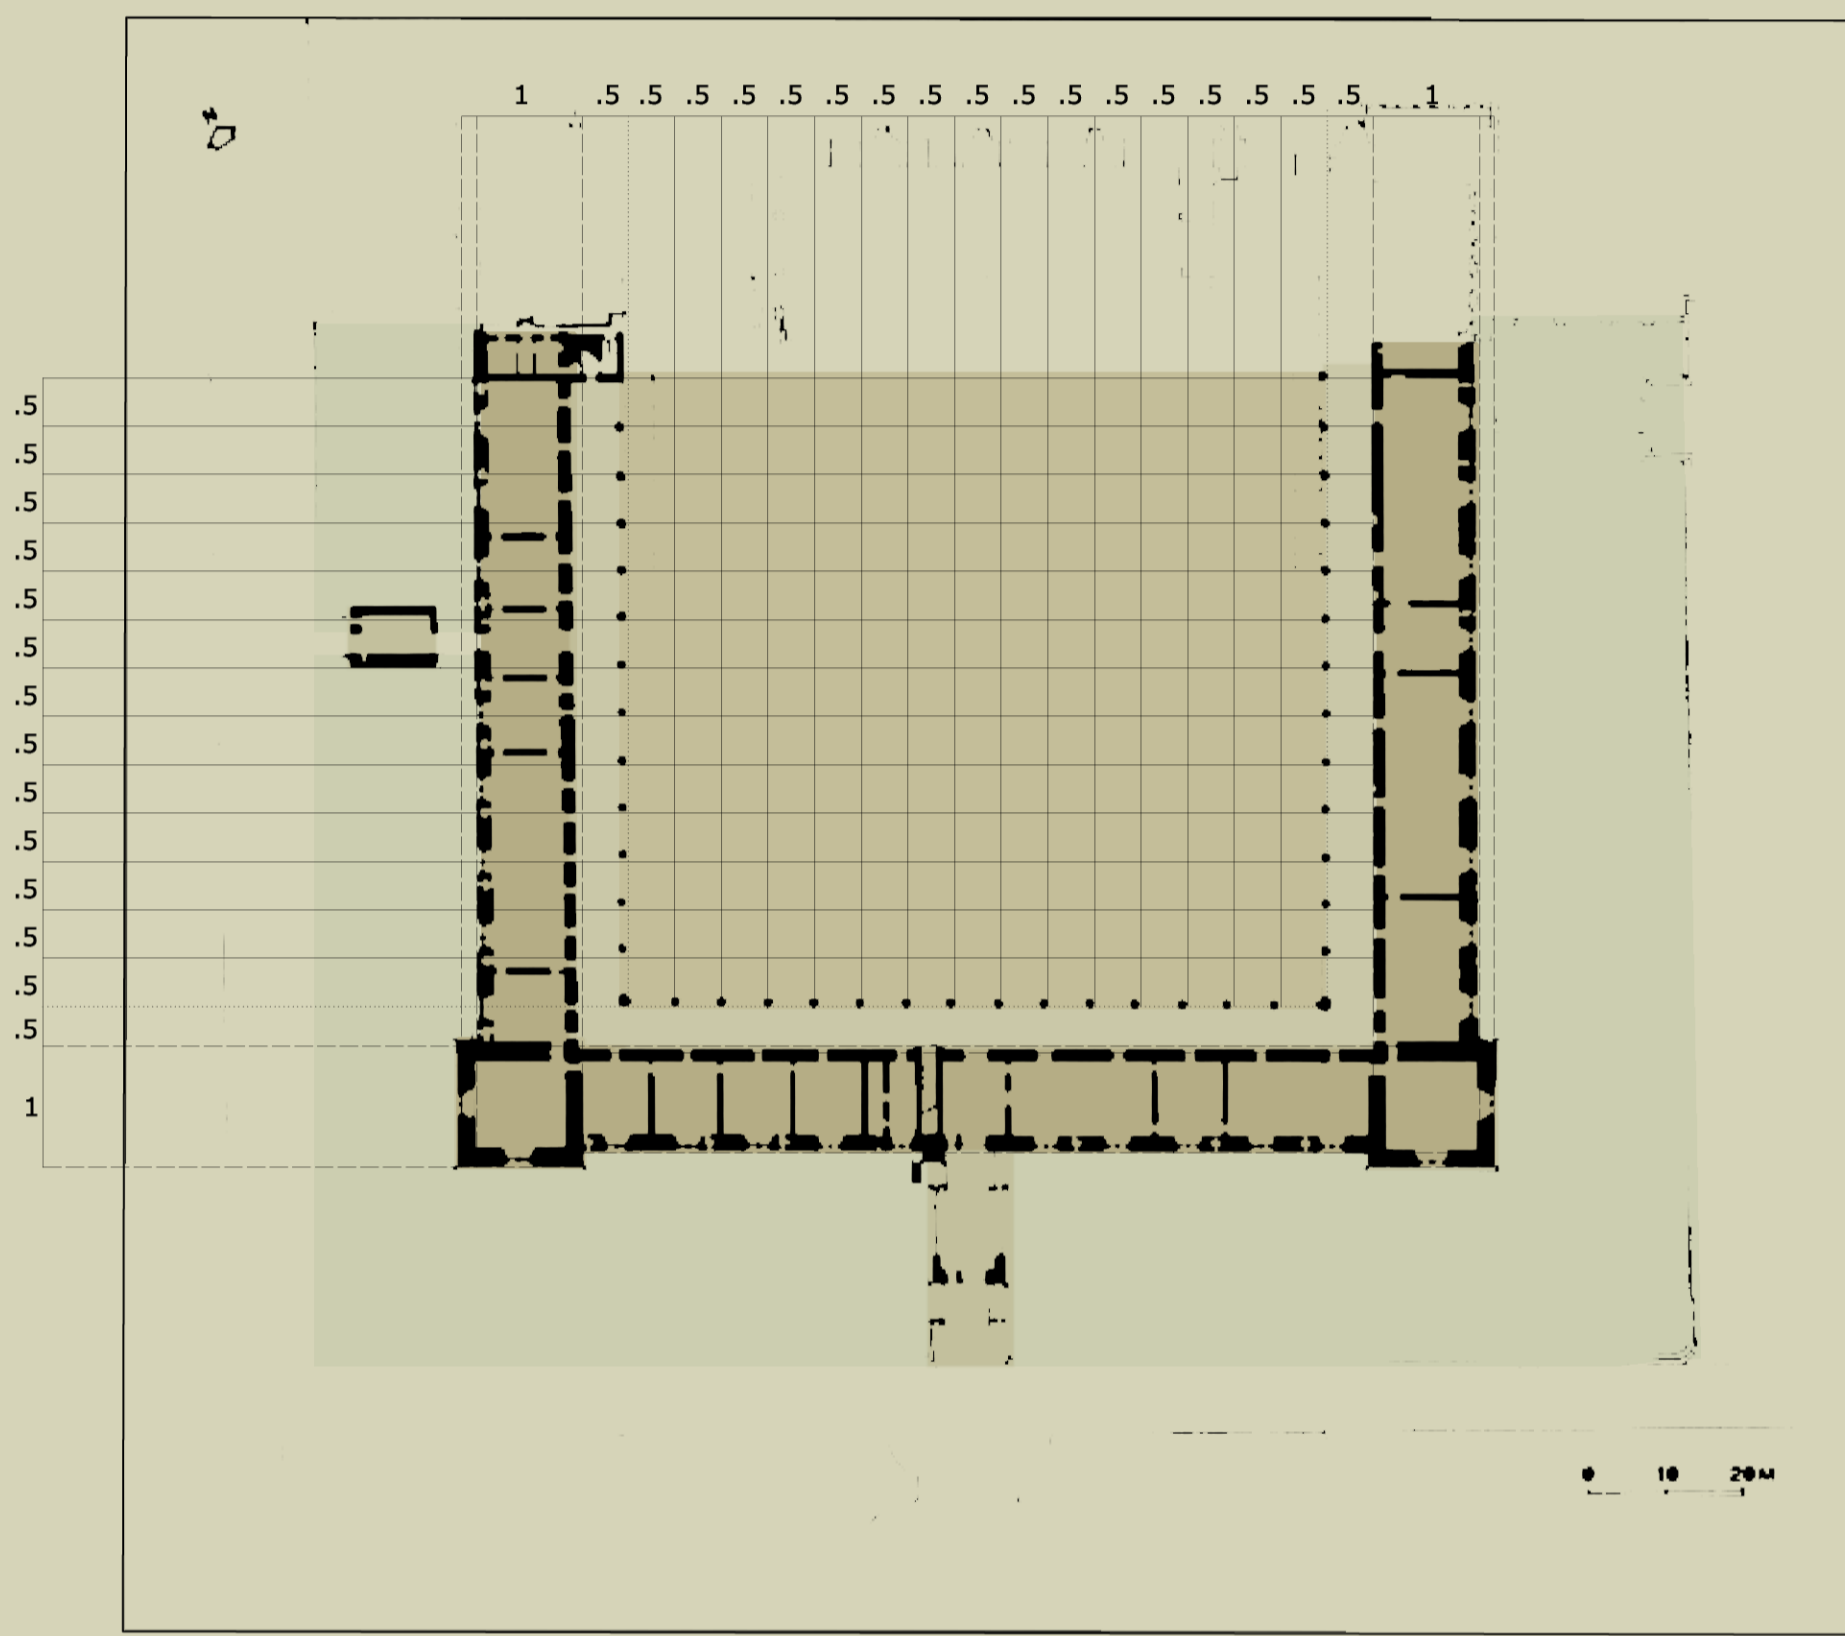


UDM 1=16 m
scala 1:1000

PAVIA 1360

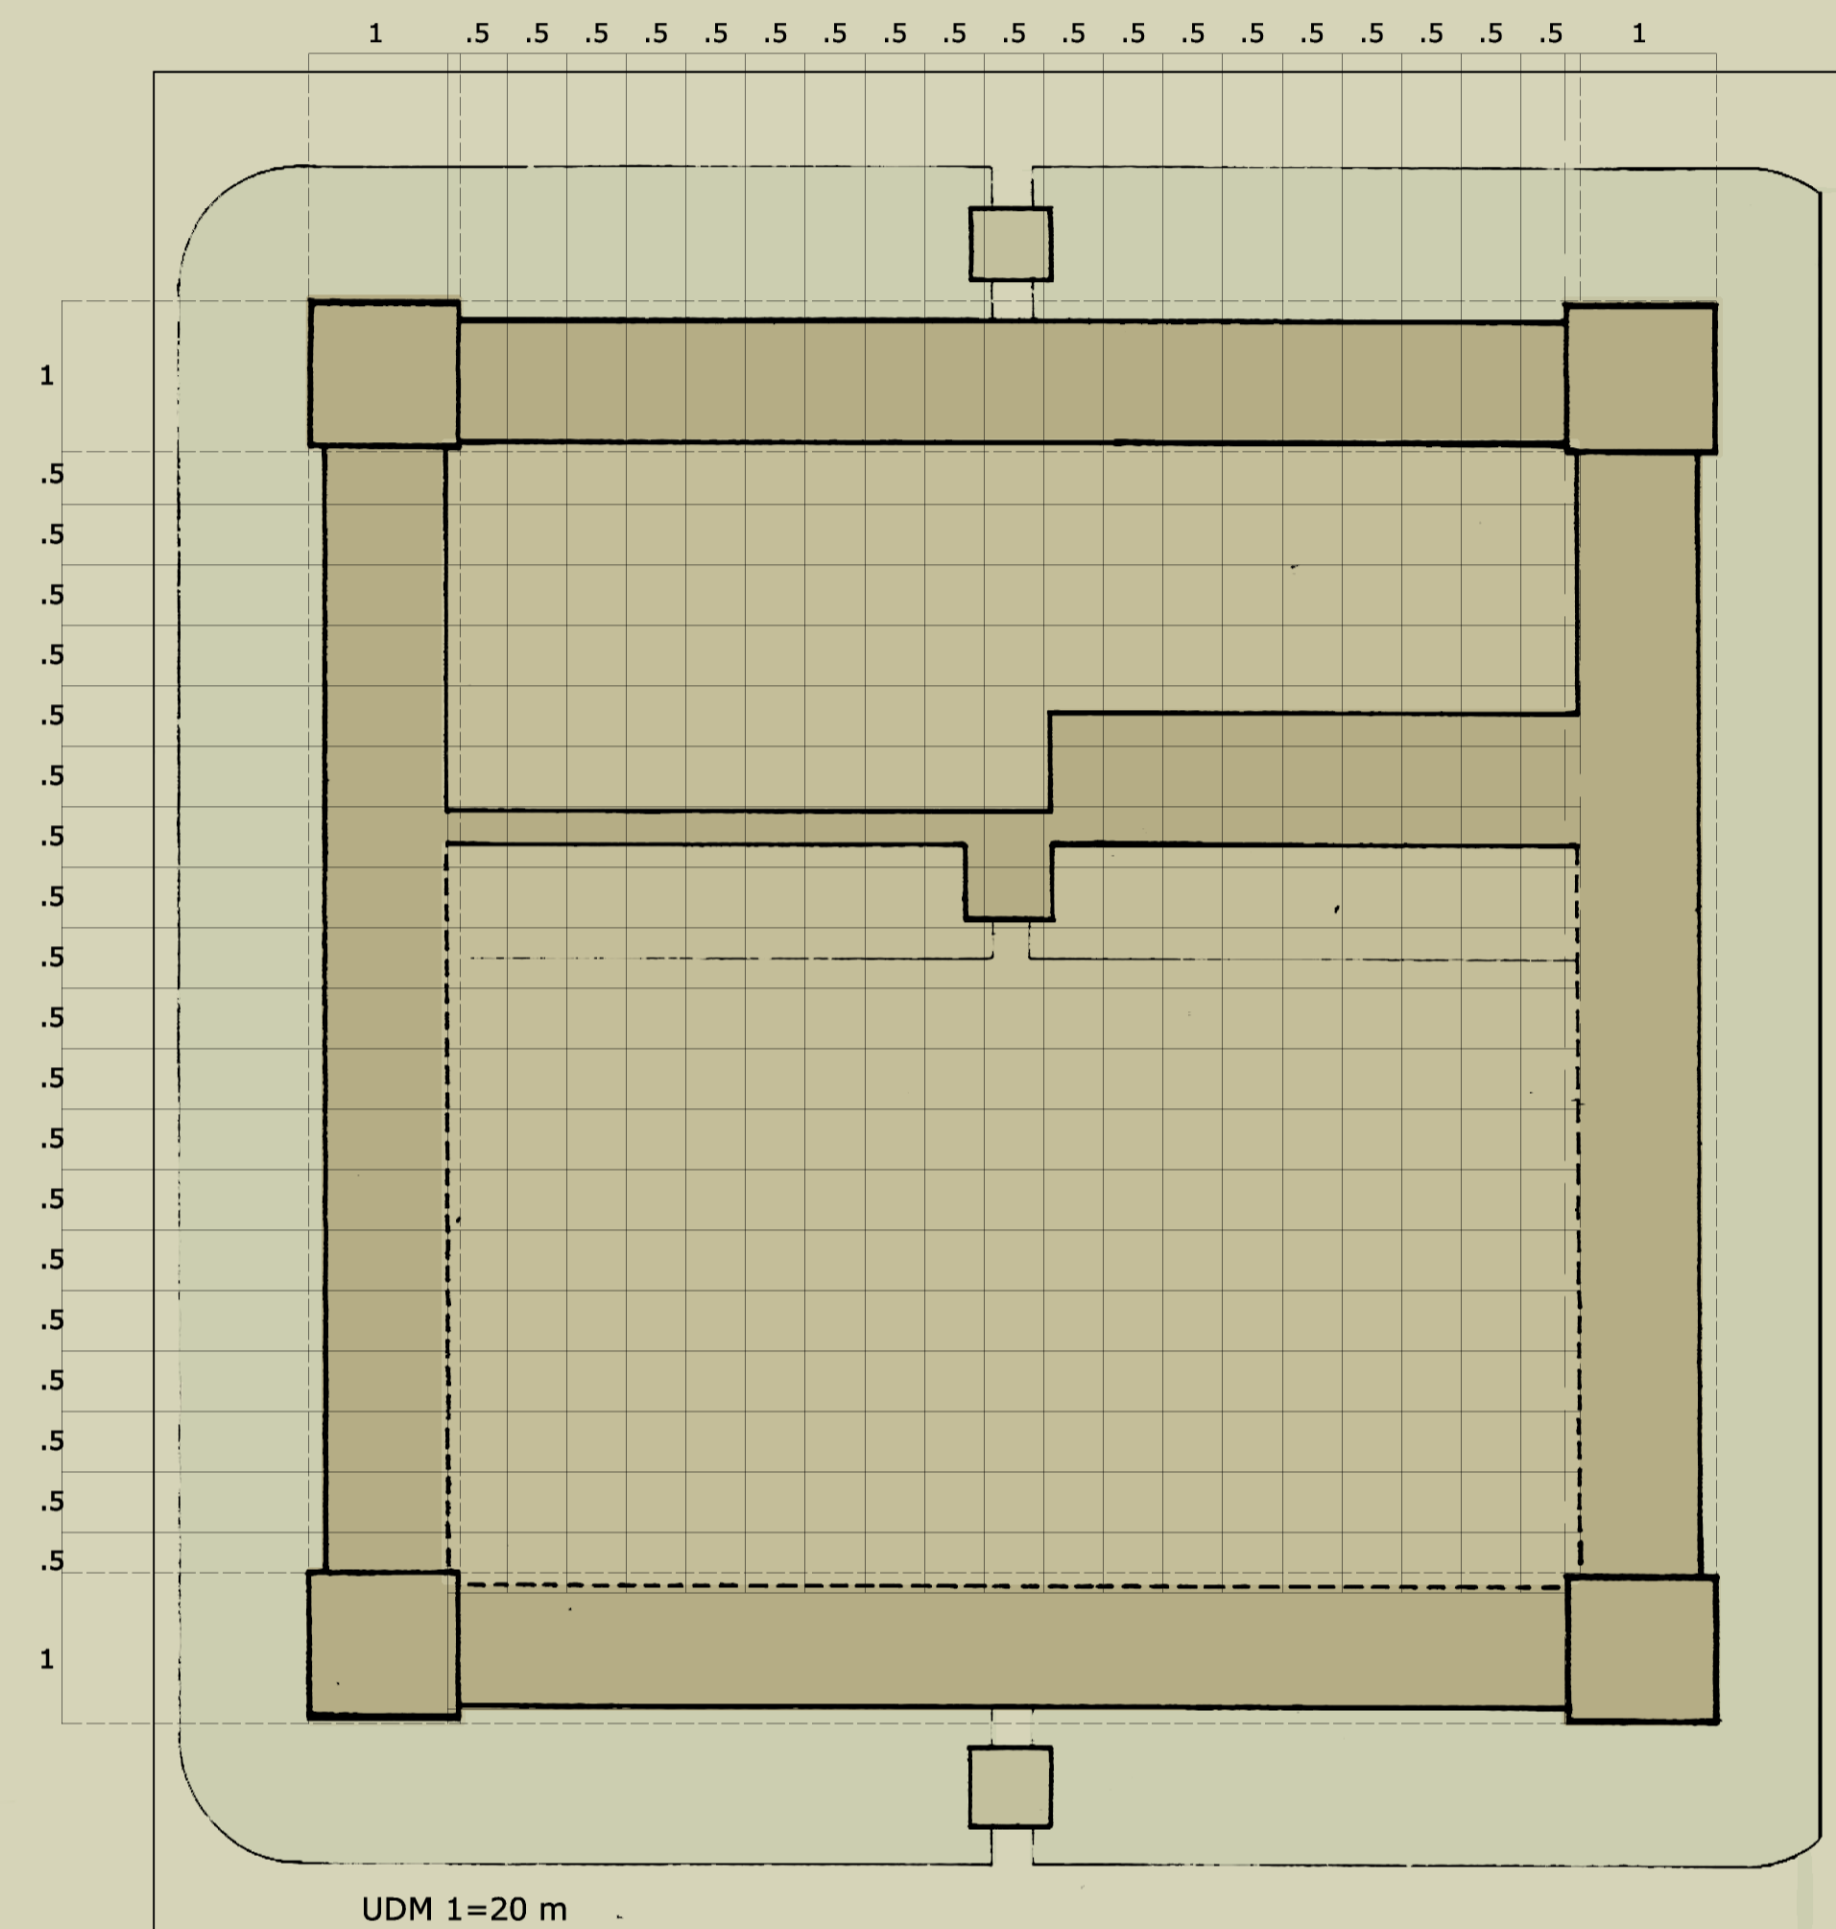


UDM 1=20 m
scala 1:1000

MILANO 1368

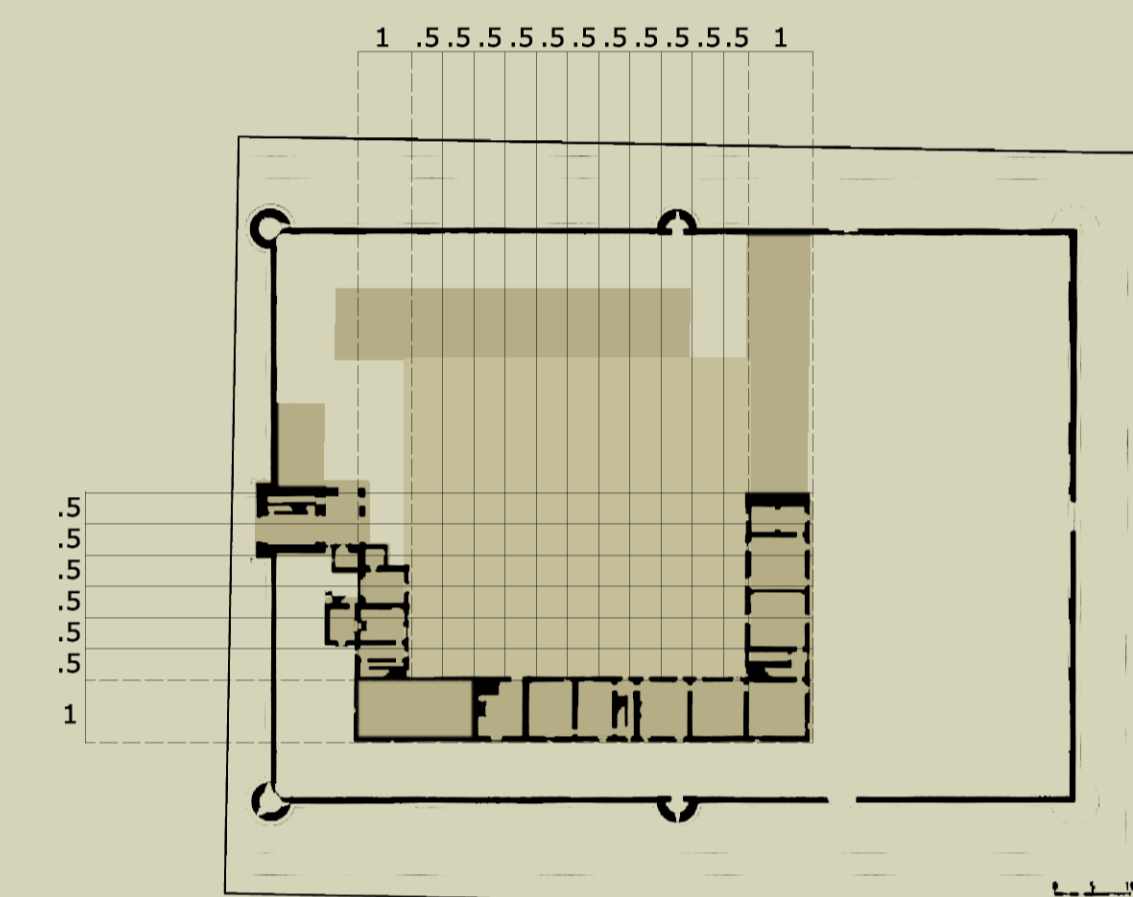

UDM 1=8,30 m
scala 1:1000

LEGNANO 1220

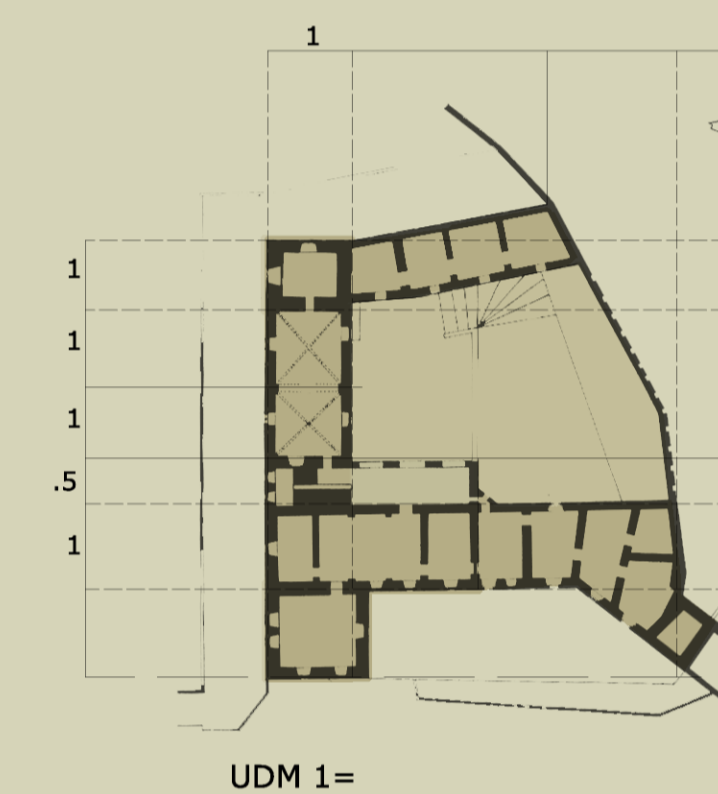


UDM 1=

ANGERA 1285




UDM 1=7,20 m
scala 1:1000

CARIMATE 1345

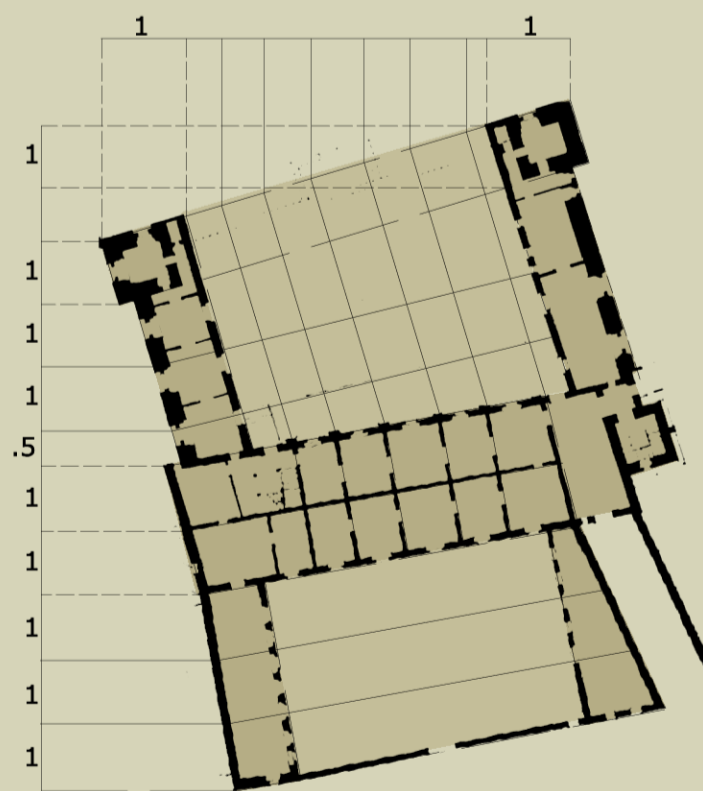


UDM 1=8,40 m
scala 1:1000

VIGEVANO 1350

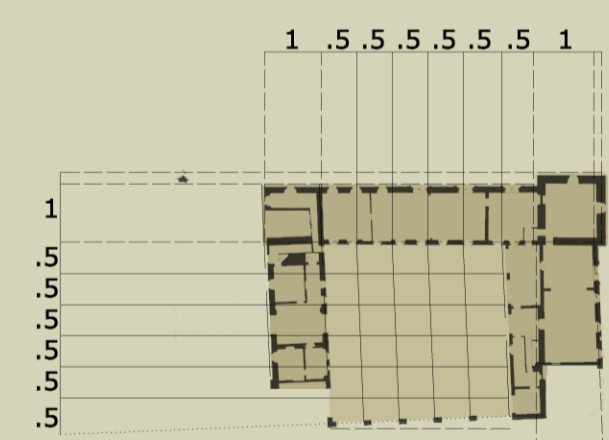


UDM 1=7,70 m
scala 1:1000

ABBIATEGRASSO 1350

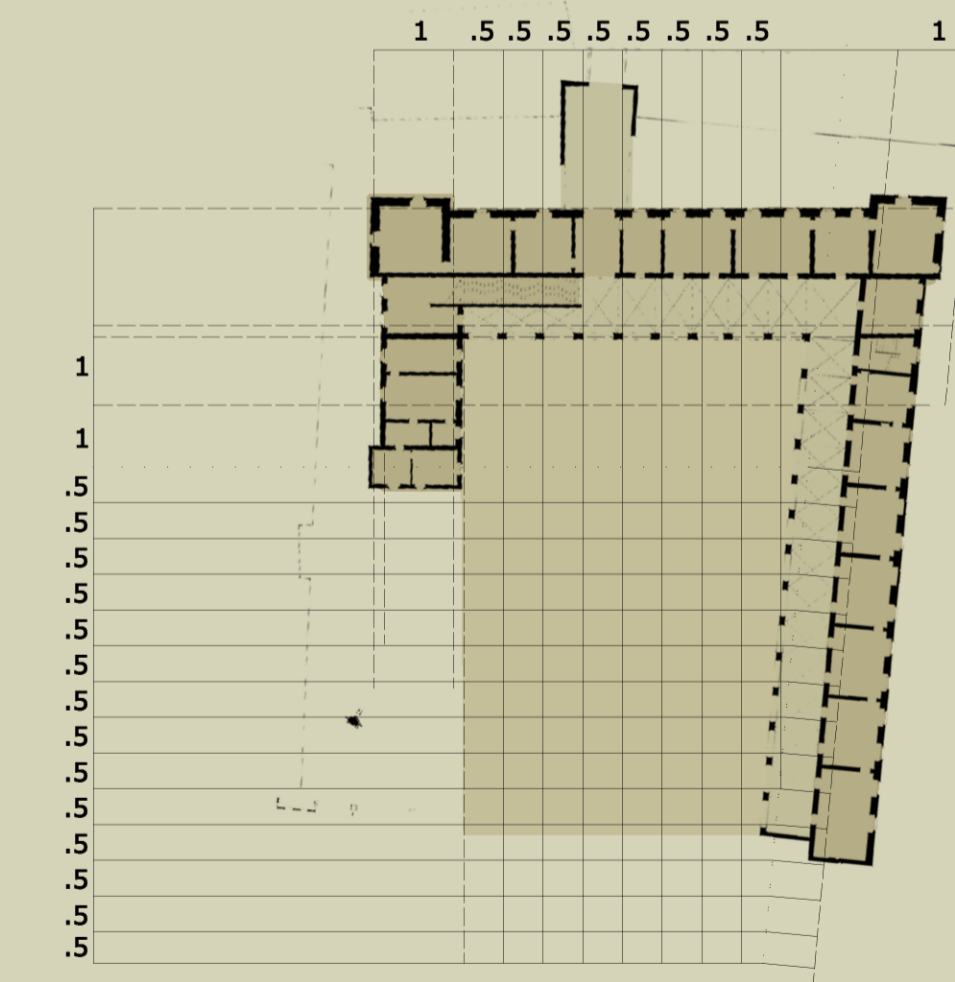


UDM 1=9 m
scala 1:1000

MELEGNANO 1350

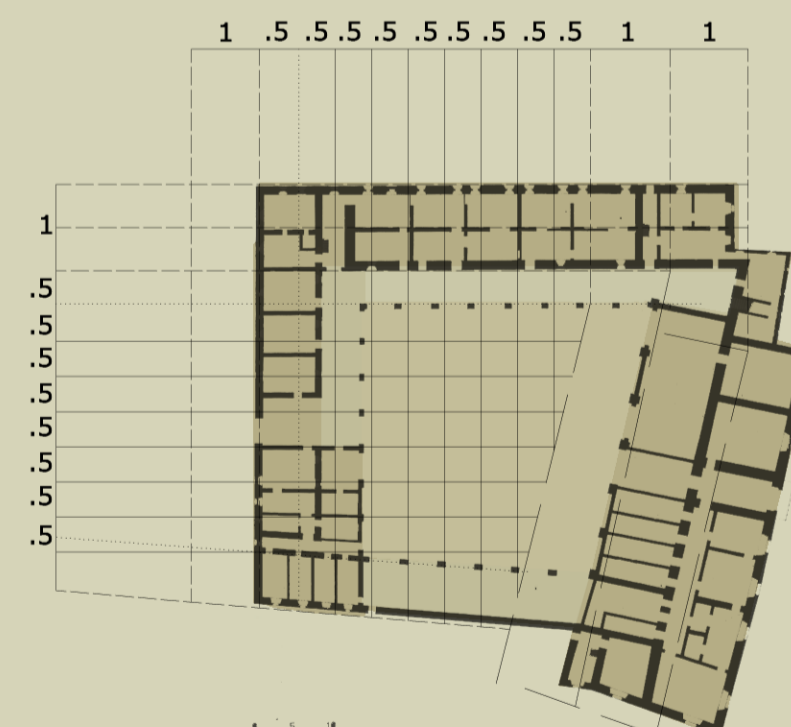


UDM 1=9 m
scala 1:1000

CASSANO D'ADDA 1365

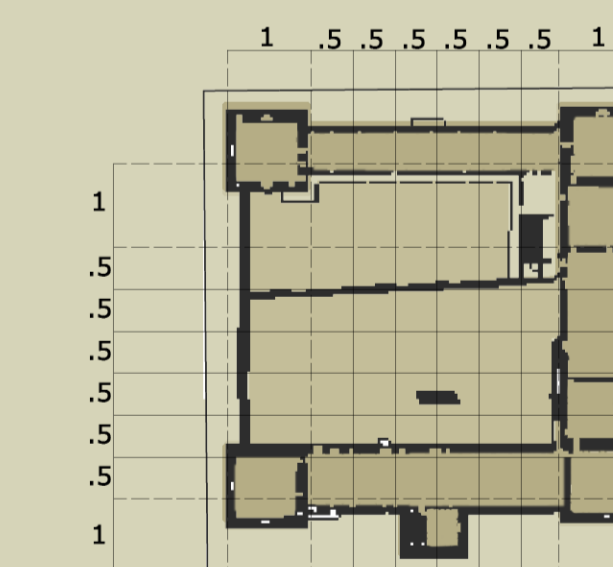

UDM 1=10,80 m
scala 1:1000

VOGHERA 1372

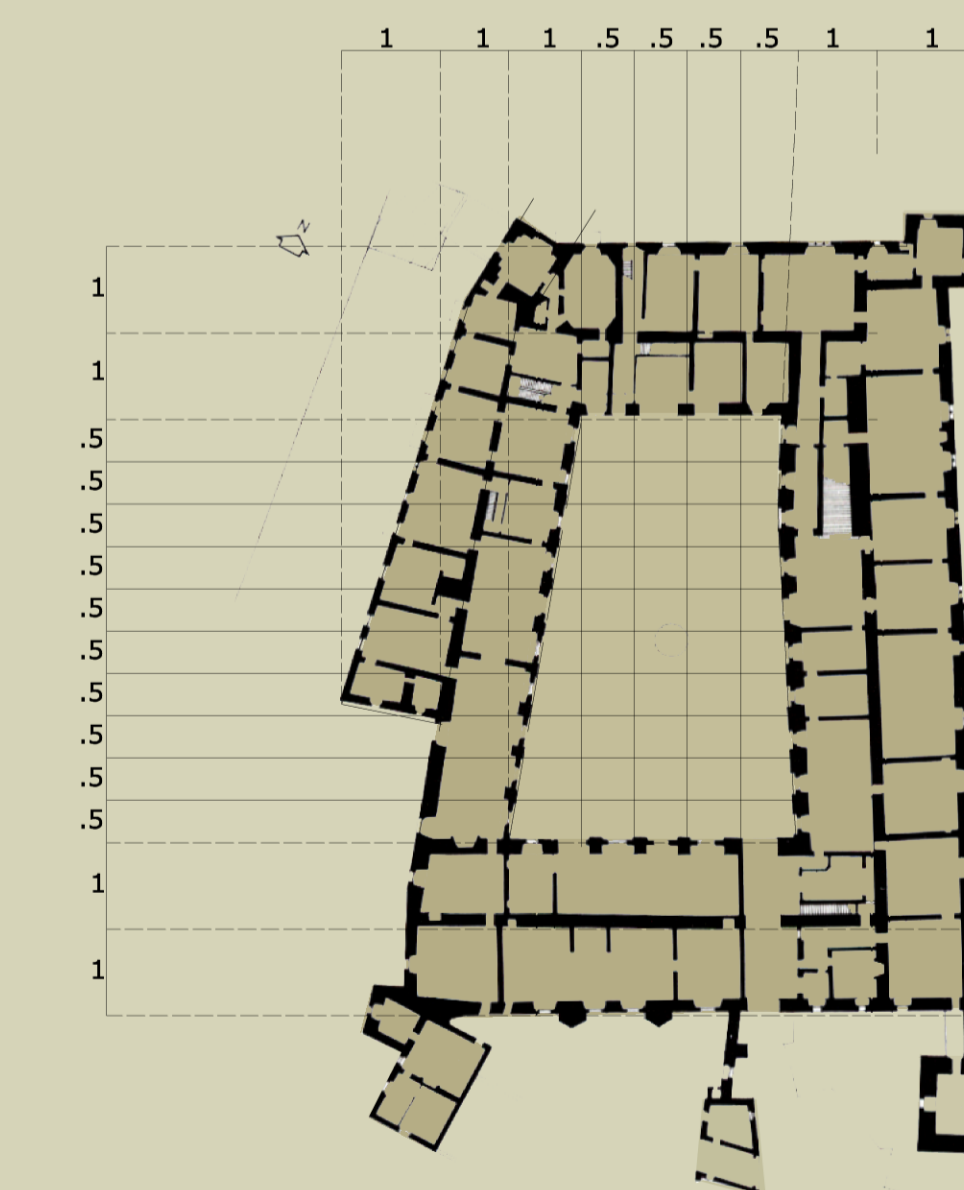

UDM 1=16 m
scala 1:1000

SANT'ANGELO LODIGIANO 1383



UDM 1=16 m
scala 1:1000

BERNATE TICINO 1400

