
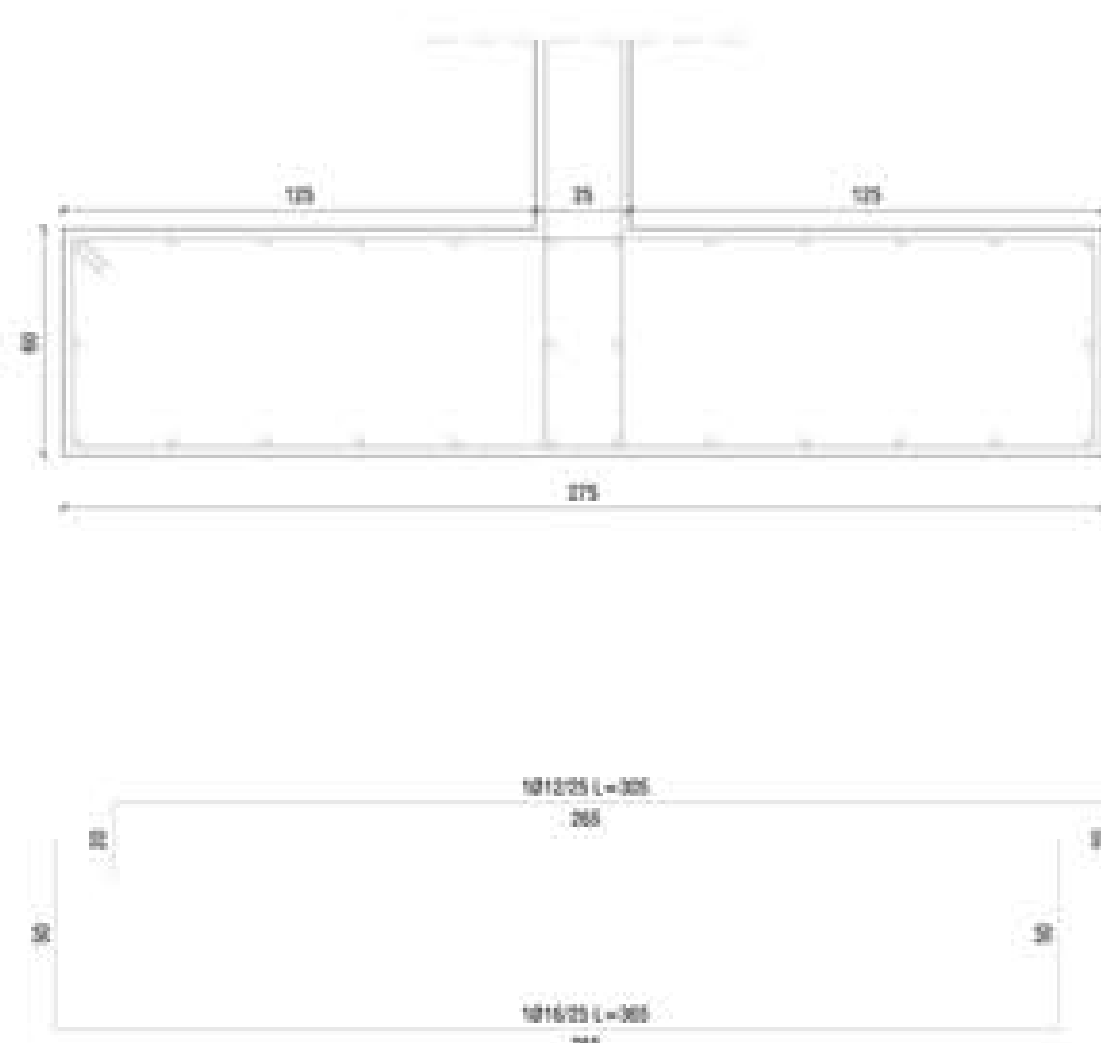
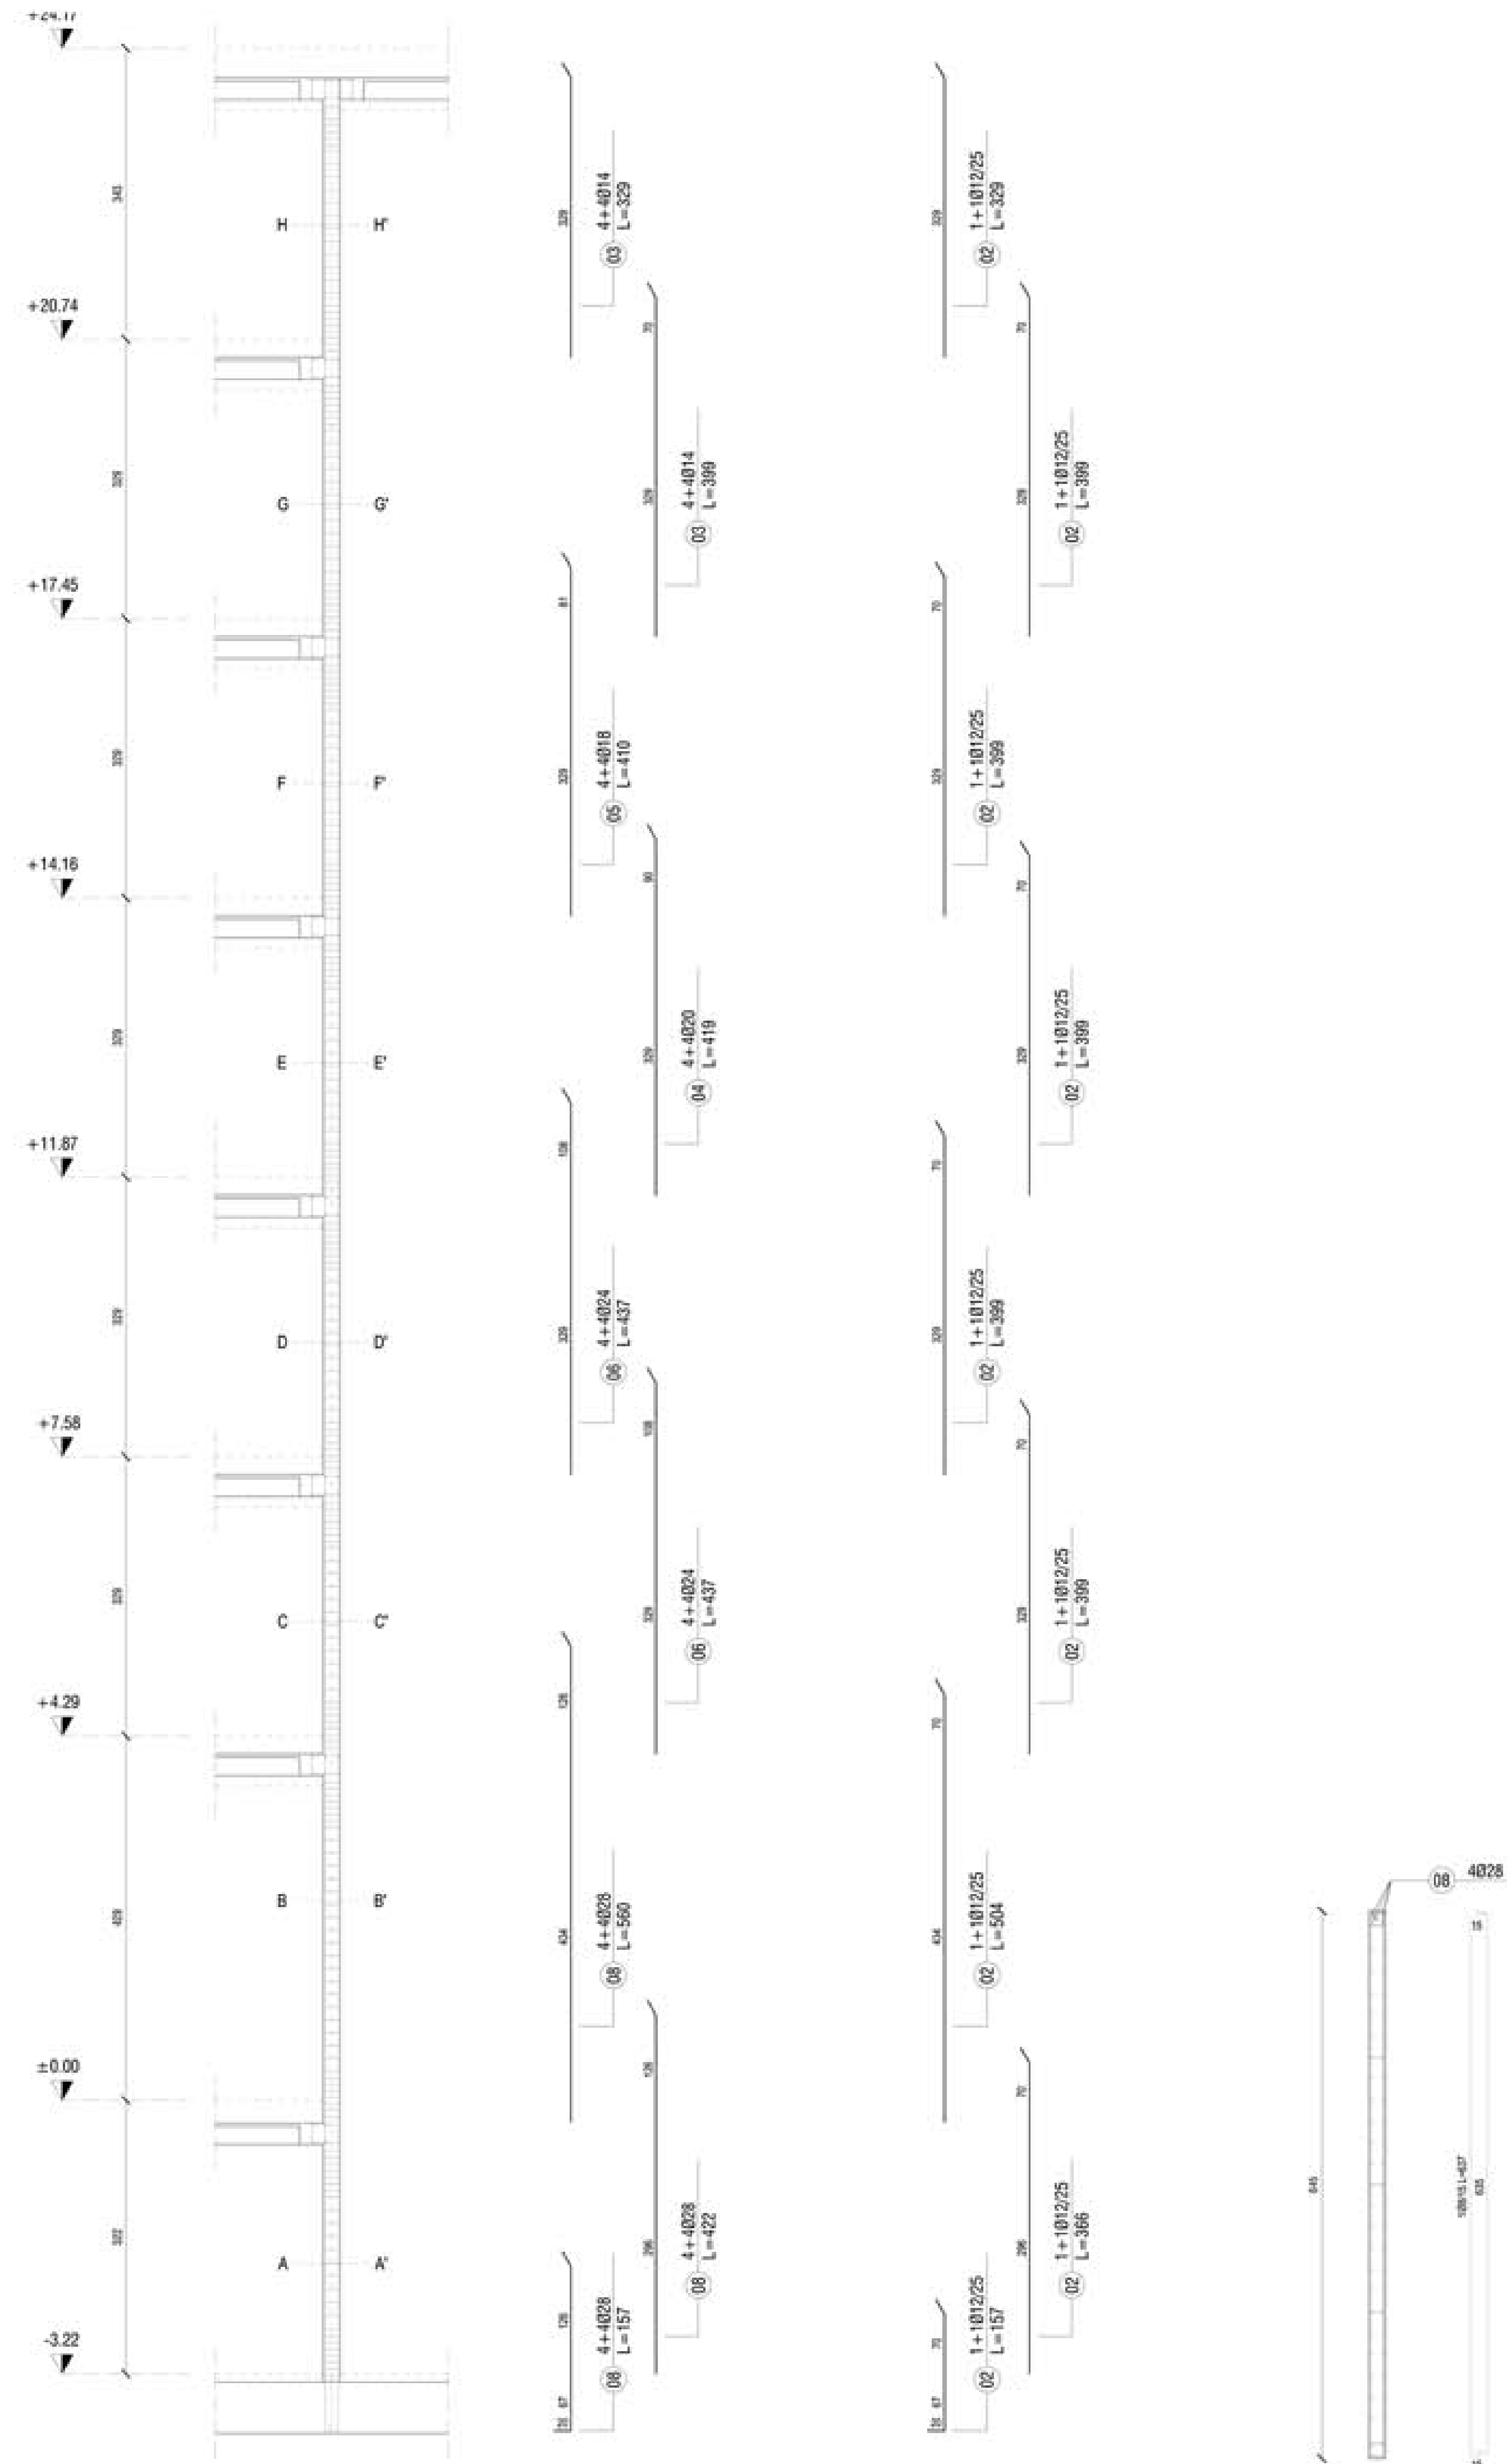


V	20	mm=3
C	11,20	mm=2
r	10	
L ₁	2012	mm=2
L ₂	1412	mm=2

Indicatore	P ₁	P ₂	P ₃	P ₄	P ₅	P ₆	P ₇	P ₈	P ₉	P ₁₀	P ₁₁	P ₁₂	P ₁₃	P ₁₄	P ₁₅	P ₁₆	P ₁₇	P ₁₈	P ₁₉	P ₂₀	
Unità	m	m	m	m	m	m	m	m	m	m	m	m	m	m	m	m	m	m	m	m	m
CDP	314,06	0,25	1,00	3,40	21,99	239,43	212,28	0,84	80-12	0,01	2500	1200	81								
U	292,20	0,25	1,00	3,20	20,38	212,88	278,07	0,82	80-12	0,25	2500	1200	81								
V	388,58	0,25	1,00	3,20	20,38	389,14	344,74	1,02	80-12	0,01	2500	1200	81								
IV	443,84	0,25	1,00	3,20	20,38	484,42	411,41	1,22	80-12	0,01	2500	1200	81								
II	119,17	0,25	1,00	3,20	20,38	129,56	128,09	1,42	80-12	0,01	2500	1200	81								
I	594,28	0,25	1,00	3,20	20,38	614,52	544,78	1,82	80-12	0,01	2500	1200	81								
7	889,62	0,25	1,00	4,20	28,81	898,43	816,97	1,80	80-12	0,01	2500	1200	81								
7	148,69	0,25	1,00	3,20	20,13	178,75	179,25	2,24	80-12	0,01	2500	1200	81								

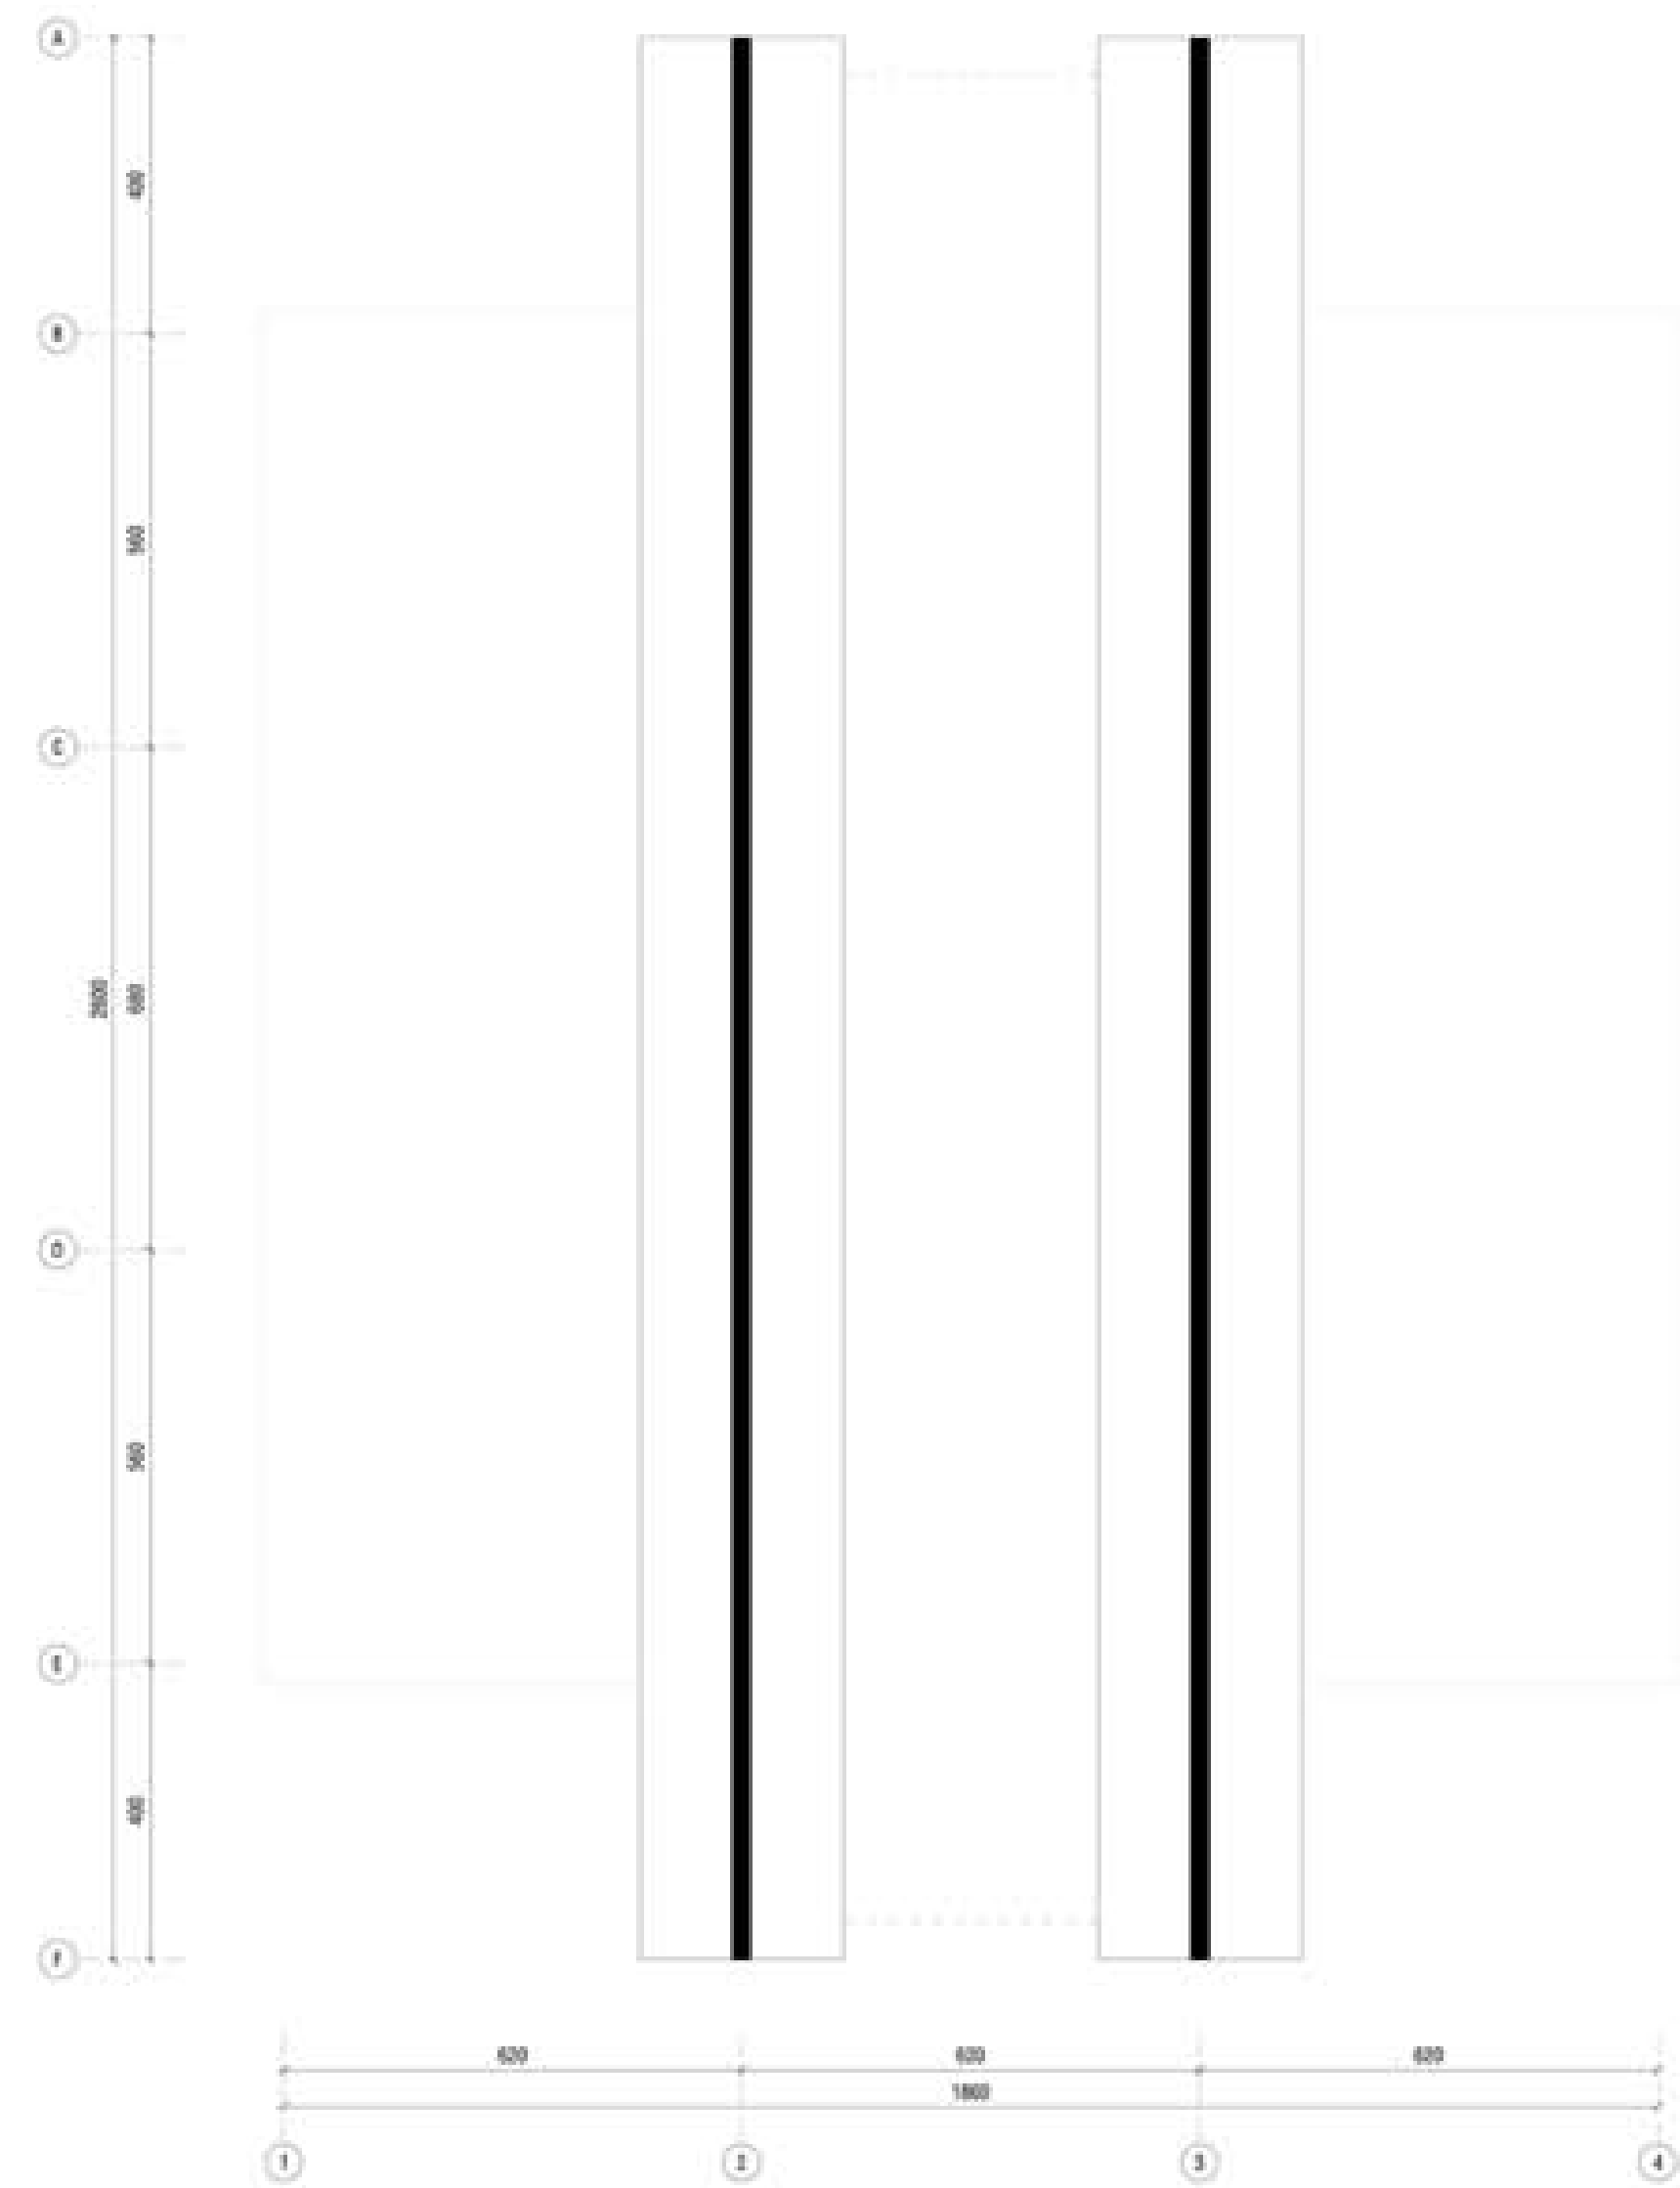

CONTROVENTO: SEZIONE DA AA' A HH

PIANTA DELLE FONDAZIONI scala 1:100

SEZIONE DELLA FONDAZIONE scala 1:20

