



Scala 1:500

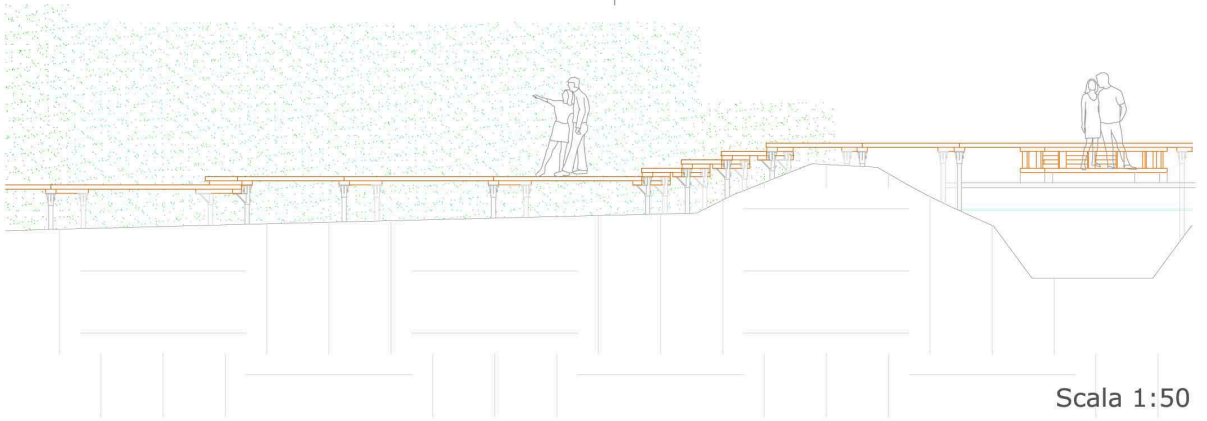

Scala 1:50

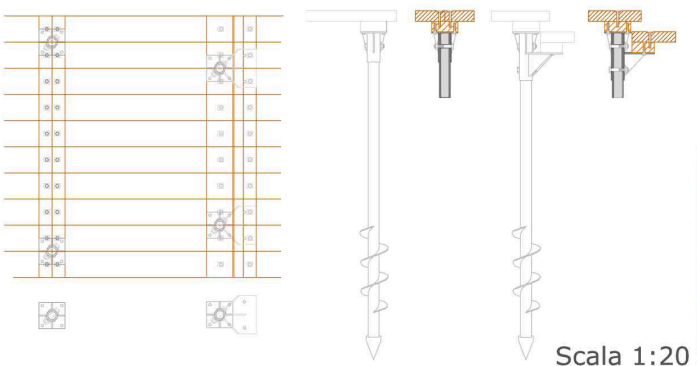

Scala 1:20



Scala 1:500