




1_200 SEZIONE 1

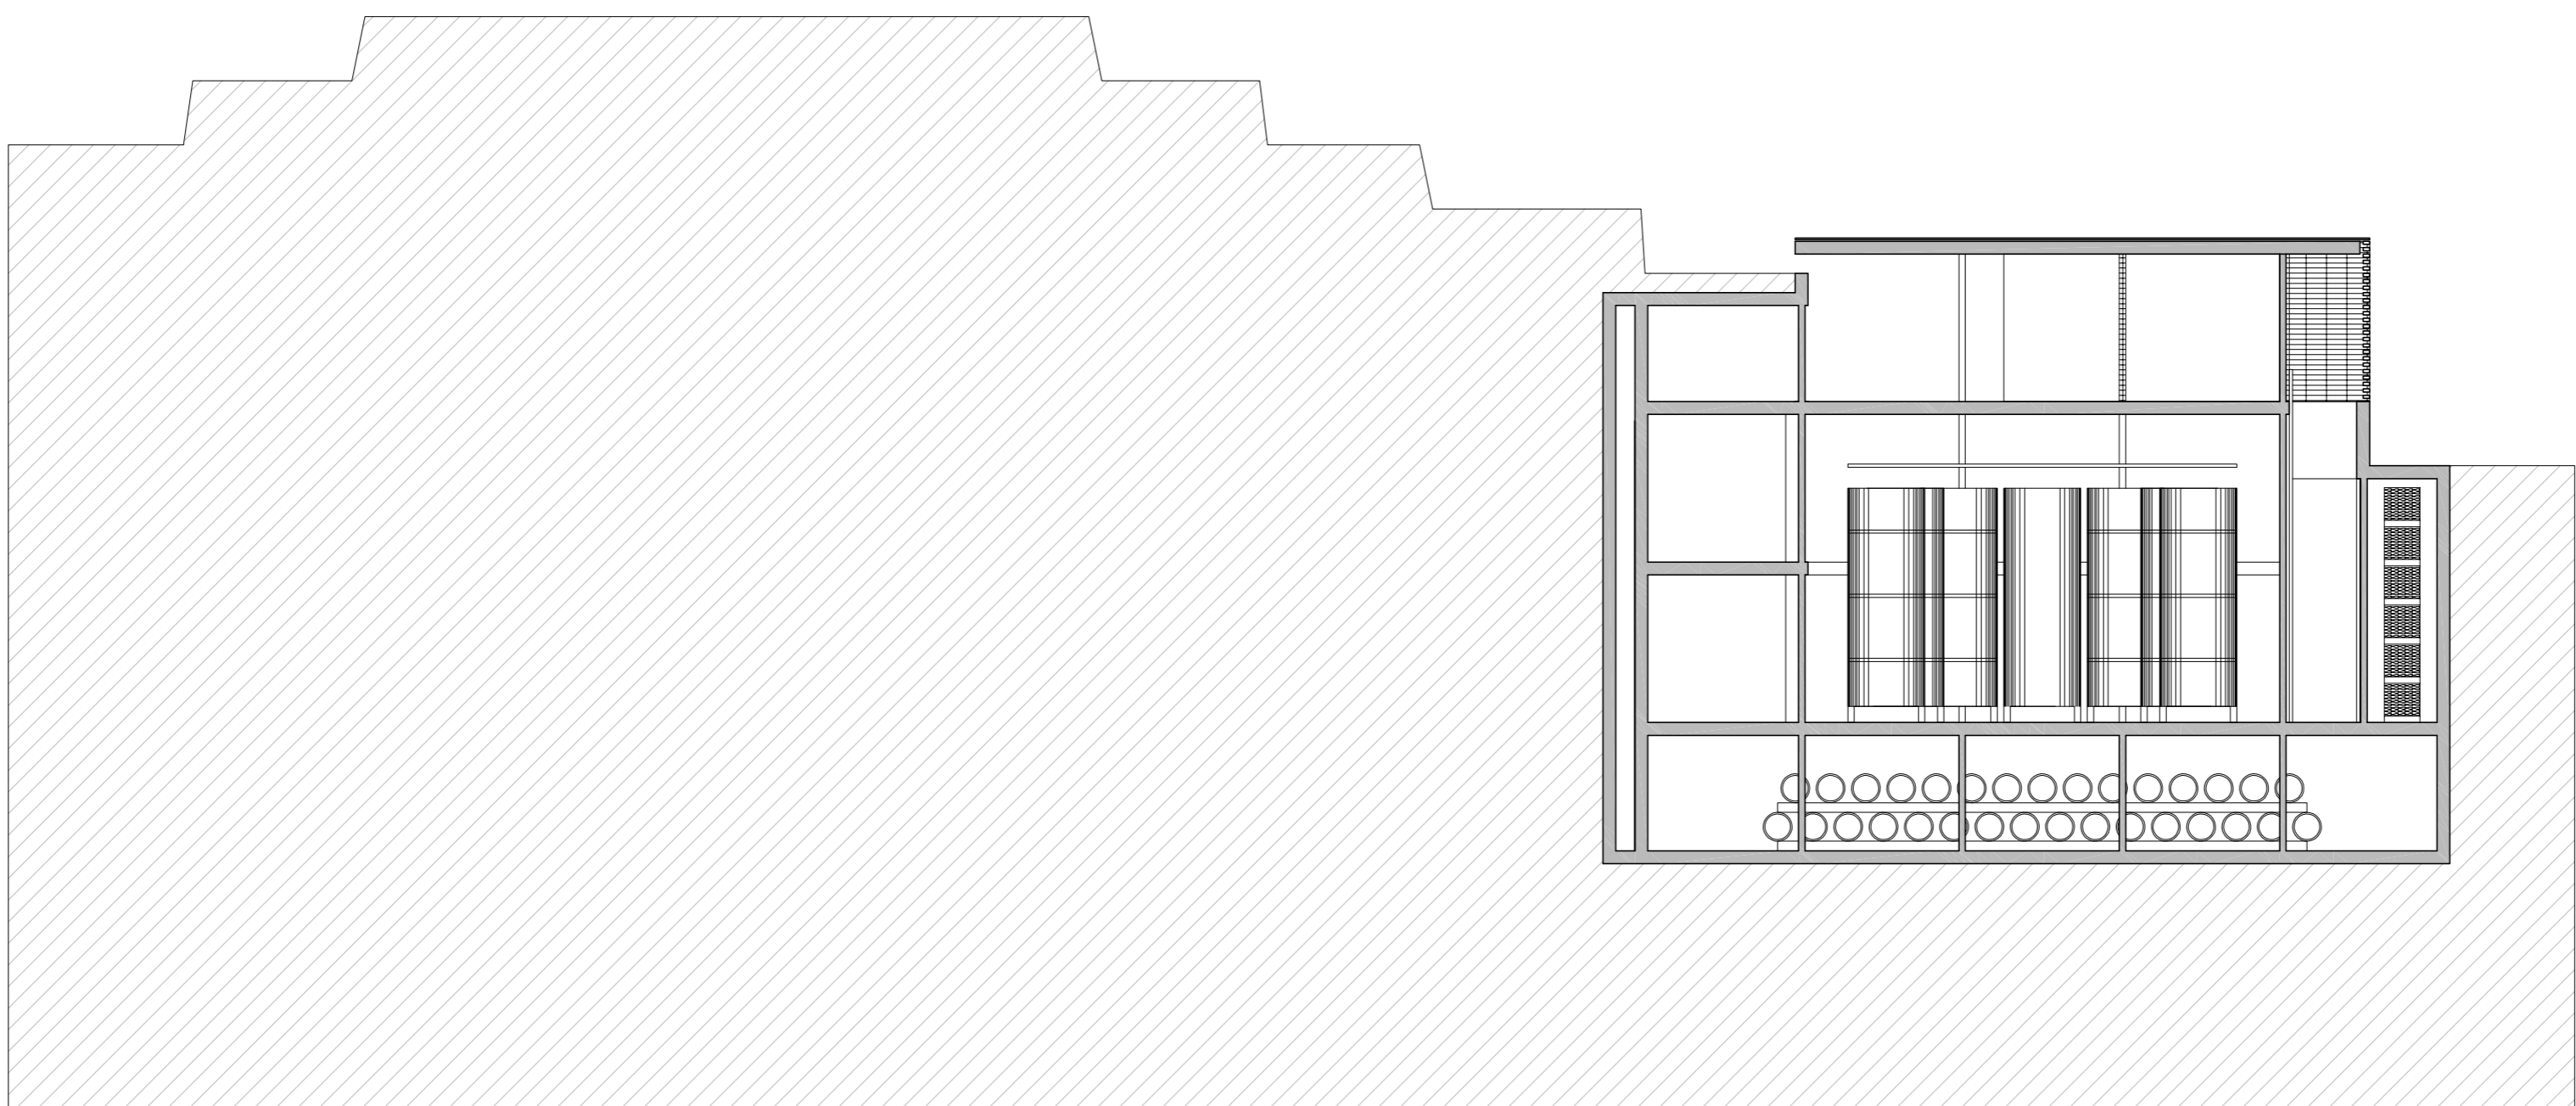

1_200 SEZIONE 2

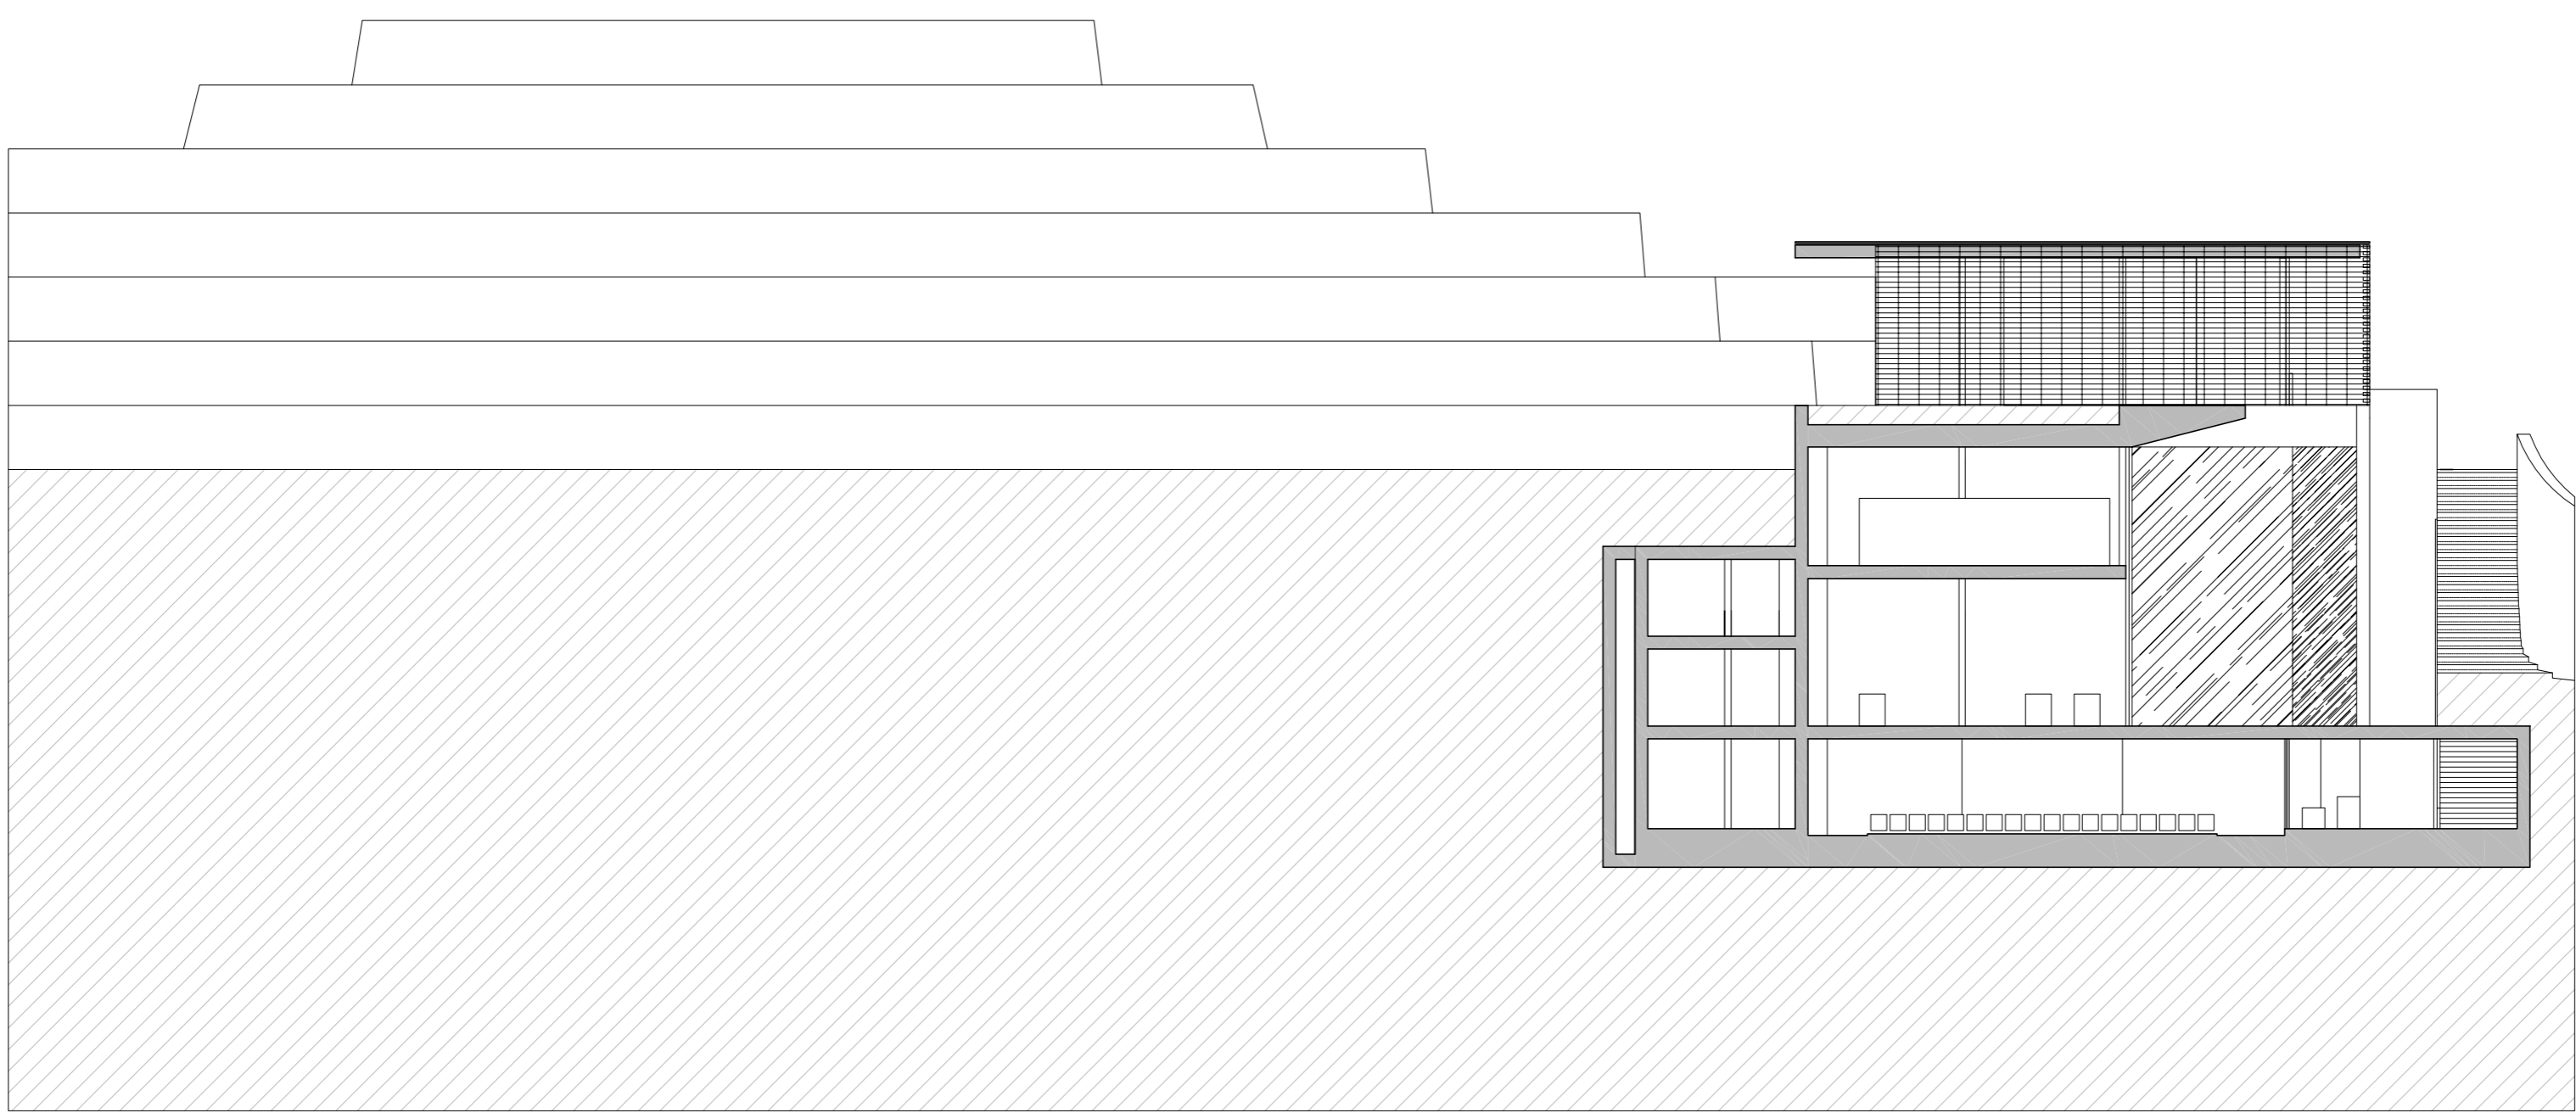

1_200 SEZIONE 3

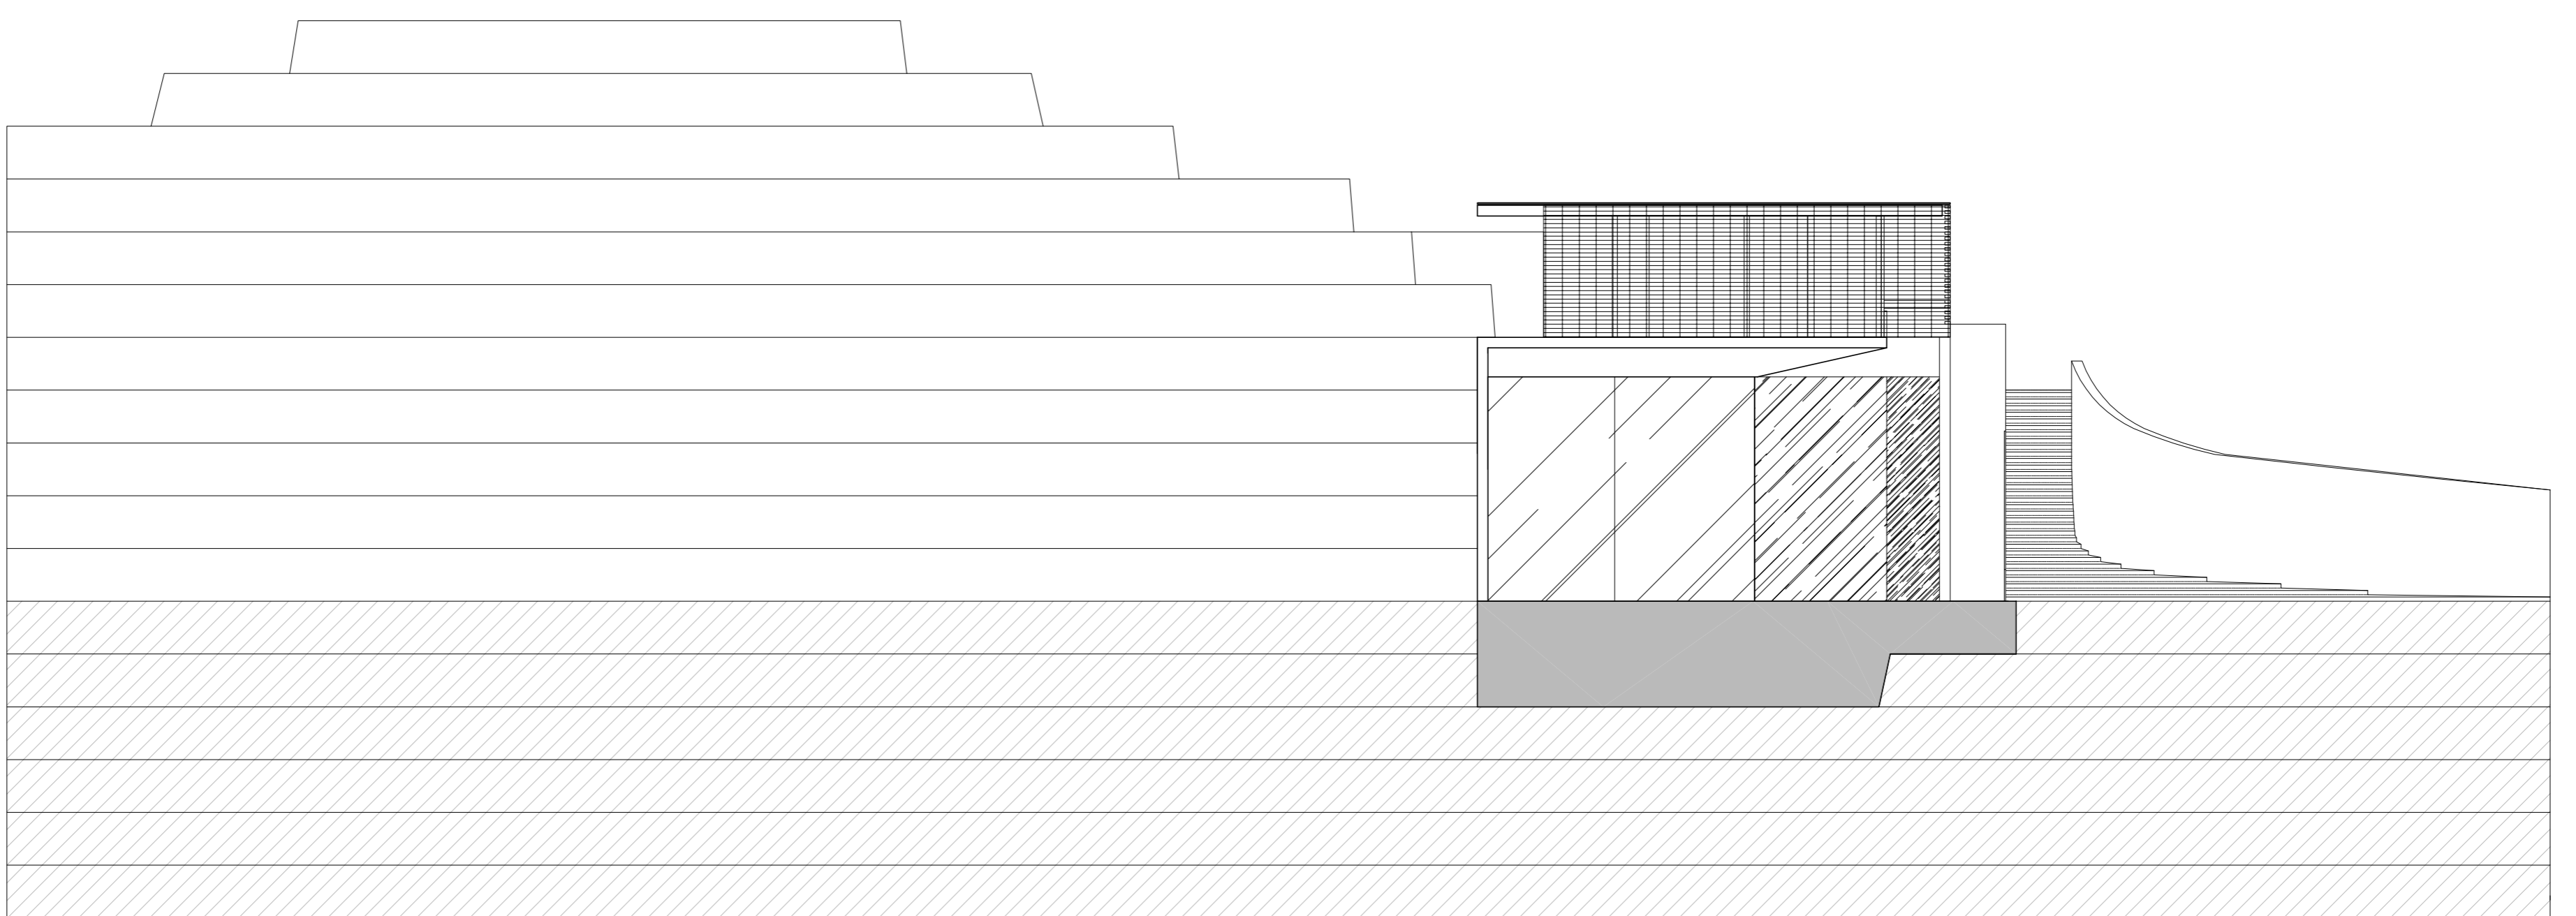

1_200 SEZIONE 4