



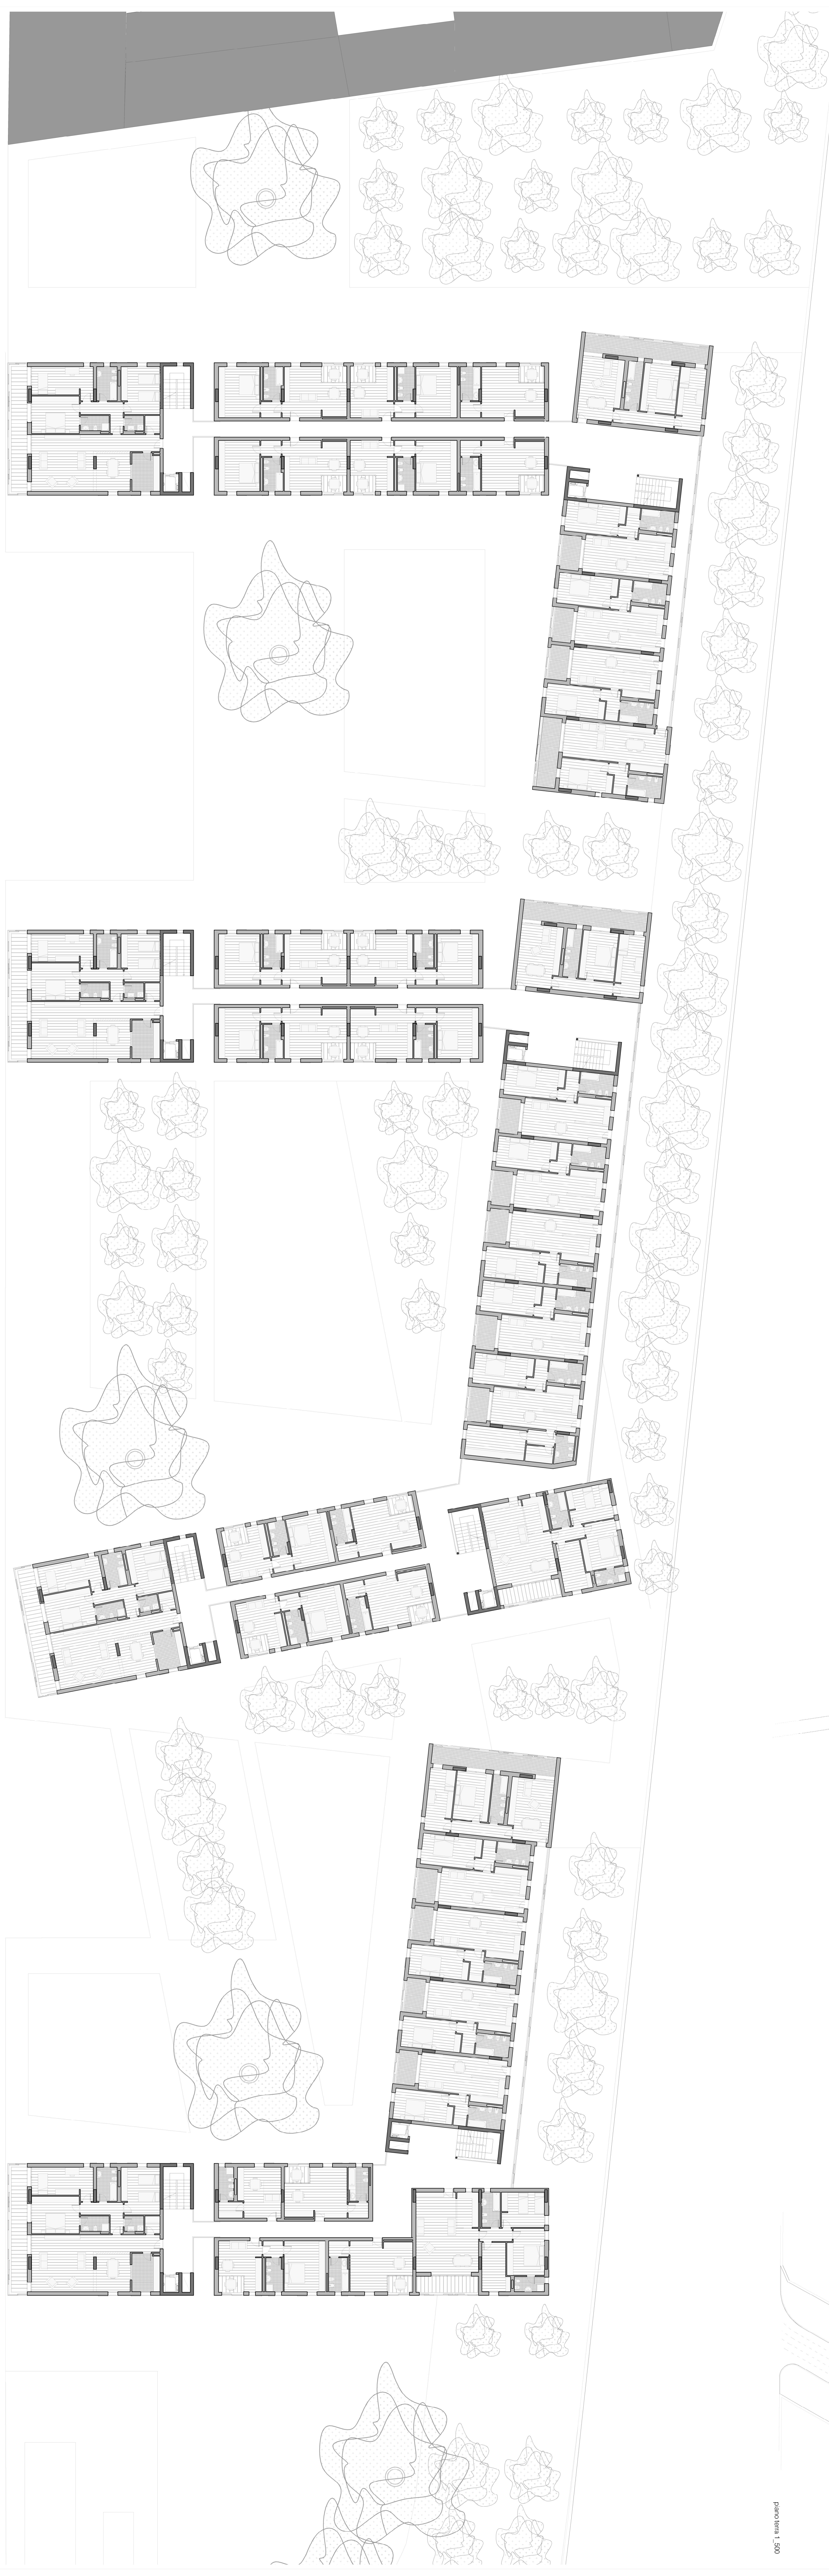

panorama 1/300



panorama 1/300