
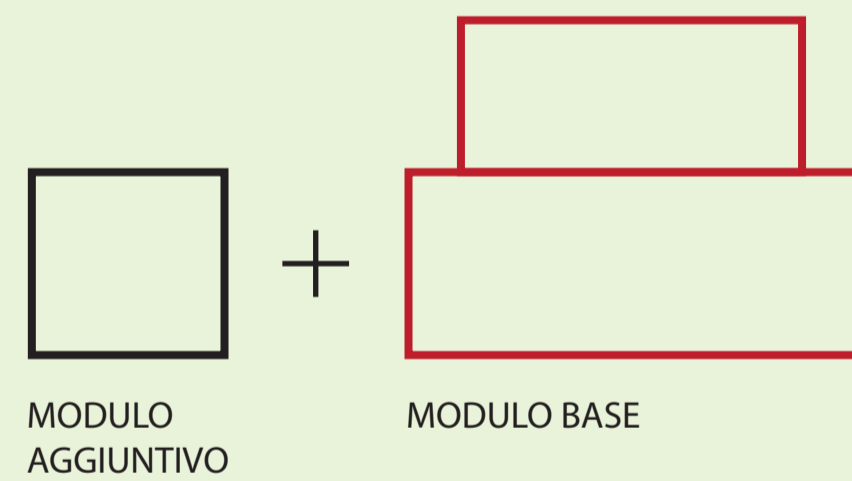


253,5 68,5 847 450 75

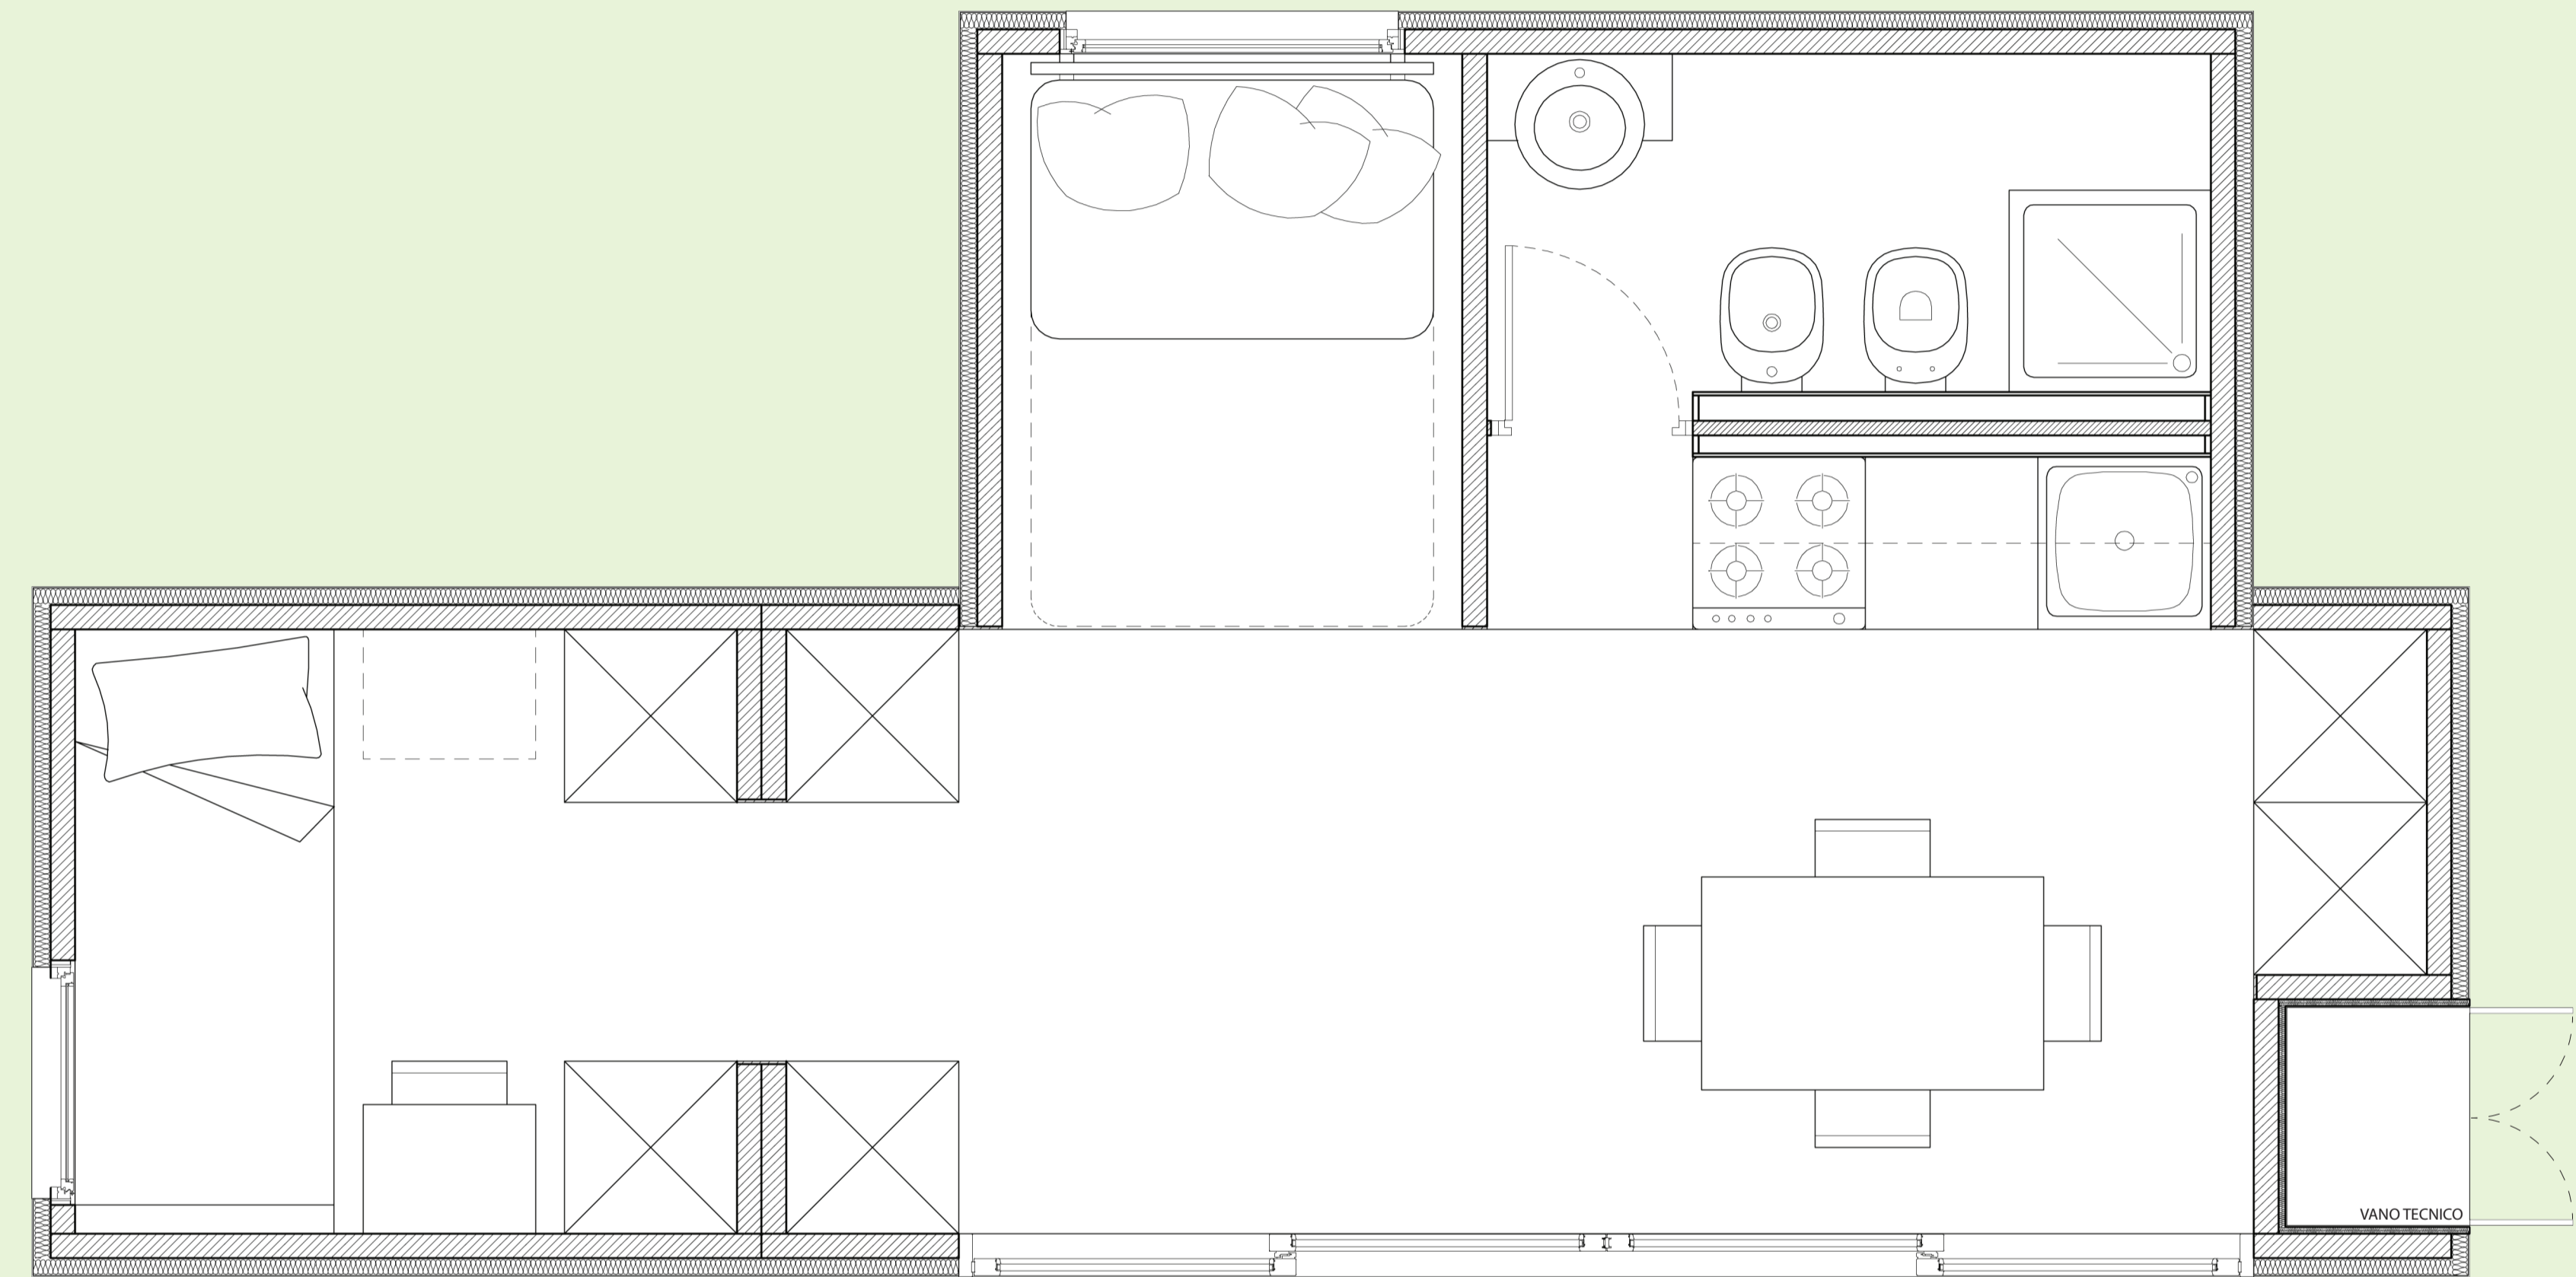

PIANTA MODULO ABITATIVO PER 3-4 PERSONE
25 mq