
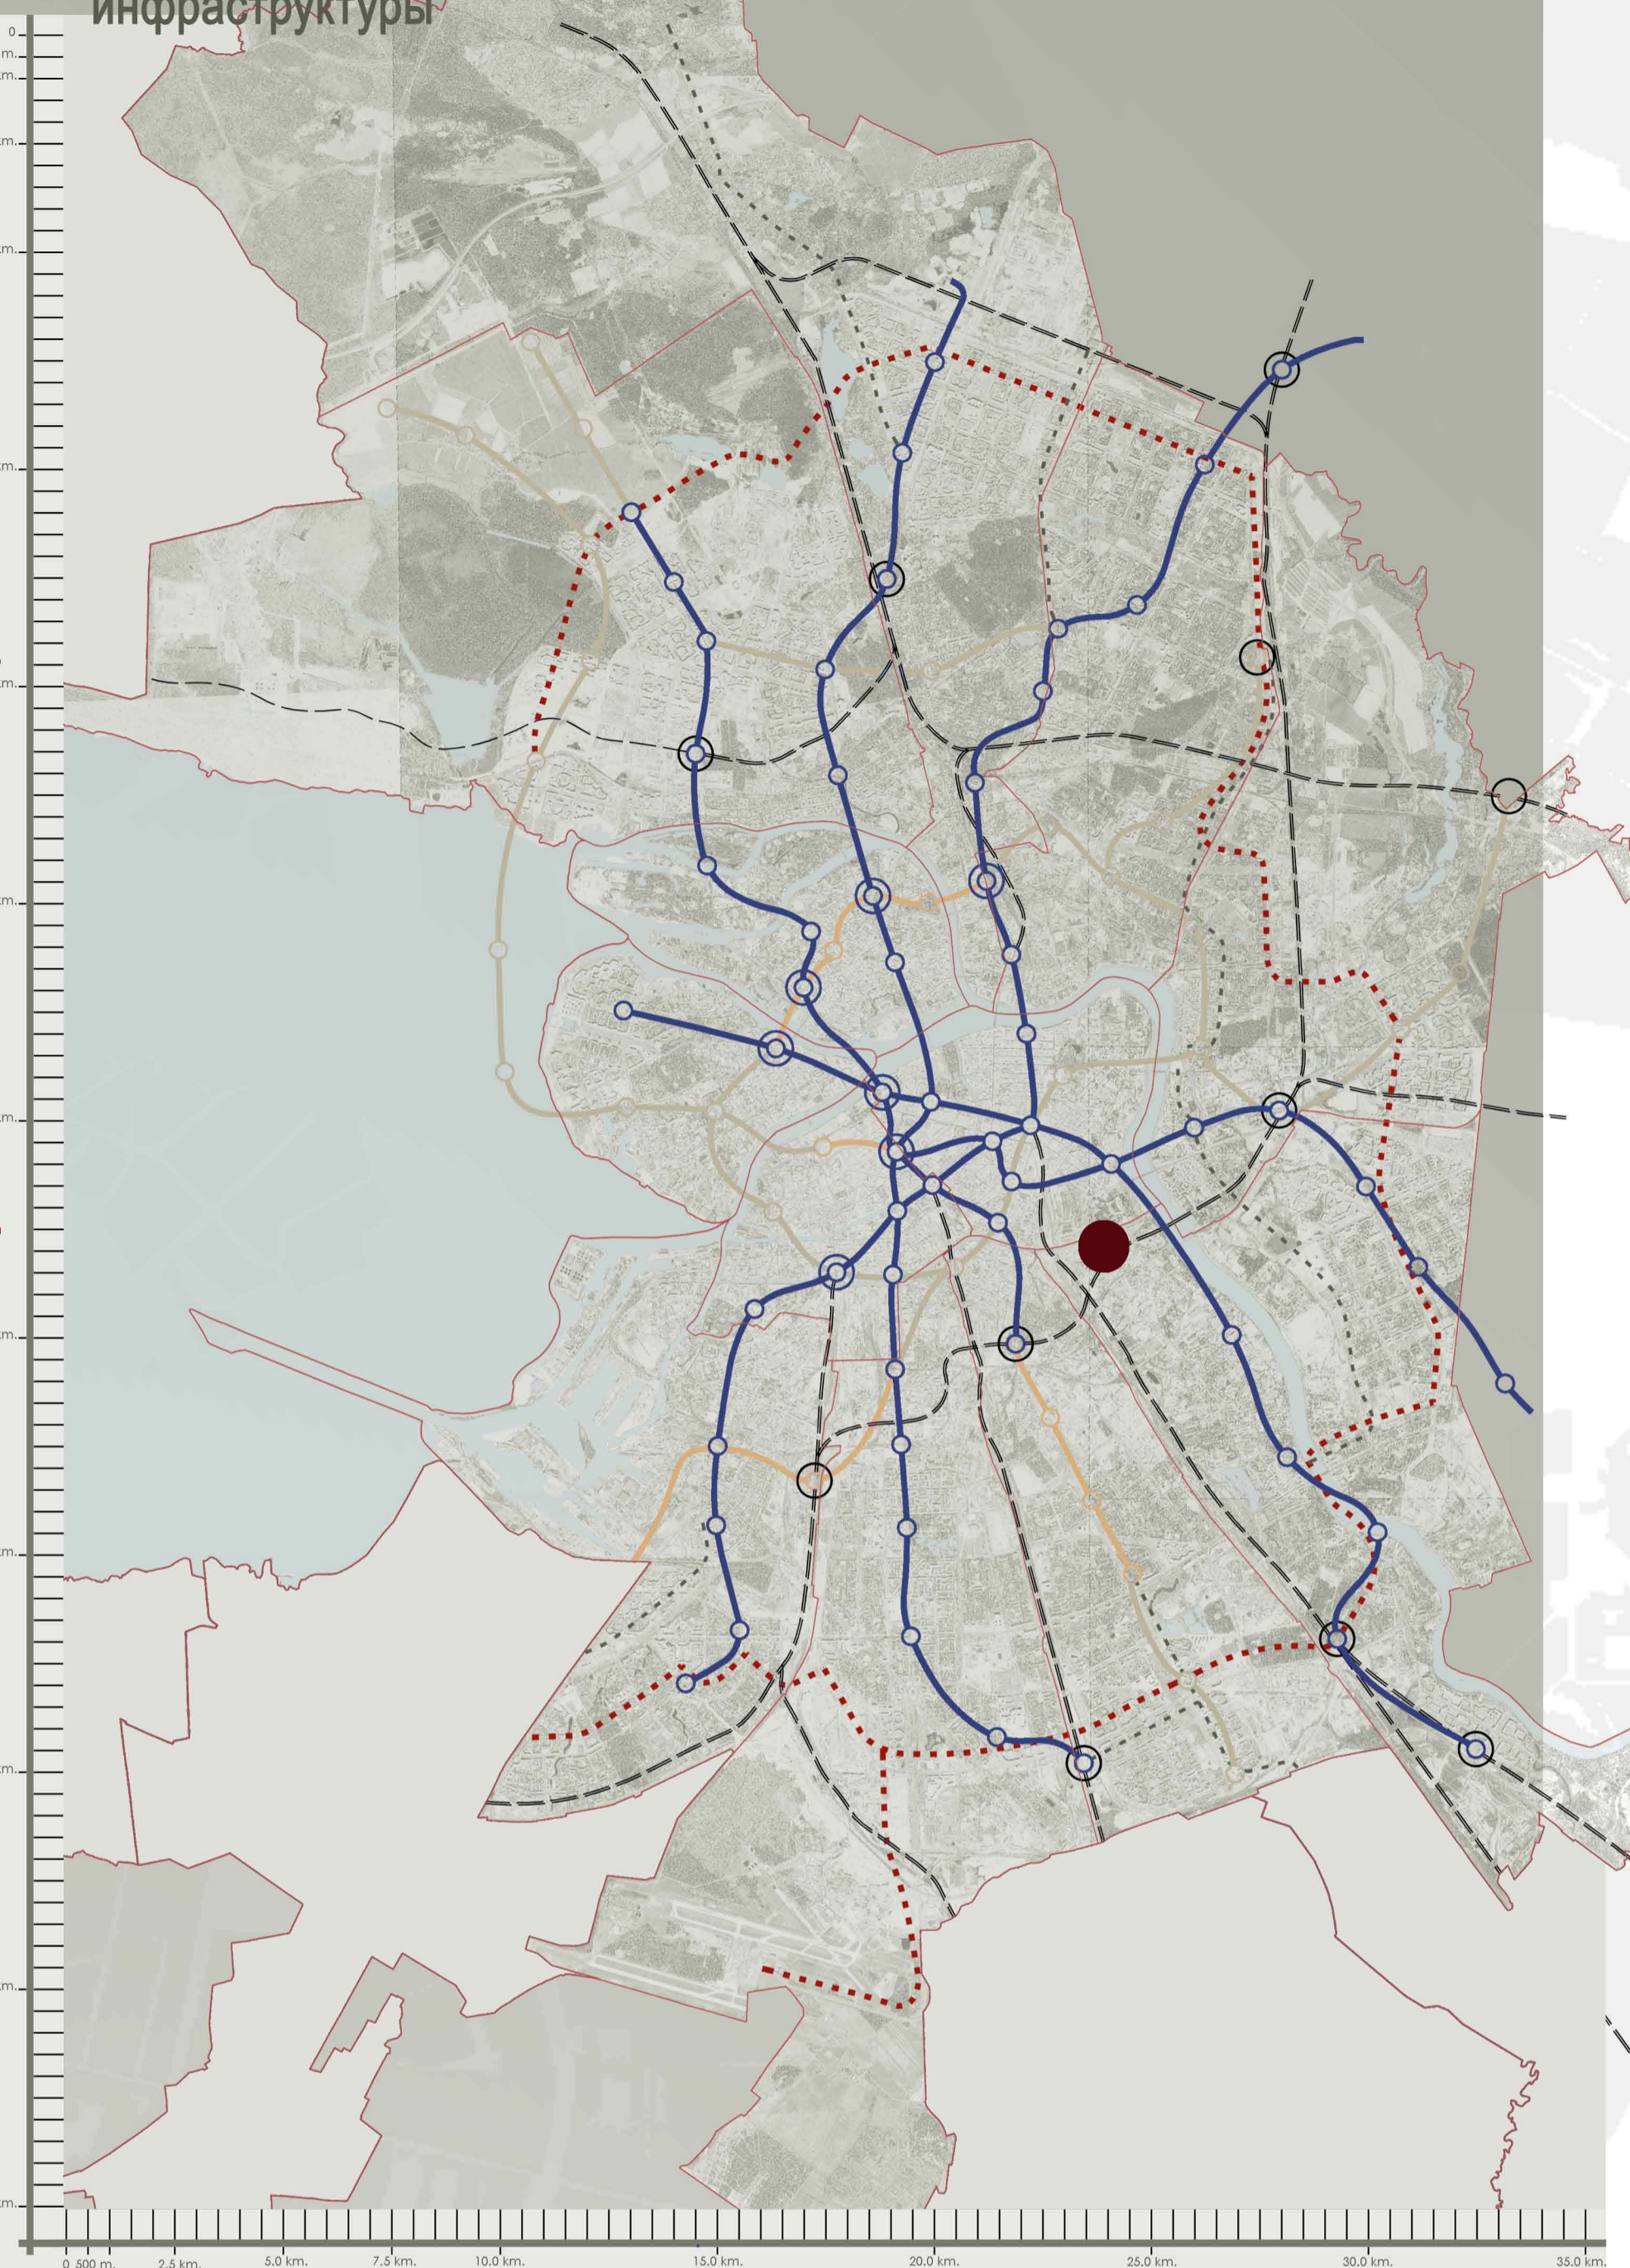
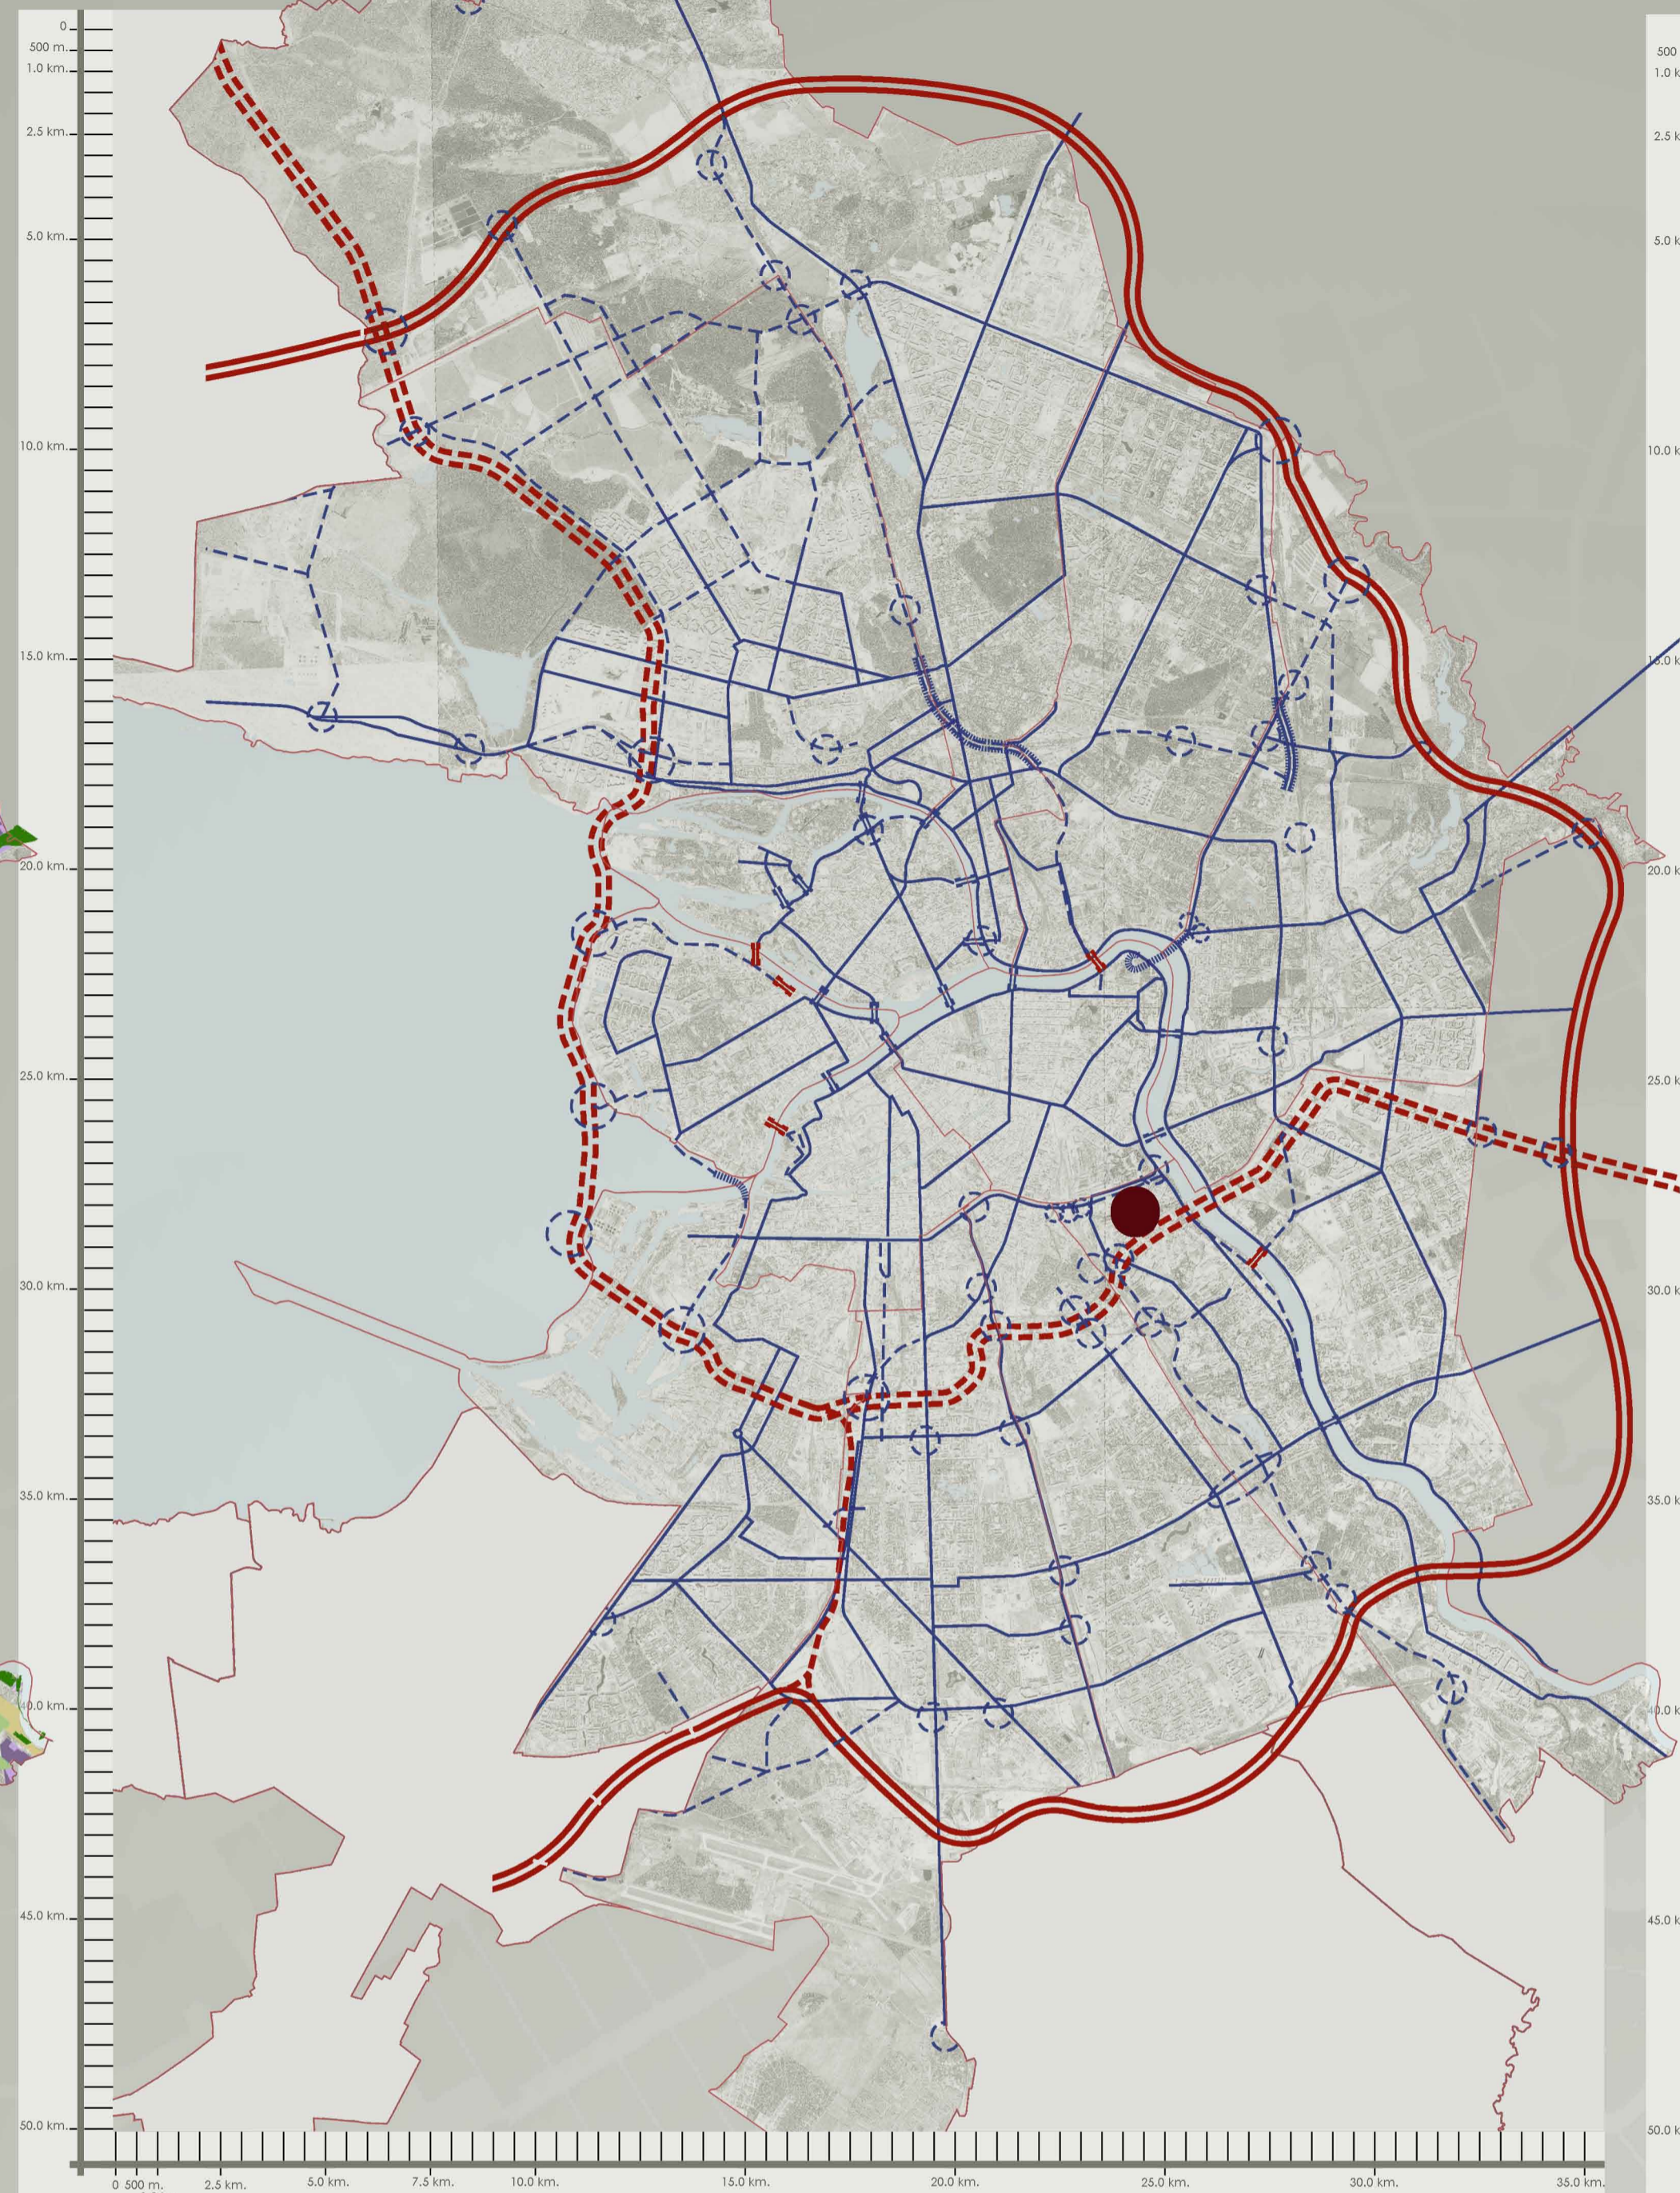



Government Master plan. Land use strategy: Residential, Business, Industrial Environmental system. Генеральный план Санкт-Петербурга. Схема функционального развития.

Government Master plan. Infrastructure/1. Road- traffic Network. Ring road, Express-roads and motorways. Road junctions and hubs. Генеральный план Санкт-Петербурга: схема развития инфраструктуры.

General Master plan. Infrastructure/2. Public transport network. Underground metro lines. Urban Railway station system. Генеральный план Санкт-Петербурга: развитие транспортной инфраструктуры

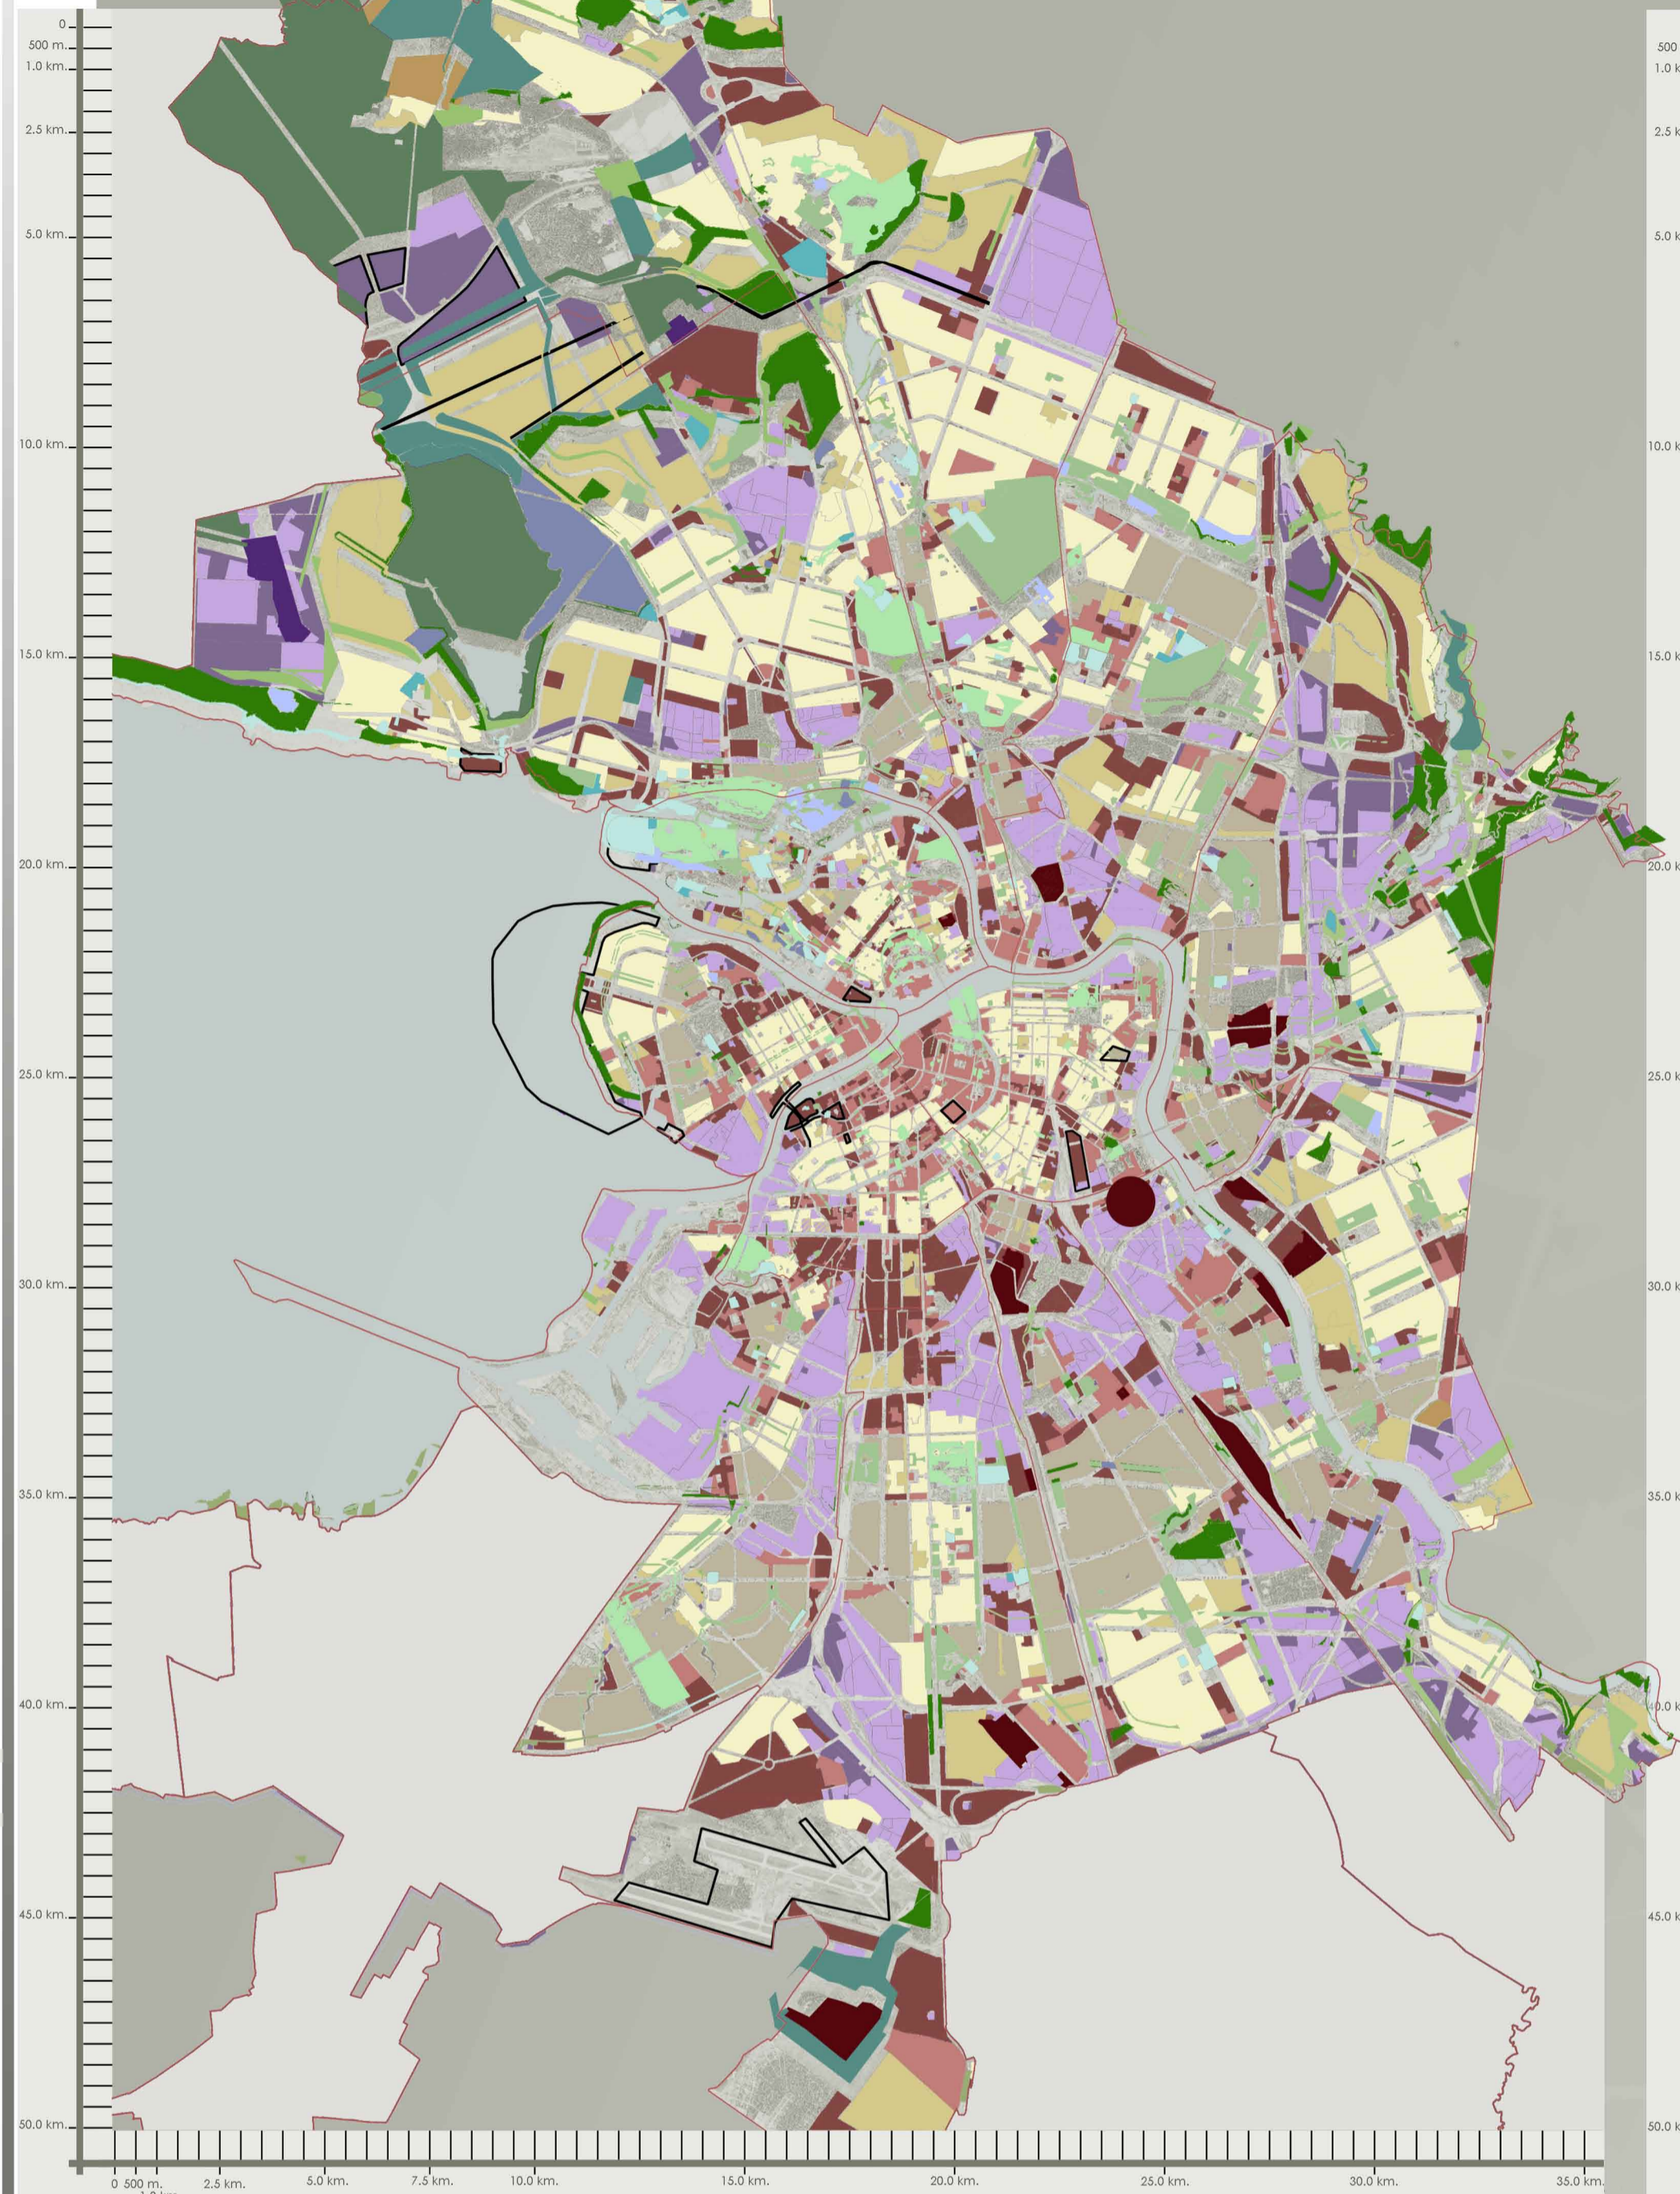

Government master plan. Obvodny channel. Road- traffic Network. Ring road, Express-roads and motorways. Road junctions and hubs. Генеральный план Санкт-Петербурга. Участок Обводного канала. Развитие транспортной инфраструктуры.

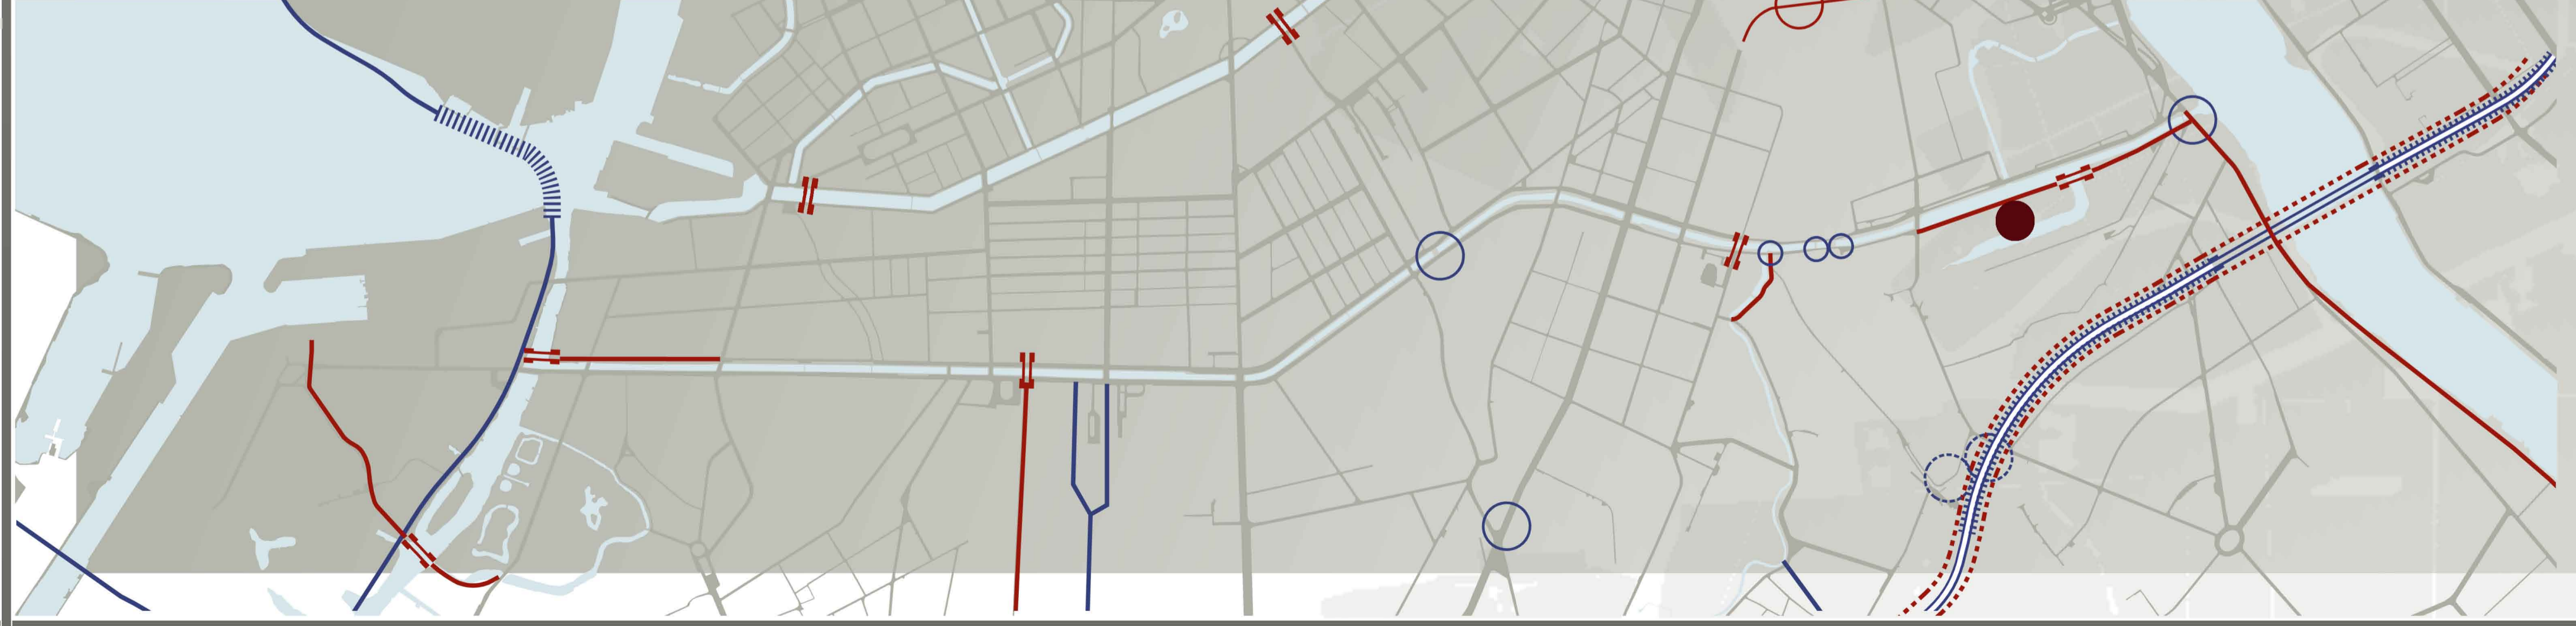

- High speed Ring road
- - - New West High speed road
- Primary urban roads
- New primary urban roads (2025)
- New submarine tunnels (2015)
- New suspended roads (2015)
- Bridges
- New bridges (2015)
- Reconstruction of road junctions (2015)
- New road junctions (2015)
- New road junctions (2025)
- Existing subway lines
- Interchange subway stations
- Projected subway lines (2015)
- Projected subway lines (2025)
- Railways lines
- Interchange subway-railway stations
- Elevated express lines (2025)
- Express tram
- Project area
- Residential areas
- Residential areas under complex reconstruction
- New projected Residential areas
- New projected Residential areas (2025)
- Business, Cultural and Social areas and their facilities
- New projected Business, Cultural and Social areas
- New projected Business, Cultural and Social areas (2025)
- Industrial areas
- New projected Industrial areas
- New projected Industrial areas (2025)
- Strategic projects
- Resort areas for leisure and tourism
- Public green areas
- Historical parks and palaces
- Green areas for special needs
- Leisure and sport activity
- Public urban forest
- New resort areas for leisure and tourism
- New public green areas
- New areas for sport activity
- Development of the new green areas (2025)

