



SEZ F-F'

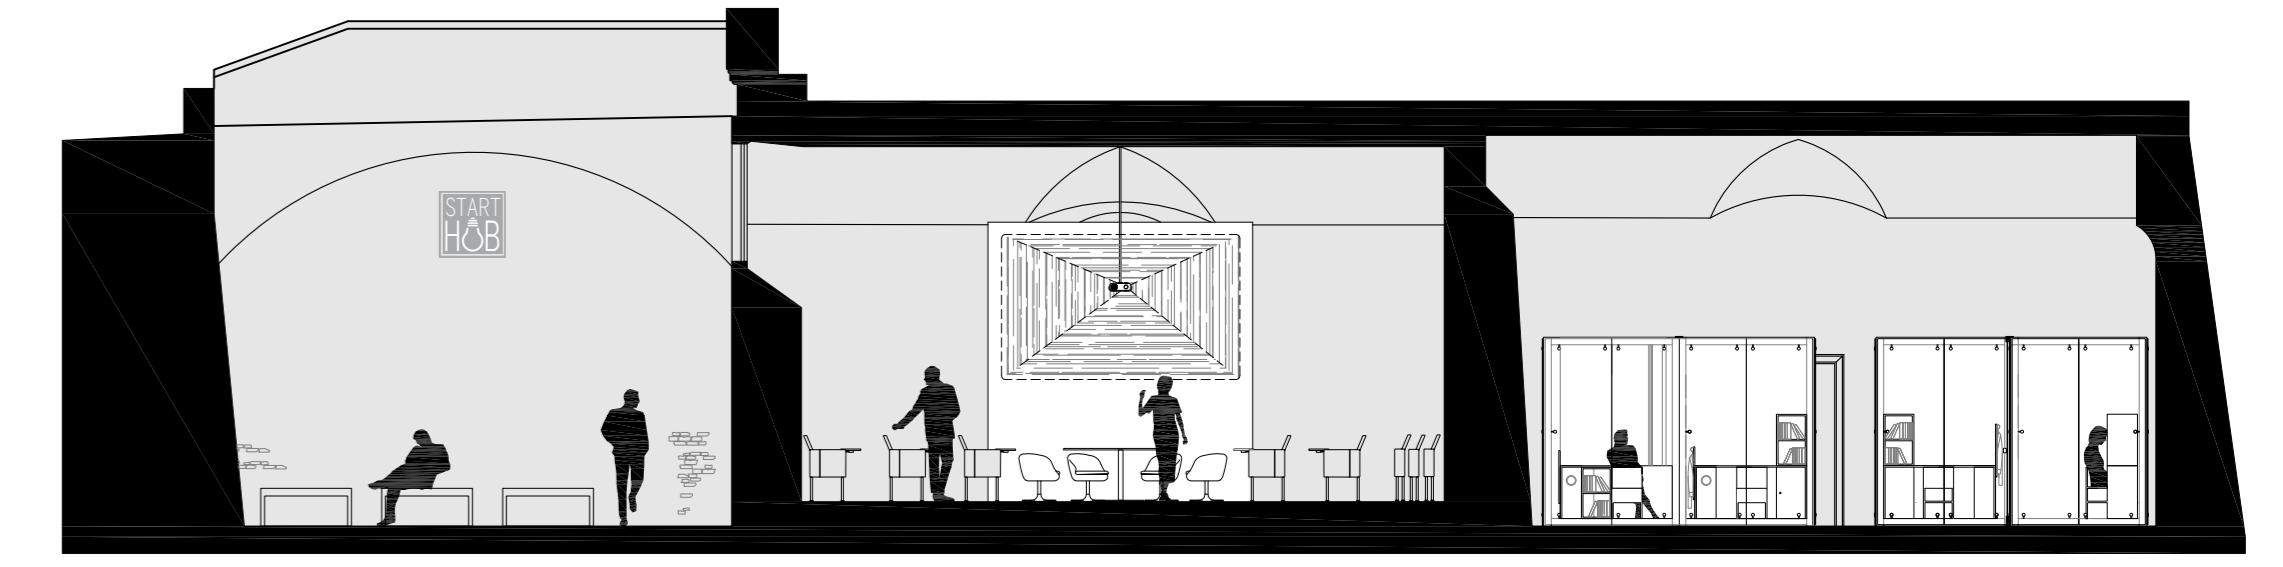


SEZ G-G'




SEZ B-B'

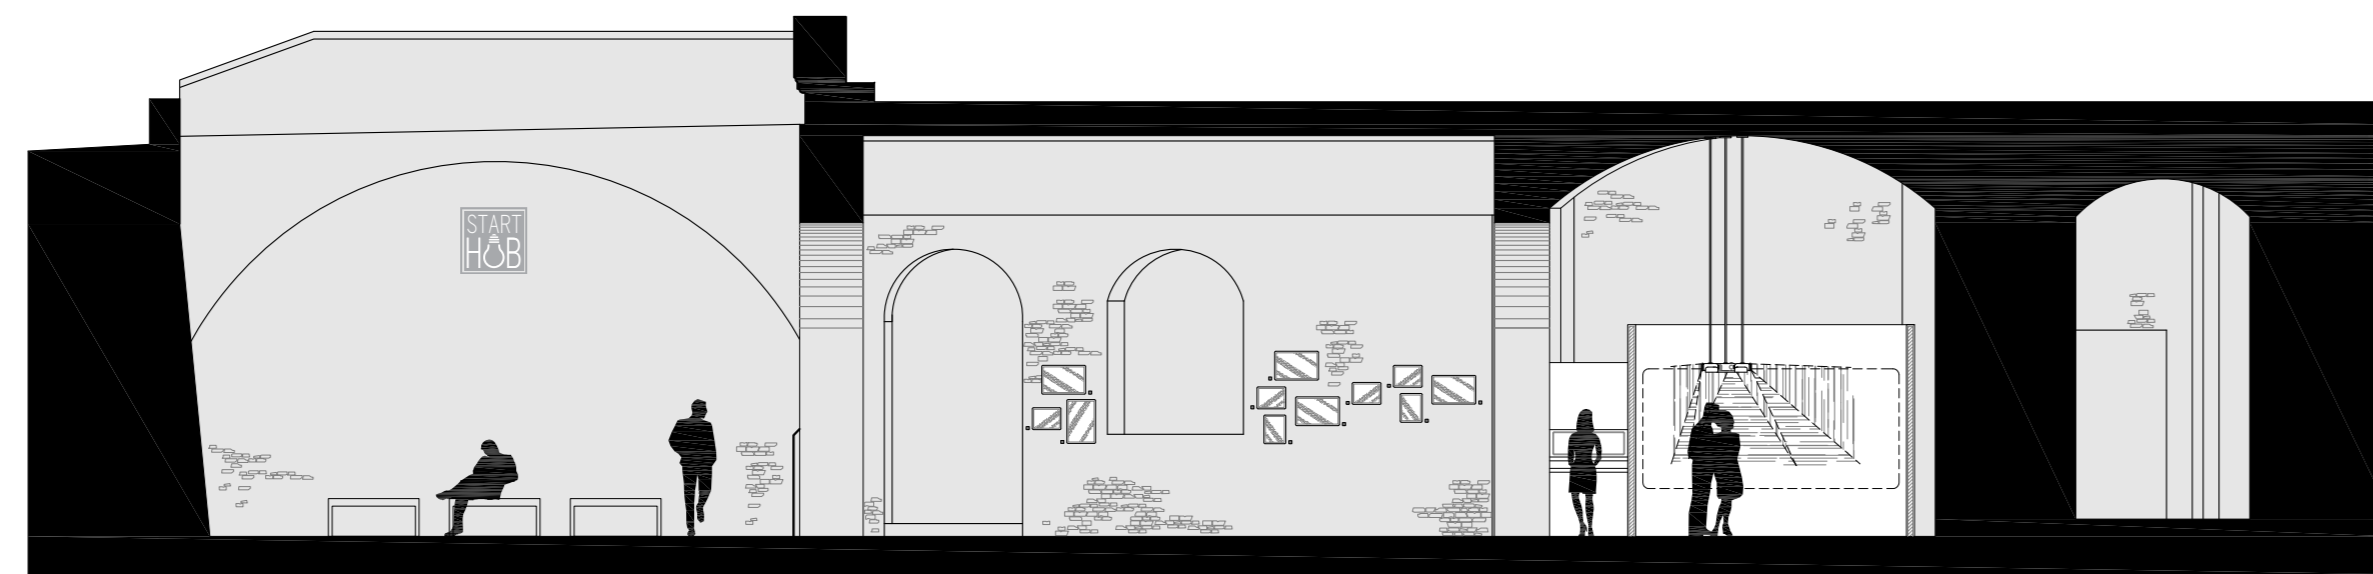

SEZ C-C'

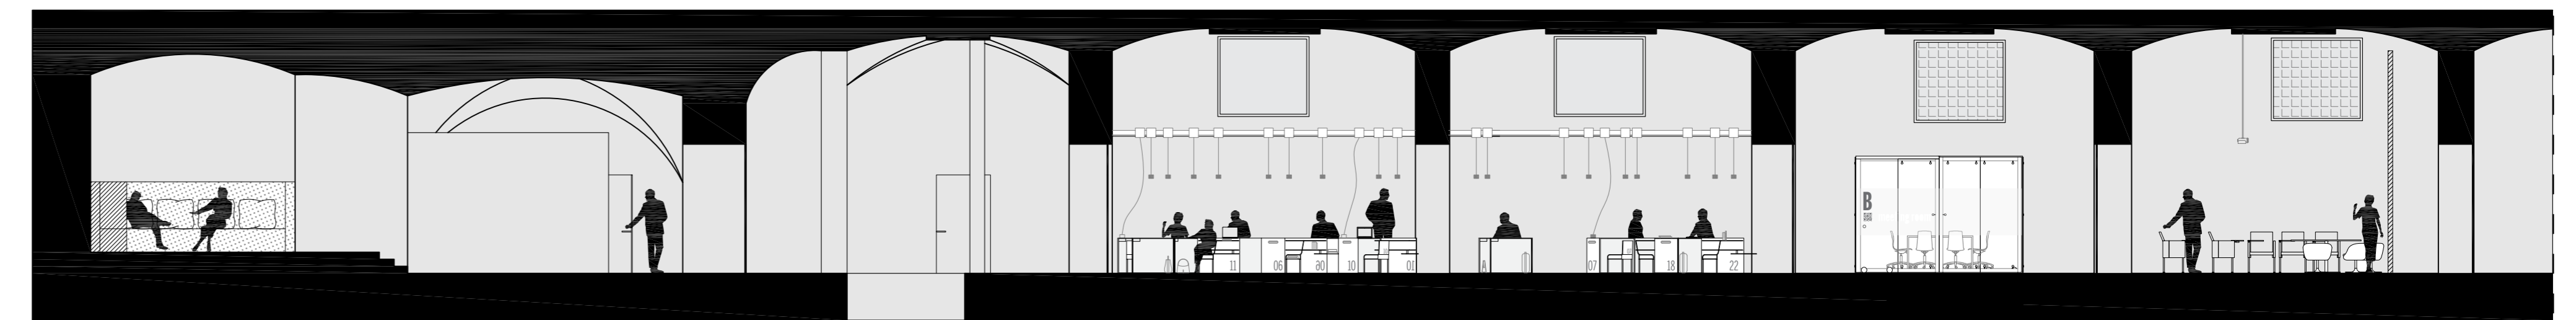


SEZ A-A'

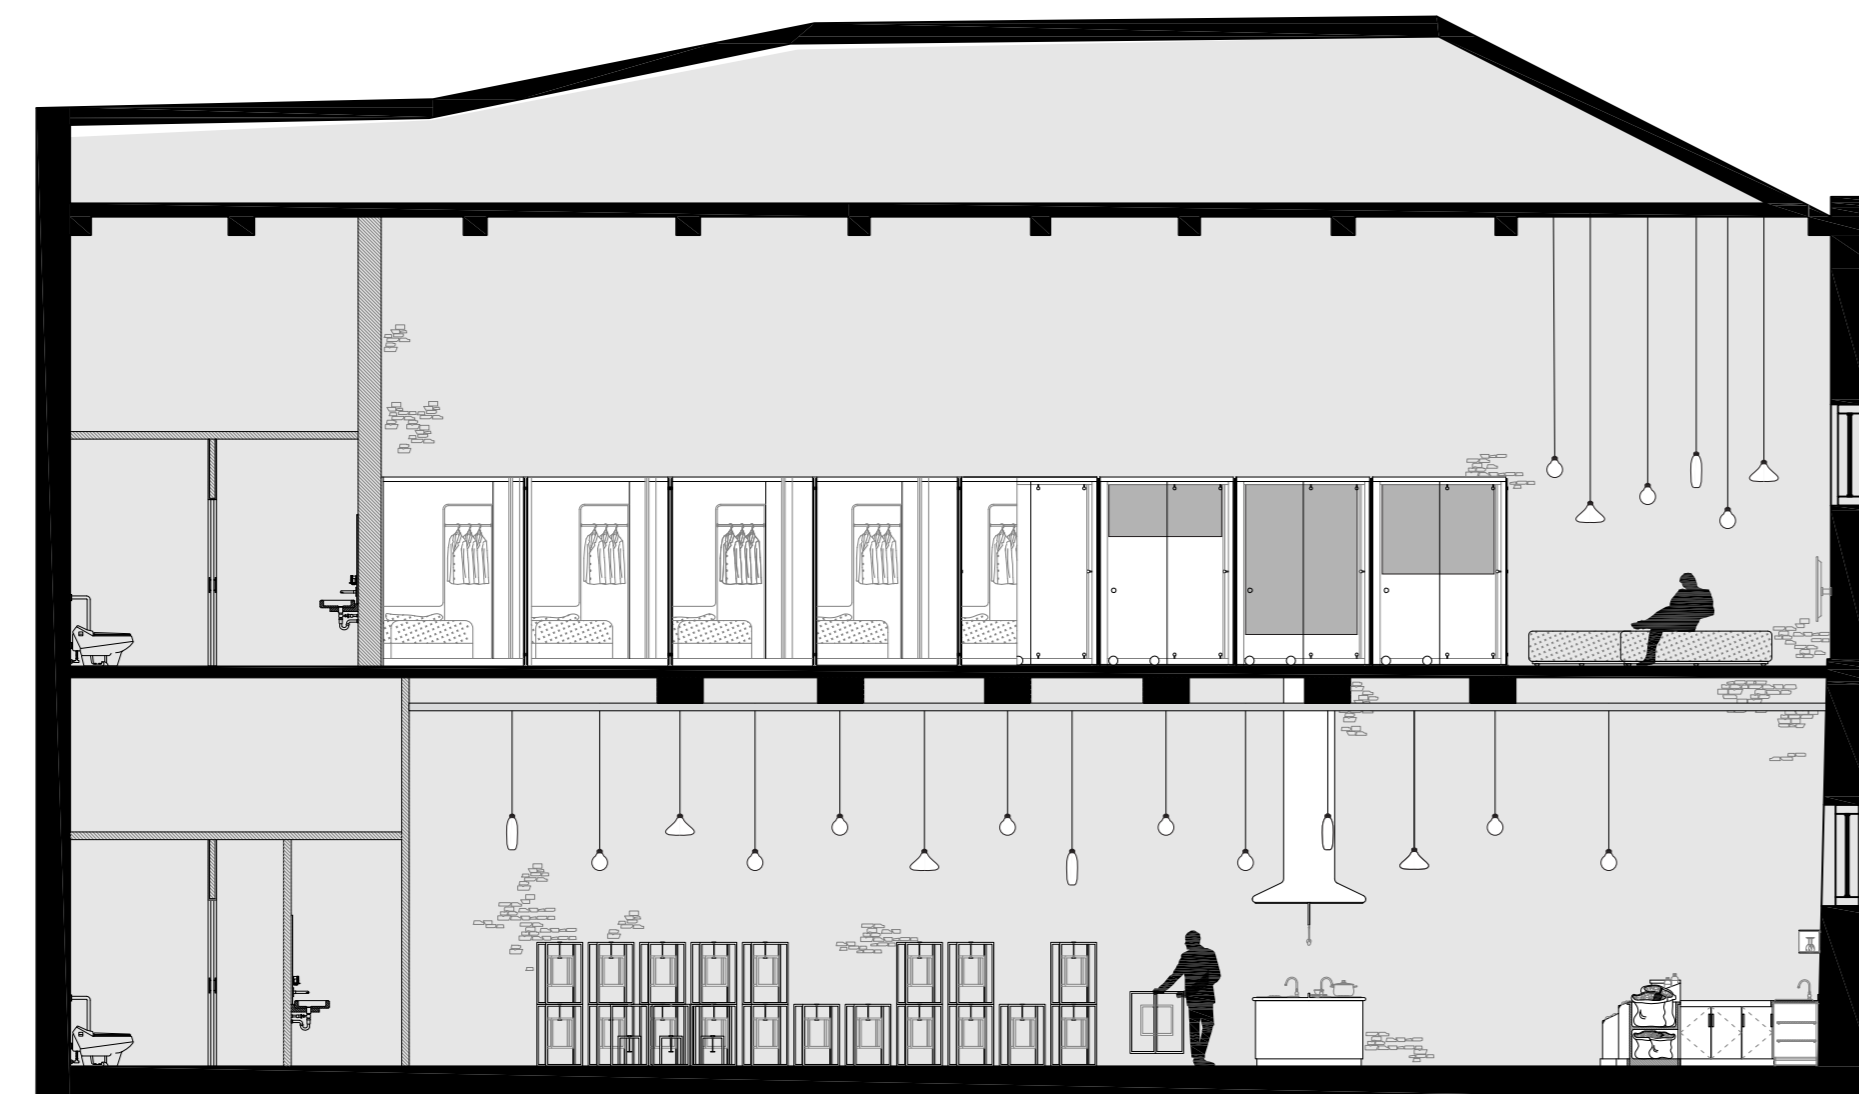

SEZ D-D'



SEZ E-E'

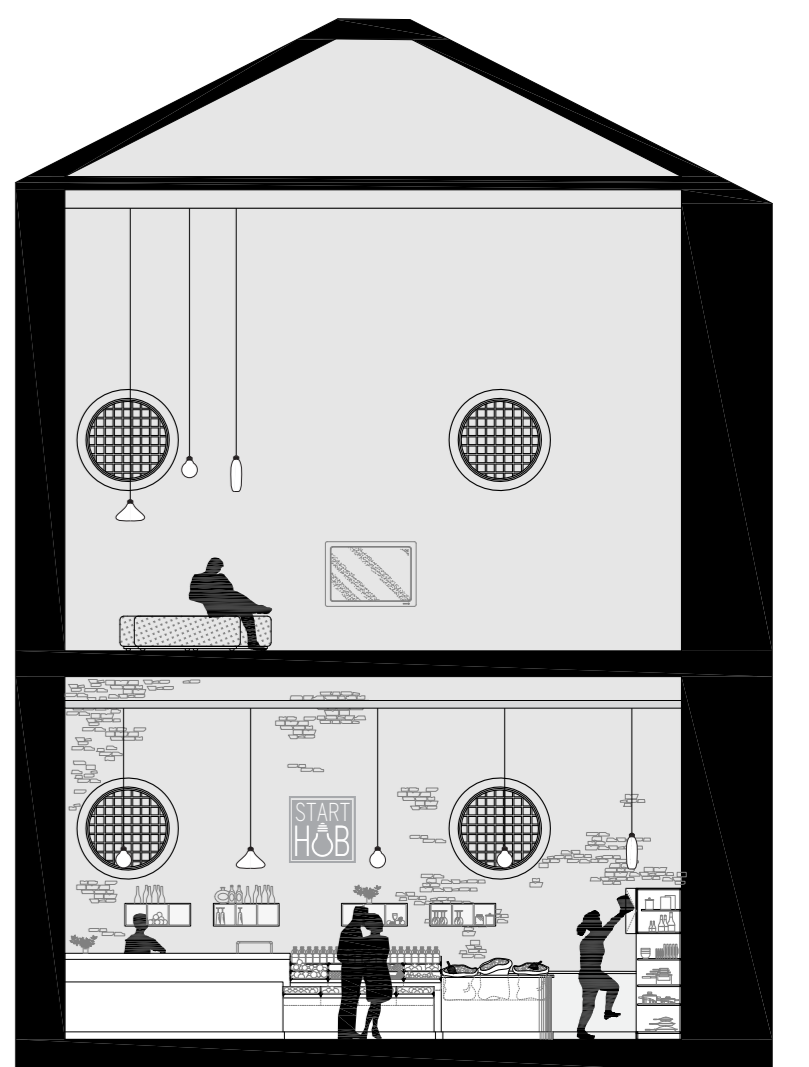

SEZ H-H'