



SEZ. A - A'

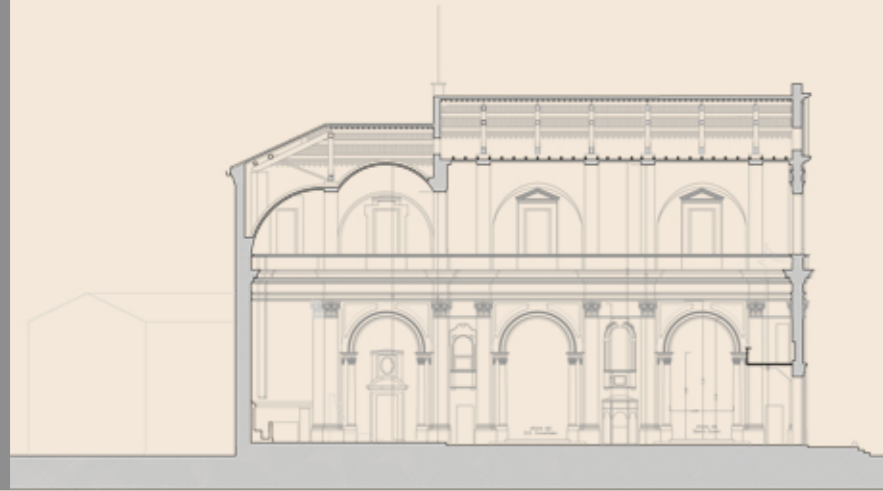

SEZ. C - C'

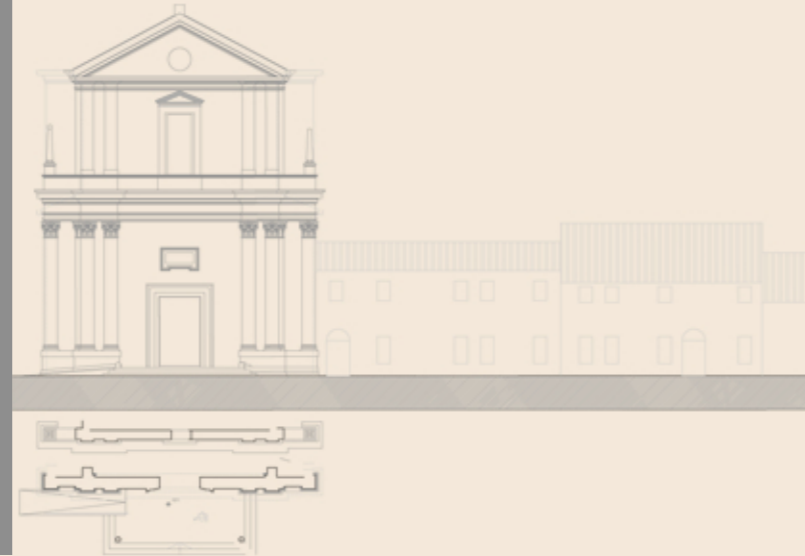

SEZ. G - G'



SEZ. D - D'




SEZ. E - E'



SEZ. F - F'



SEZ. B - B'

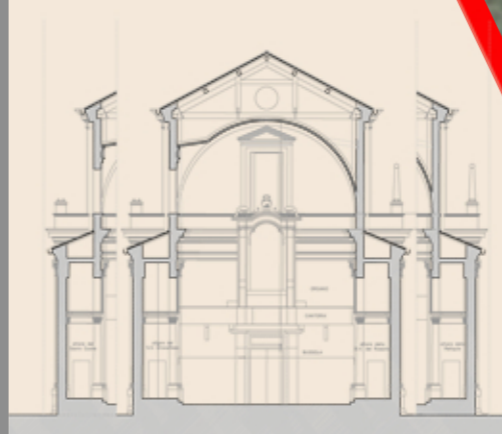

SCALA 1:400

