


SEZ. A - A'



SEZ. E - E'



SEZ. B - B'

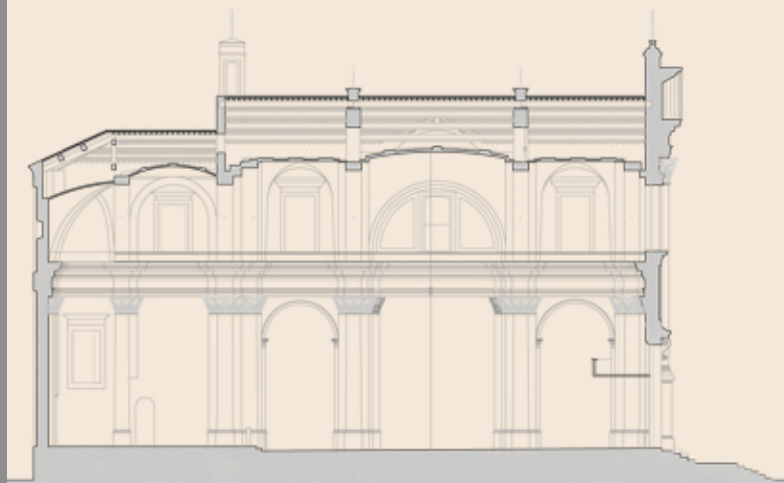

SEZ. H - H'



SEZ. C - C'



SEZ. K - K'



SEZ. J - J'



SEZ. D - D'



Scala 1:400

