

SEZ. E - E'



SEZ. A - A'



SEZ. G - G'



SEZ. M - M'




SEZ. H - H'



SEZ. D - D'



SEZ. J - J'

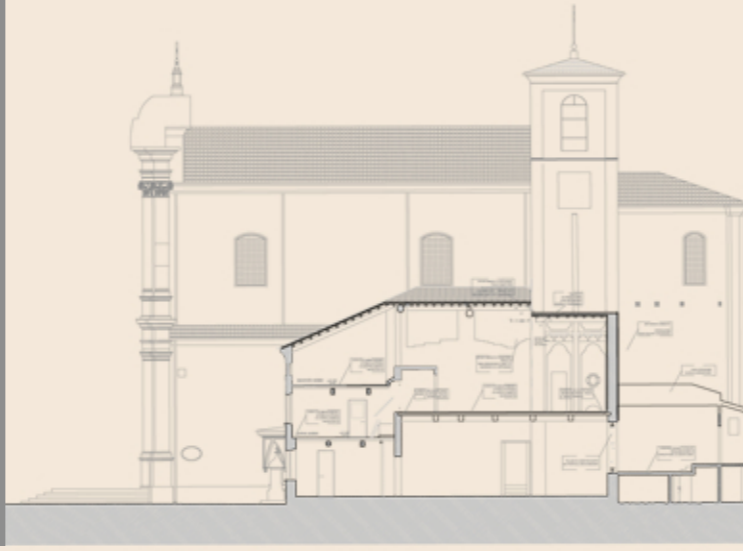

SEZ. C - C'



SCALA 1:400

