





Prospetto SUD - EST

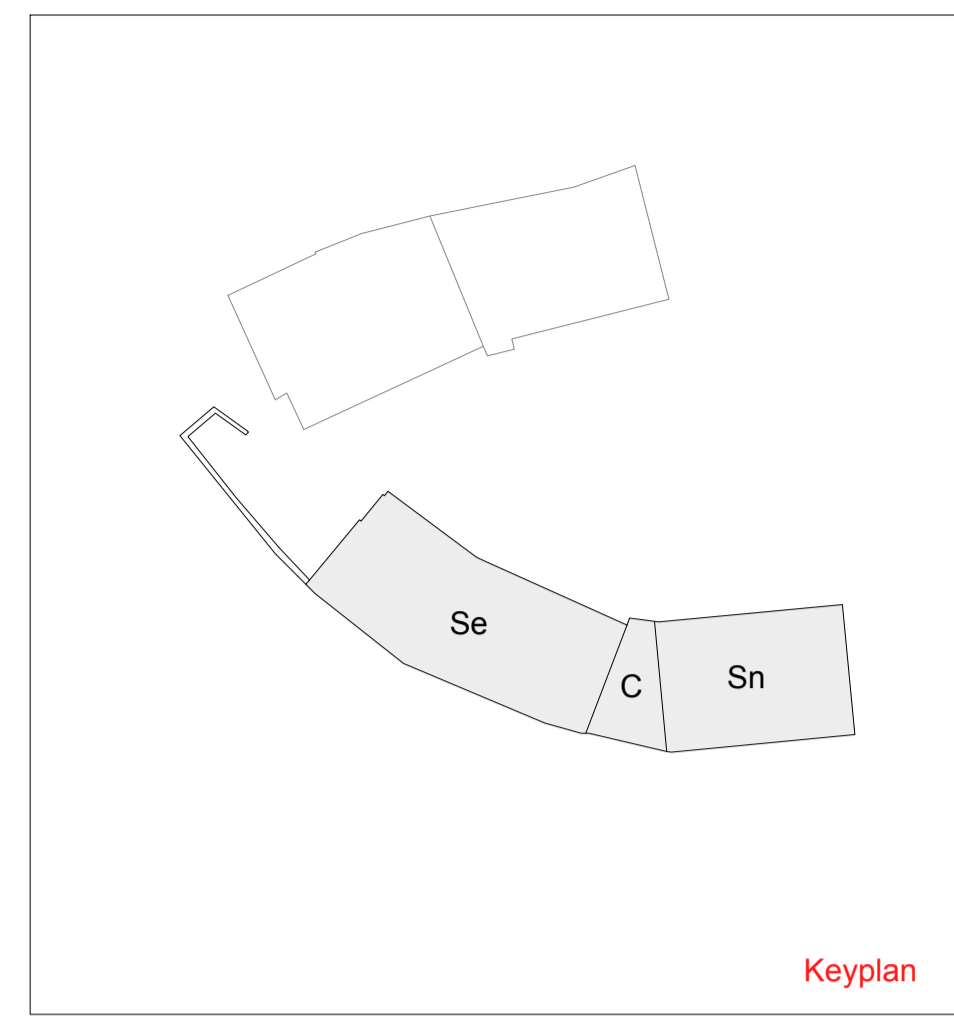

Keyplan

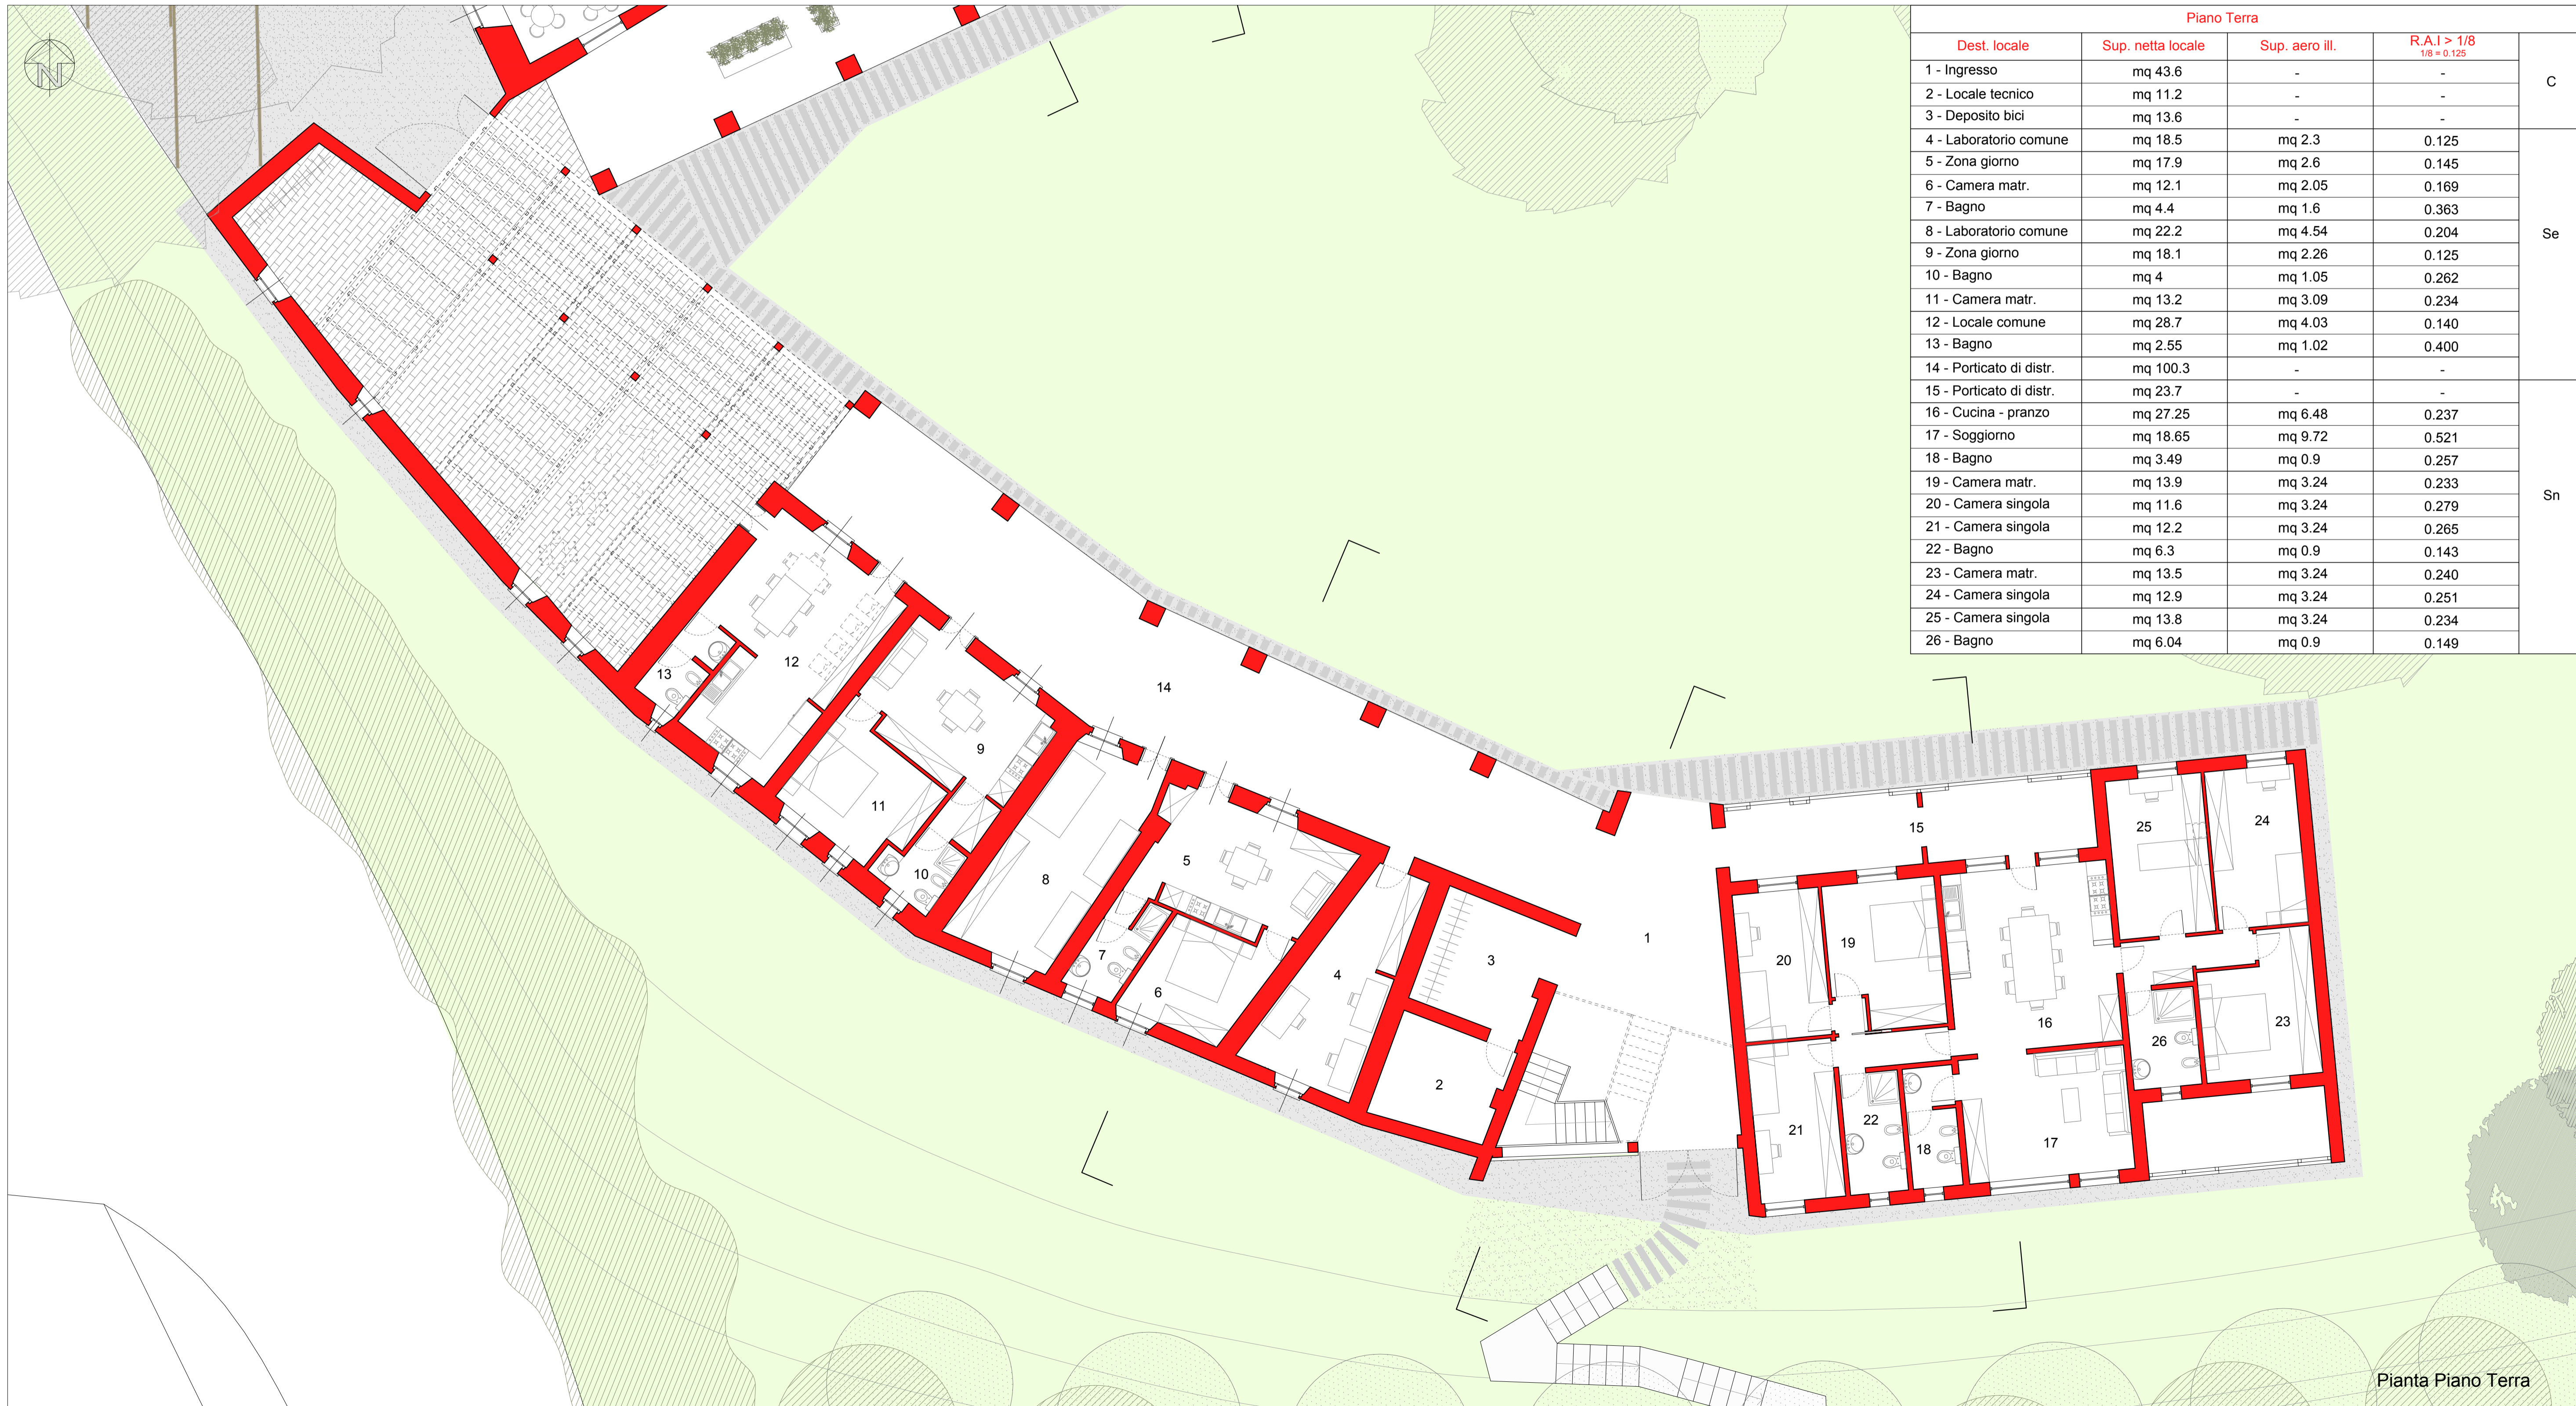

Piano Terra				
Dest. locale	Sup. netta locale	Sup. aero ill.	R.A.I > 1/8 1/8 = 0.125	
1 - Ingresso	mq 43.6	-	-	C
2 - Locale tecnico	mq 11.2	-	-	
3 - Deposito bici	mq 13.6	-	-	
4 - Laboratorio comune	mq 18.5	mq 2.3	0.125	
5 - Zona giorno	mq 17.9	mq 2.6	0.145	
6 - Camera matr.	mq 12.1	mq 2.05	0.169	
7 - Bagno	mq 4.4	mq 1.6	0.363	
8 - Laboratorio comune	mq 22.2	mq 4.54	0.204	Se
9 - Zona giorno	mq 18.1	mq 2.26	0.125	
10 - Bagno	mq 4	mq 1.05	0.262	
11 - Camera matr.	mq 13.2	mq 3.09	0.234	
12 - Locale comune	mq 28.7	mq 4.03	0.140	
13 - Bagno	mq 2.55	mq 1.02	0.400	
14 - Porticato di distr.	mq 100.3	-	-	
15 - Porticato di distr.	mq 23.7	-	-	
16 - Cucina - pranzo	mq 27.25	mq 6.48	0.237	
17 - Soggiorno	mq 18.65	mq 9.72	0.521	
18 - Bagno	mq 3.49	mq 0.9	0.257	
19 - Camera matr.	mq 13.9	mq 3.24	0.233	
20 - Camera singola	mq 11.6	mq 3.24	0.279	Sn
21 - Camera singola	mq 12.2	mq 3.24	0.265	
22 - Bagno	mq 6.3	mq 0.9	0.143	
23 - Camera matr.	mq 13.5	mq 3.24	0.240	
24 - Camera singola	mq 12.9	mq 3.24	0.251	
25 - Camera singola	mq 13.8	mq 3.24	0.234	
26 - Bagno	mq 6.04	mq 0.9	0.149	

Pianta Piano Terra