


GROUND FLOOR \_ 1:500

- 1 HALL OFFICES
- 2 BOOKING OFFICE
- 3 WAITING AREA
- 4 DEPARTURES
- 5 ARRIVALS
- 6 DEPARTURES FOR MOTORCYCLES
- 7 COURTYARD
- 8 EXTERNAL AREA
- 9 CAFE
- 10 PUBLIC SPACE
- 11 PARKING
- 12 CONNECTION
- 13 HALL (FORESTERIA)
- 14 OPEN SPACE
- 15 FERRY ARRIVALS

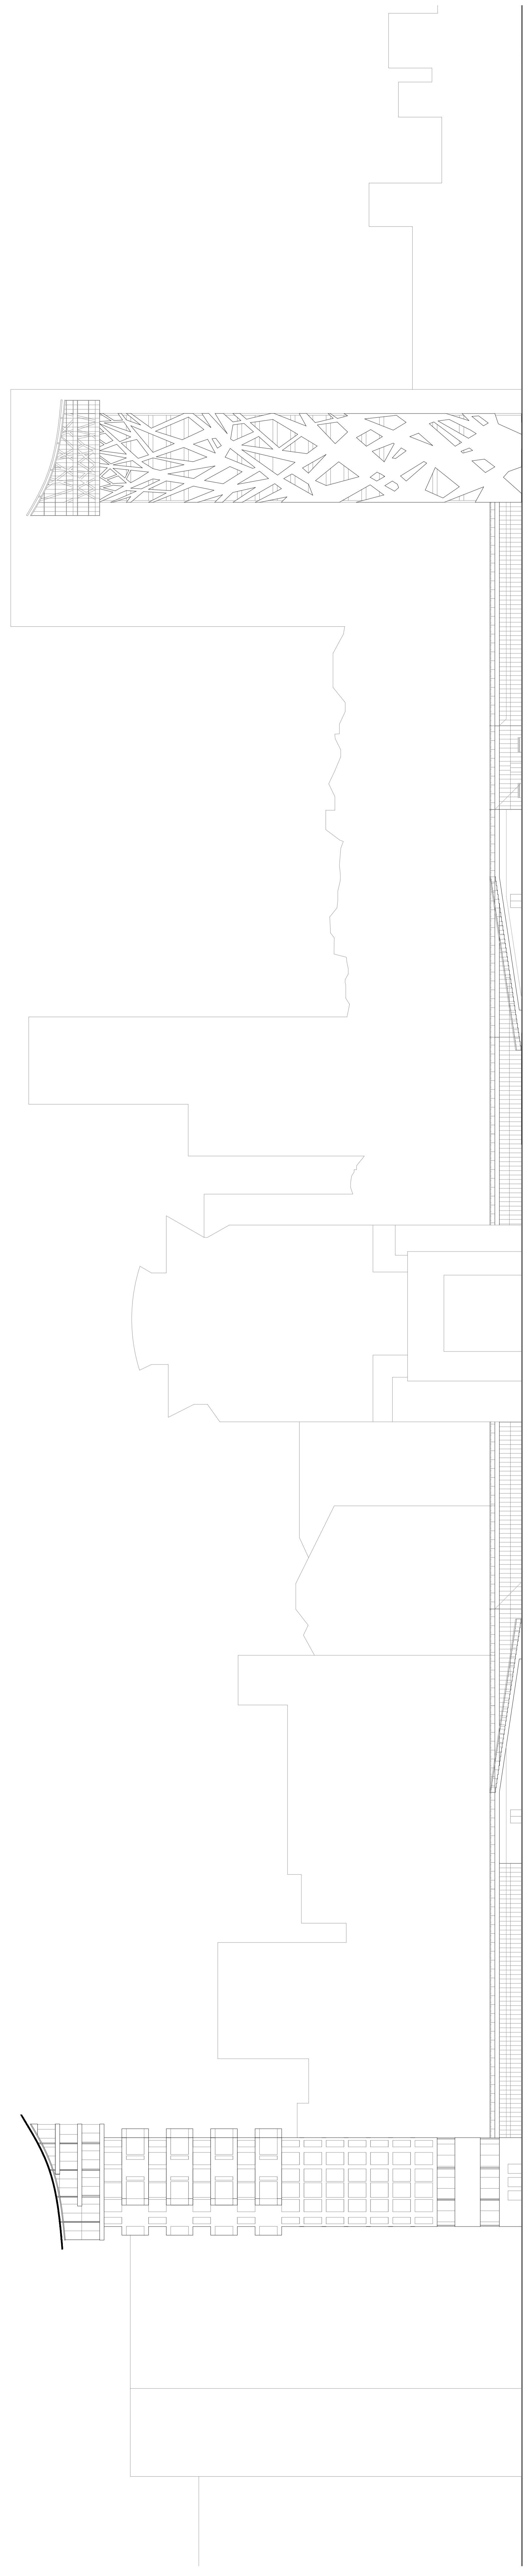

SOUTH-WEST FACADE \_ 1:500