




FOURTH FLOOR +20.00 - RECEPTION

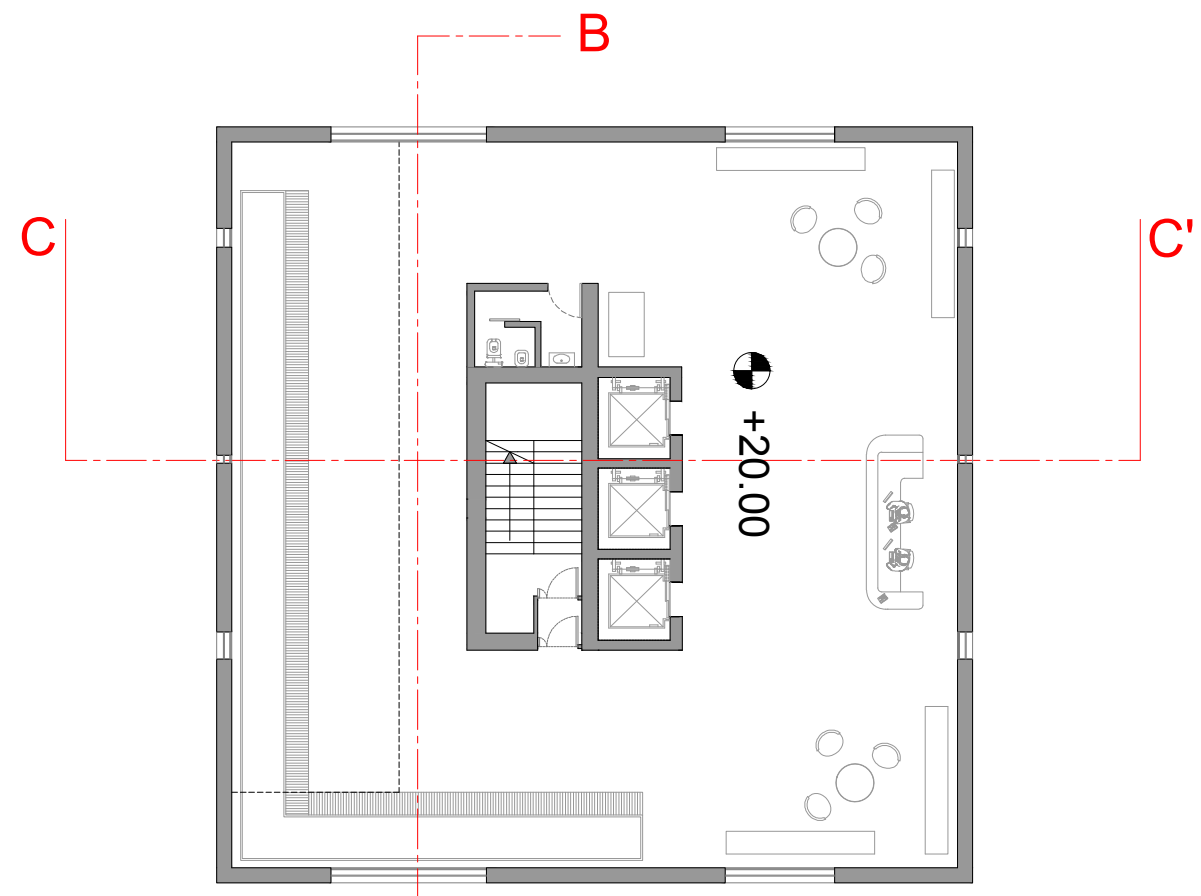


FOURTEENTH FLOOR +60.00 - OFFICES

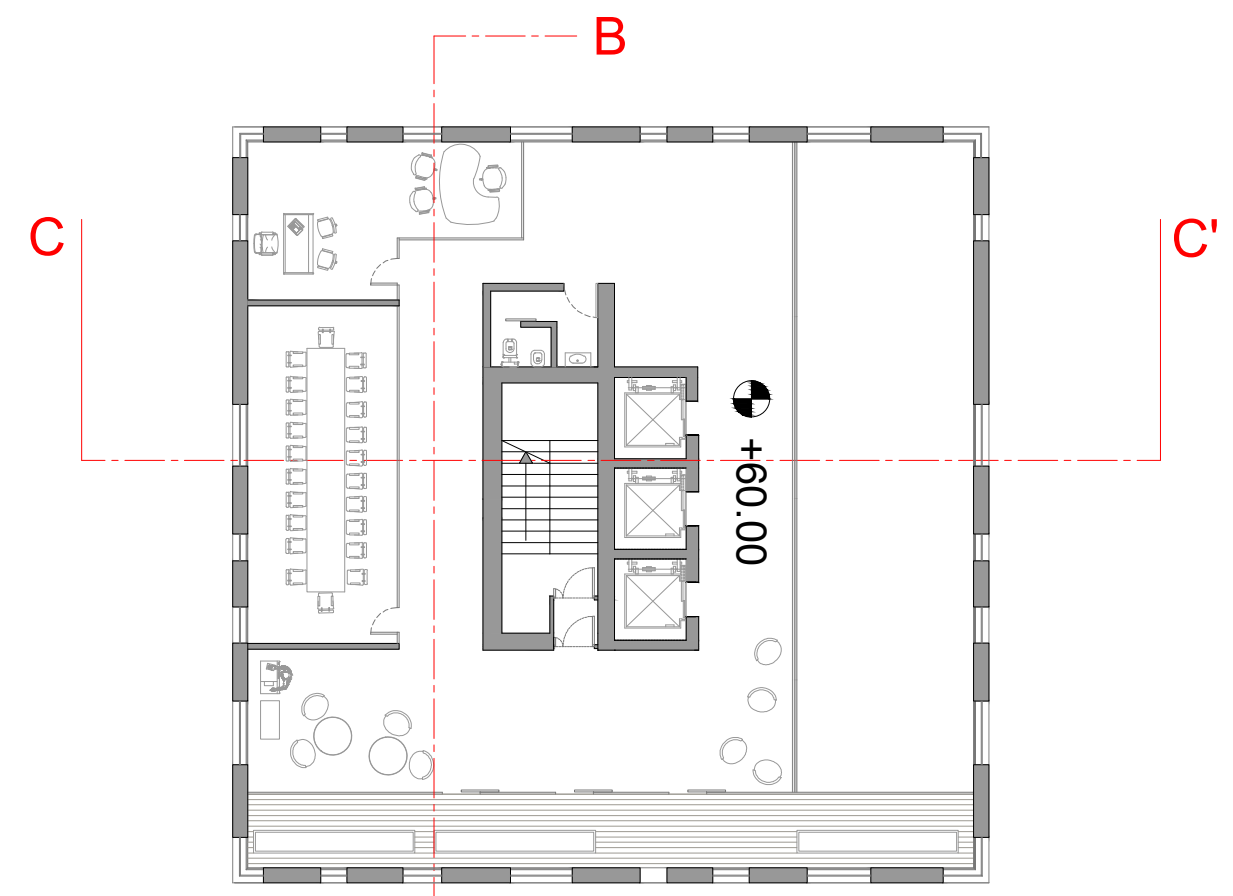


FIFTH FLOOR +24.00 - OFFICES

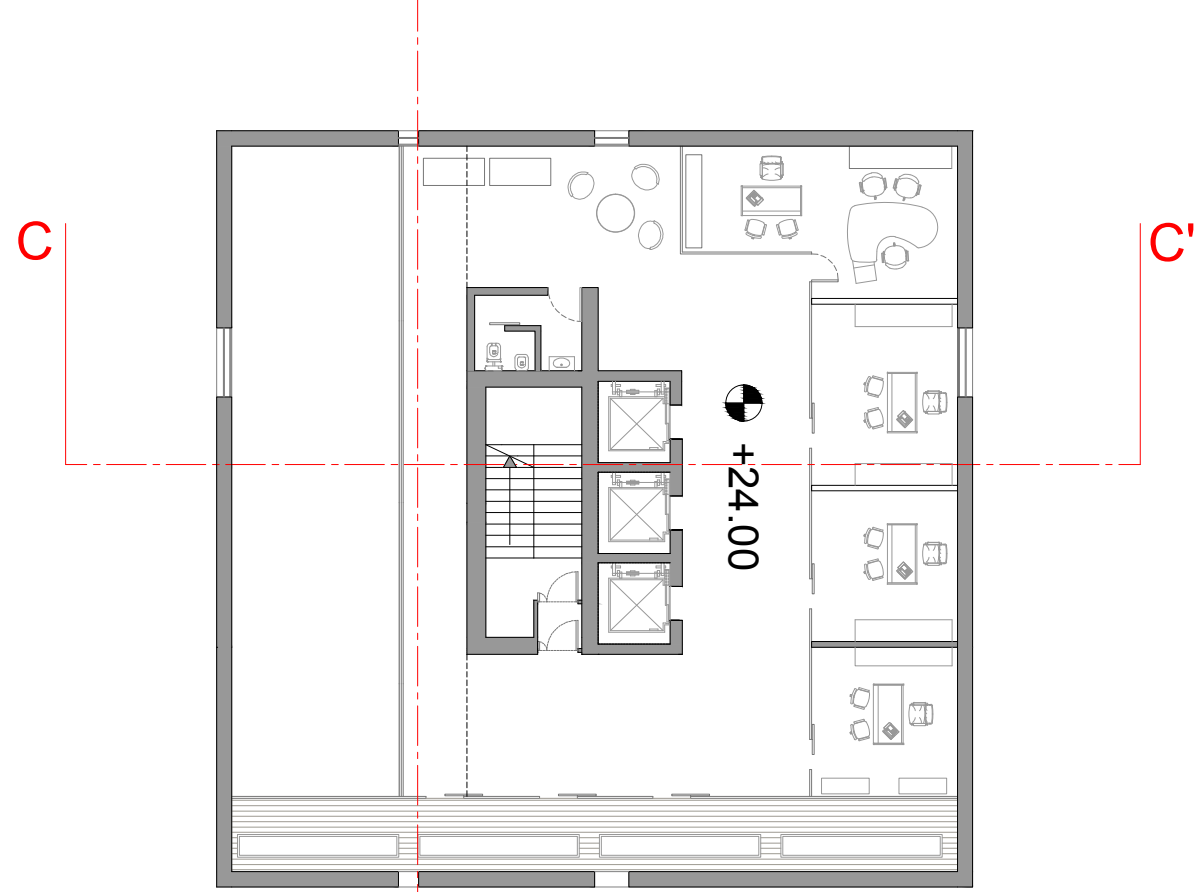


TWENTY-TWO FLOOR +96.00 - GARDEN CAFE

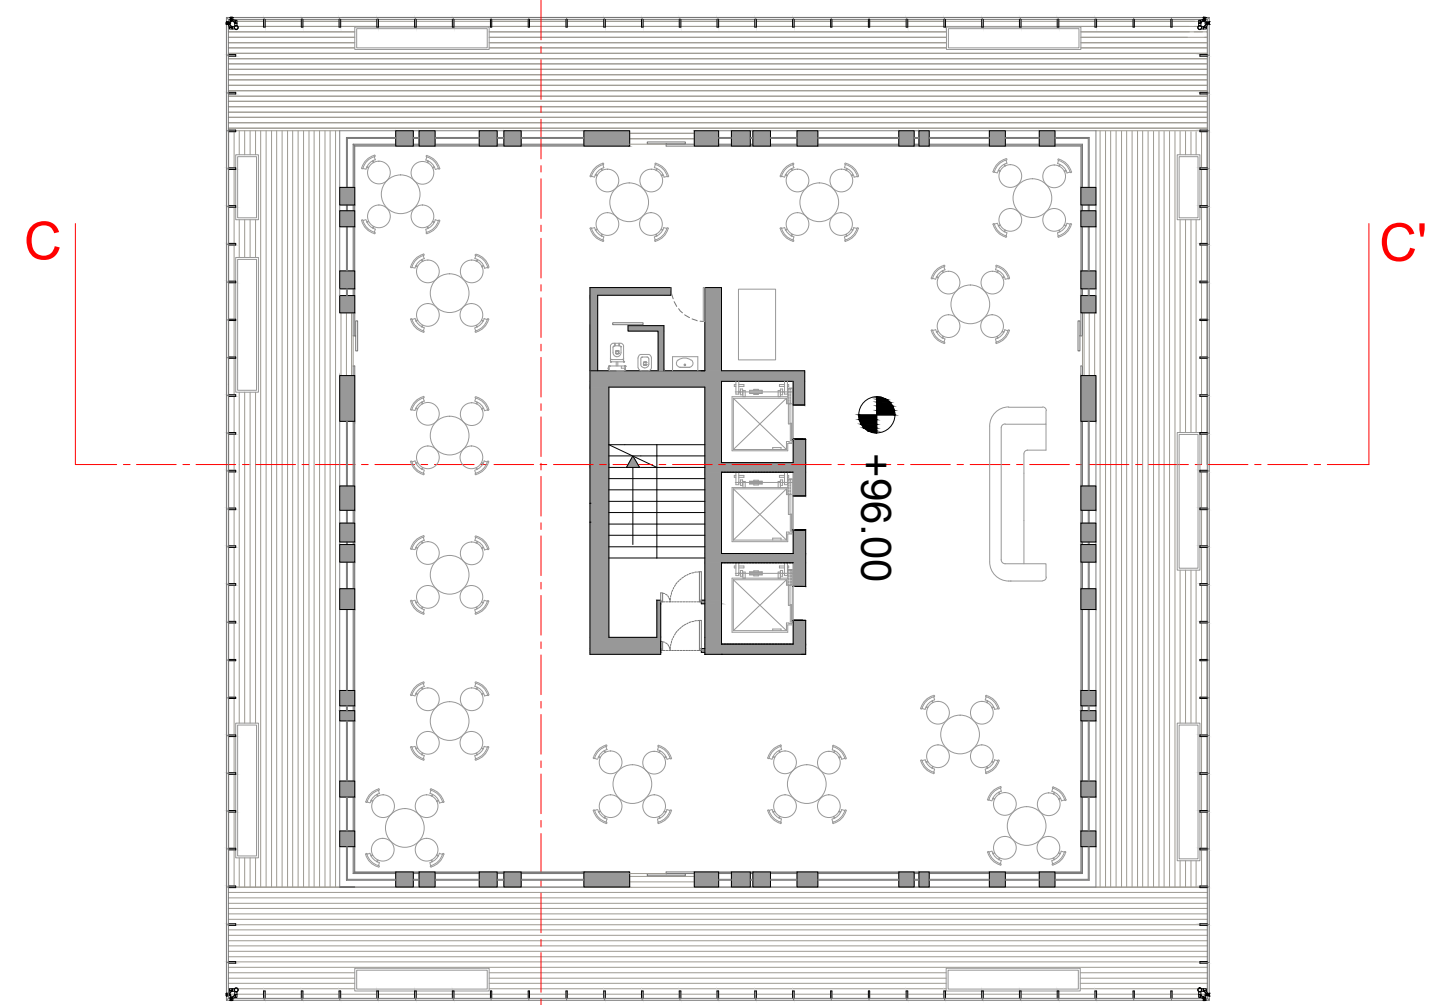

SEVENTH FLOOR +32.00 - MEETING

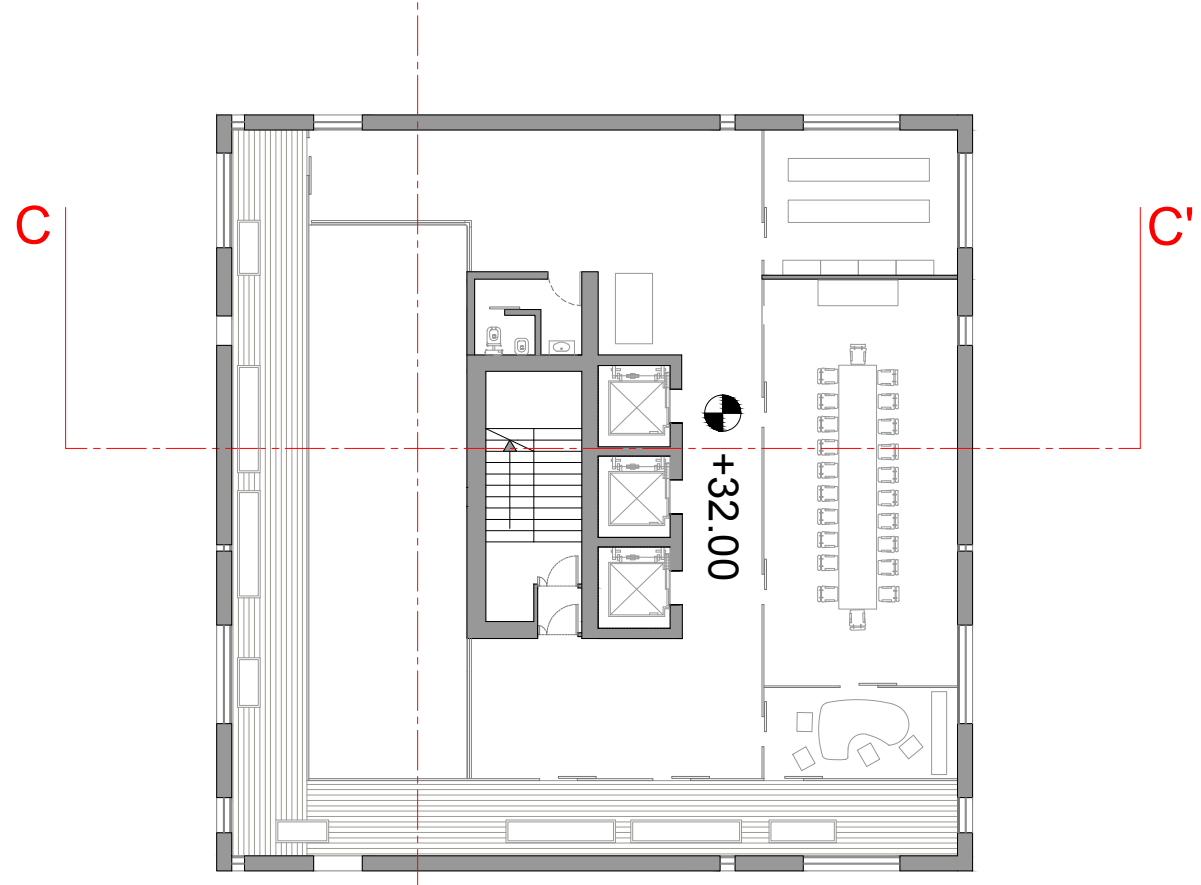

TWENTY-THIRD FLOOR +101.00 - PANORAMIC FOREST

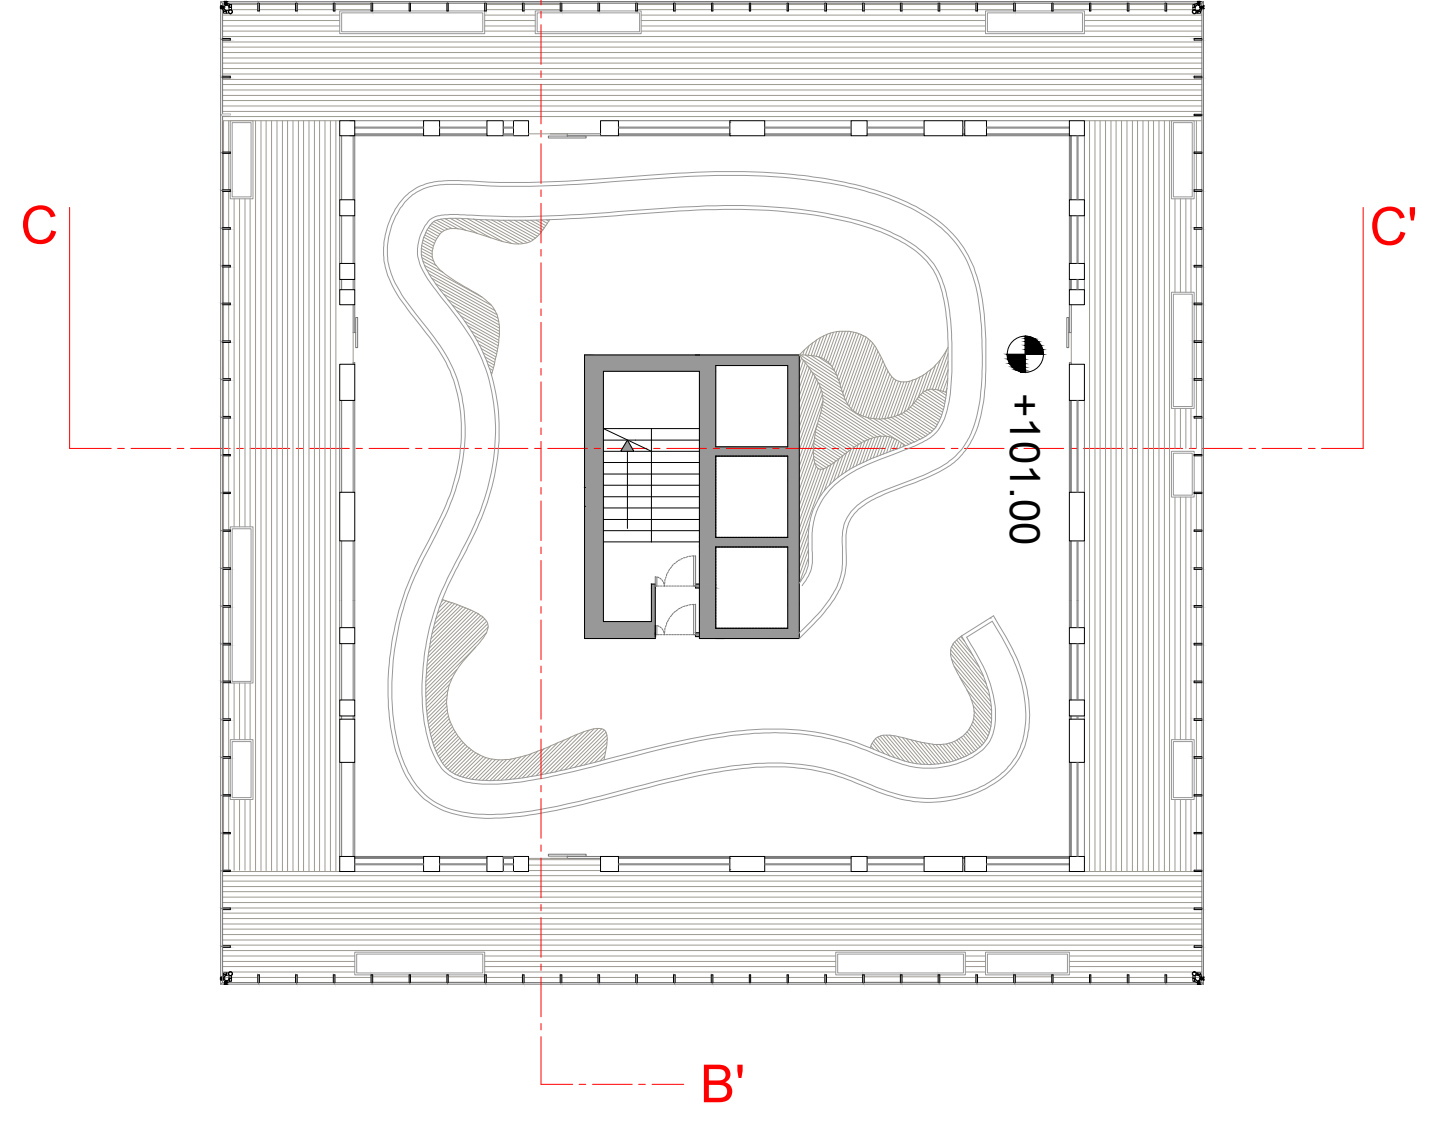

NINTH FLOOR +40.00 - OFFICES

