

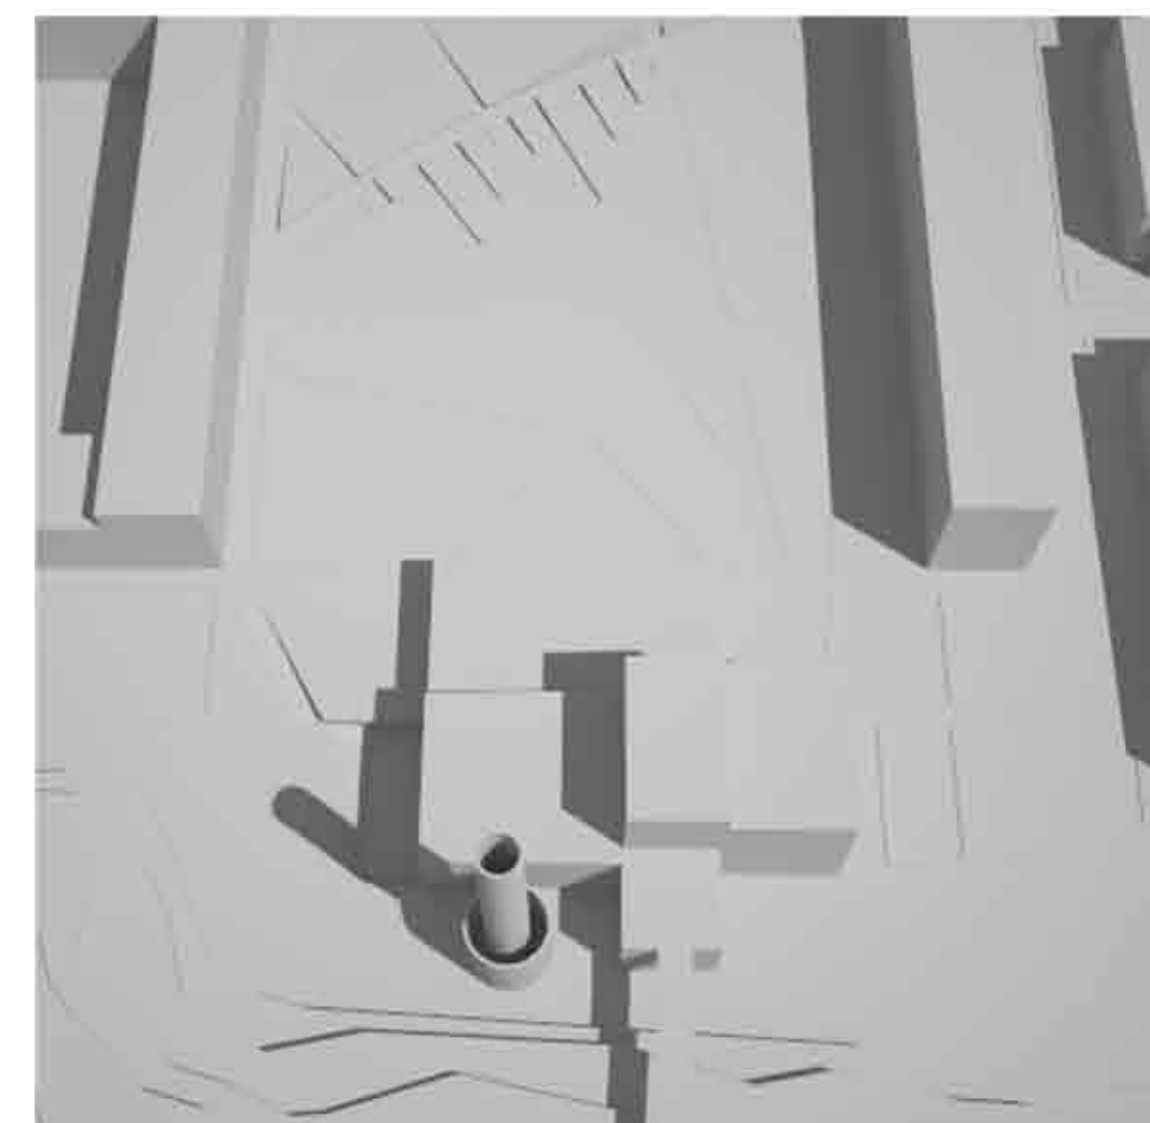



PIANTA PIANO -1

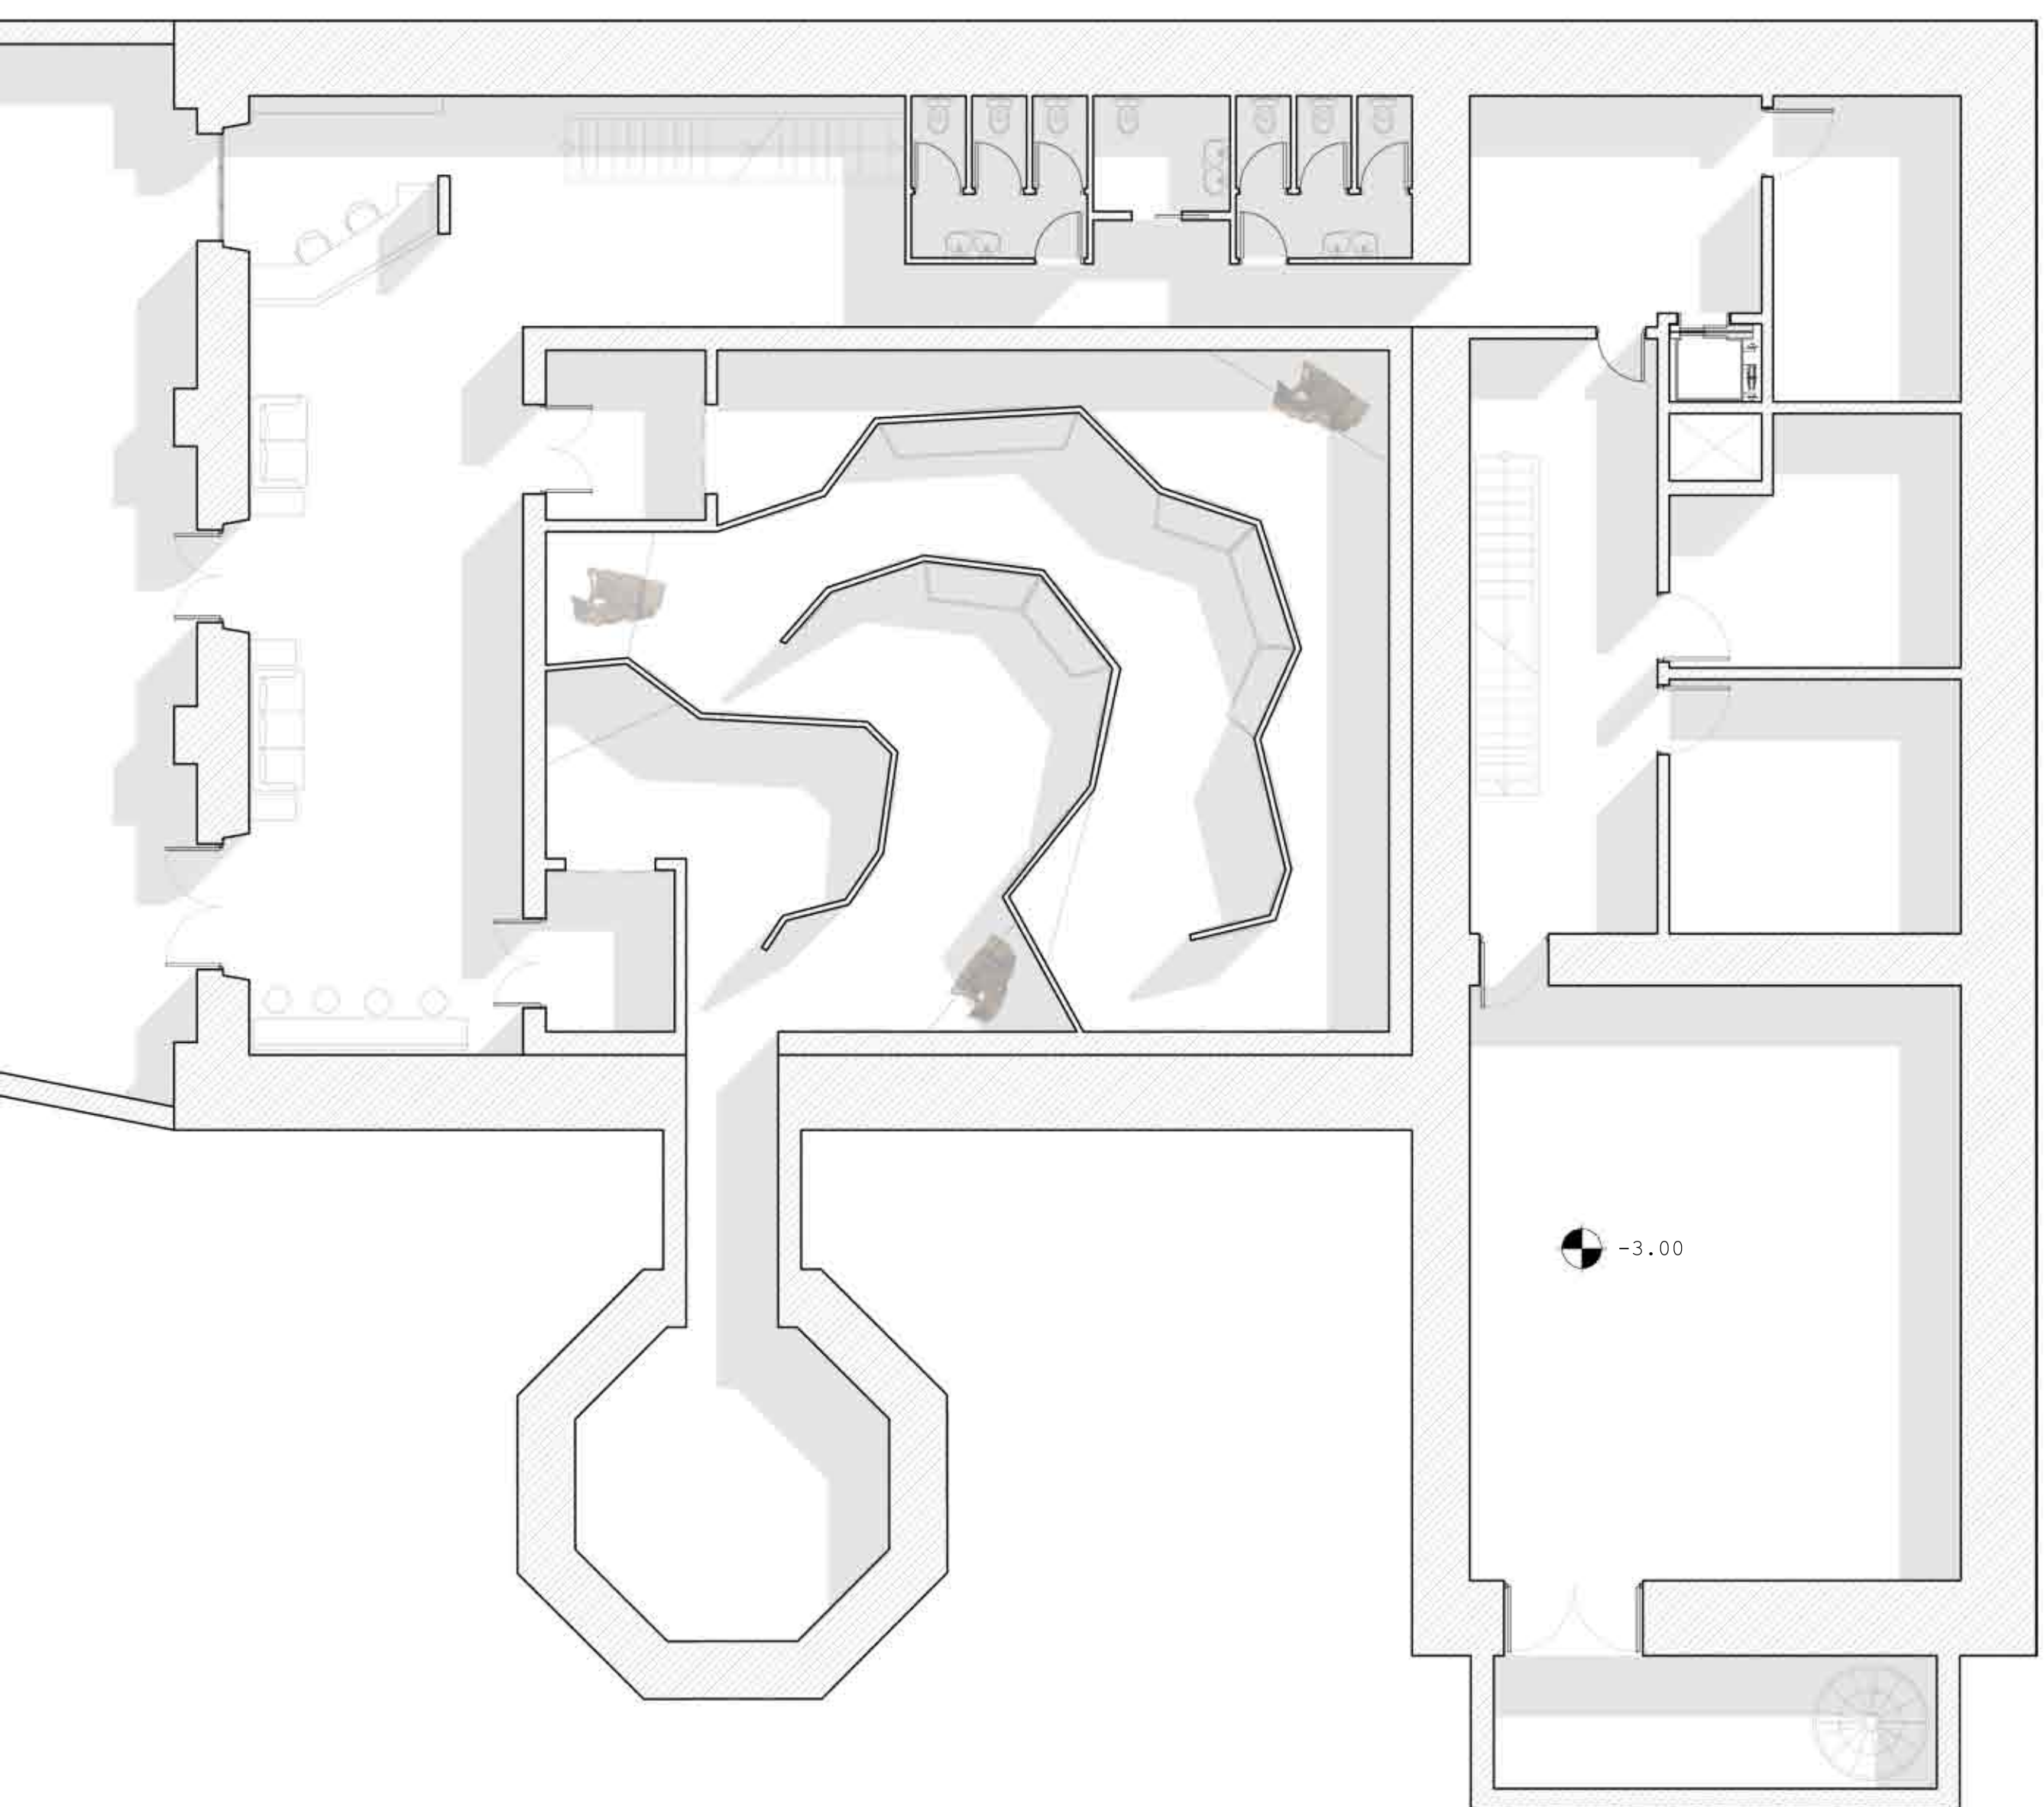

21 giugno h. 9.00

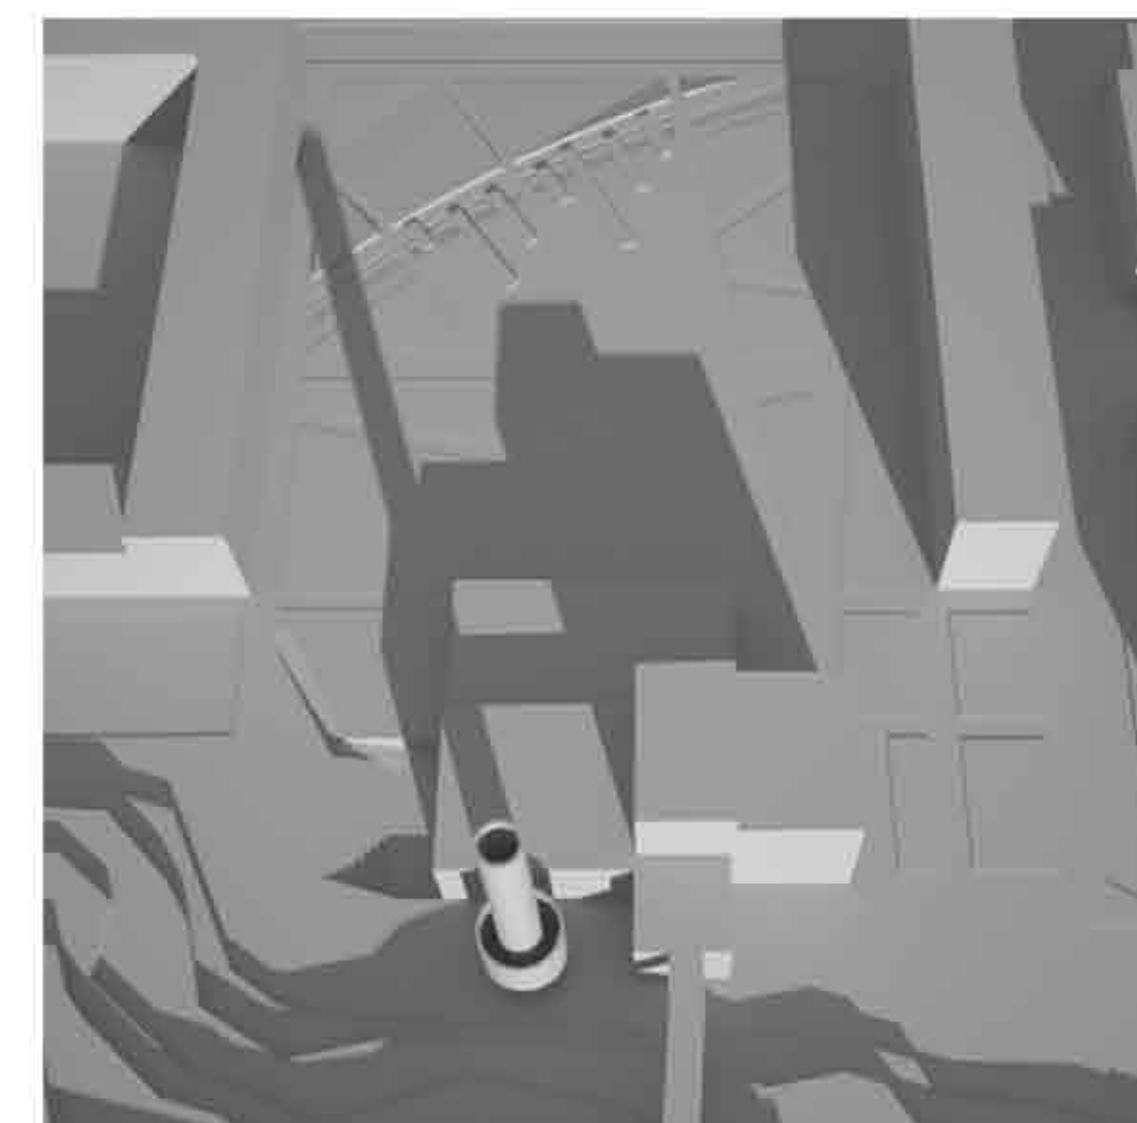

21 dicembre h. 9.00

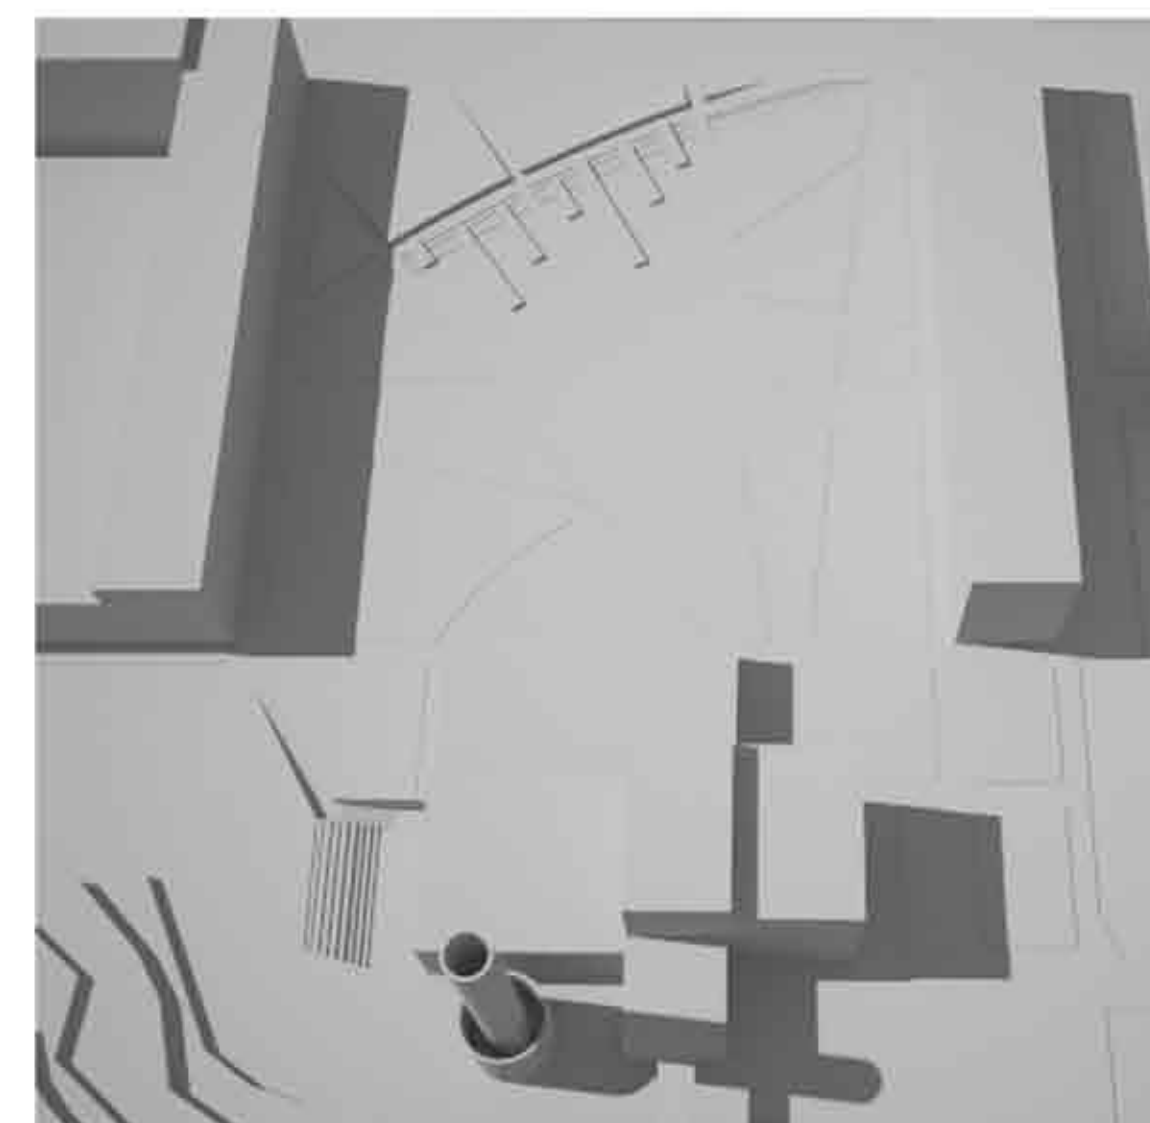

21 giugno h. 17.00



21 dicembre h. 17.00

