



Healing Resort project

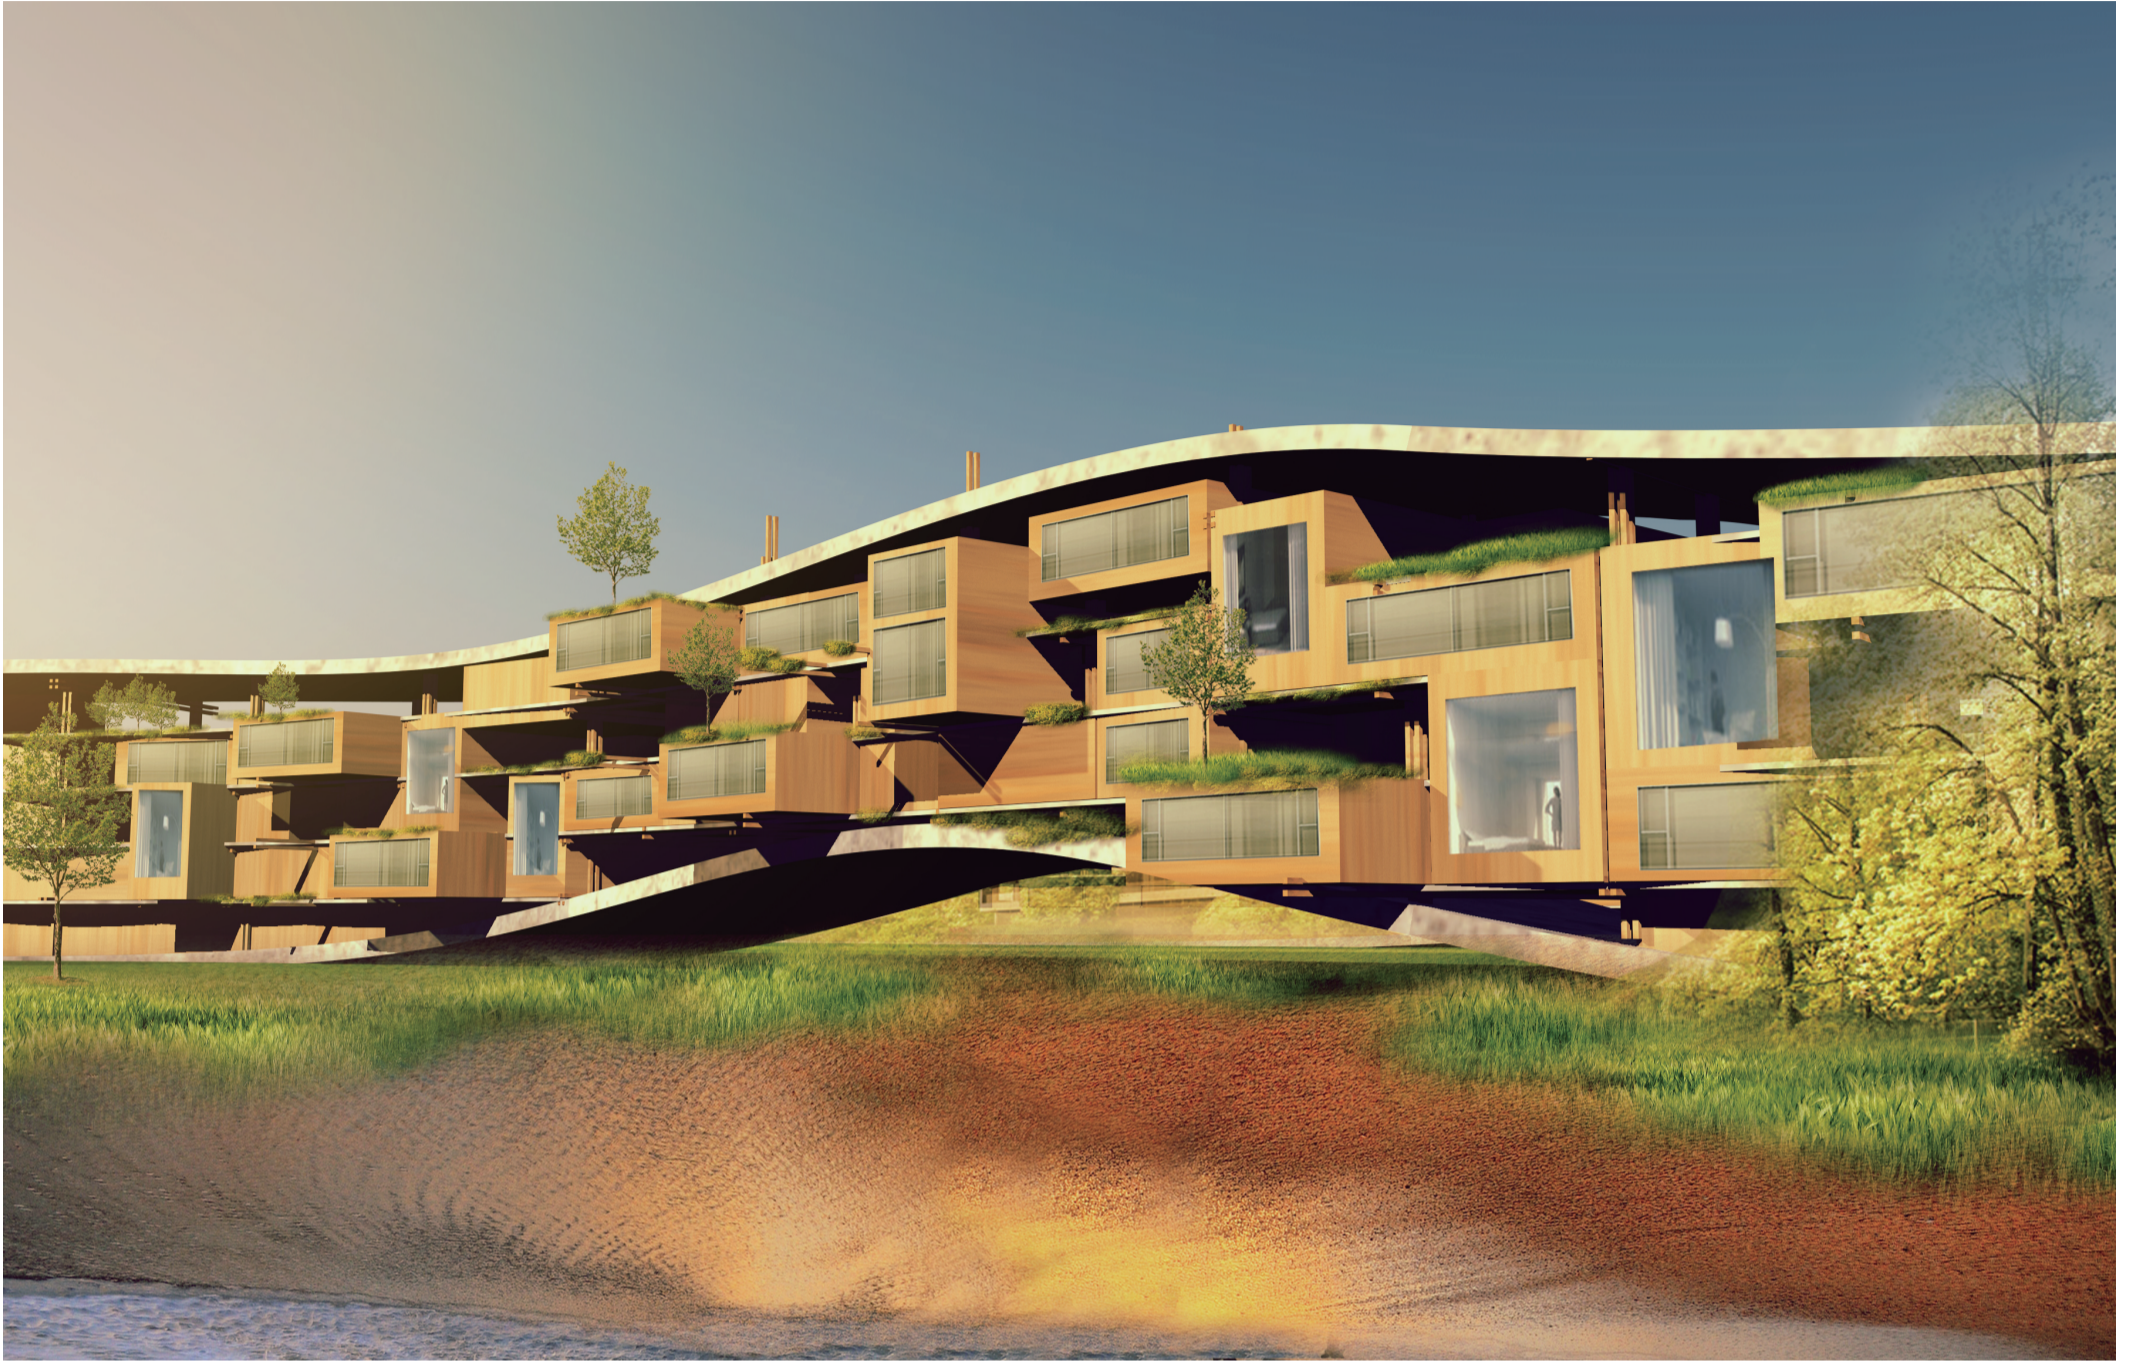





GROUND FLOOR

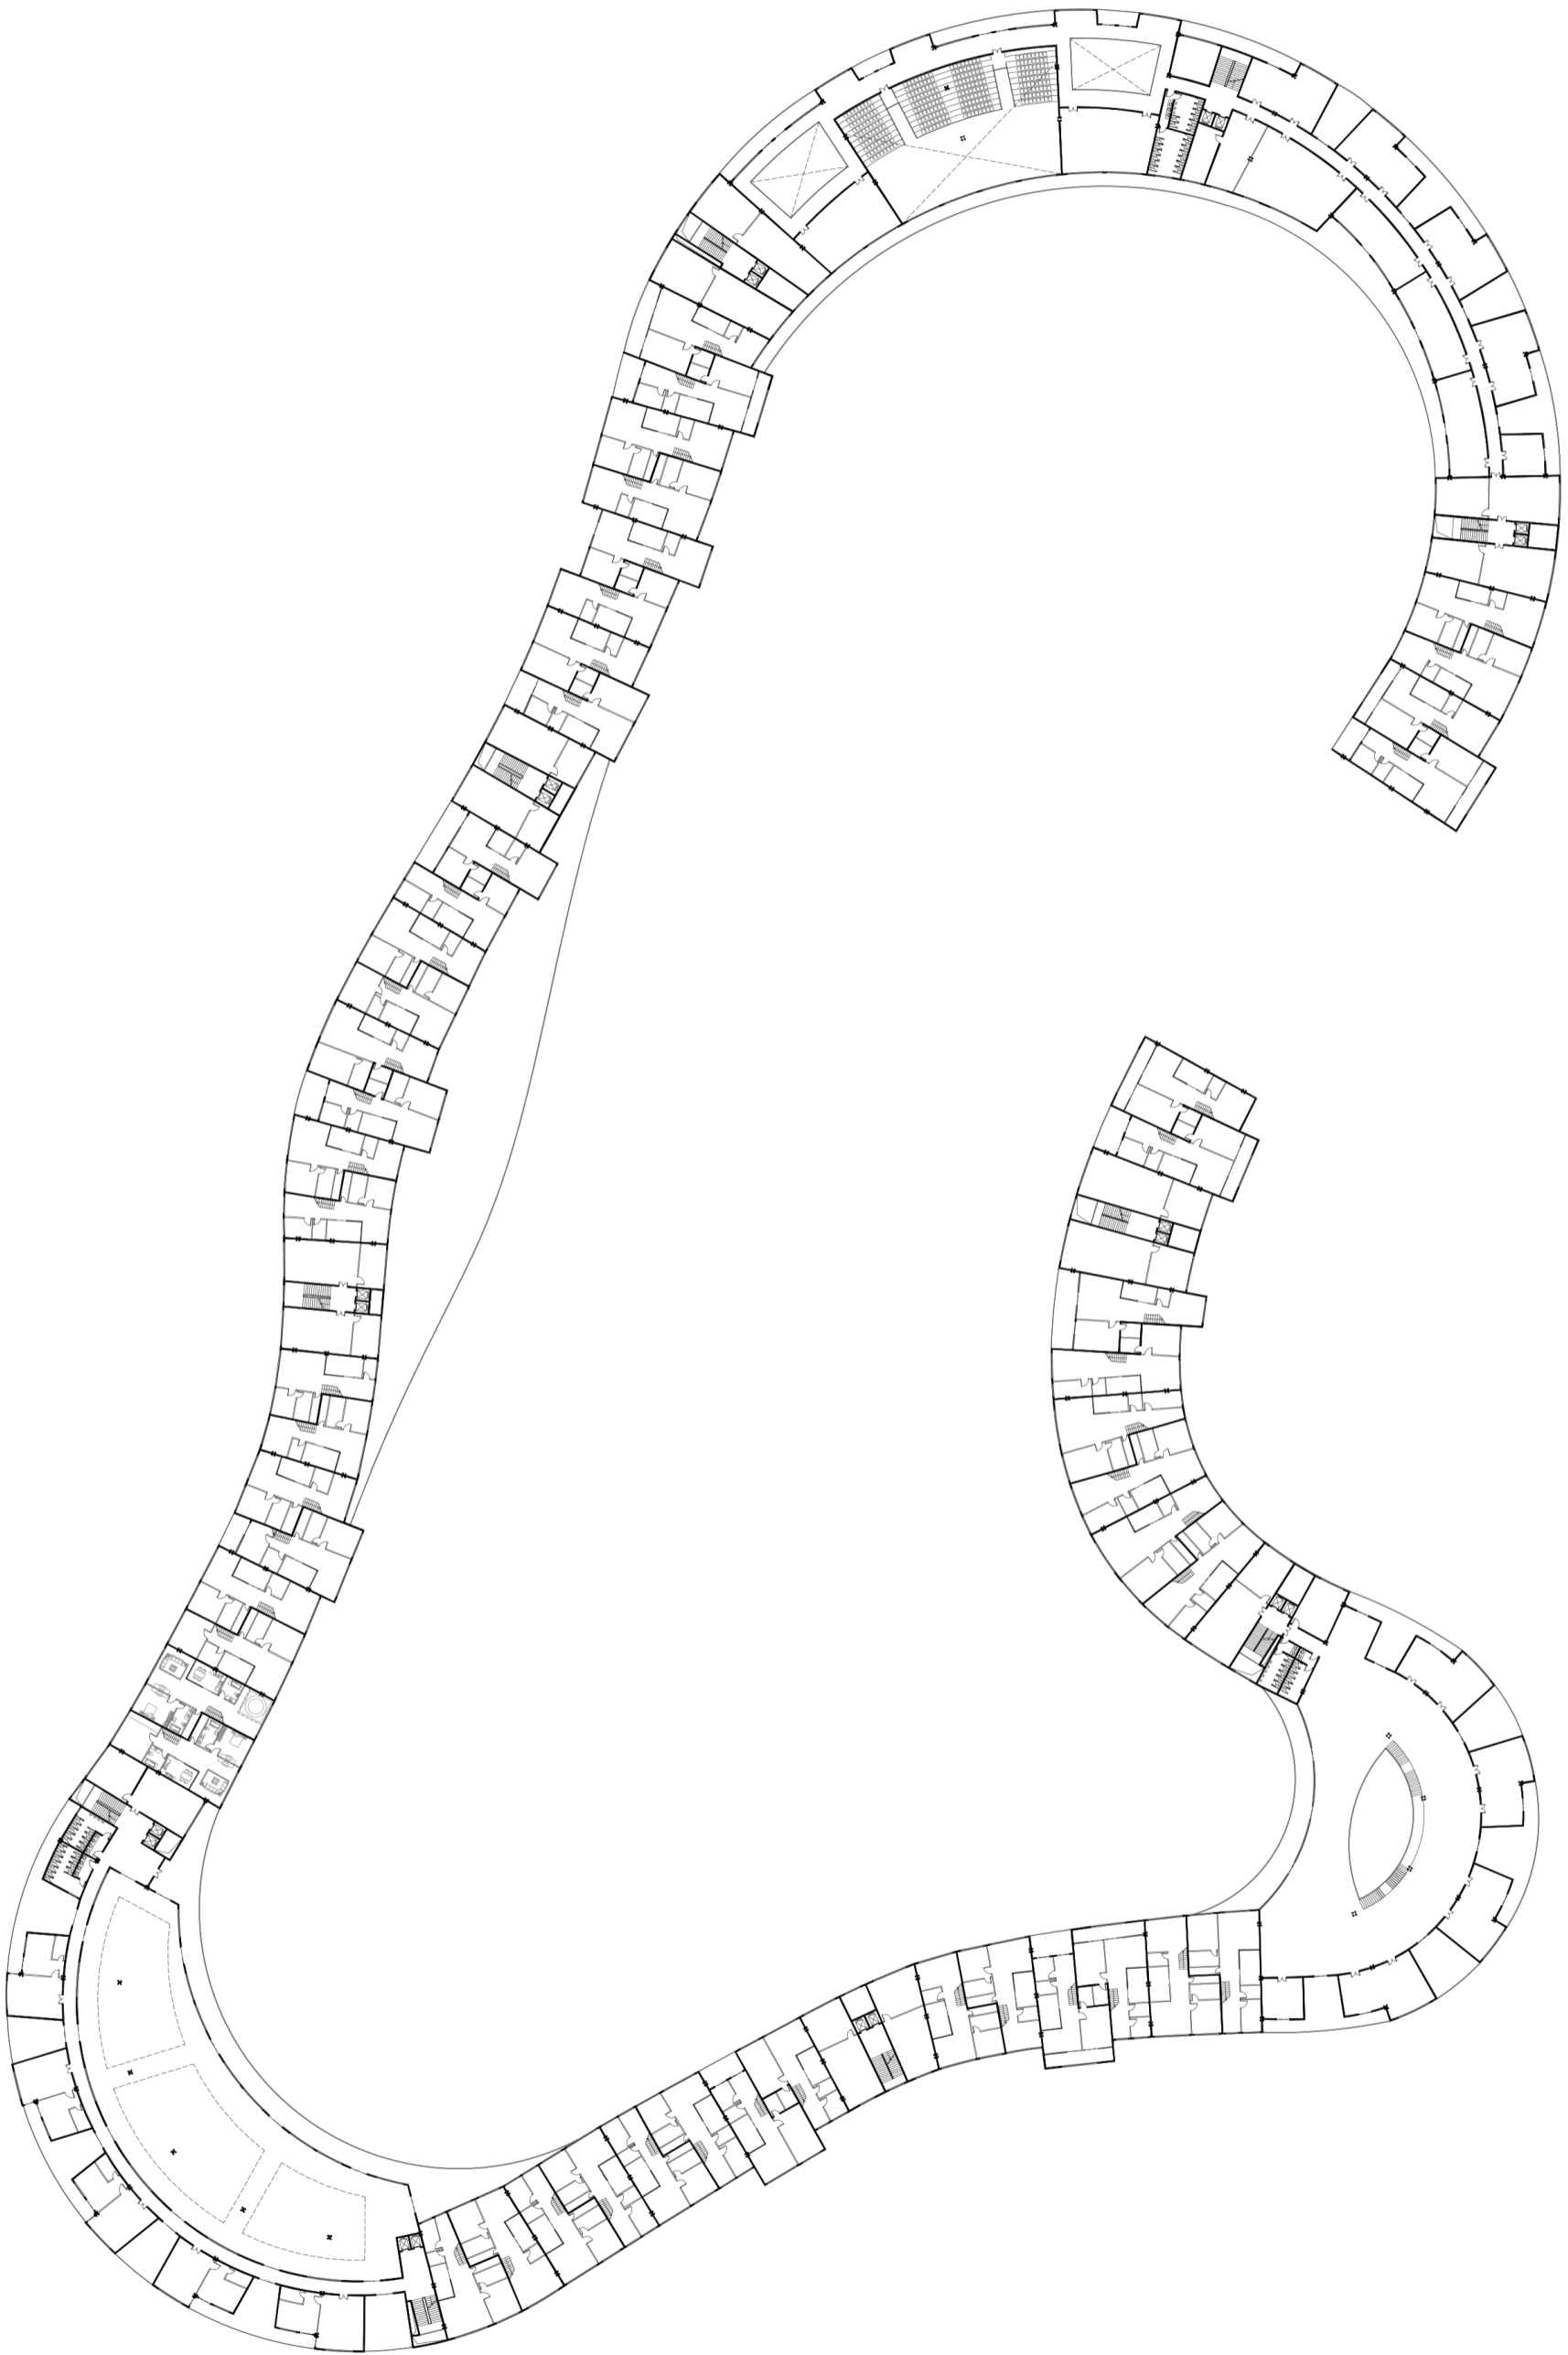


FIRST FLOOR

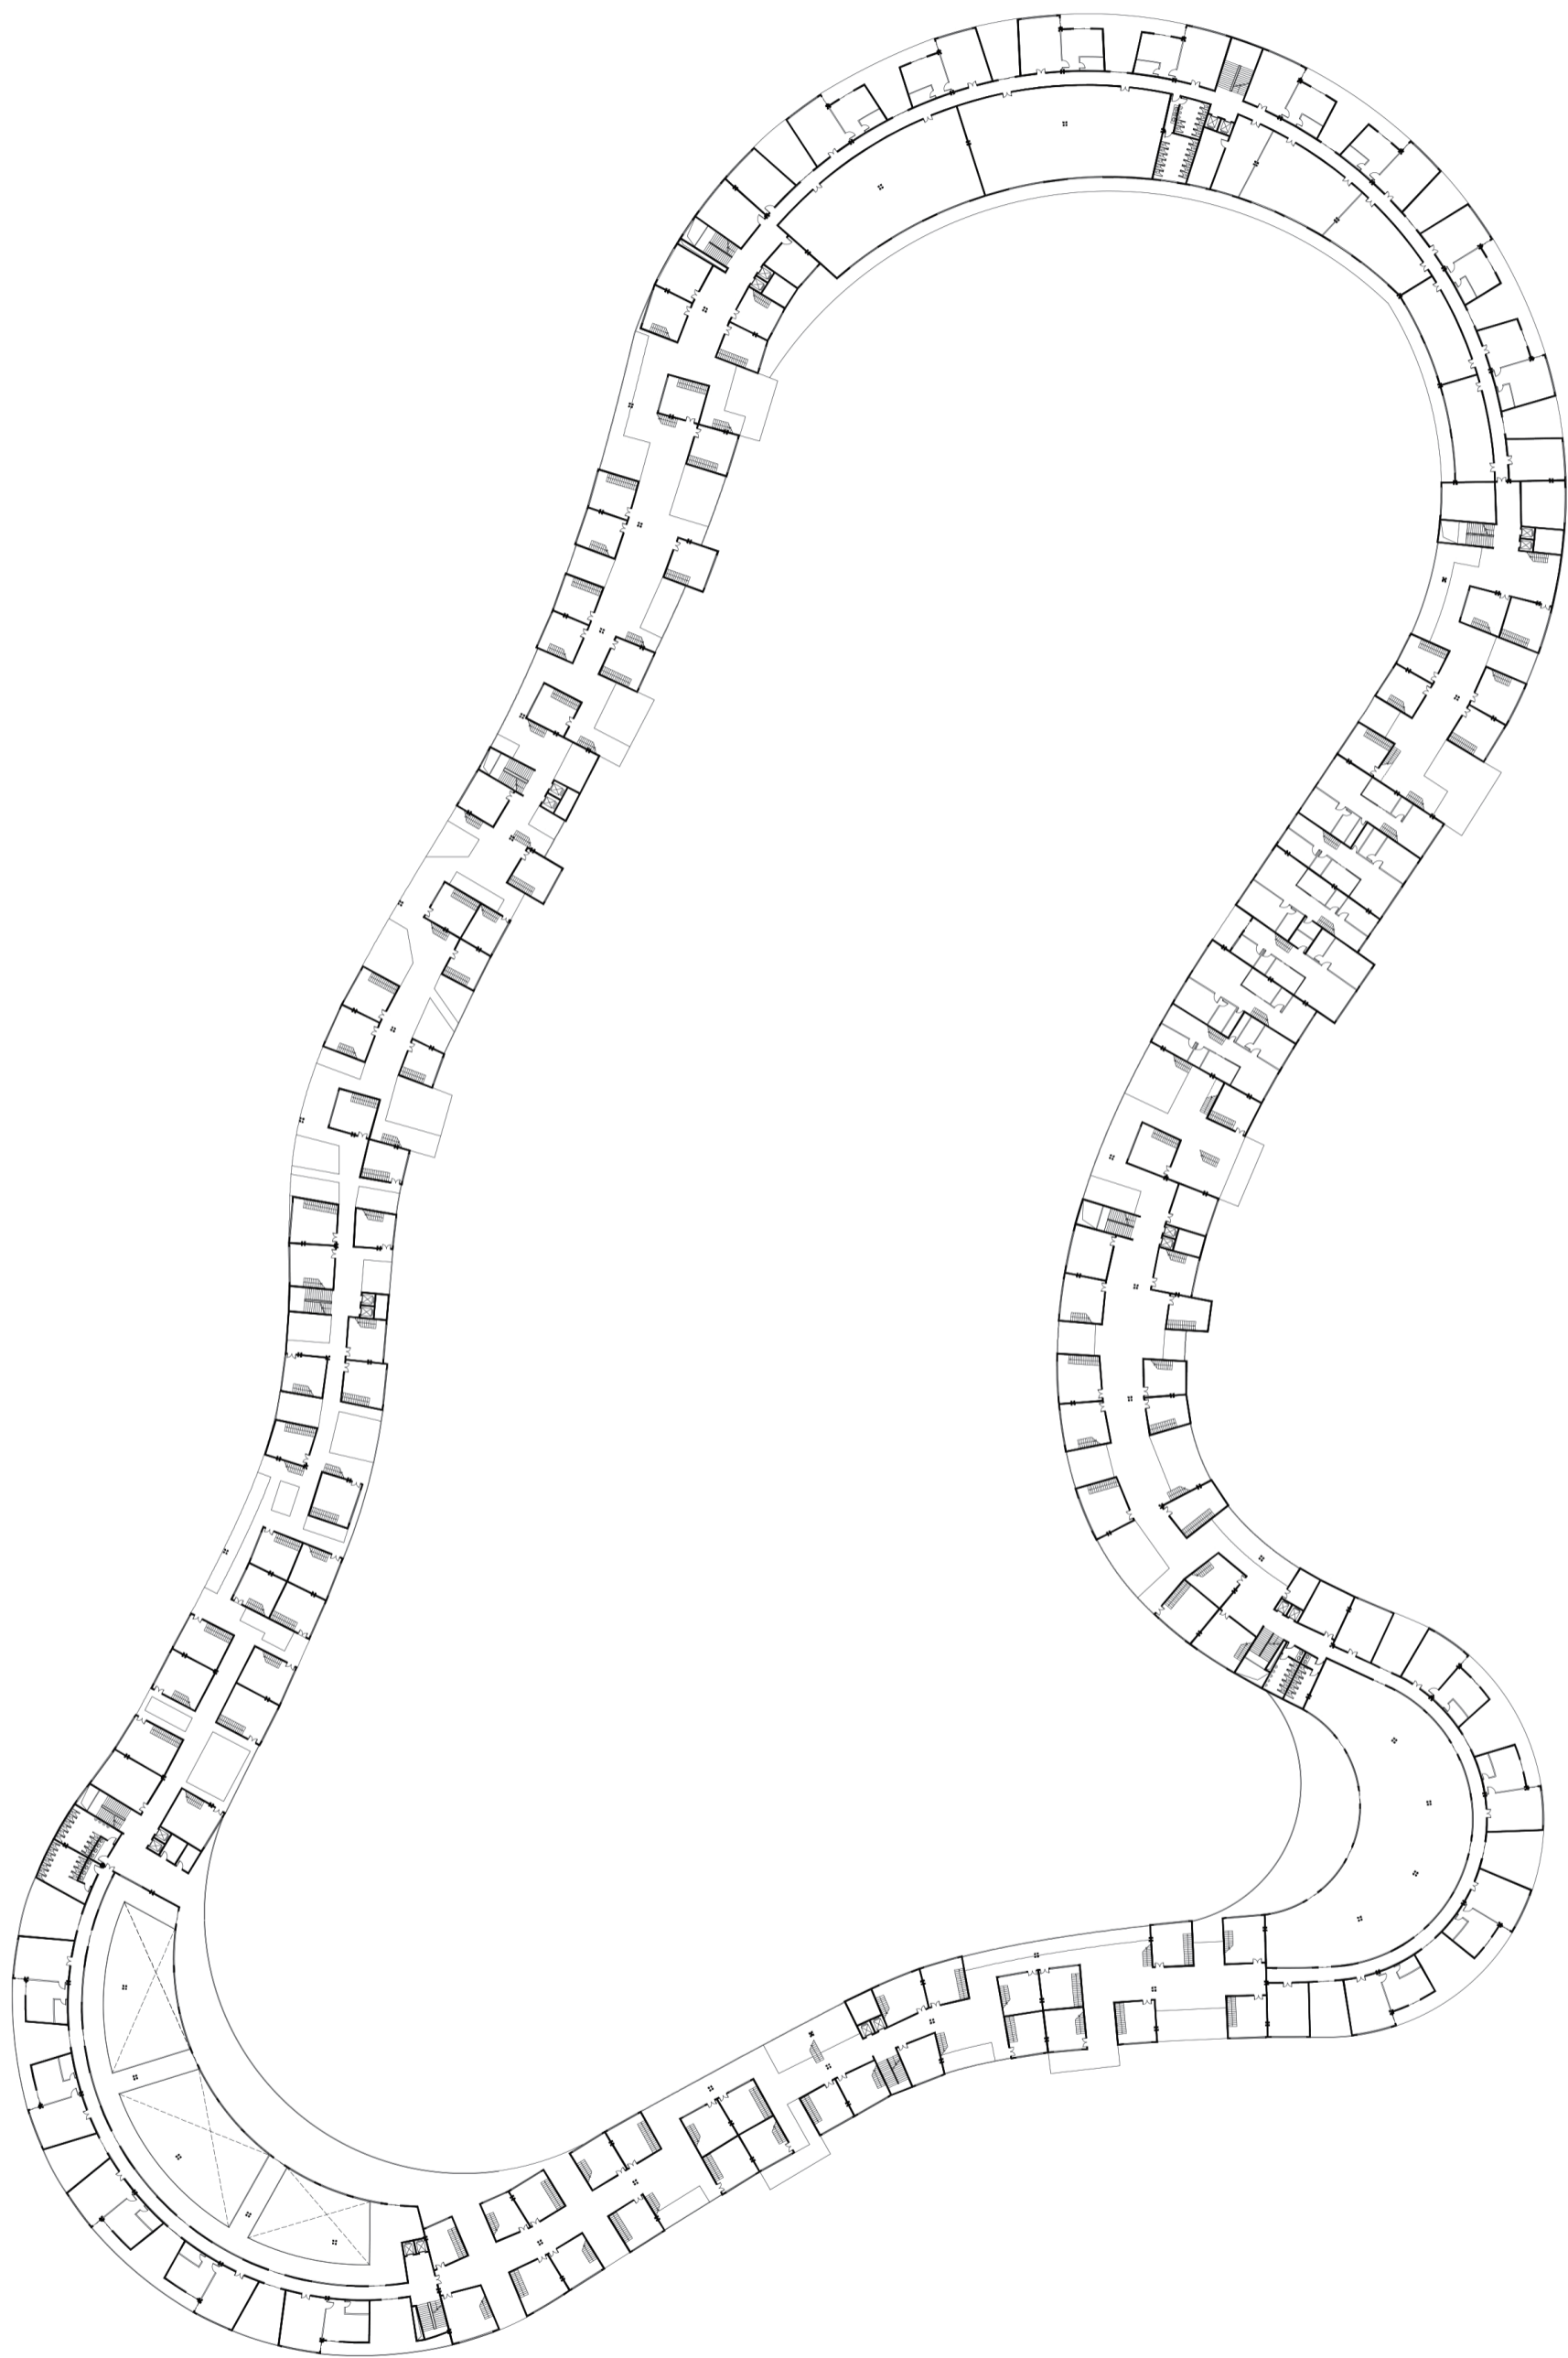

SECOND FLOOR

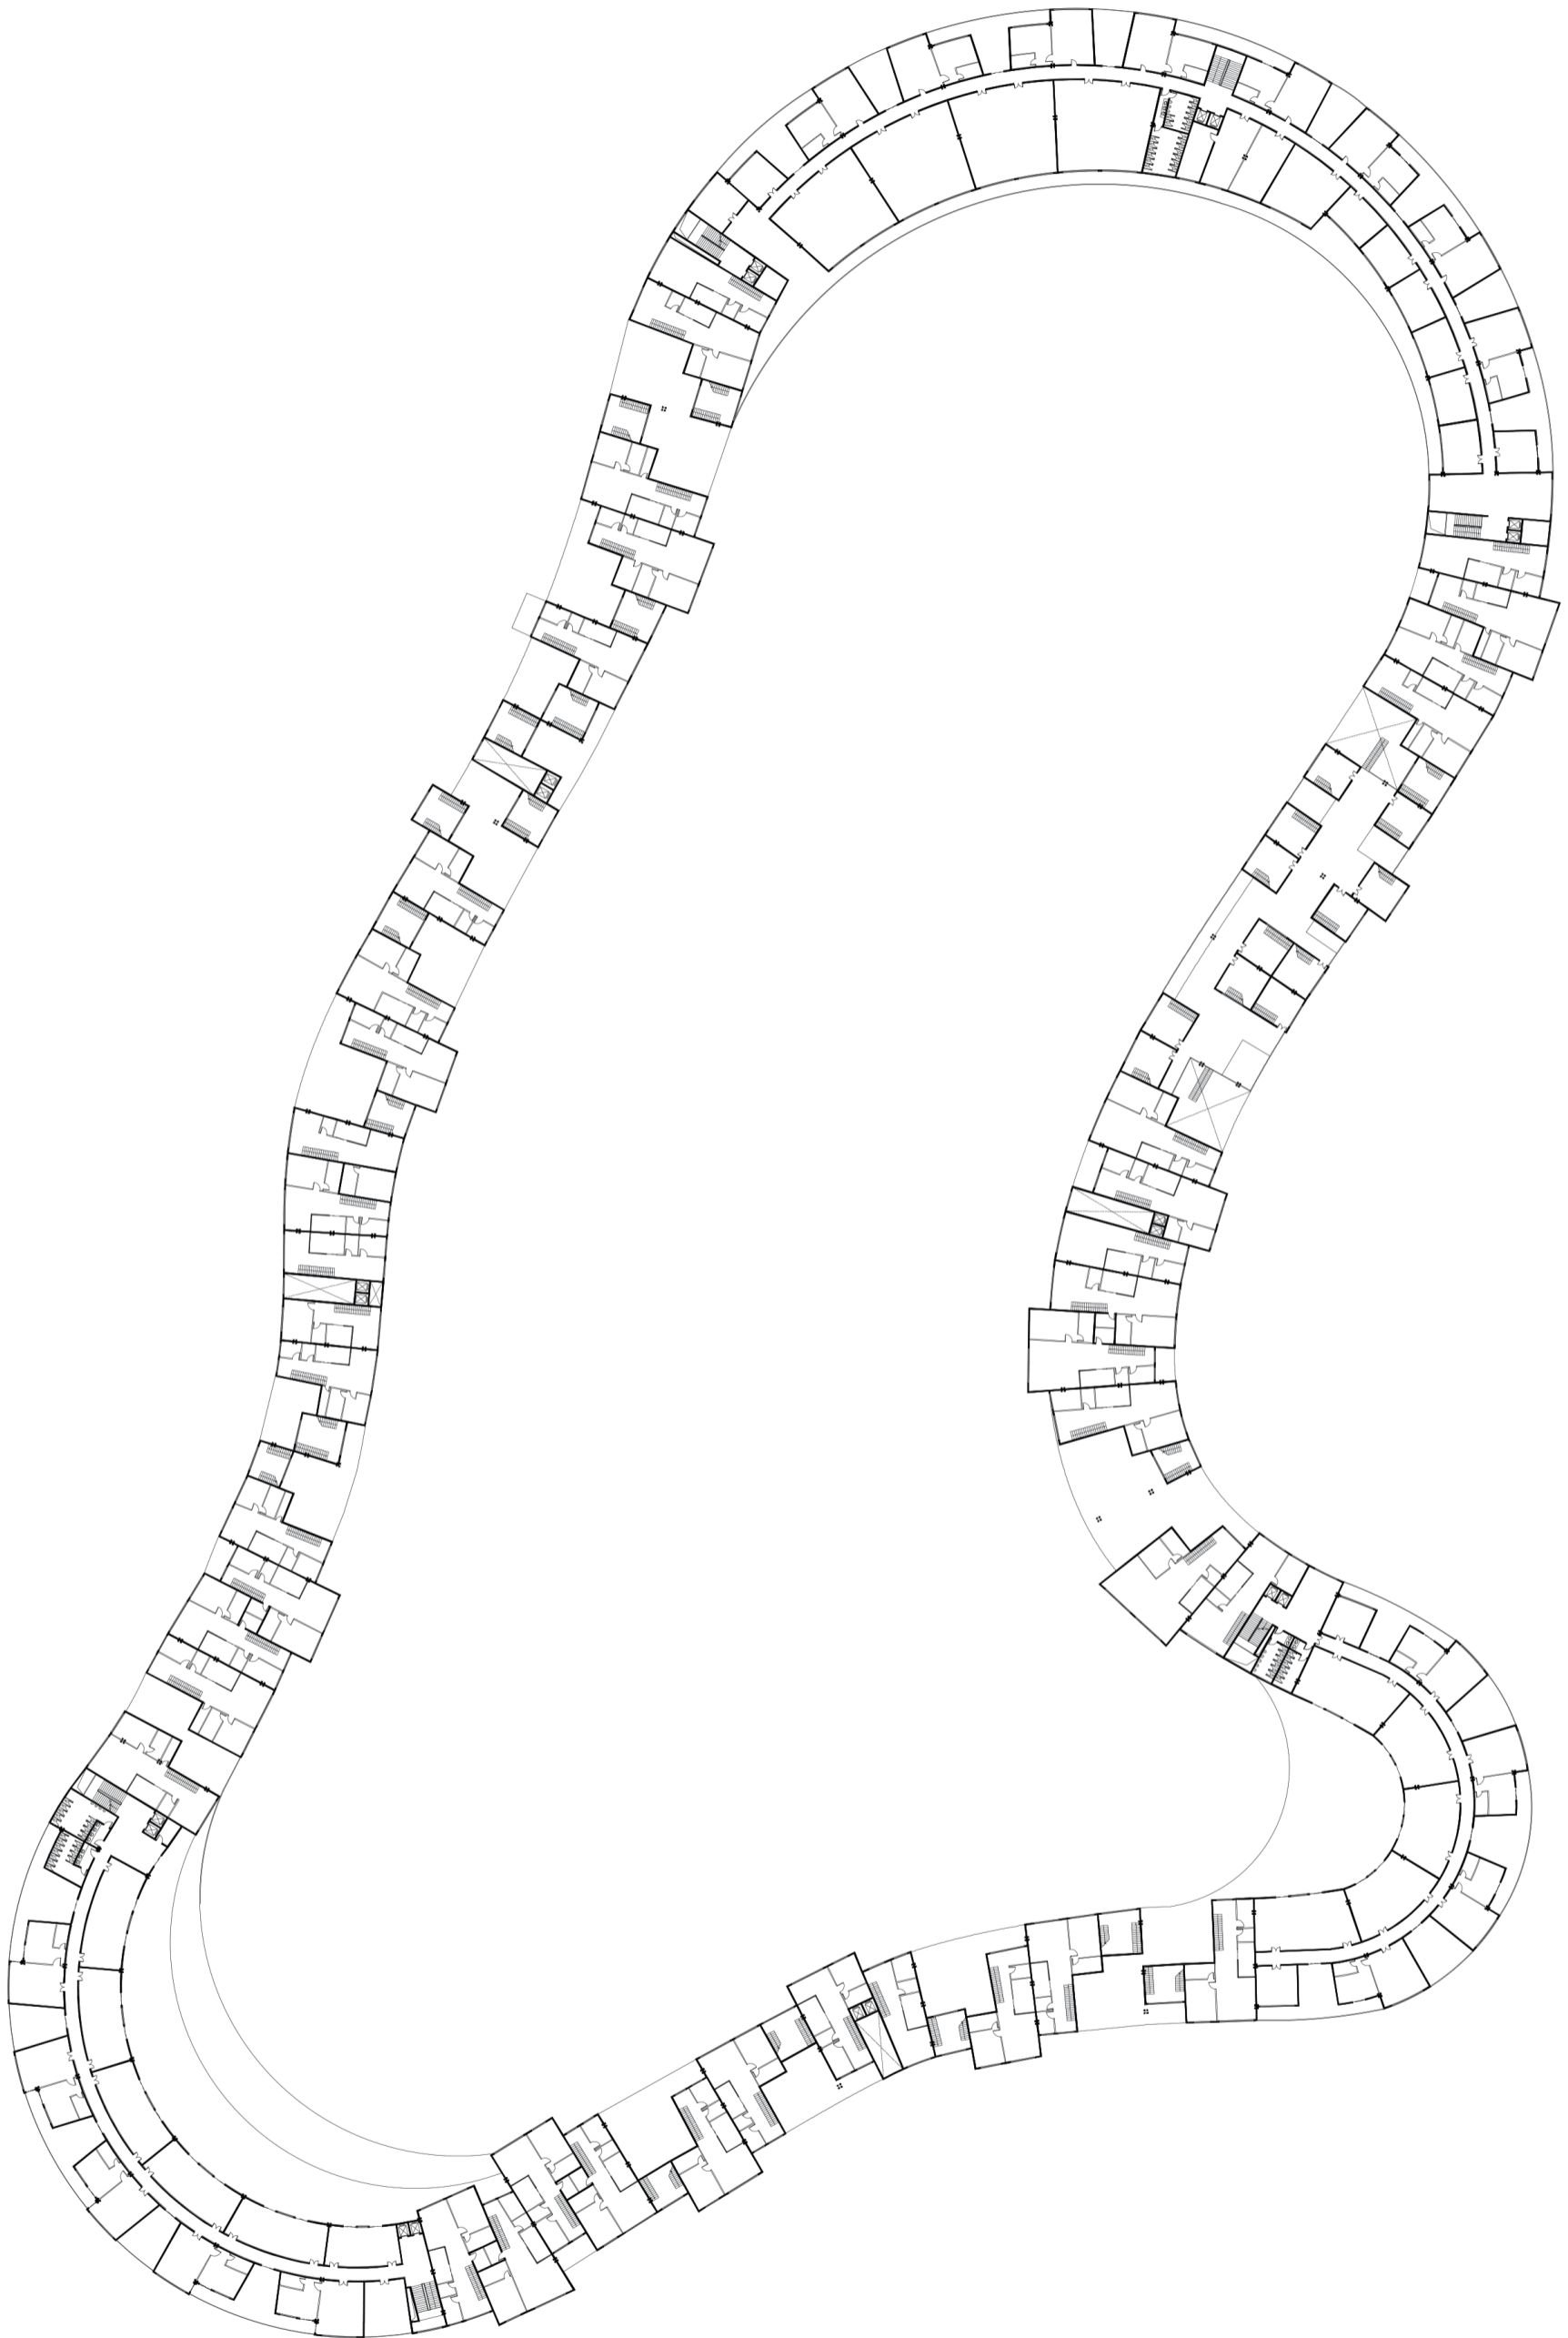

THIRD FLOOR

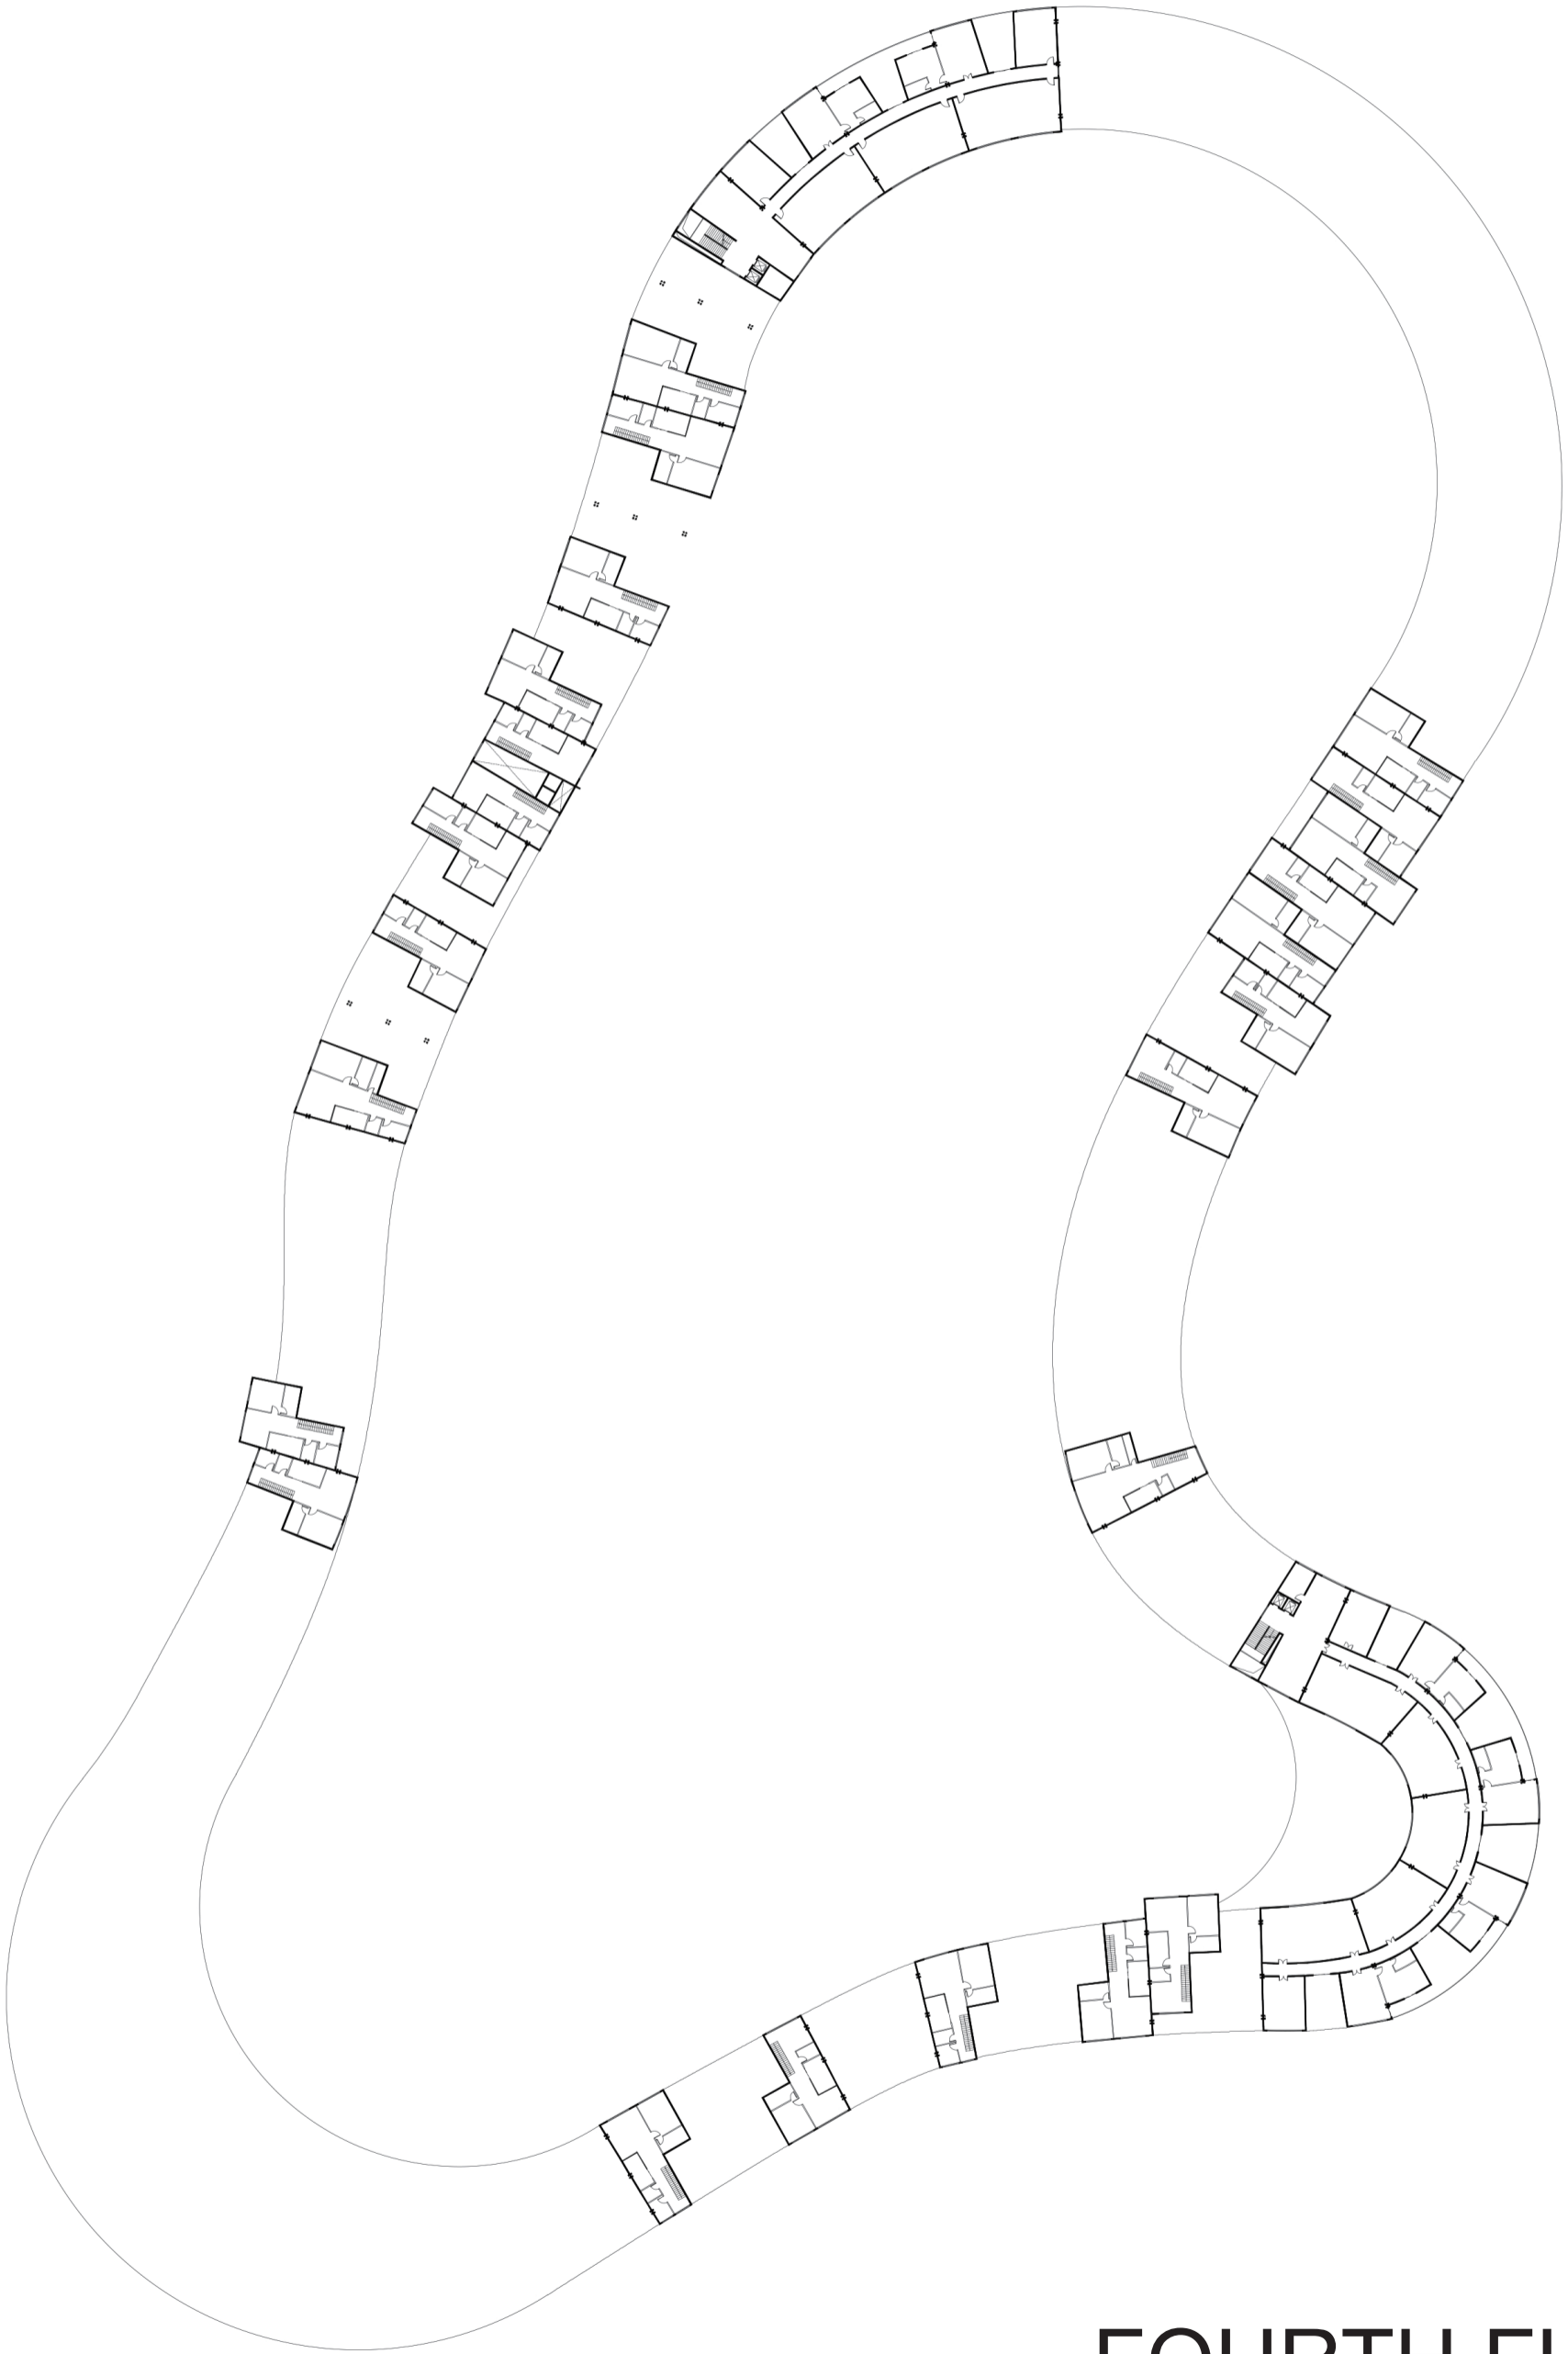

FOURTH FLOOR

