


Working Space: Volcano office






MORPHOLOGY OF THE BUILDING

1. EXISTING SITUATION

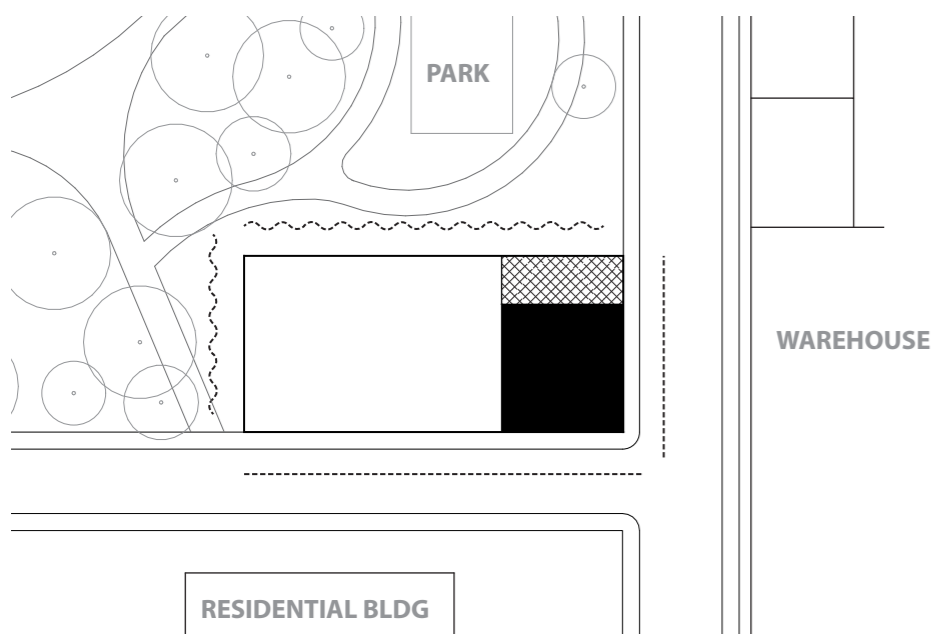


The site is characterized by two edges - hard edge of the streets & soft edge of the park

2. FILL IN

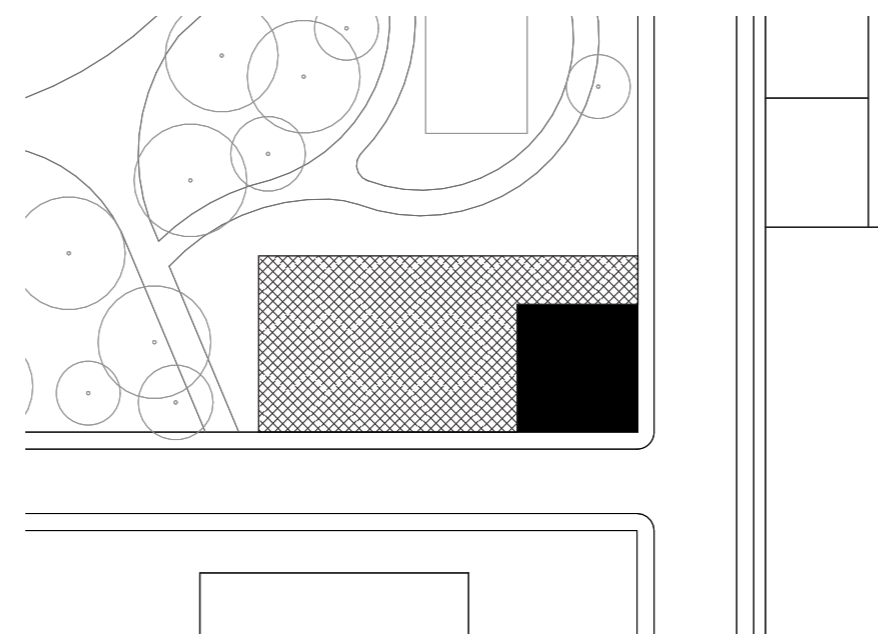


Maximizing total square meters of the building

3. SHAPE OPTIMIZATION

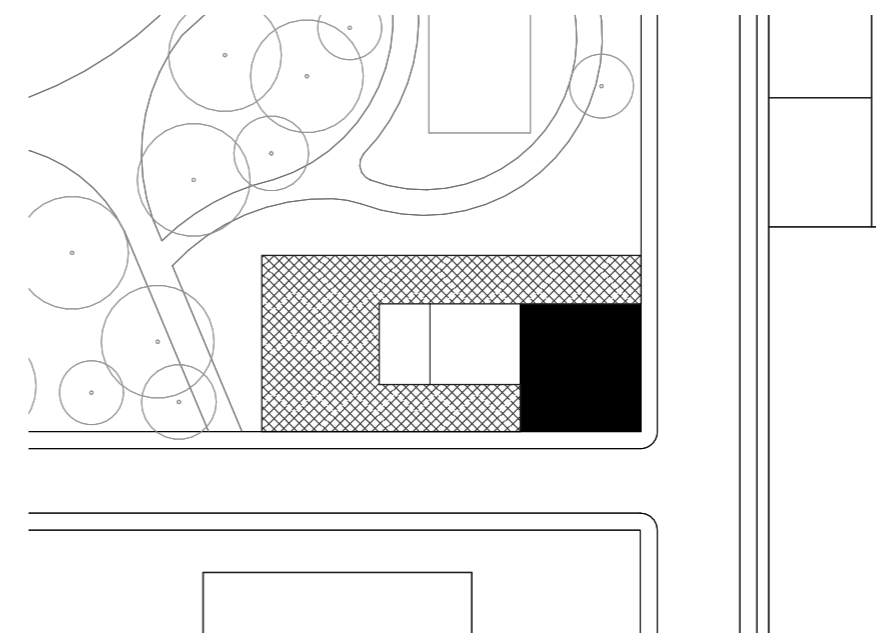


A courtyard is added to ensure the right width hence the right amount of natural light to the working space

4. REACTION TO THE PARK

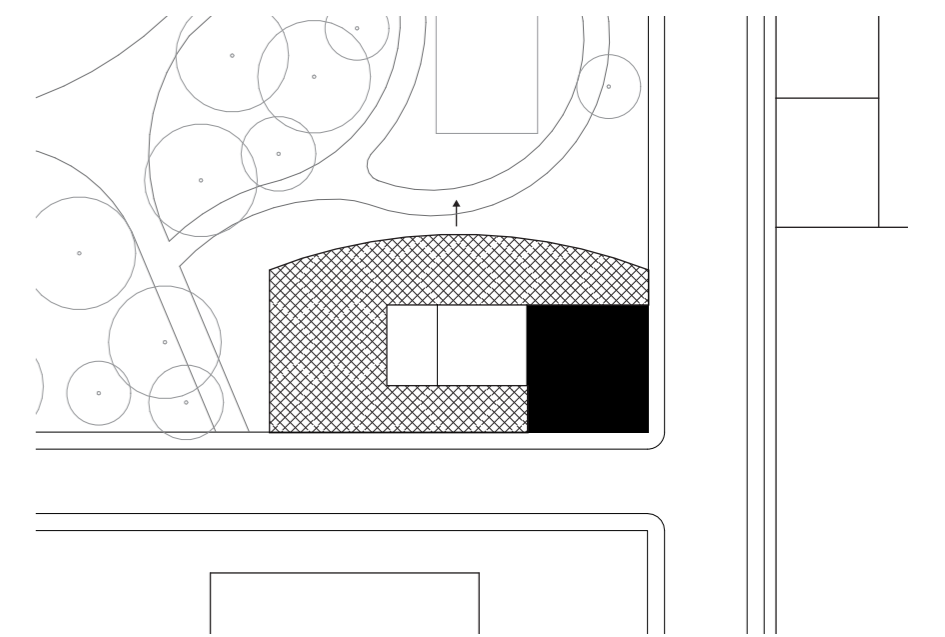


The facade bends and opens towards the park to ensure maximum visual connection with nature.

5. SHAPE OPTIMIZATION

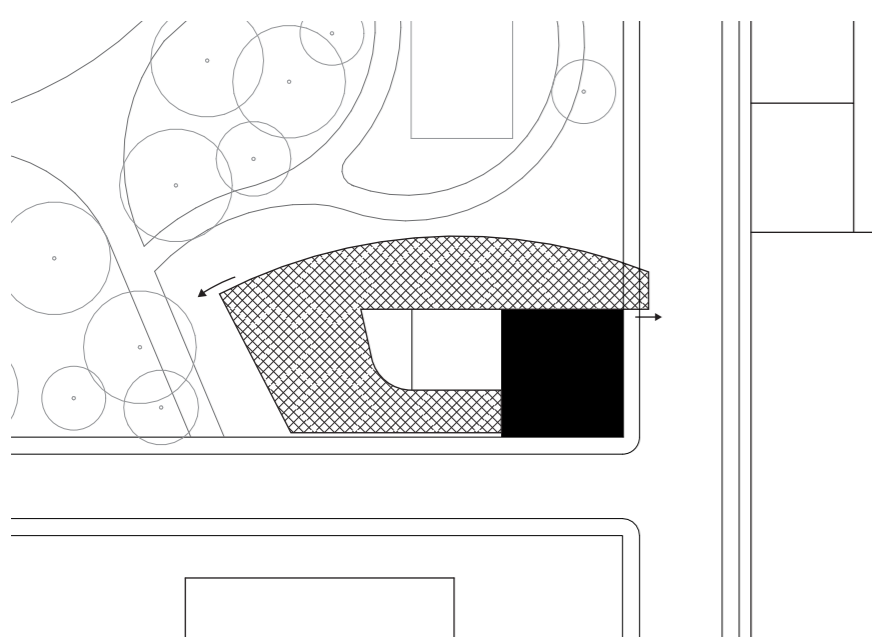


The facade of the building has different geometry towards the park and the street.

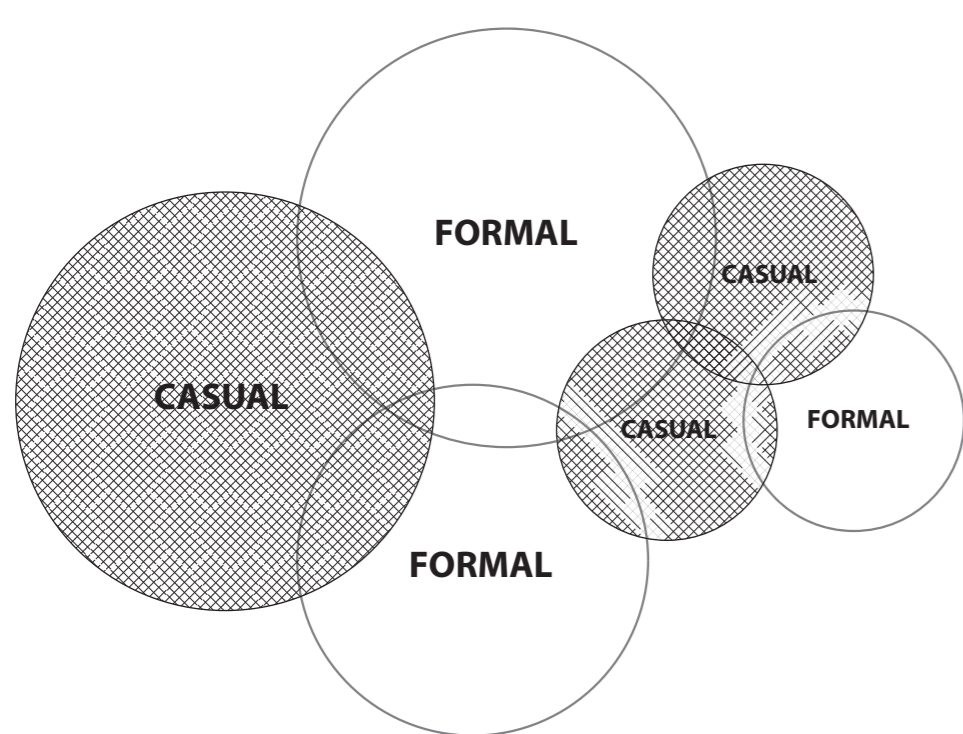


CIRCULATION
SEQUENCE OF FORMAL AND CASUAL




GROUND FLOOR

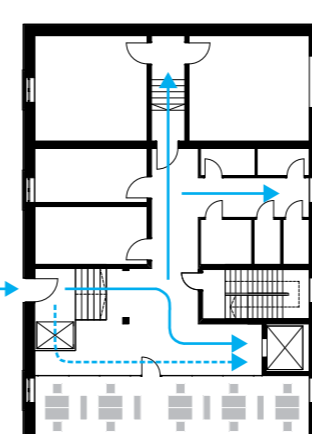


FIRST FLOOR

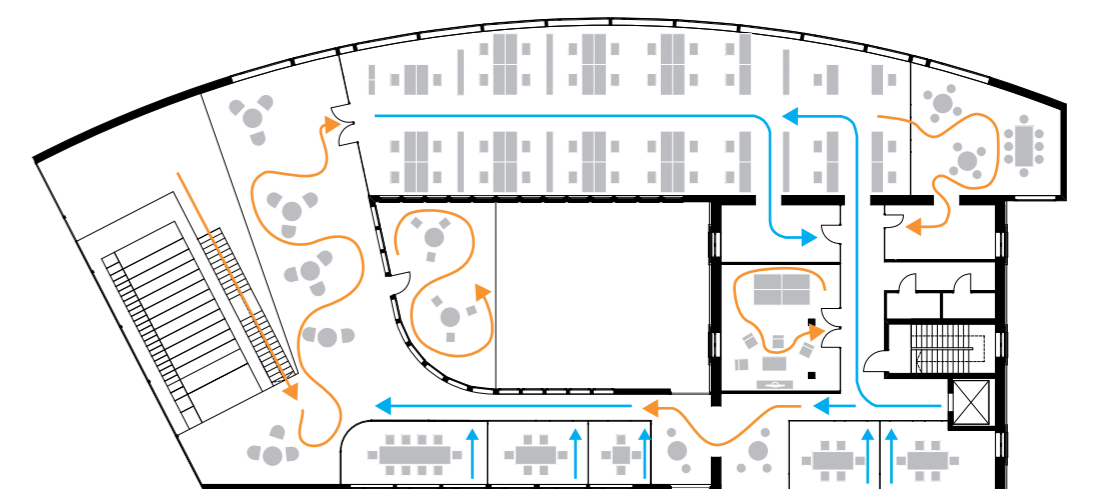


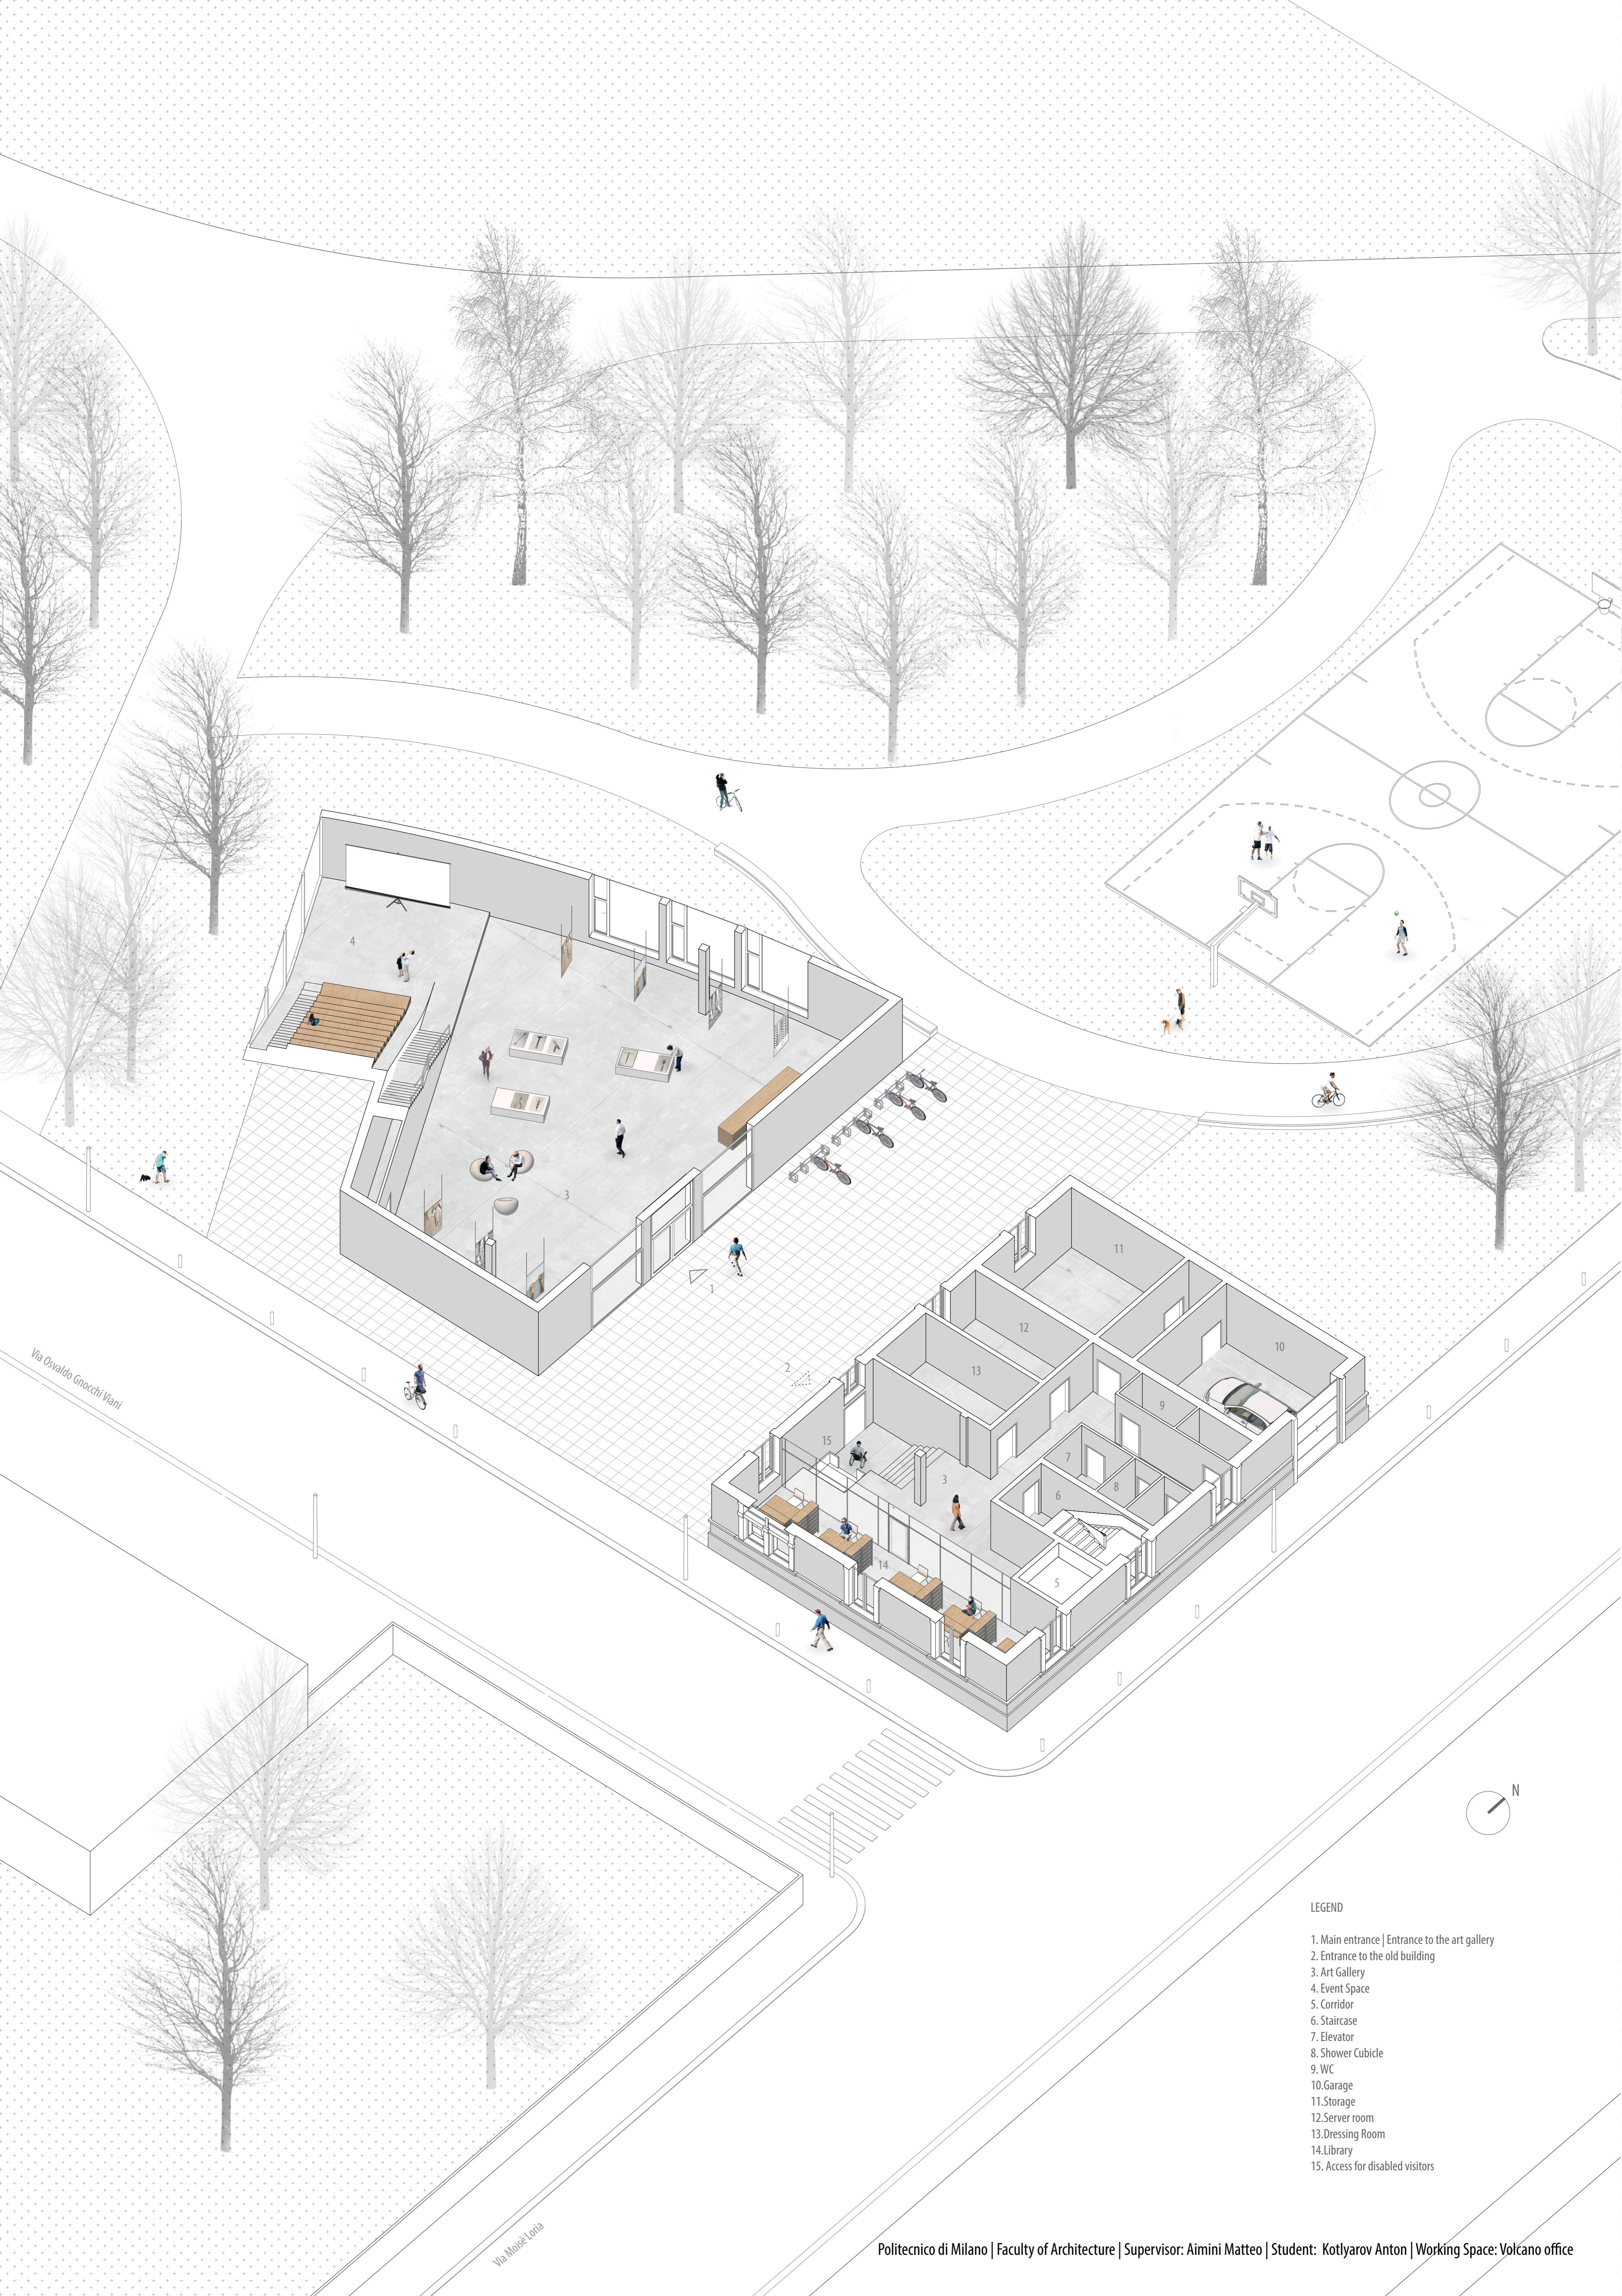

LEGEND


- 1. Main entrance | Entrance to the art gallery
- 2. Entrance to the old building
- 3. Art Gallery
- 4. Event Space
- 5. Corridor
- 6. Staircase
- 7. Elevator
- 8. Shower Cubicle
- 9. WC
- 10. Garage
- 11. Storage
- 12. Server room
- 13. Dressing Room
- 14. Library
- 15. Access for disabled visitors

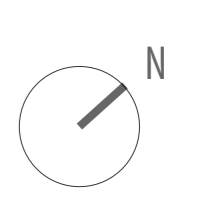

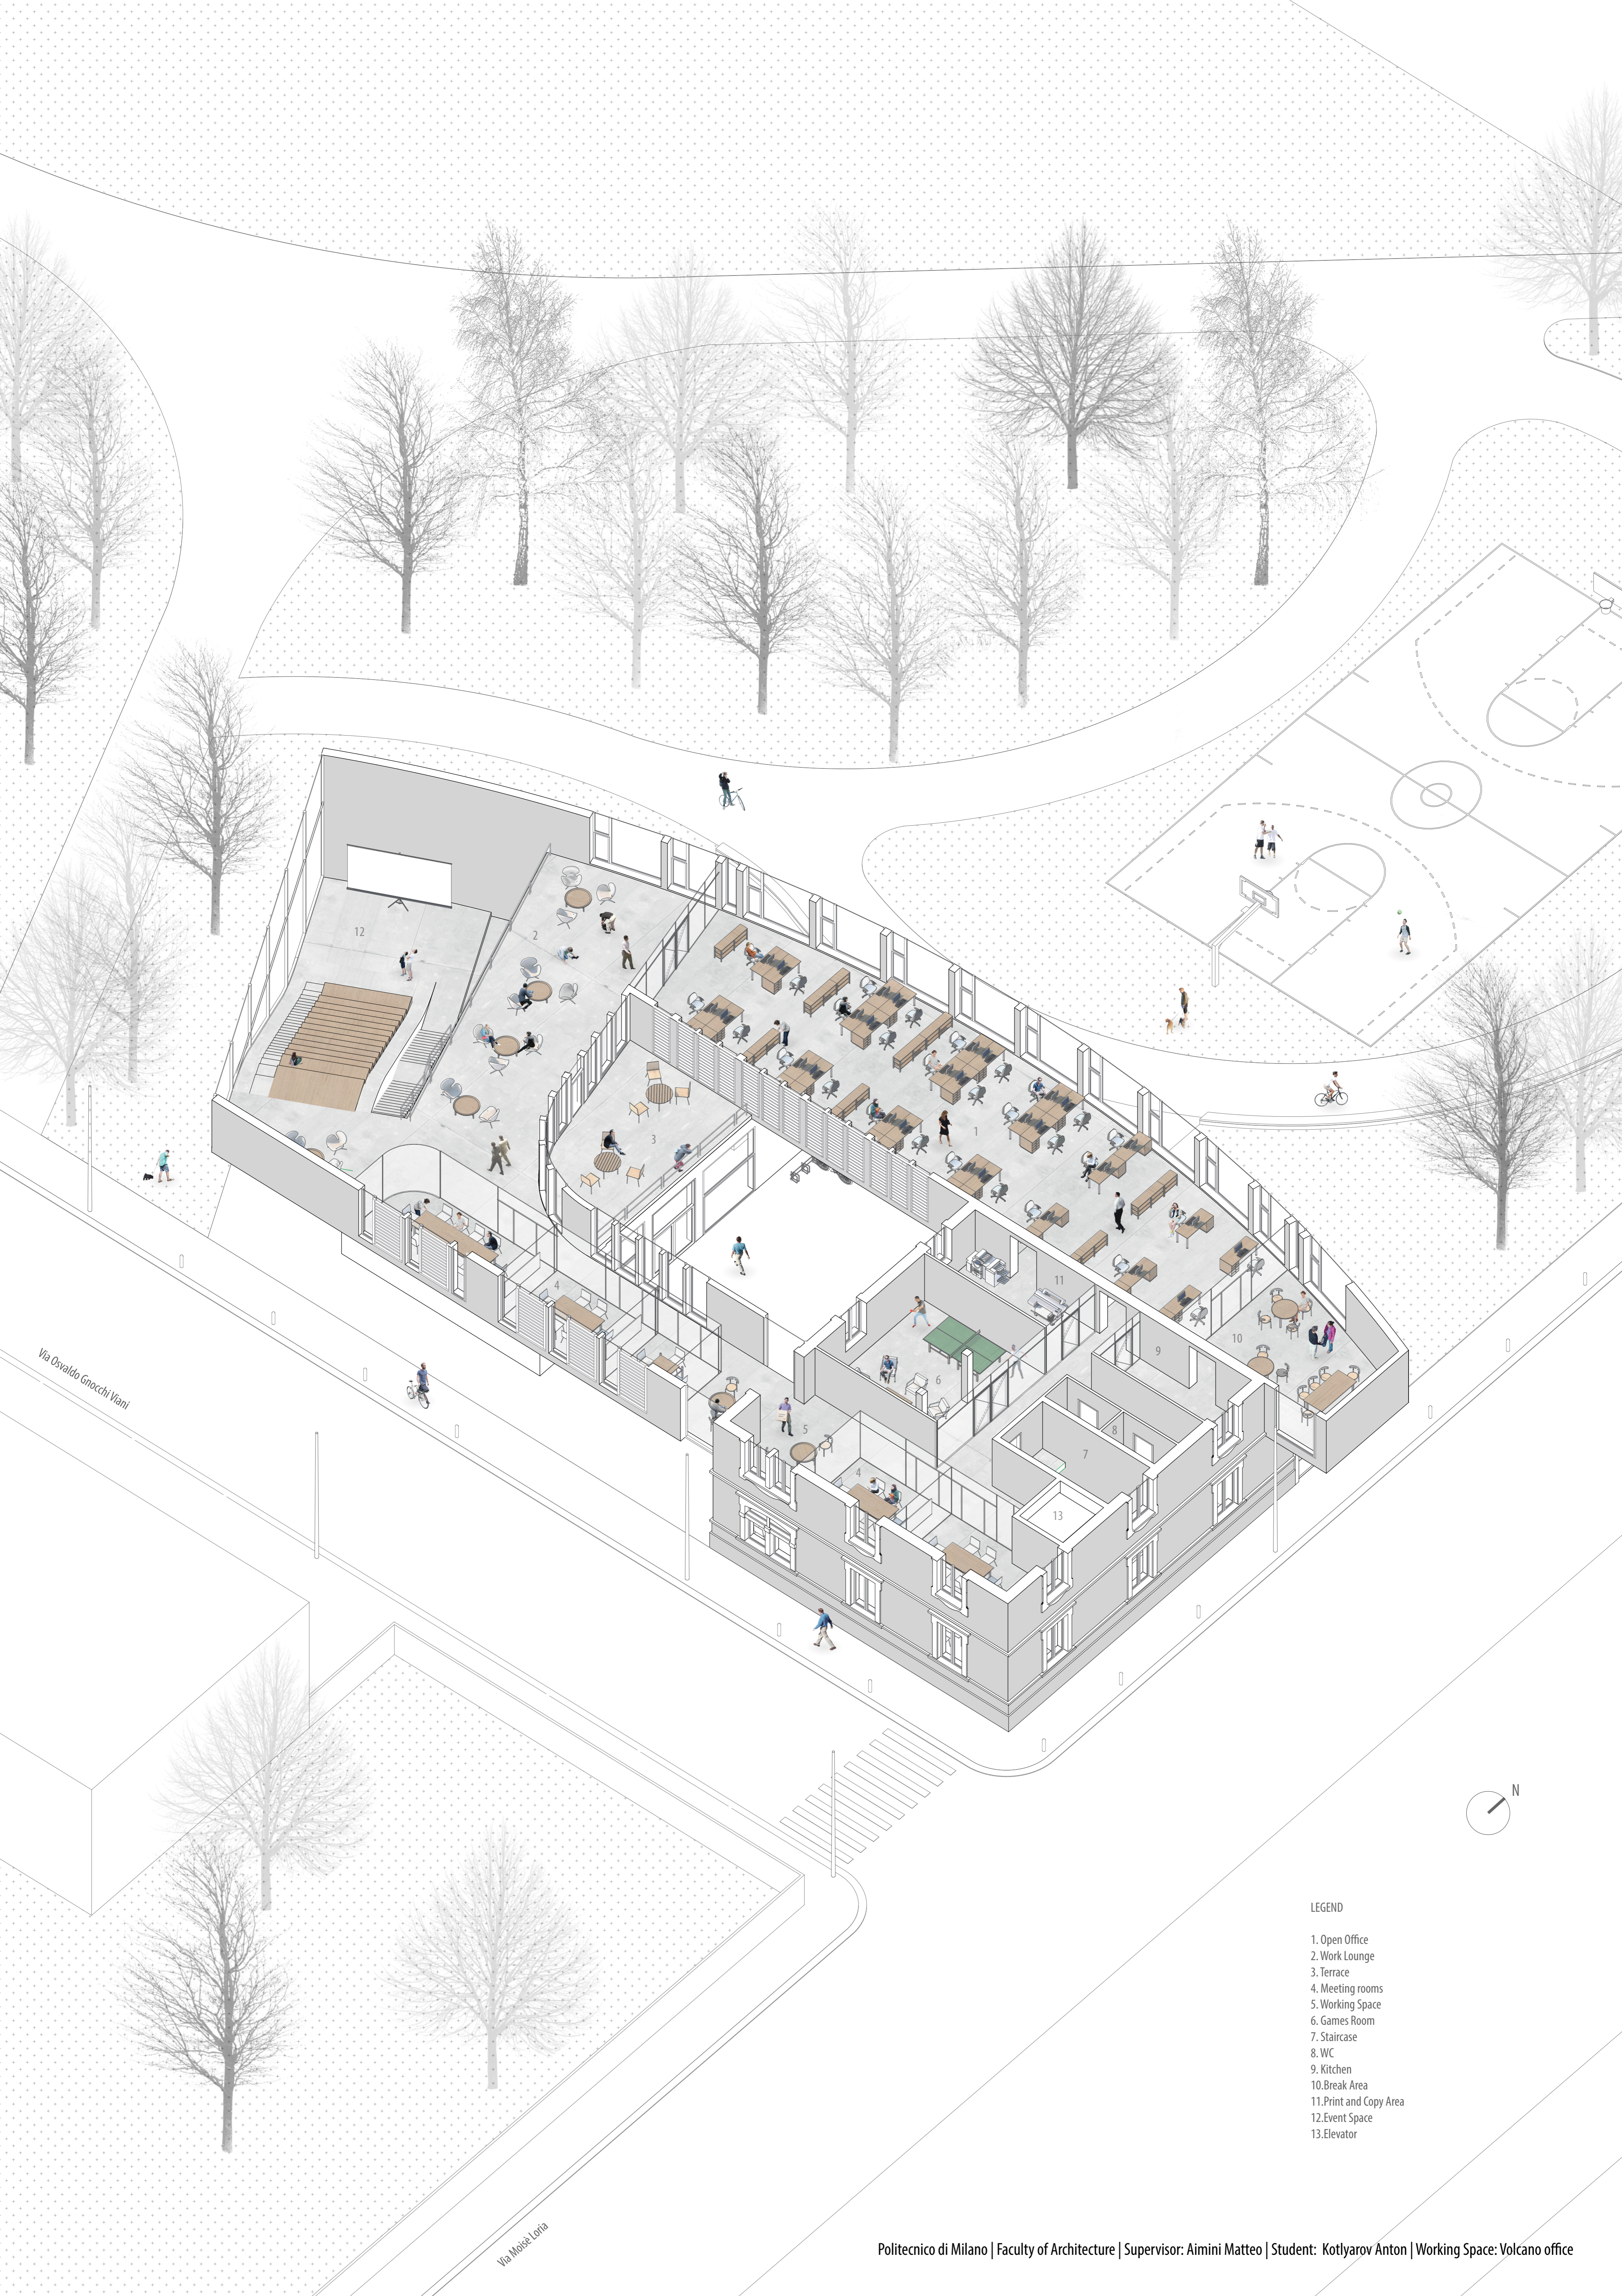



Via Osvaldo Gnocchi Viani

Via Moise Loria



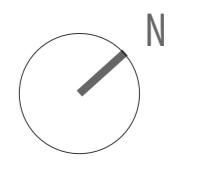


LEGEND



- 1. Open Office
- 2. Work Lounge
- 3. Terrace
- 4. Meeting rooms
- 5. Working Space
- 6. Games Room
- 7. Staircase
- 8. WC
- 9. Kitchen
- 10. Break Area
- 11. Print and Copy Area
- 12. Event Space
- 13. Elevator

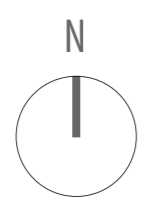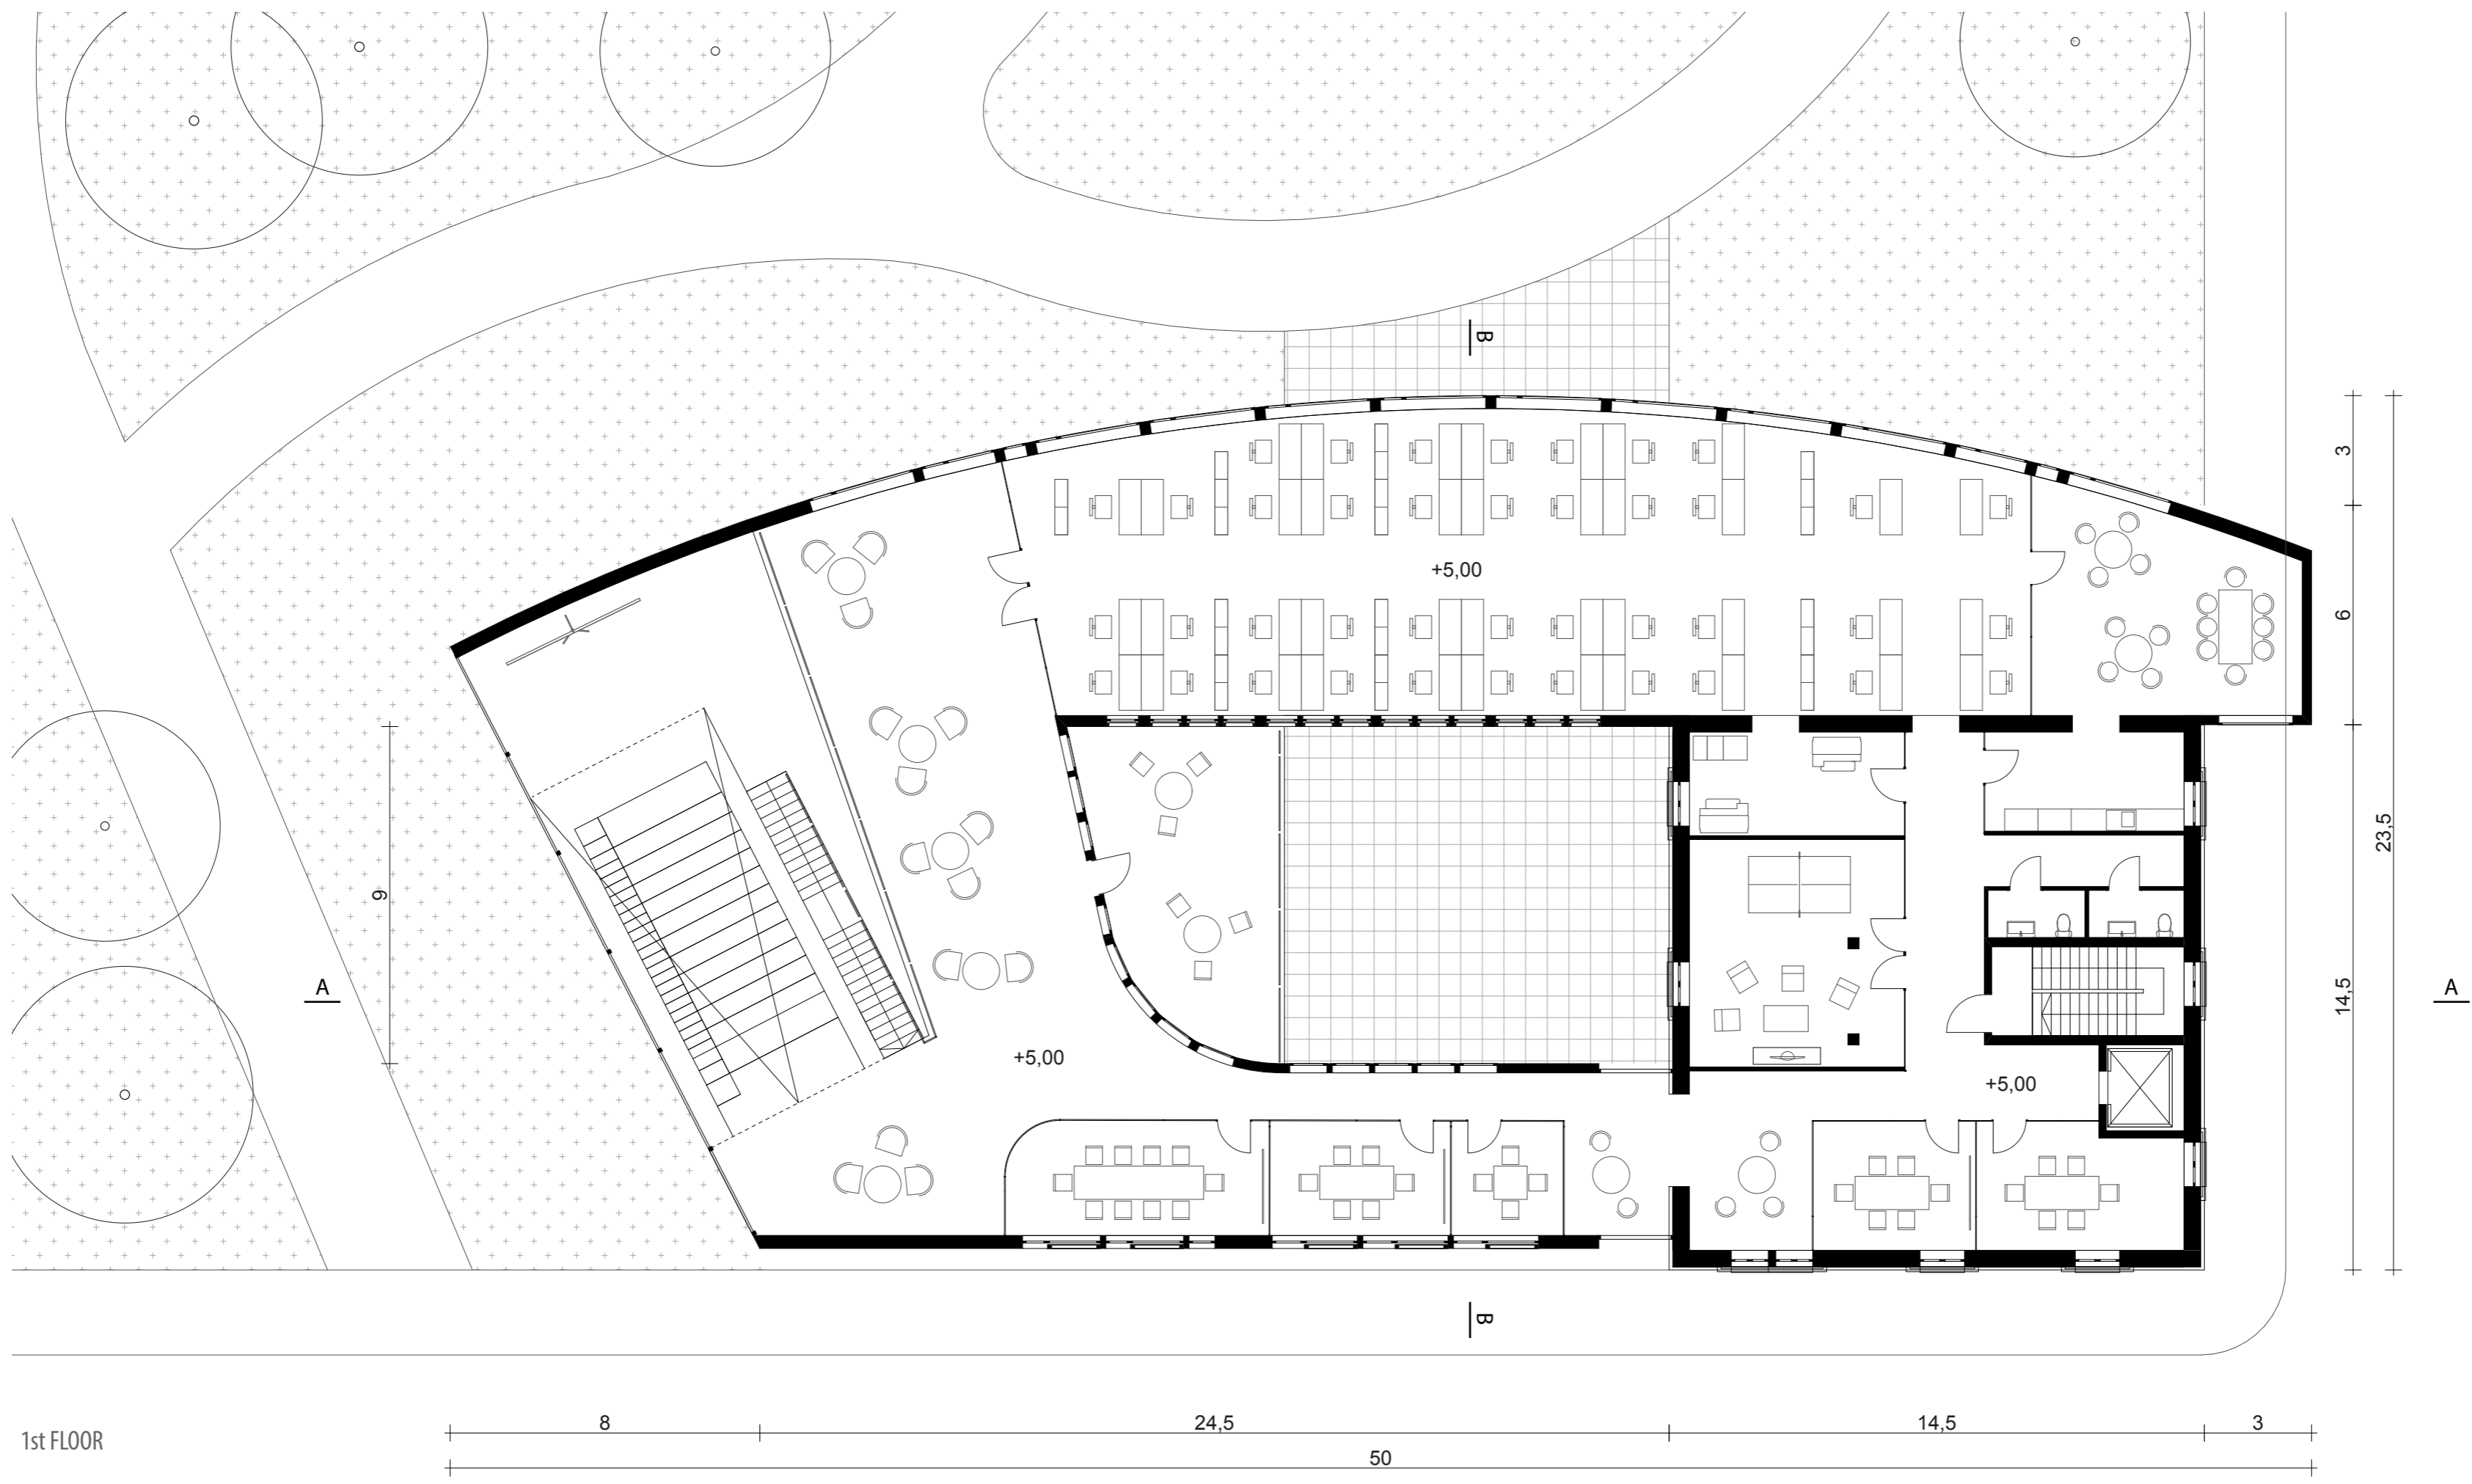

- 1. Event Space
- 2. Work Lounge
- 3. Open Office
- 4. Break Area
- 5. Meeting rooms
- 6. Terrace
- 7. Games Room
- 8. Print and Copy Area
- 9. Kitchen
- 10. WC
- 11. Staircase
- 12. Elevator
- 13. Corridor
- 14. Working Space

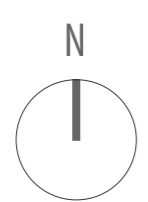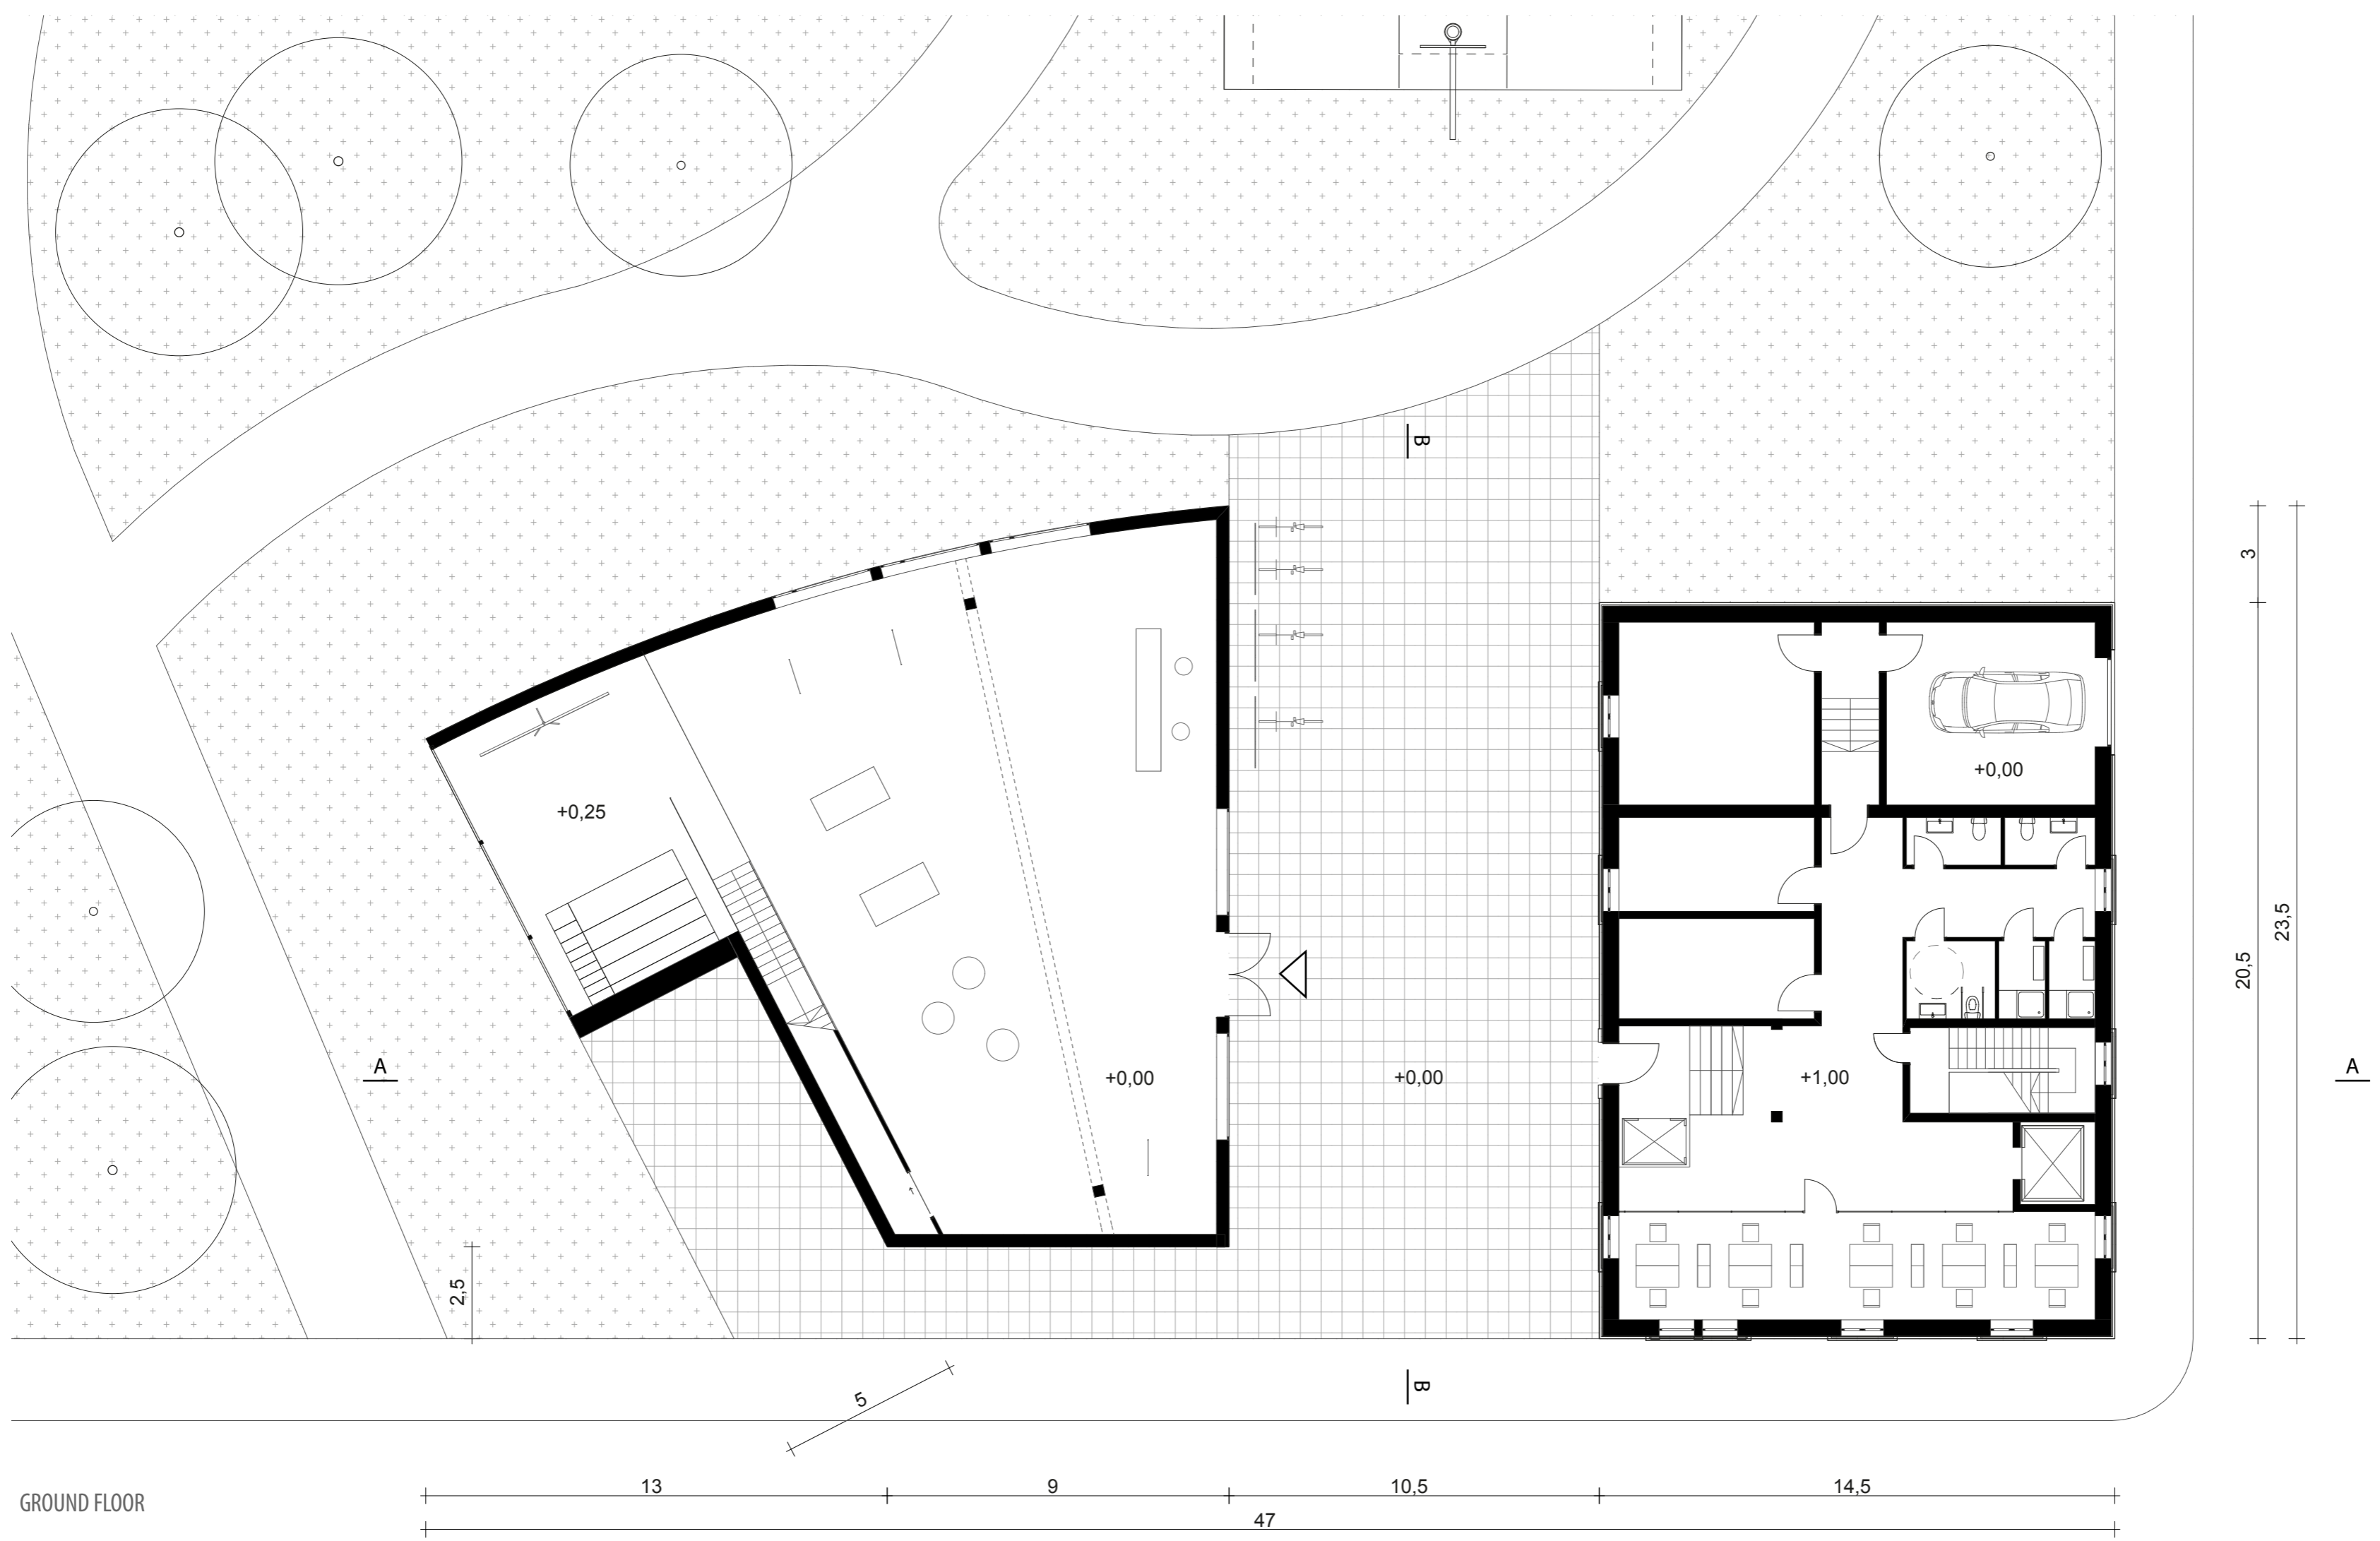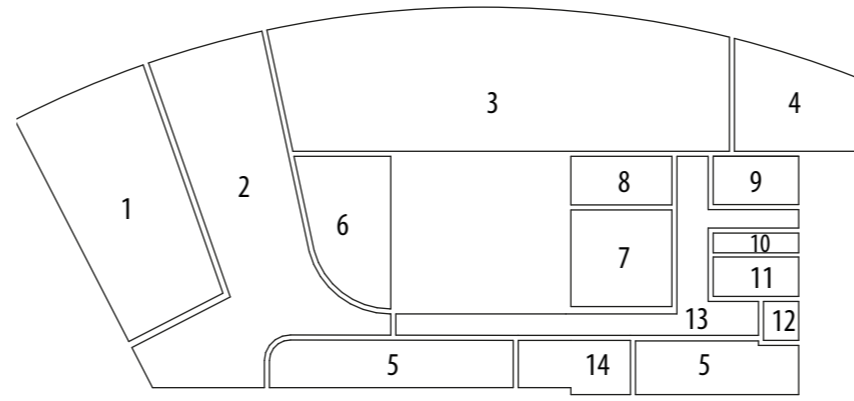


- 1. Art Gallery
- 2. Event Space
- 3. Library
- 4. Staircase
- 5. Corridor
- 6. Dressing Room
- 7. Server room
- 8. Storage
- 9. Garage
- 10. WC
- 11. Handicap toilet
- 12. Shower Cubicle
- 13. Elevator
- 14. Access for disabled visitors

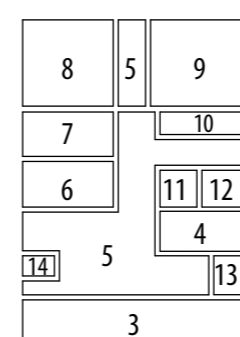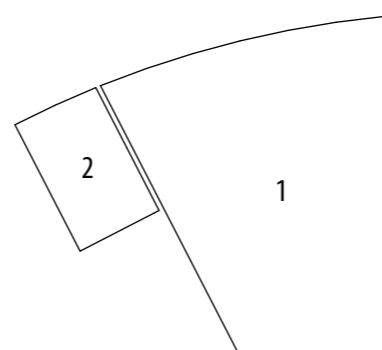





NORTH ELEVATION

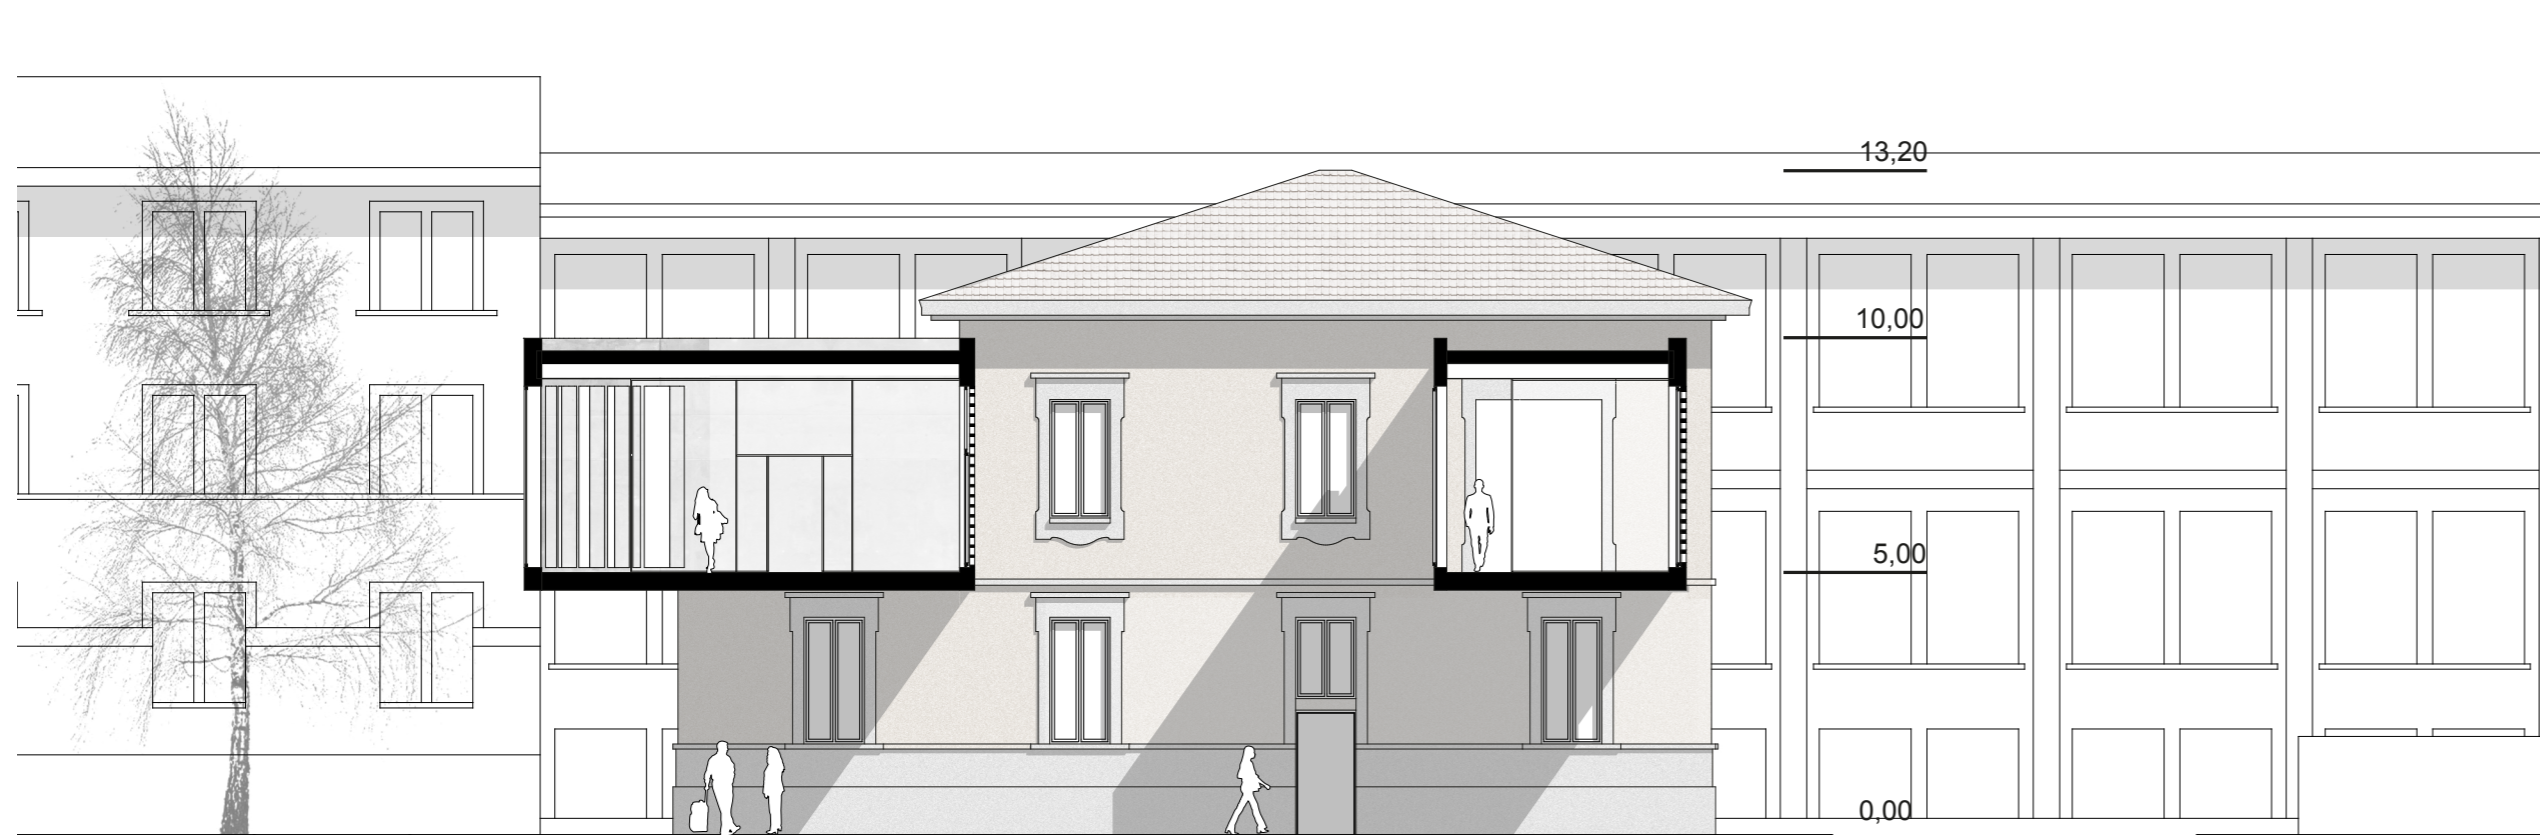

SECTION B-B

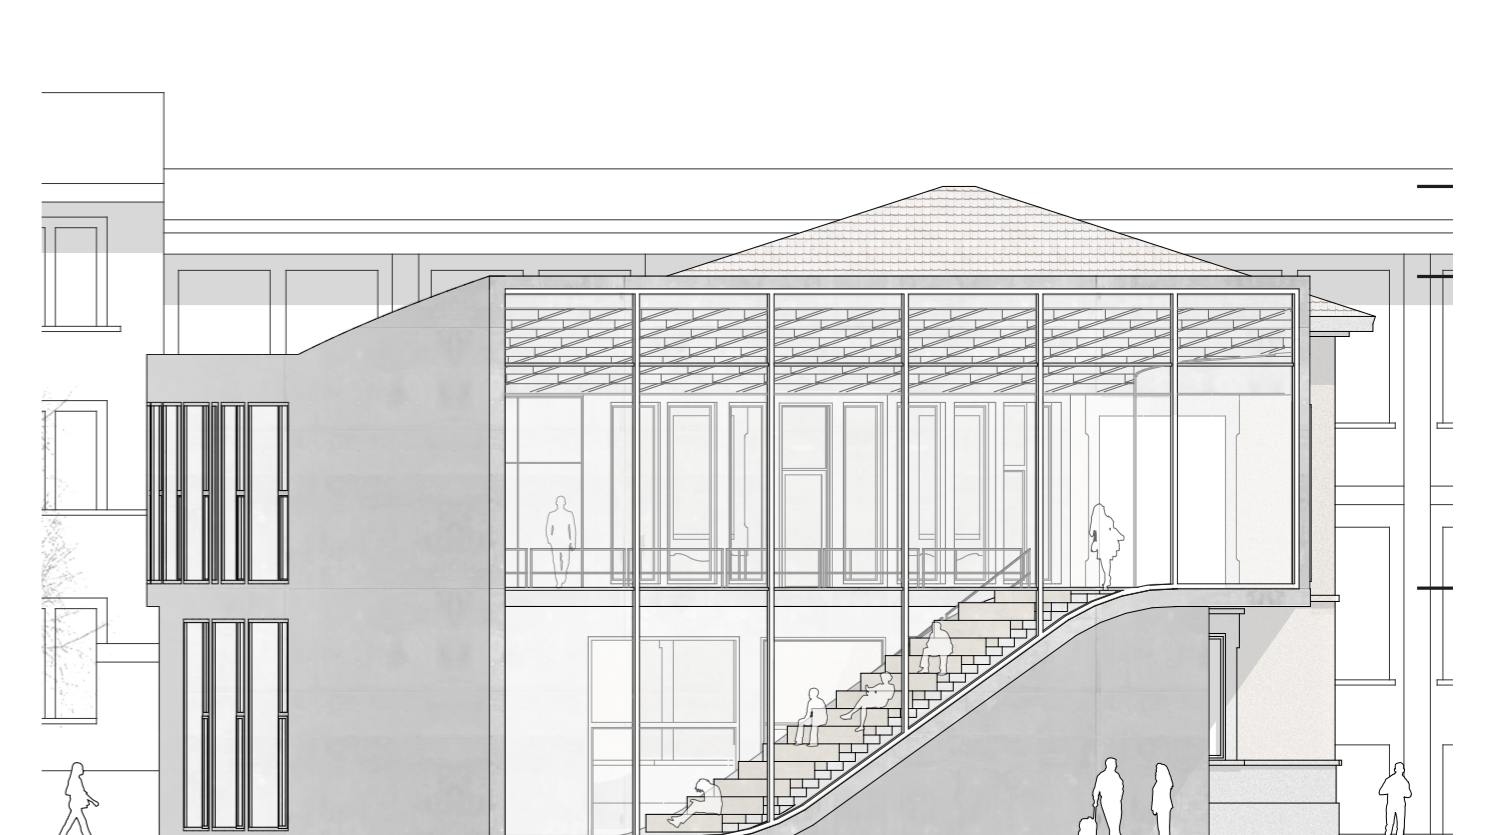

WEST ELEVATION

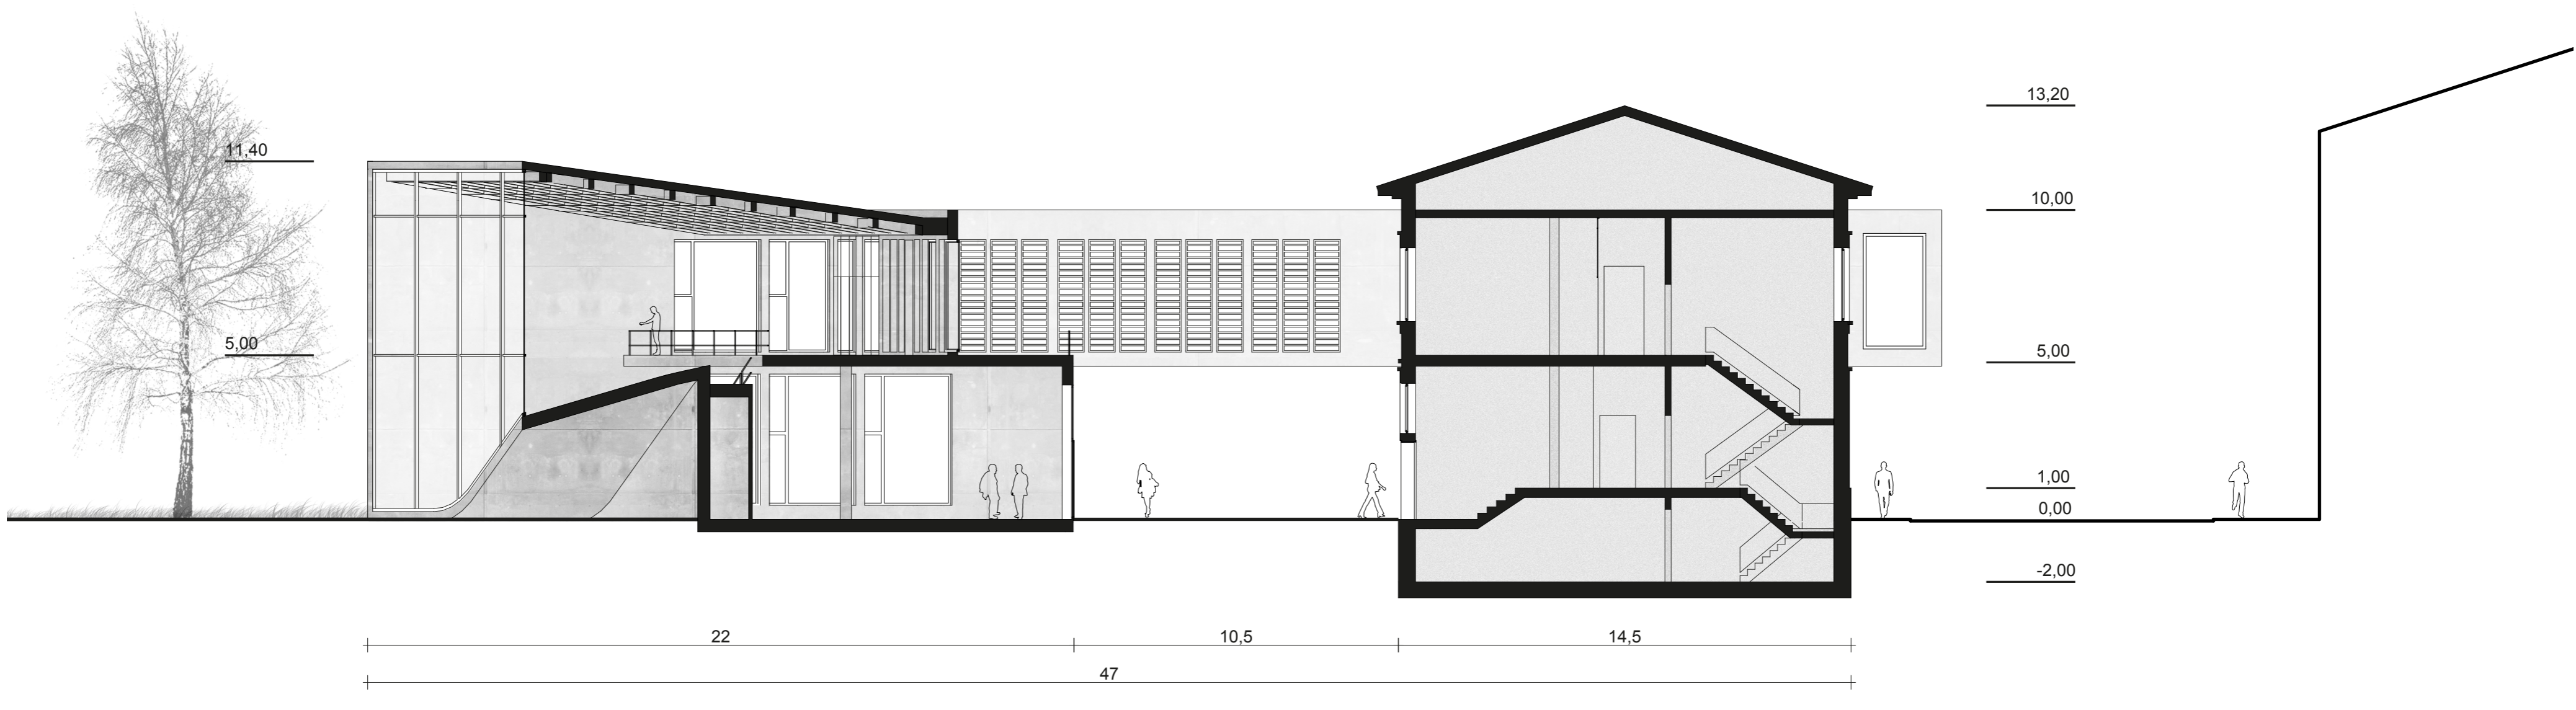

- | | | | |
|--|--|--|---|
| | | <ul style="list-style-type: none"> 1. Work Lounge 2. Terrace 3. Games Room 4. Corridor | <ul style="list-style-type: none"> 5. Staircase 6. Art Gallery 7. Basement |
|--|--|--|---|

