




Videowall Intro - Scala 1:100 - misure in mm.

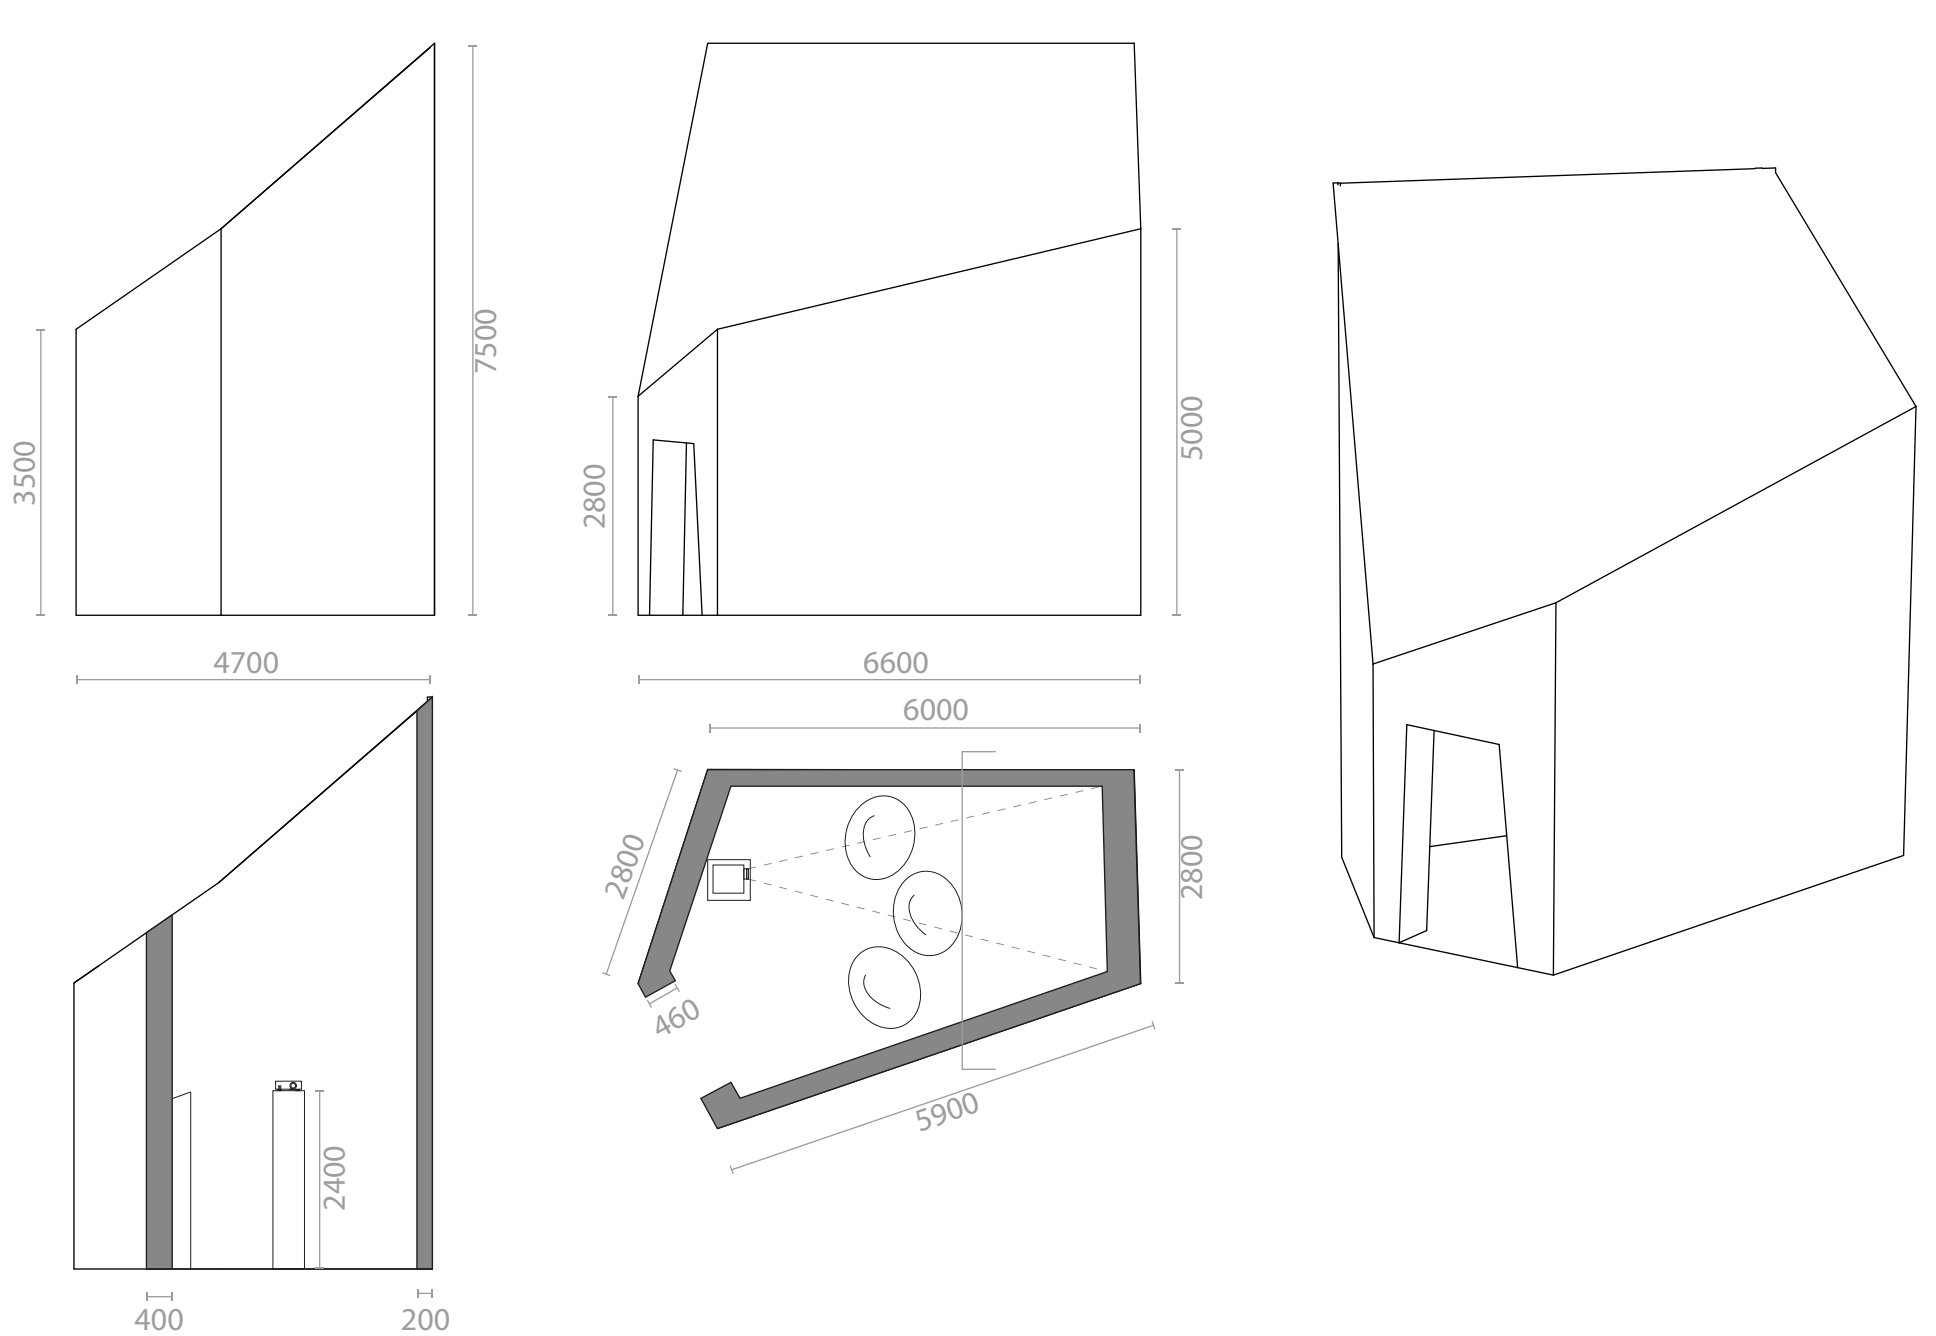



Modulo Sala video - Scala 1:100 - misure in mm.

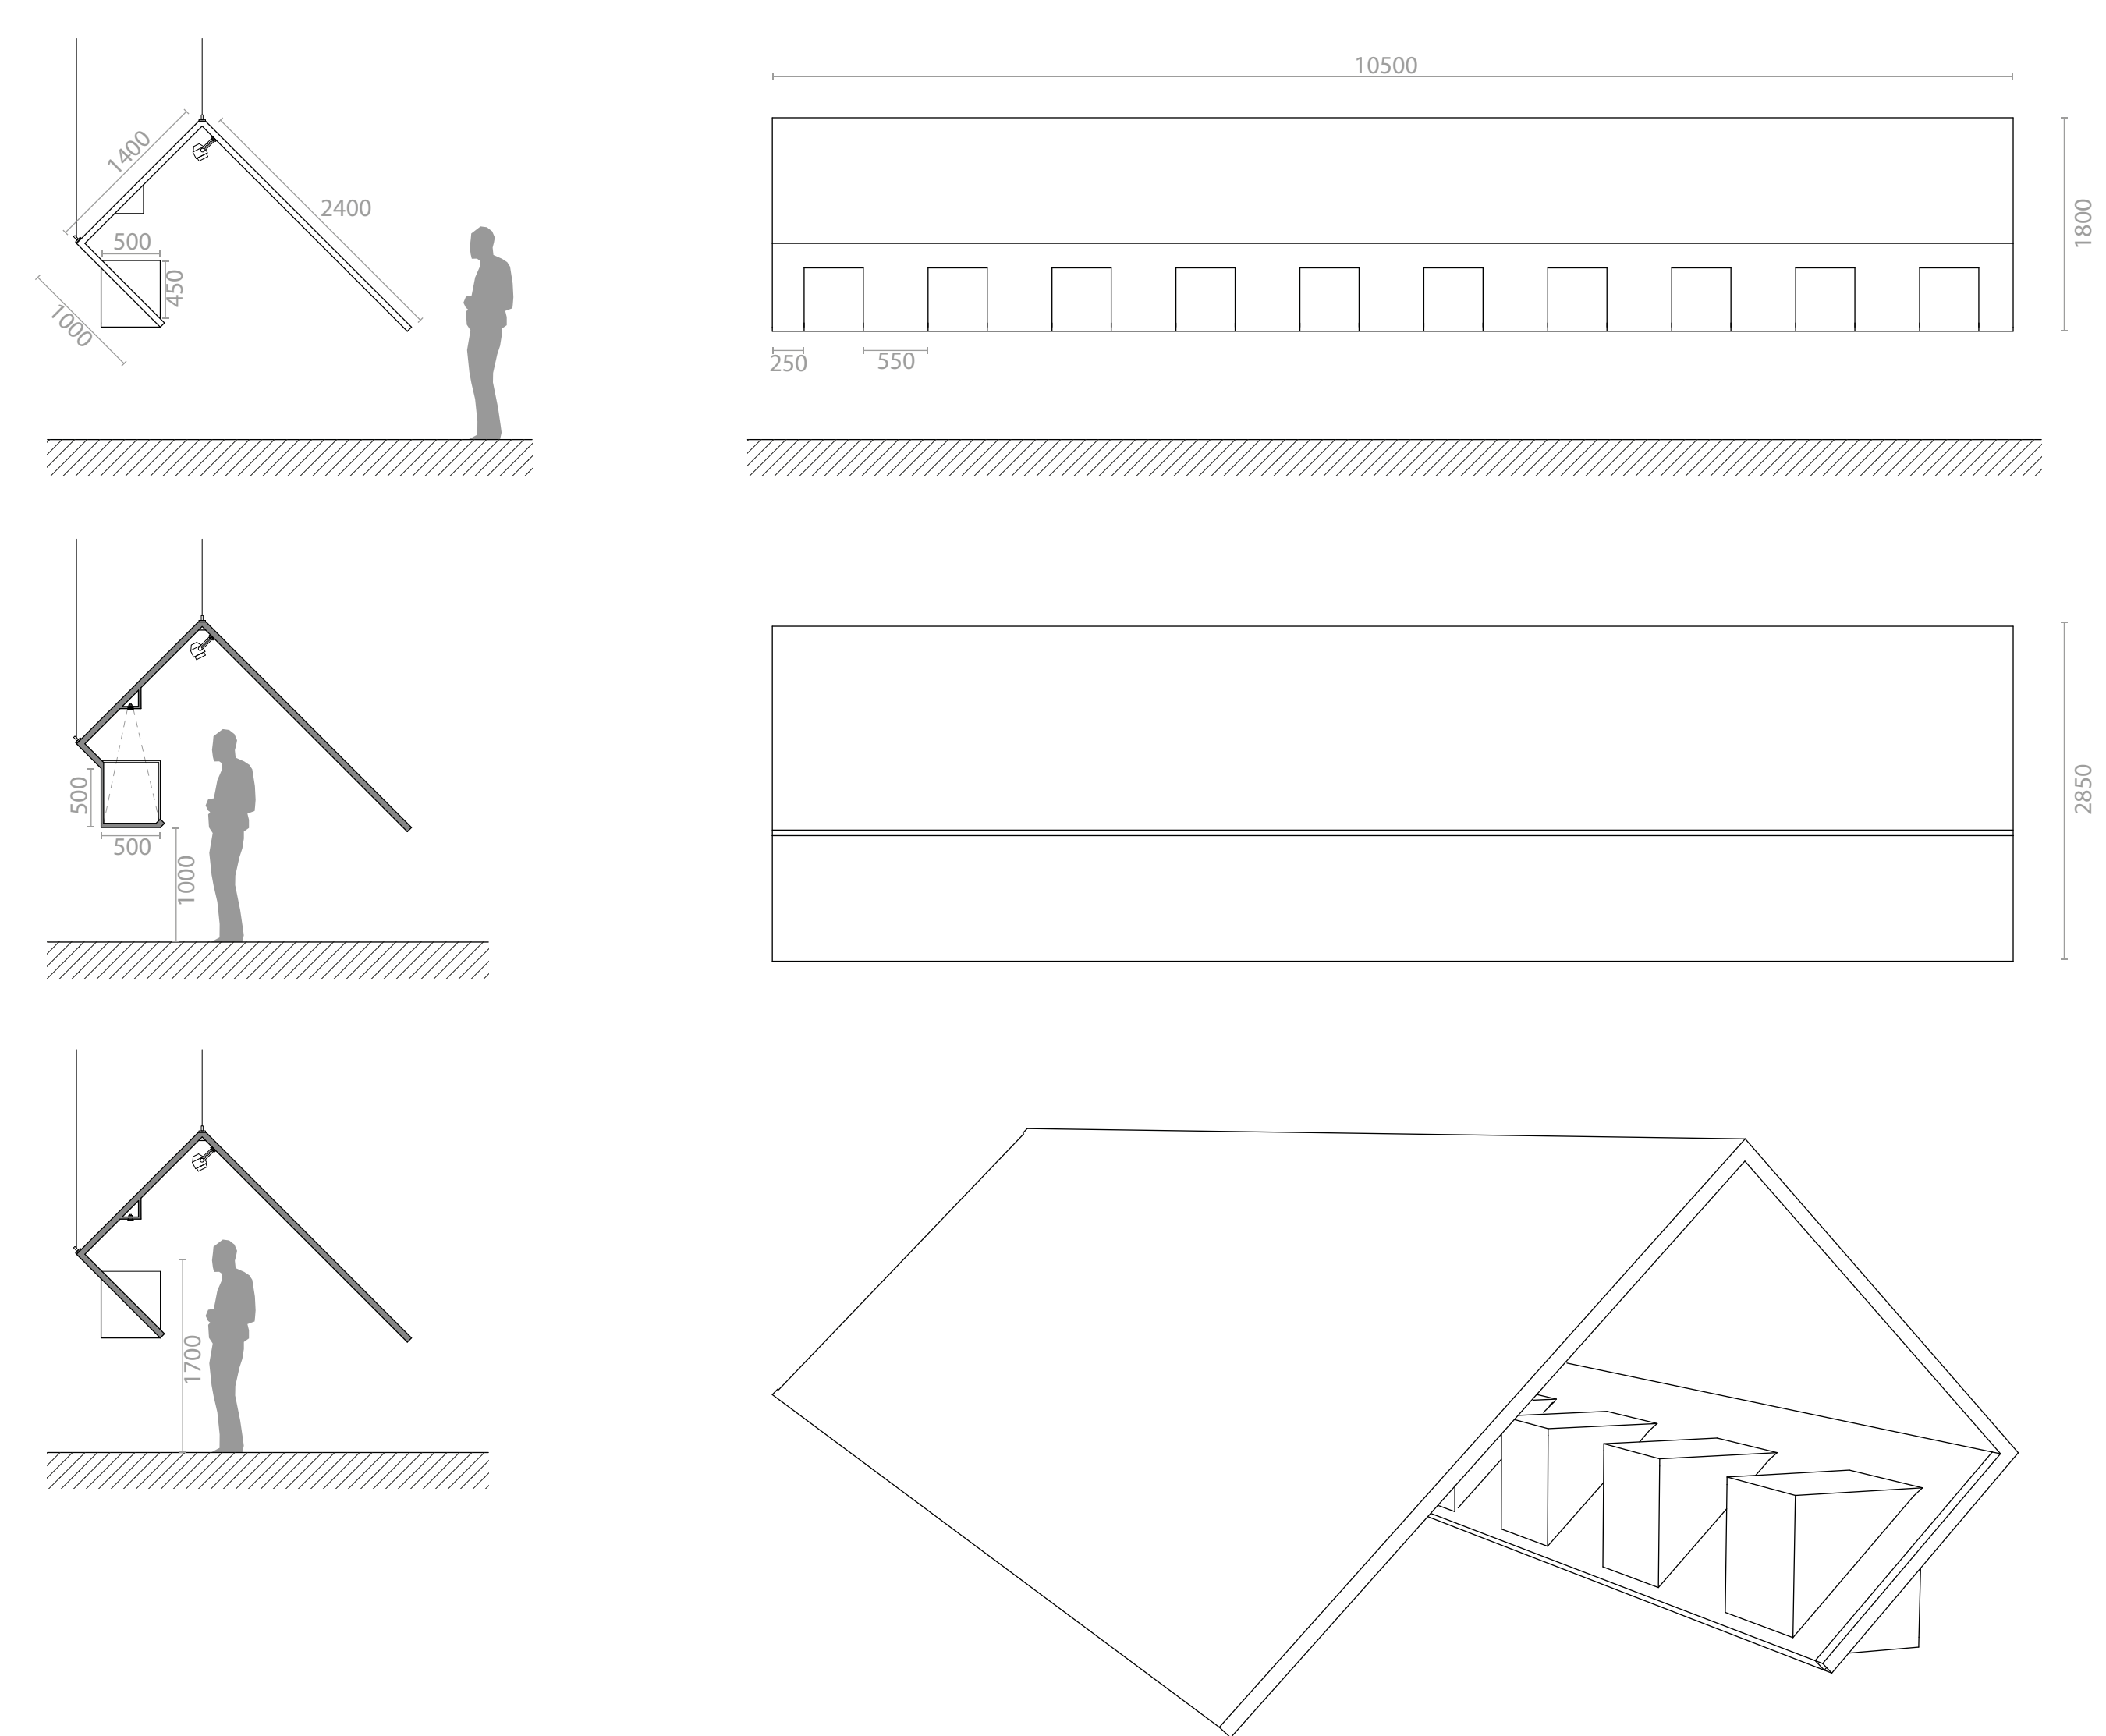


Espositore Street Food Packaging - Scala 1:50 - misure in mm.

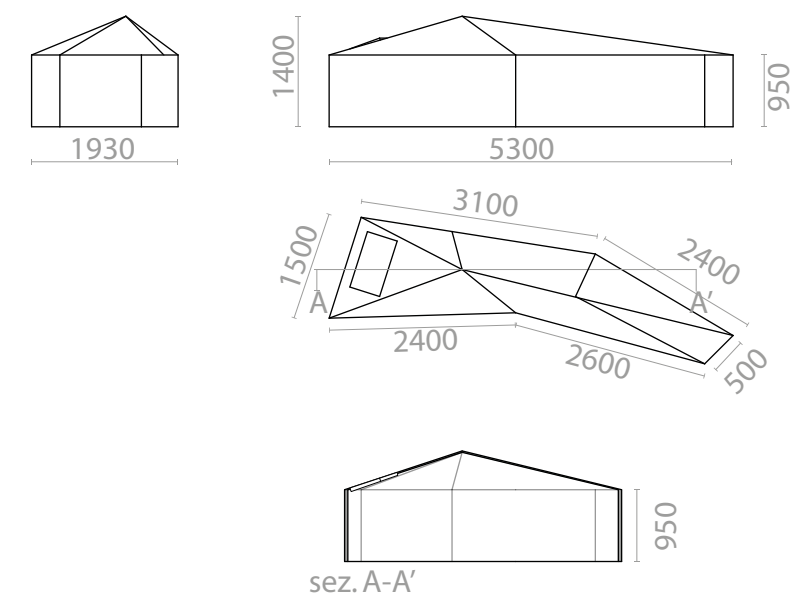

Consolle Mercati Virtuali - Scala 1:100 - misure in mm.

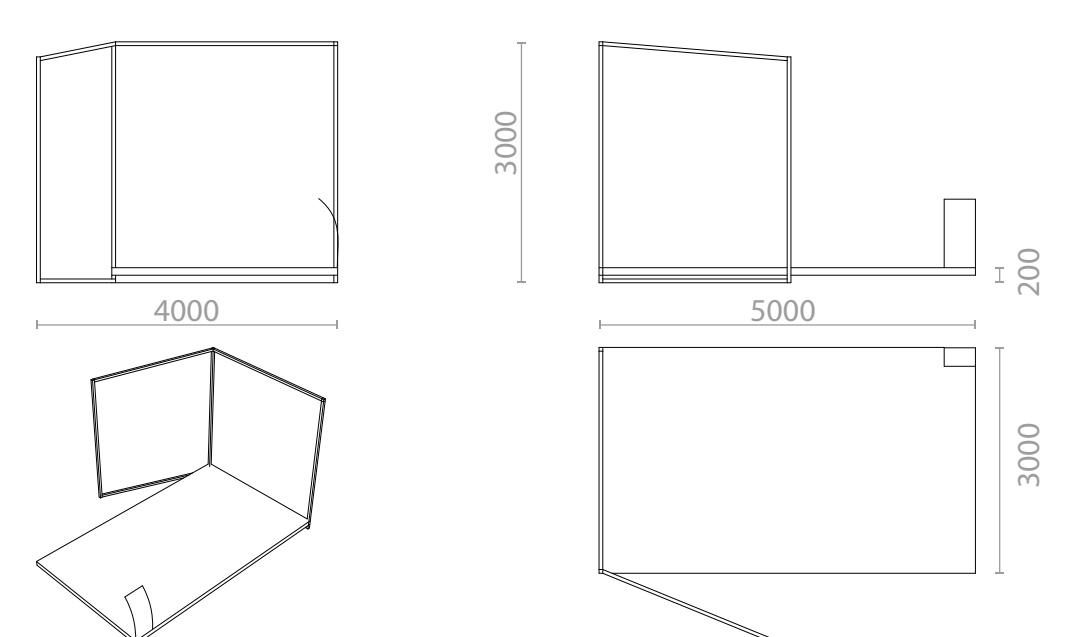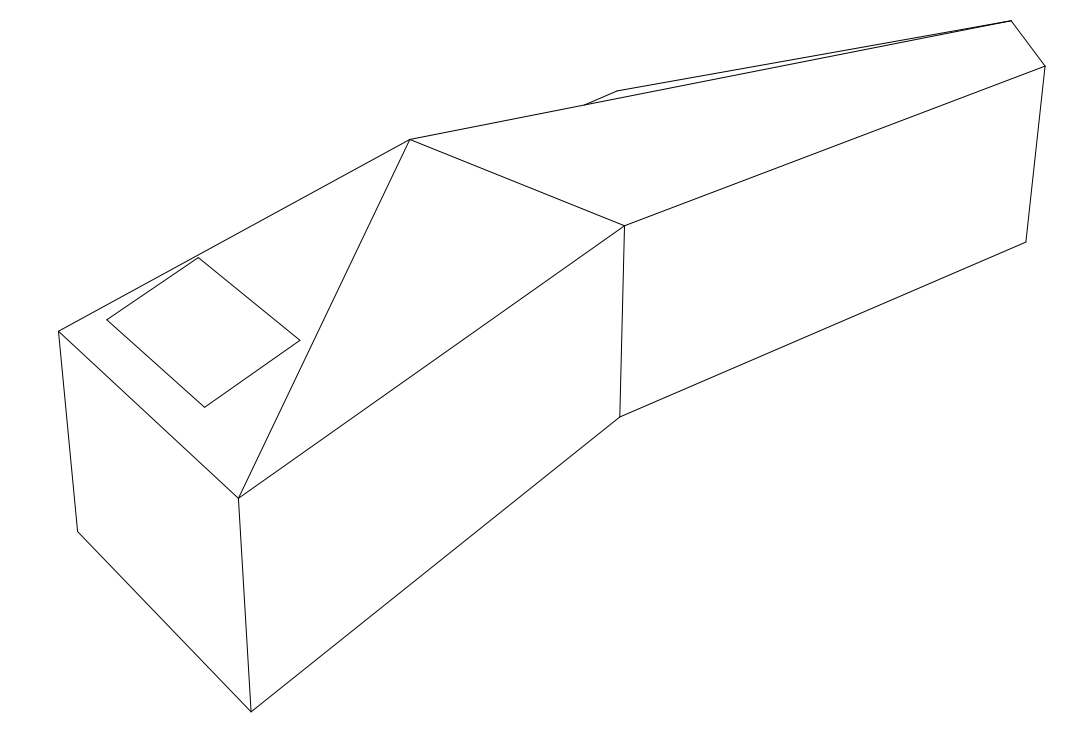

Pedana veicoli Street Food - Scala 1:100 - misure in mm.

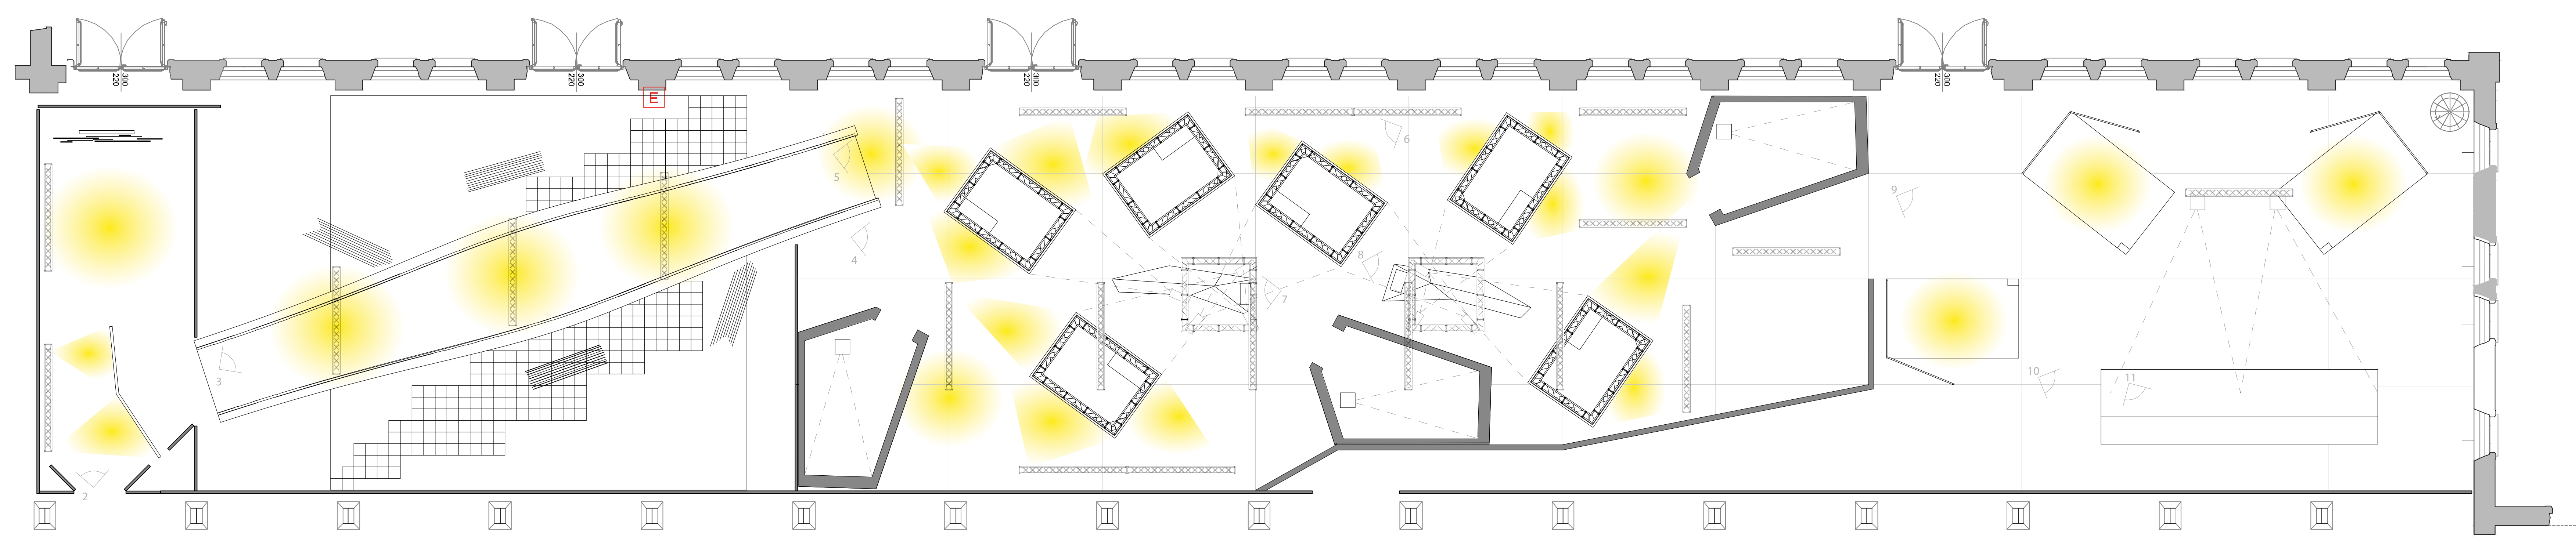

Pianta illuminotecnica - Scala 1:100 - misure in mm.

