




Sez. D-D'  
Scala 1:100  
Quote in cm

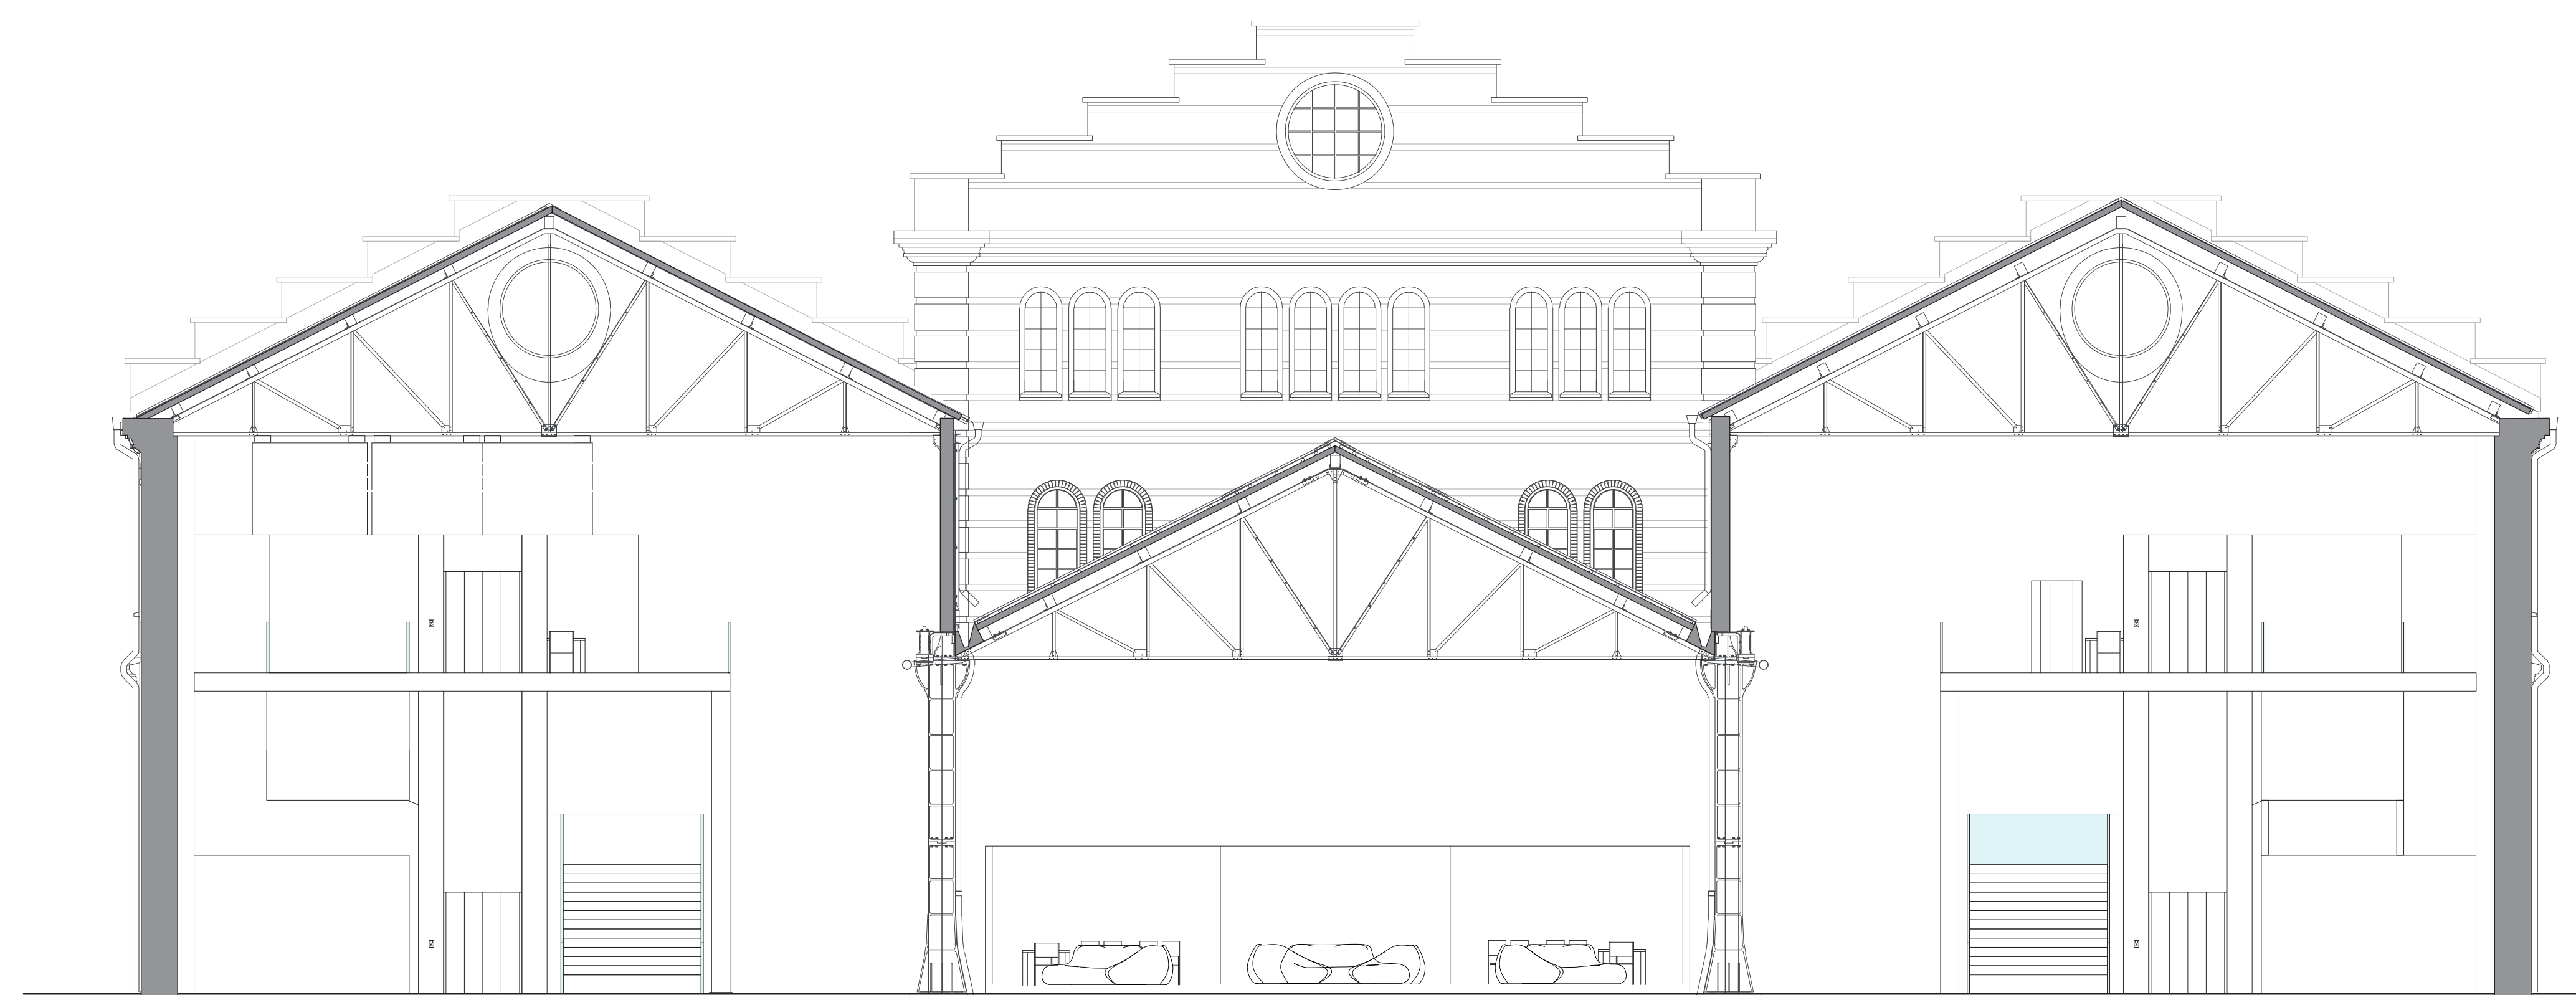

Sez. E-E'  
Scala 1:100

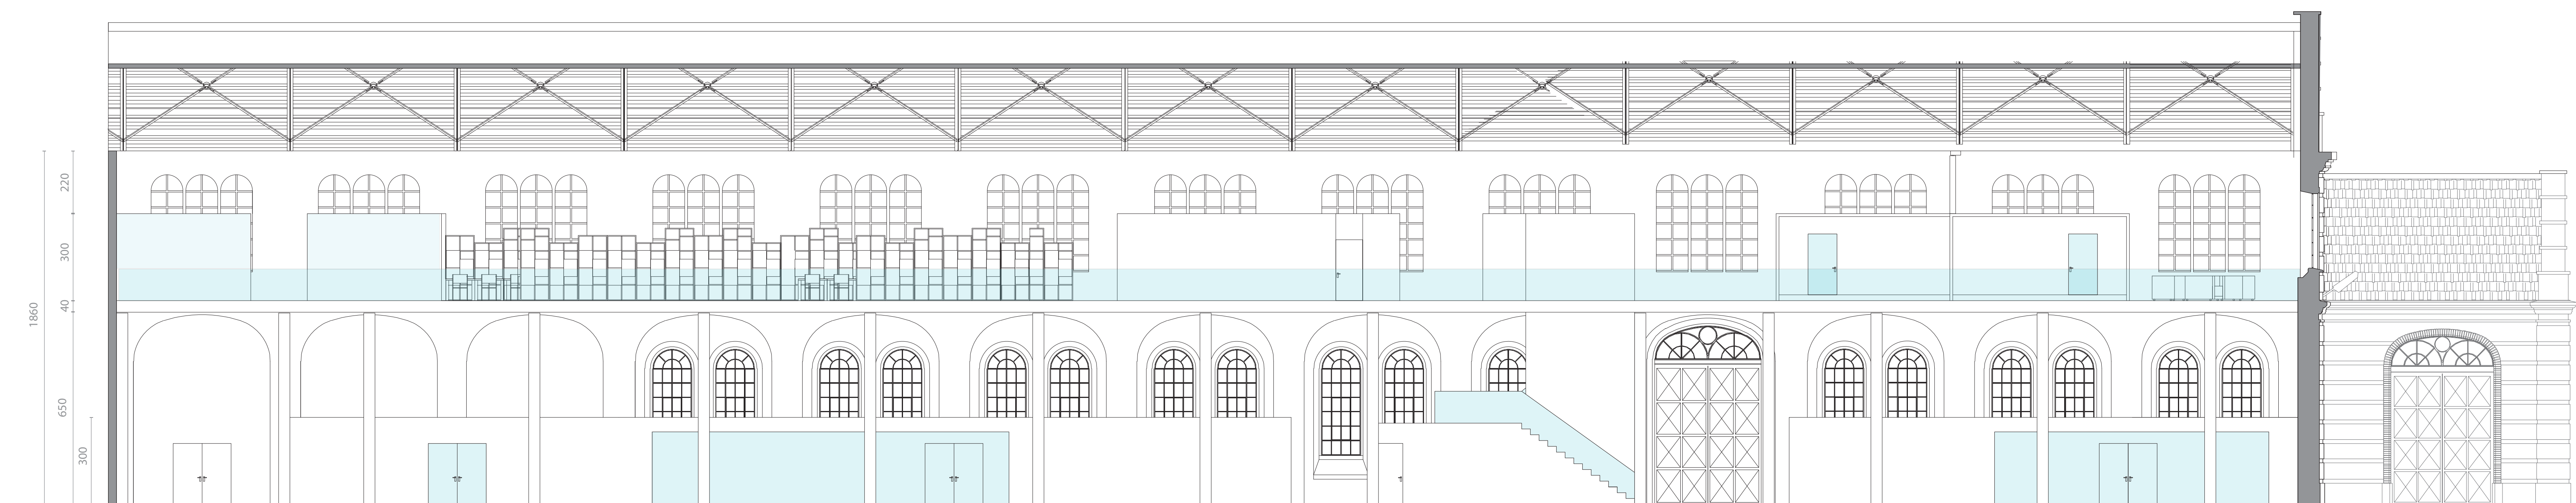

Sez. B-B'  
Scala 1:100  
Quote in cm

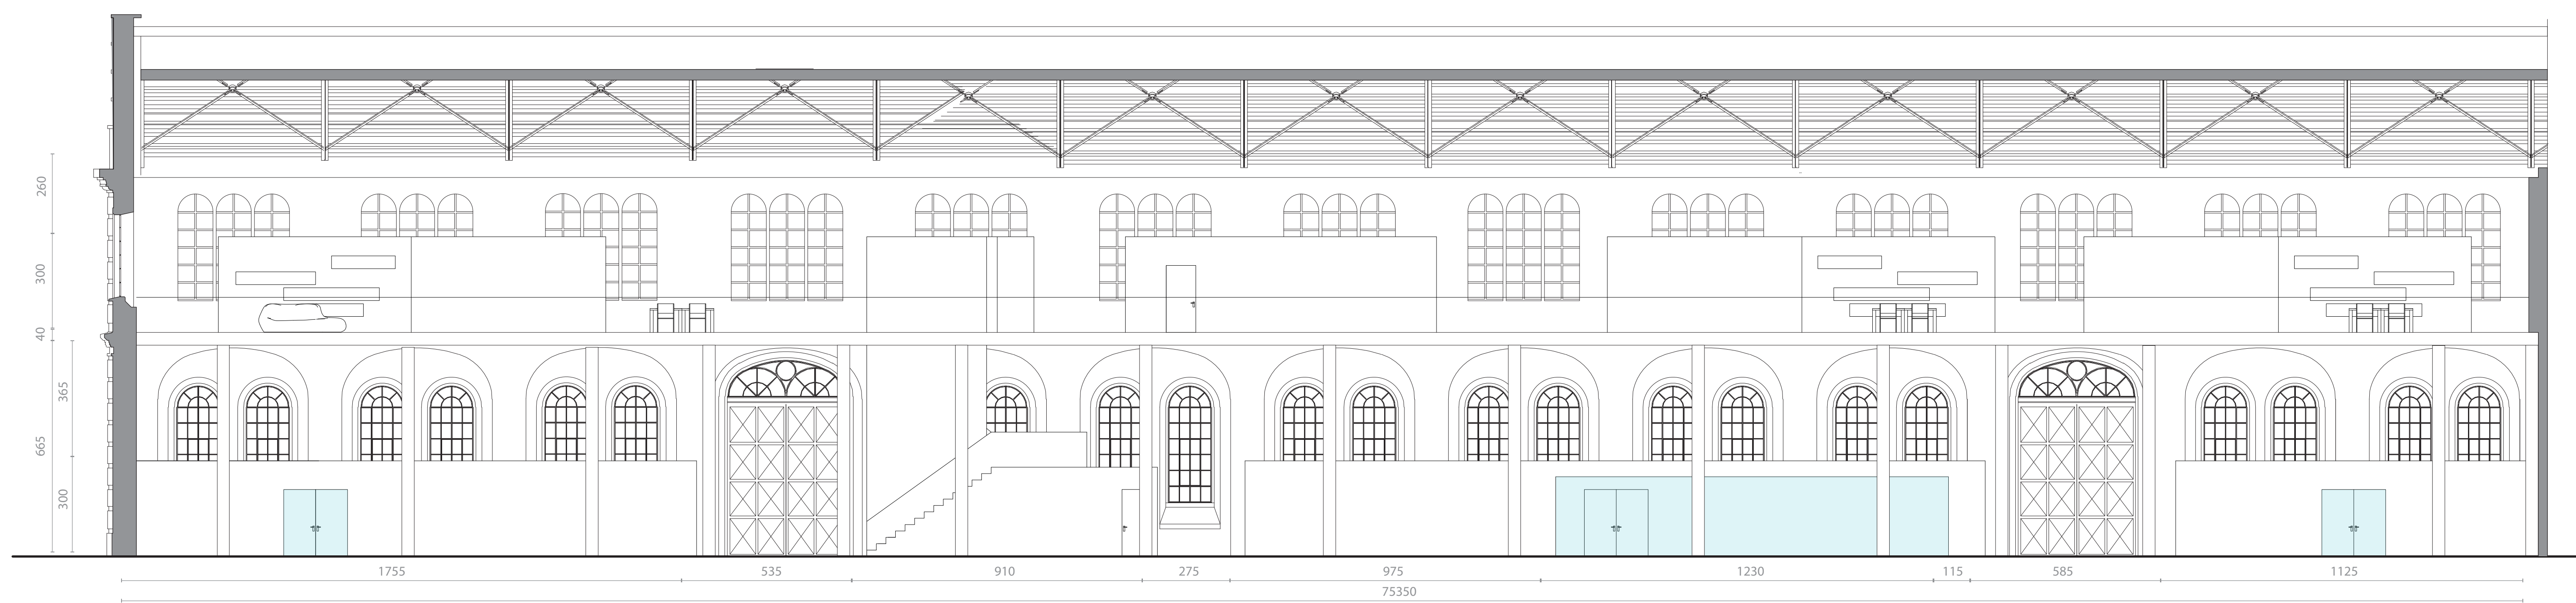

Sez. C-C'  
Scala 1:100  
Quote in cm

