


60.00 m


30.00 m

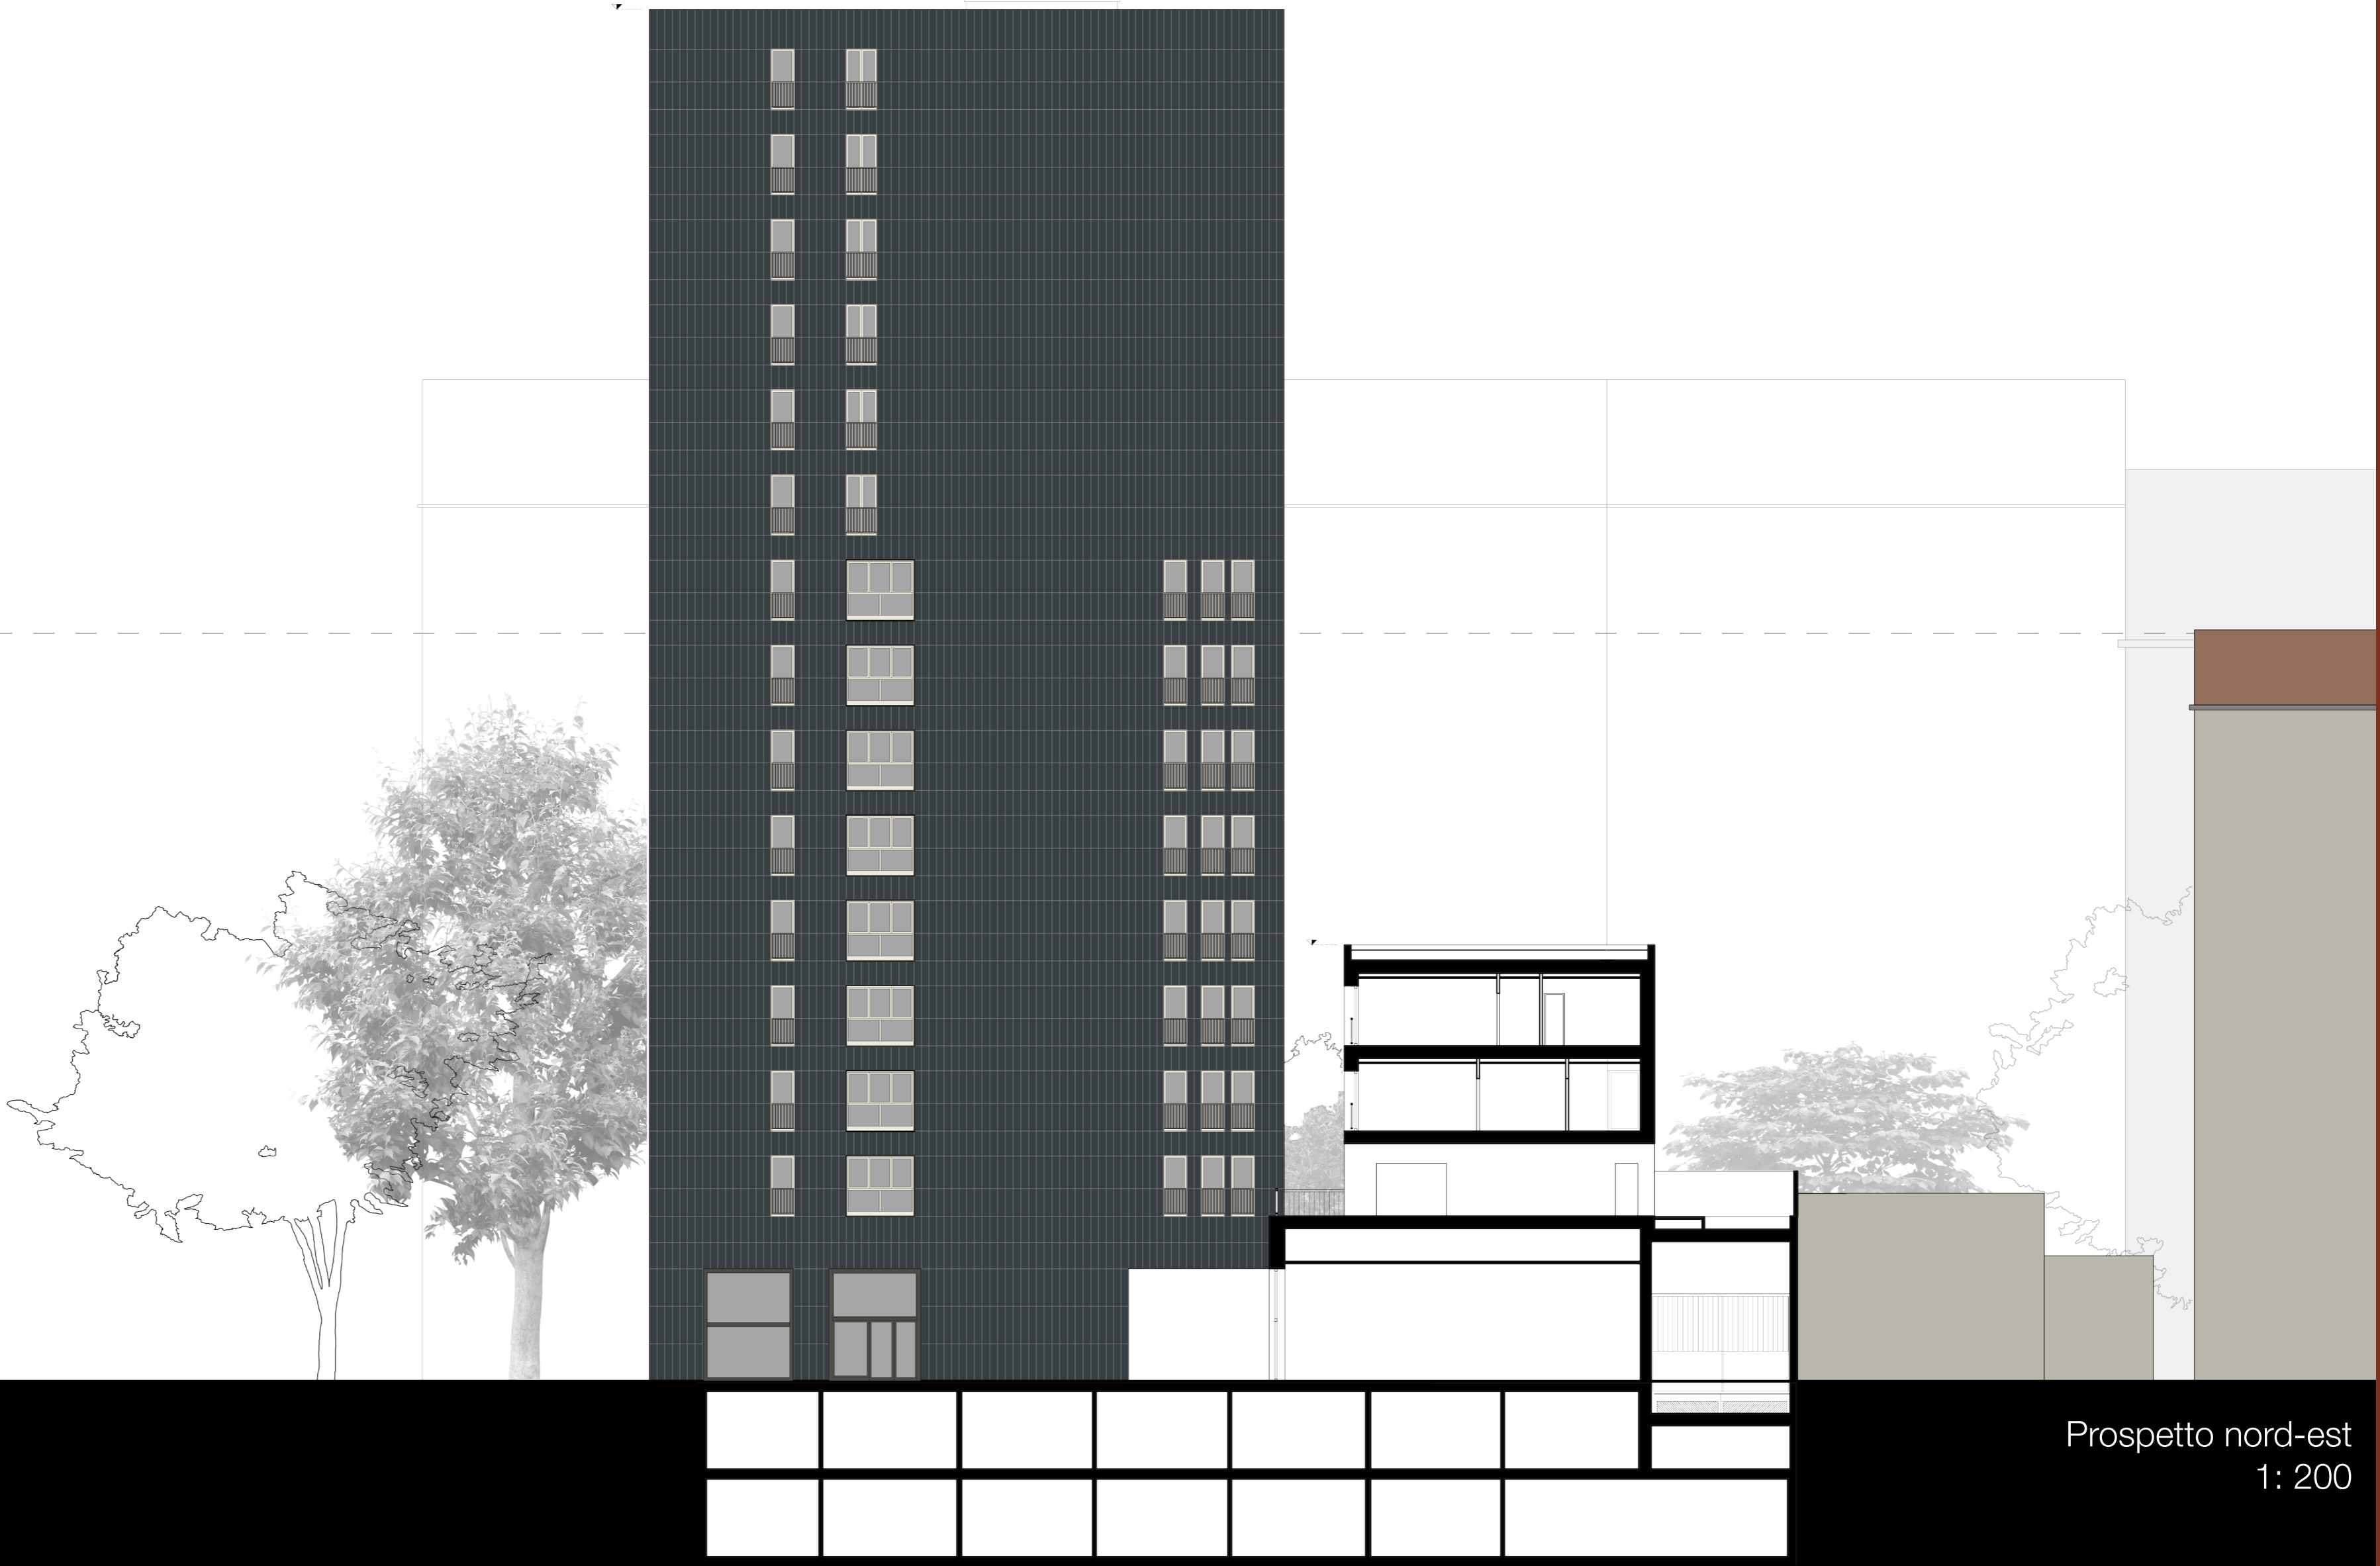

Prospetto nord-est  
1: 200

60.00 m

30.00 m

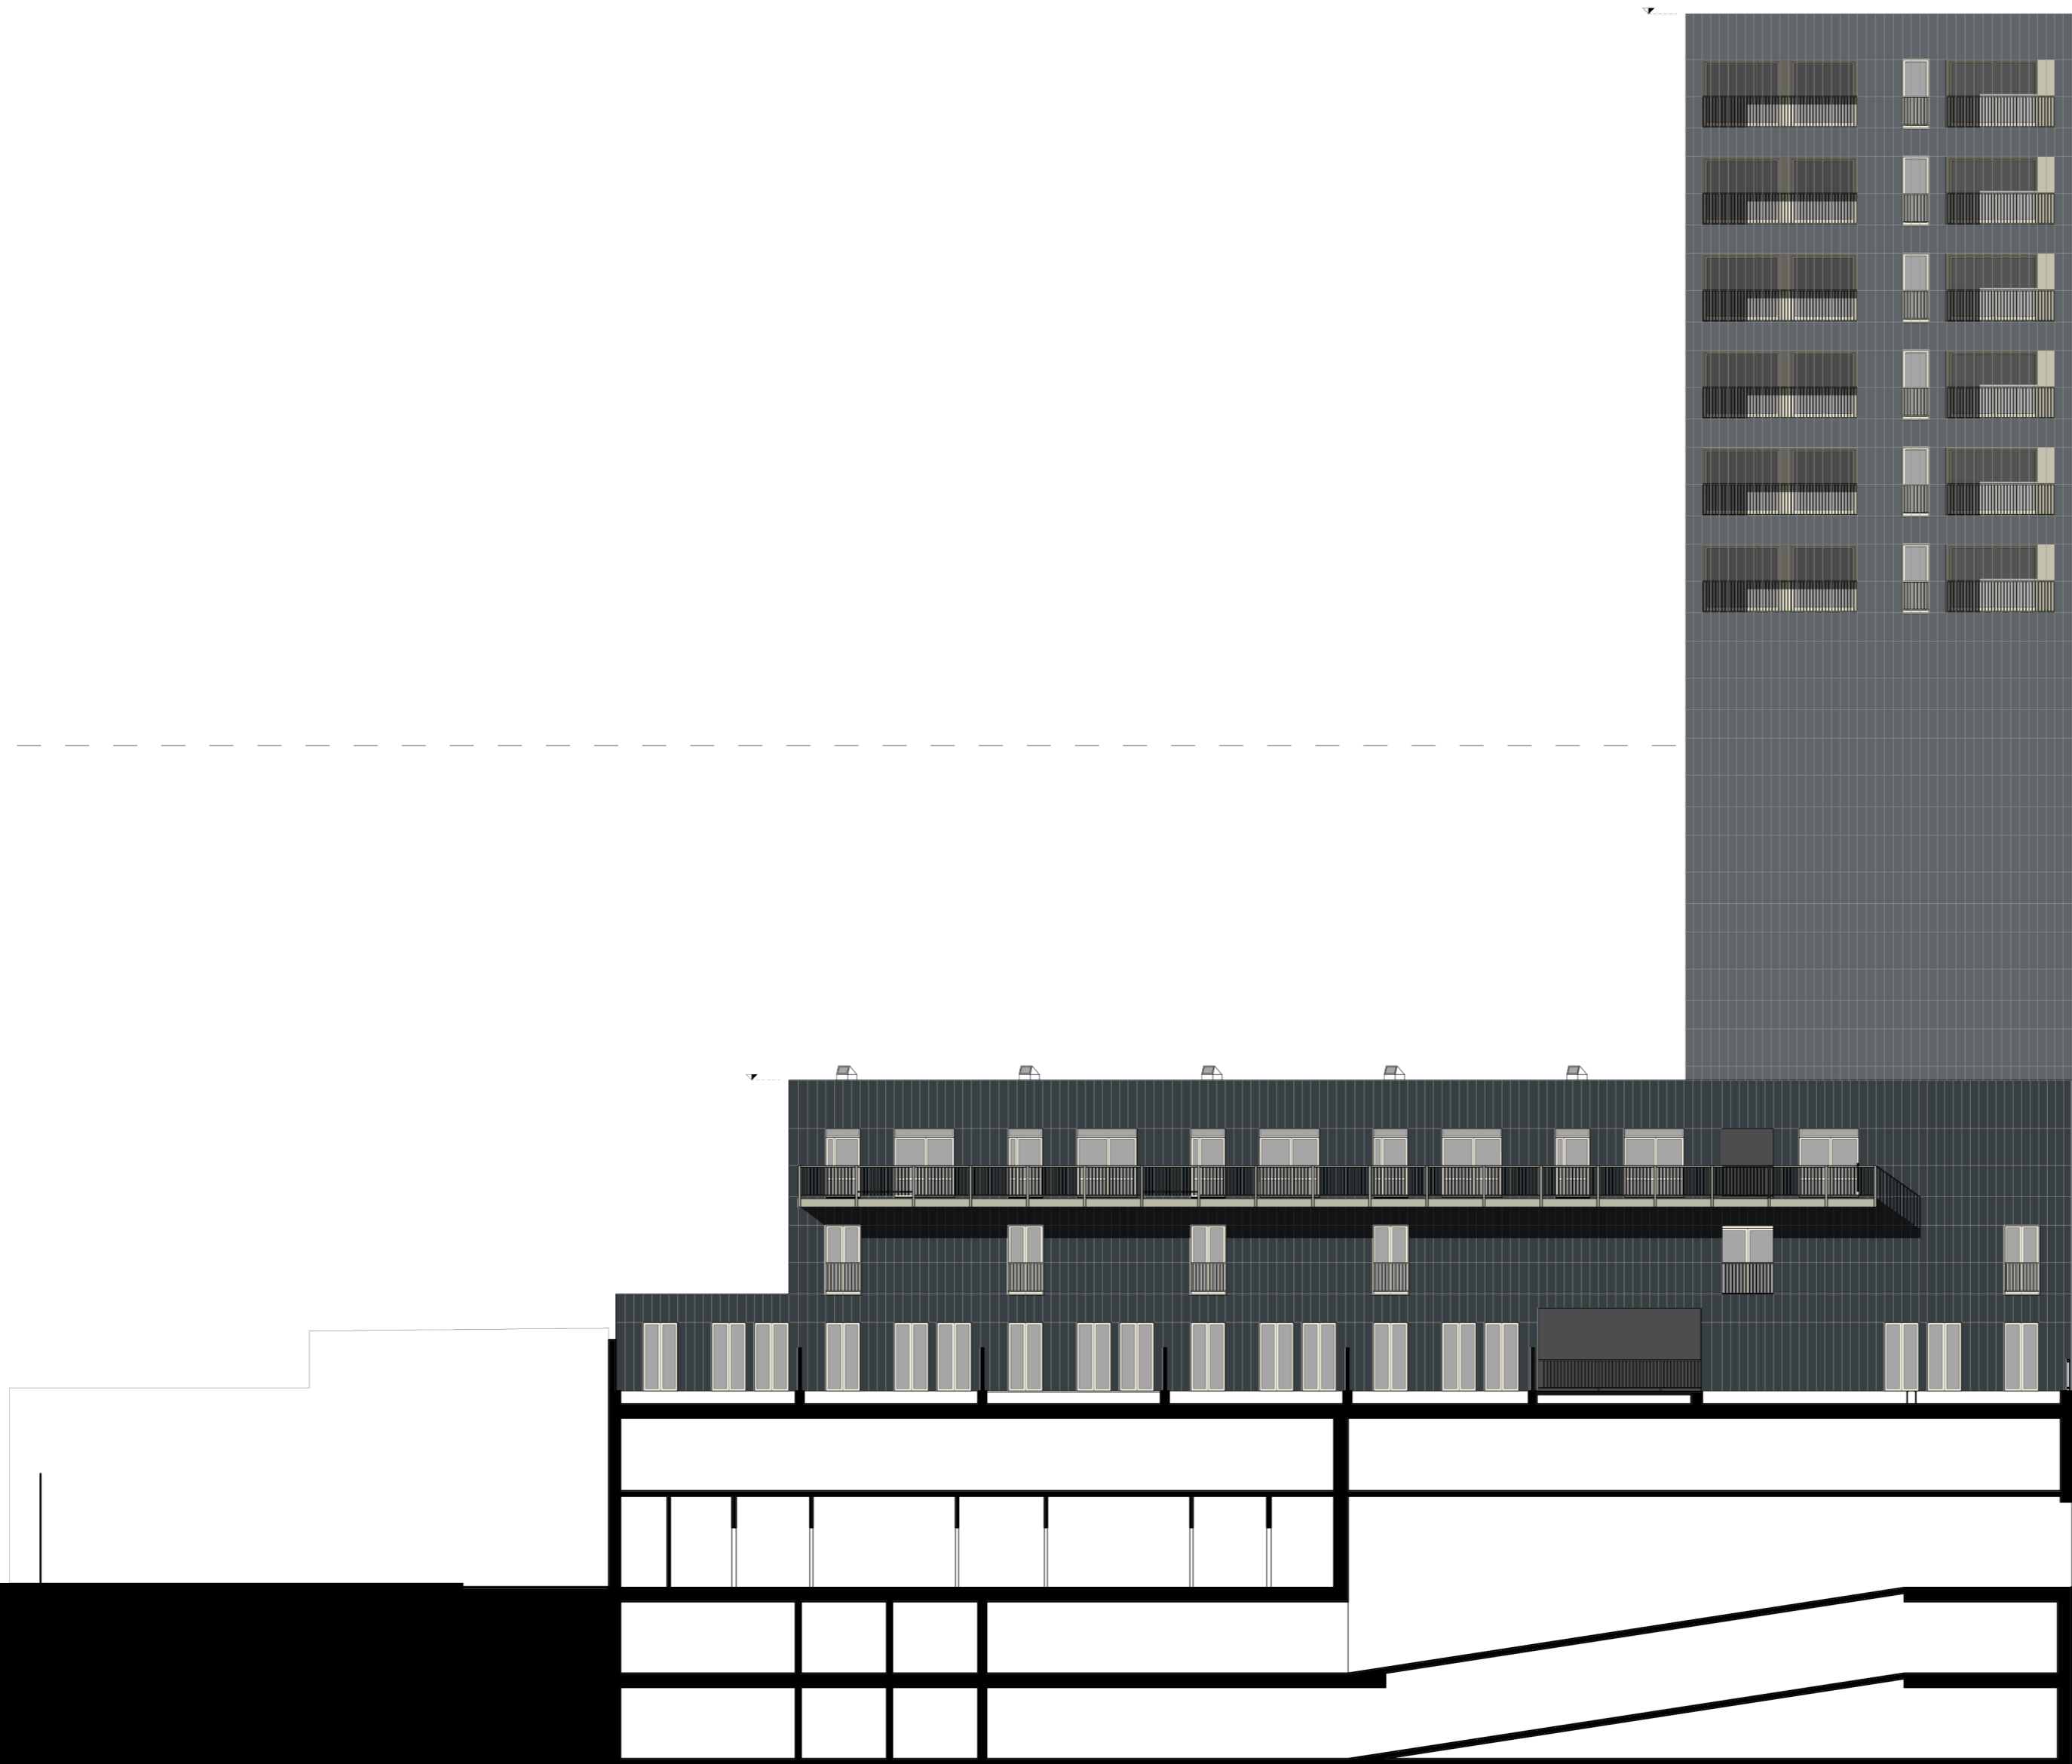

Prospetto nord-ovest  
1: 200