


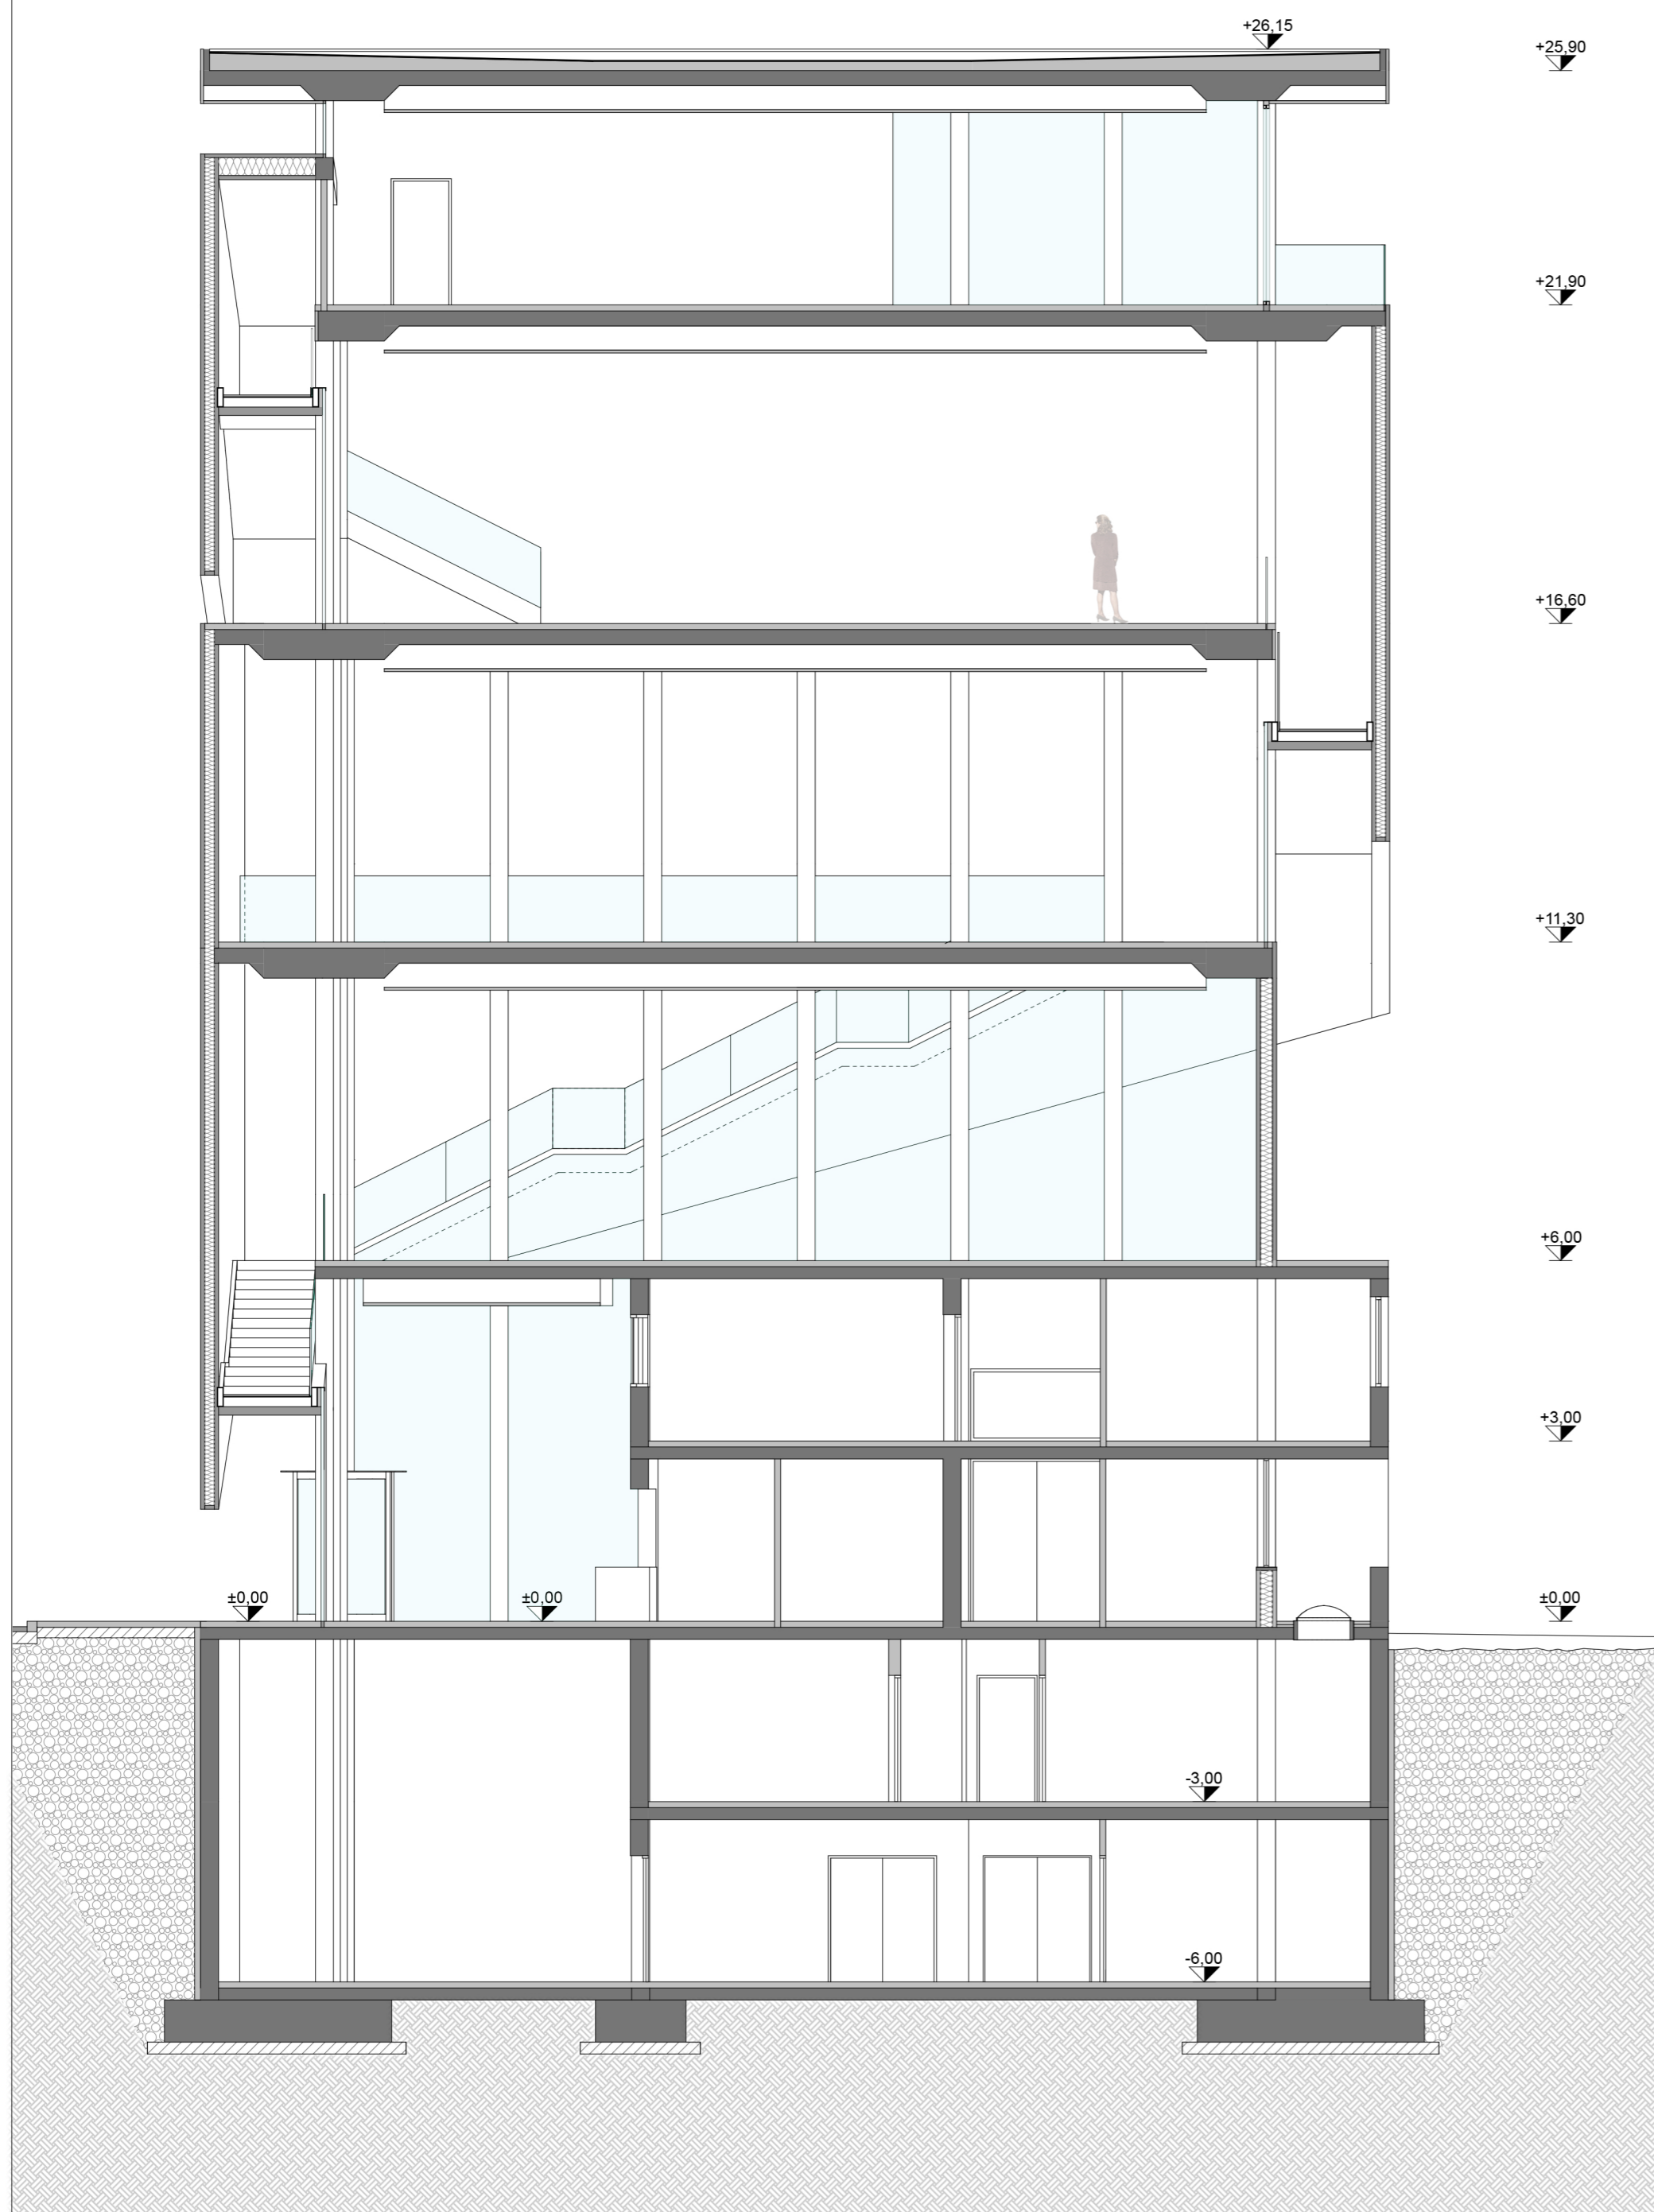


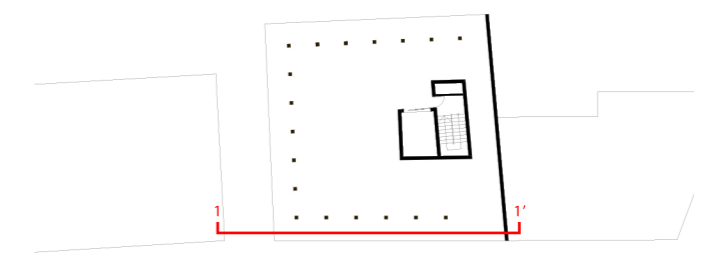

SEZIONE 1-1' 1:100

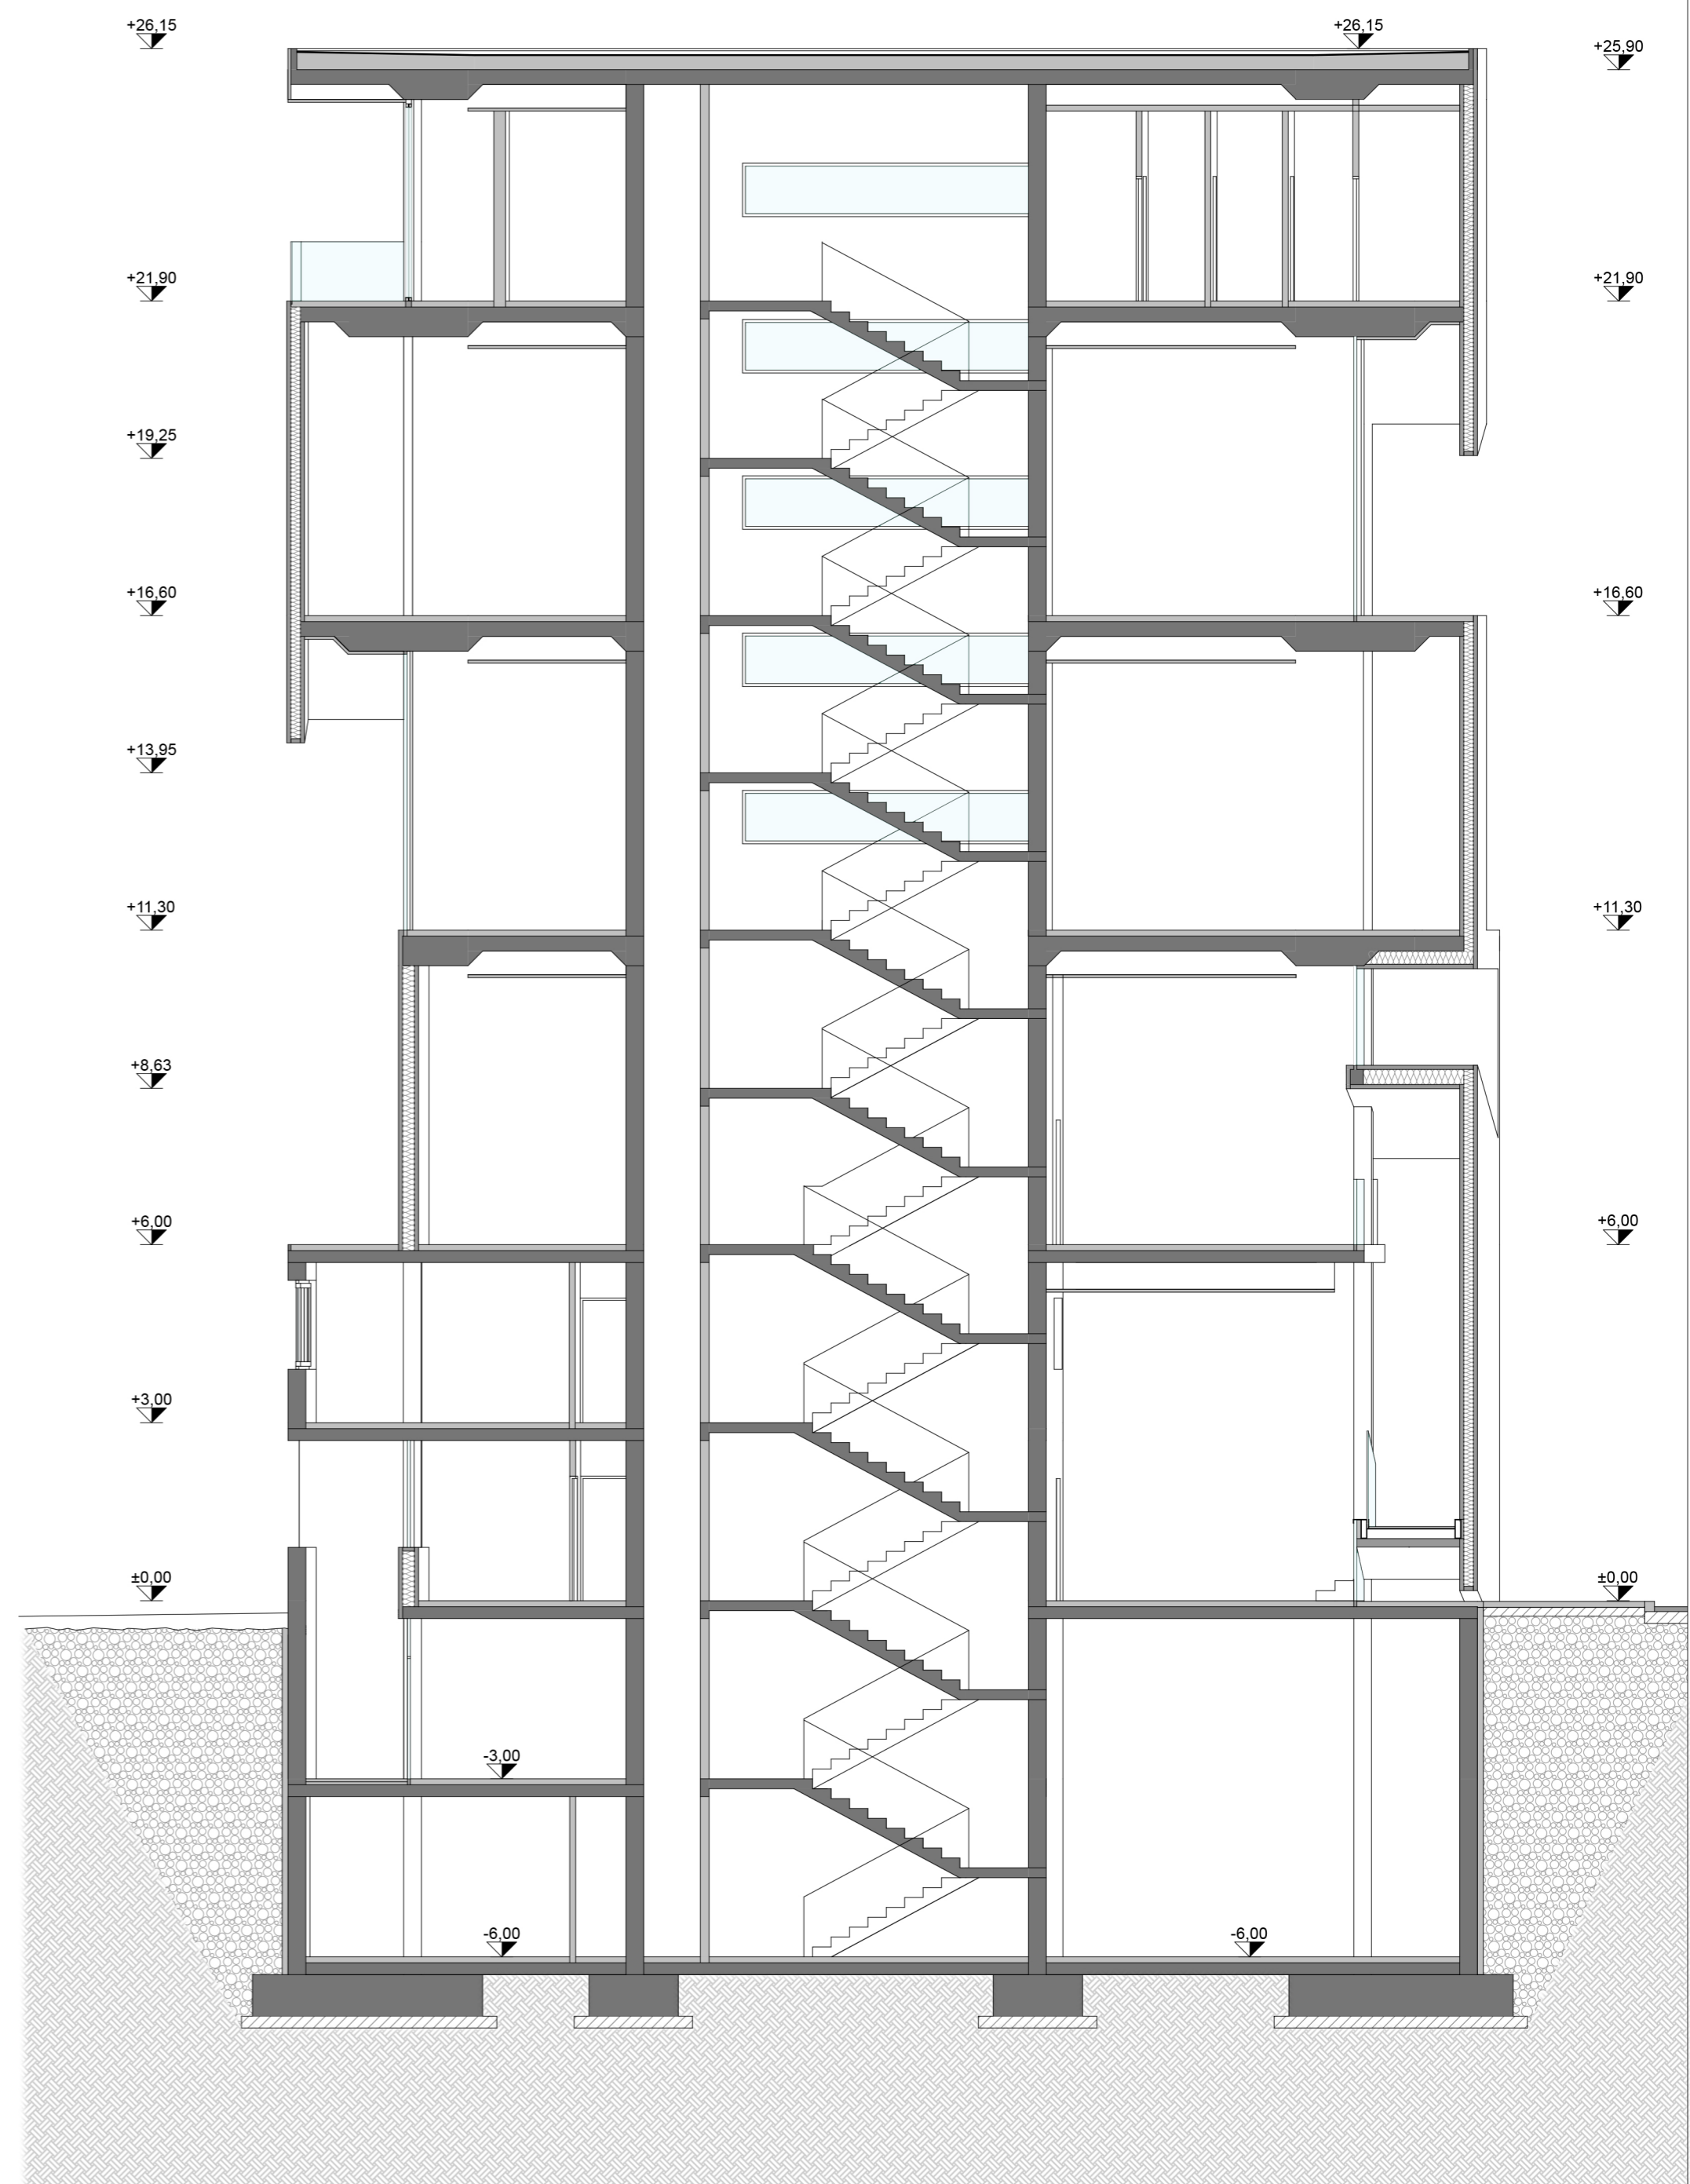

SEZIONE 2-2' 1:100

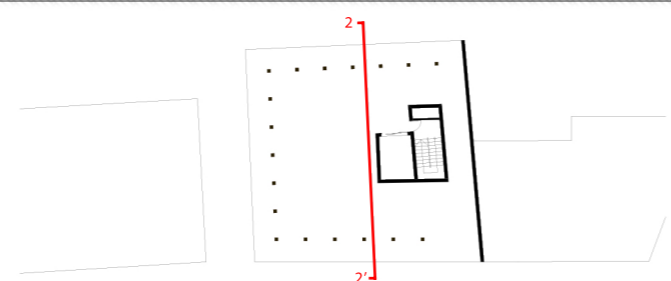

SEZIONE 3-3' 1:100

