


Master Plan Generation




connect urban mobilities

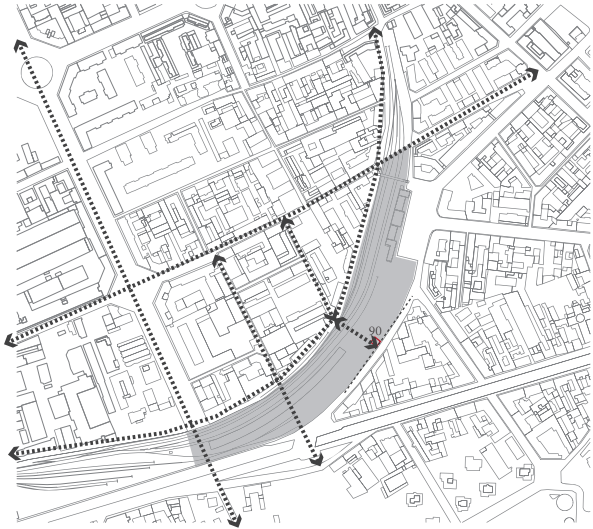


site split by mobility



secondary mobility of the site

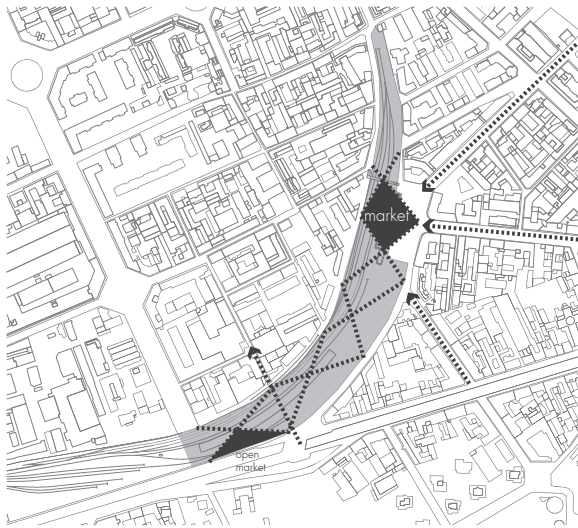


the focus of the urban mobility decide the position of the architecture

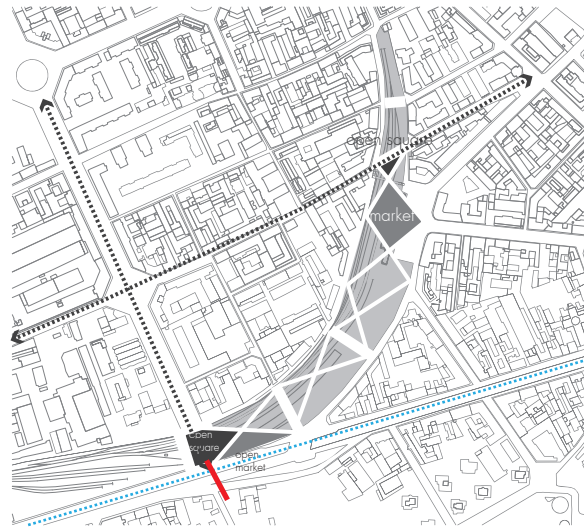


common grounds are settled for important urban mobility knot




urban function added

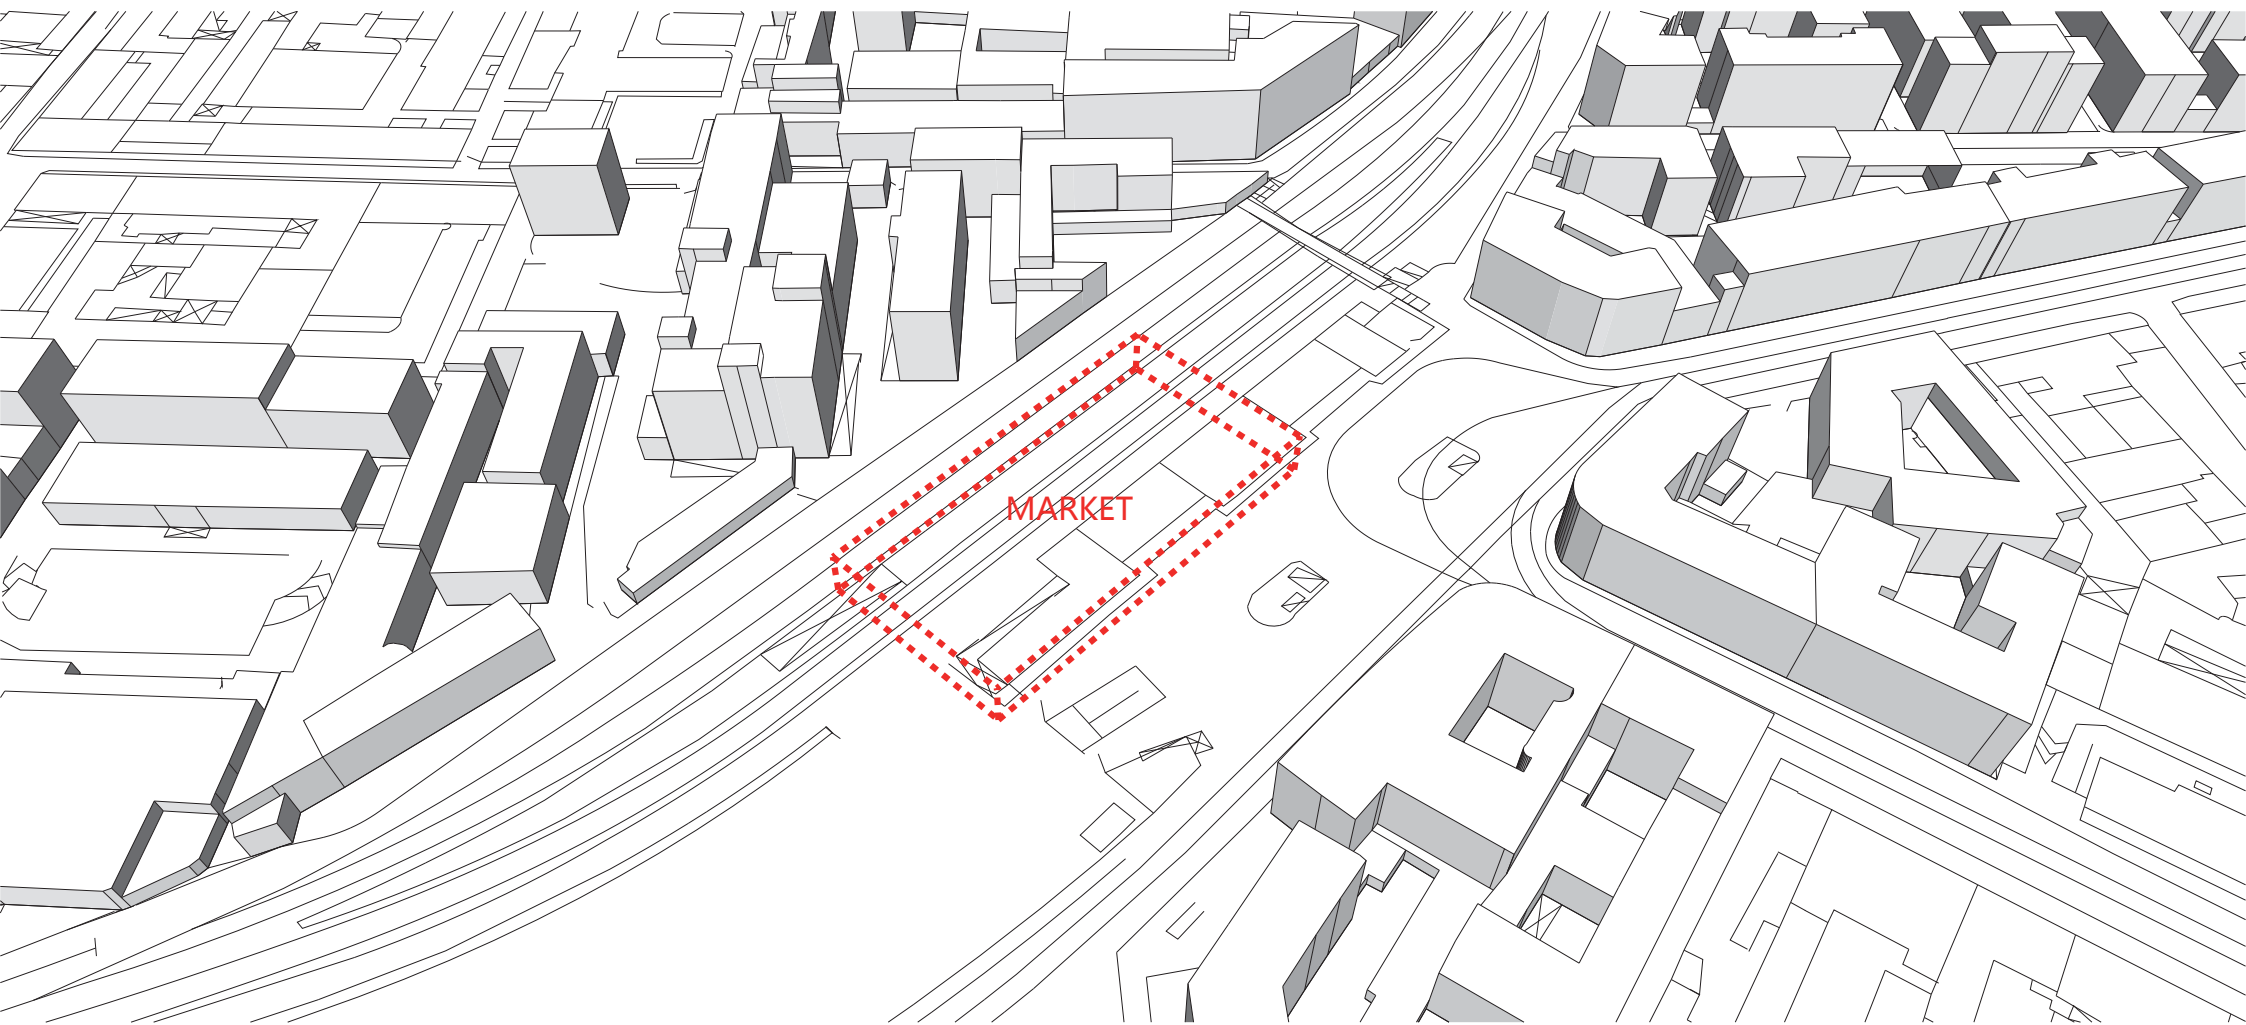


MARKET

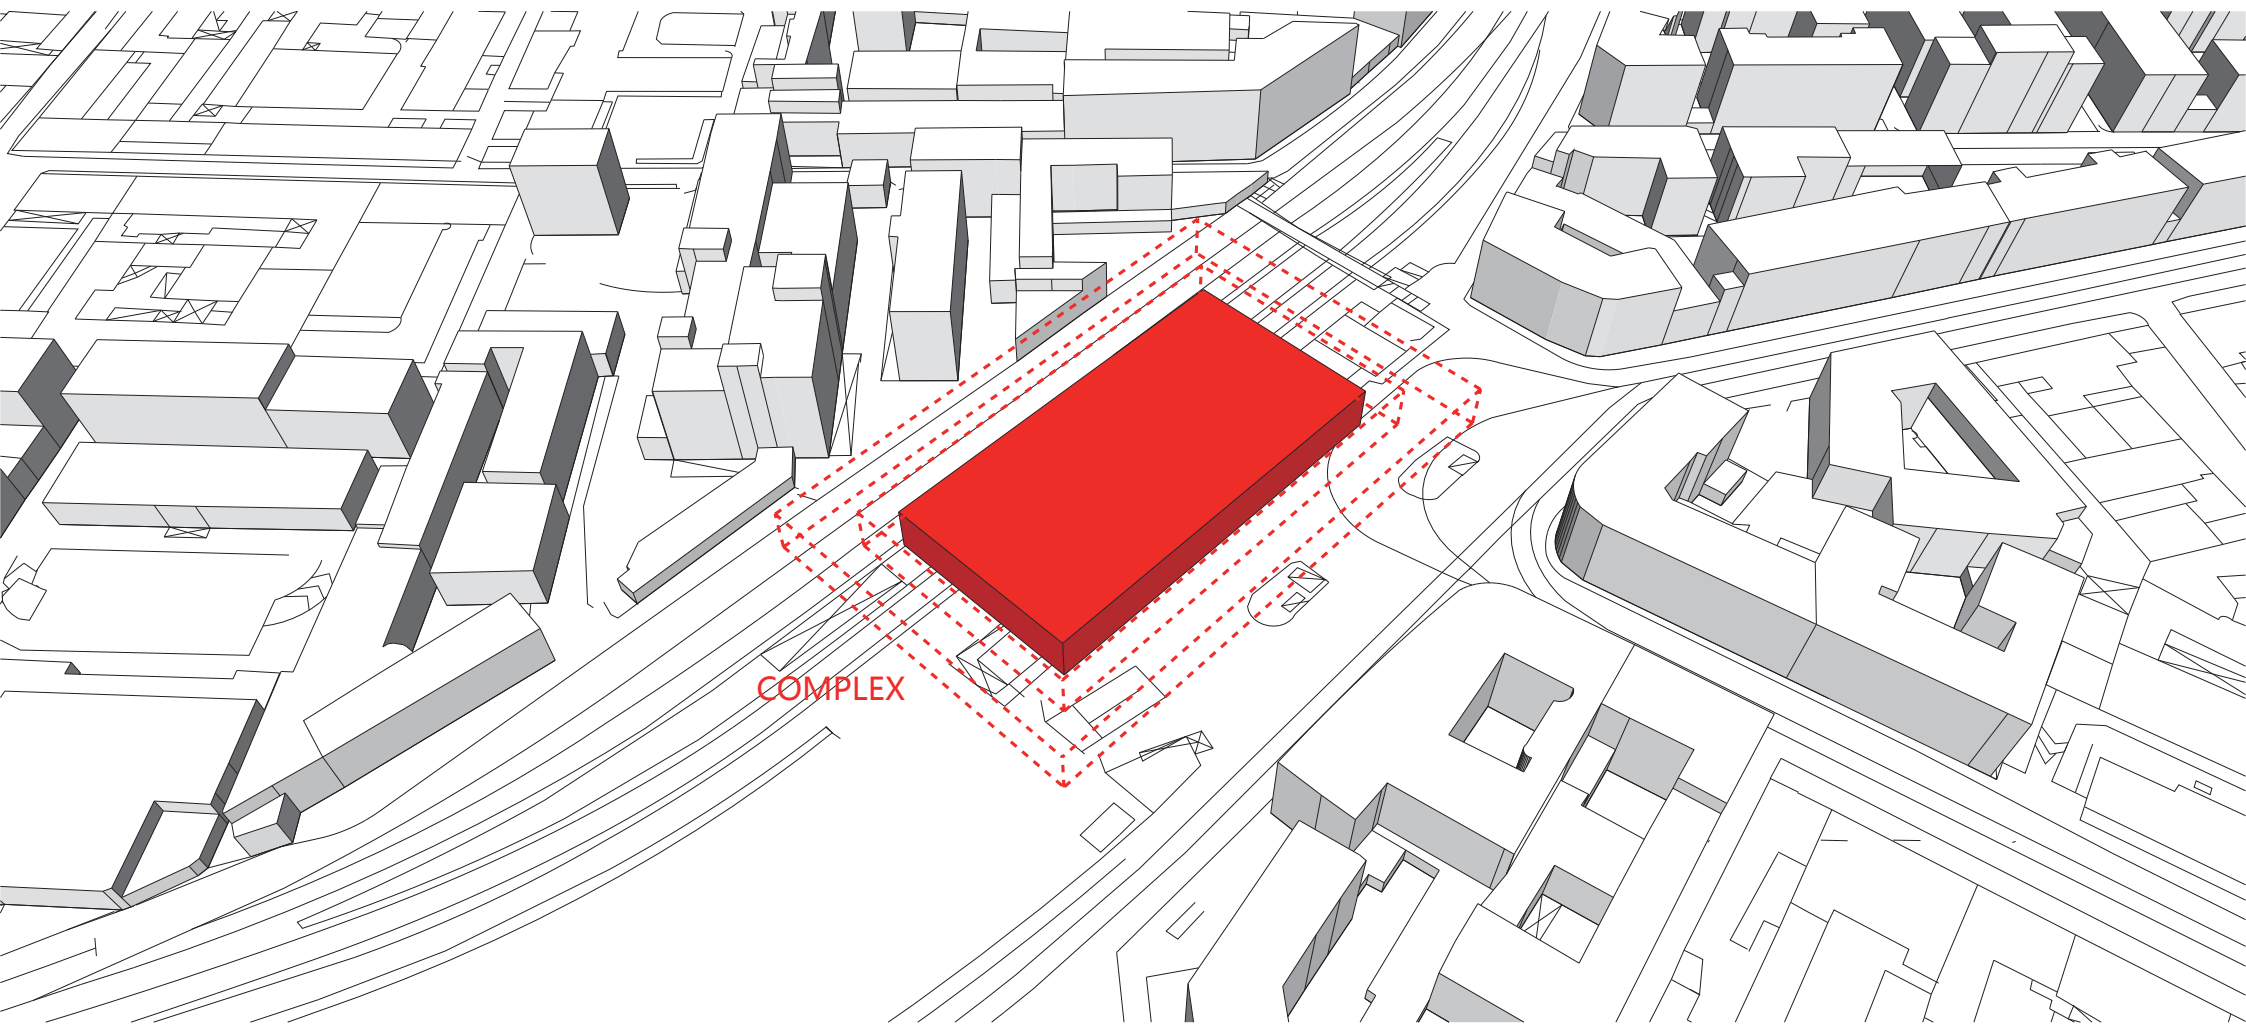


COMPLEX

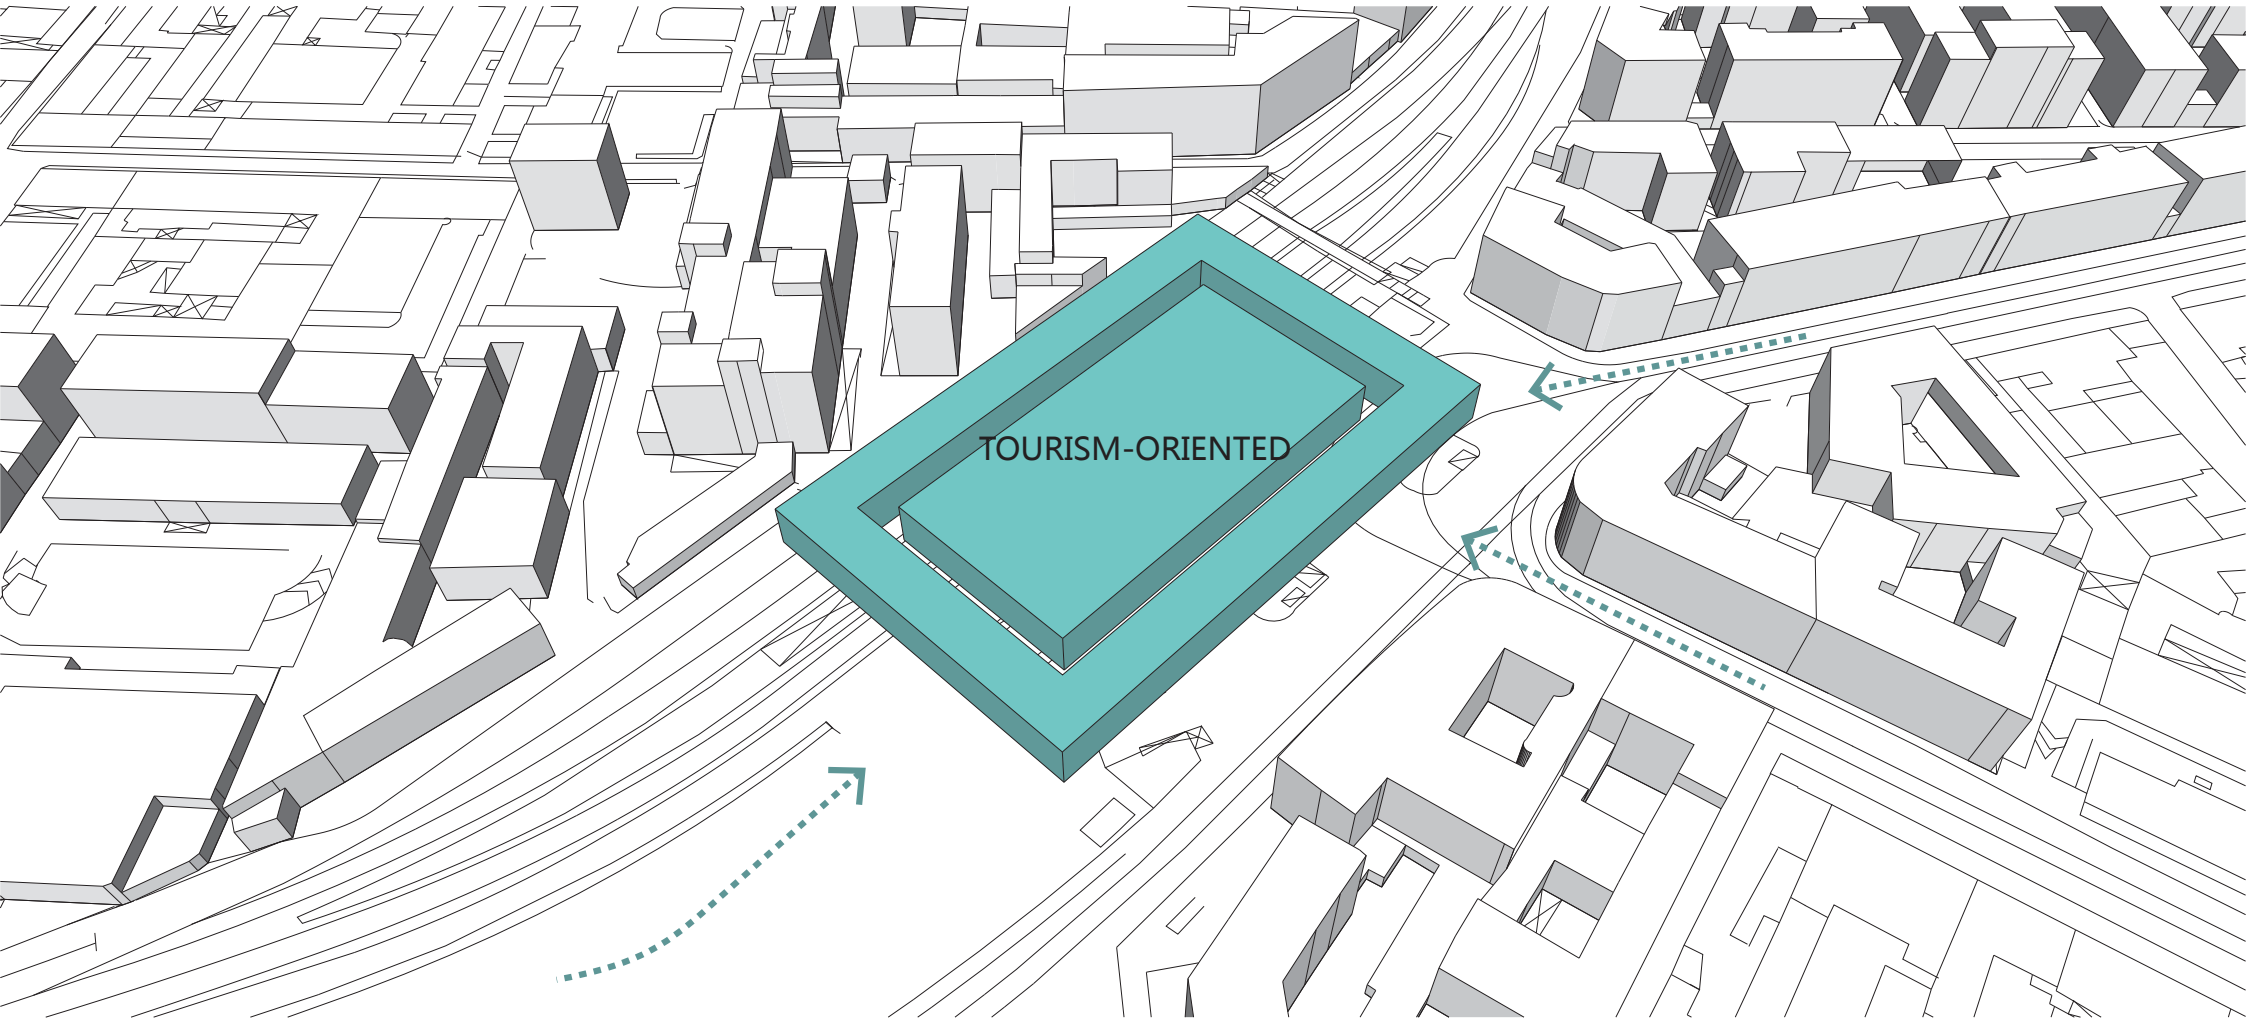

TOURISM-ORIENTED

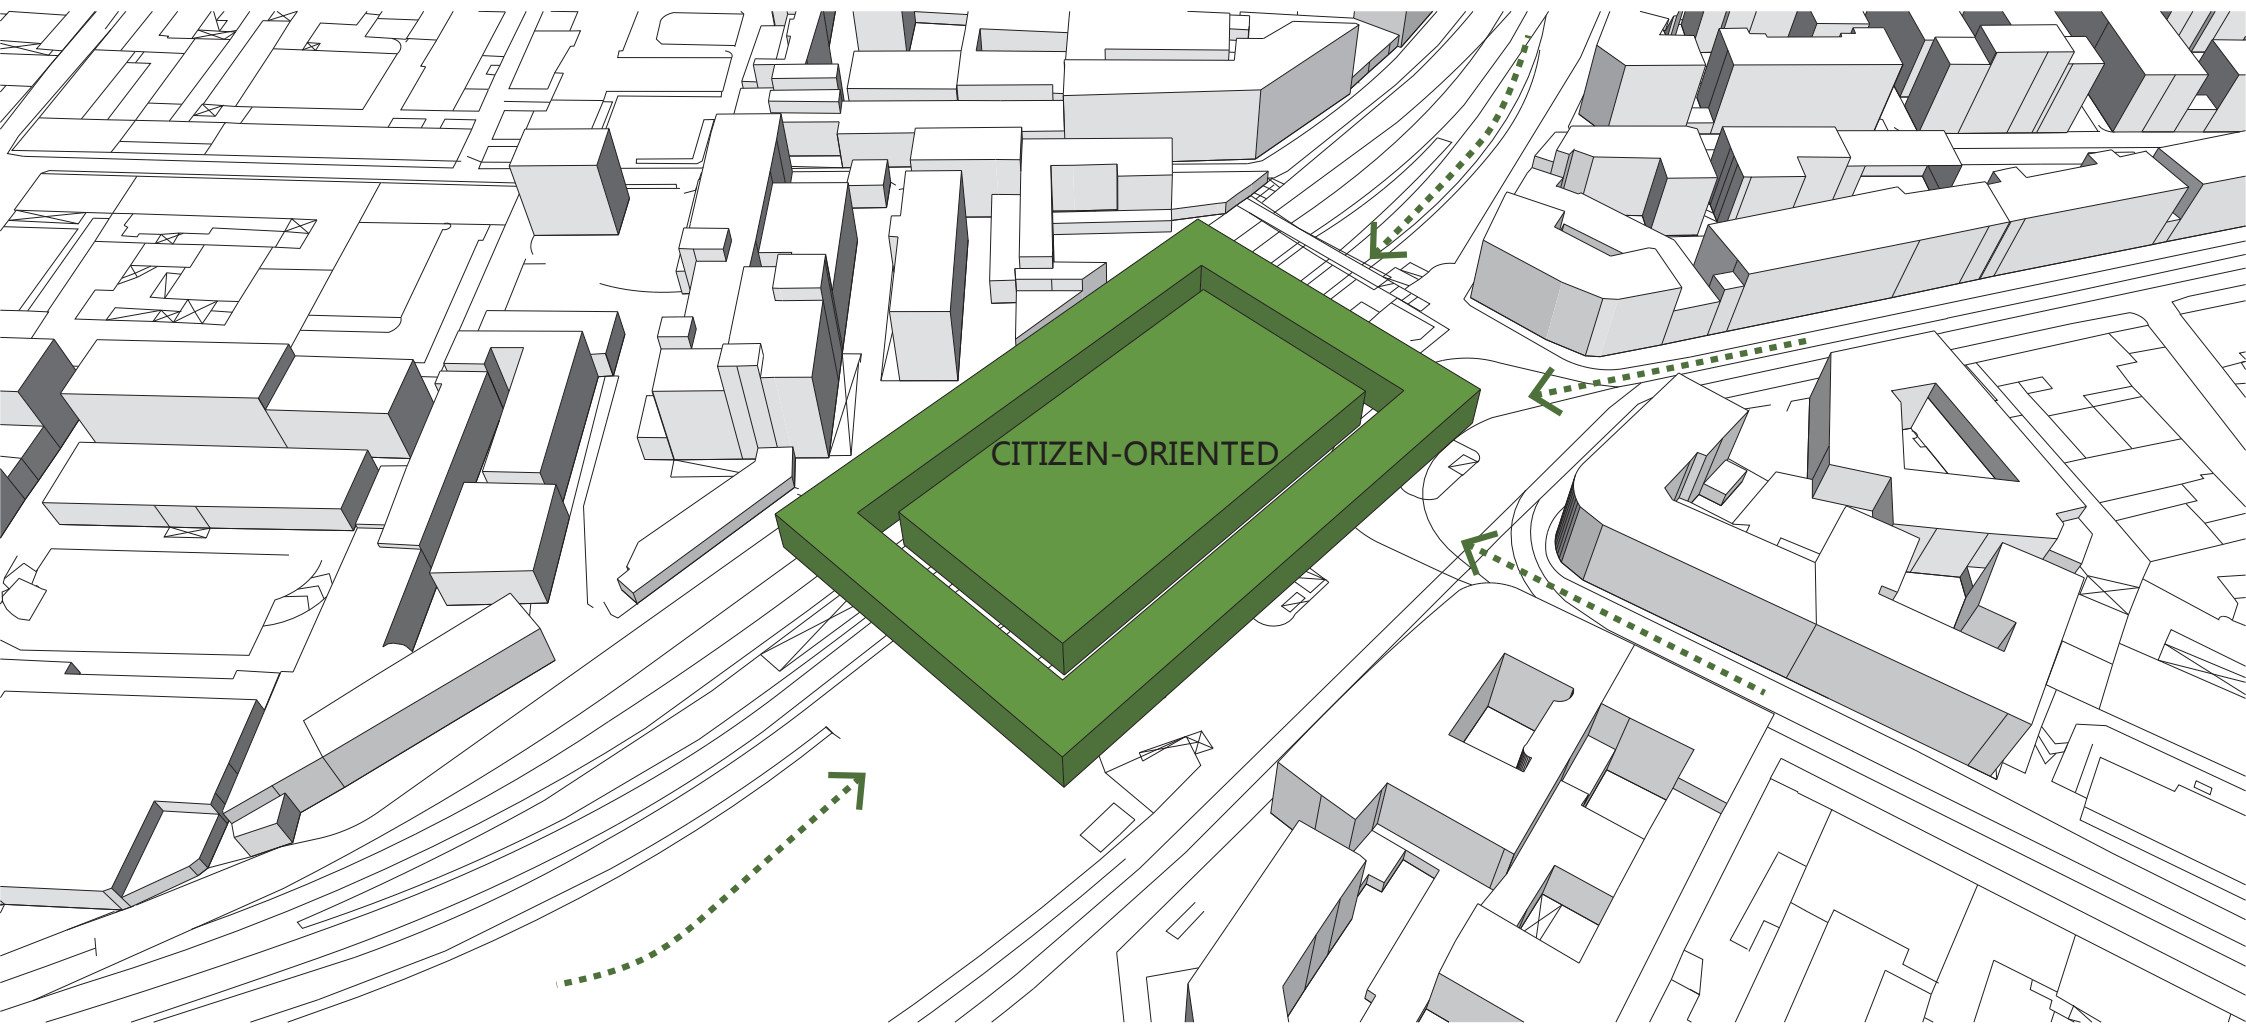

CITIZEN-ORIENTED

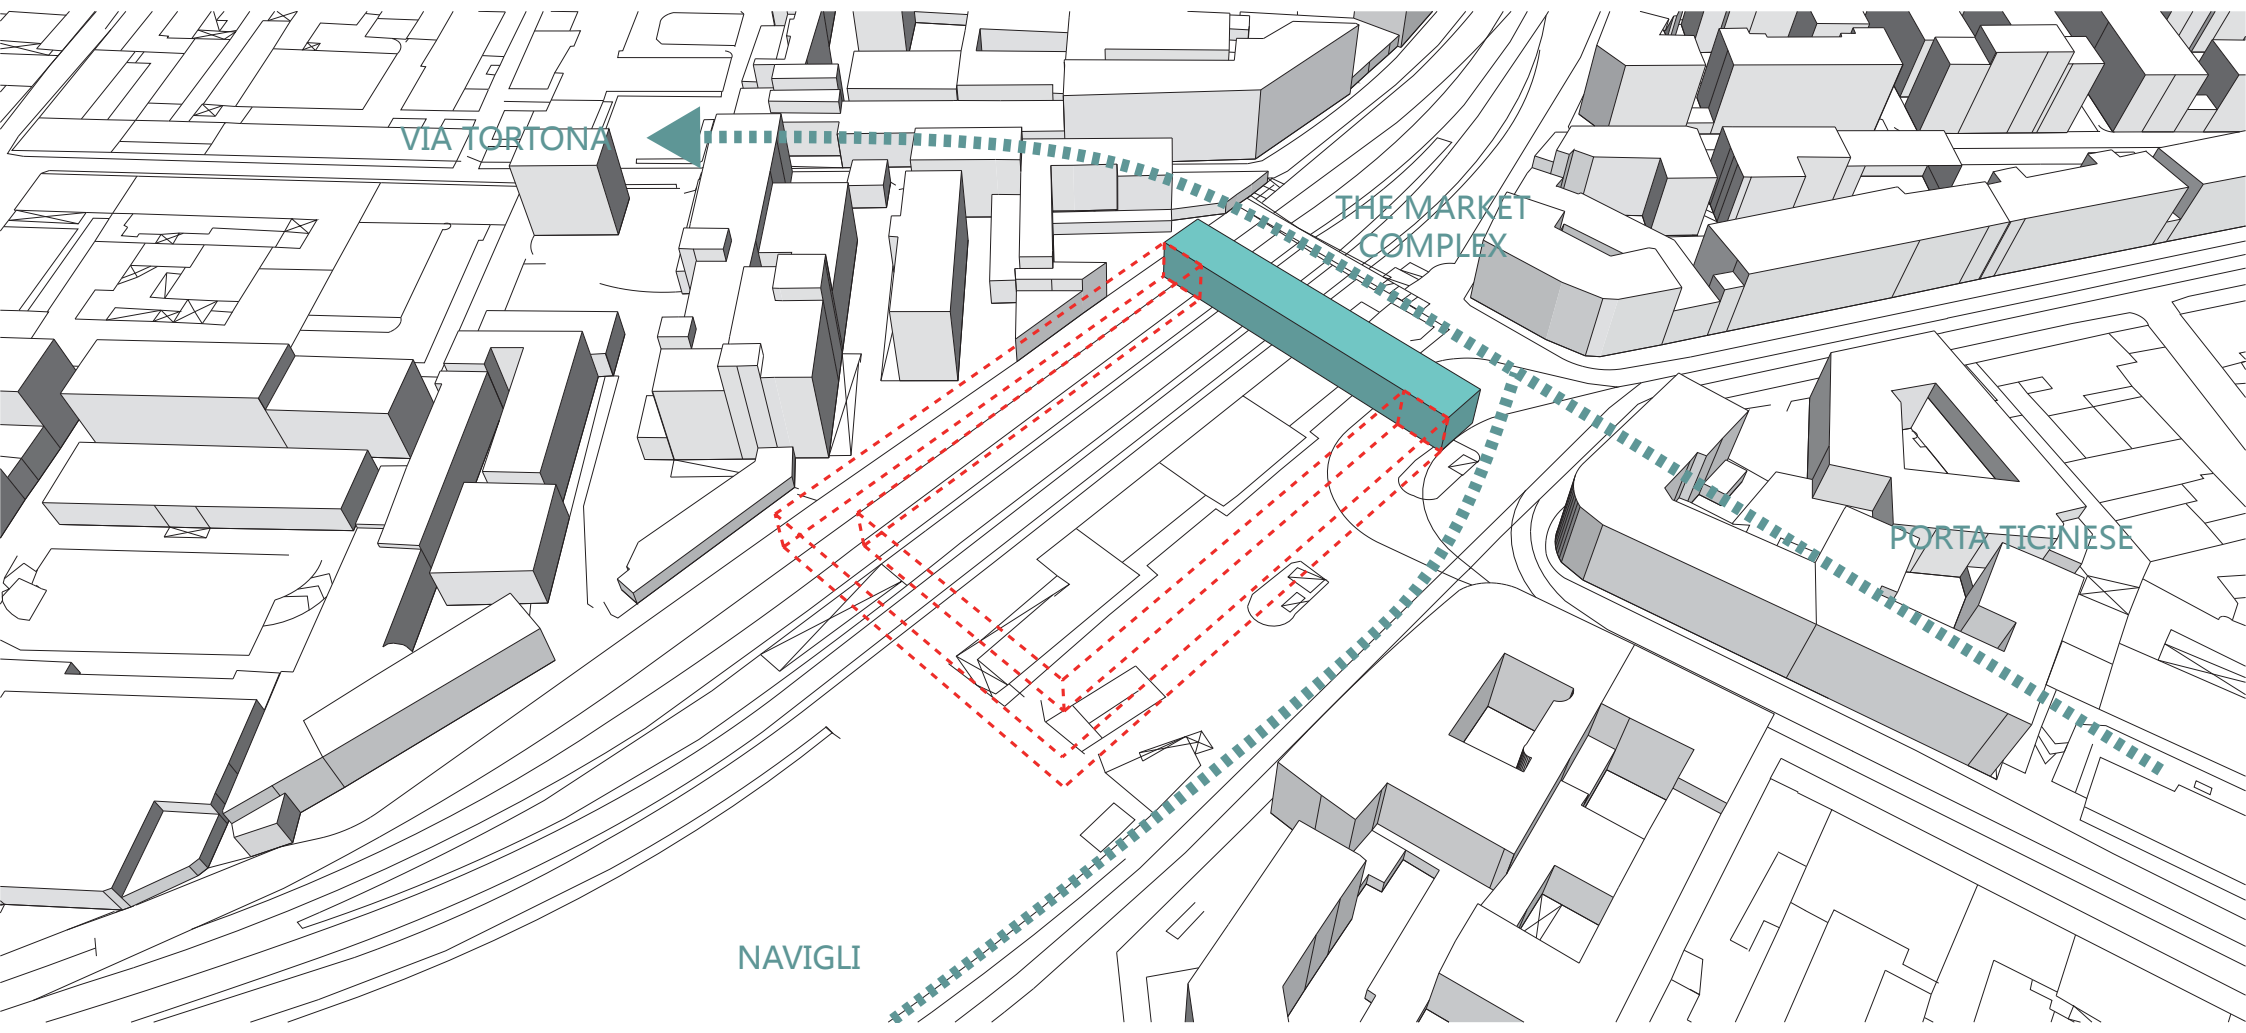


VIA TORTONA

THE MARKET
COMPLEX

PORTA TICINESE



NAVIGLI

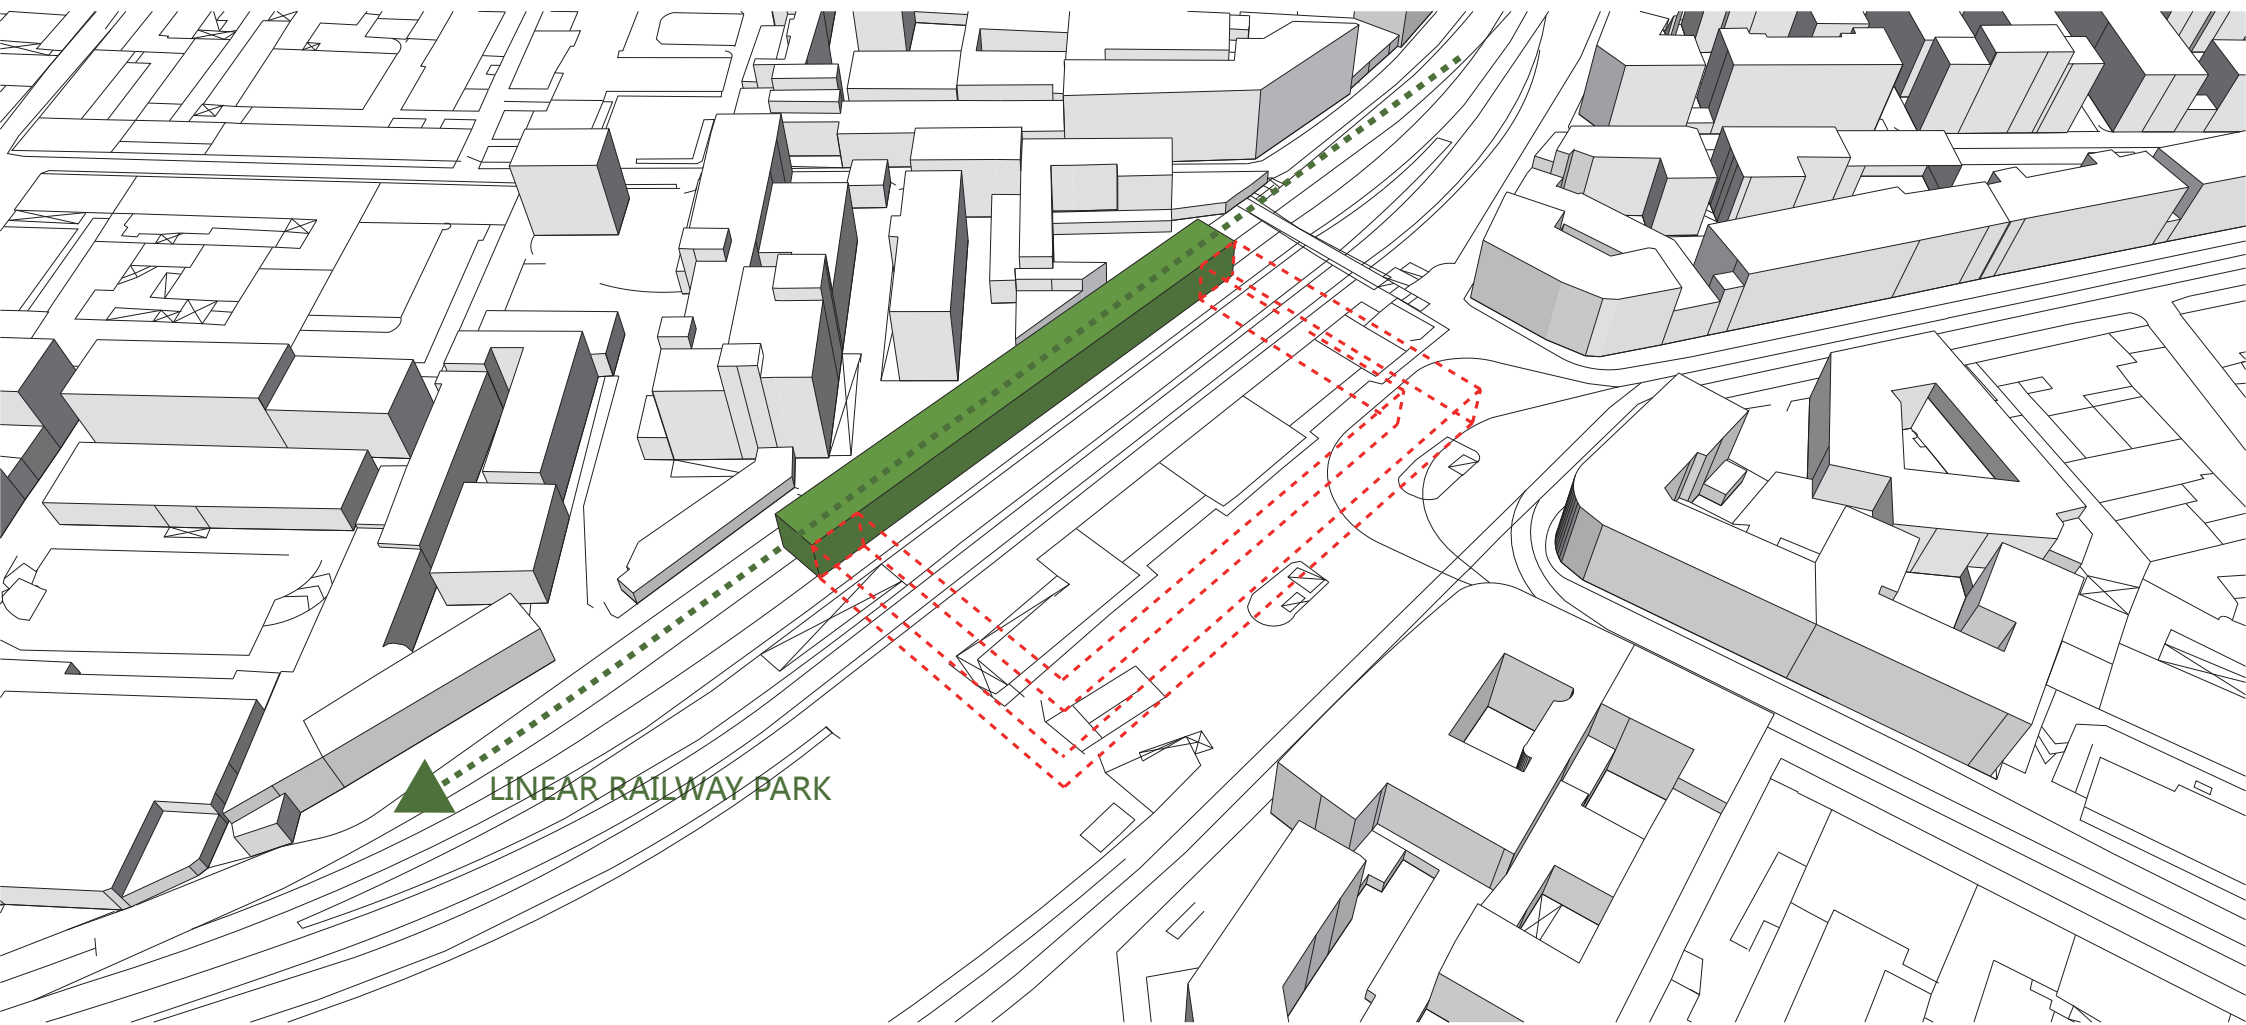



LINEAR RAILWAY PARK

TWO TYPICAL RELATIONSHIP BETWEEN INSIDE AND OUTSIDE

TOURISM-ORIENTED

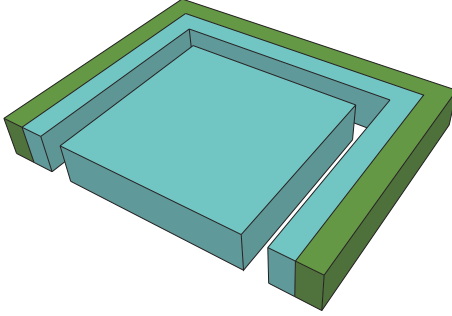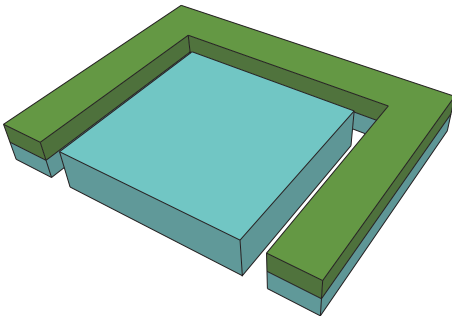


CITIZEN-ORIENTED

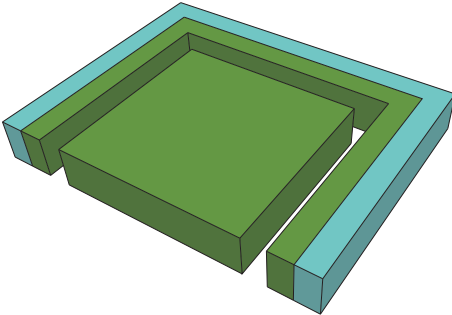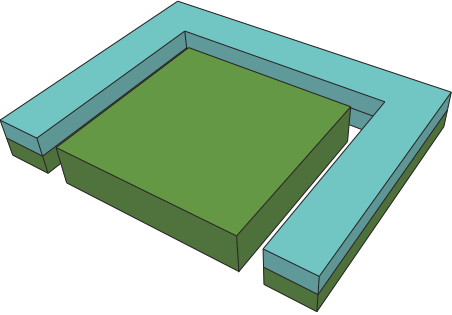


THINK ABOUT THE THIRD RELATIONSHIP


TOURISM-ORIENTED
FACADE

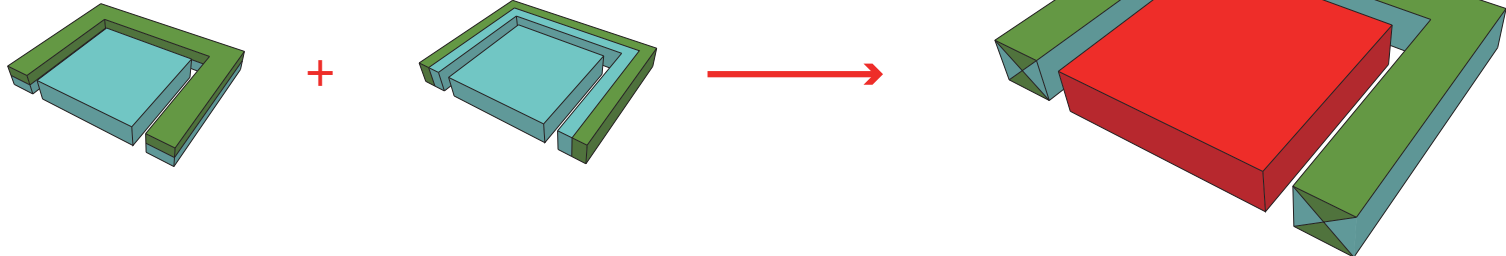


CITIZEN-ORIENTED
FACADE

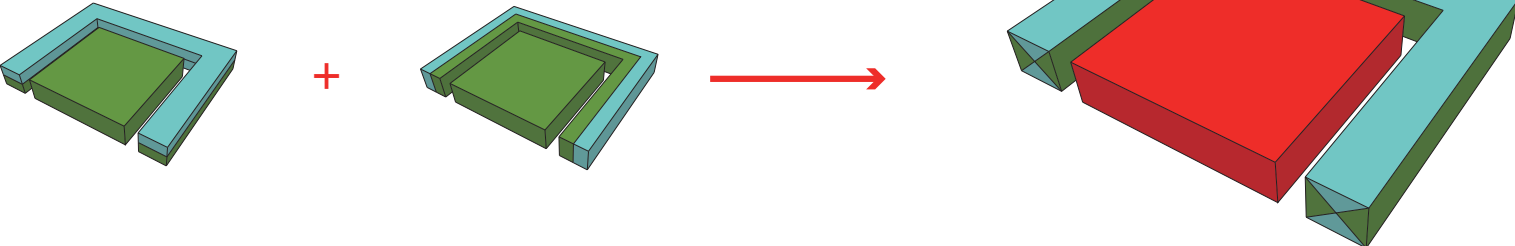



SOLUTION

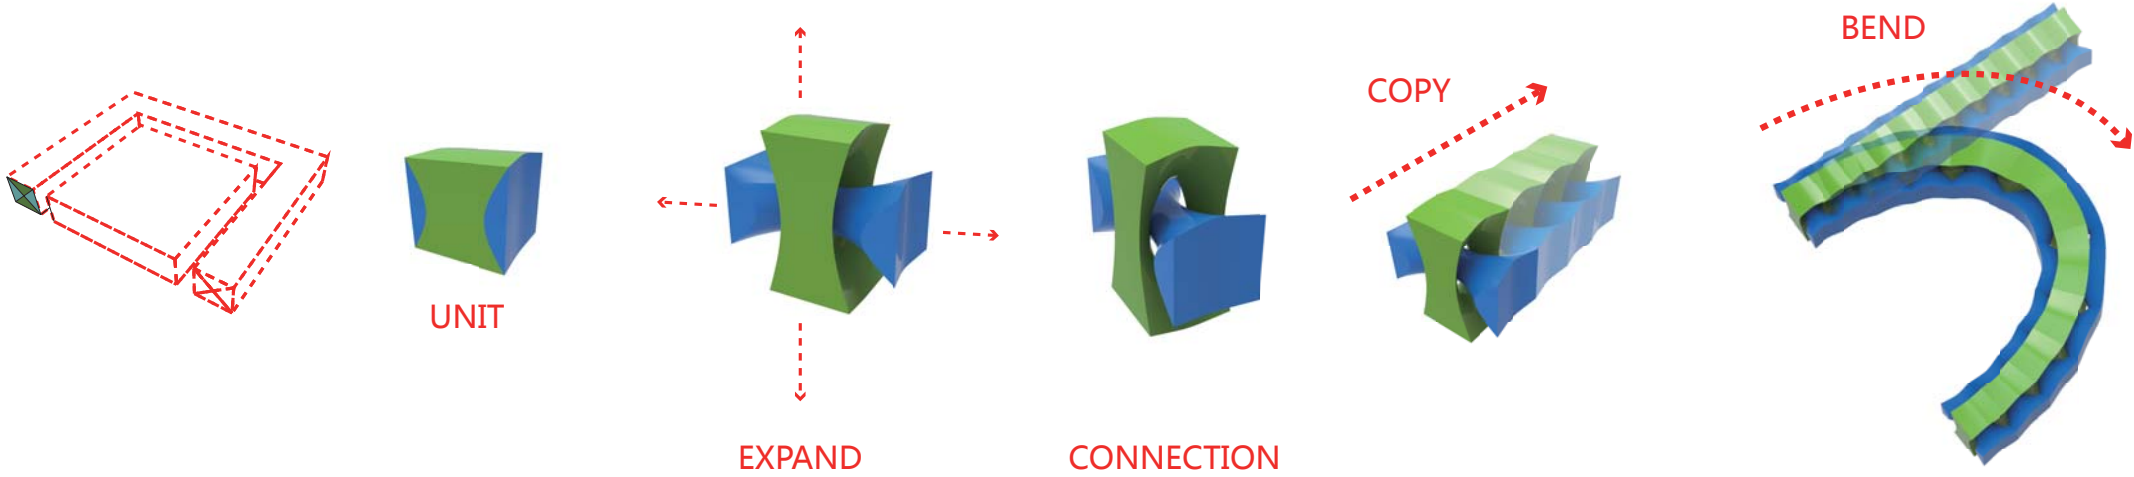

TRY TO FIND THE FOURTH RELATIONSHIP?

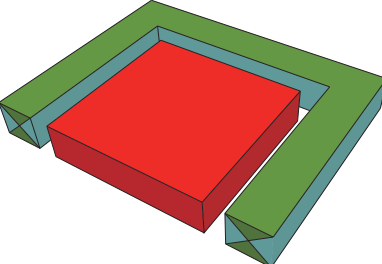


+

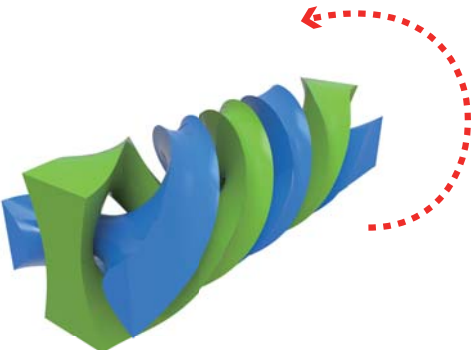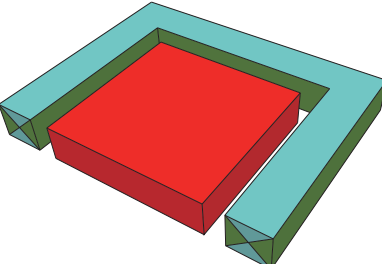

TWIST




SPACE MOBILITY

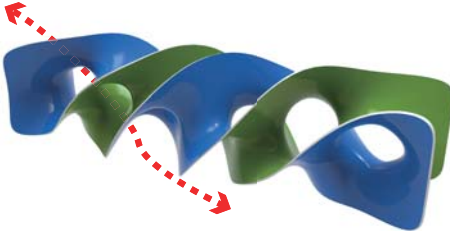


THE HOLE LINKING
INSIDE AND OUTSIDE


MAIN ENTRANCES

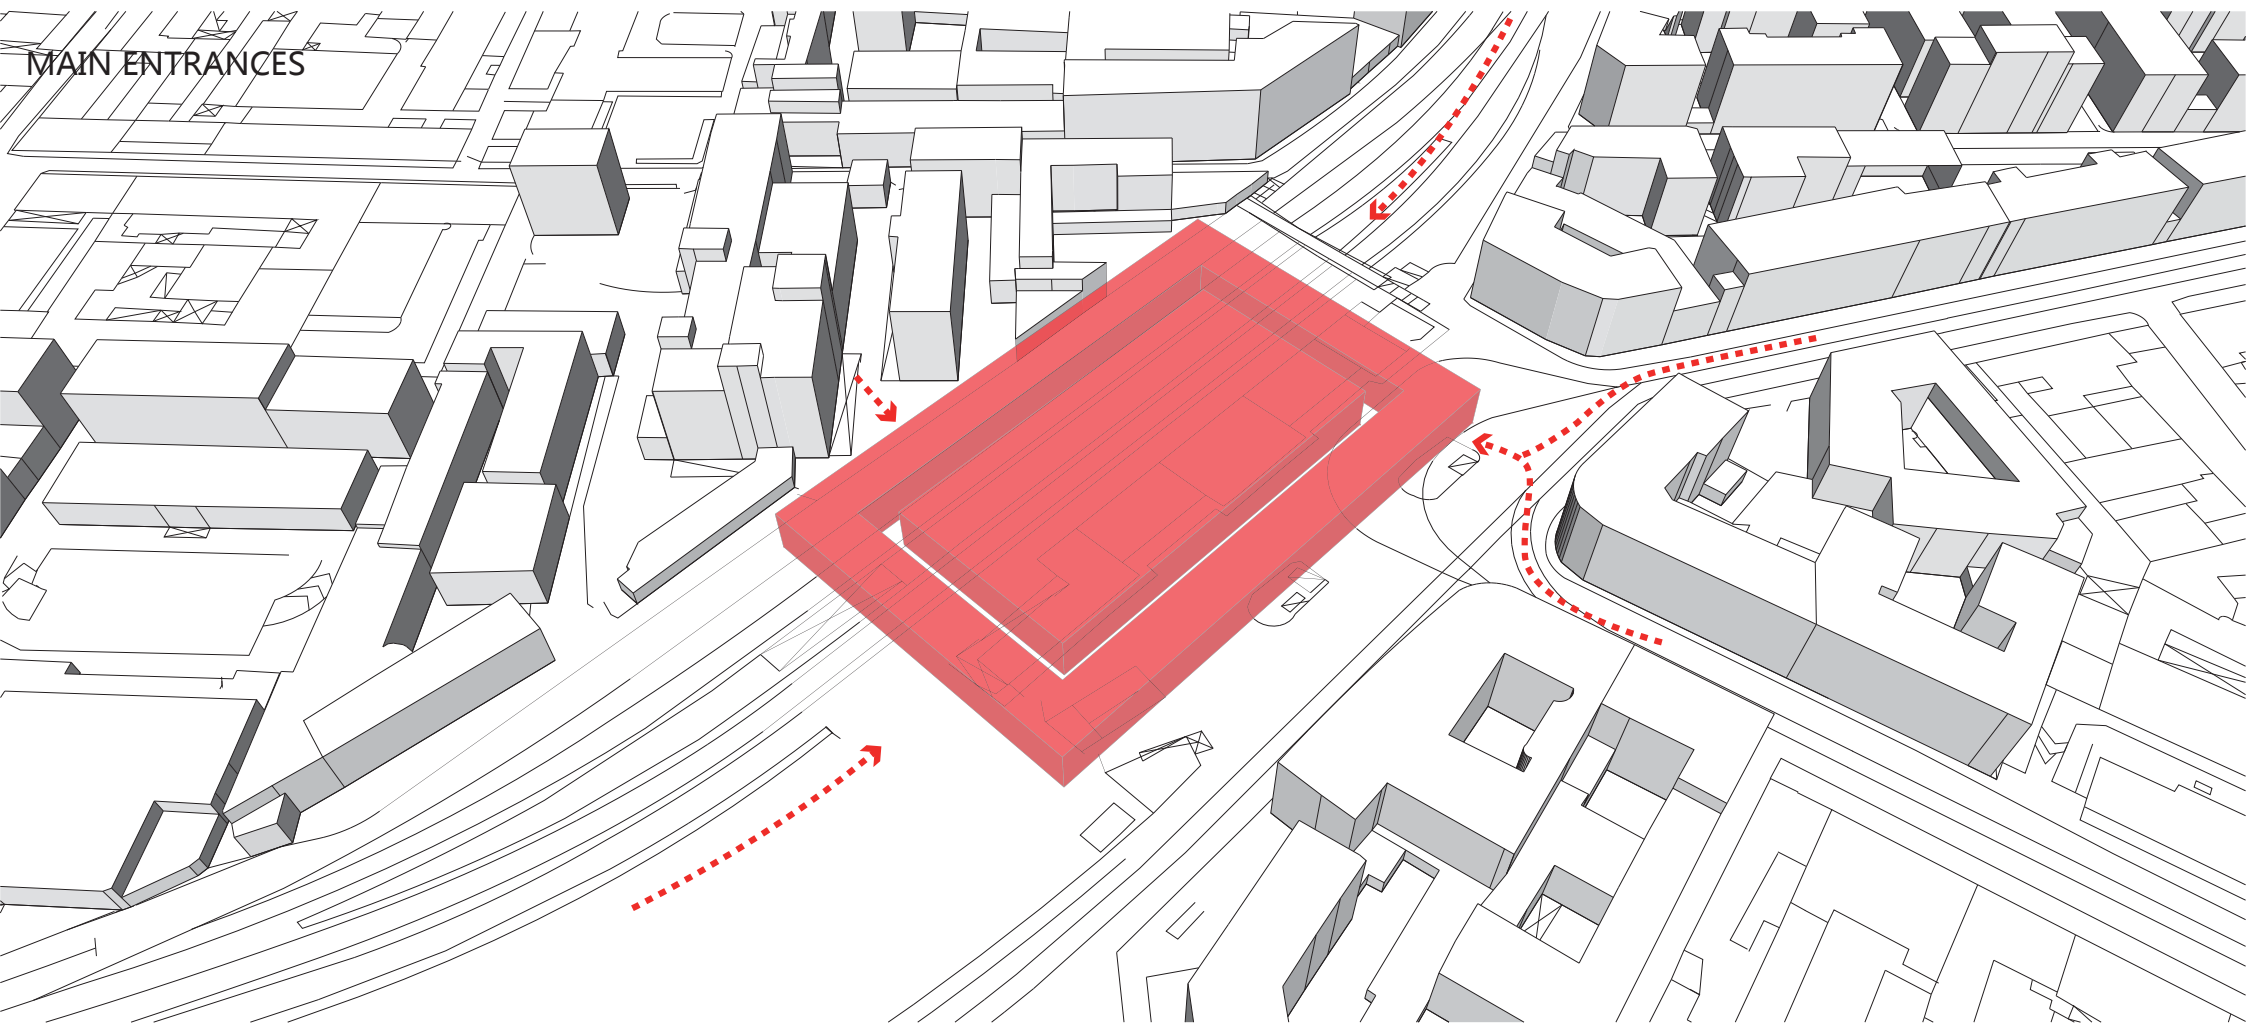


MOBILITY

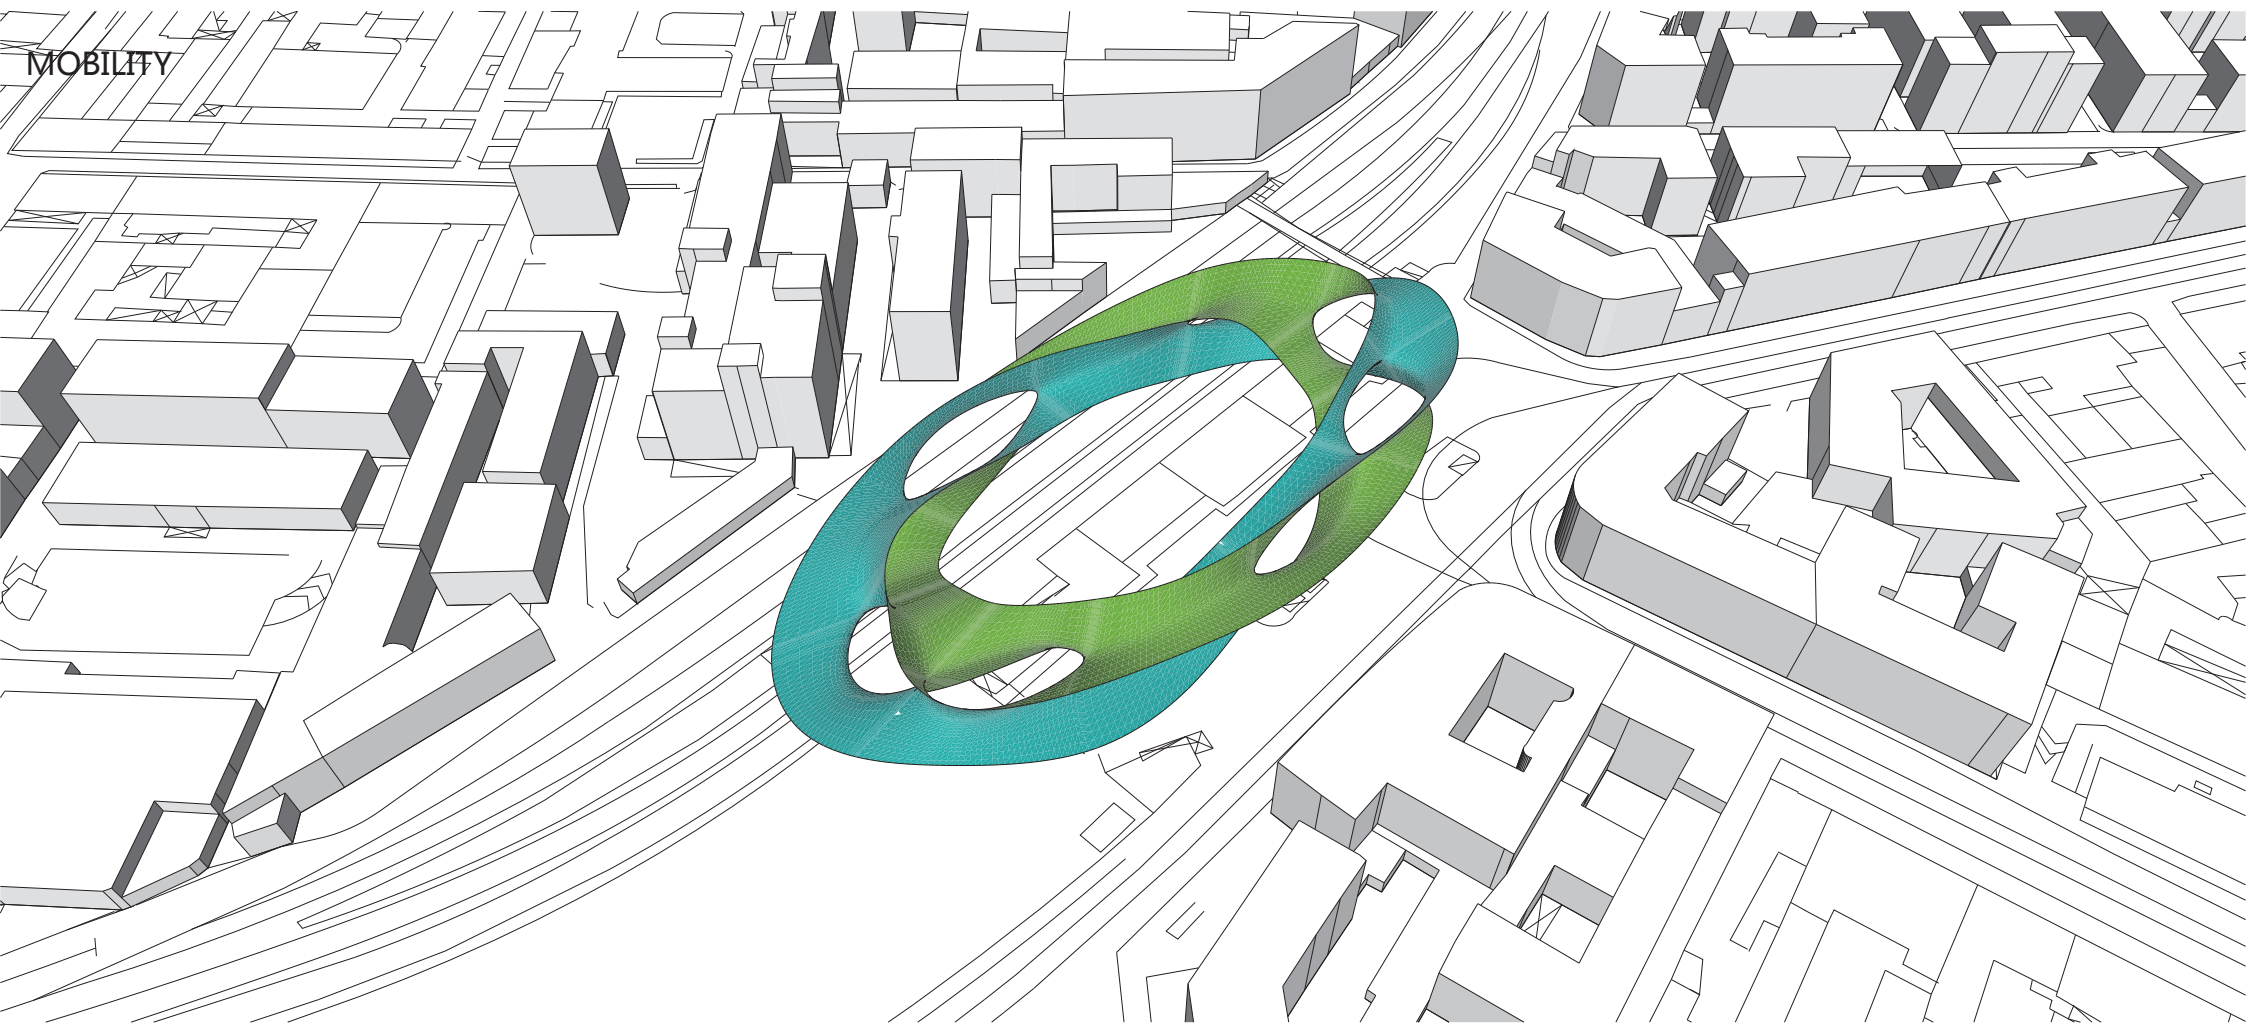


FUNCTION DIAGRAM

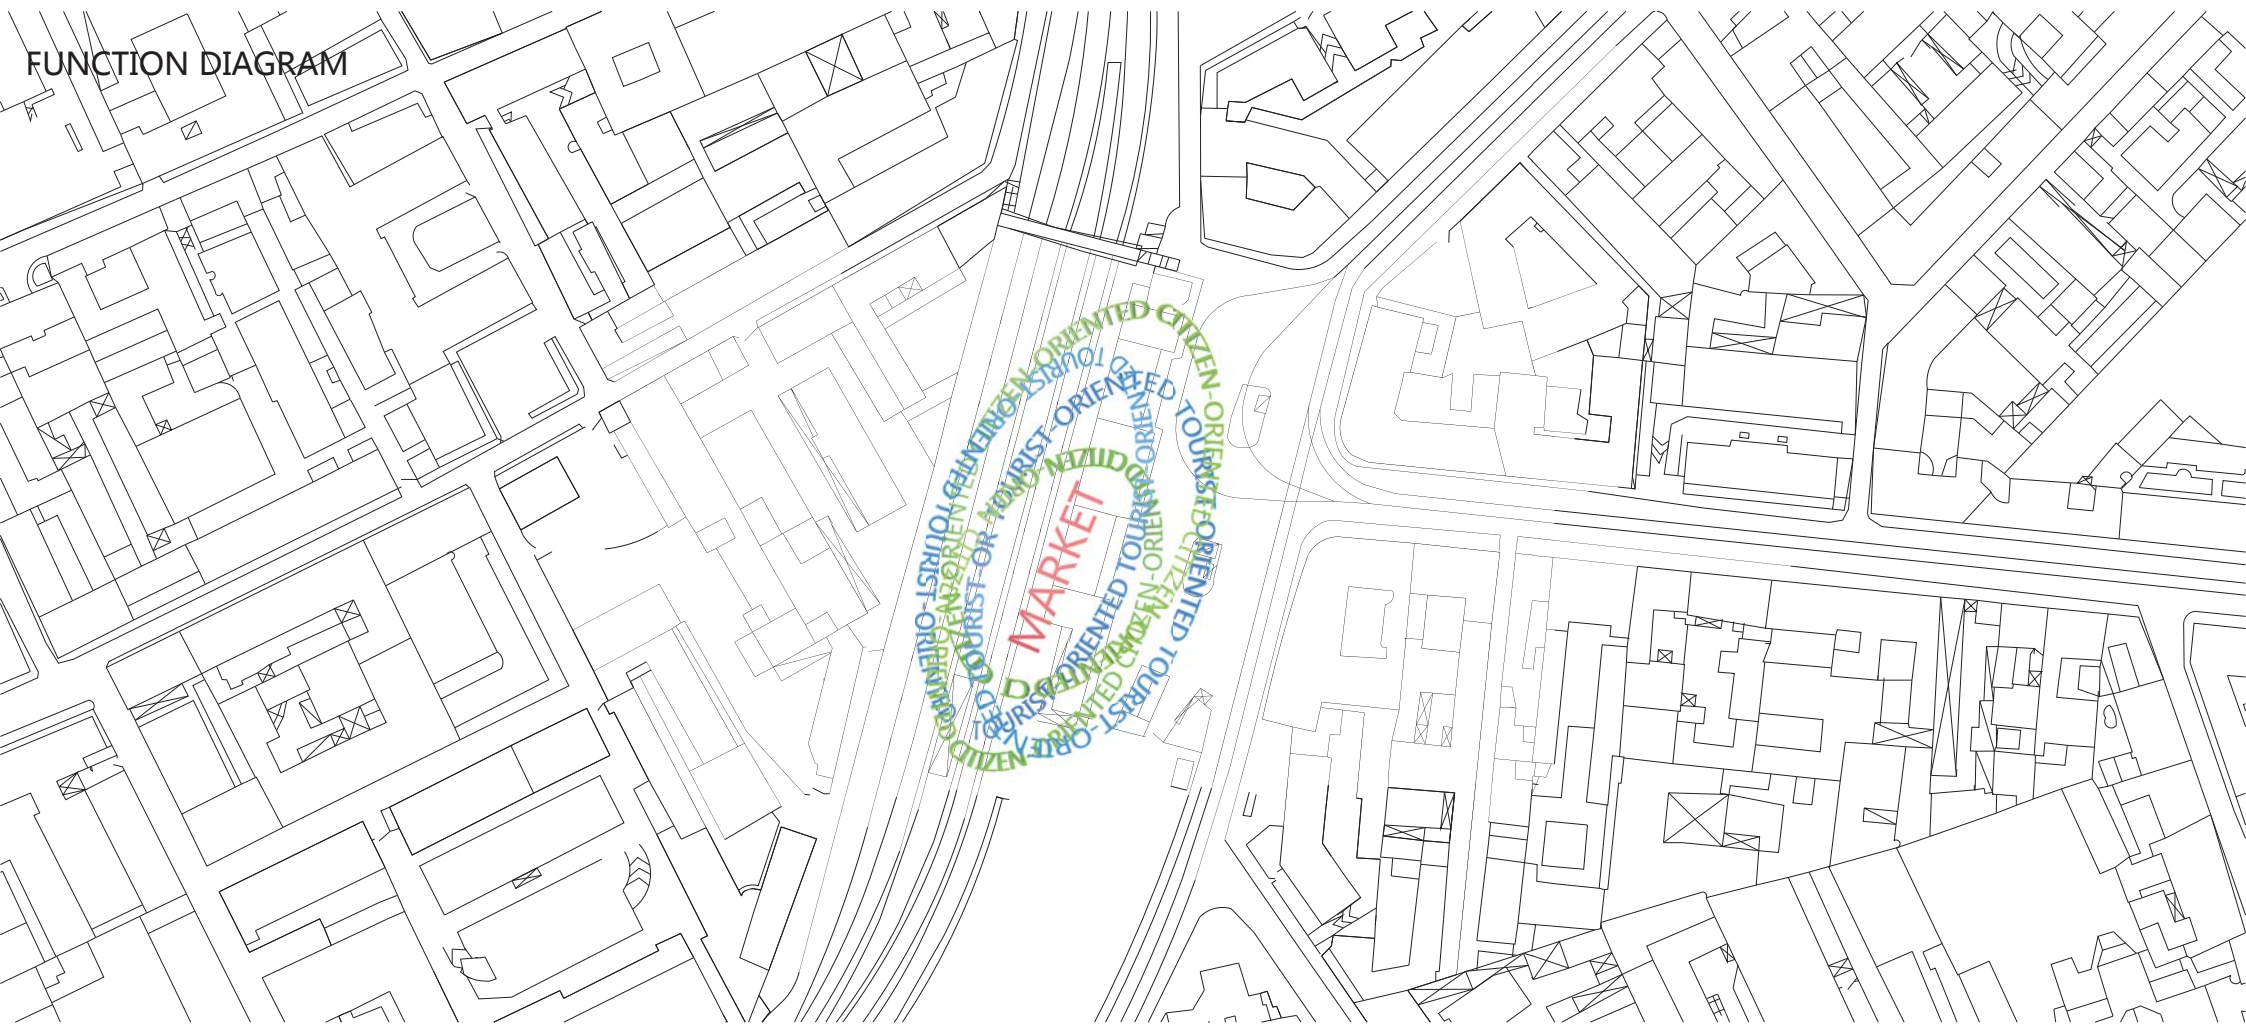


FUNCTION RELATIONSHIP IN 3 DIMENSION

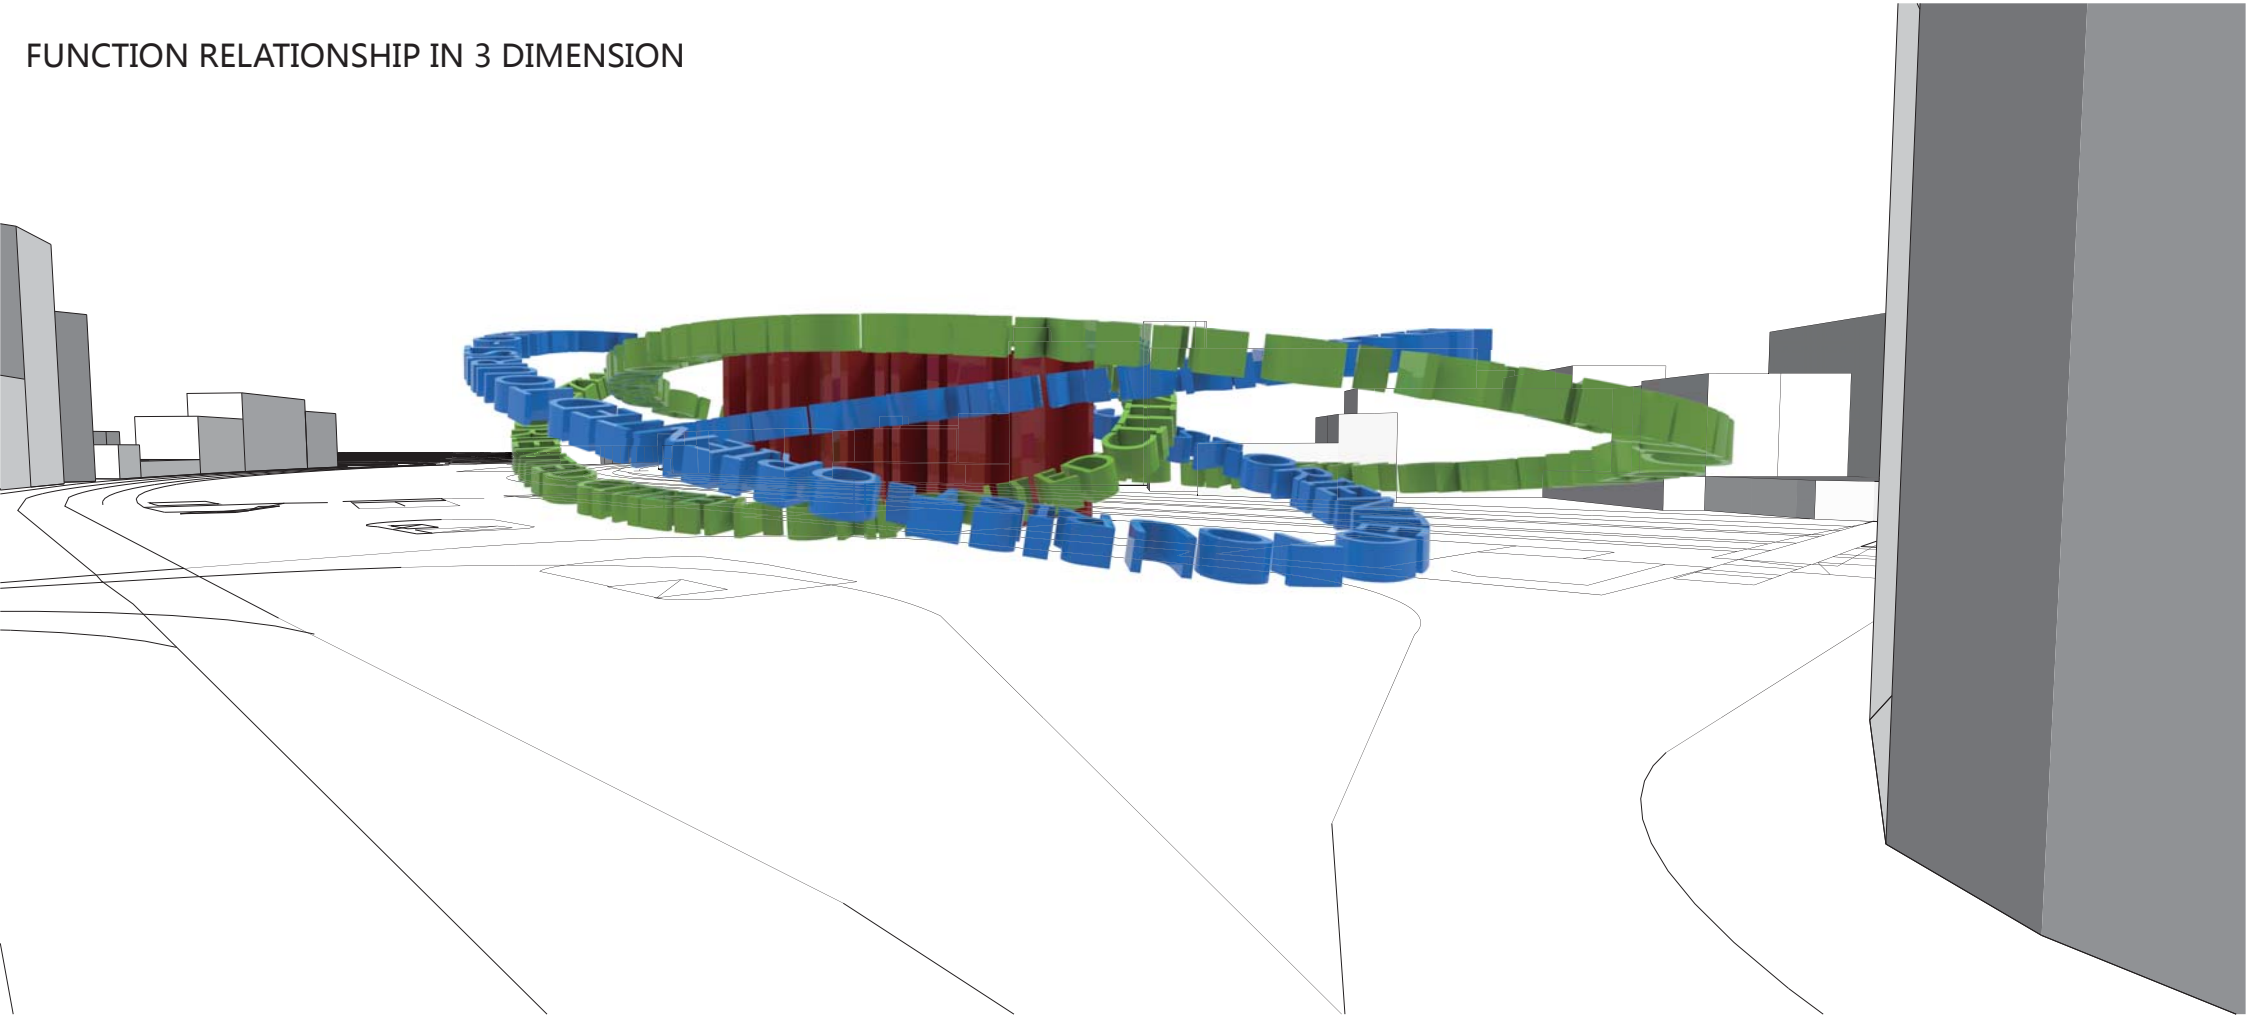

FUNCTION RELATIONSHIP IN 3 DIMENSION

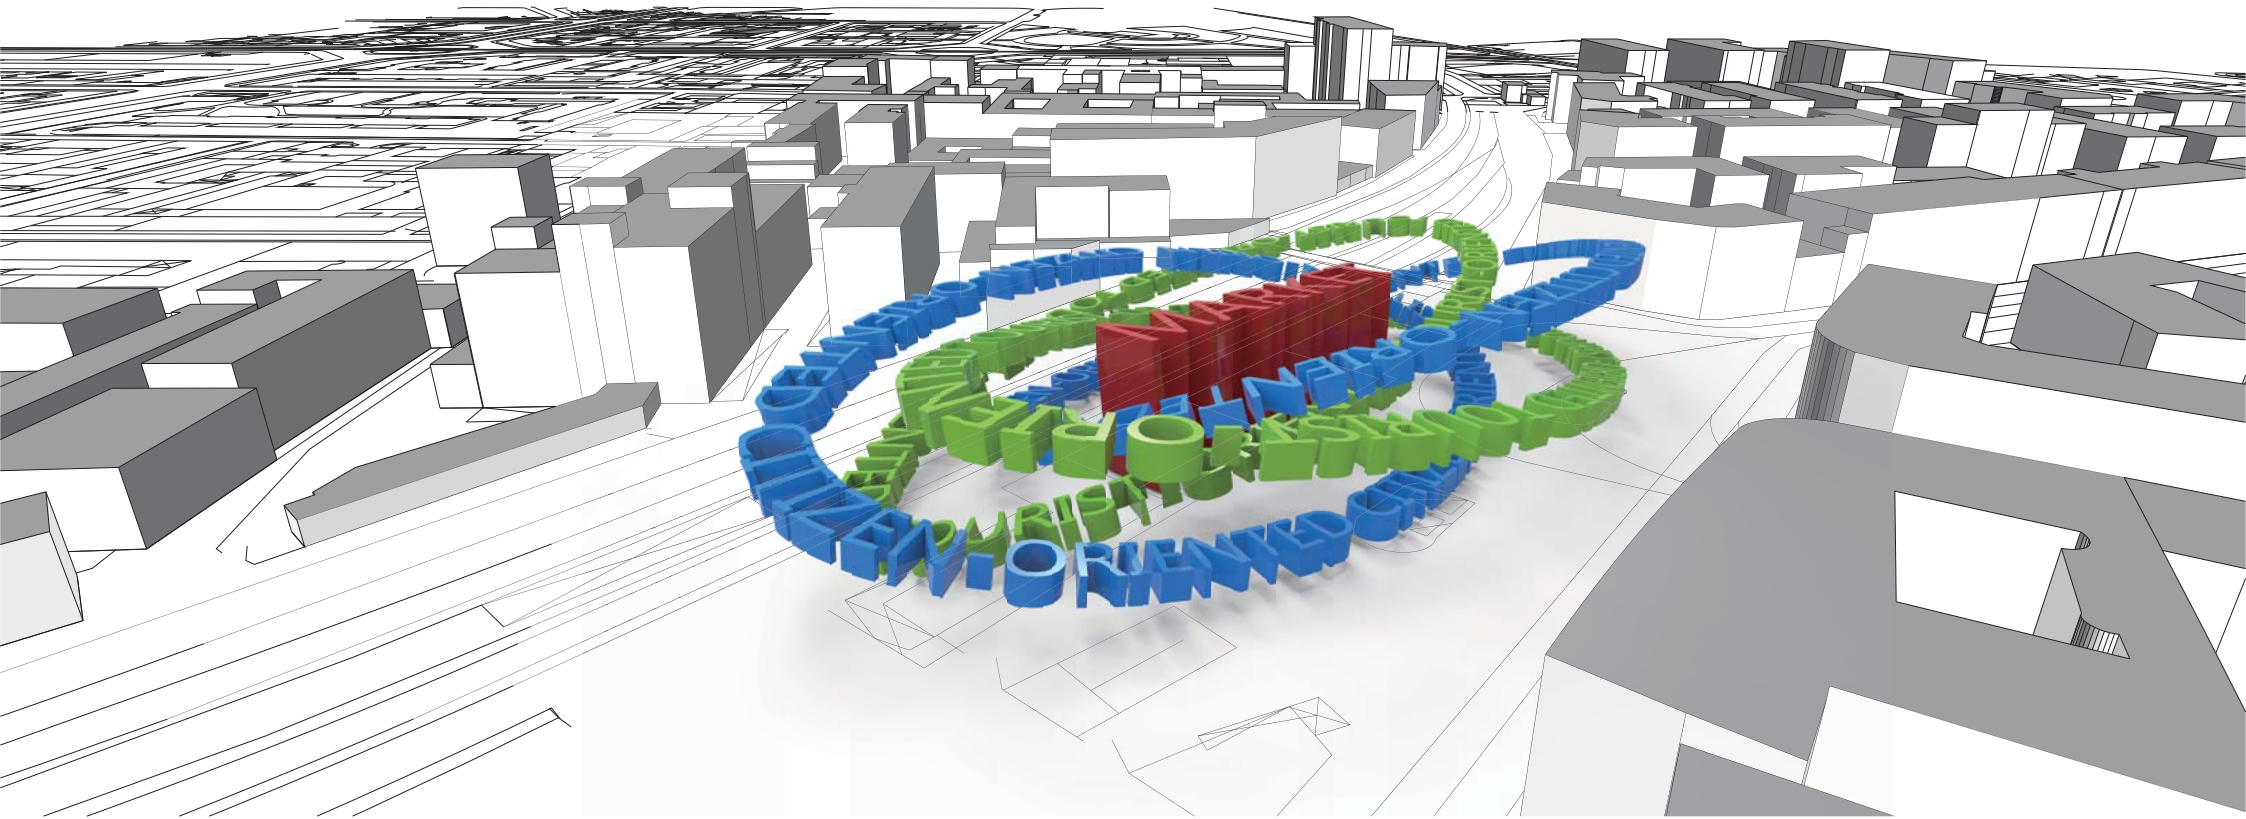

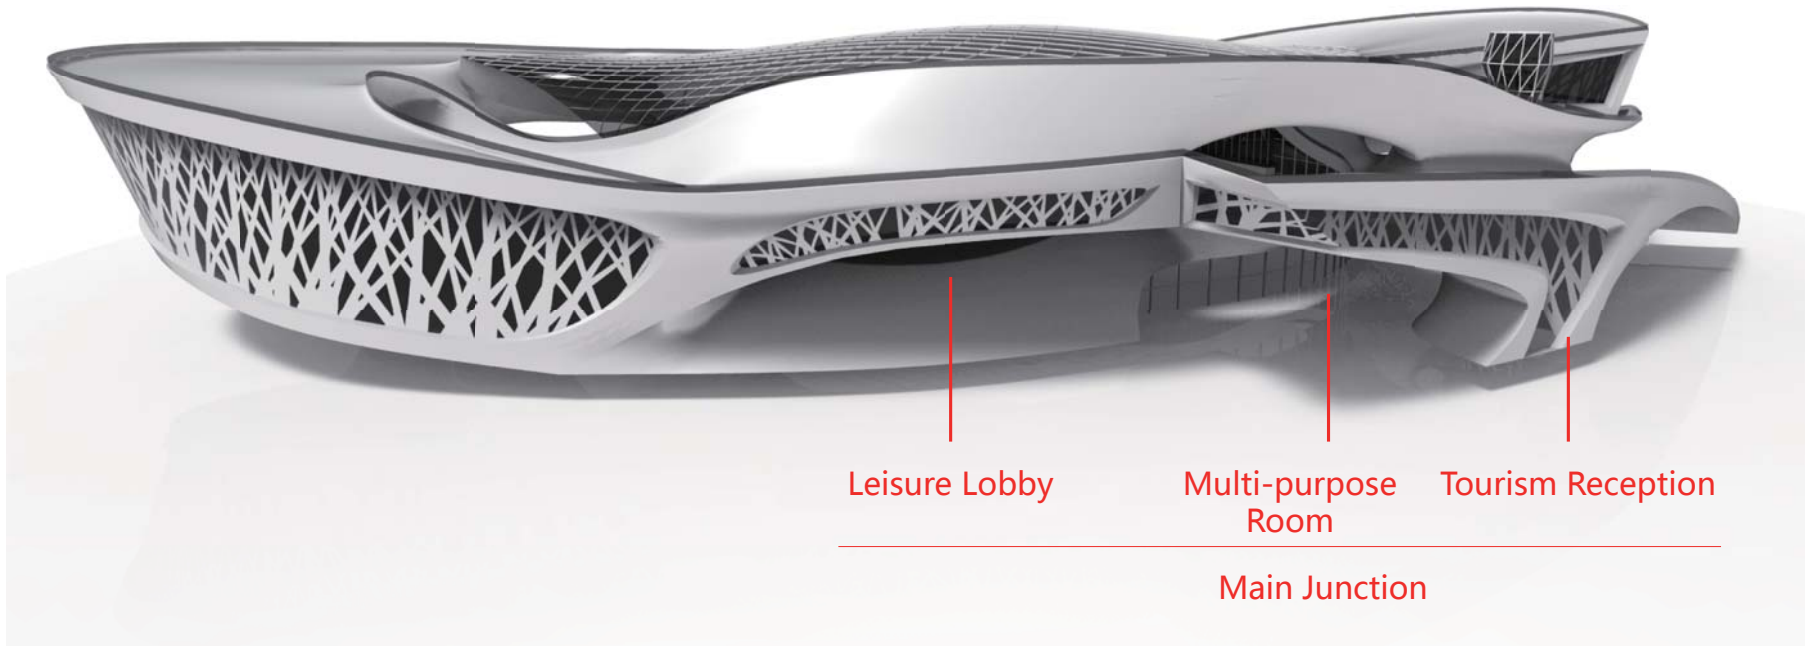


Leisure Lobby



Multi-purpose
Room

Tourism Reception
Room

Main Junction

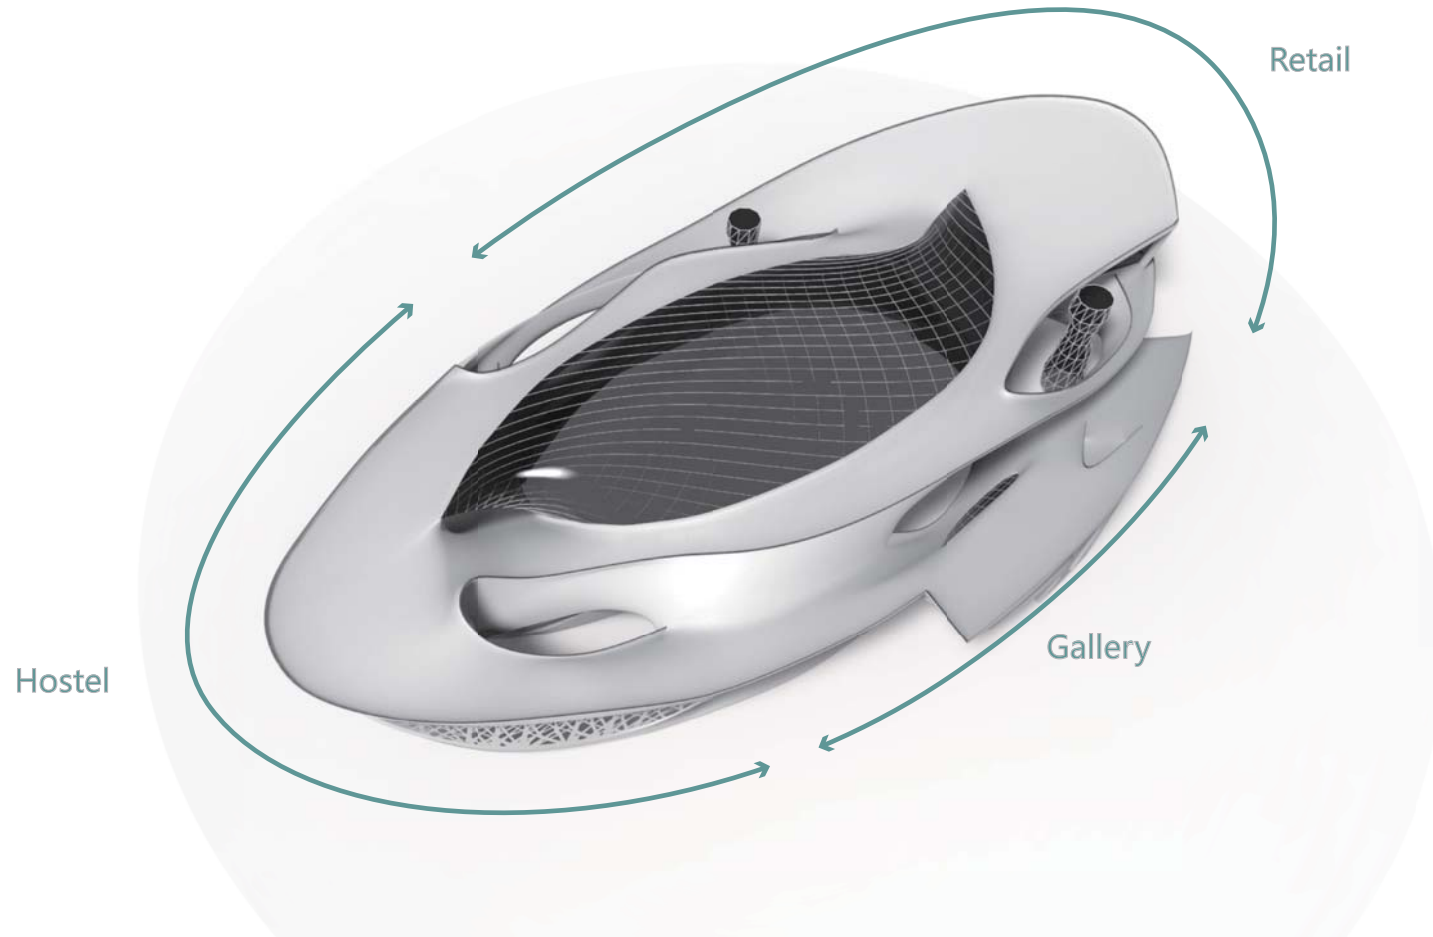

master plan

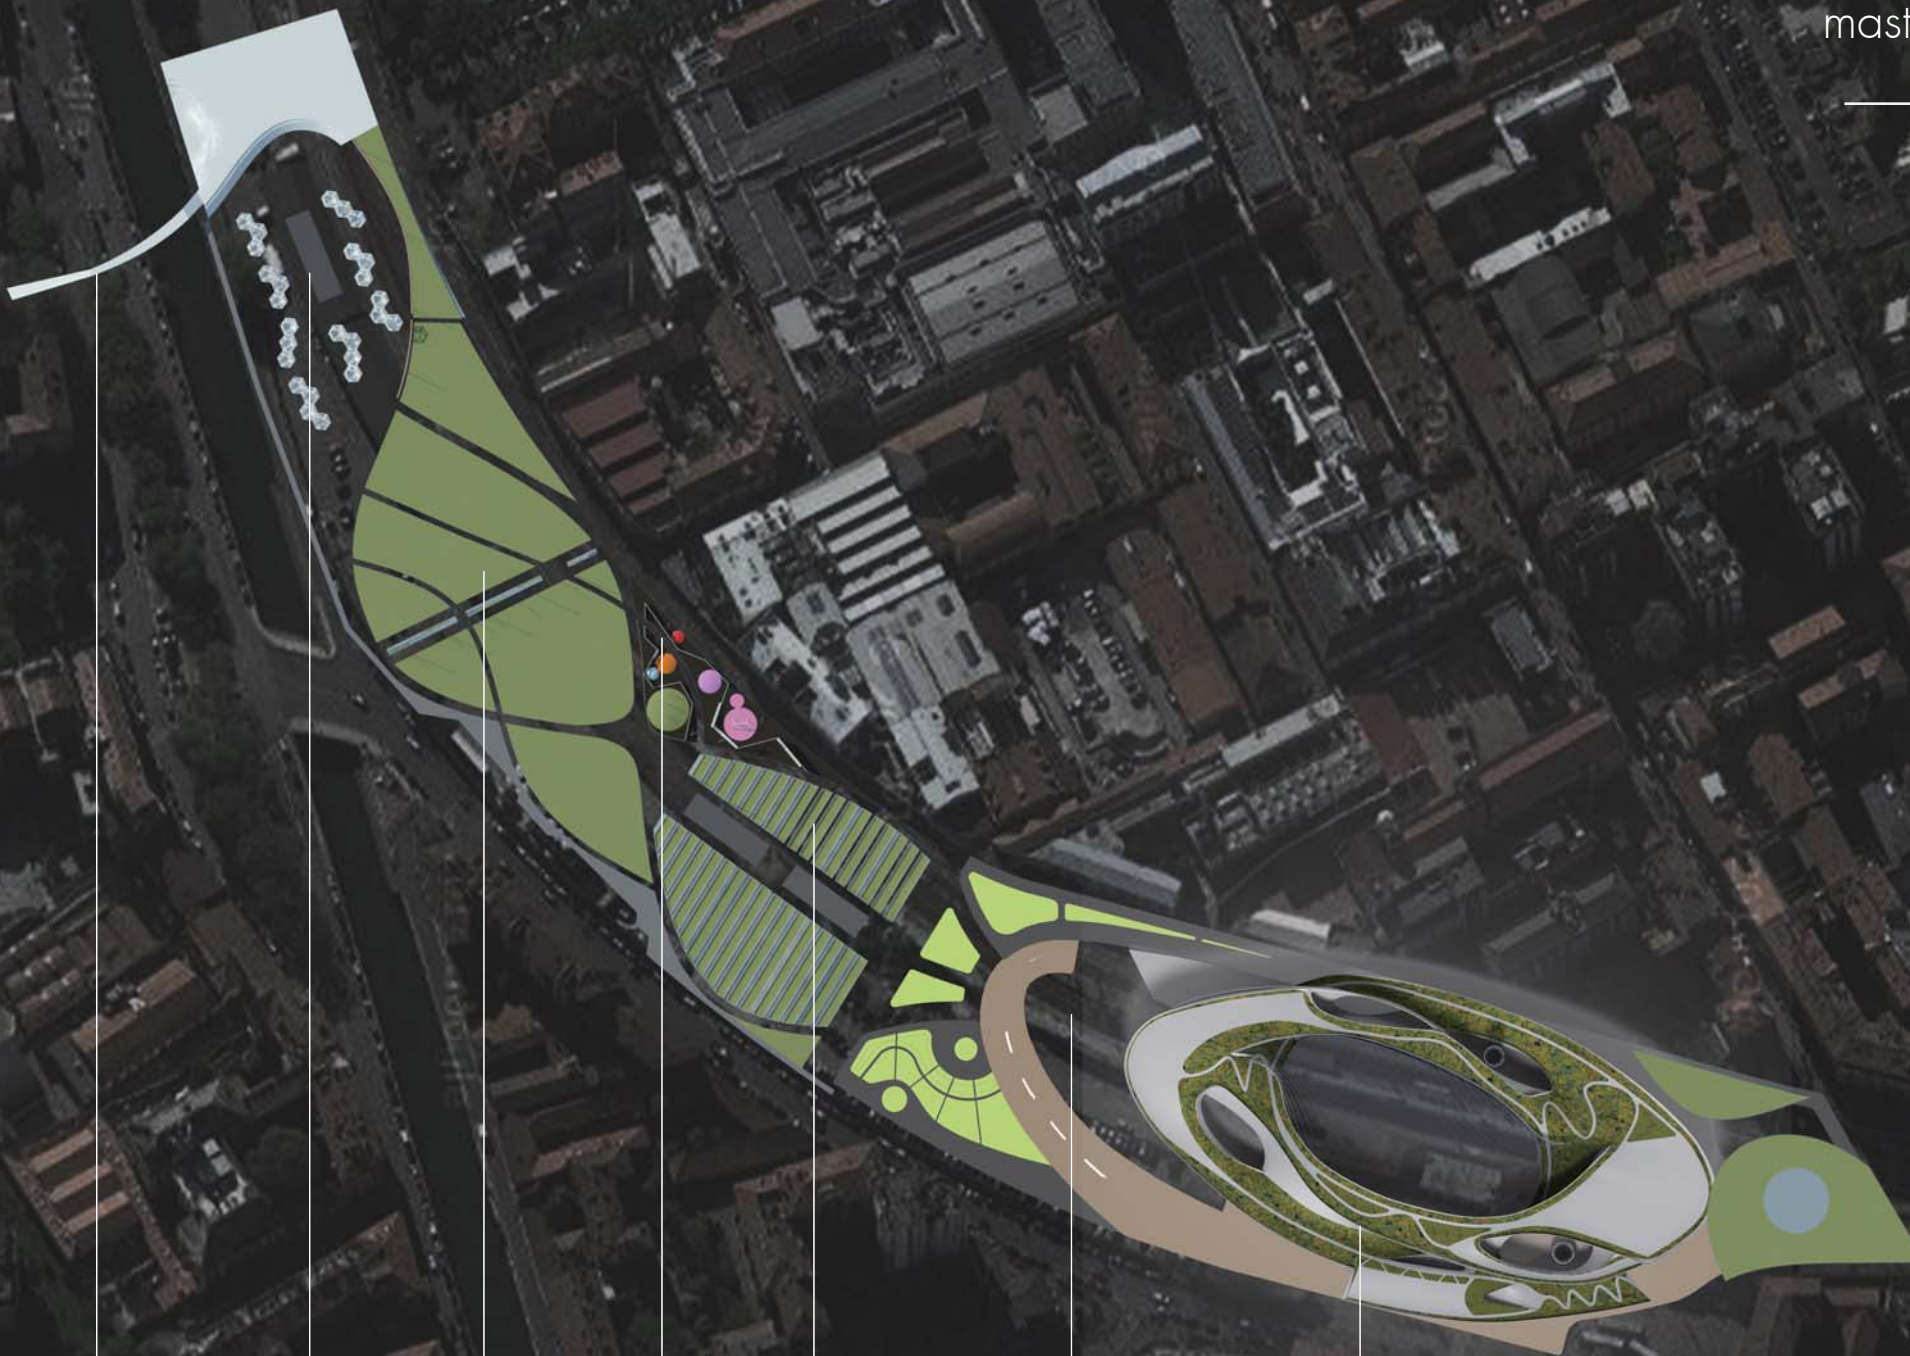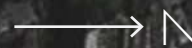

urban platform

open market

urban park

children
playground

agriculture
exhibition

sunken square


market
complex





children
playground





agriculture
exhibition


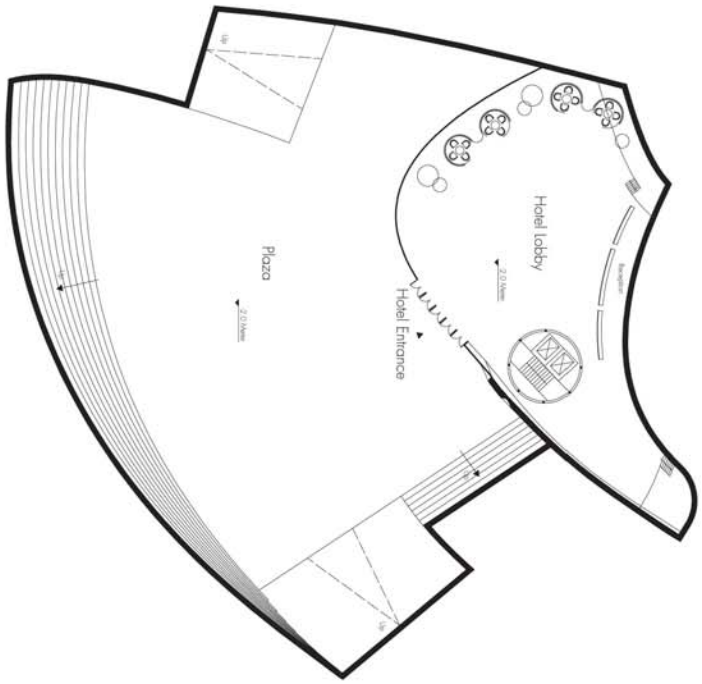


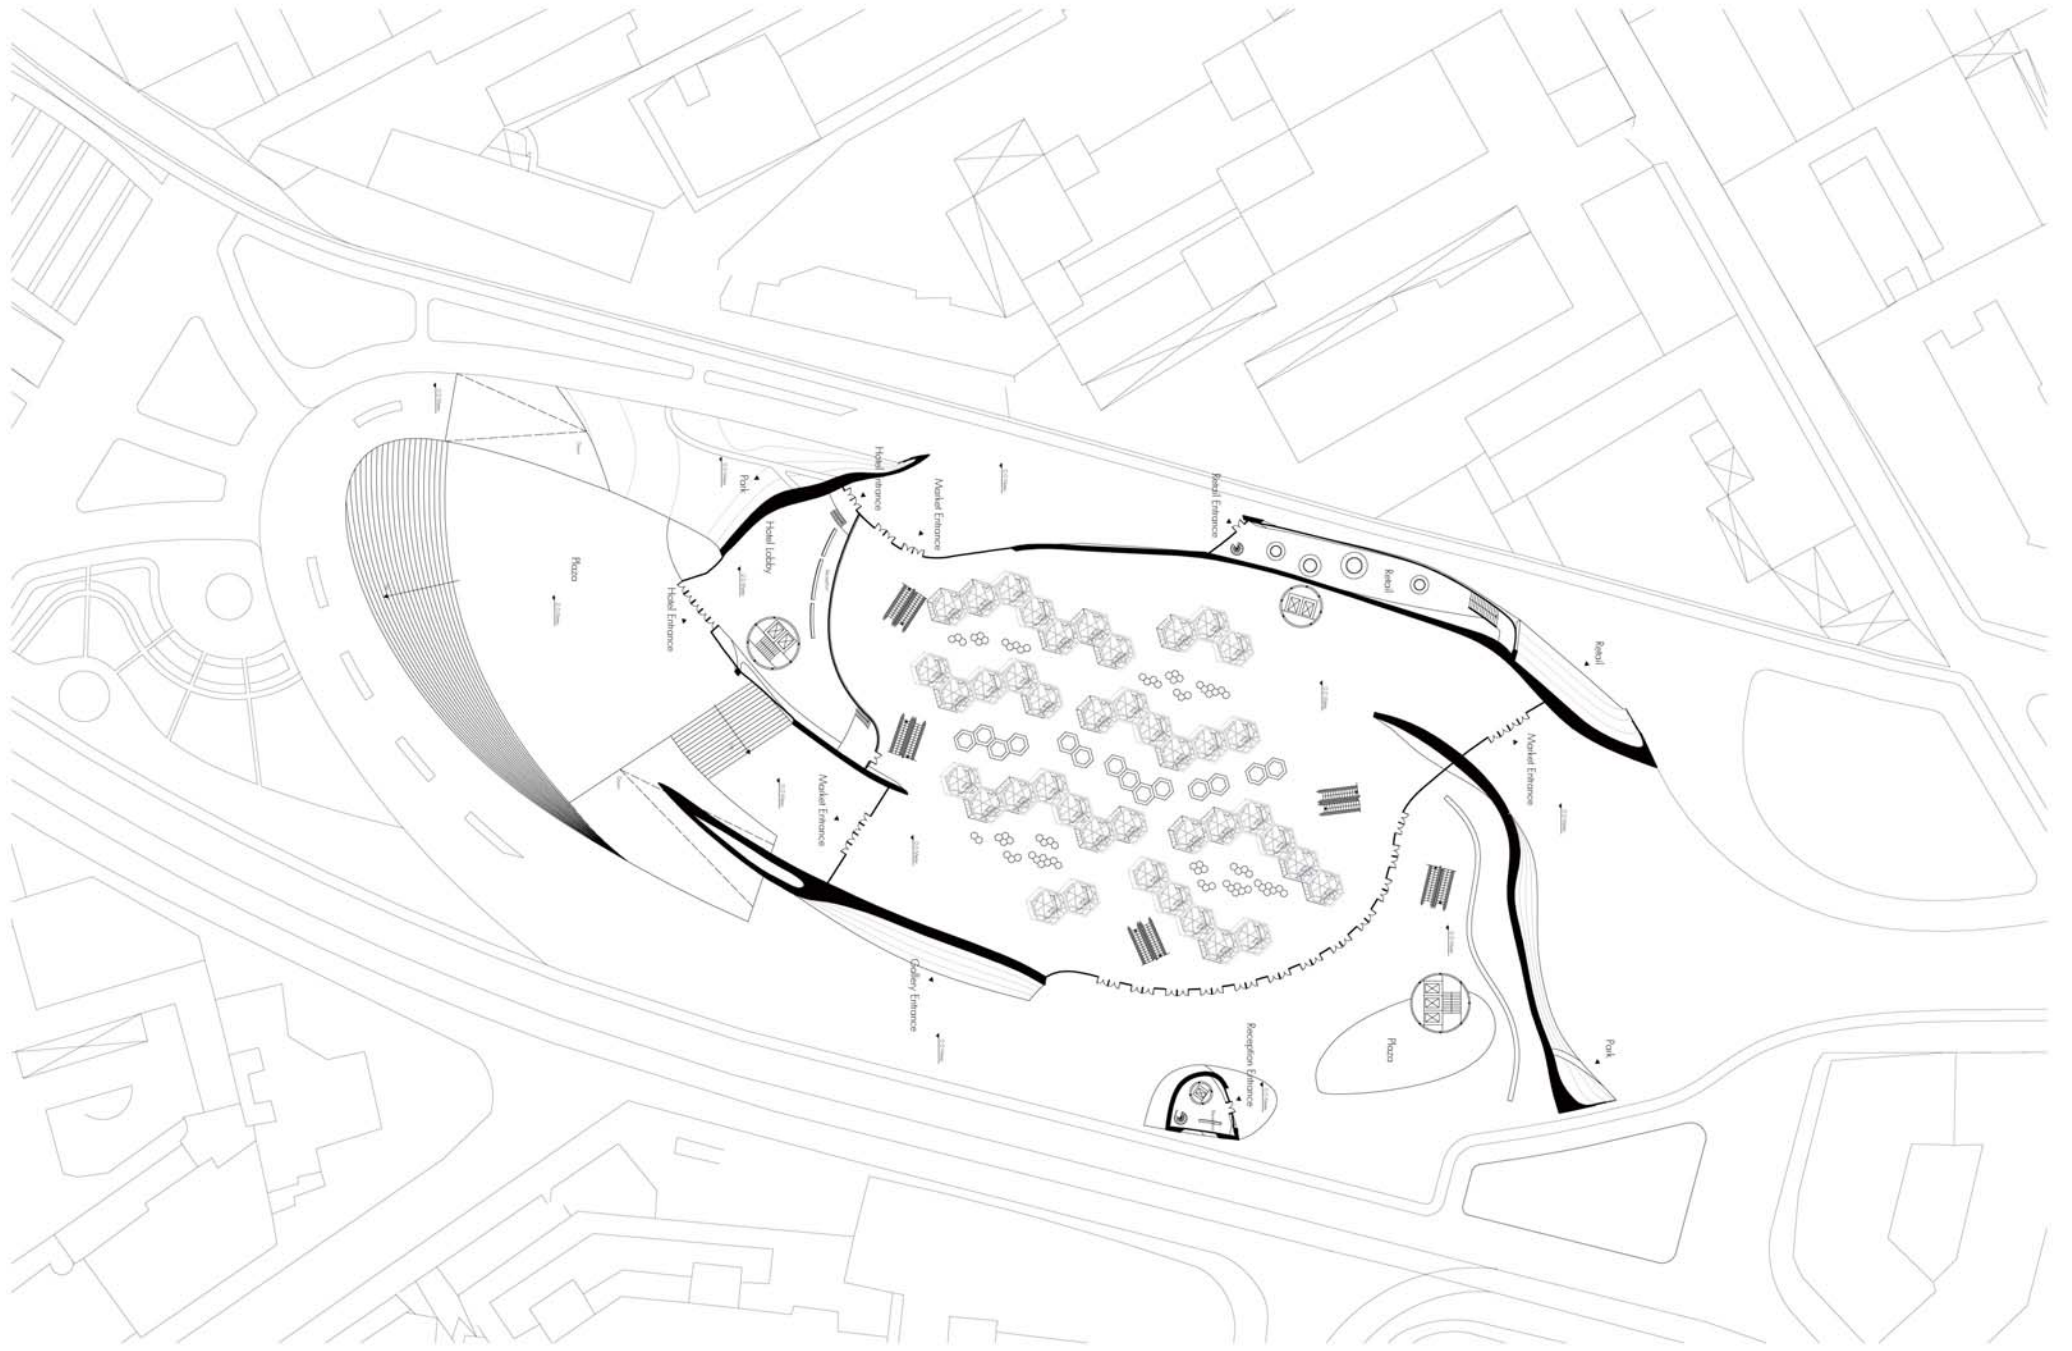


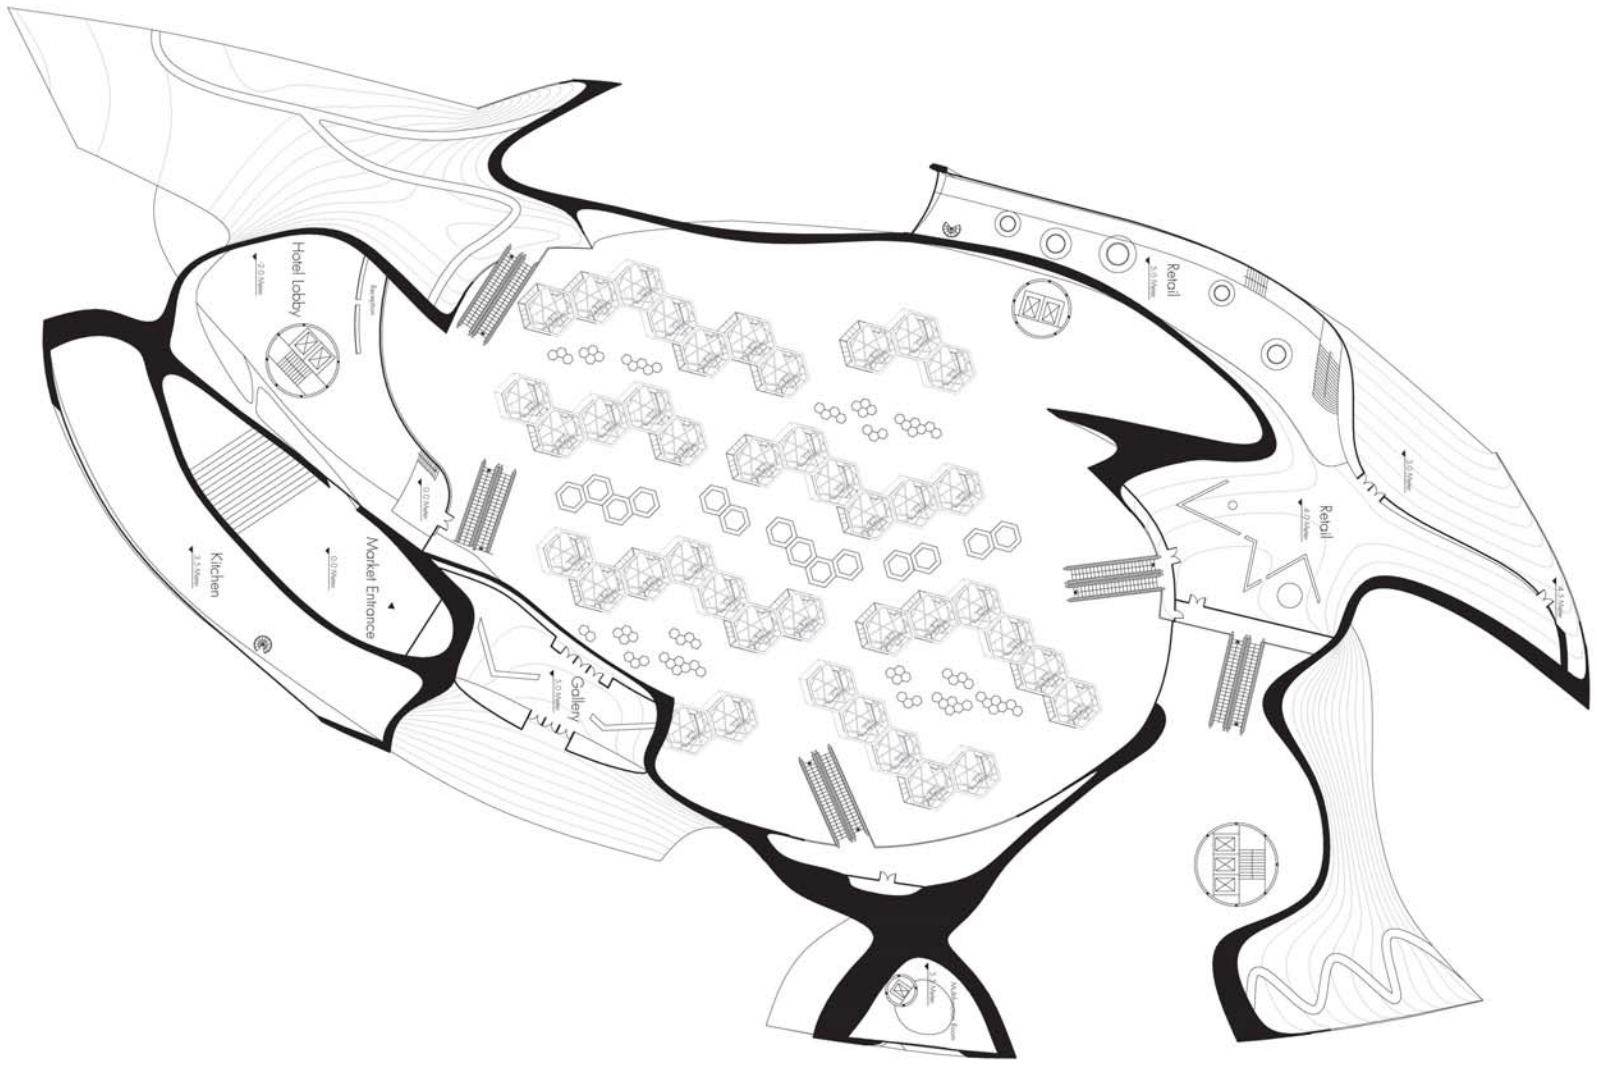



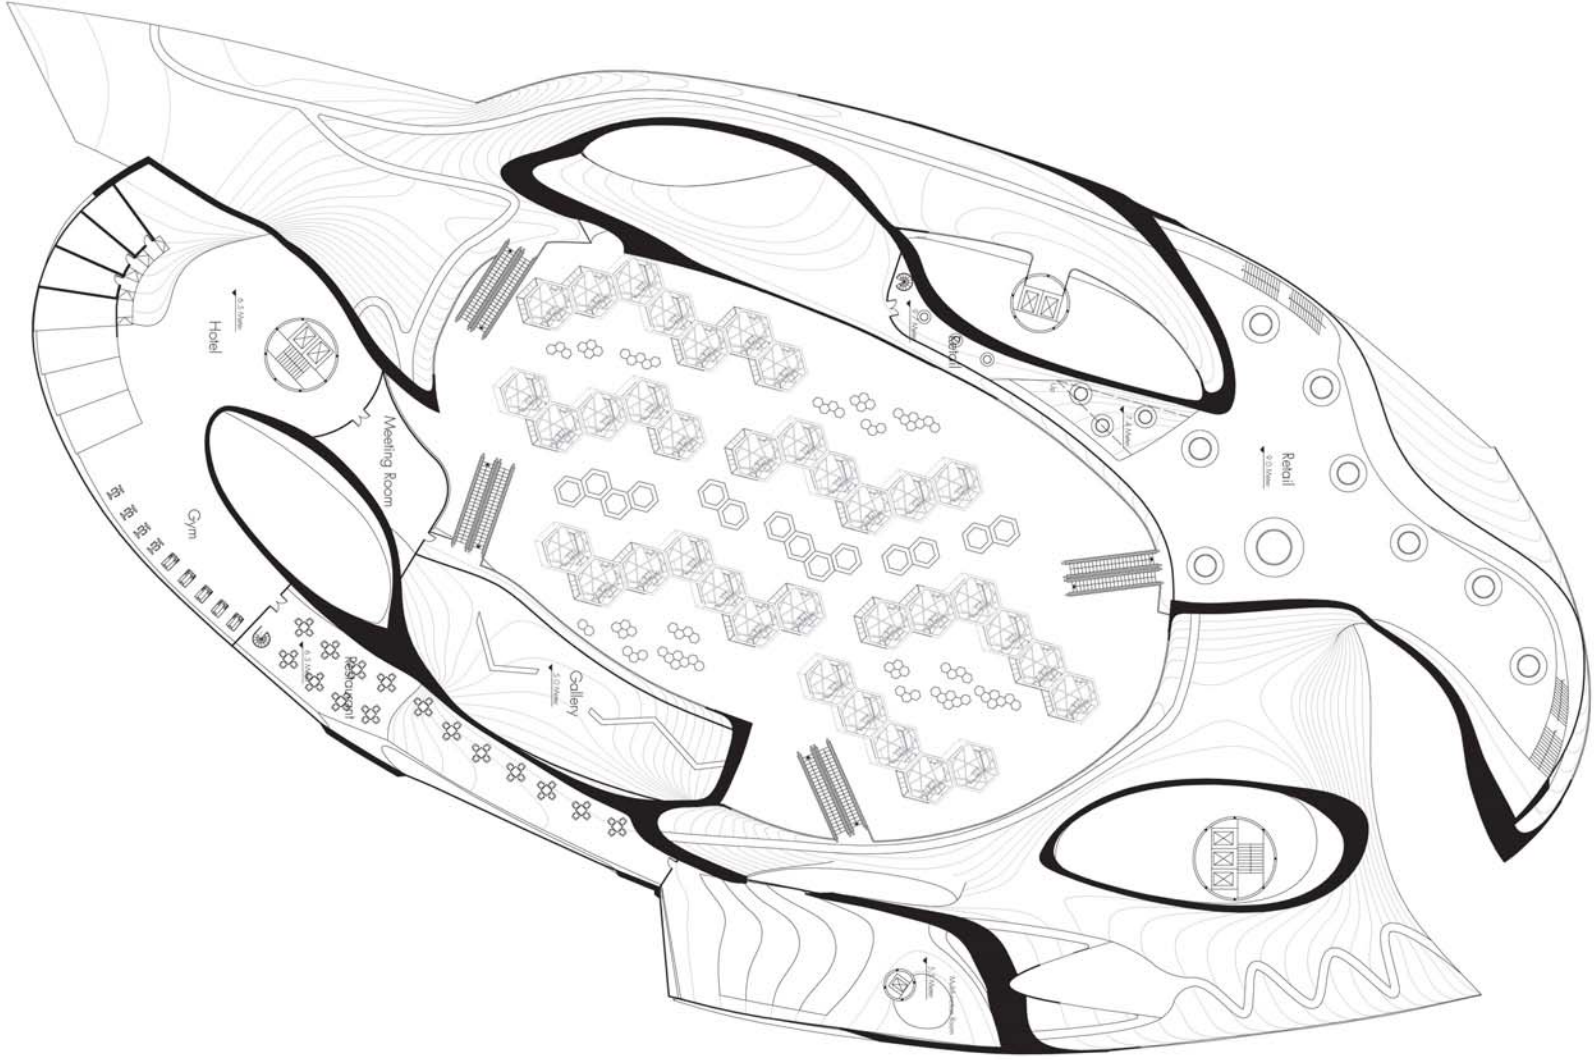



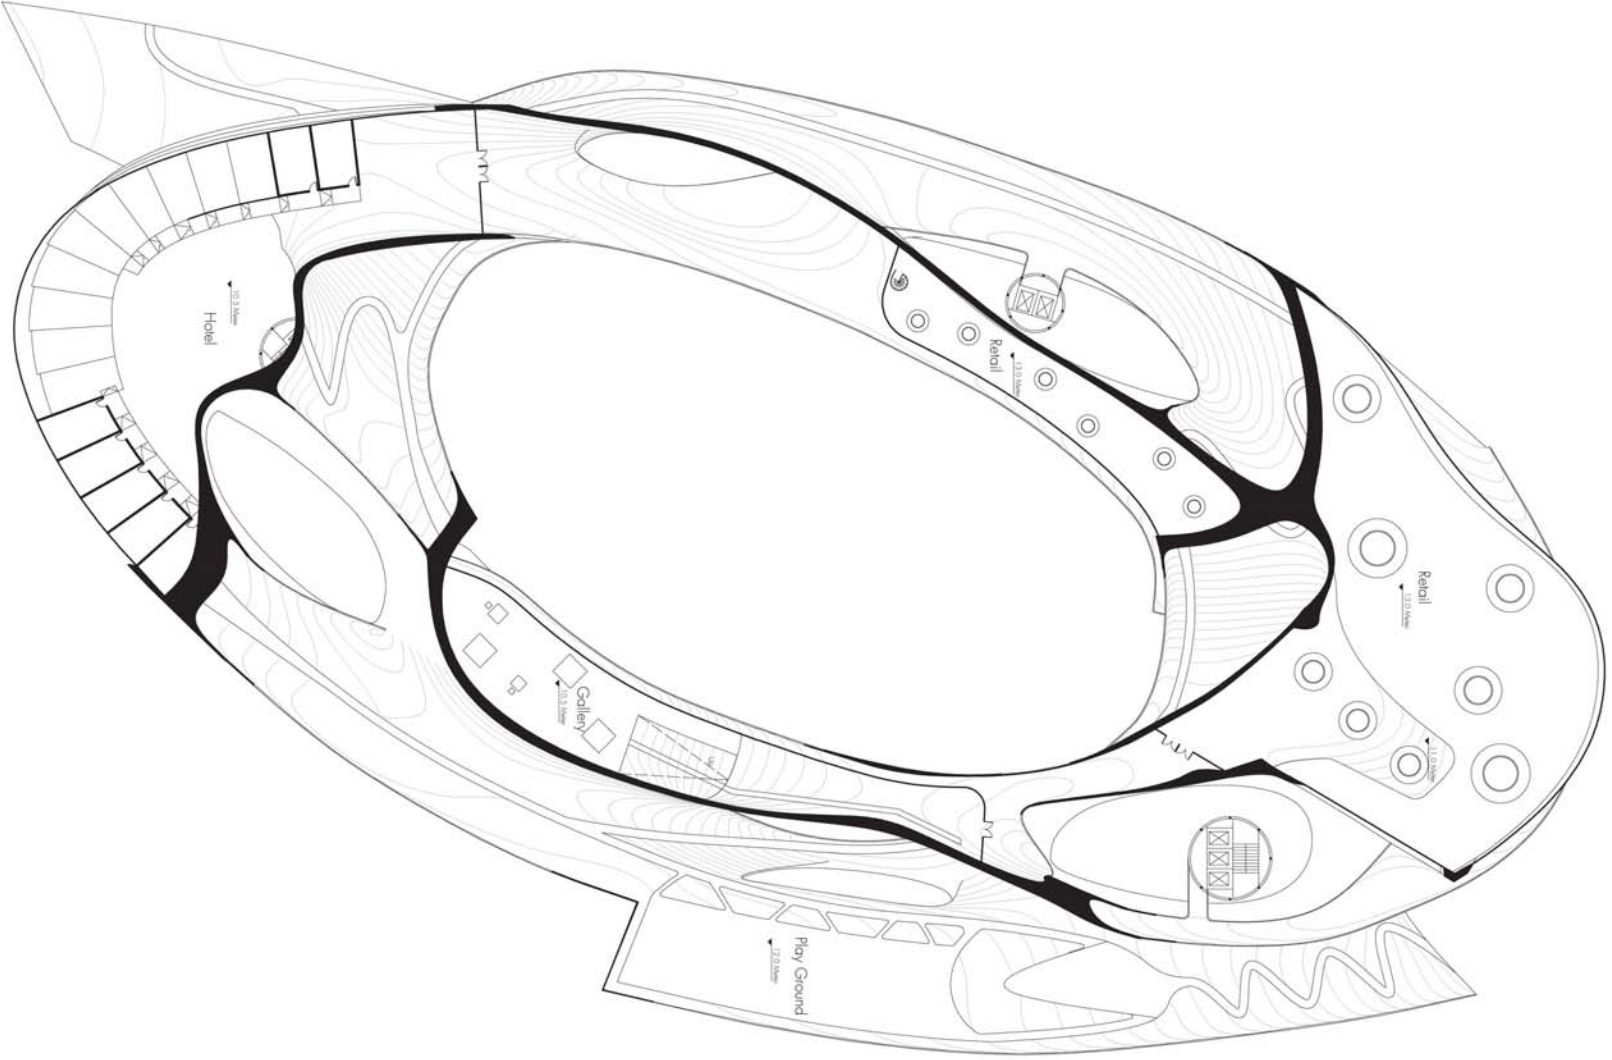


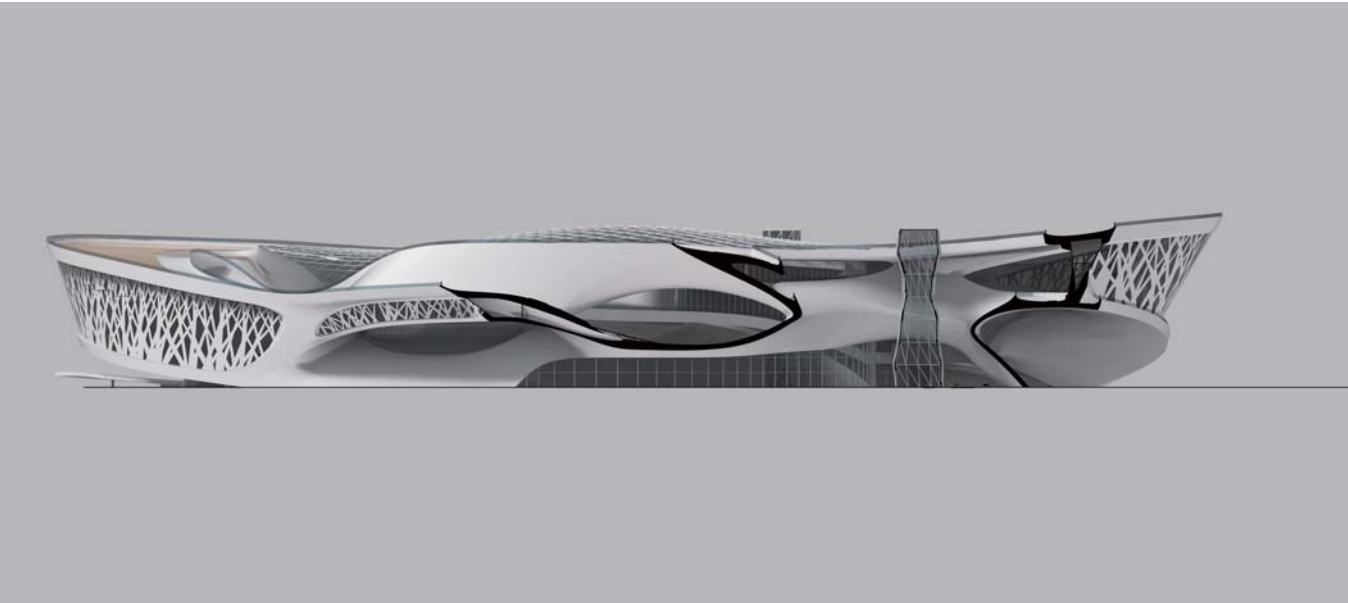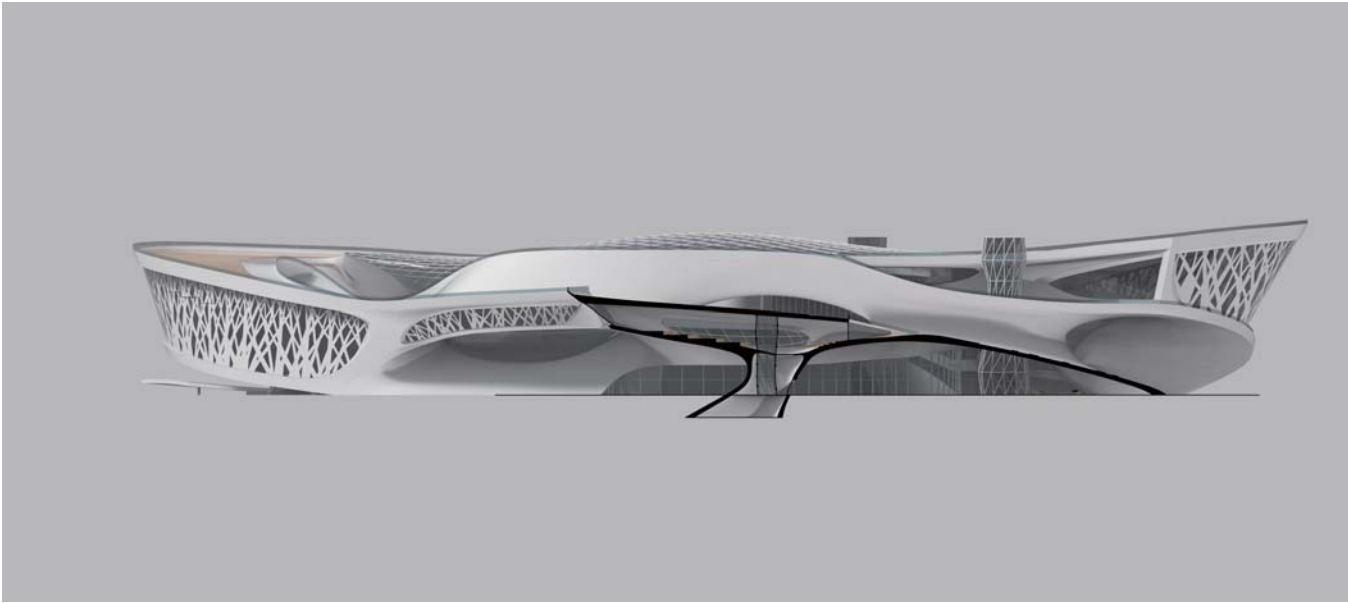


Sections

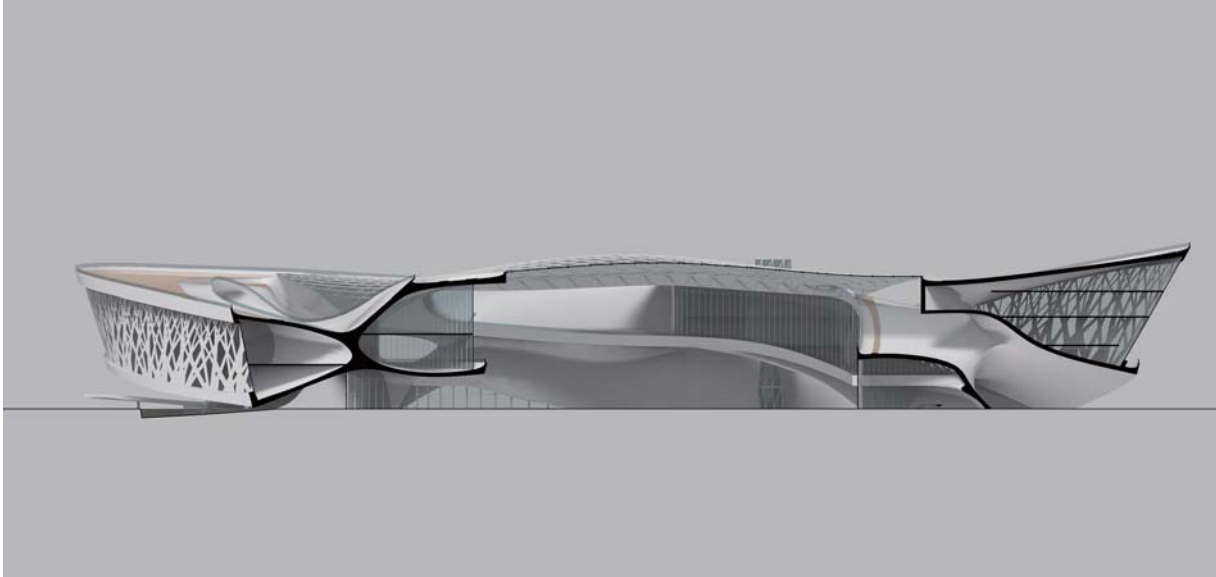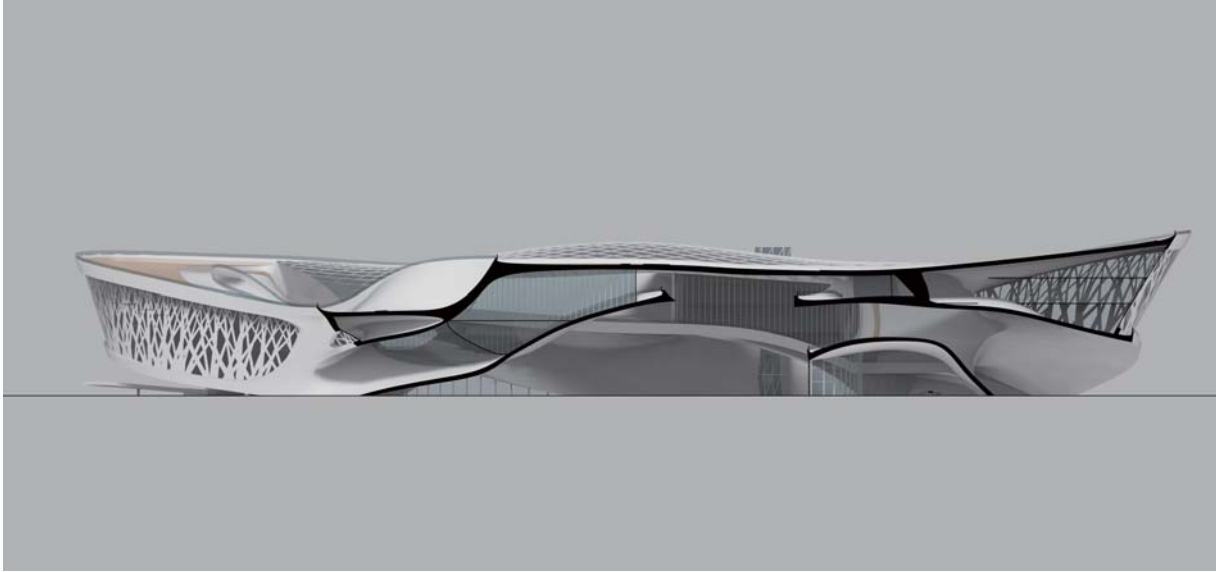


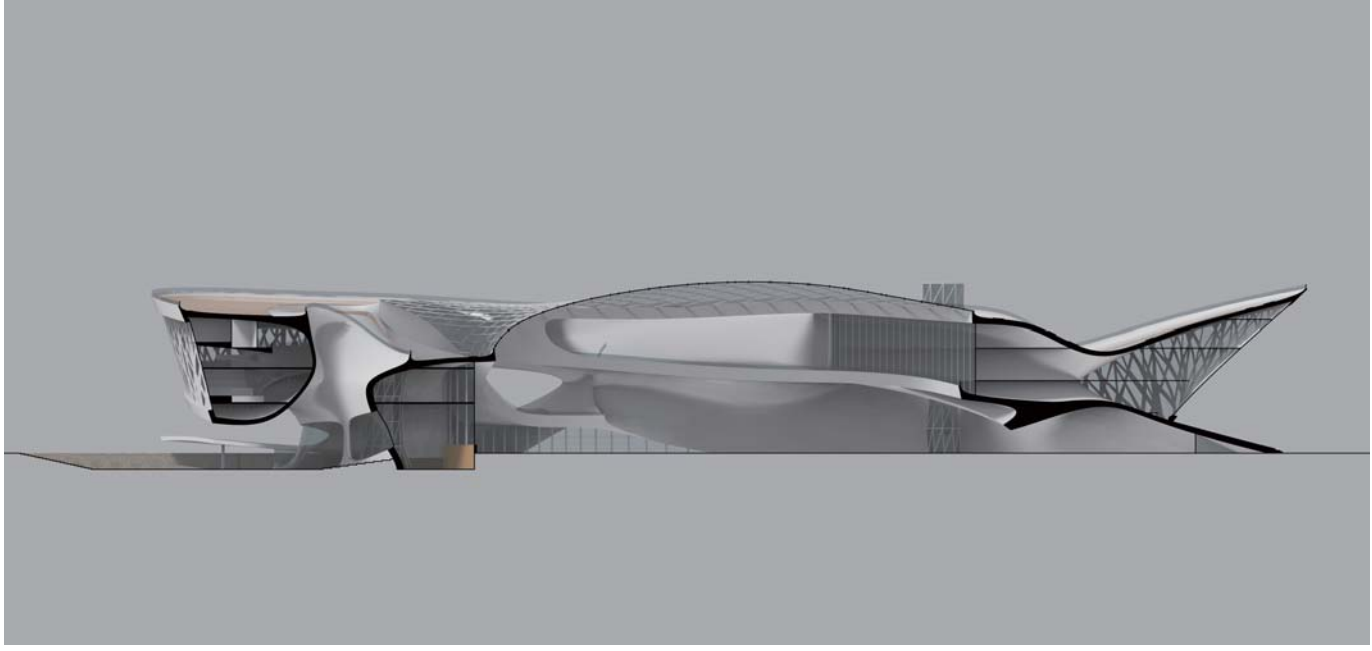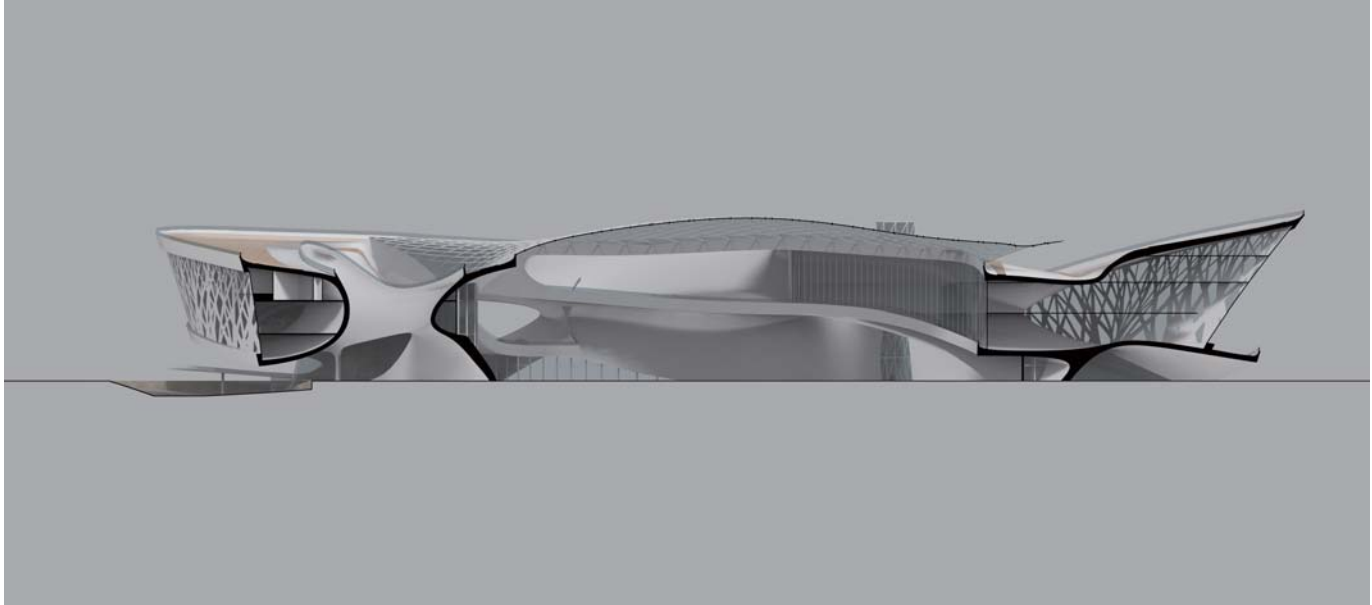

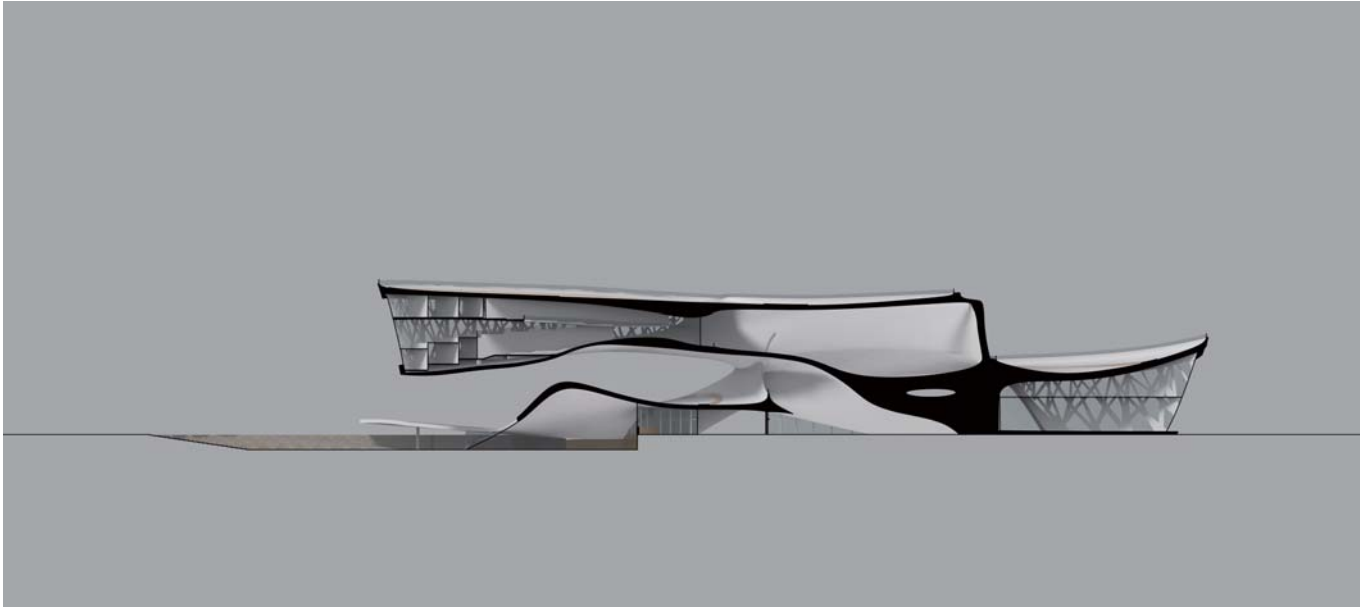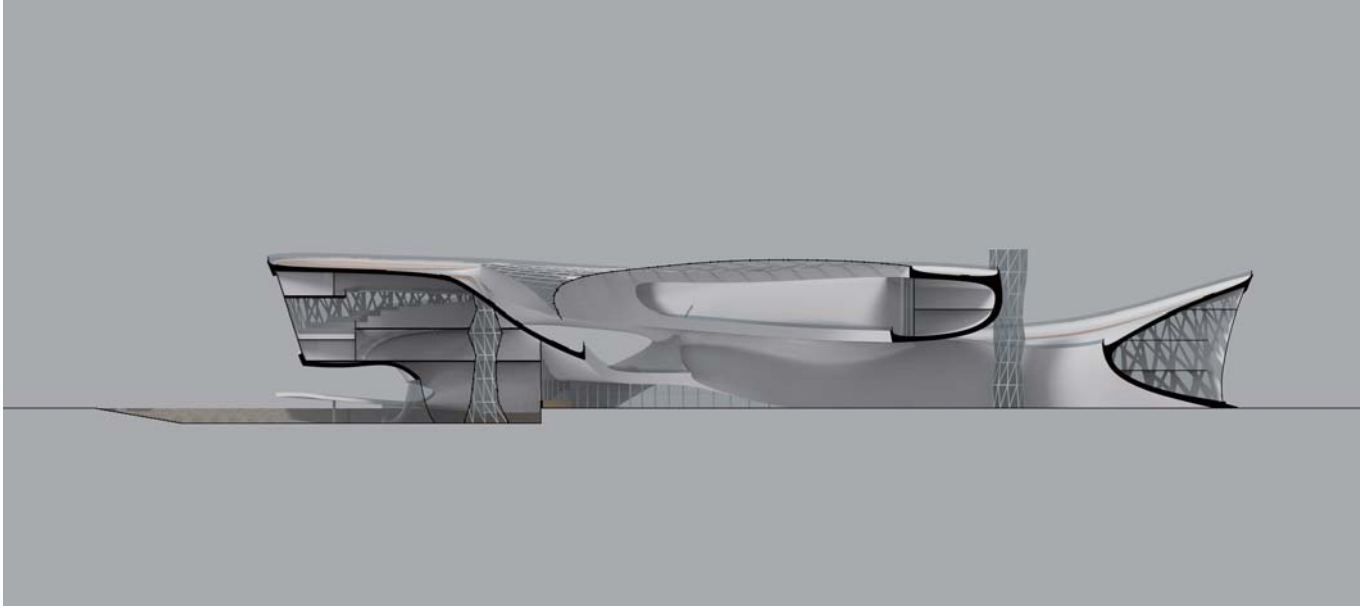


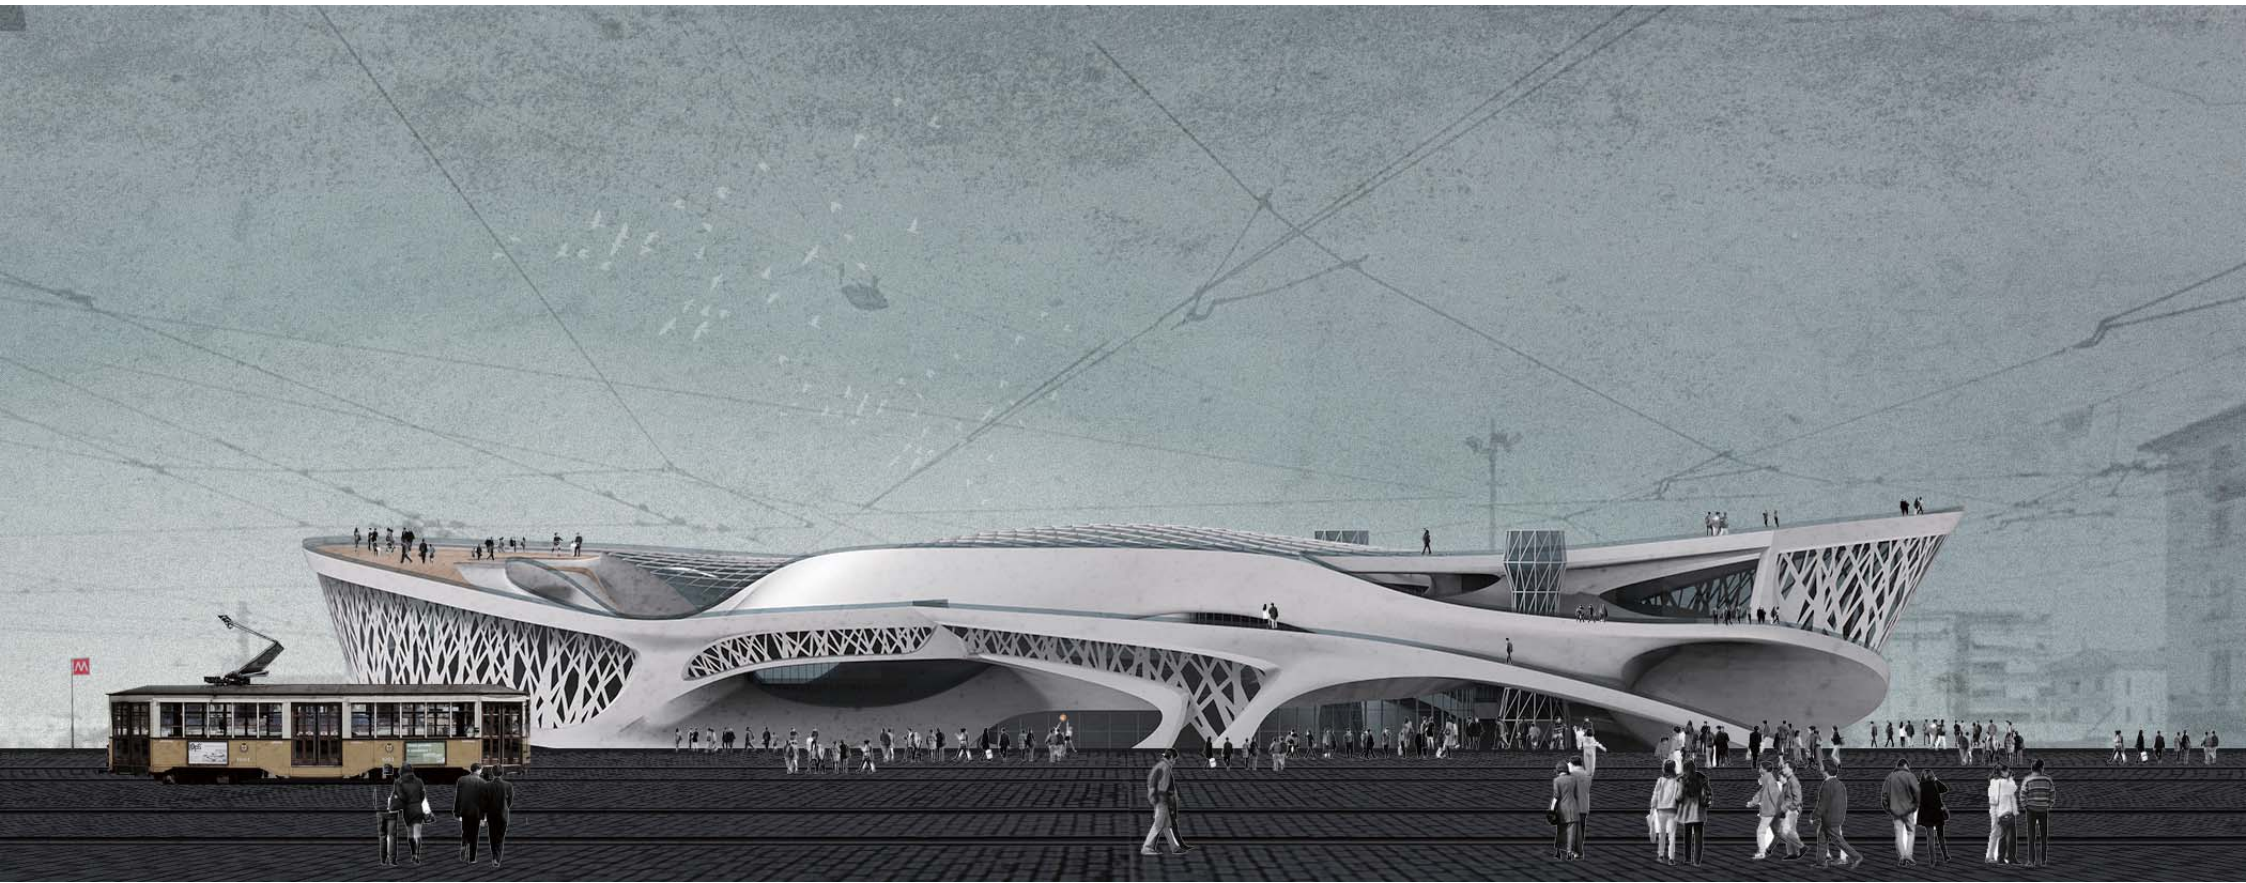

Facades east

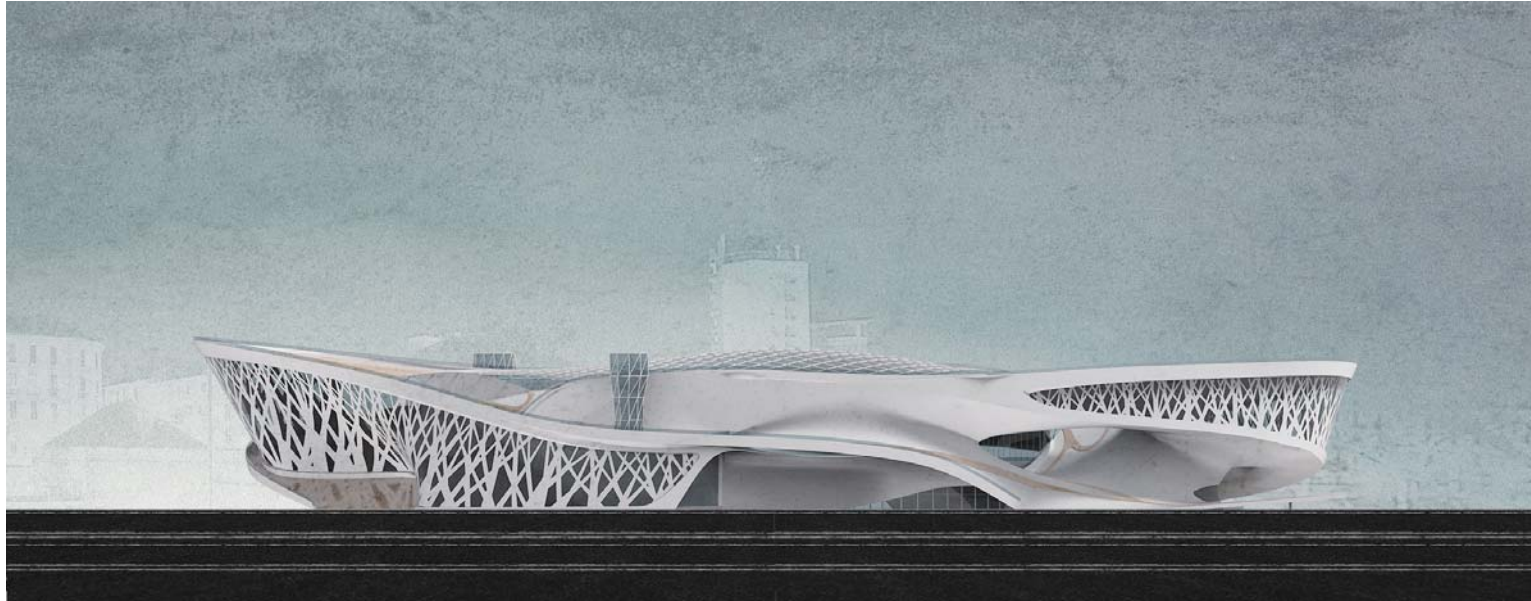

Facades west

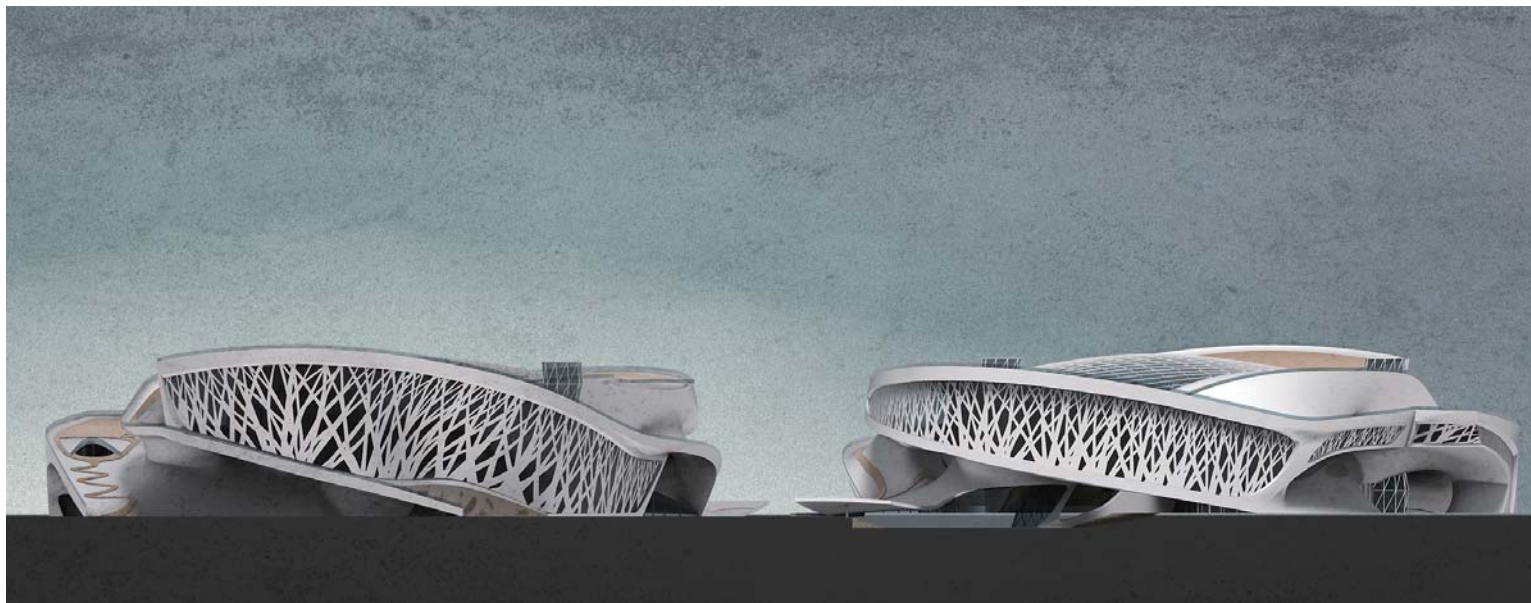

Facades north/south

