





GROUND FLOOR 1:200



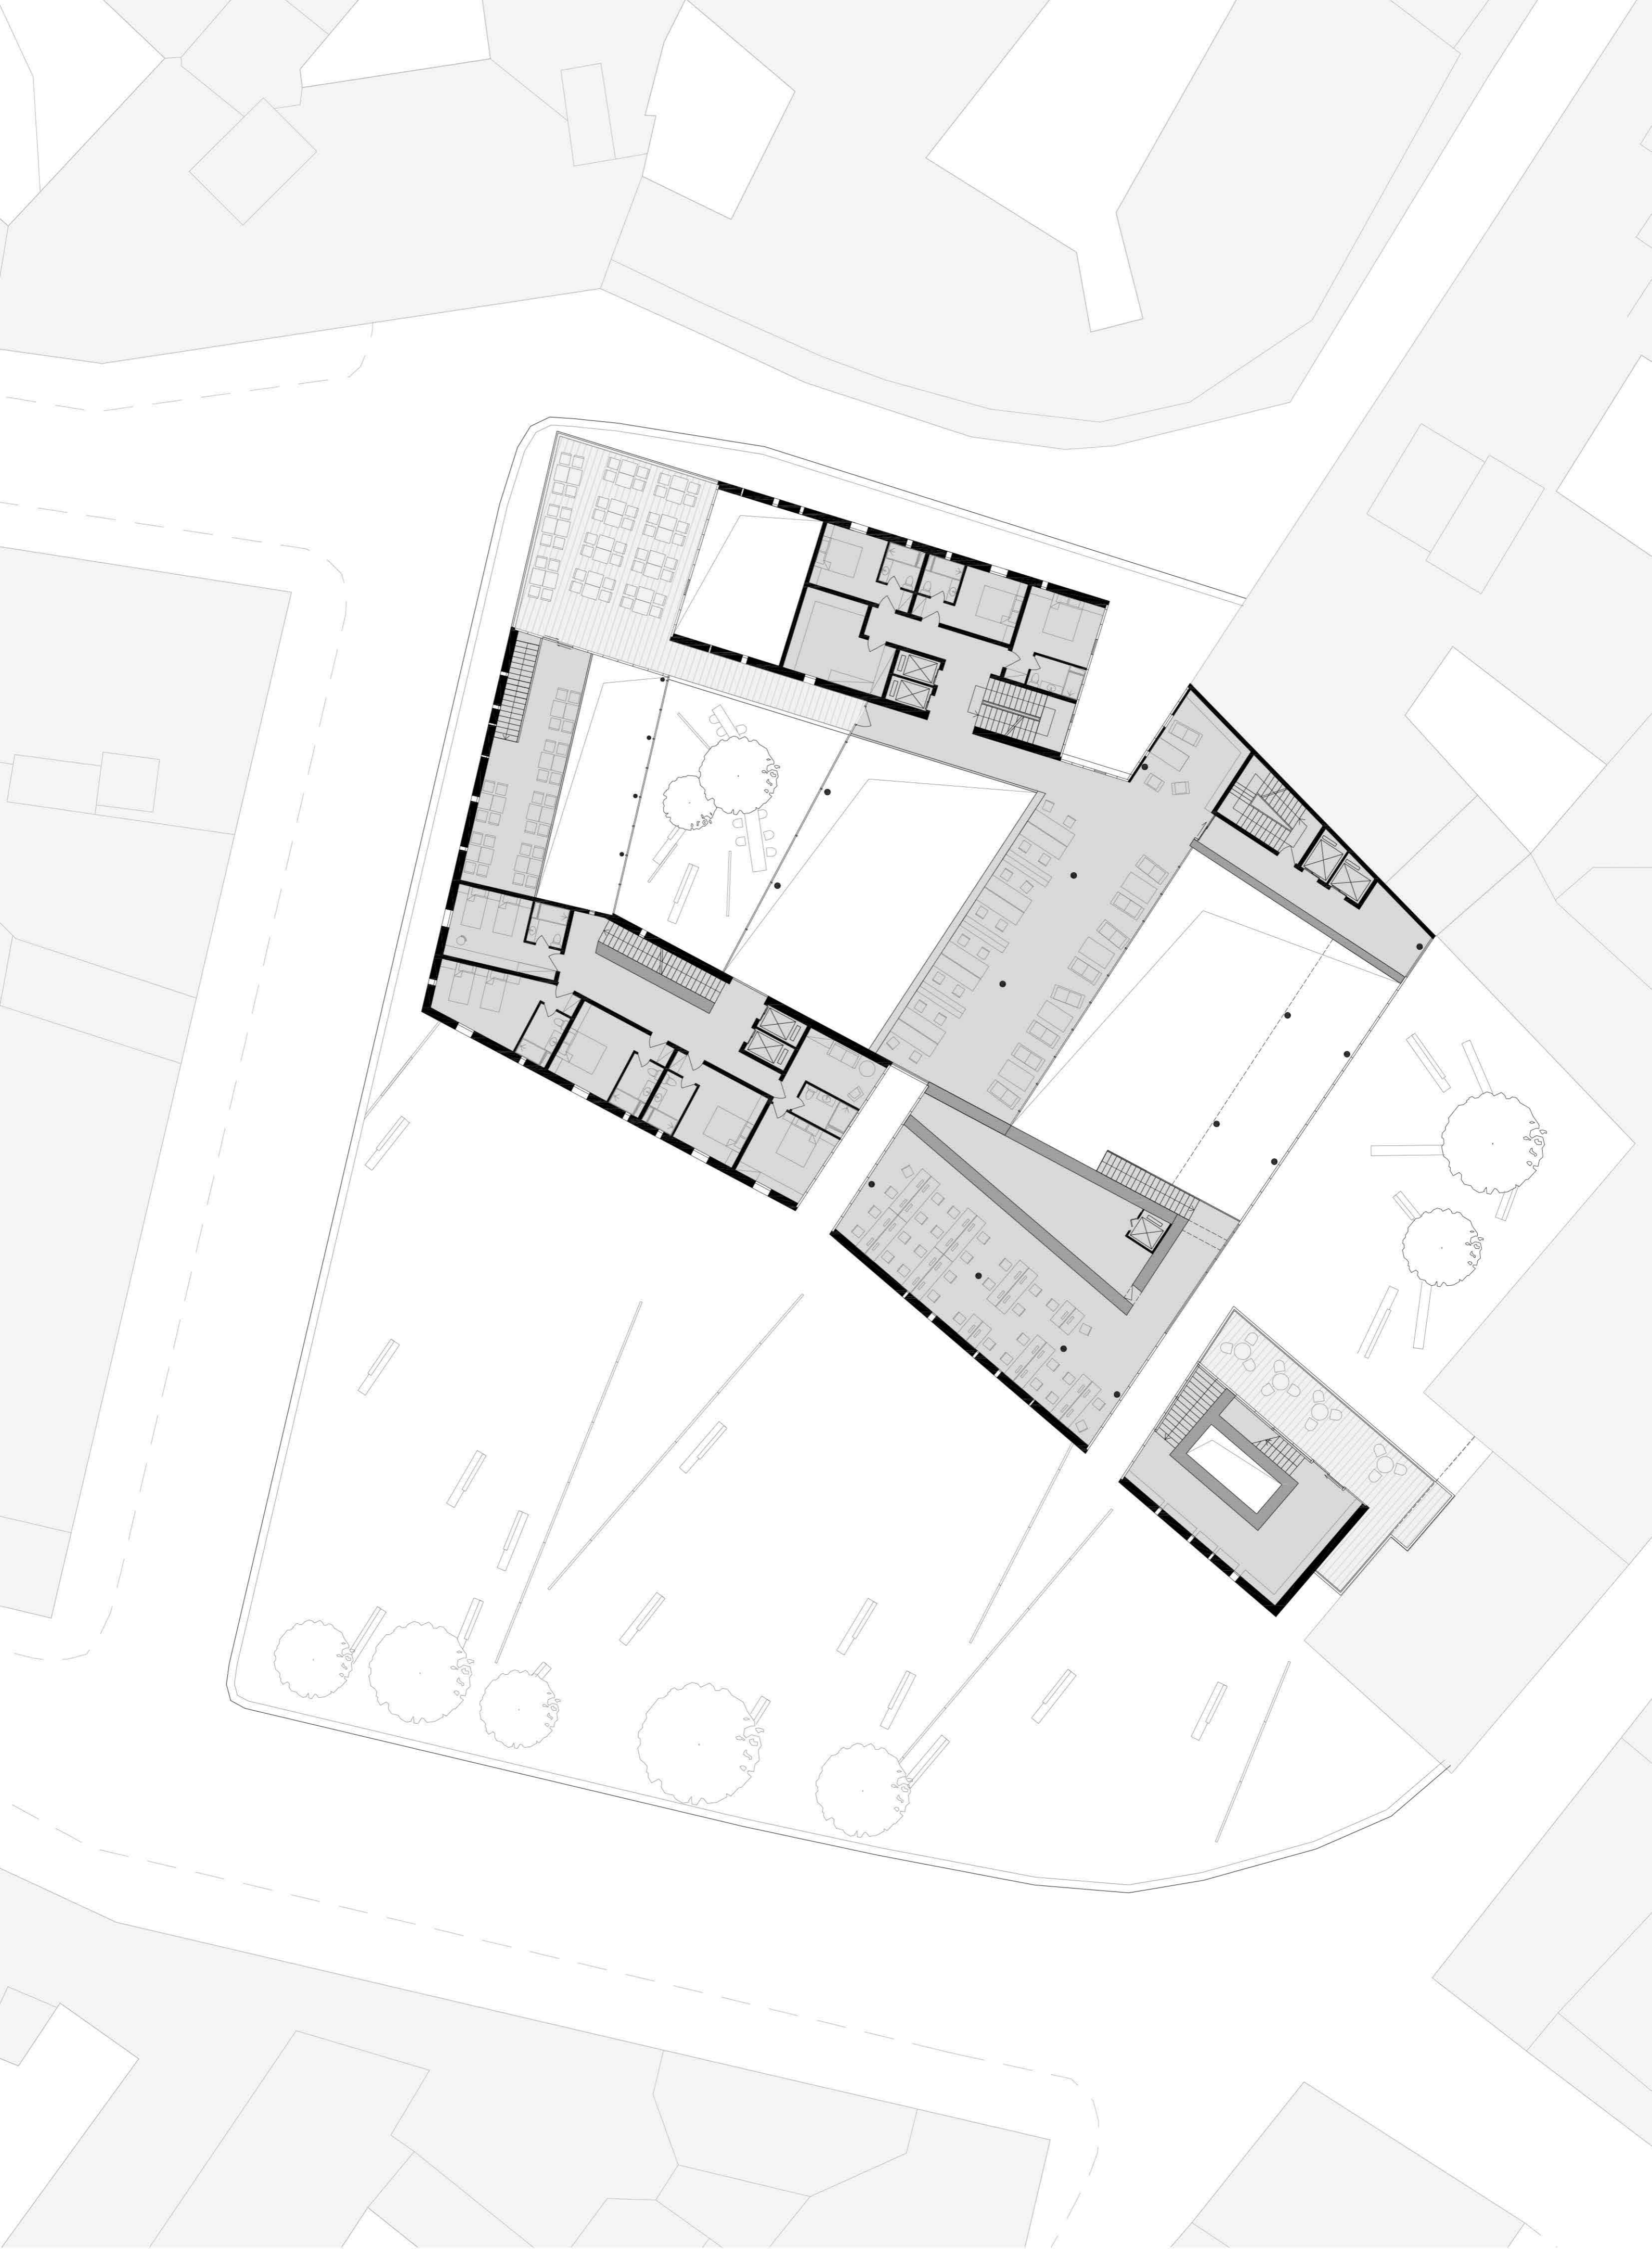

FIRST FLOOR 1:200



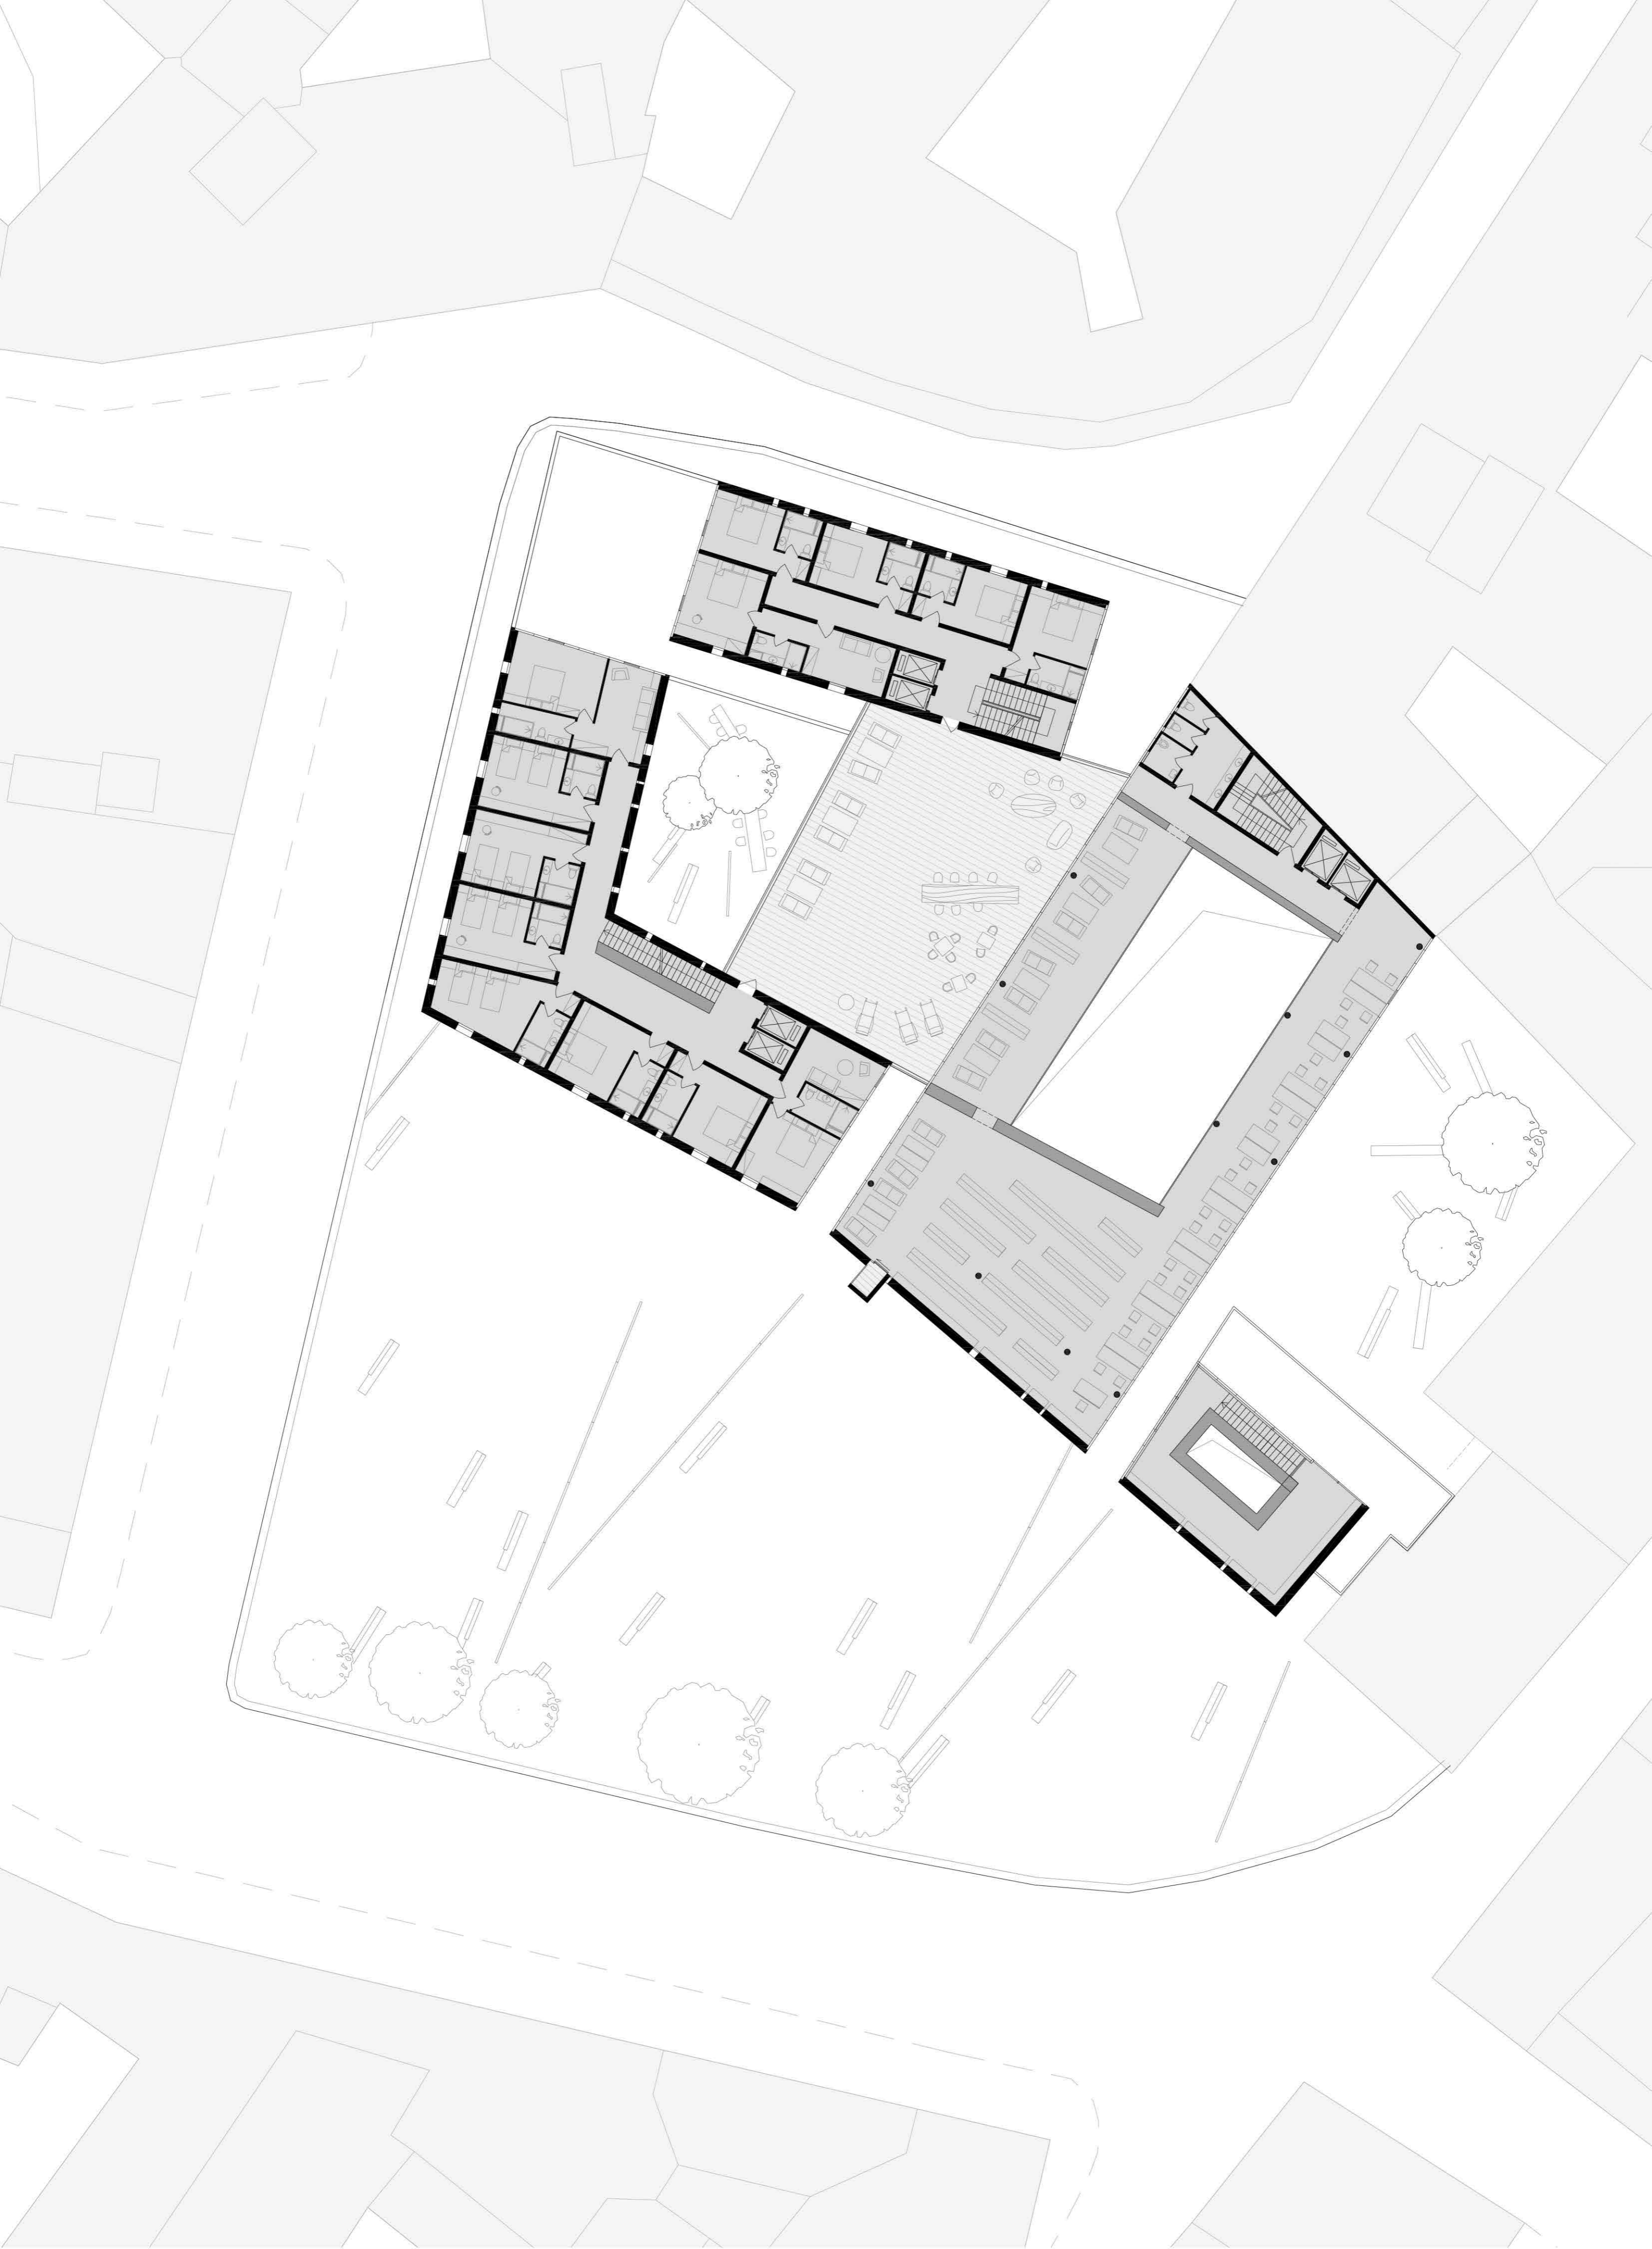

SECOND FLOOR 1:200





THIRD FLOOR 1:200