

Masterplan 1:1000

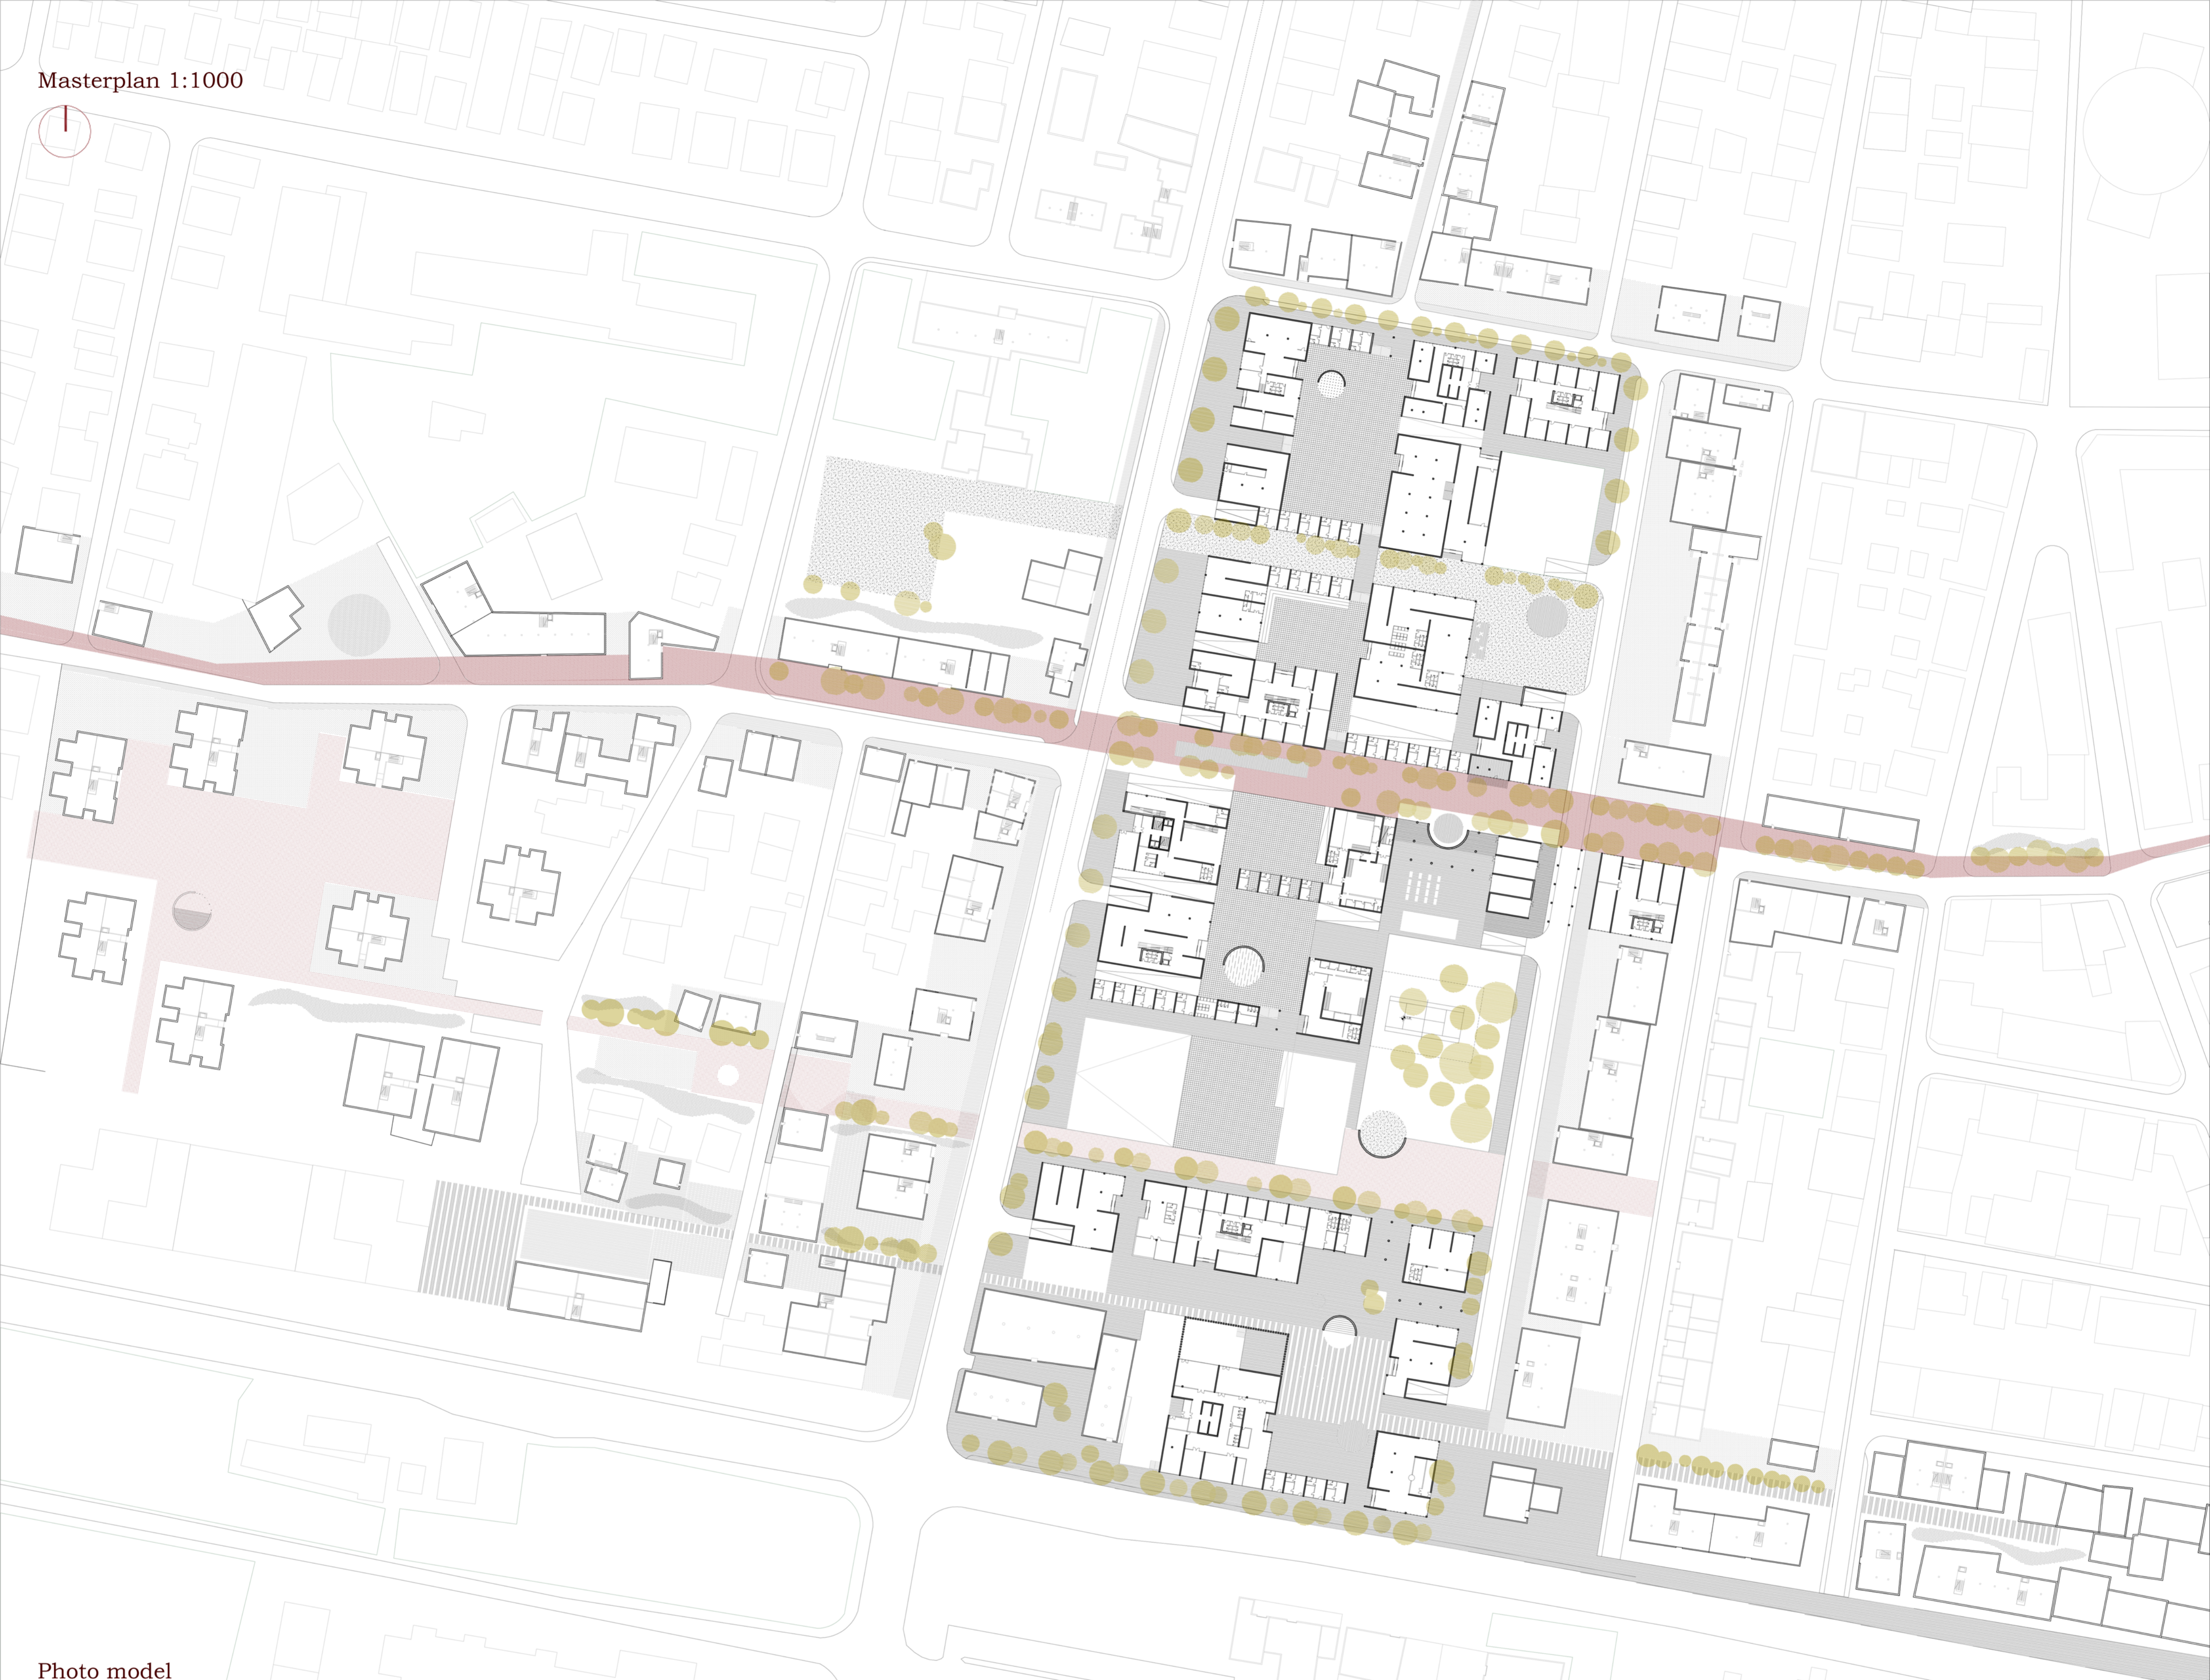


Photo model

