




Masterplan 1:500

Legend / total areas m2

1. BANK	724
2. SERVICES	280
3. COMMERCIAL ACTIVITIES	1410
4. NOTARY AND ADVOCACY OFFICES	620
5. SUPER-MARKET	890
6. VETERINARY CENTER	330
7. MUNICIPALITY ROOMS	815
8. PETS PARK	1220
9. ART GALLERIES	495
10. MUSIC STUDIOS AND REHEARSAL ROOMS	410
11. MUSIC SCHOOL	730
12. DANCE STUDIOS	245
13. RESTAURANT	500
14. RESTAURANT'S TERRACE	340
15. INSTRUMENTAL SHOP	275
16. CINEMA	240
17. OPEN MARKET	1200
18. STORAGE FOR THE OPEN MARKET	320
19. FOREIGN LANGUAGE SCHOOL	650
20. BOOKSHOP AND LIBRARY	810
21. BICYCLE SERVICES	365
22. BICYCLE PARKING	360
23. PUBLIC TOILETTES AND WARDROBES	130
24. GYM	650
25. AMBULANCE	330
26. CAFETERIA	250
27. ELEMENTARY SCHOOL	740
28. SCHOOLS RESTAURANT	370
29. ELEMENTARY EDUCATION GARDENING	400
30. KINDERGARTEN	600
31. RESTAURANT FOR CHILDREN	490
32. DEPRESSED PLAZA	4680
33. SCHOOL LIBRARY	384
34. SMALL THEATER	478
35. ENTRANCE OF BUILDING 132/ TOTAL	528
36. SPORT AREAS	2782
37. PARK	3265

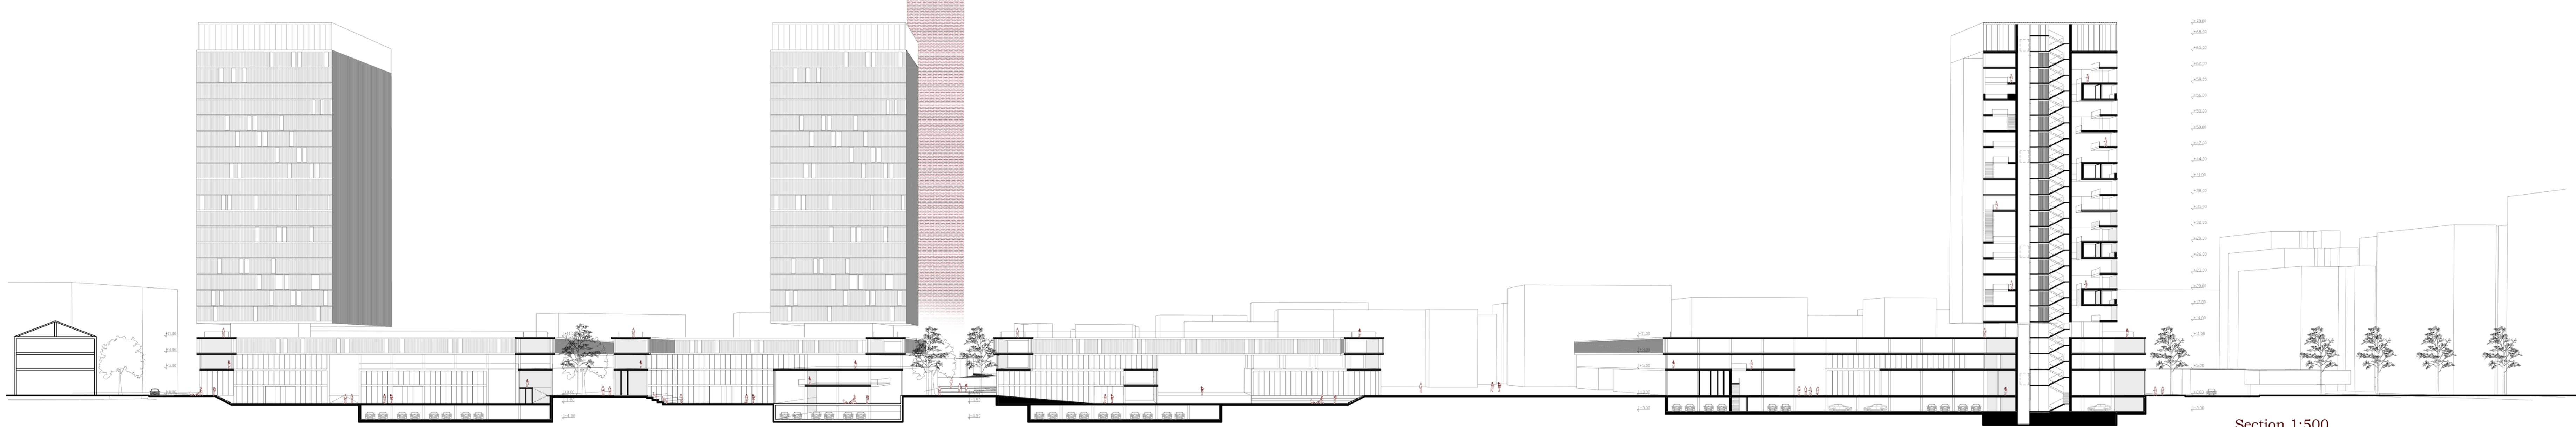

Section 1:500