



In-between apartments space

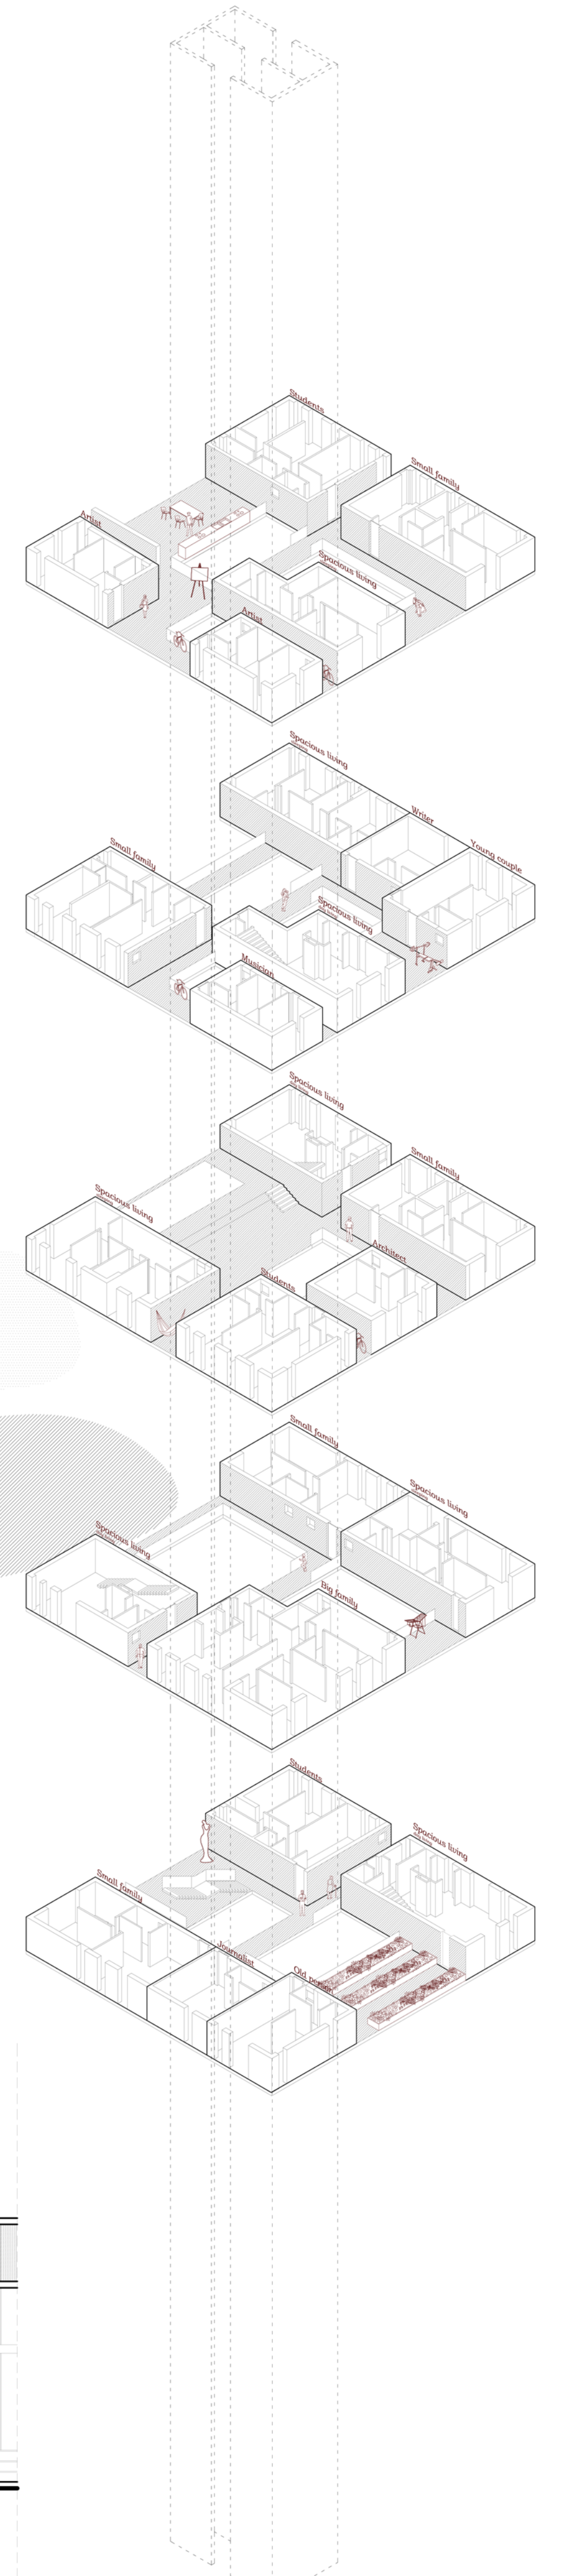

Axonometry tower

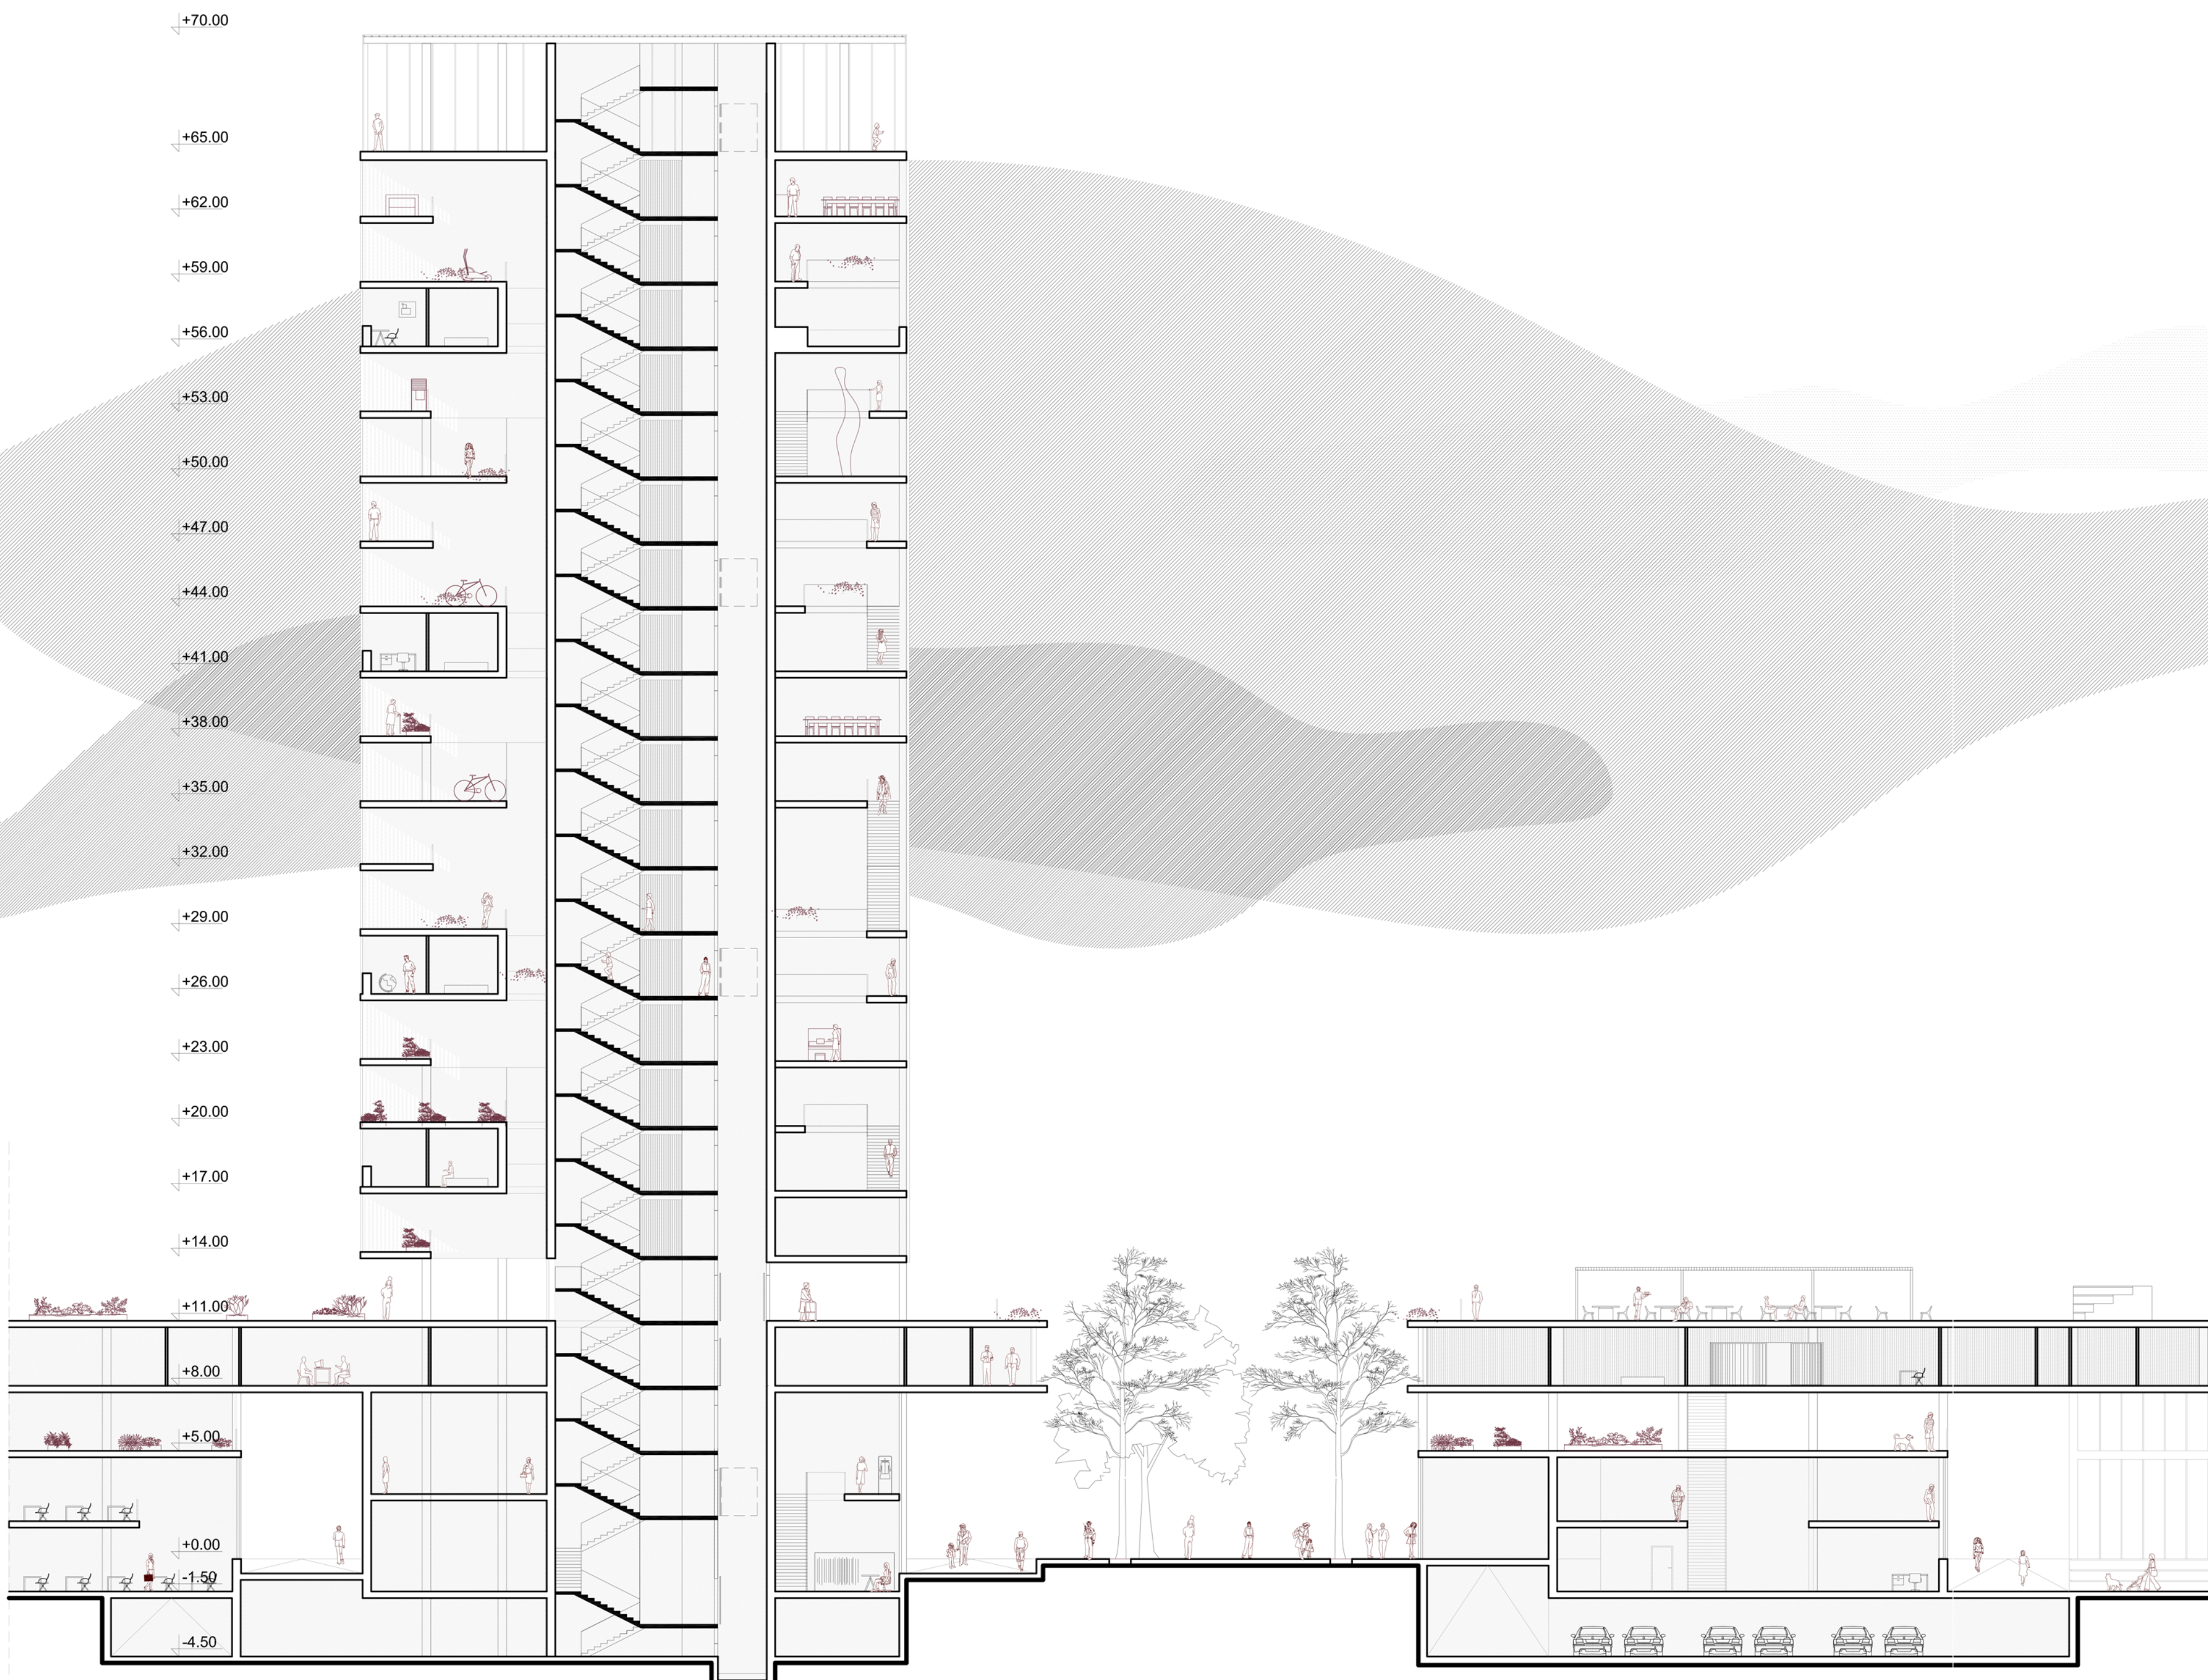

Section 1:200