


GROUND FLOOR PLAN 1:200

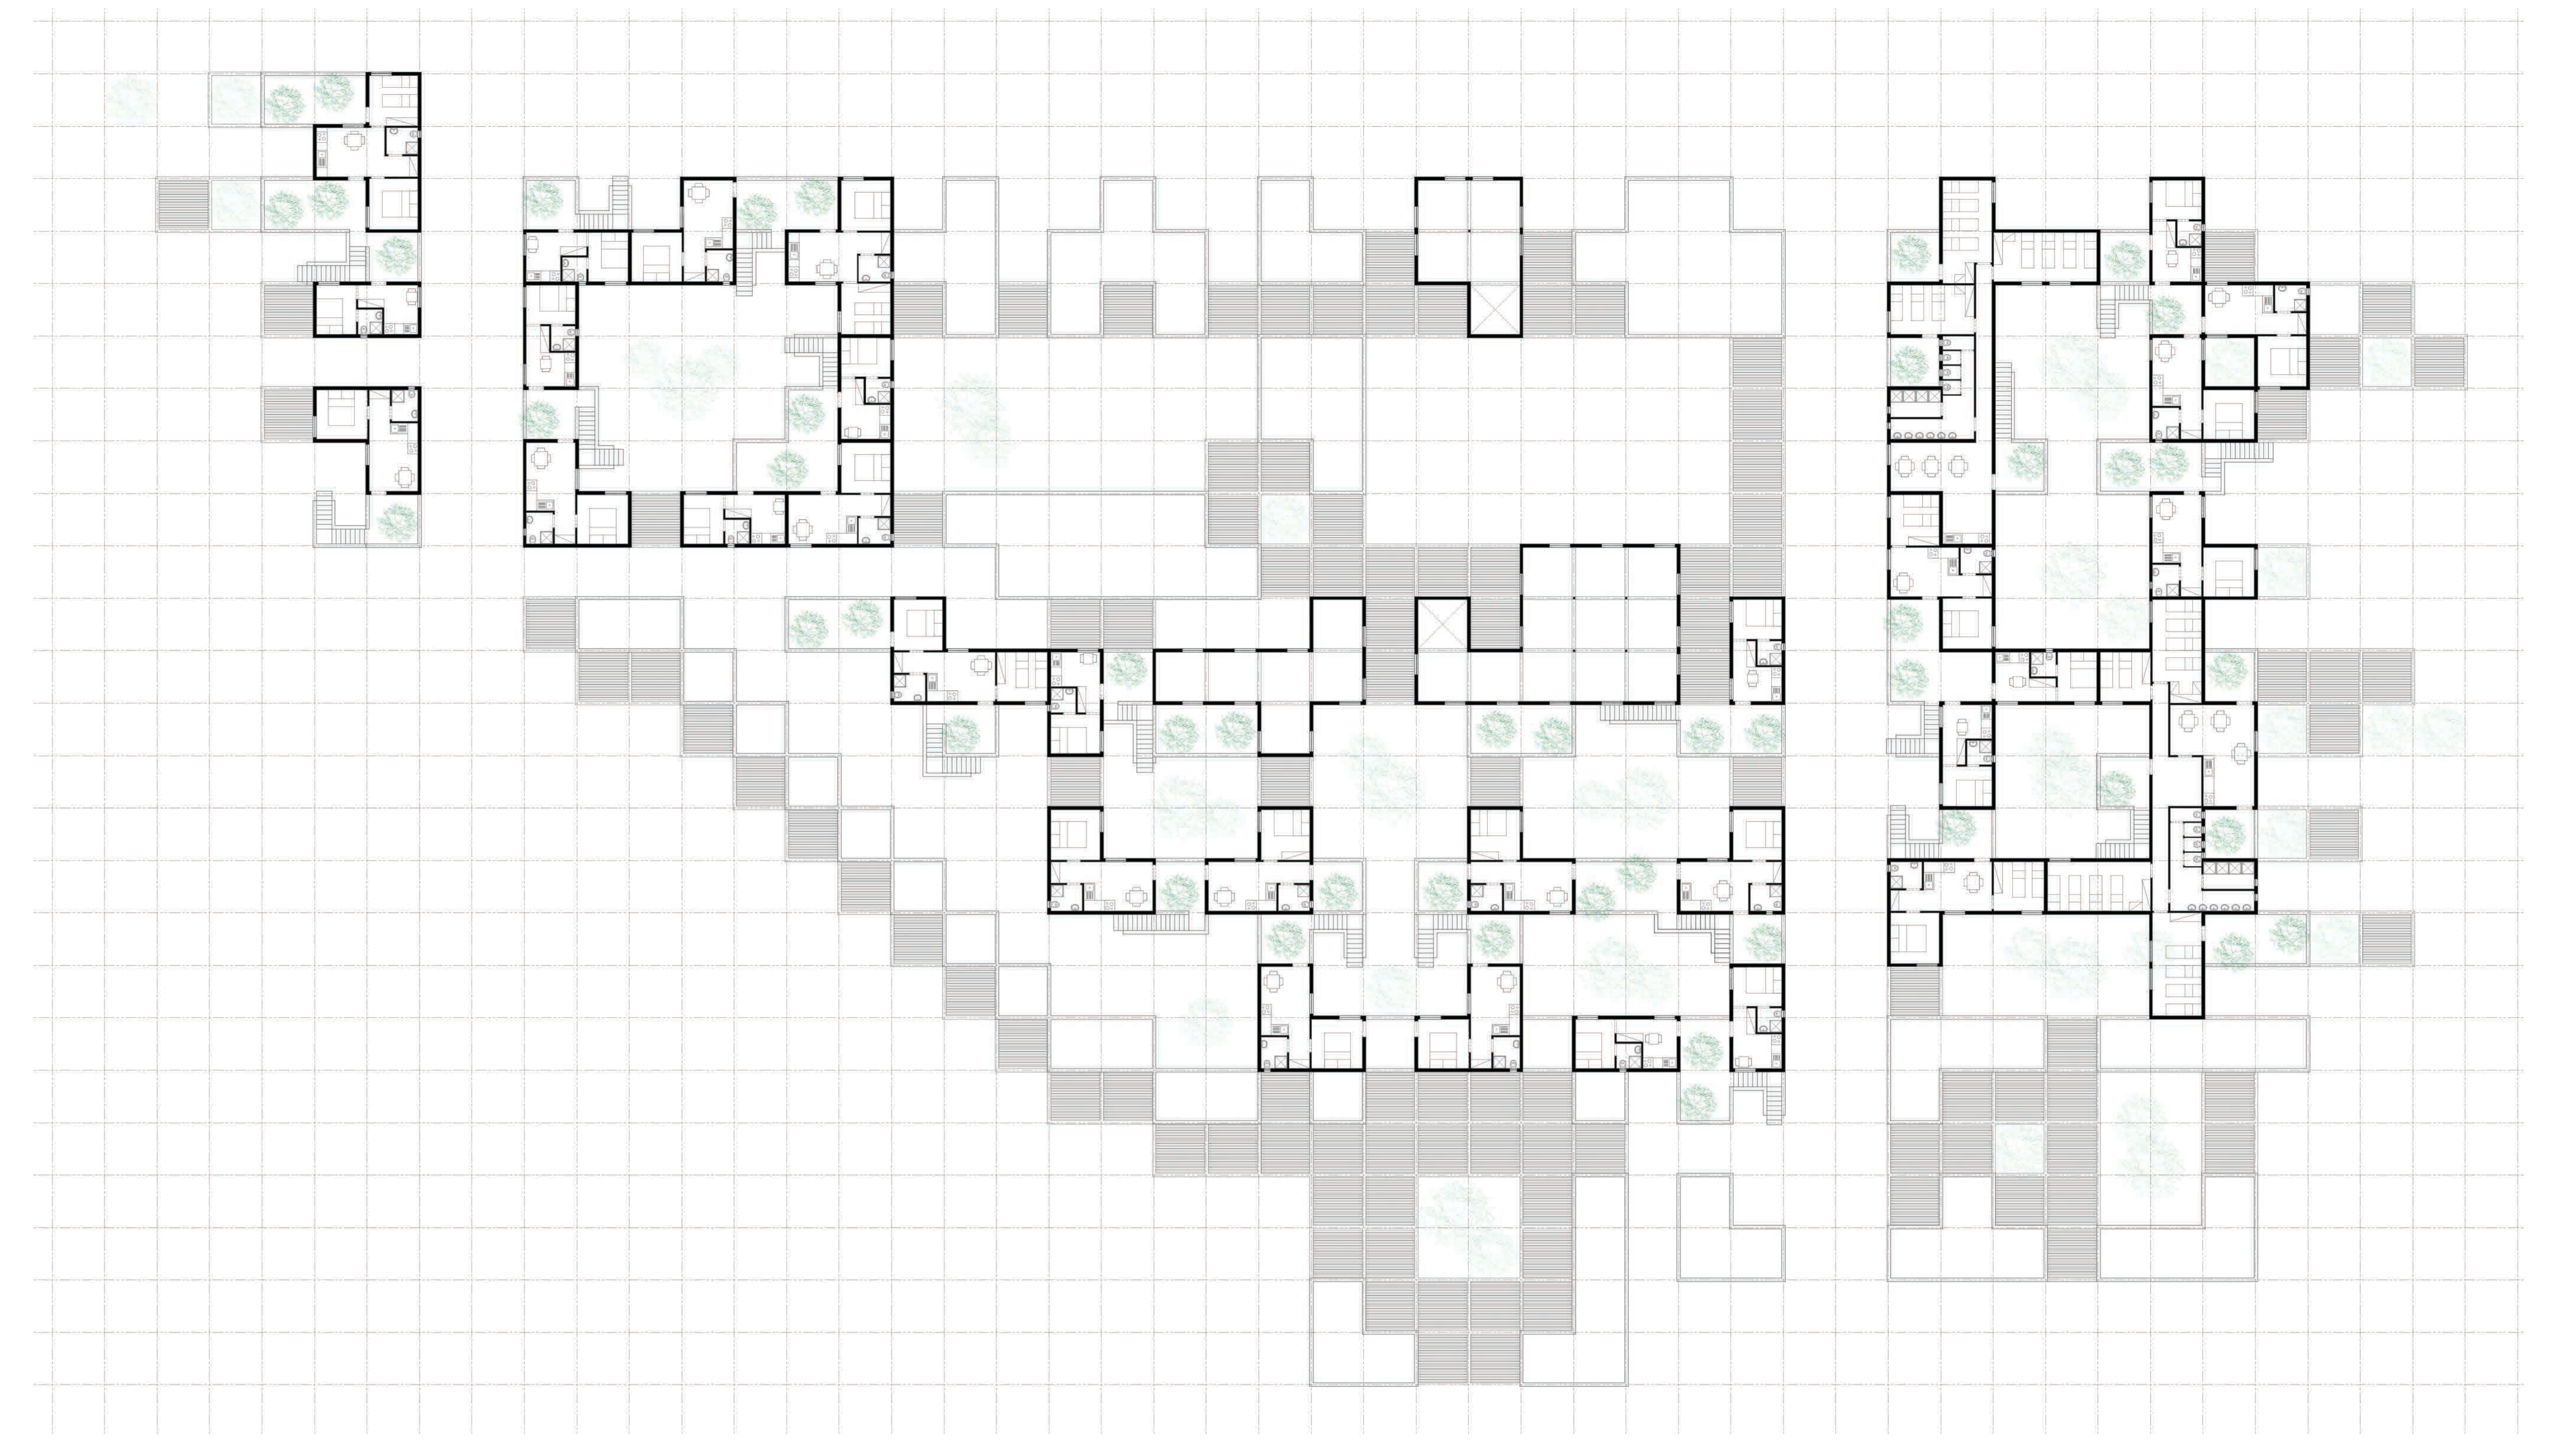

FIRST FLOOR PLAN 1:200



TRANSVERSAL SECTION B-B 1:200



LONGITUDINAL SECTION C-C 1:200

