


SECTION C-C  
SCALE 1:50

CHAPTER 5 :  
PROJECT - PART 2


SECTION PLANS: A-A B-B C-C  
SCALE: 1-50

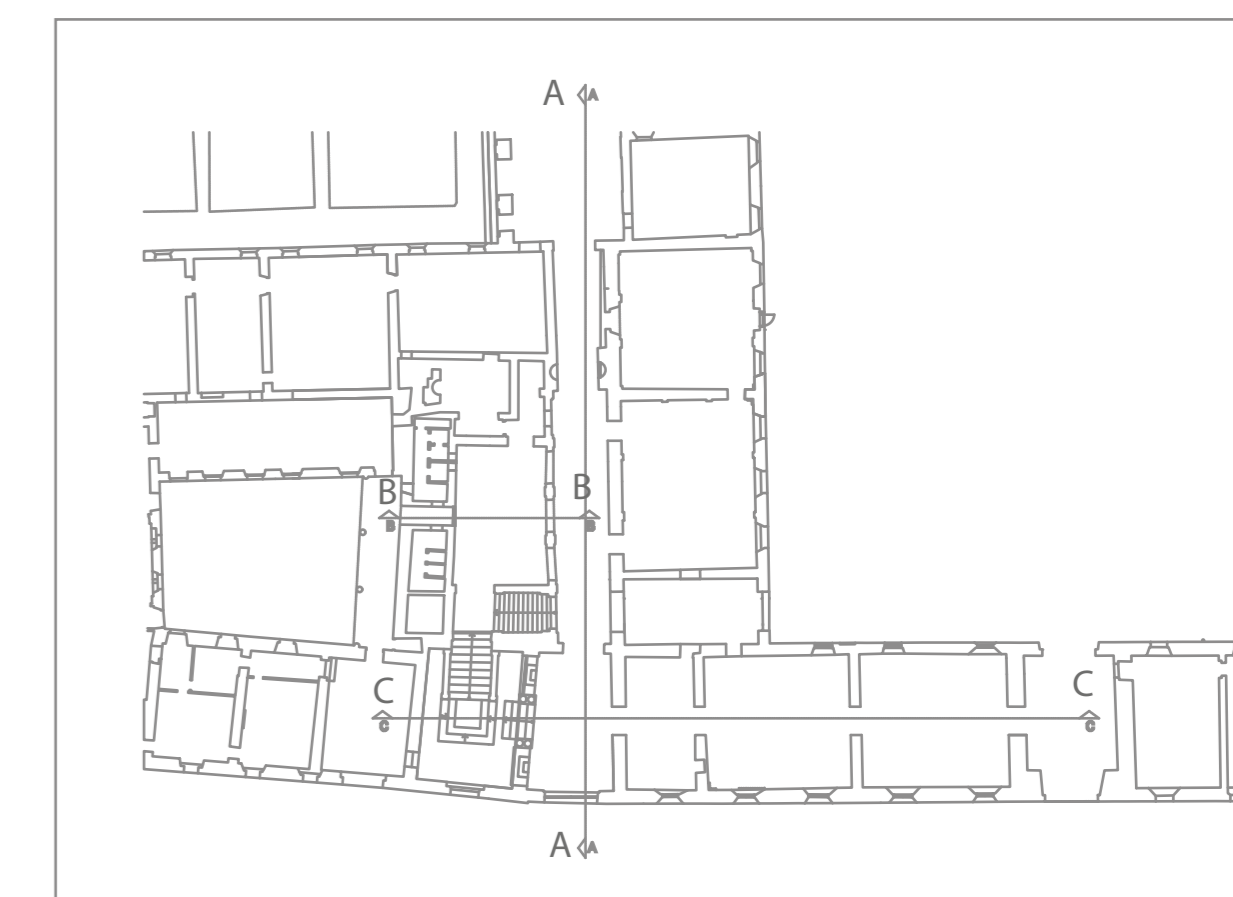

REFERENCE PLAN



SECTION A-A  
SCALE 1:50

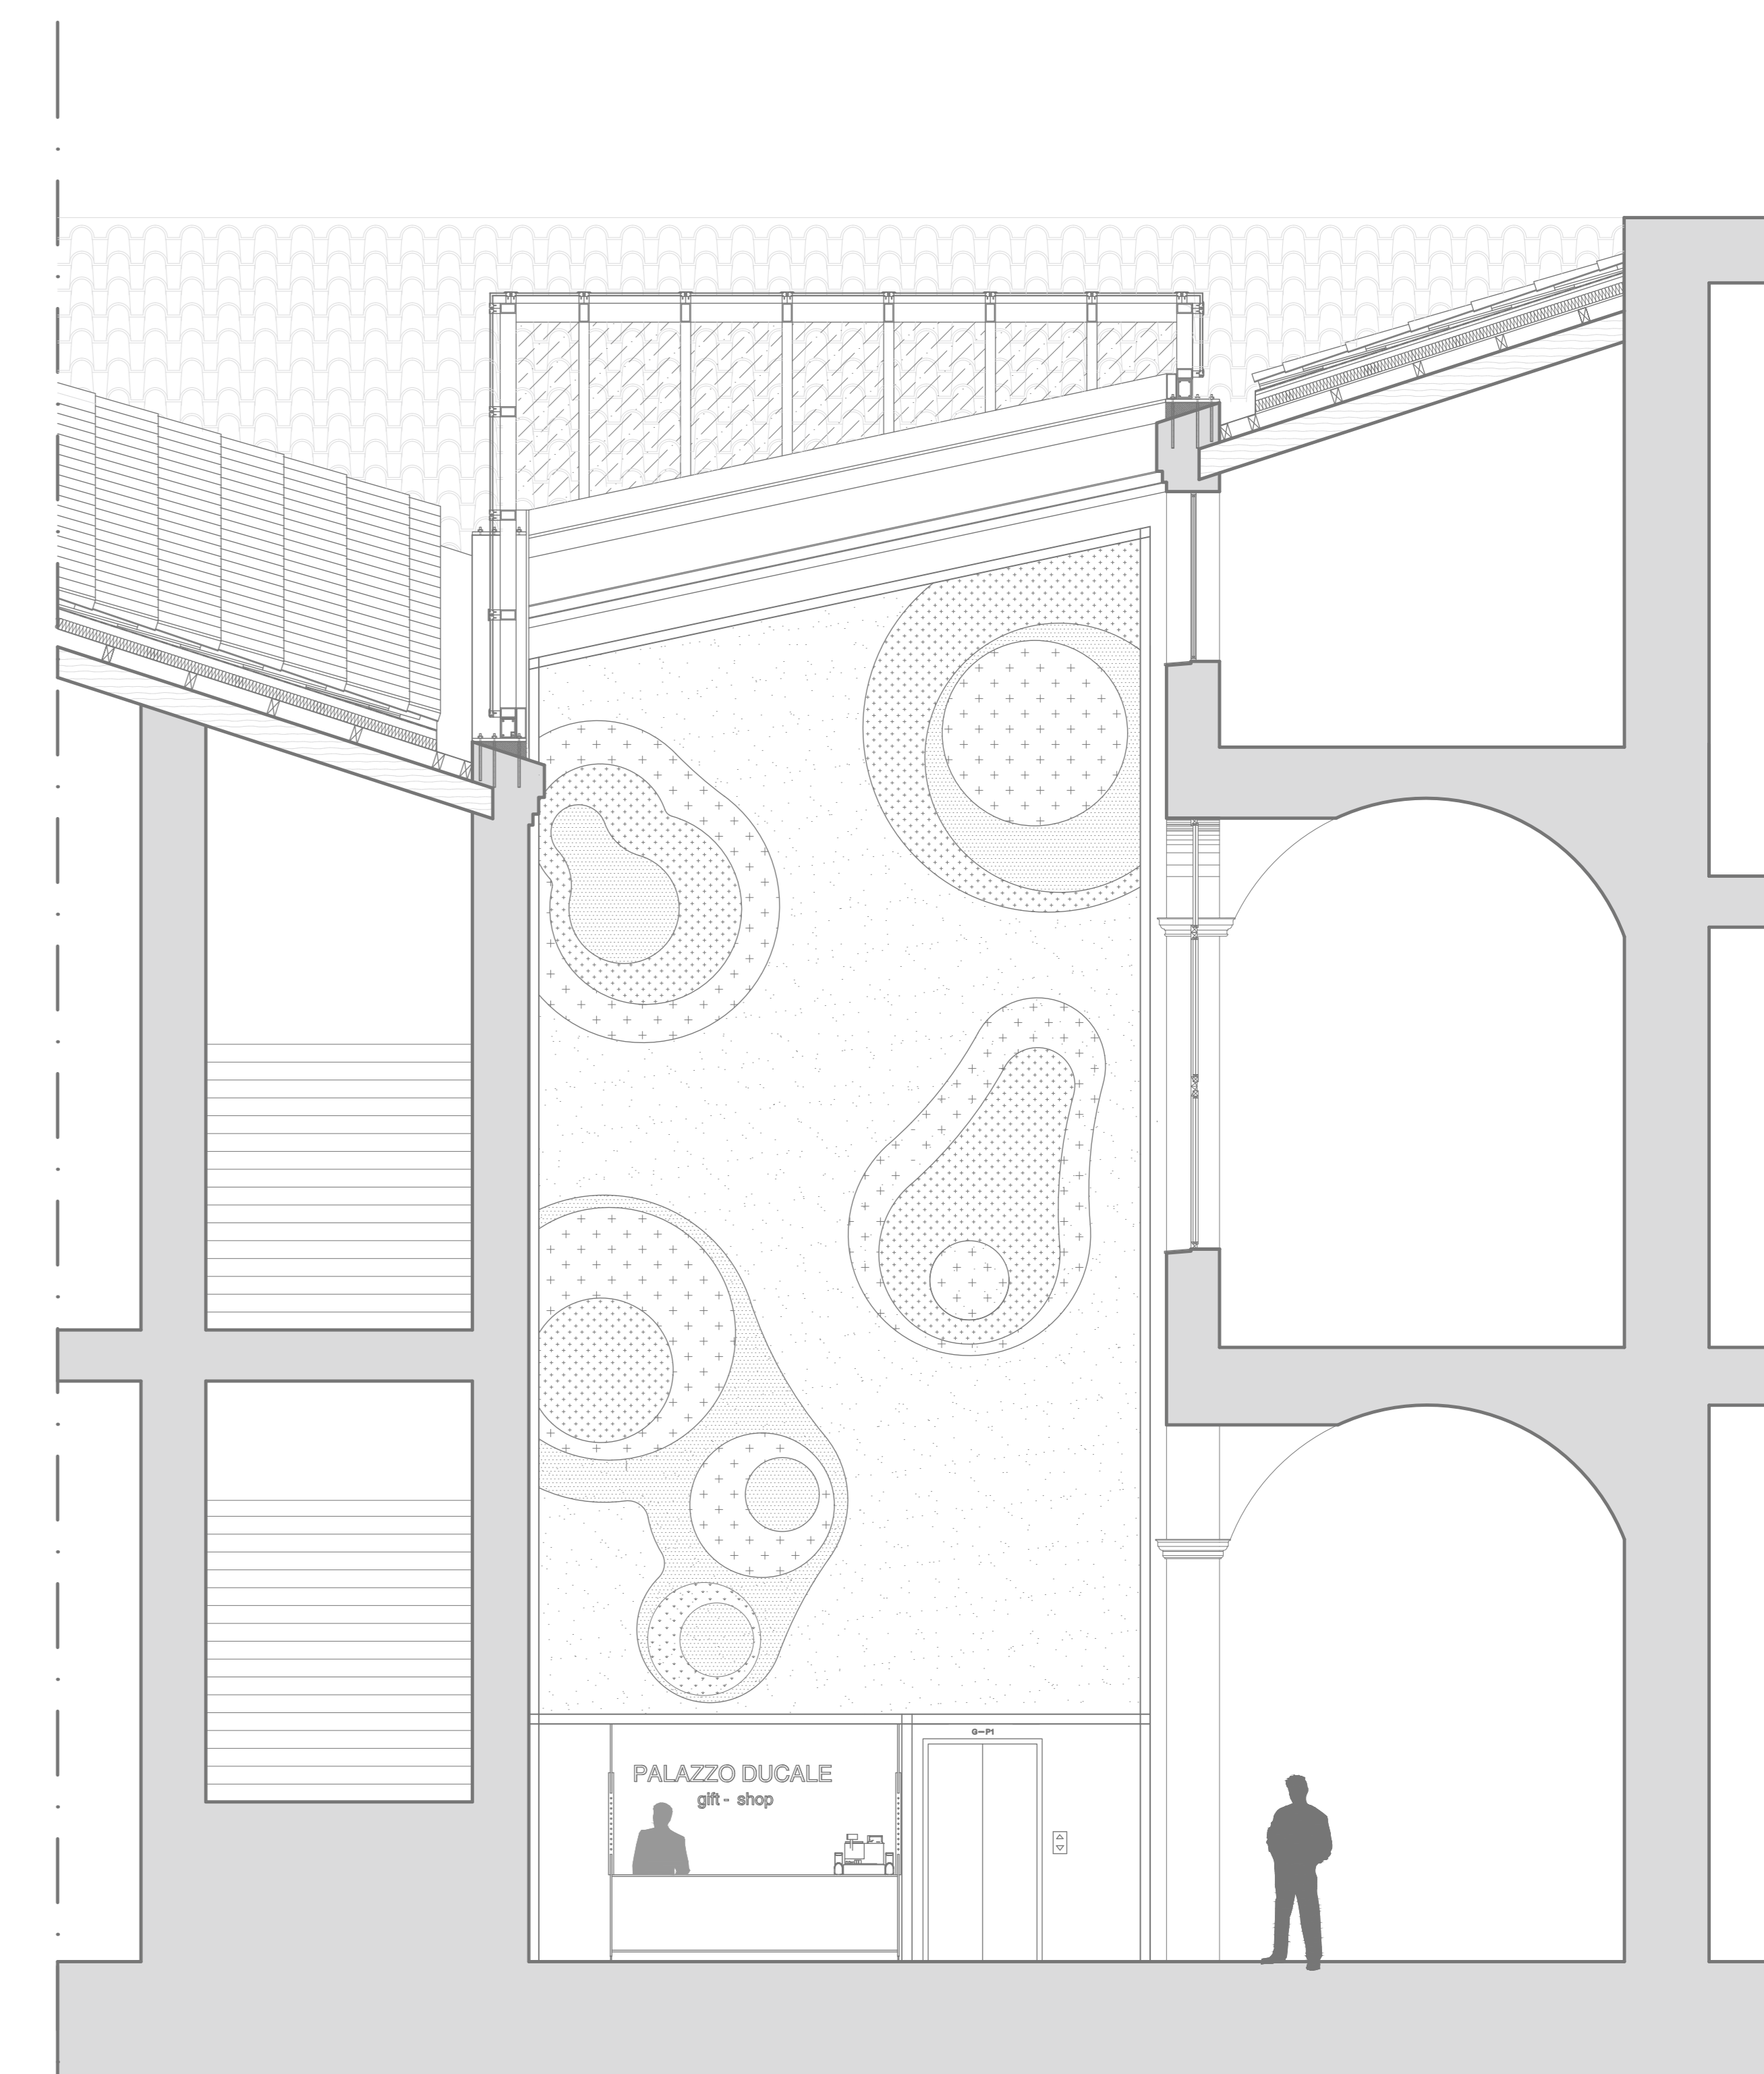

SECTION B-B  
SCALE 1:50