


AREA 03 : ST. ANDREAS' BASTION



PRODUCTION & ATMOSPHERIC EFFECTS

NAME: IOULIETA CHATZAKI







THESIS: ANALYSIS OF A COASTAL HORIZON
PROFESSORS: STEFANO STABILINI

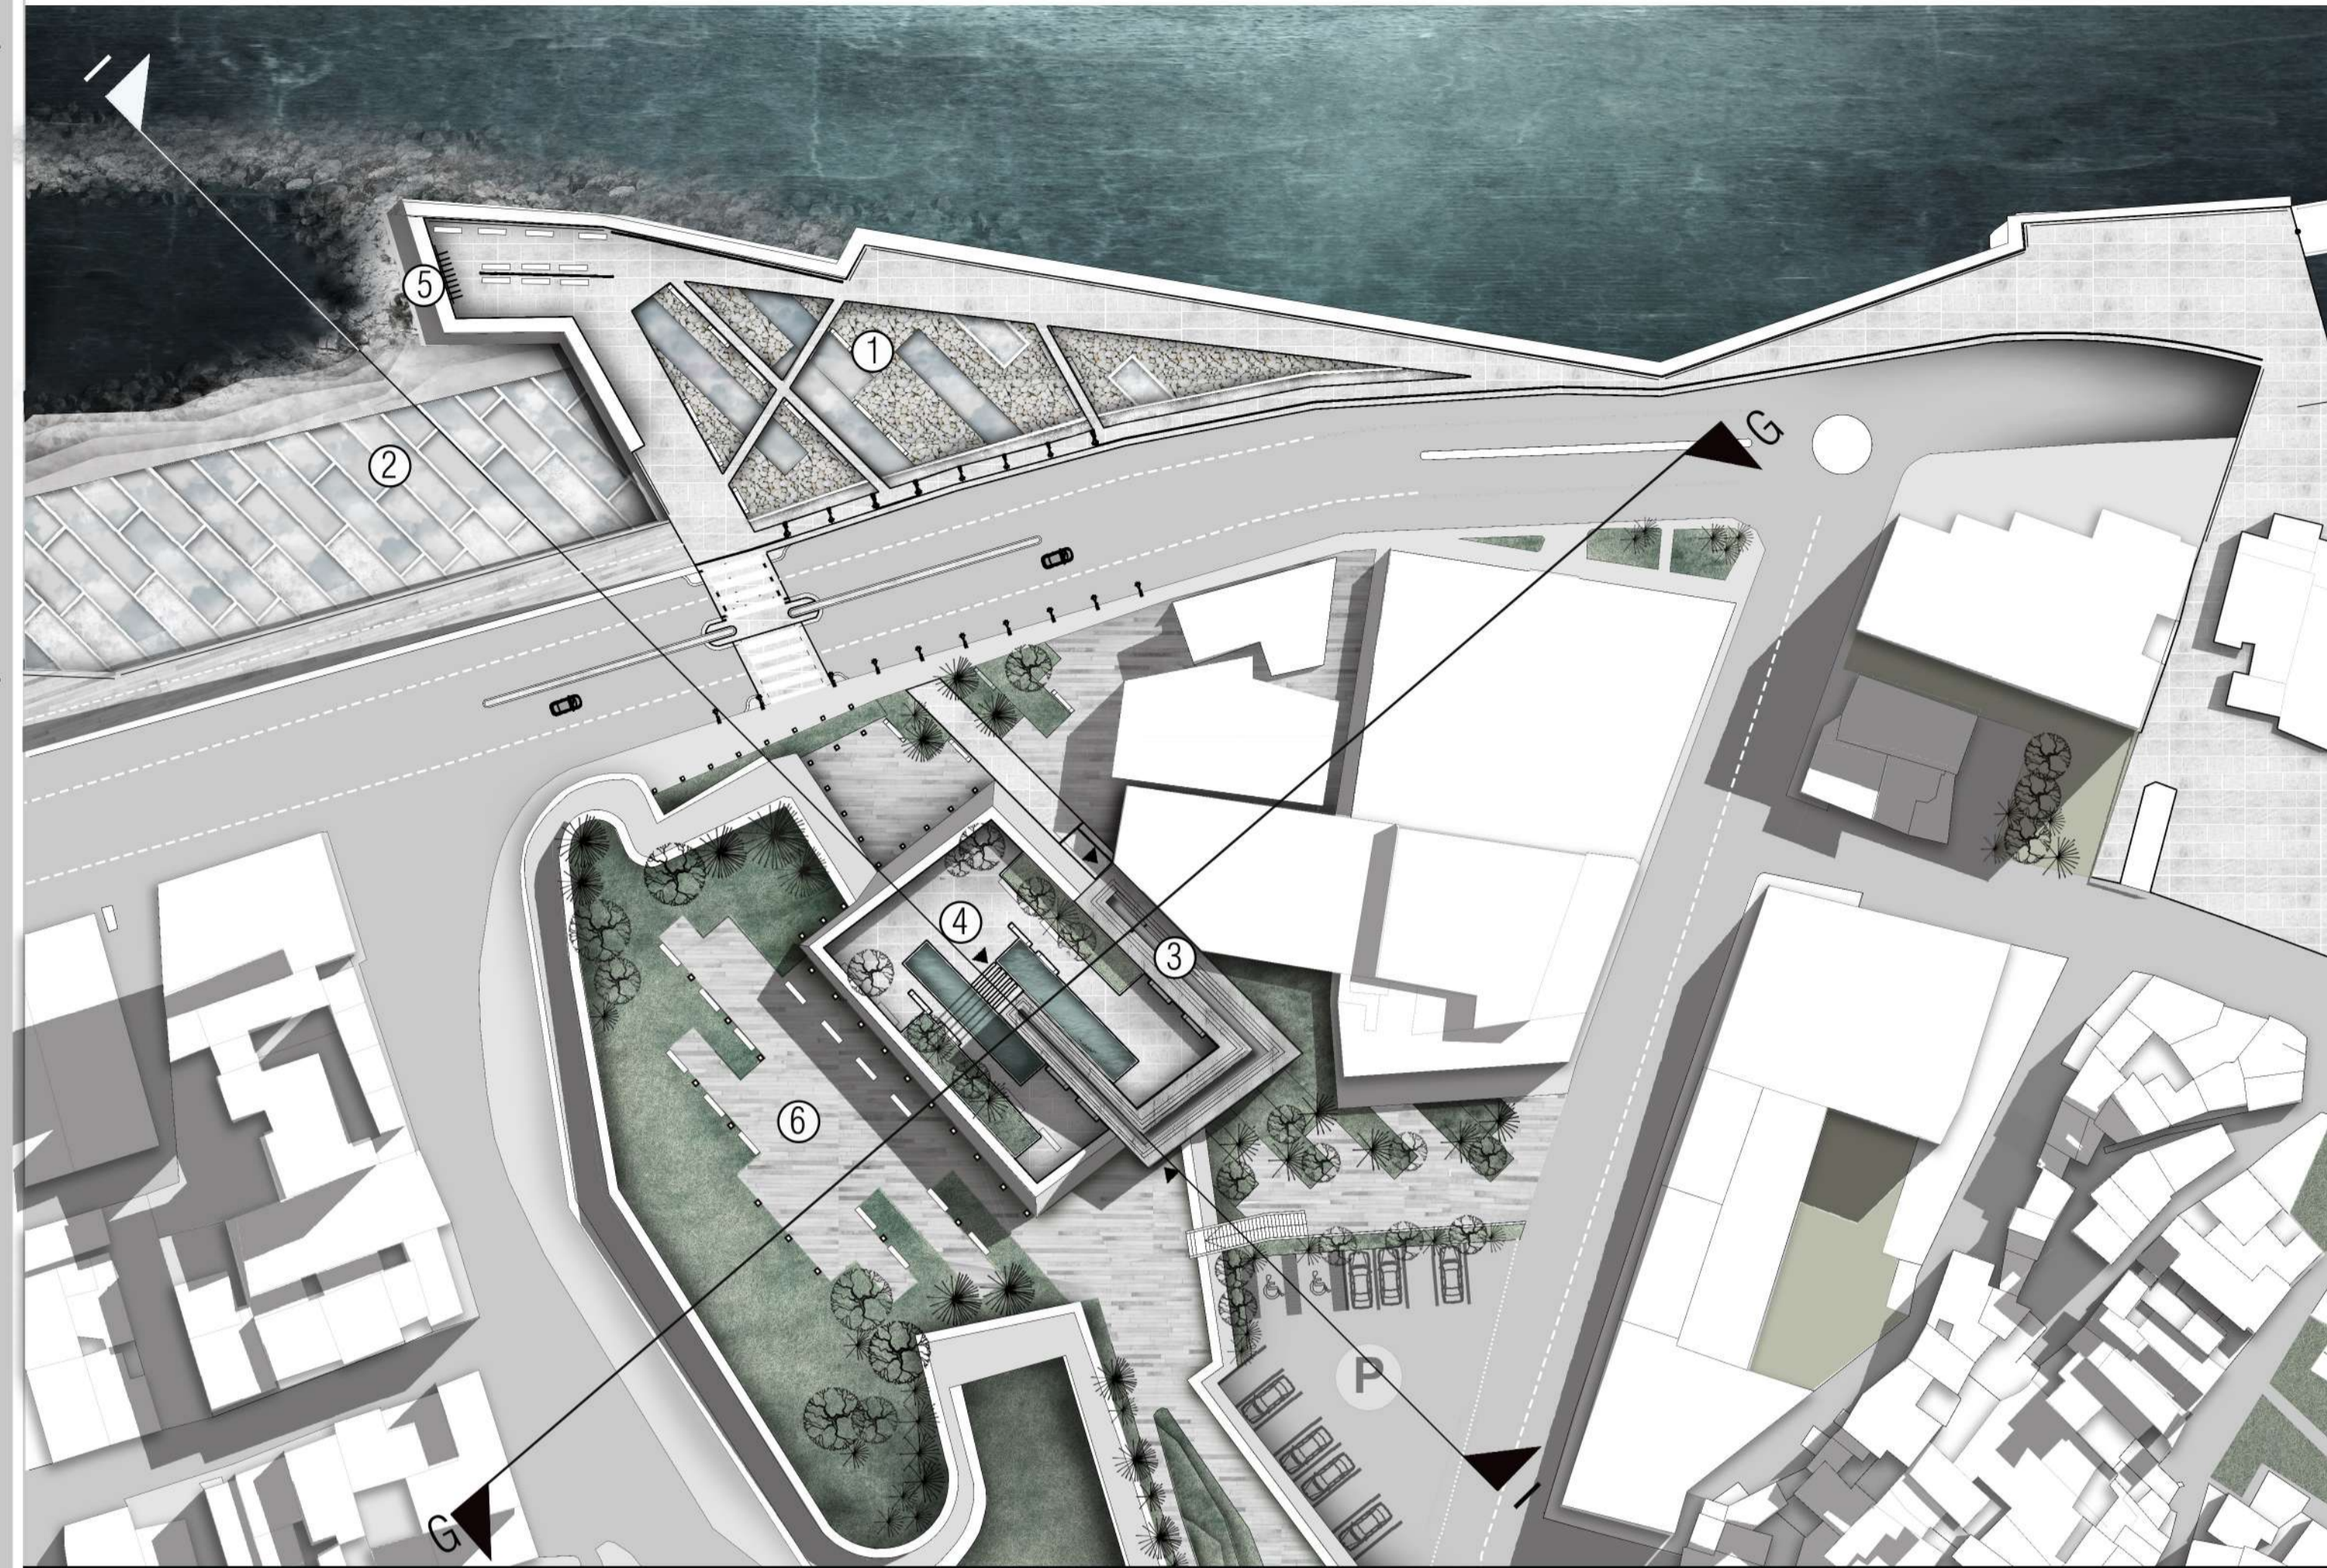


- LEGEND**
- ① SALTWORKS ATMOSPHERIC PARK
 - ② SALTWORKS PRODUCTION AREA
 - ③ ENTRANCE
 - ④ OBSERVATORY
 - ⑤ BIKE STATION
 - ⑥ BASTION PARK
- MATERIALS**
- [Pattern] CRYSTALLINE LIMESTONE (PUBLIC SPACE)
 - [Pattern] PLATY LIMESTONE (PROMENADE)
 - [Pattern] CONCRETE (ENTRANCE)

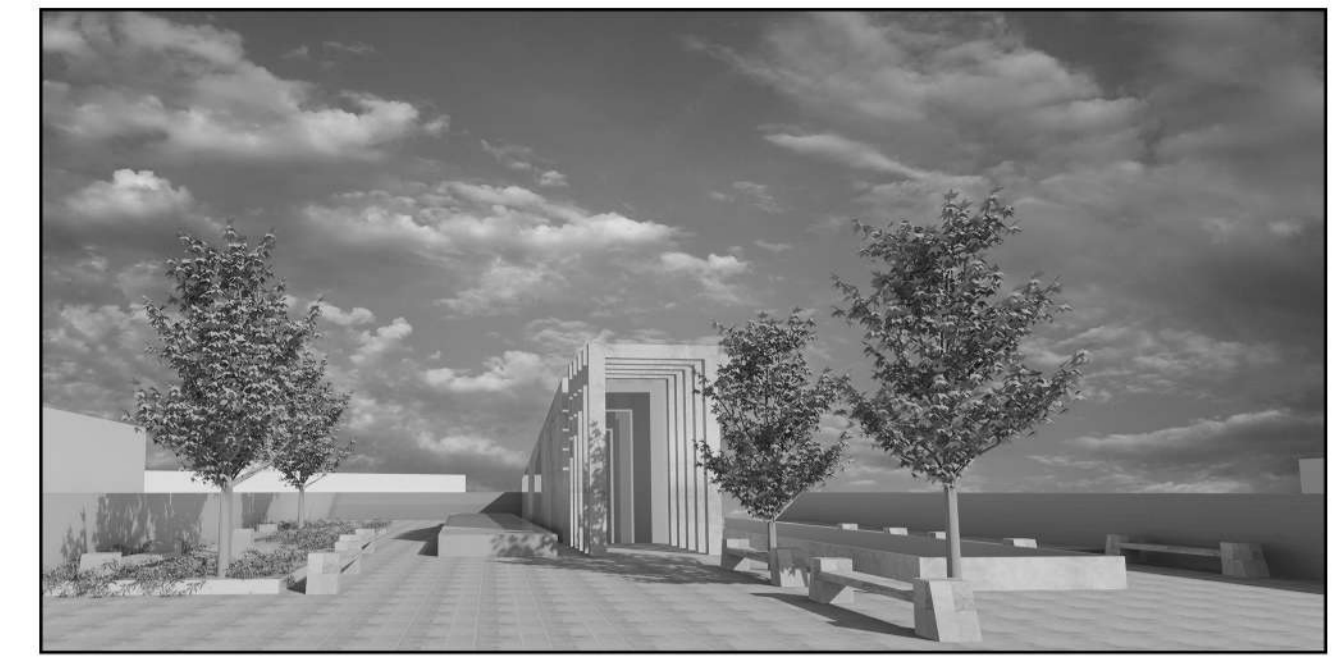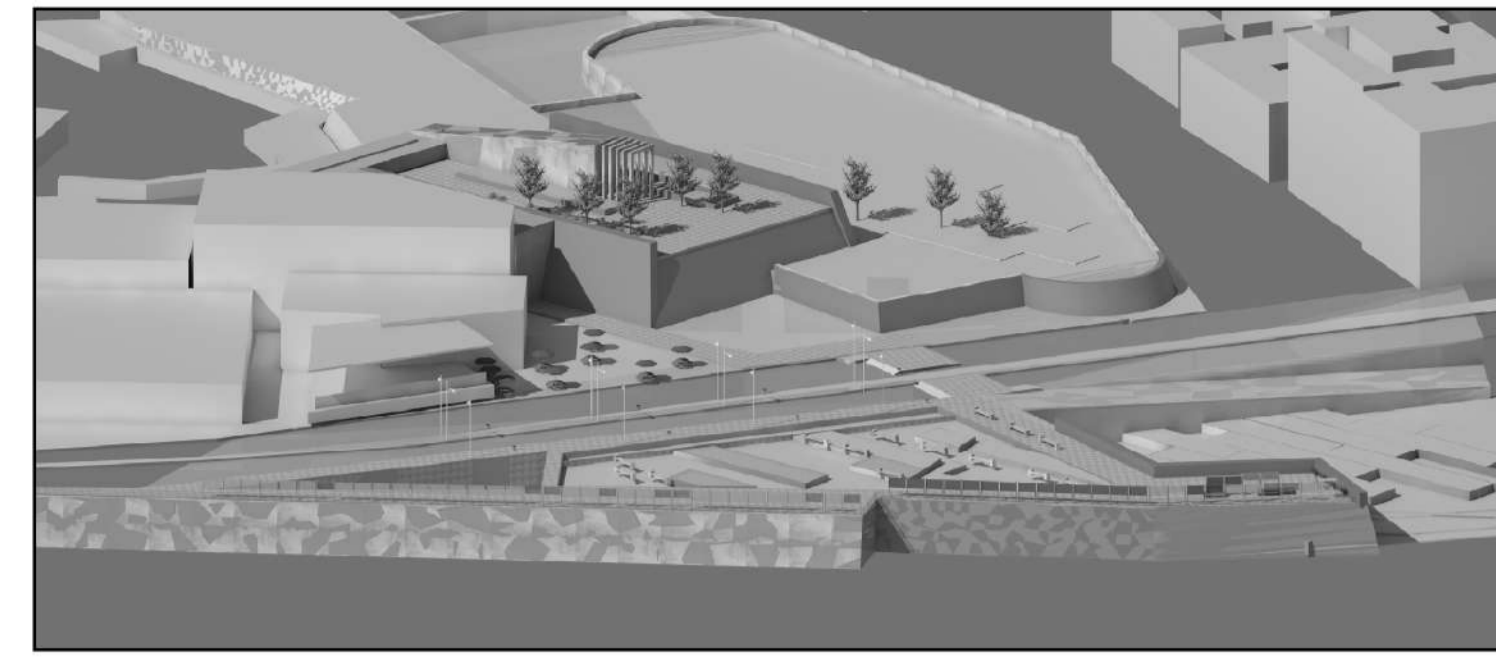


DESIGN DEVELOPMENT

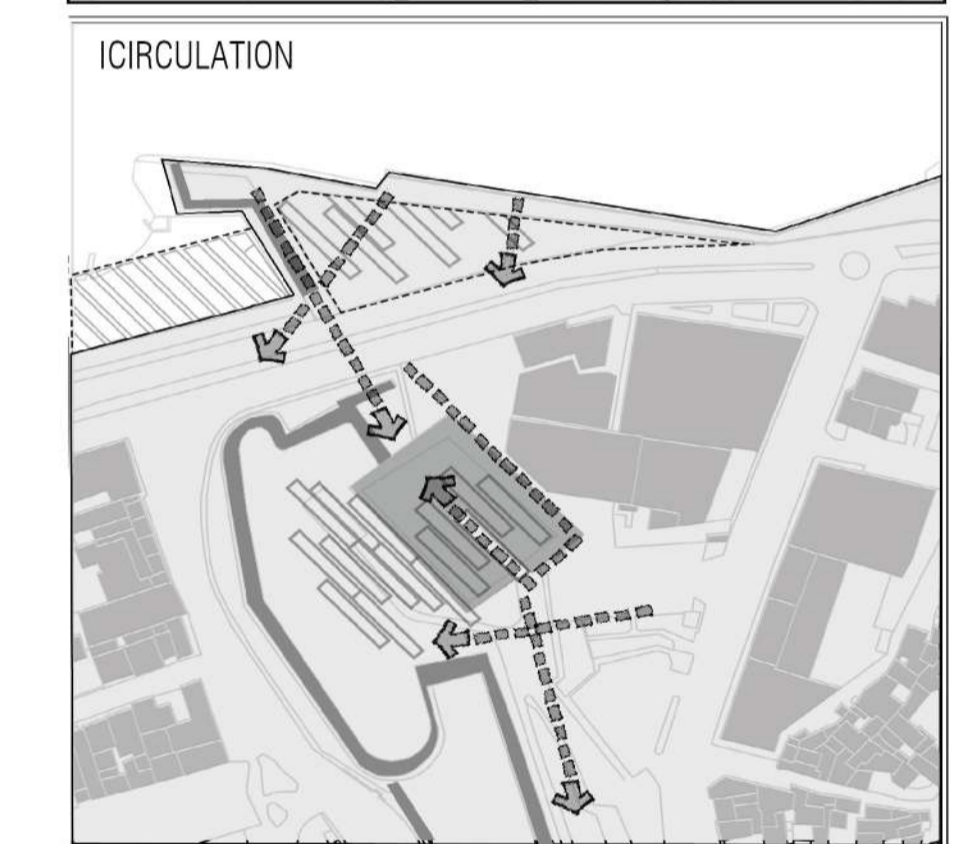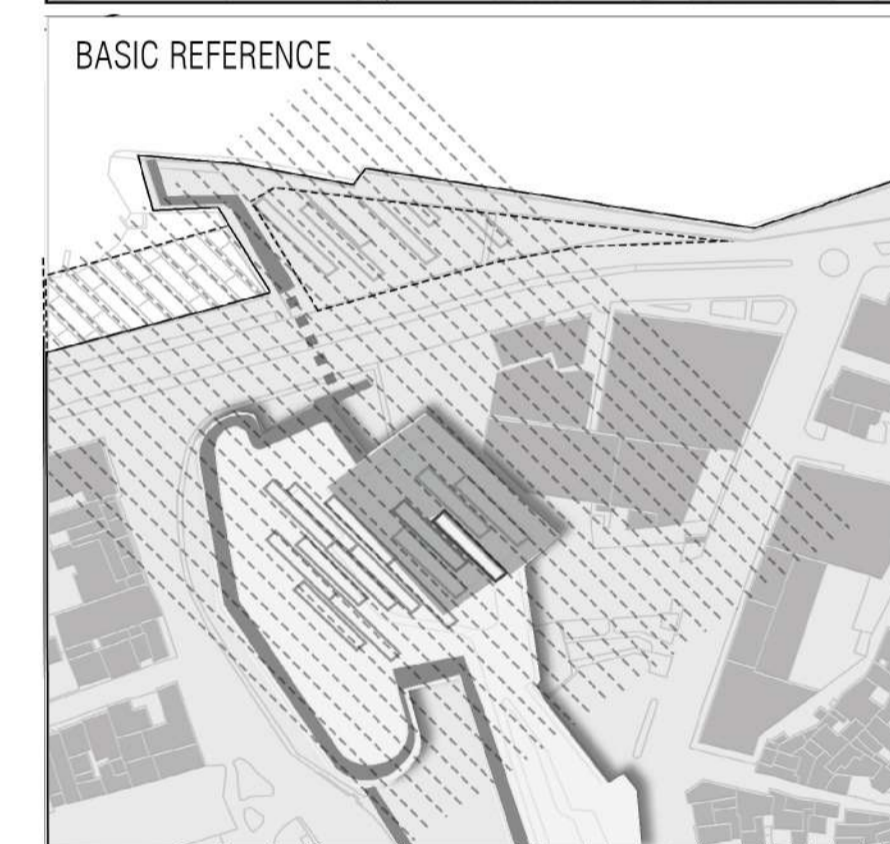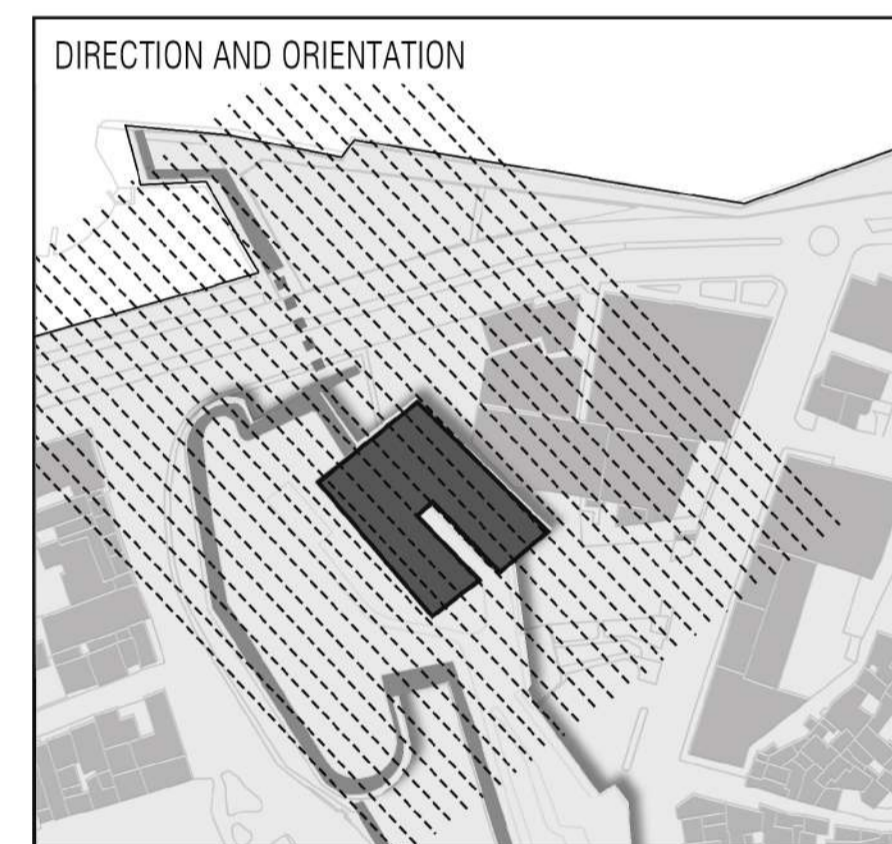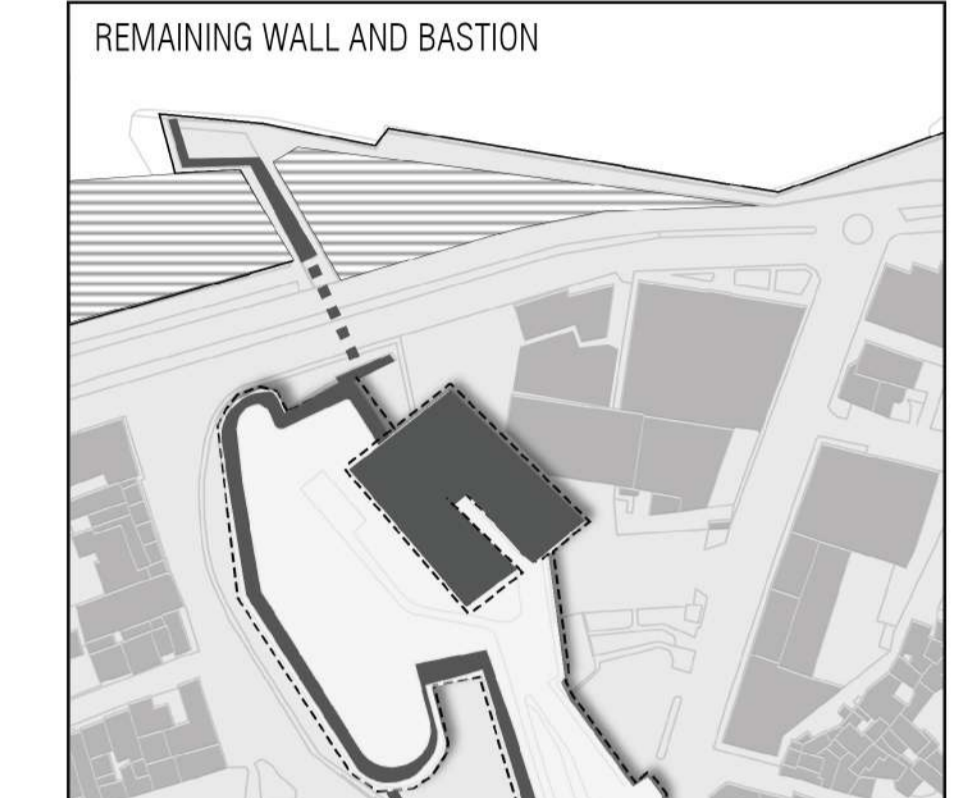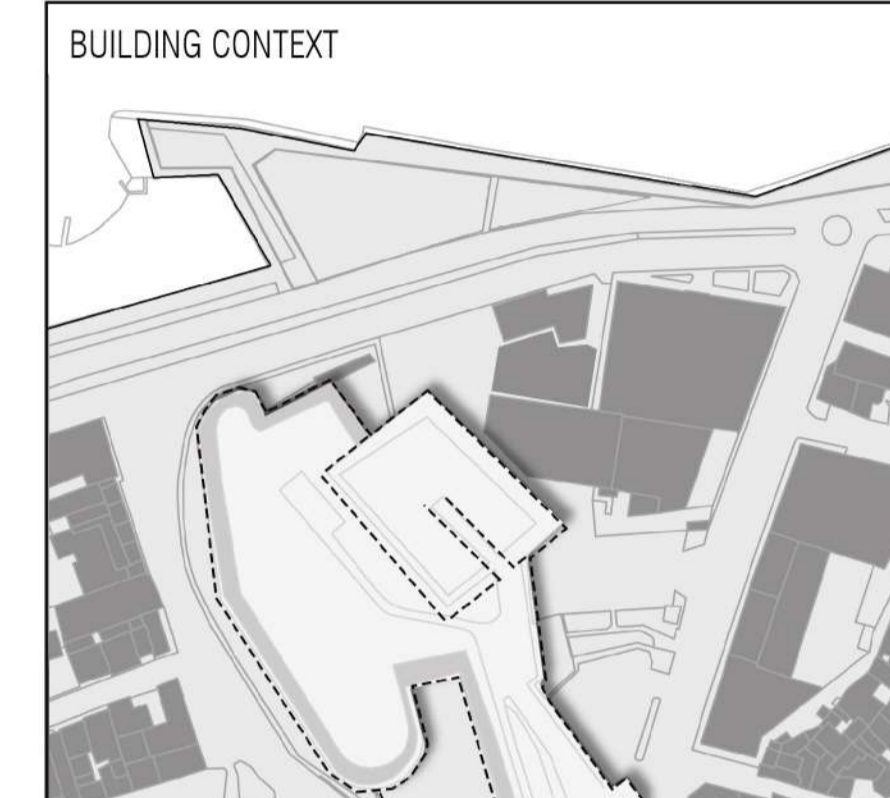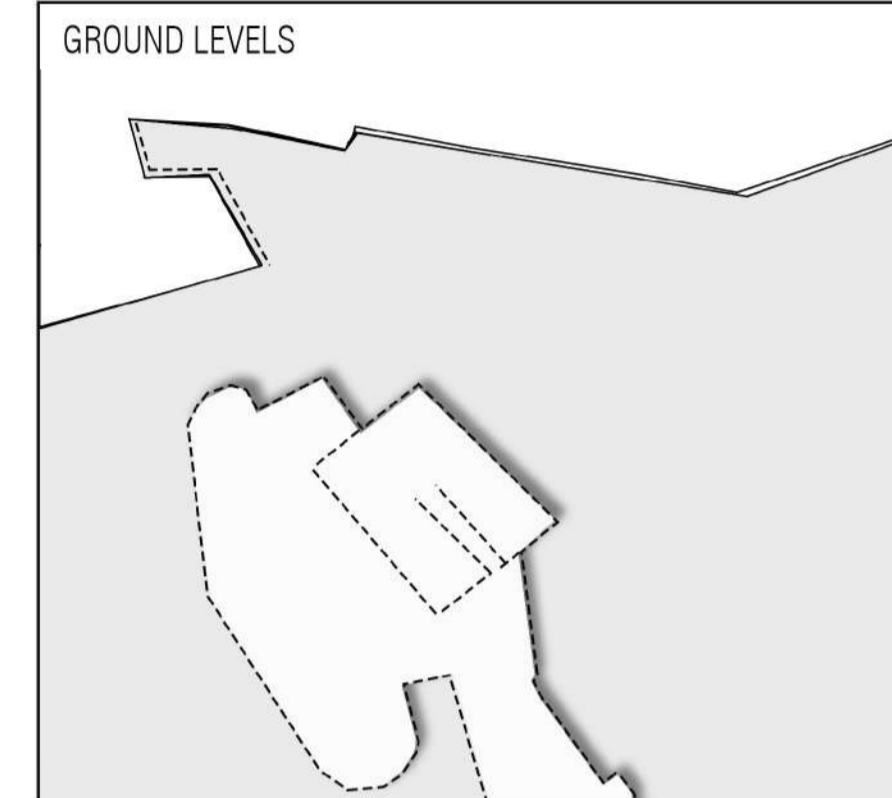

INDUSTRIAL AREA

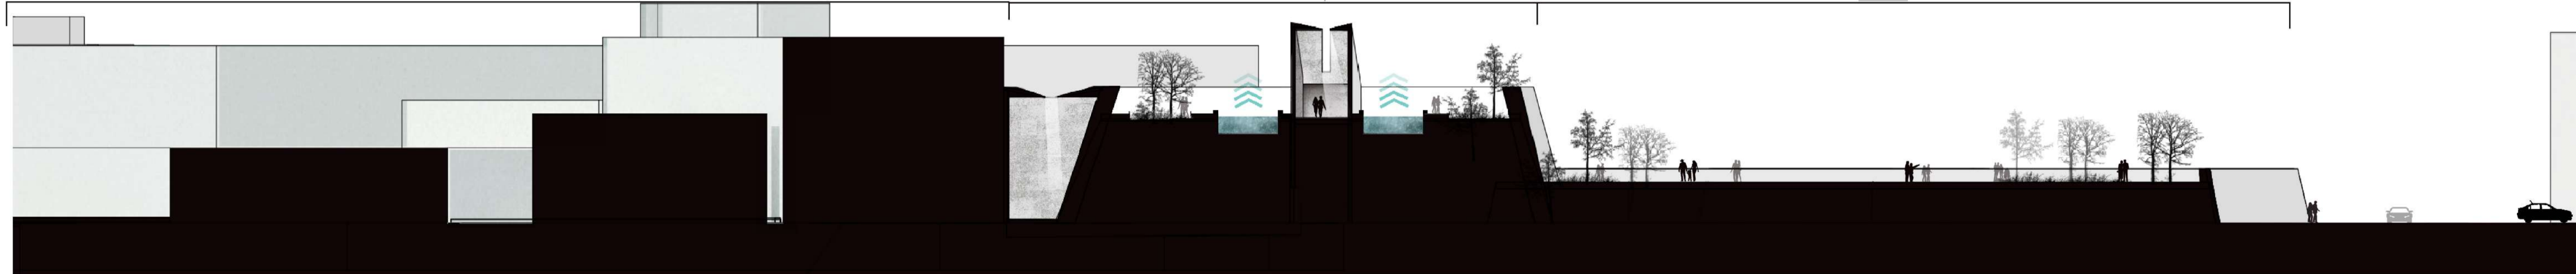

SECTION H-H 1:250

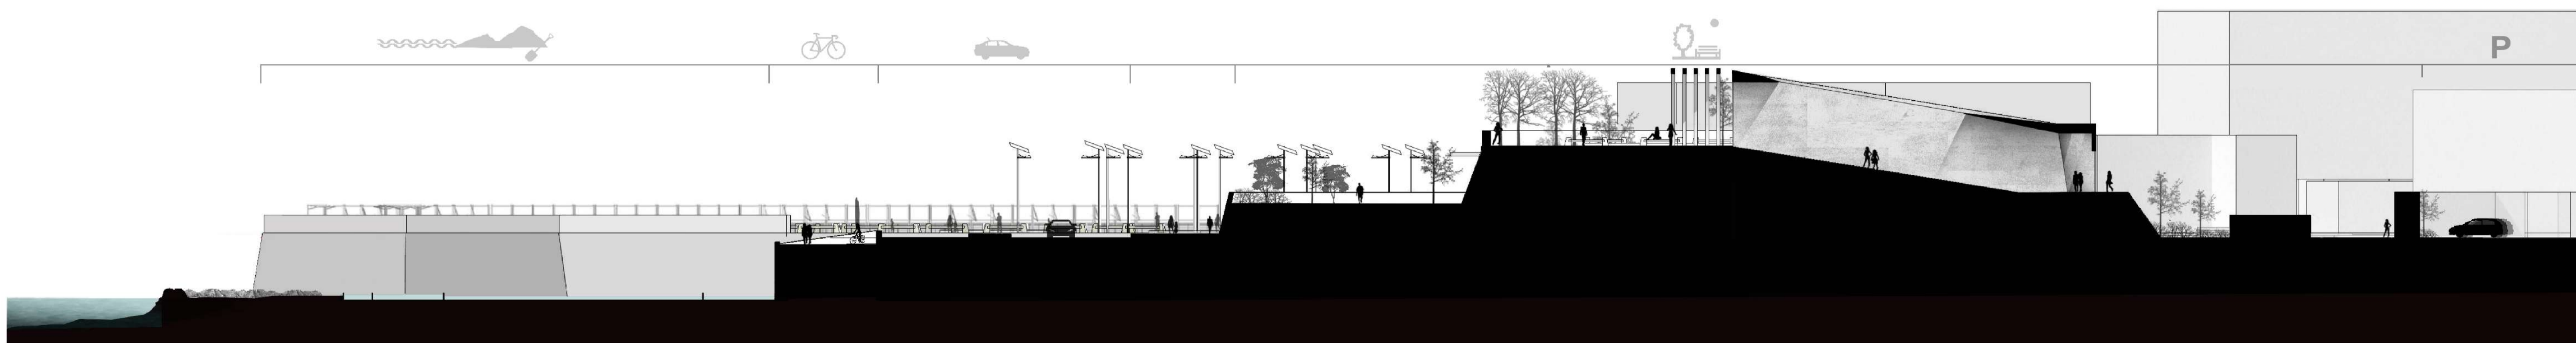

SECTION I-I 1:250

