


3D section  
plans of 2nd and 3rd-university



section 2-2

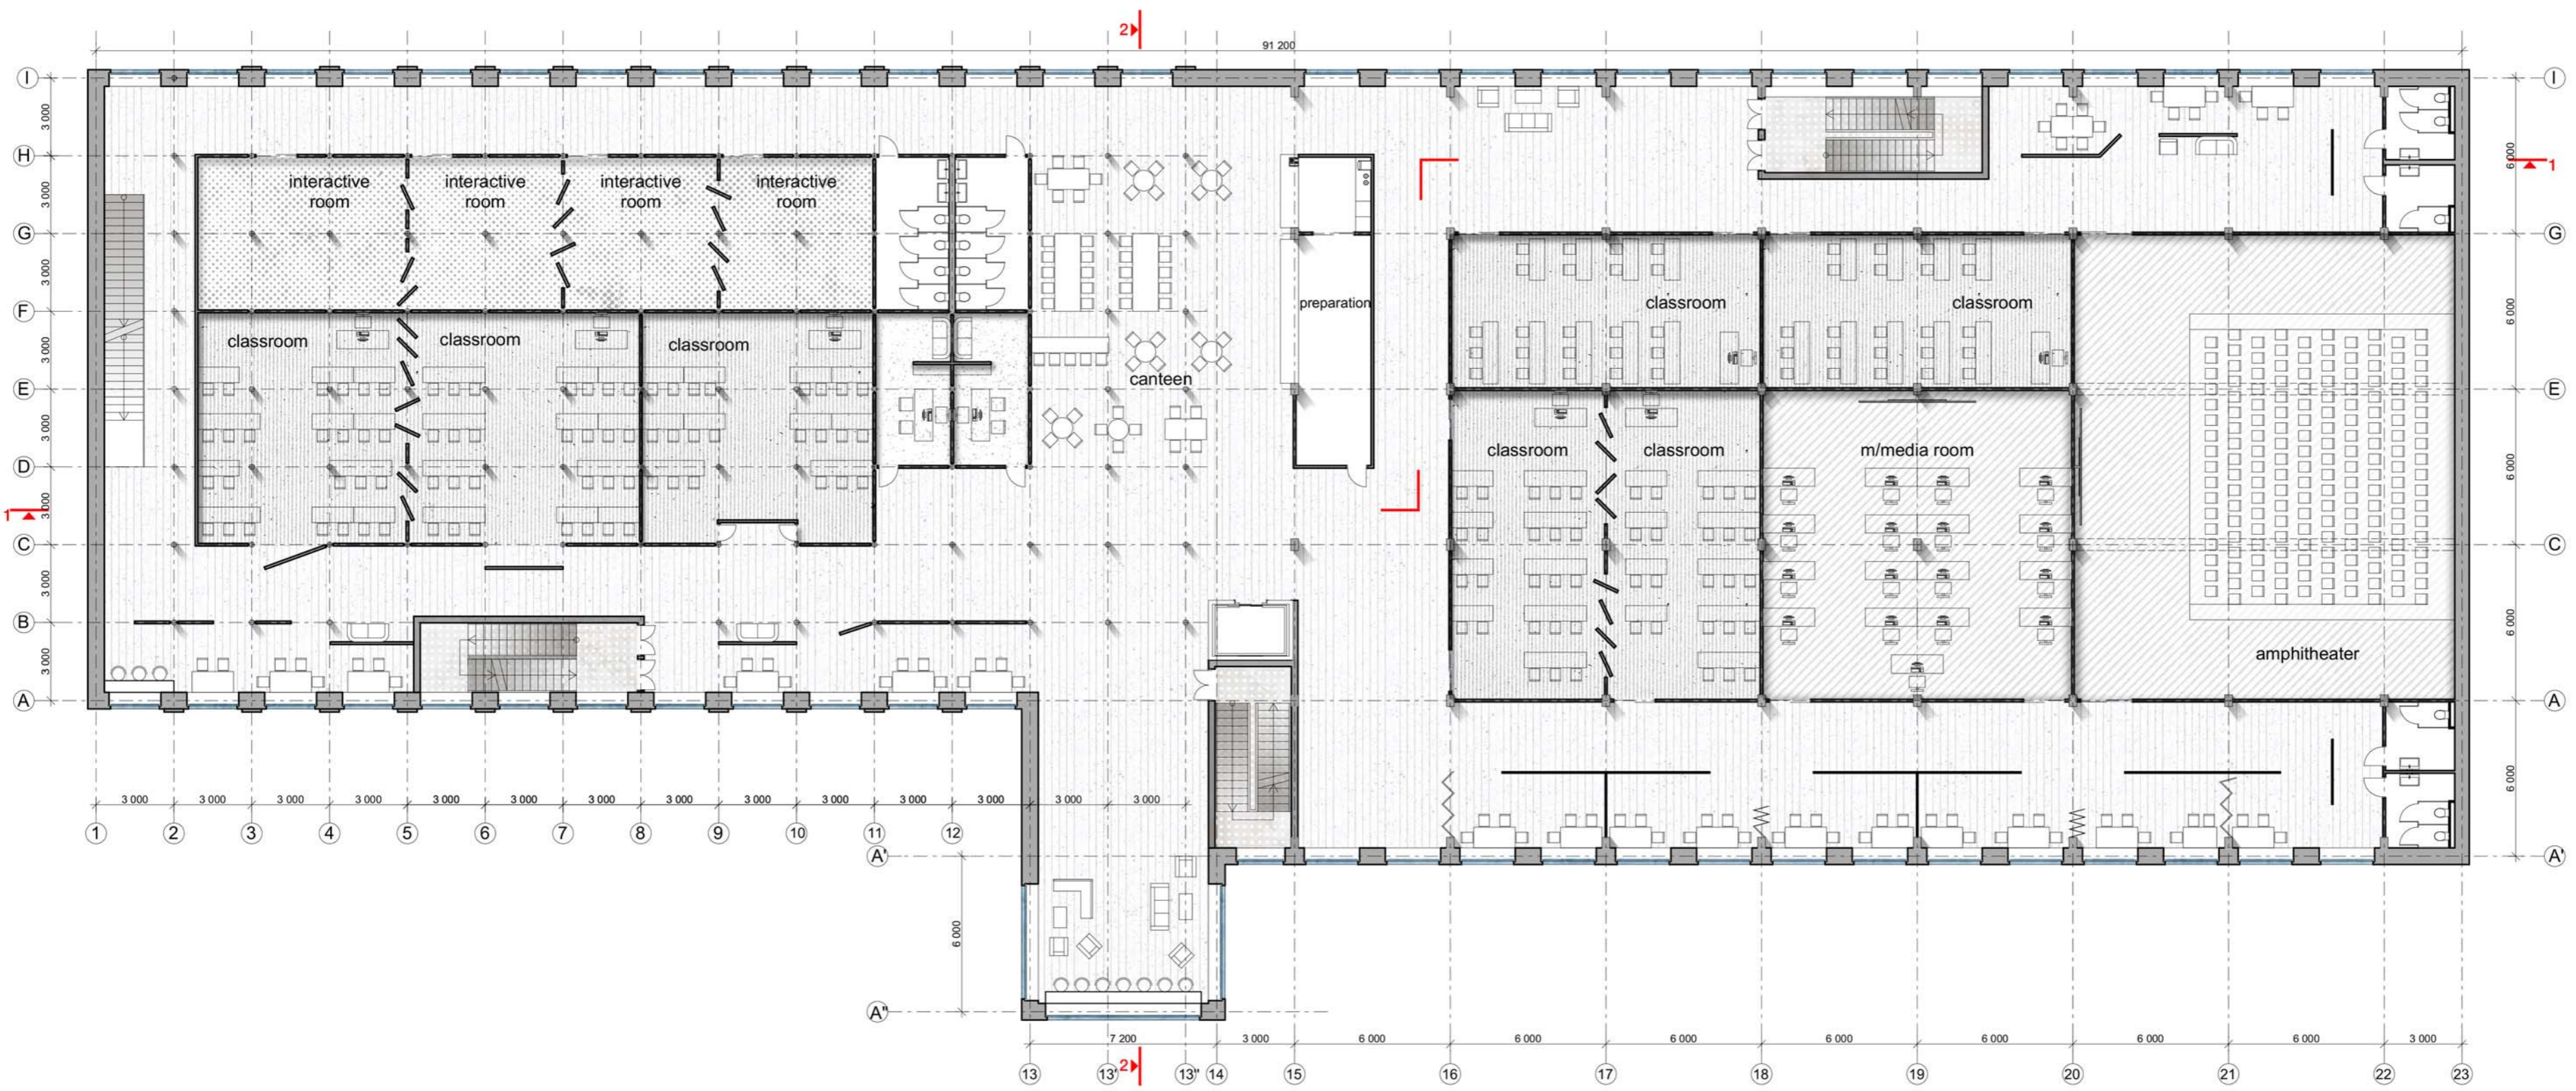

2nd floor plan



3rd floor plan