



THE CUBE a


architectural plans 1.200
architectural sections 1.100

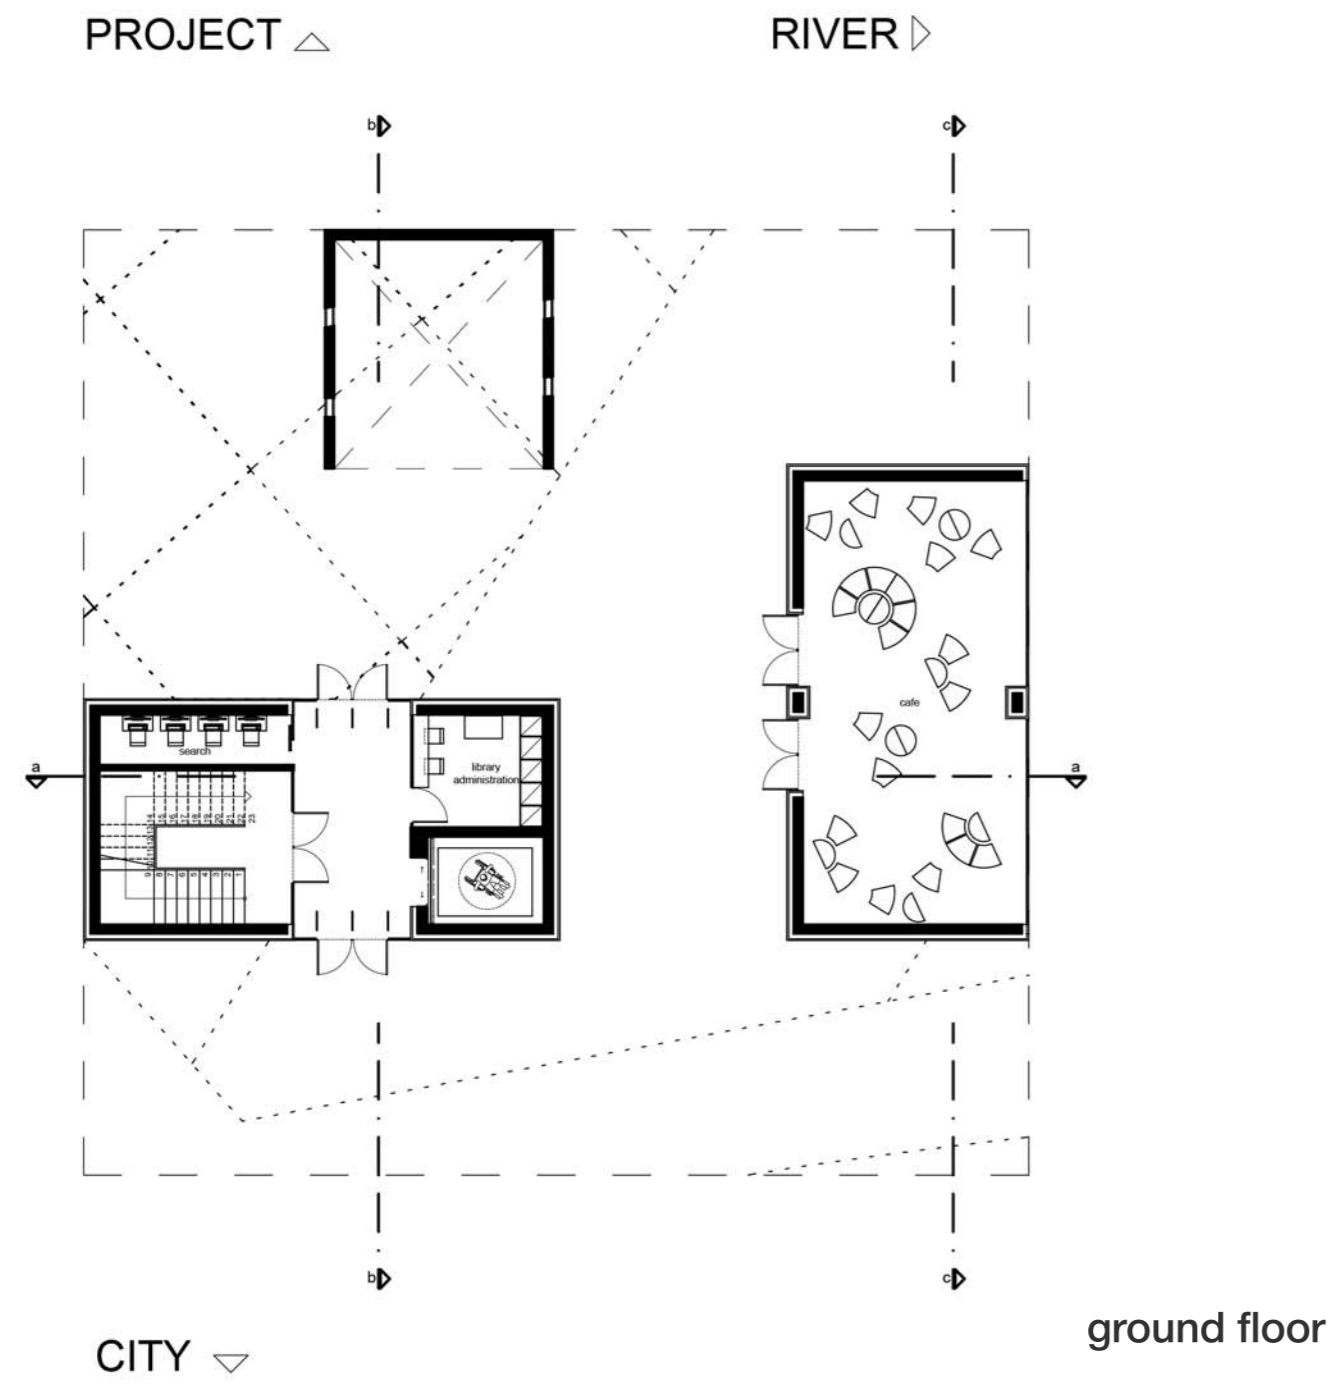


ground floor

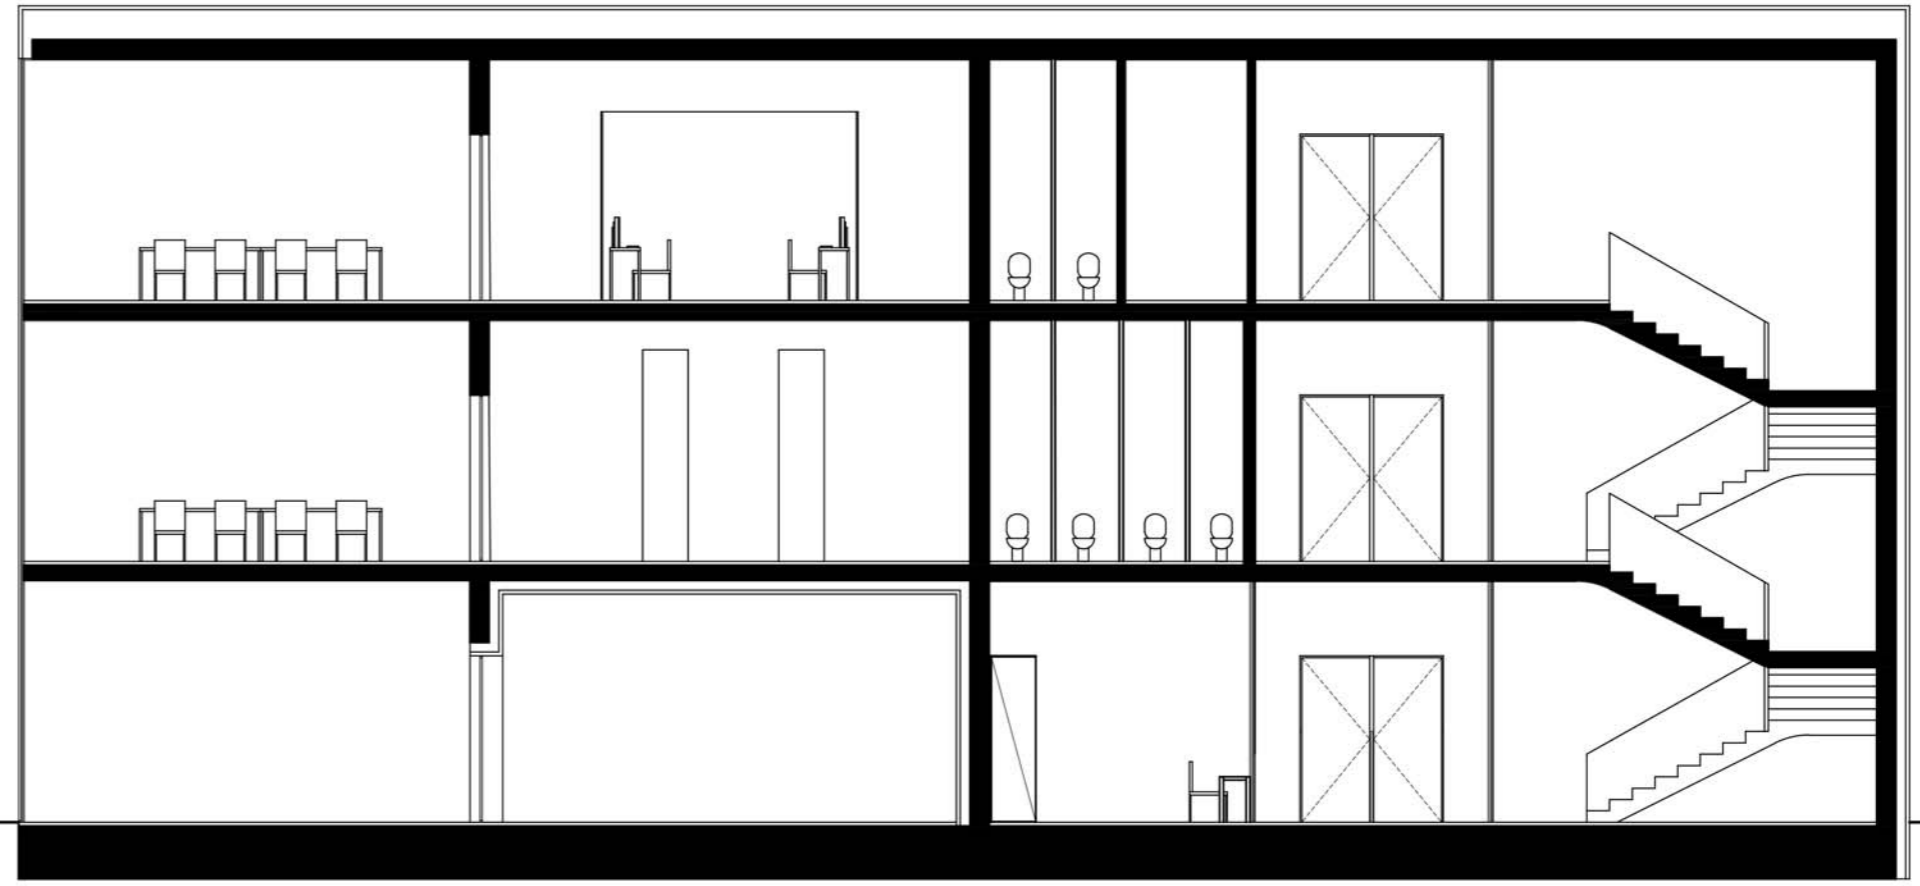


section aa

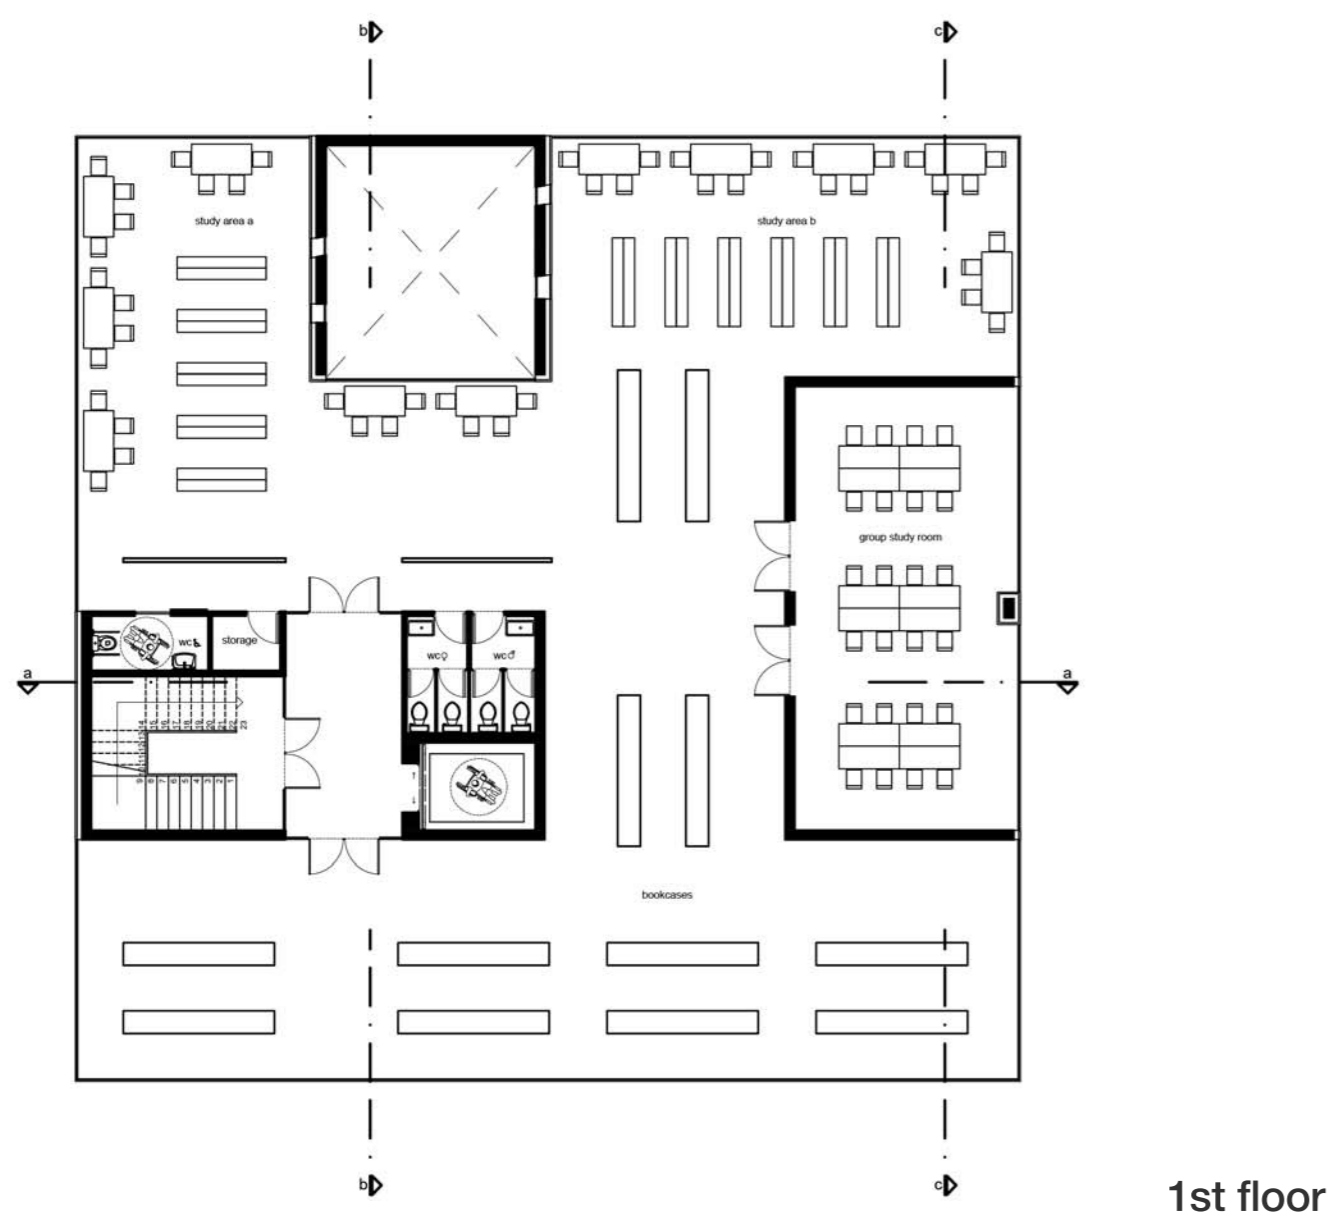


1st floor

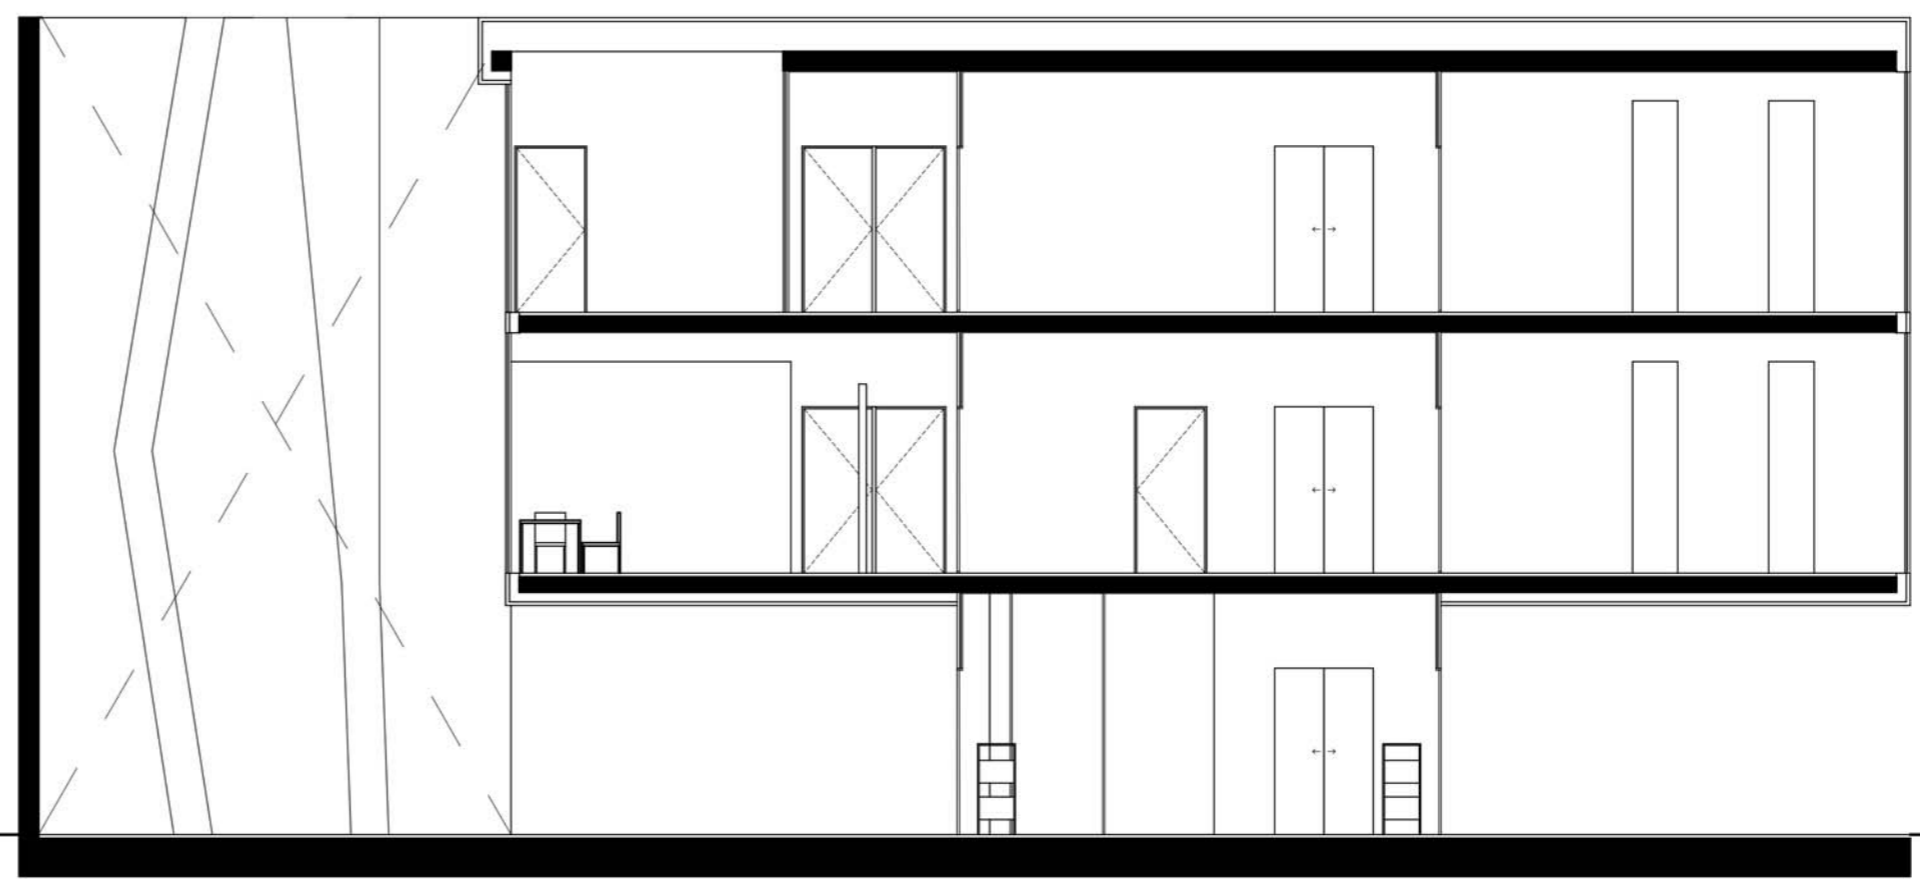

section bb

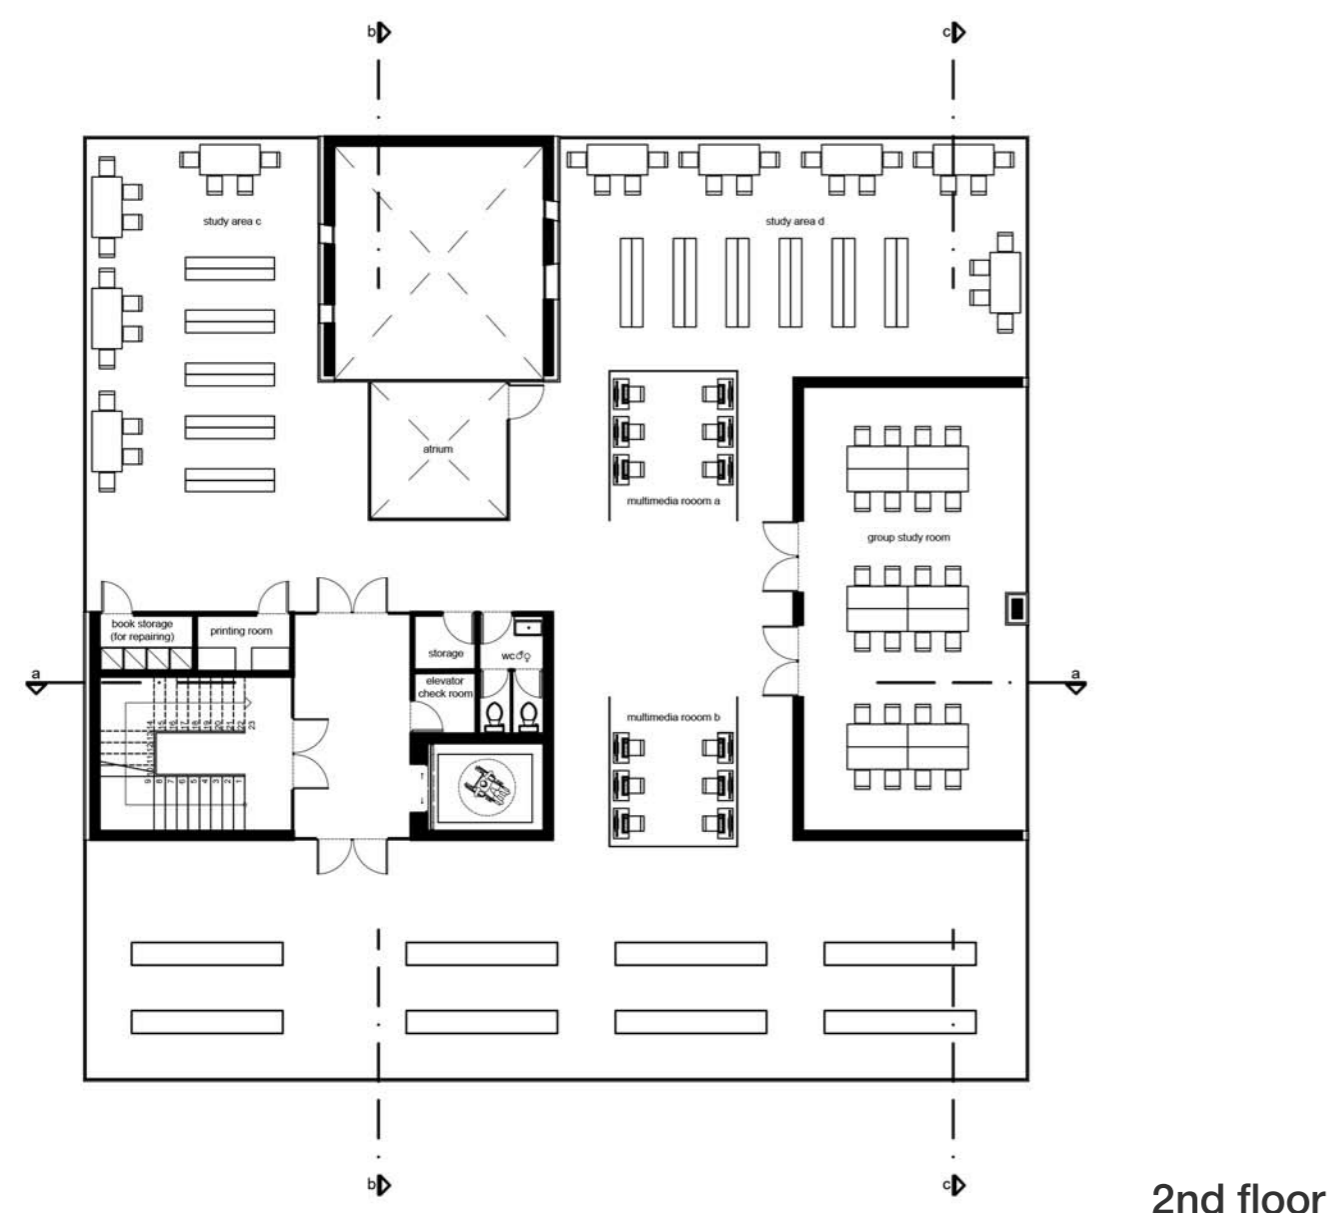

2nd floor

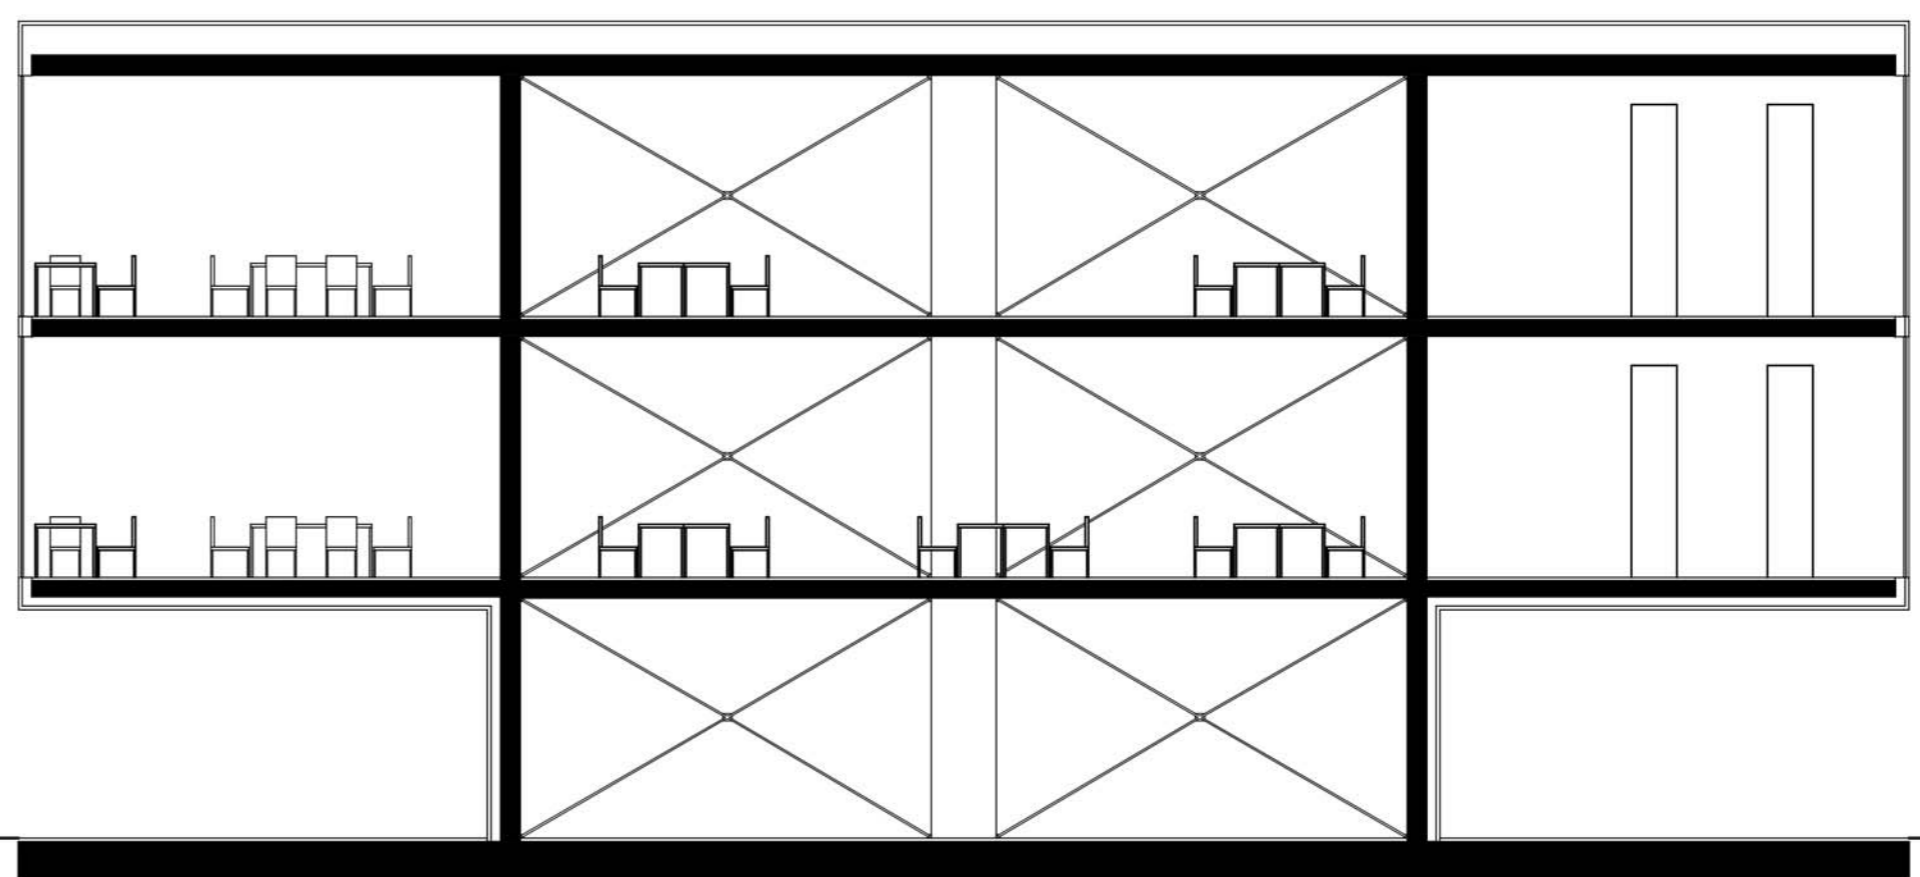

section cc