

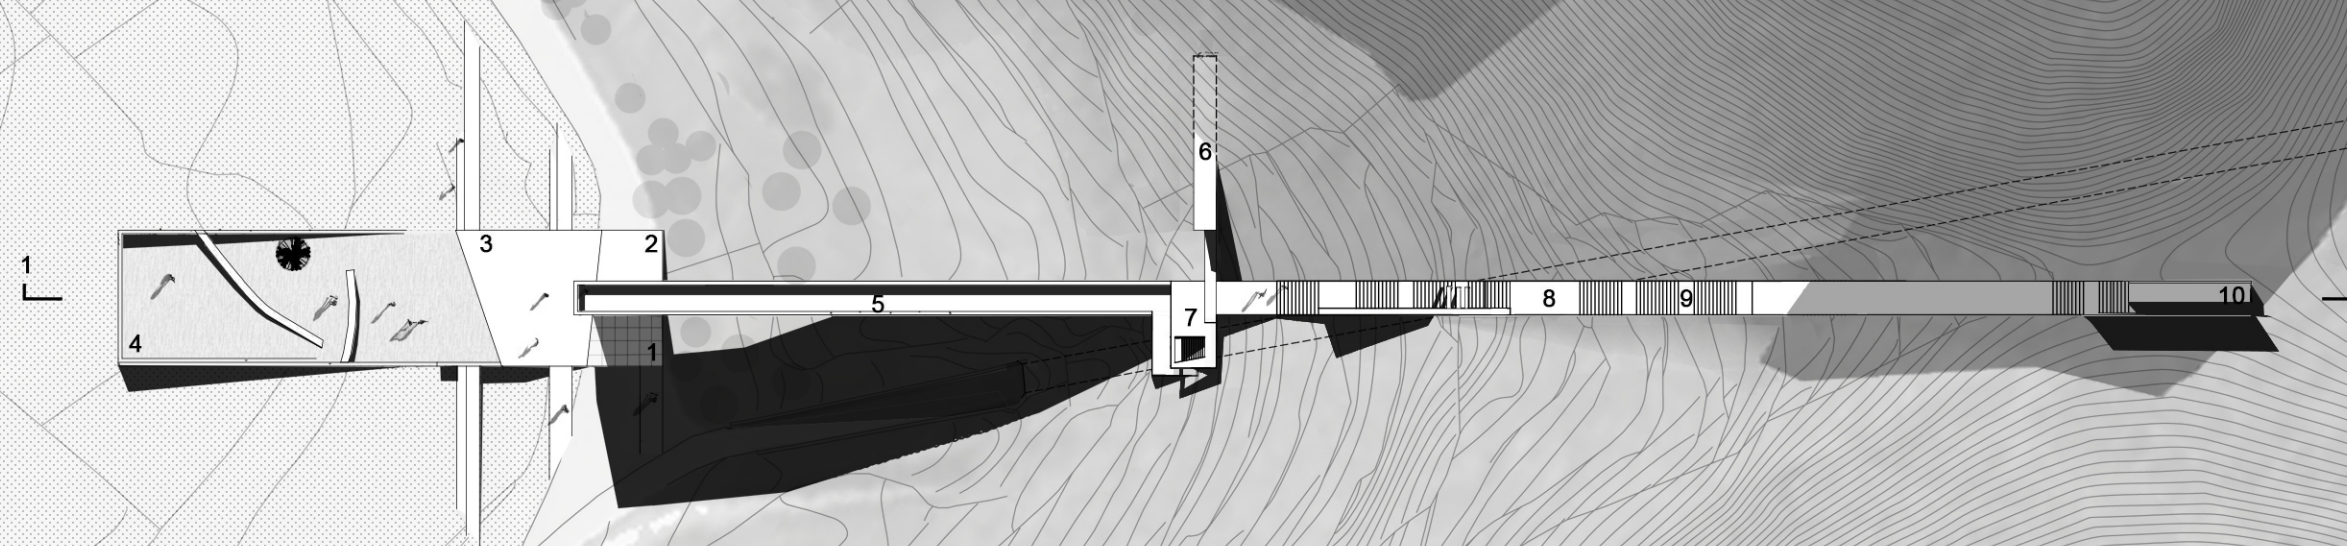


MASTERPLAN: THE ENTRANCE

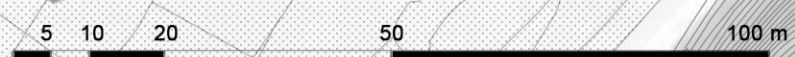

ENTRANCE MASTERPLAN 1:1000

- 1. RECEPTION
- 2. SERVICE CENTER
- 3. OUTDOOR PLATFORM
- 4. MEMORIAL ZONE
- 5. VIEWING GALLERY
- 6. STONE BRIDGE
- 7. PLATFORM
- 8. VIEW POINT
- 9. STAIRS
- 10. OBSERVATION POINT

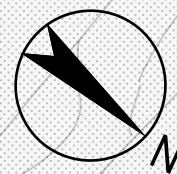

ENTRANCE SSECTION 1-1 1:1000

