


SECTION AND PLANS


H= 58.772m FLOOR PLAN 1:200

- 1. OPEN OFFICE
- 2. TOILET
- 3. STORAGE

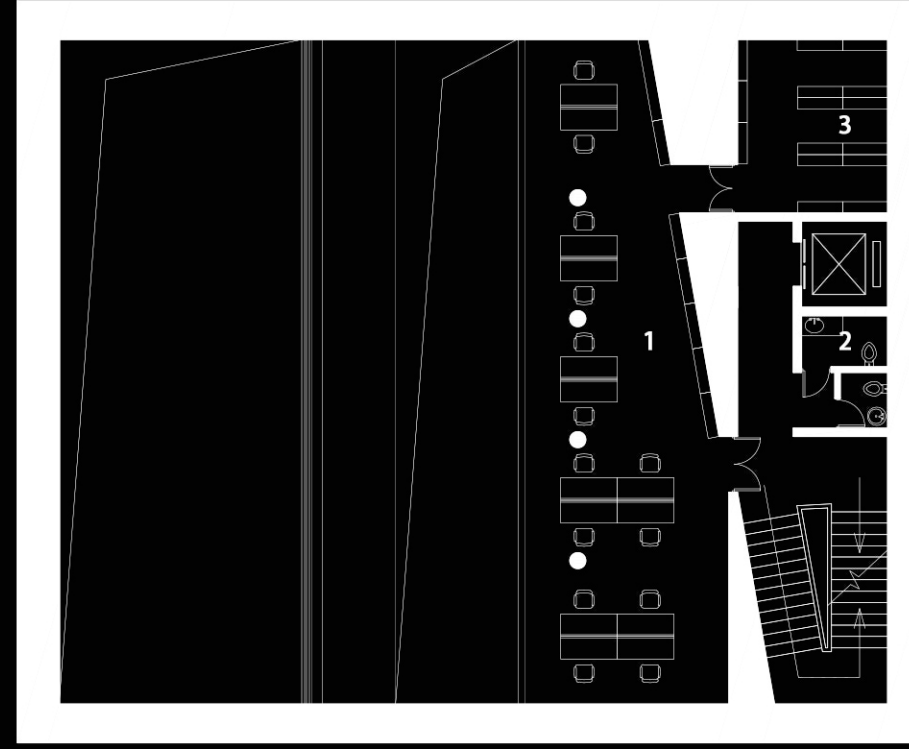


H= 77.672m FLOOR PLAN 1:200

- 1. ELEVATOR ROOM

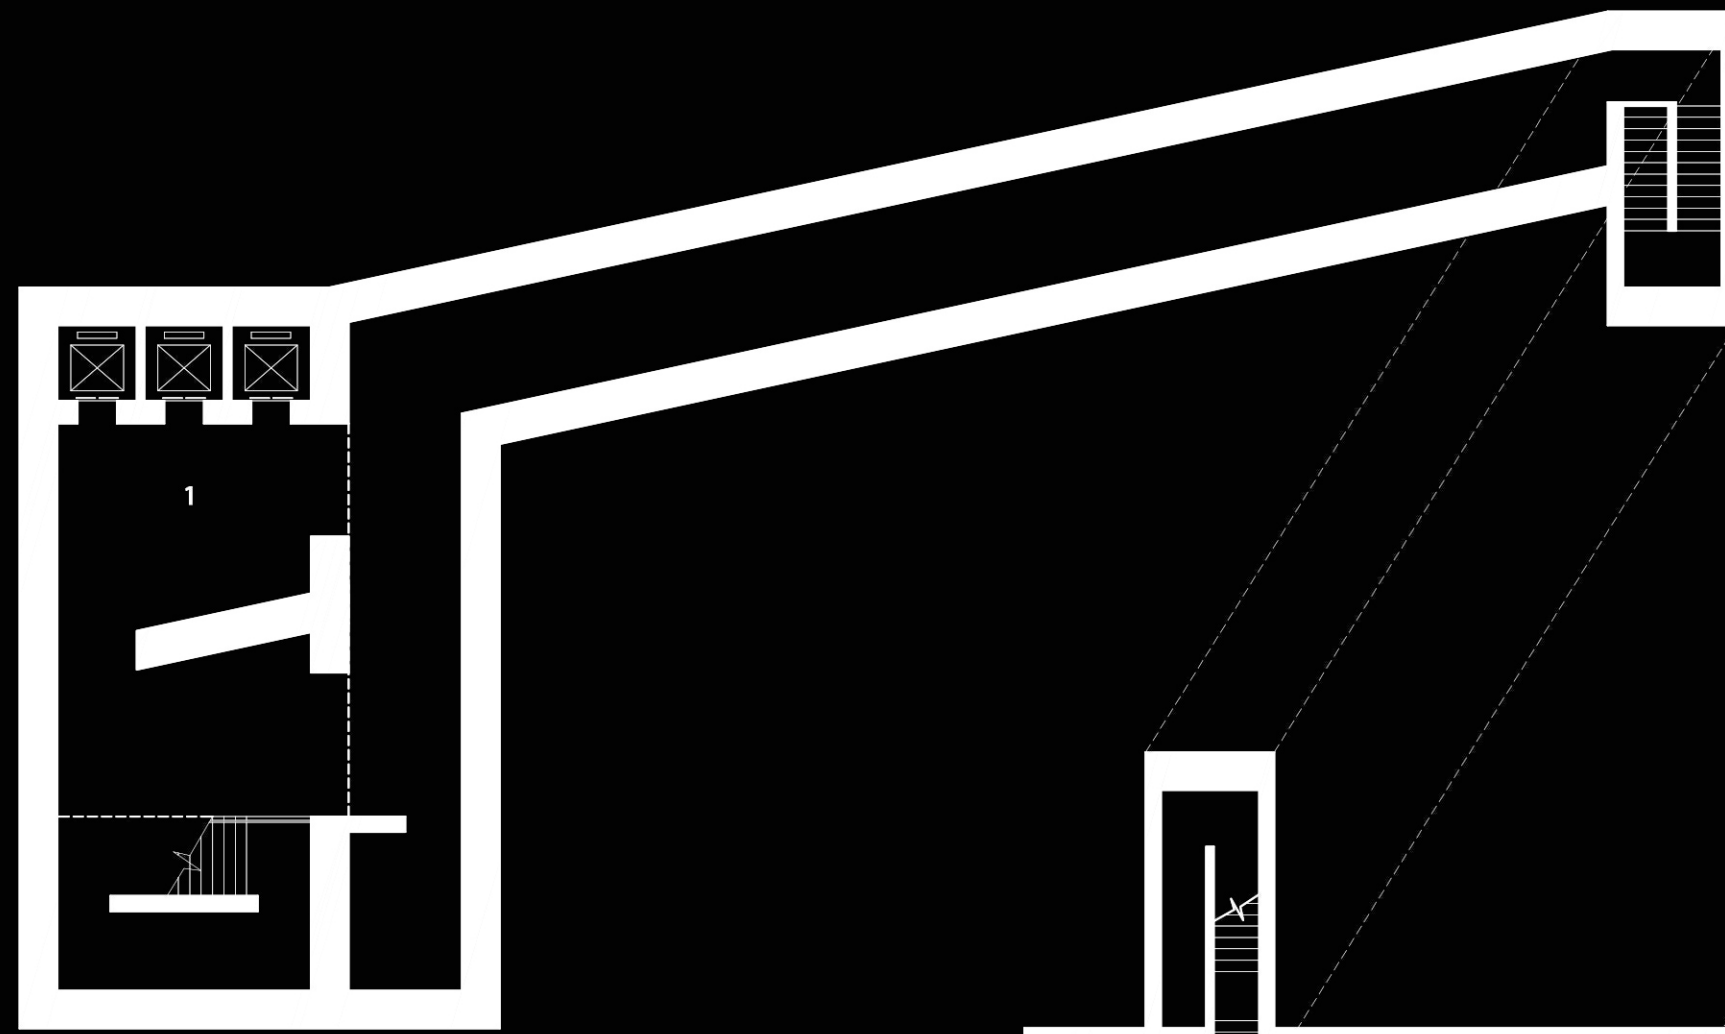

H= 63.772m FLOOR PLAN 1:200

- 1. LOUNGE
- 2. VIEWING BRIDGE
- 3. OUTDOOR SQUARE
- 4. TOILET

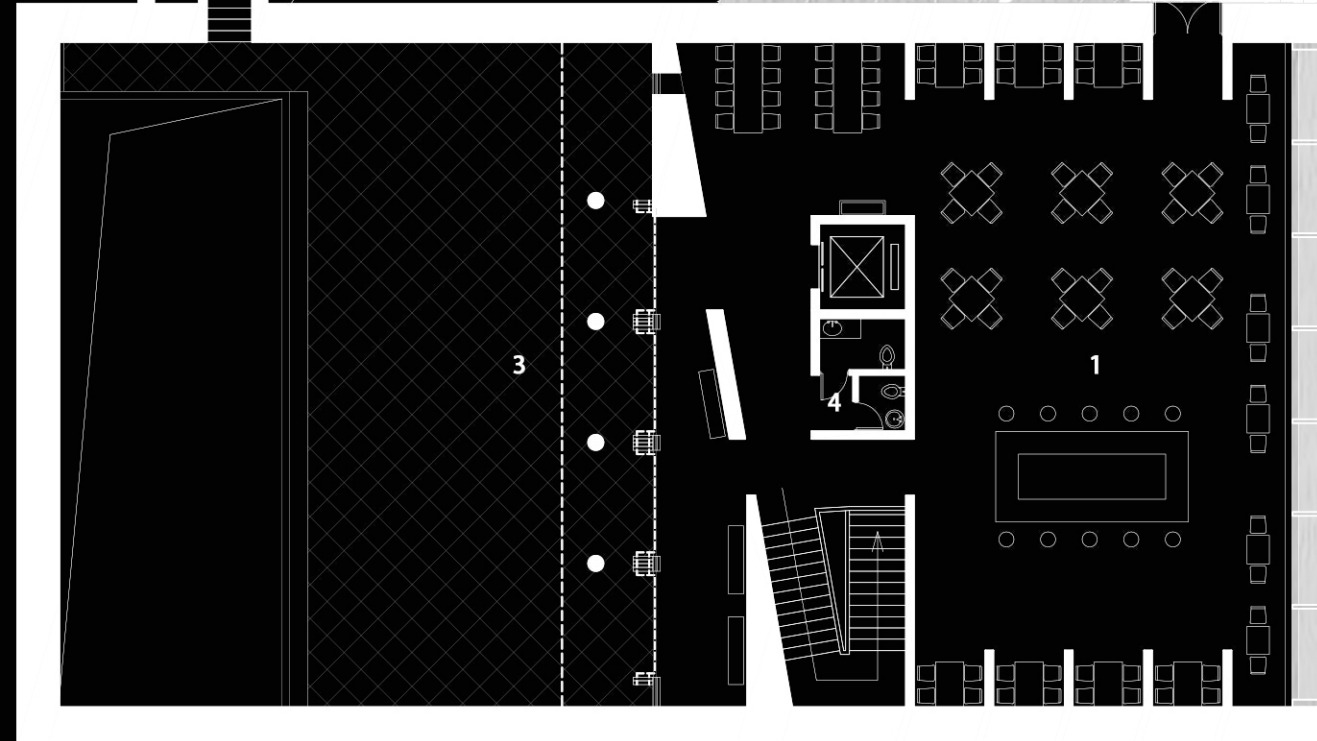

2

