



**03 THE MASTERPLAN**  
PLAN AND SECTIONS SCALE 1:500

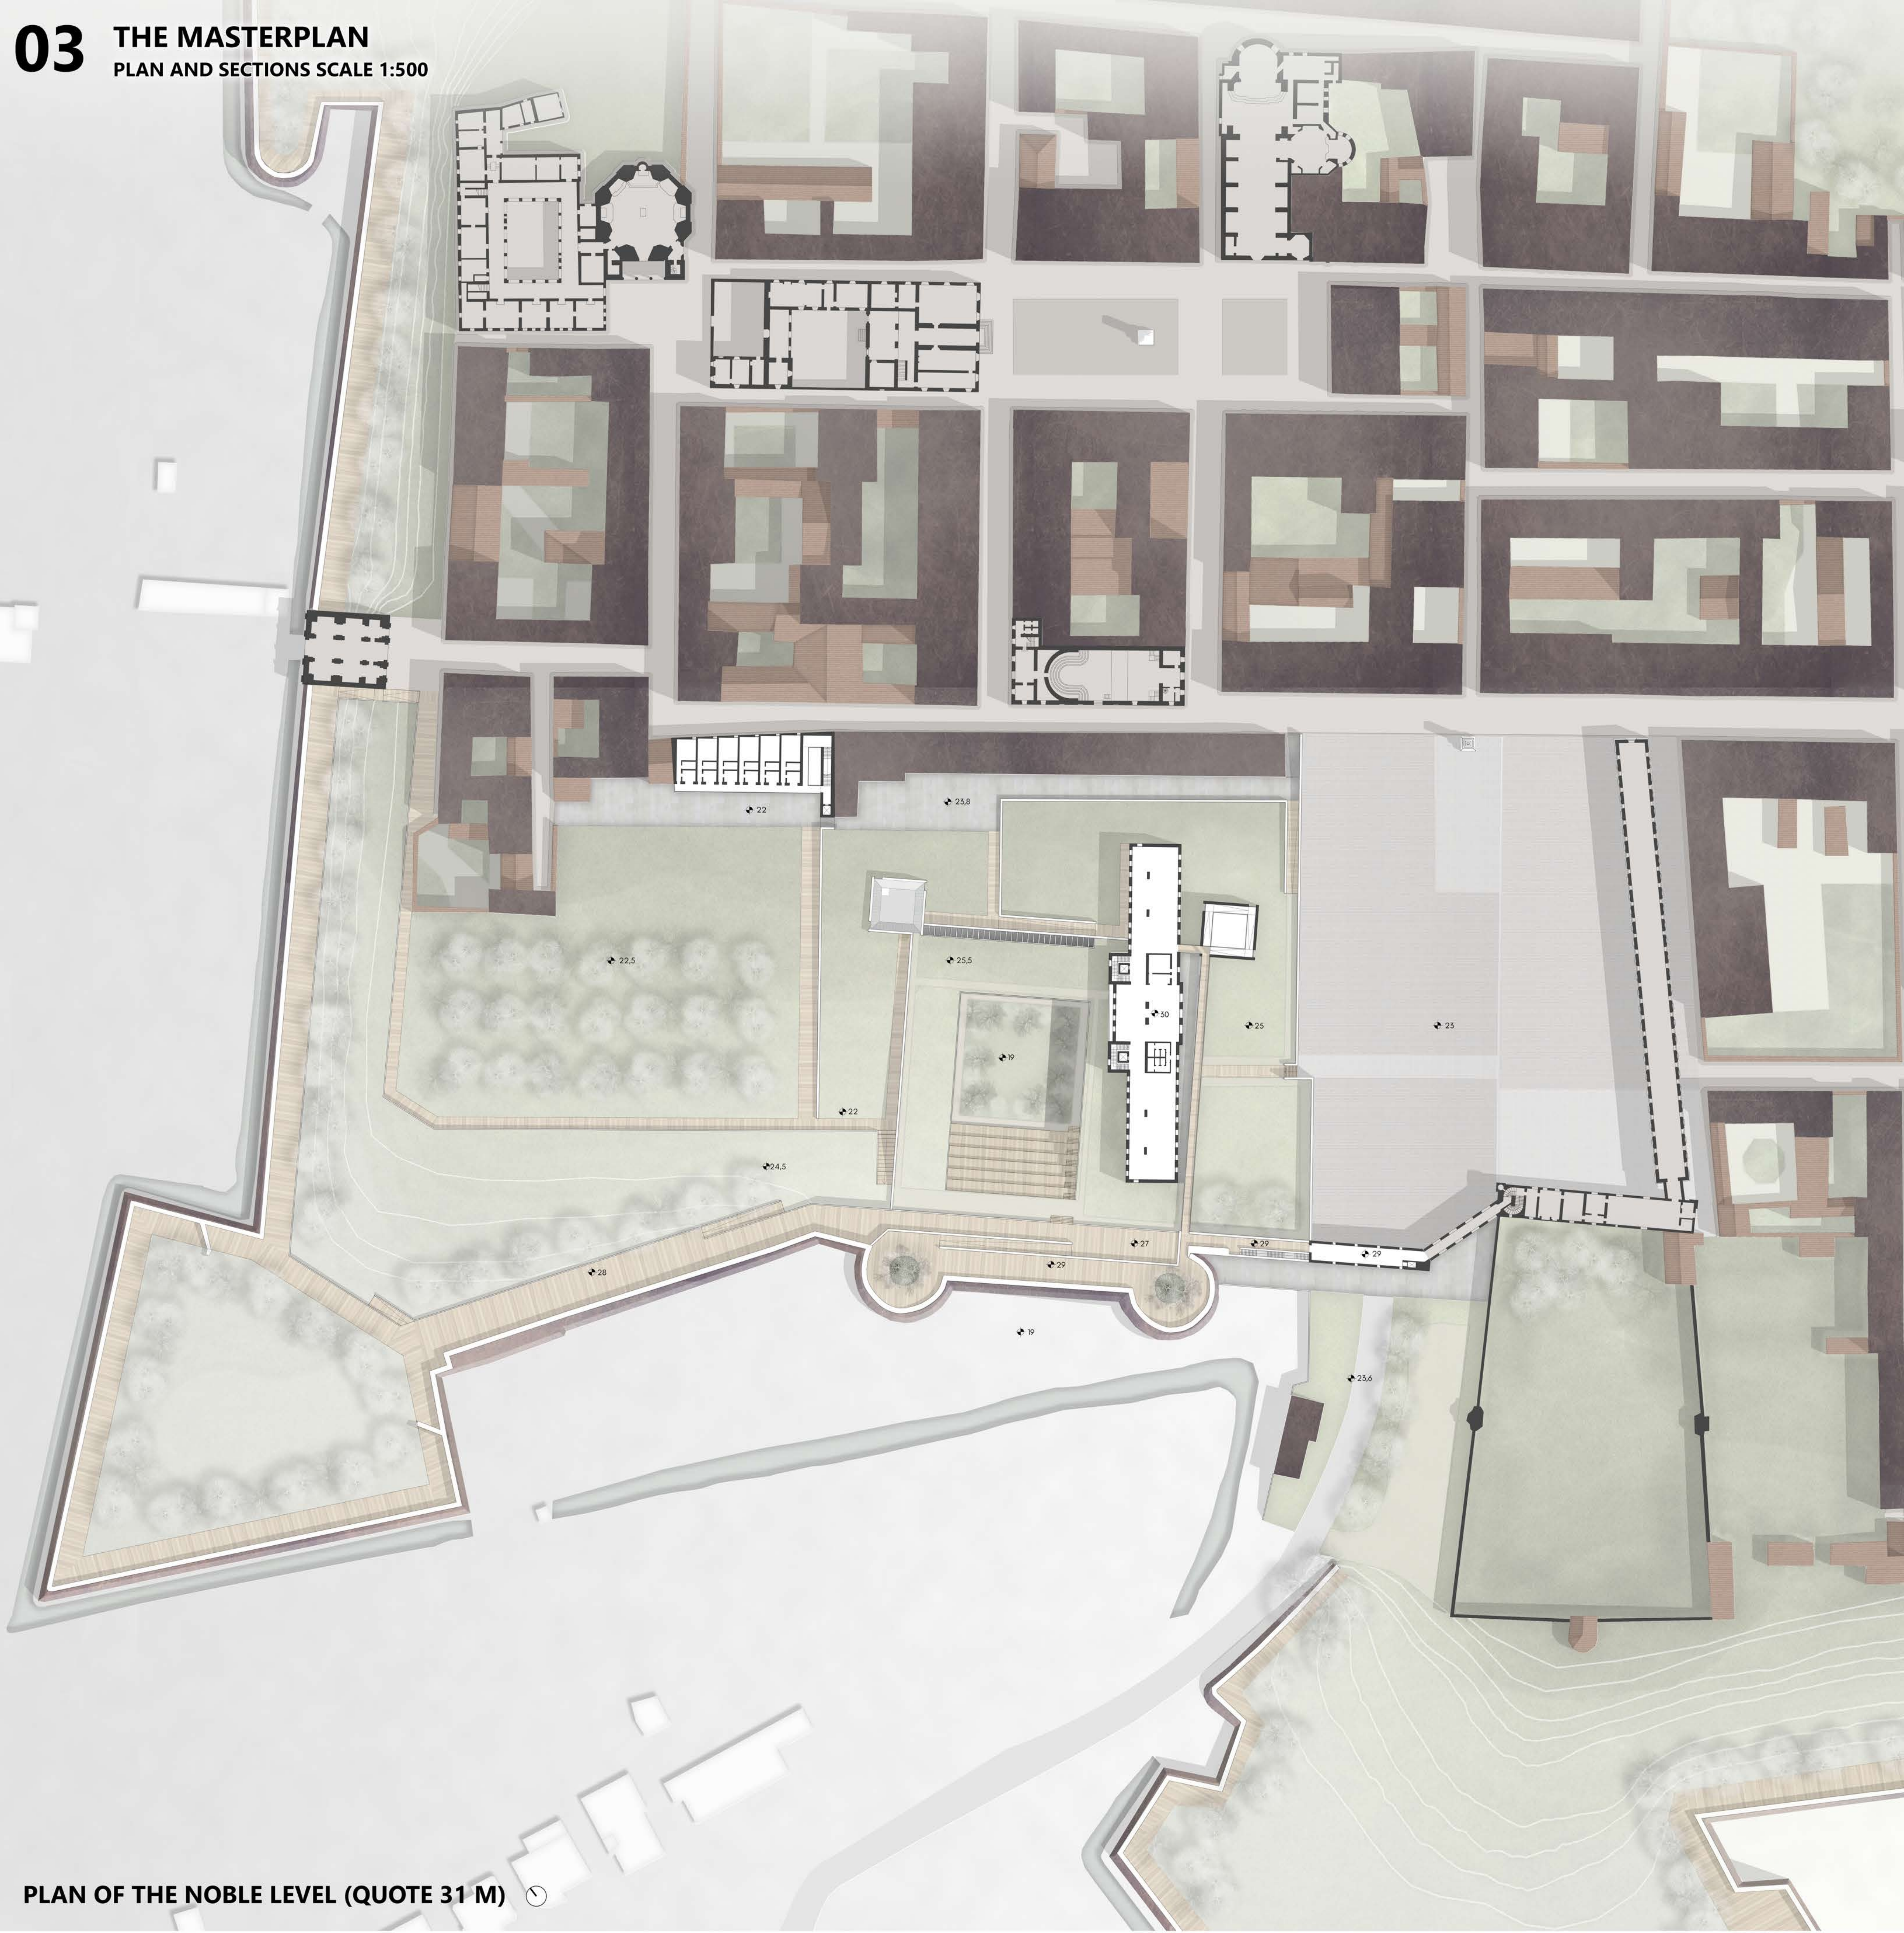

PLAN OF THE NOBLE LEVEL (QUOTE 31 M)

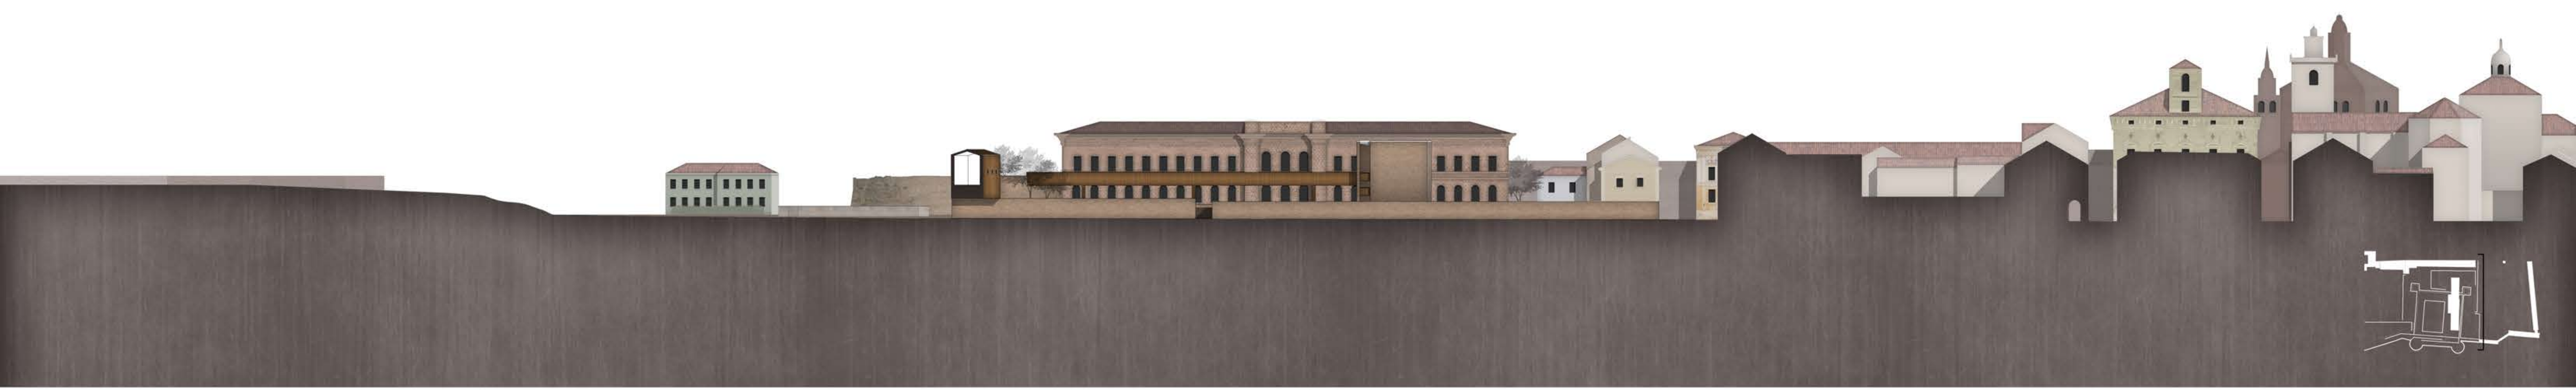

SECTIONS OF PIAZZA D'ARMI