

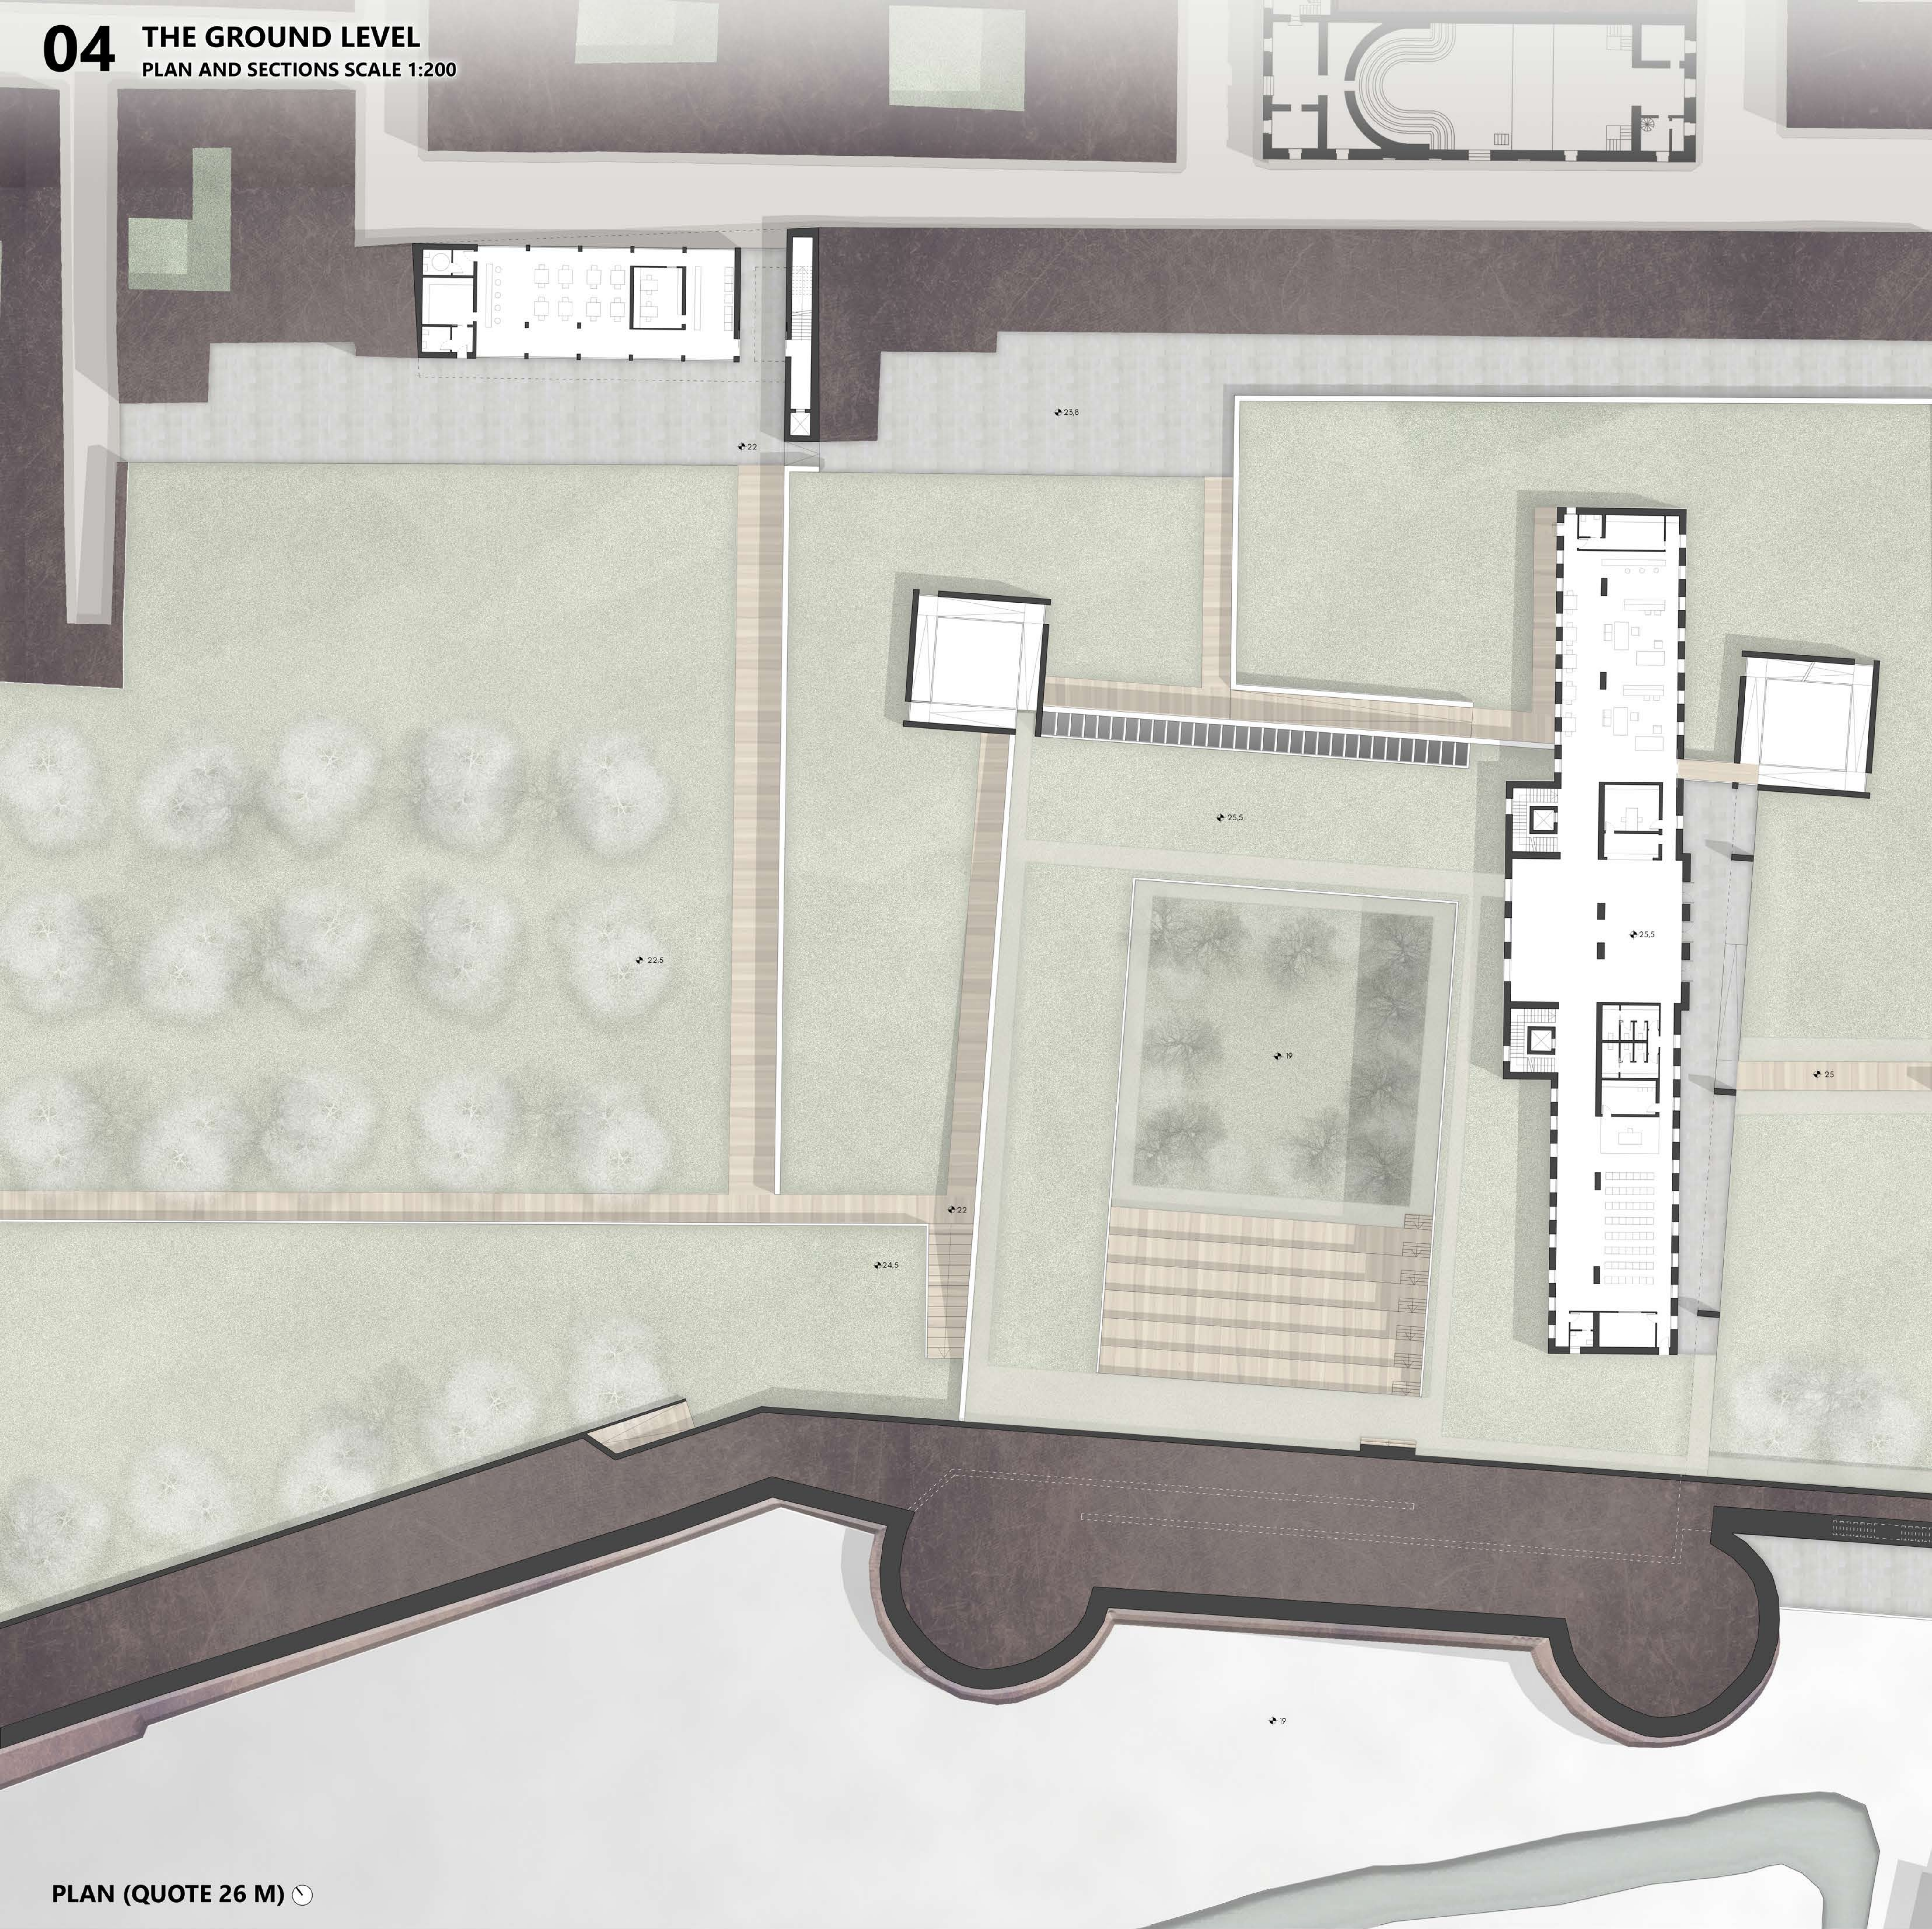


04 THE GROUND LEVEL
PLAN AND SECTIONS SCALE 1:200

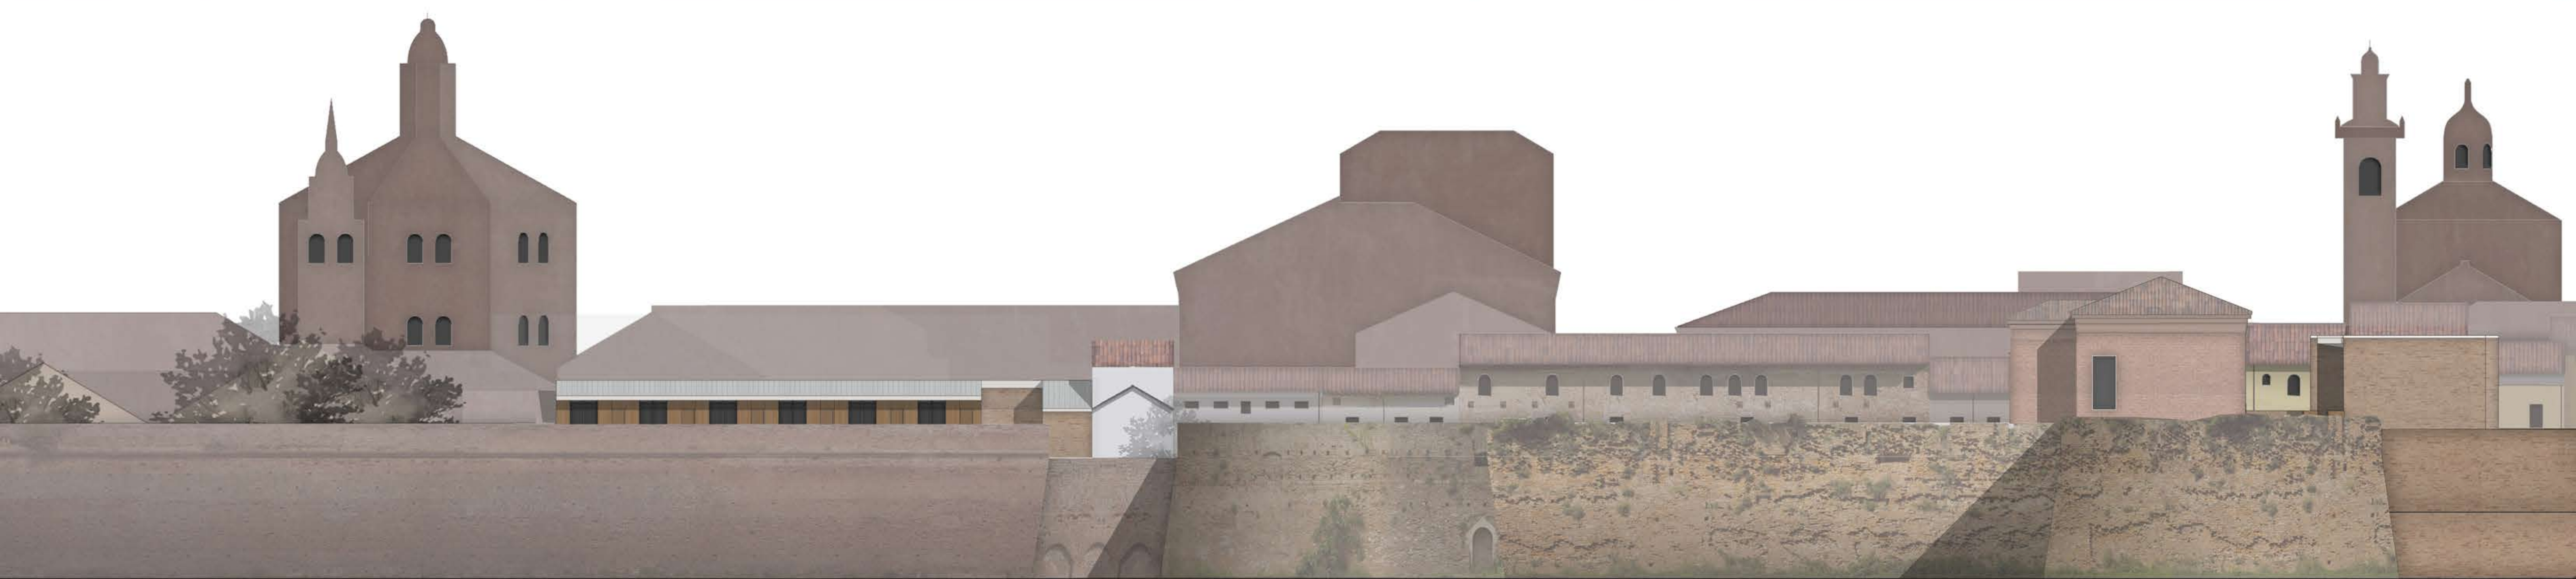

PLAN (QUOTE 26 M) 

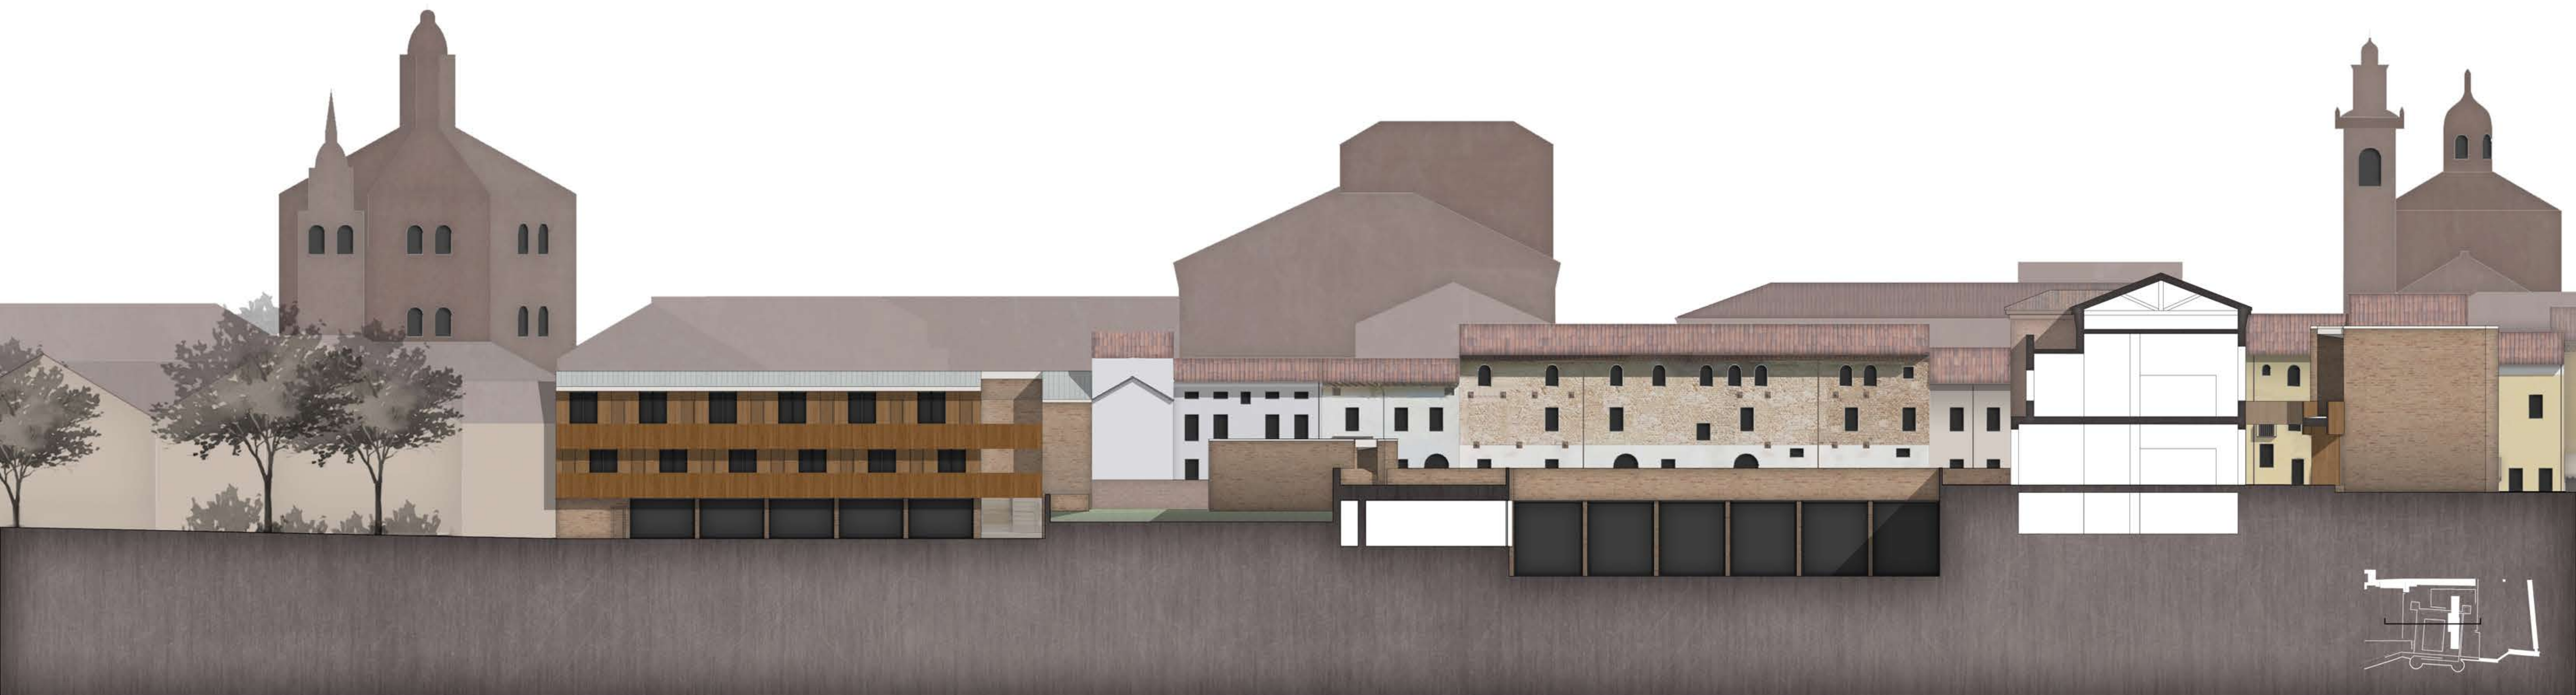

LONGITUDINAL SECTIONS 