



**06 THE NOBLE LEVEL**  
PLAN AND SECTIONS SCALE 1:200

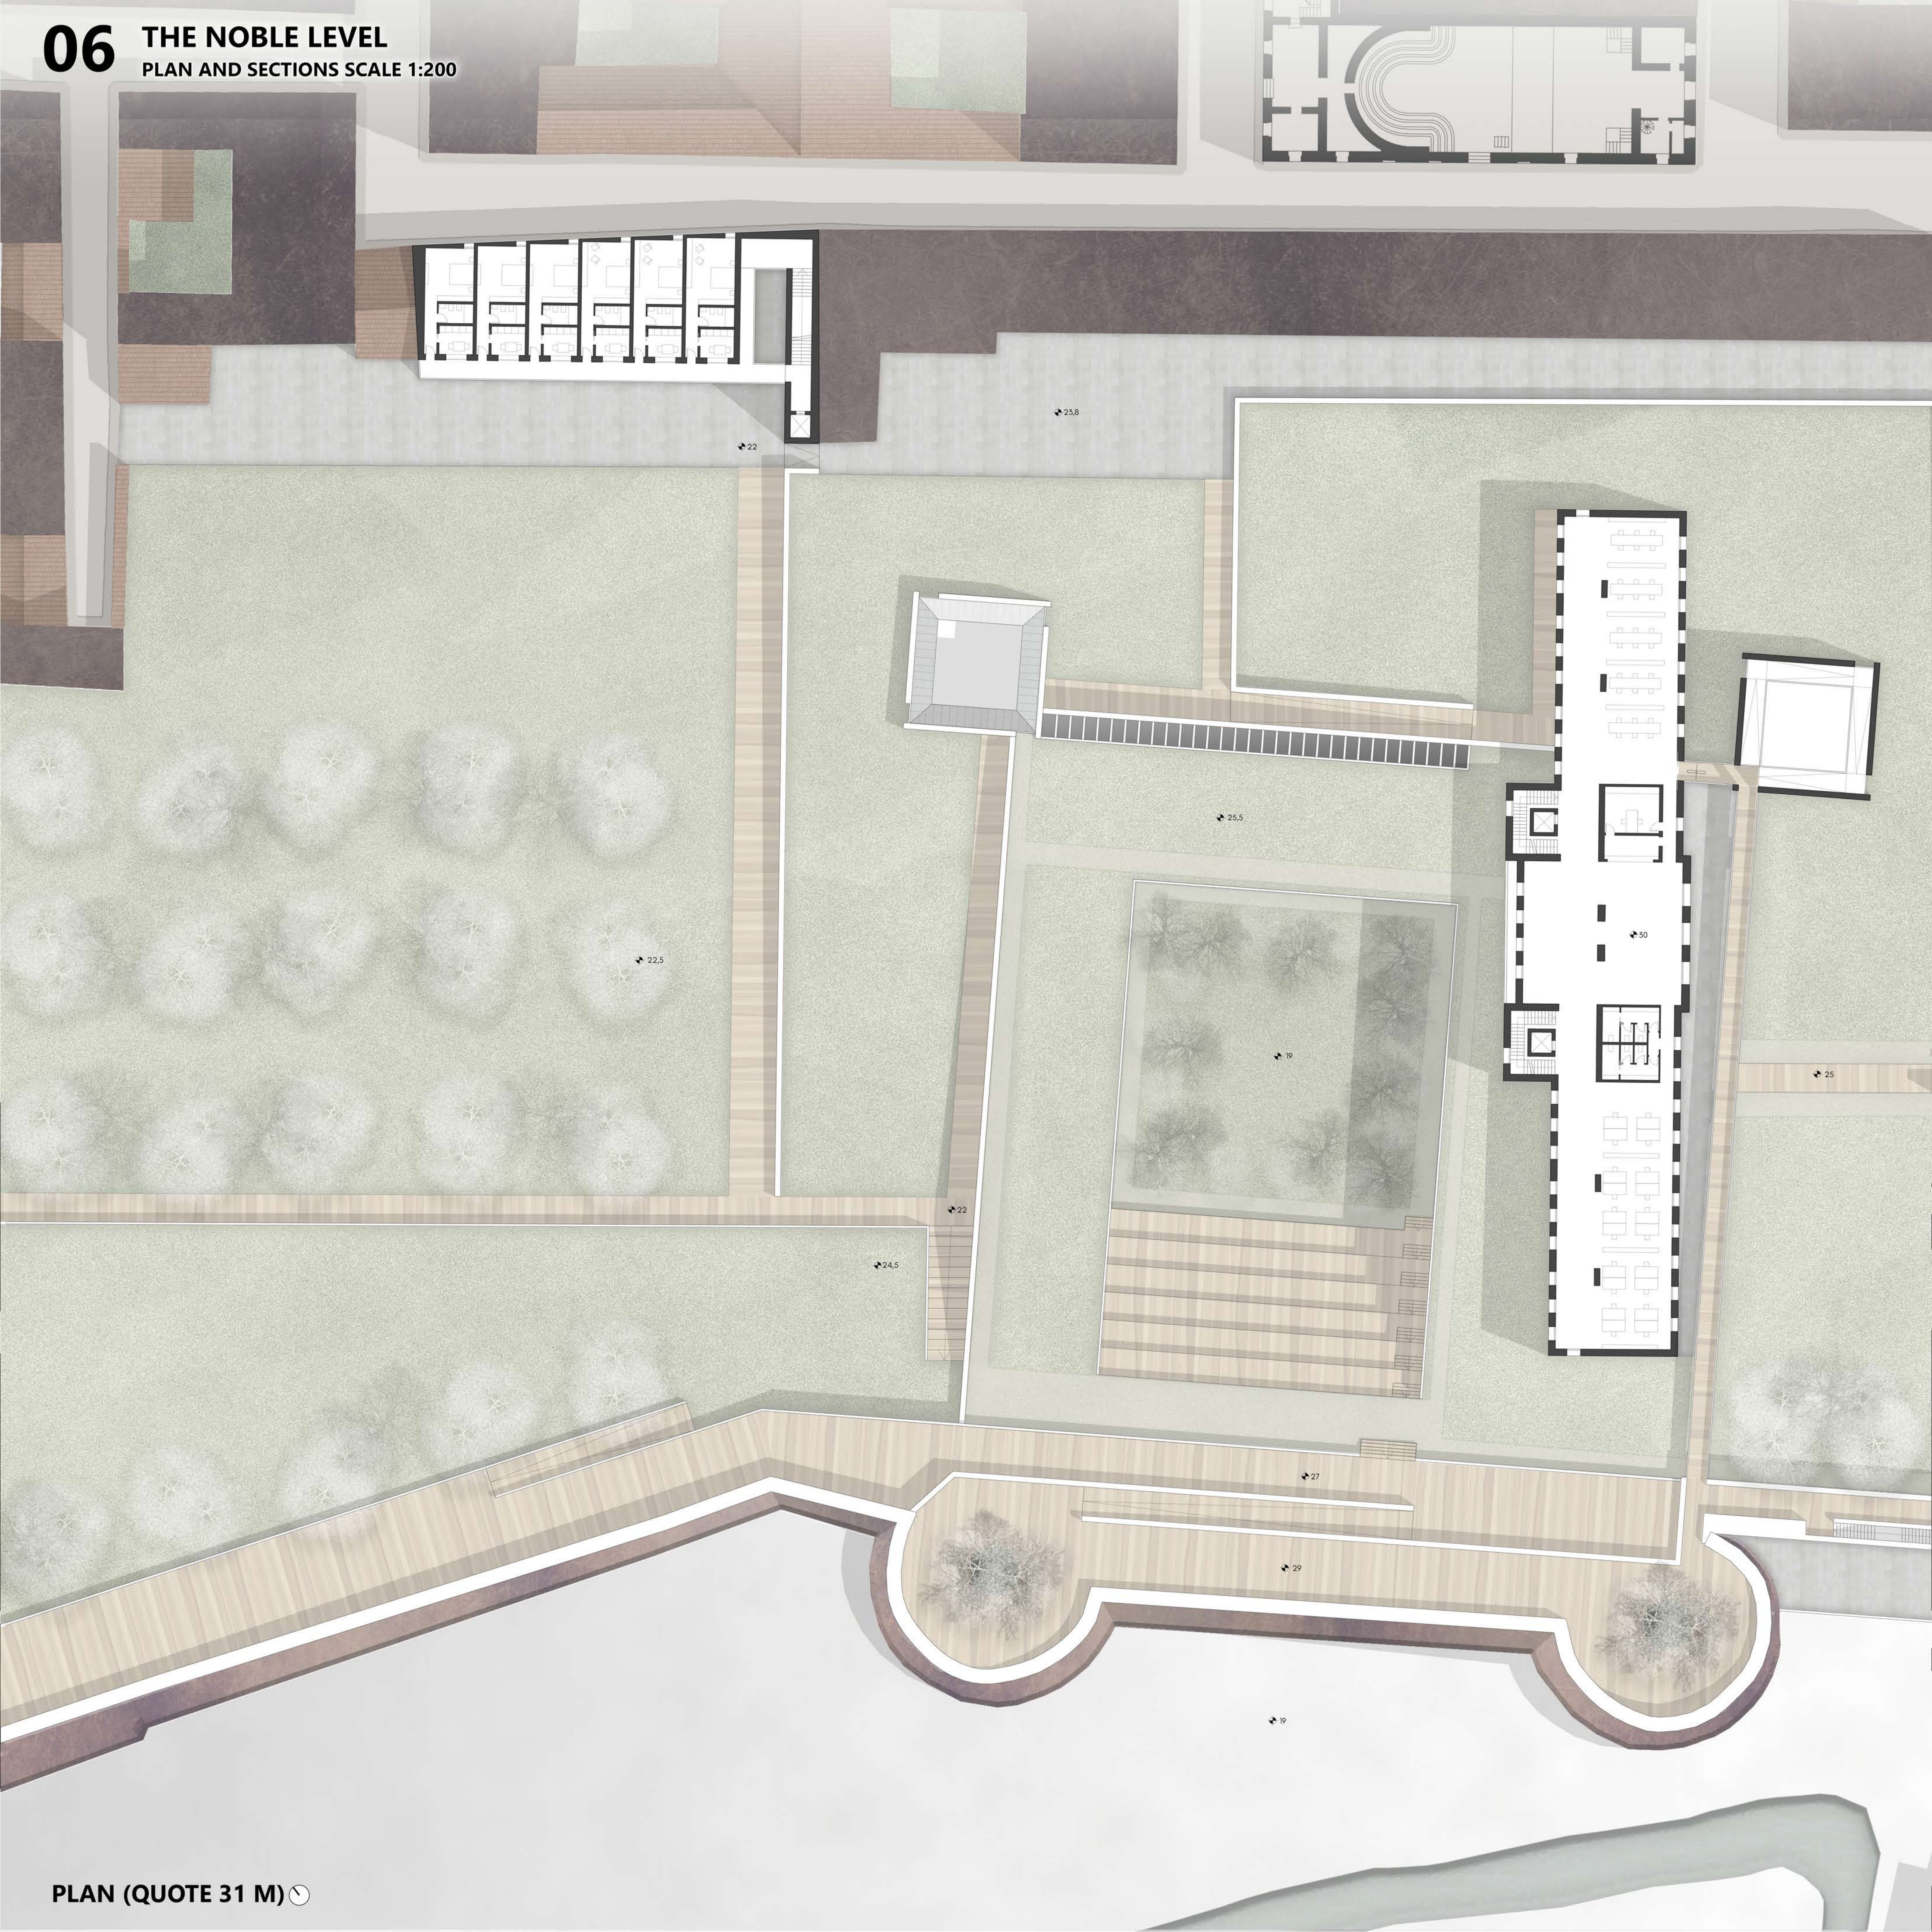

PLAN (QUOTE 31 M) ↻

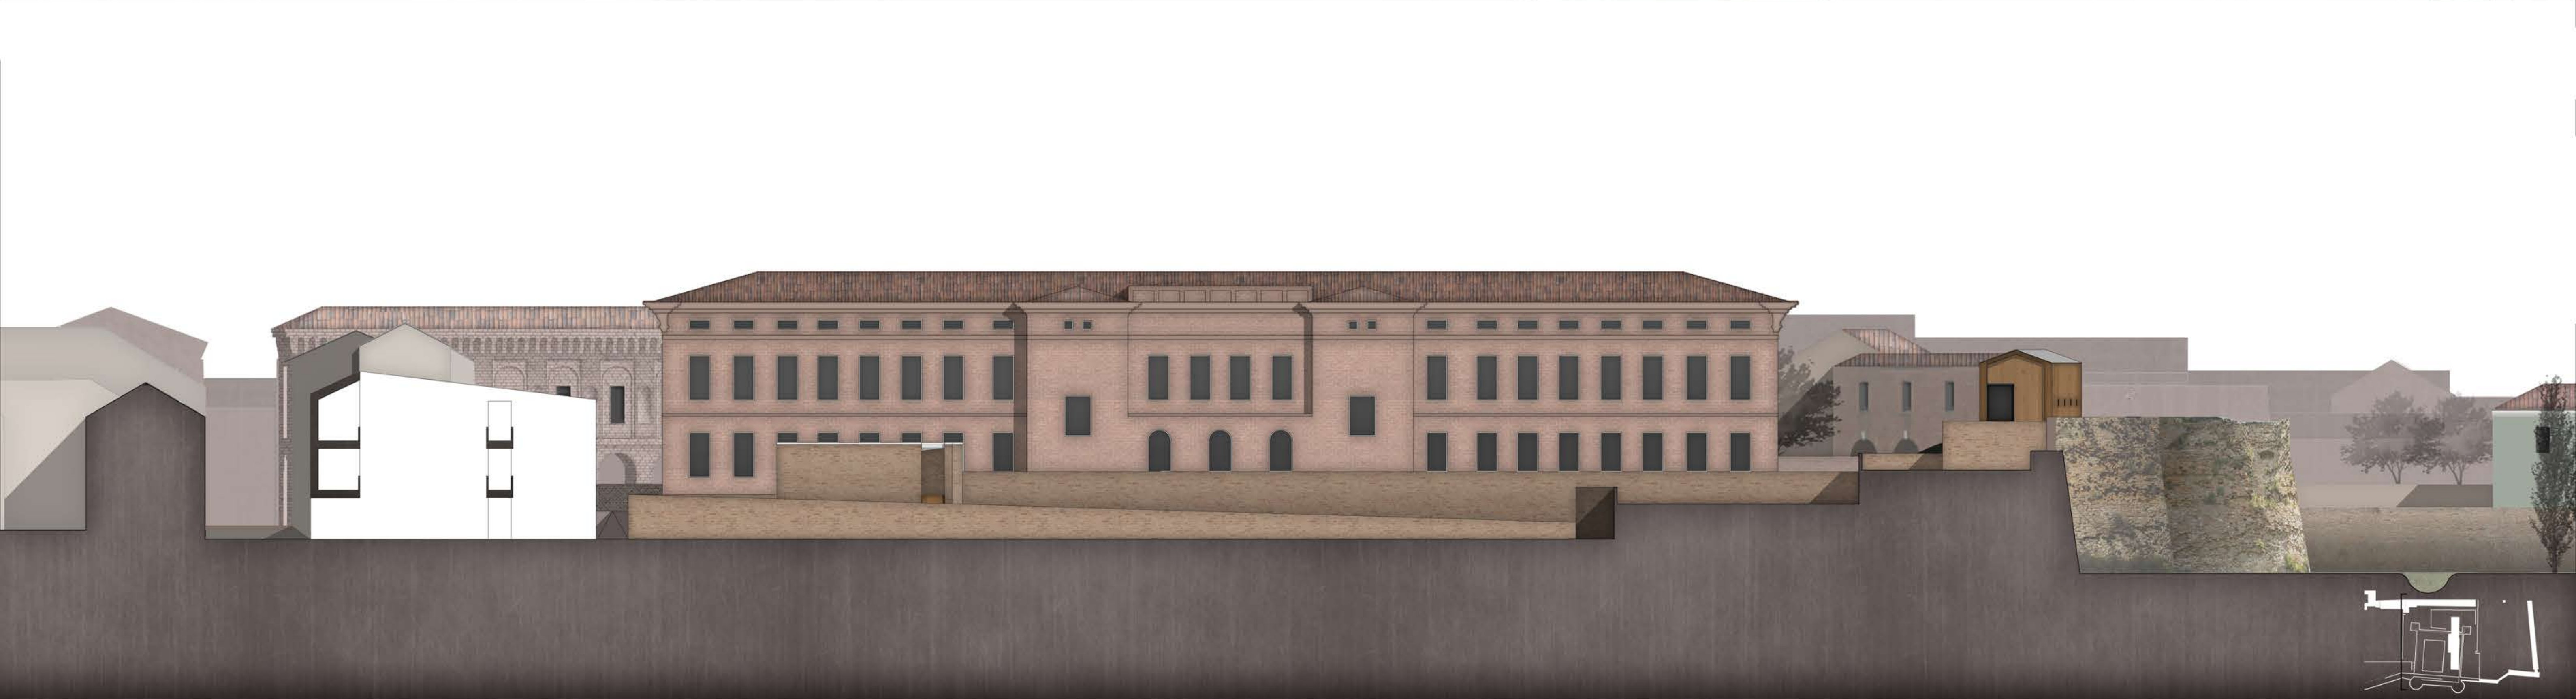

SECTIONS OF THE LANDSCAPE