



**07 THE UNDERGROUND LEVEL**  
PLAN AND SECTIONS SCALE 1:200

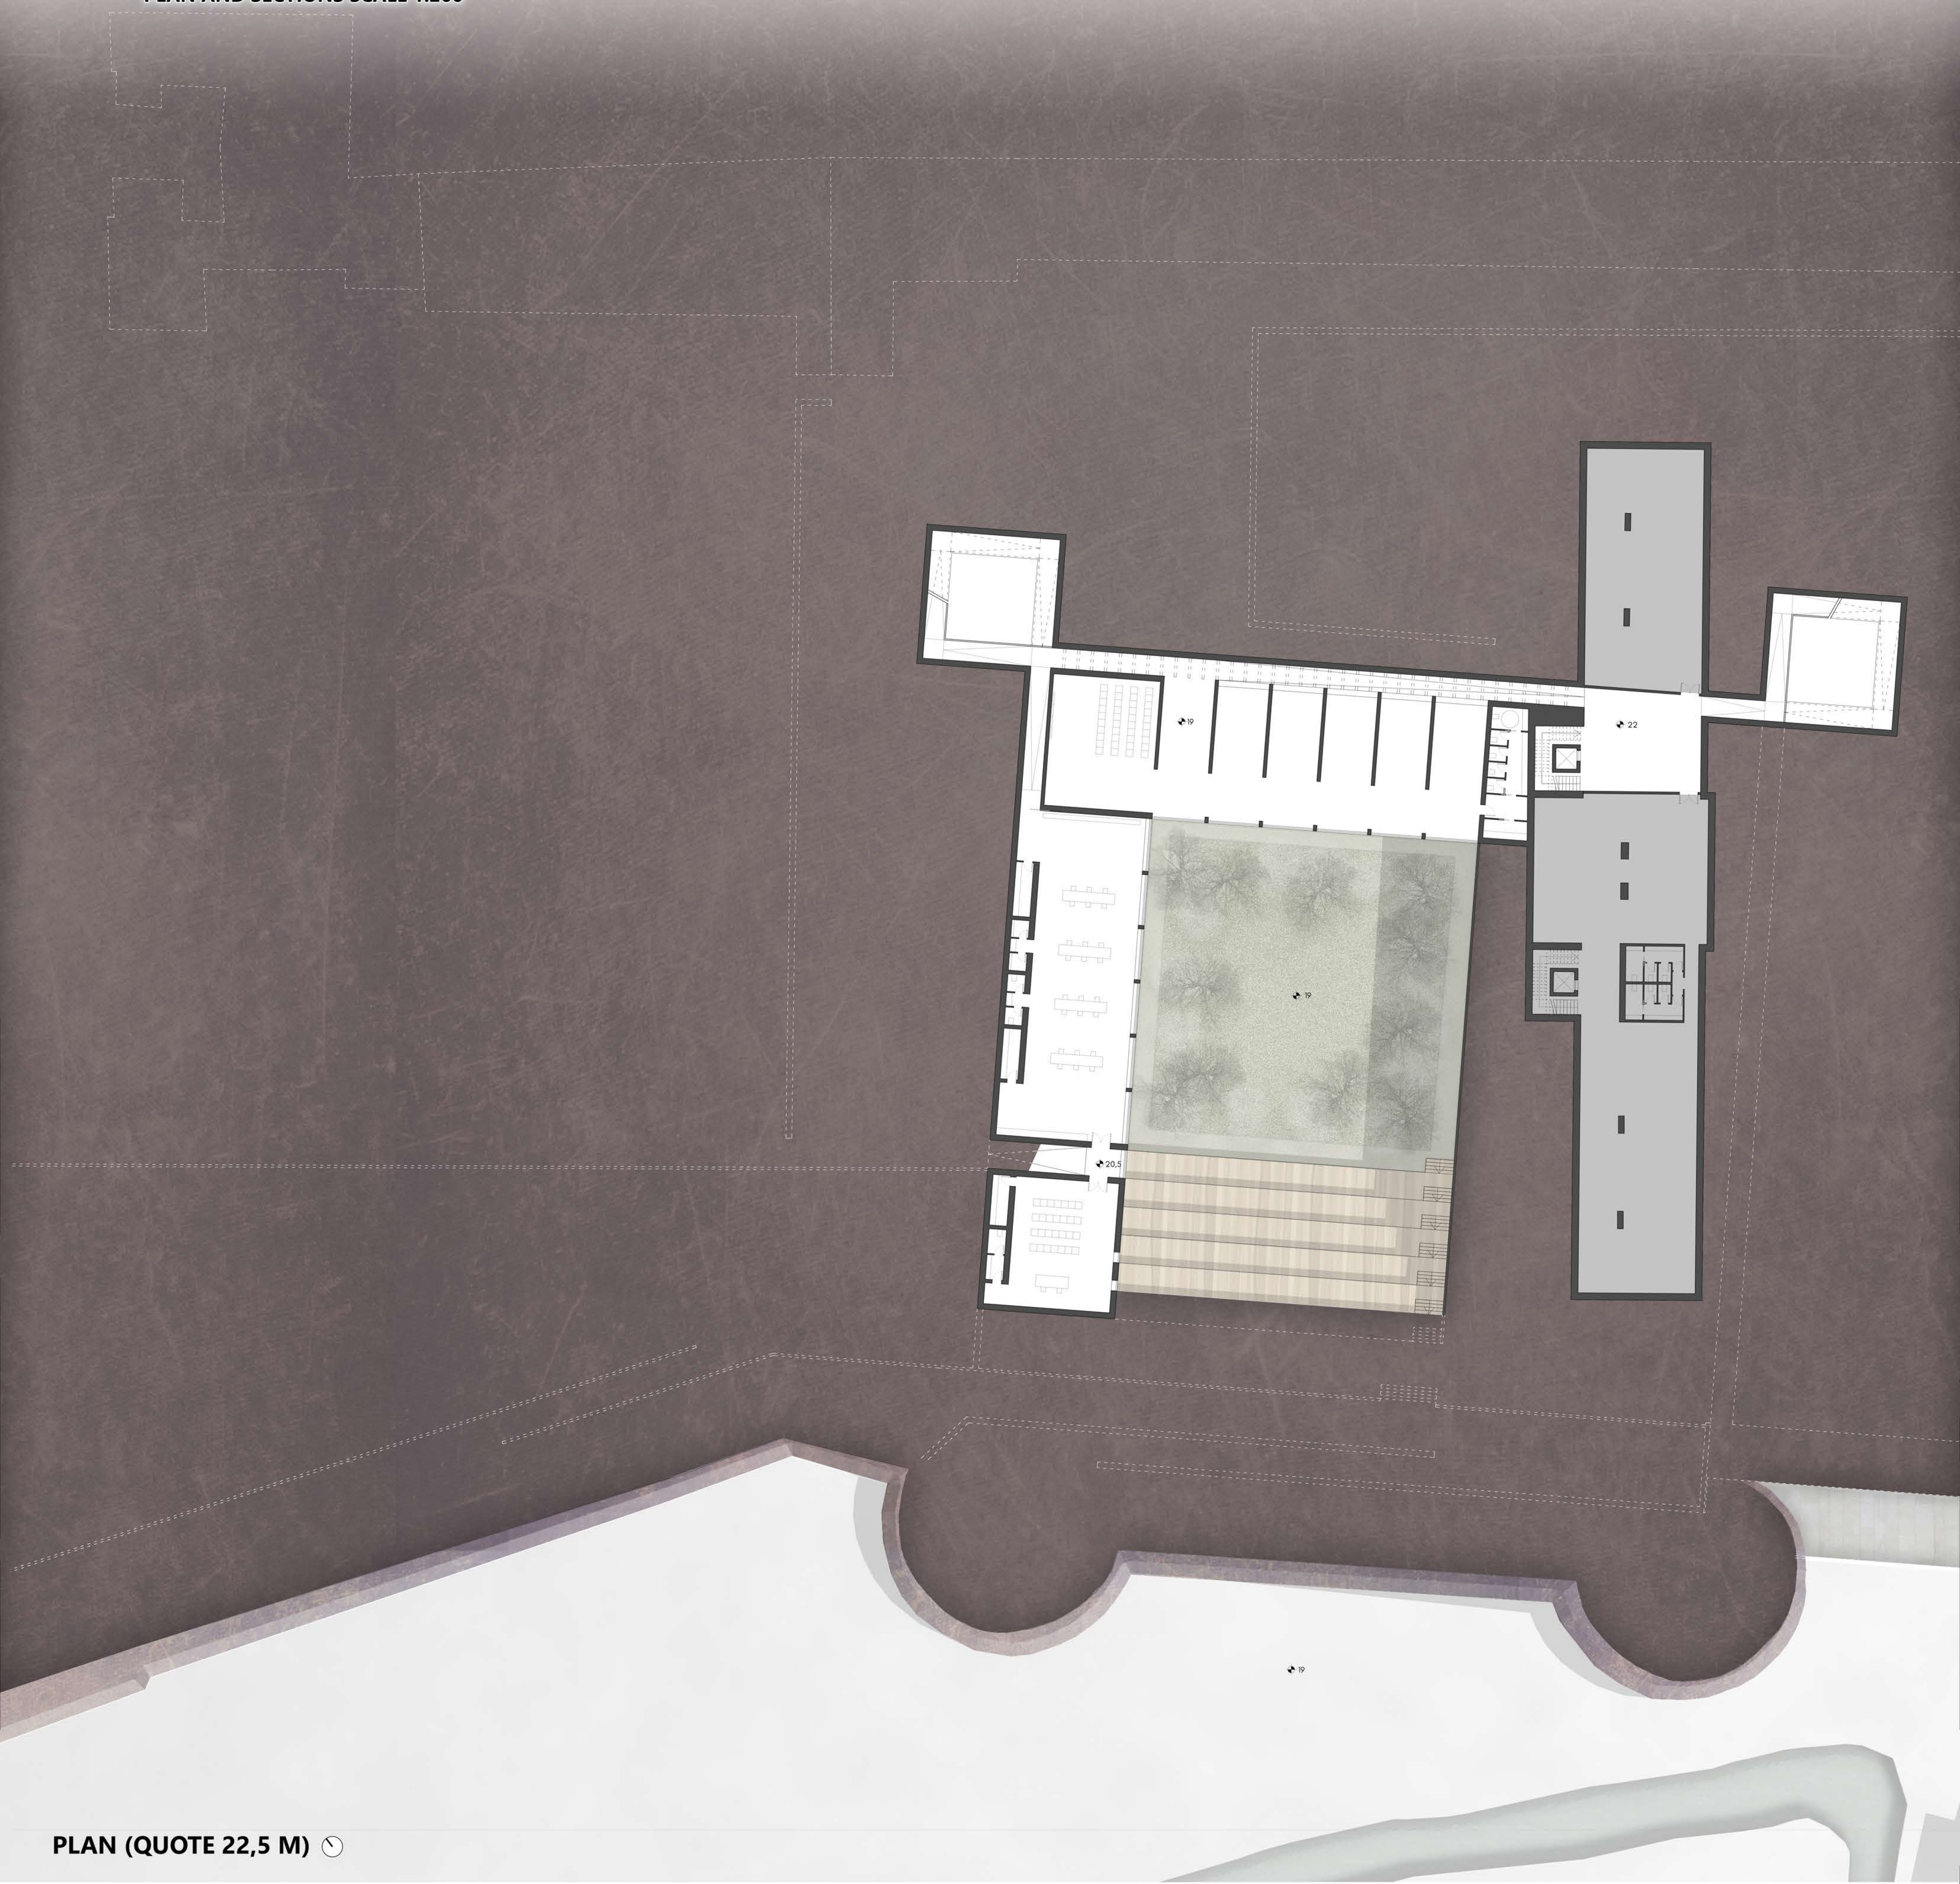

PLAN (QUOTE 22,5 M) ↻

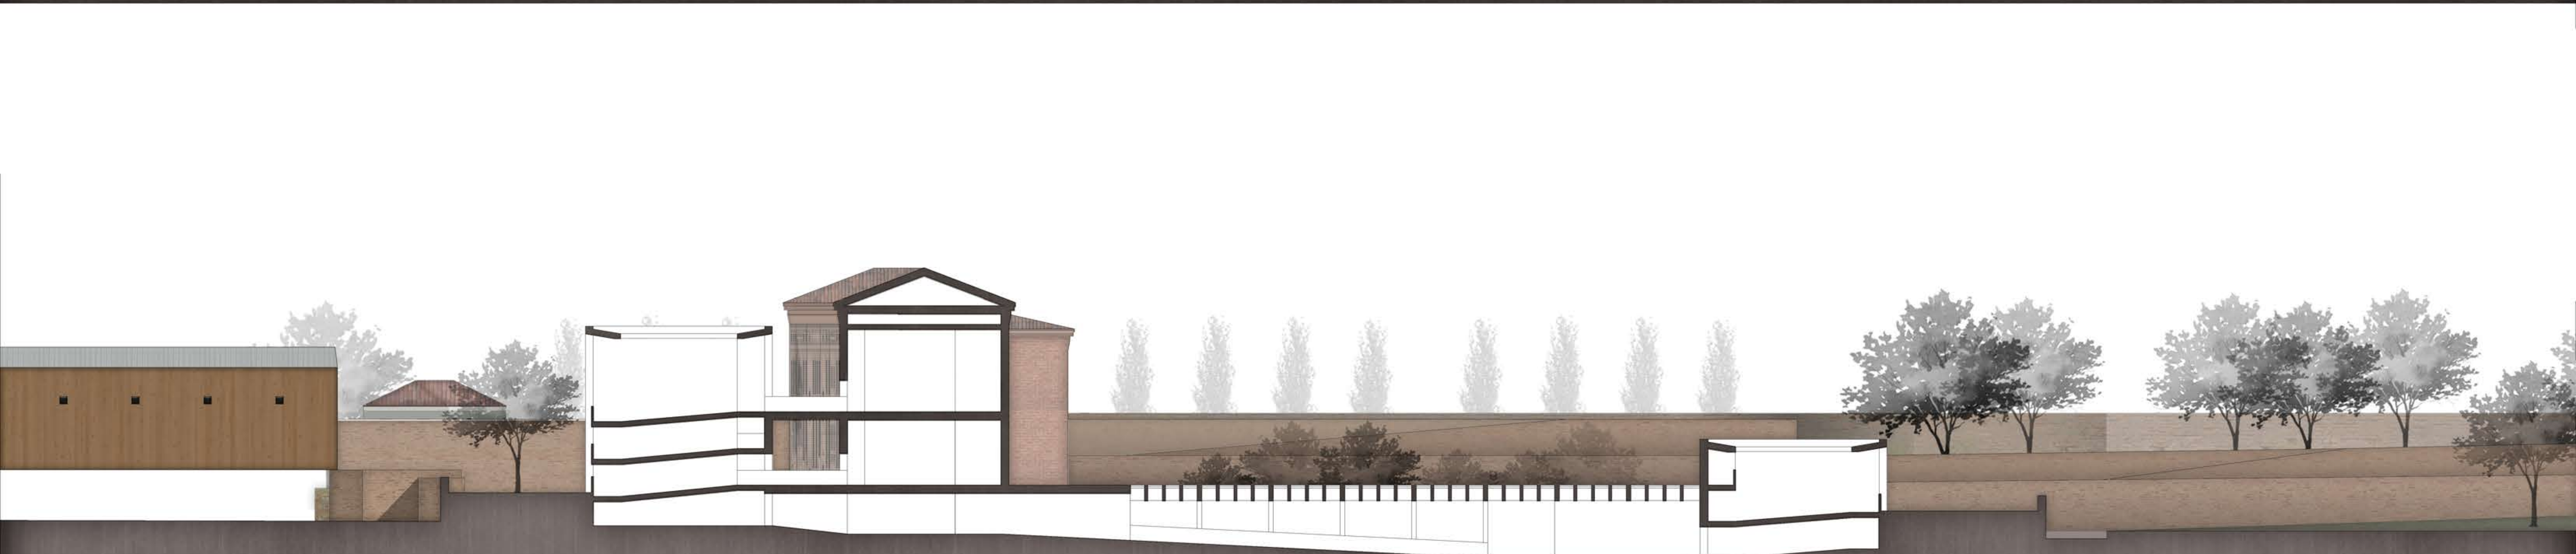

SECTIONS OF THE MUSEUM AND RESEARCH CENTRE

