

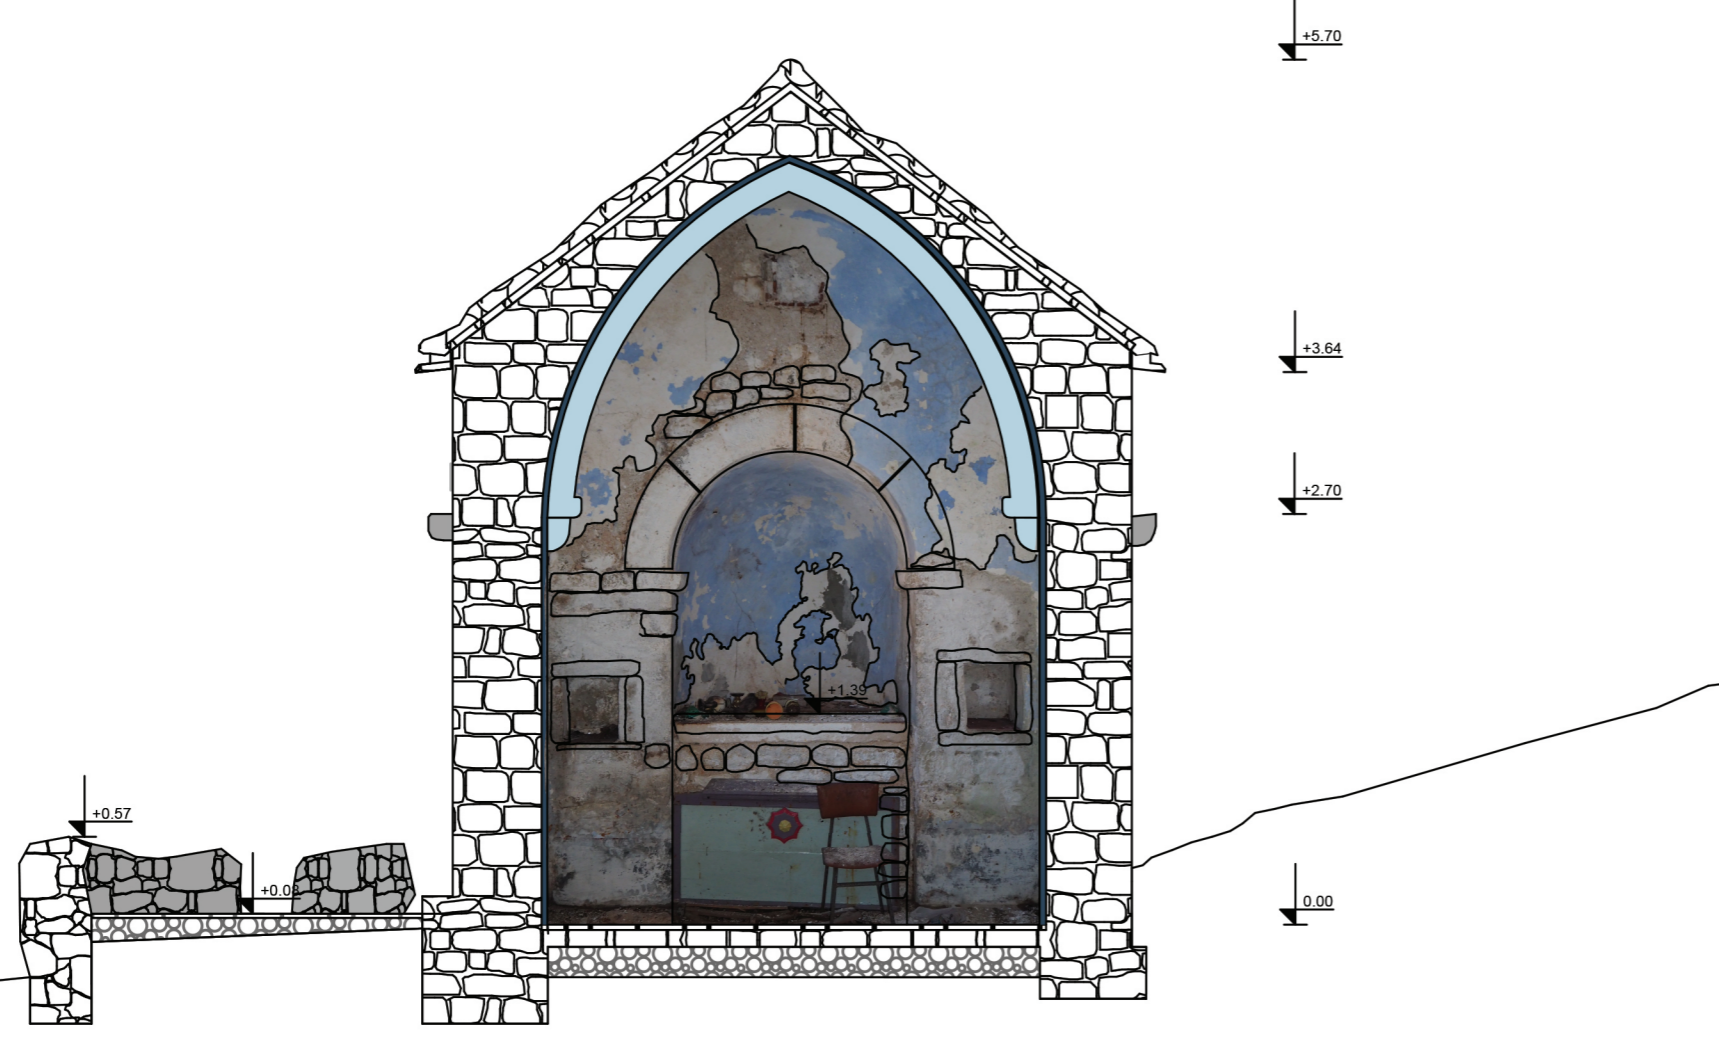
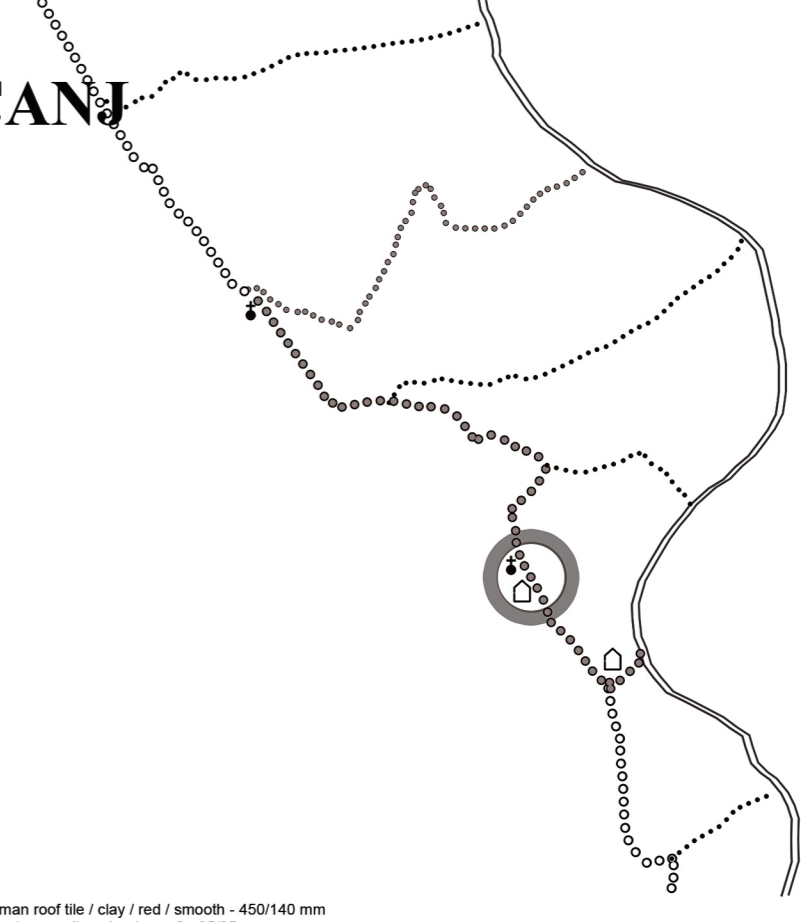


VALORISATION OF ST. ANNA CHURCH ALONG THE MEDIEVAL PATH OF PRCANJ

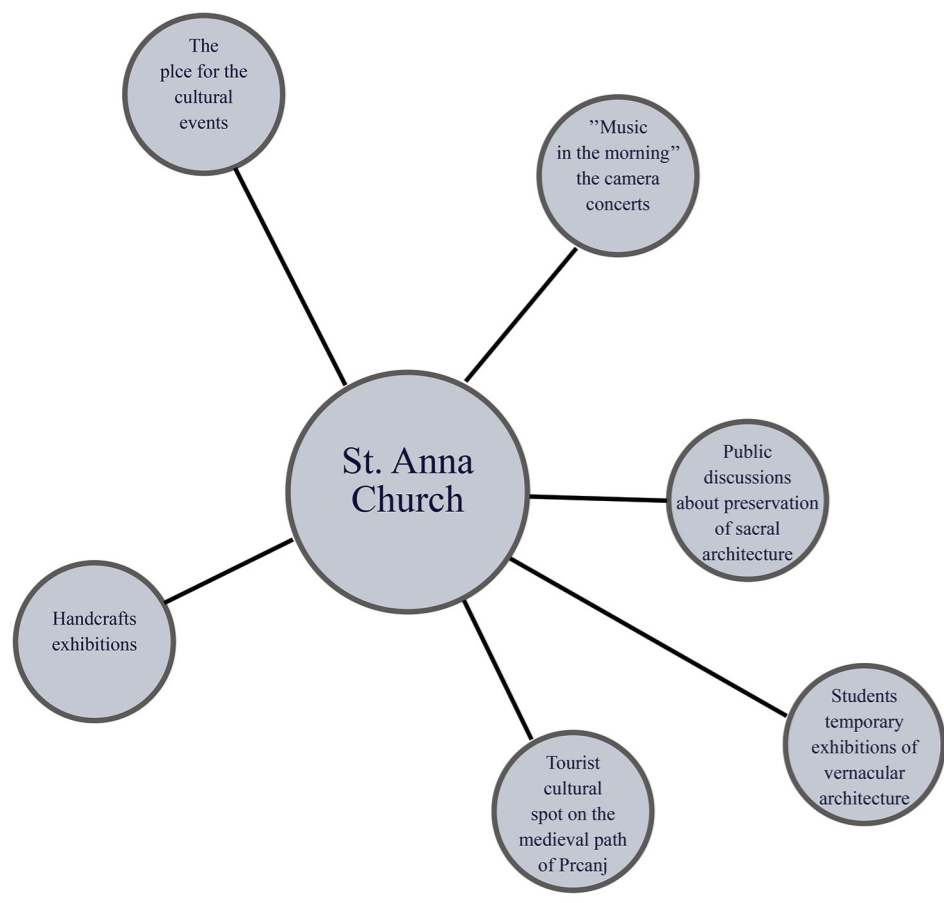

BEFORE RESTORATION

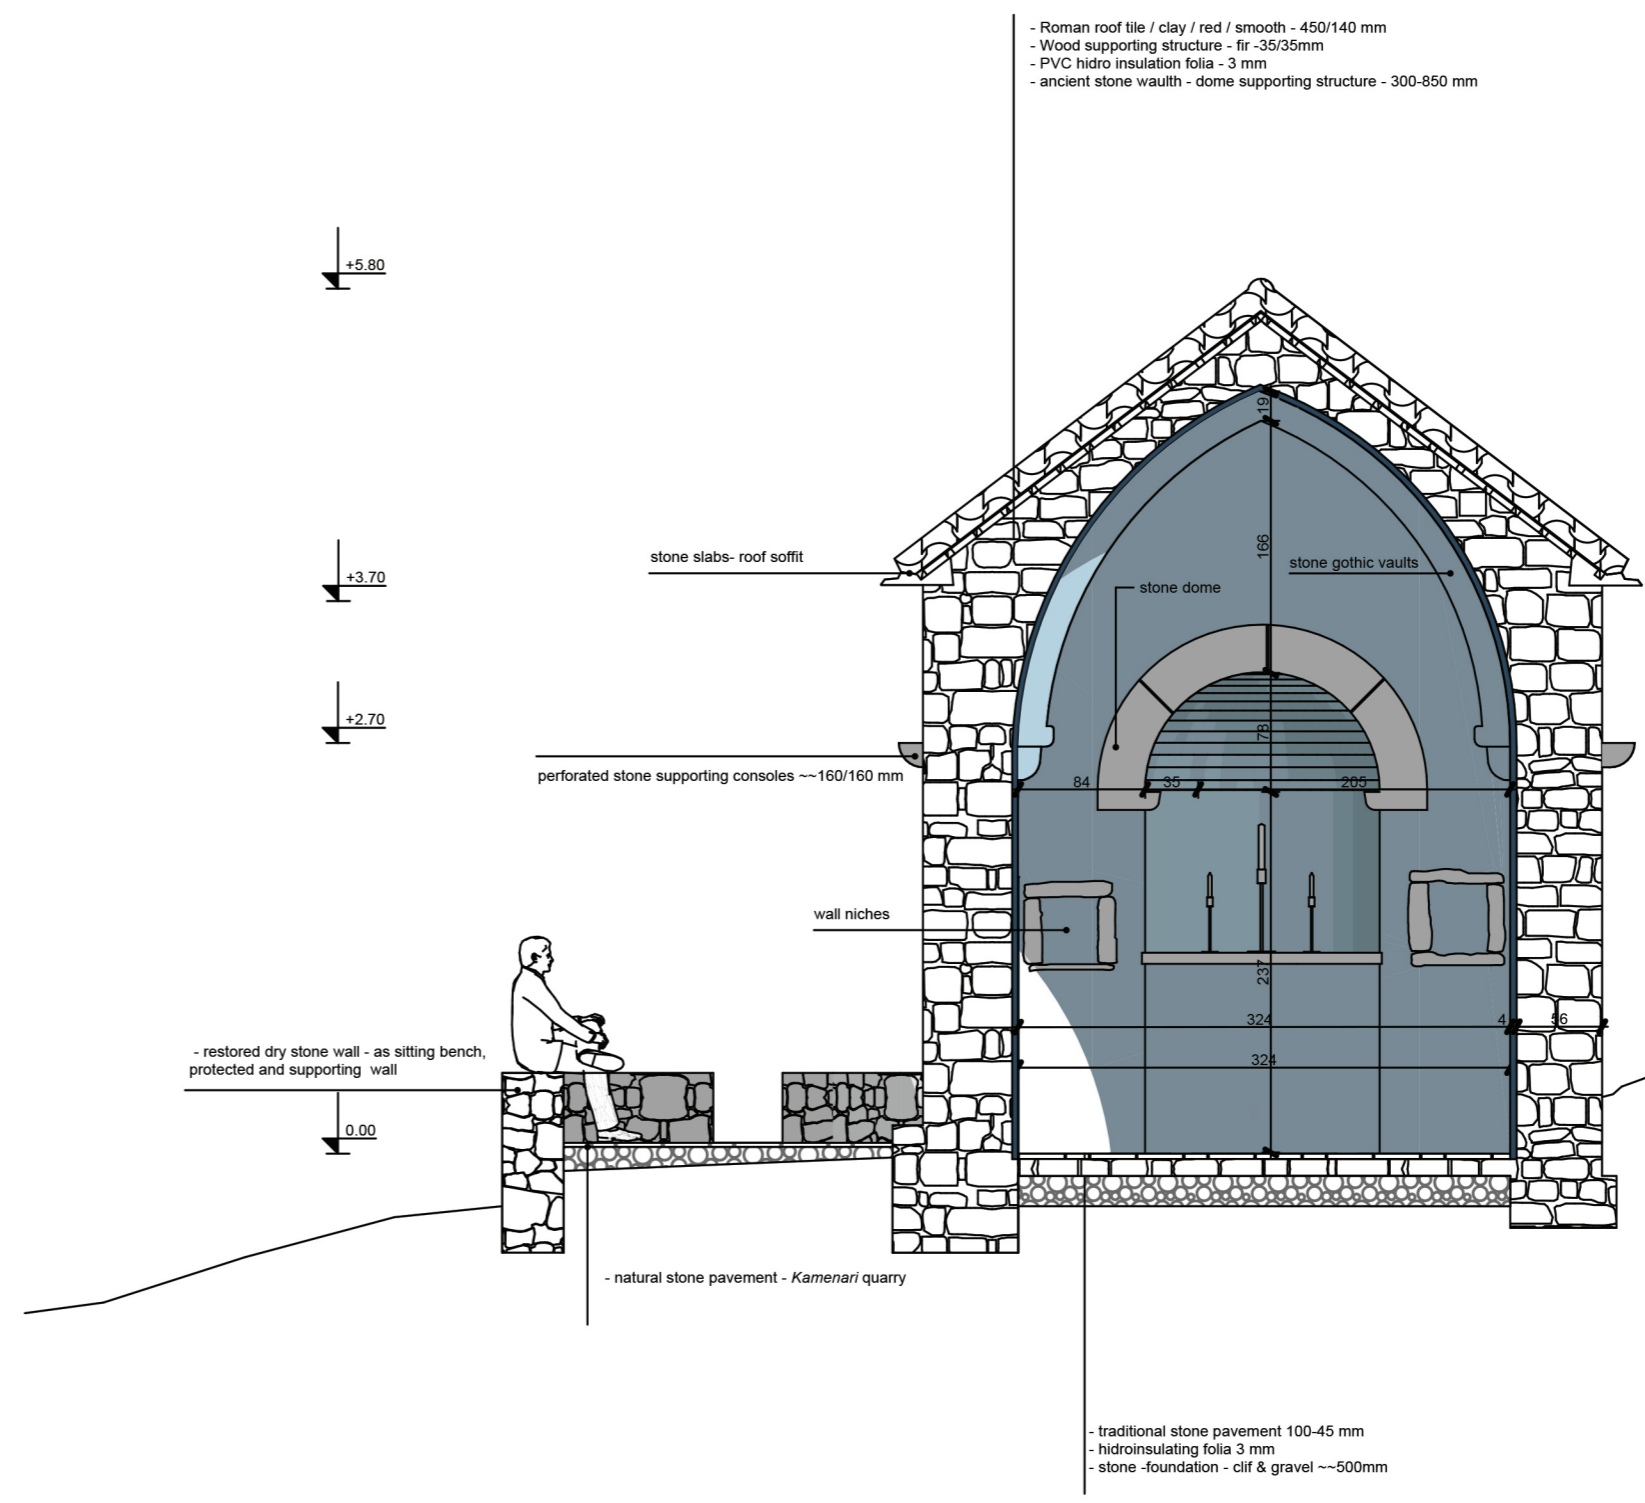

AFTER RESTORATION

