
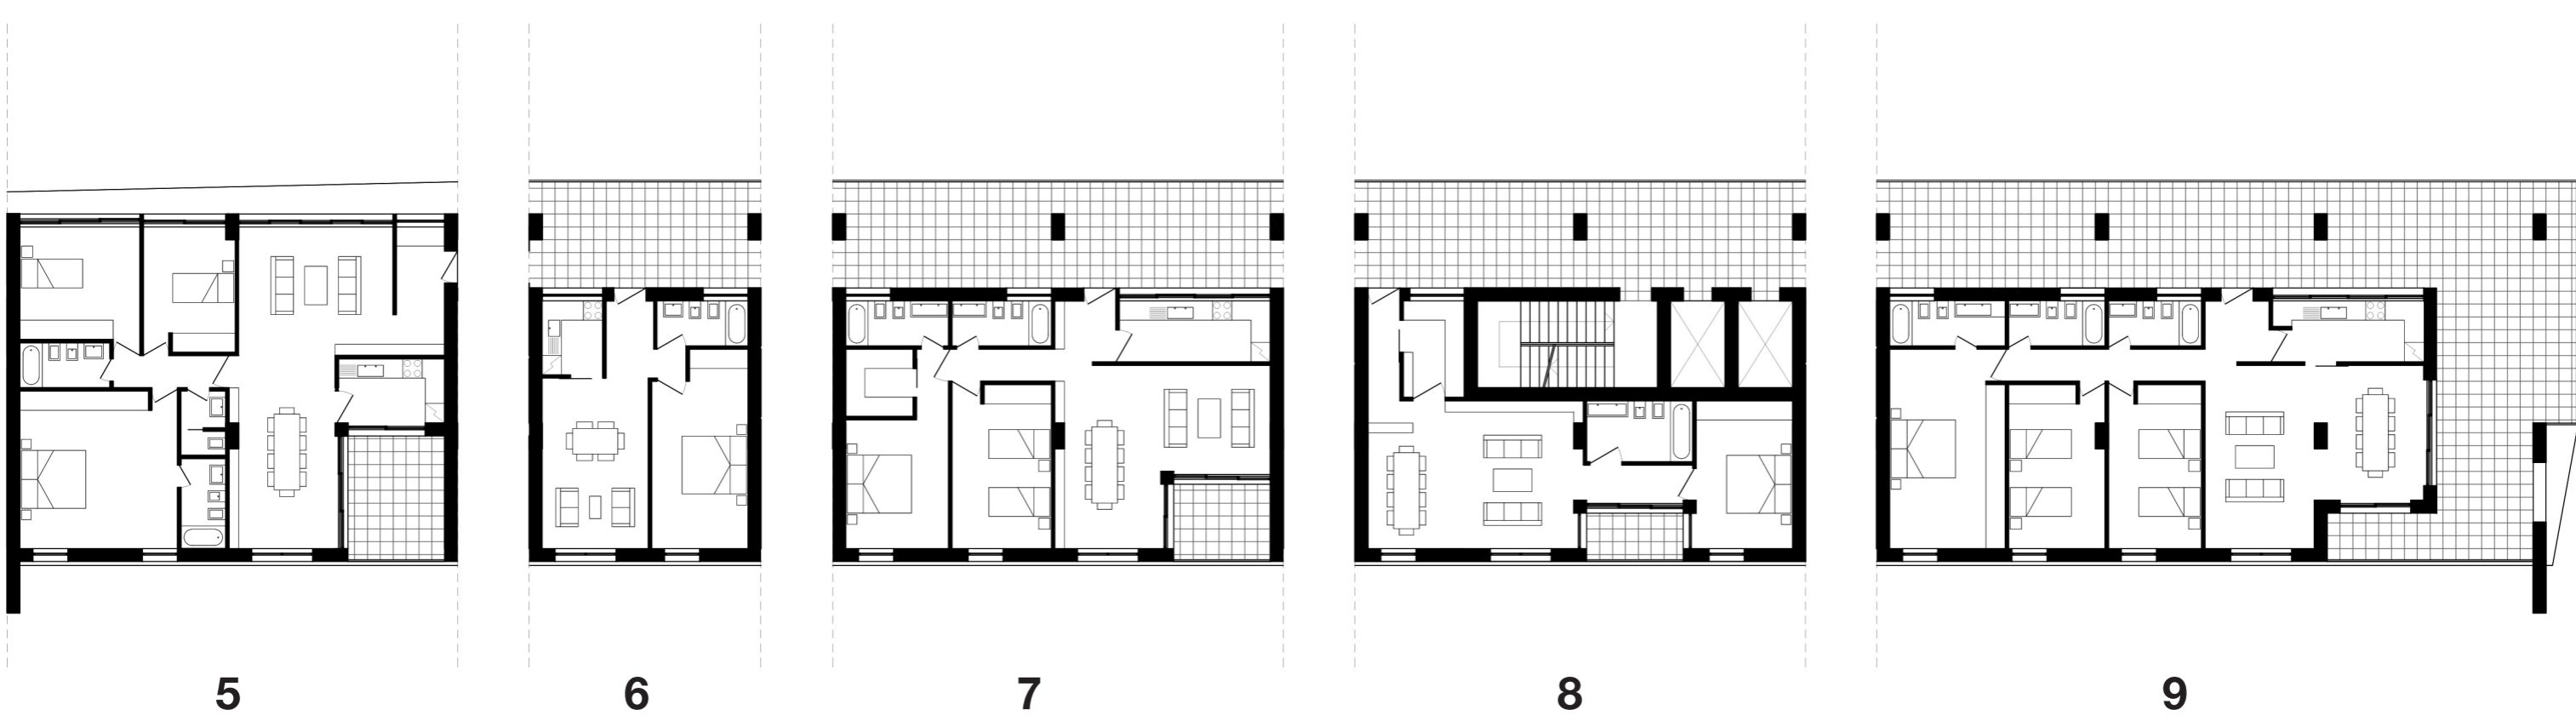


- 1\_108 mq    6\_49 mq    11\_82 mq
- 2\_103 mq    7\_94 mq    12\_117 mq
- 3\_132 mq    8\_65 mq    13\_110 mq
- 4\_132mq    9\_122 mq    14\_103 mq
- 5\_120 mq    10\_91 mq    15\_142 mq

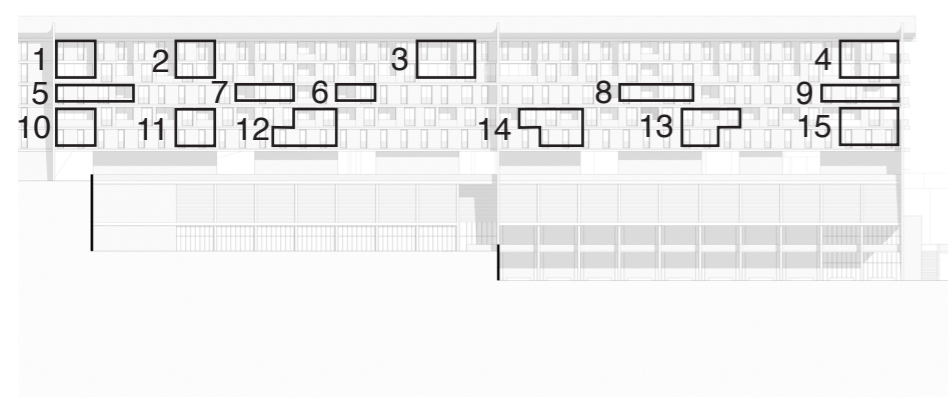

10                      11                      12                      13                      14                      15