




DETAIL 1

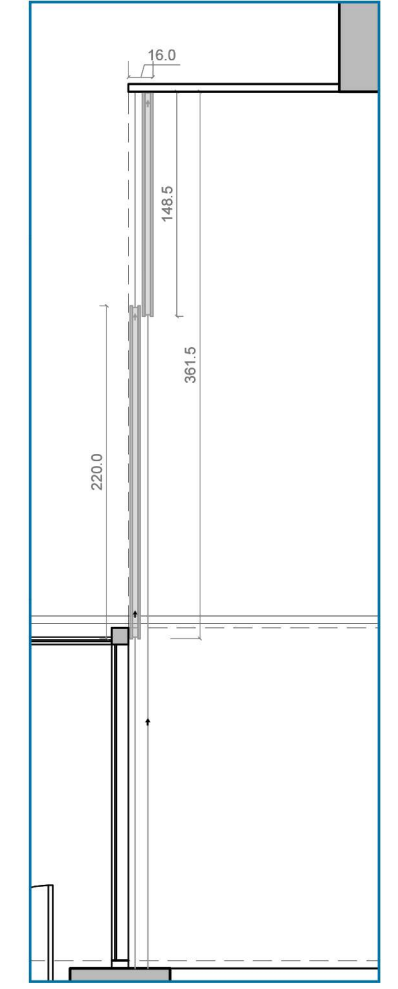


1:50

DETAIL 1: Moveable partition for Cultural Events

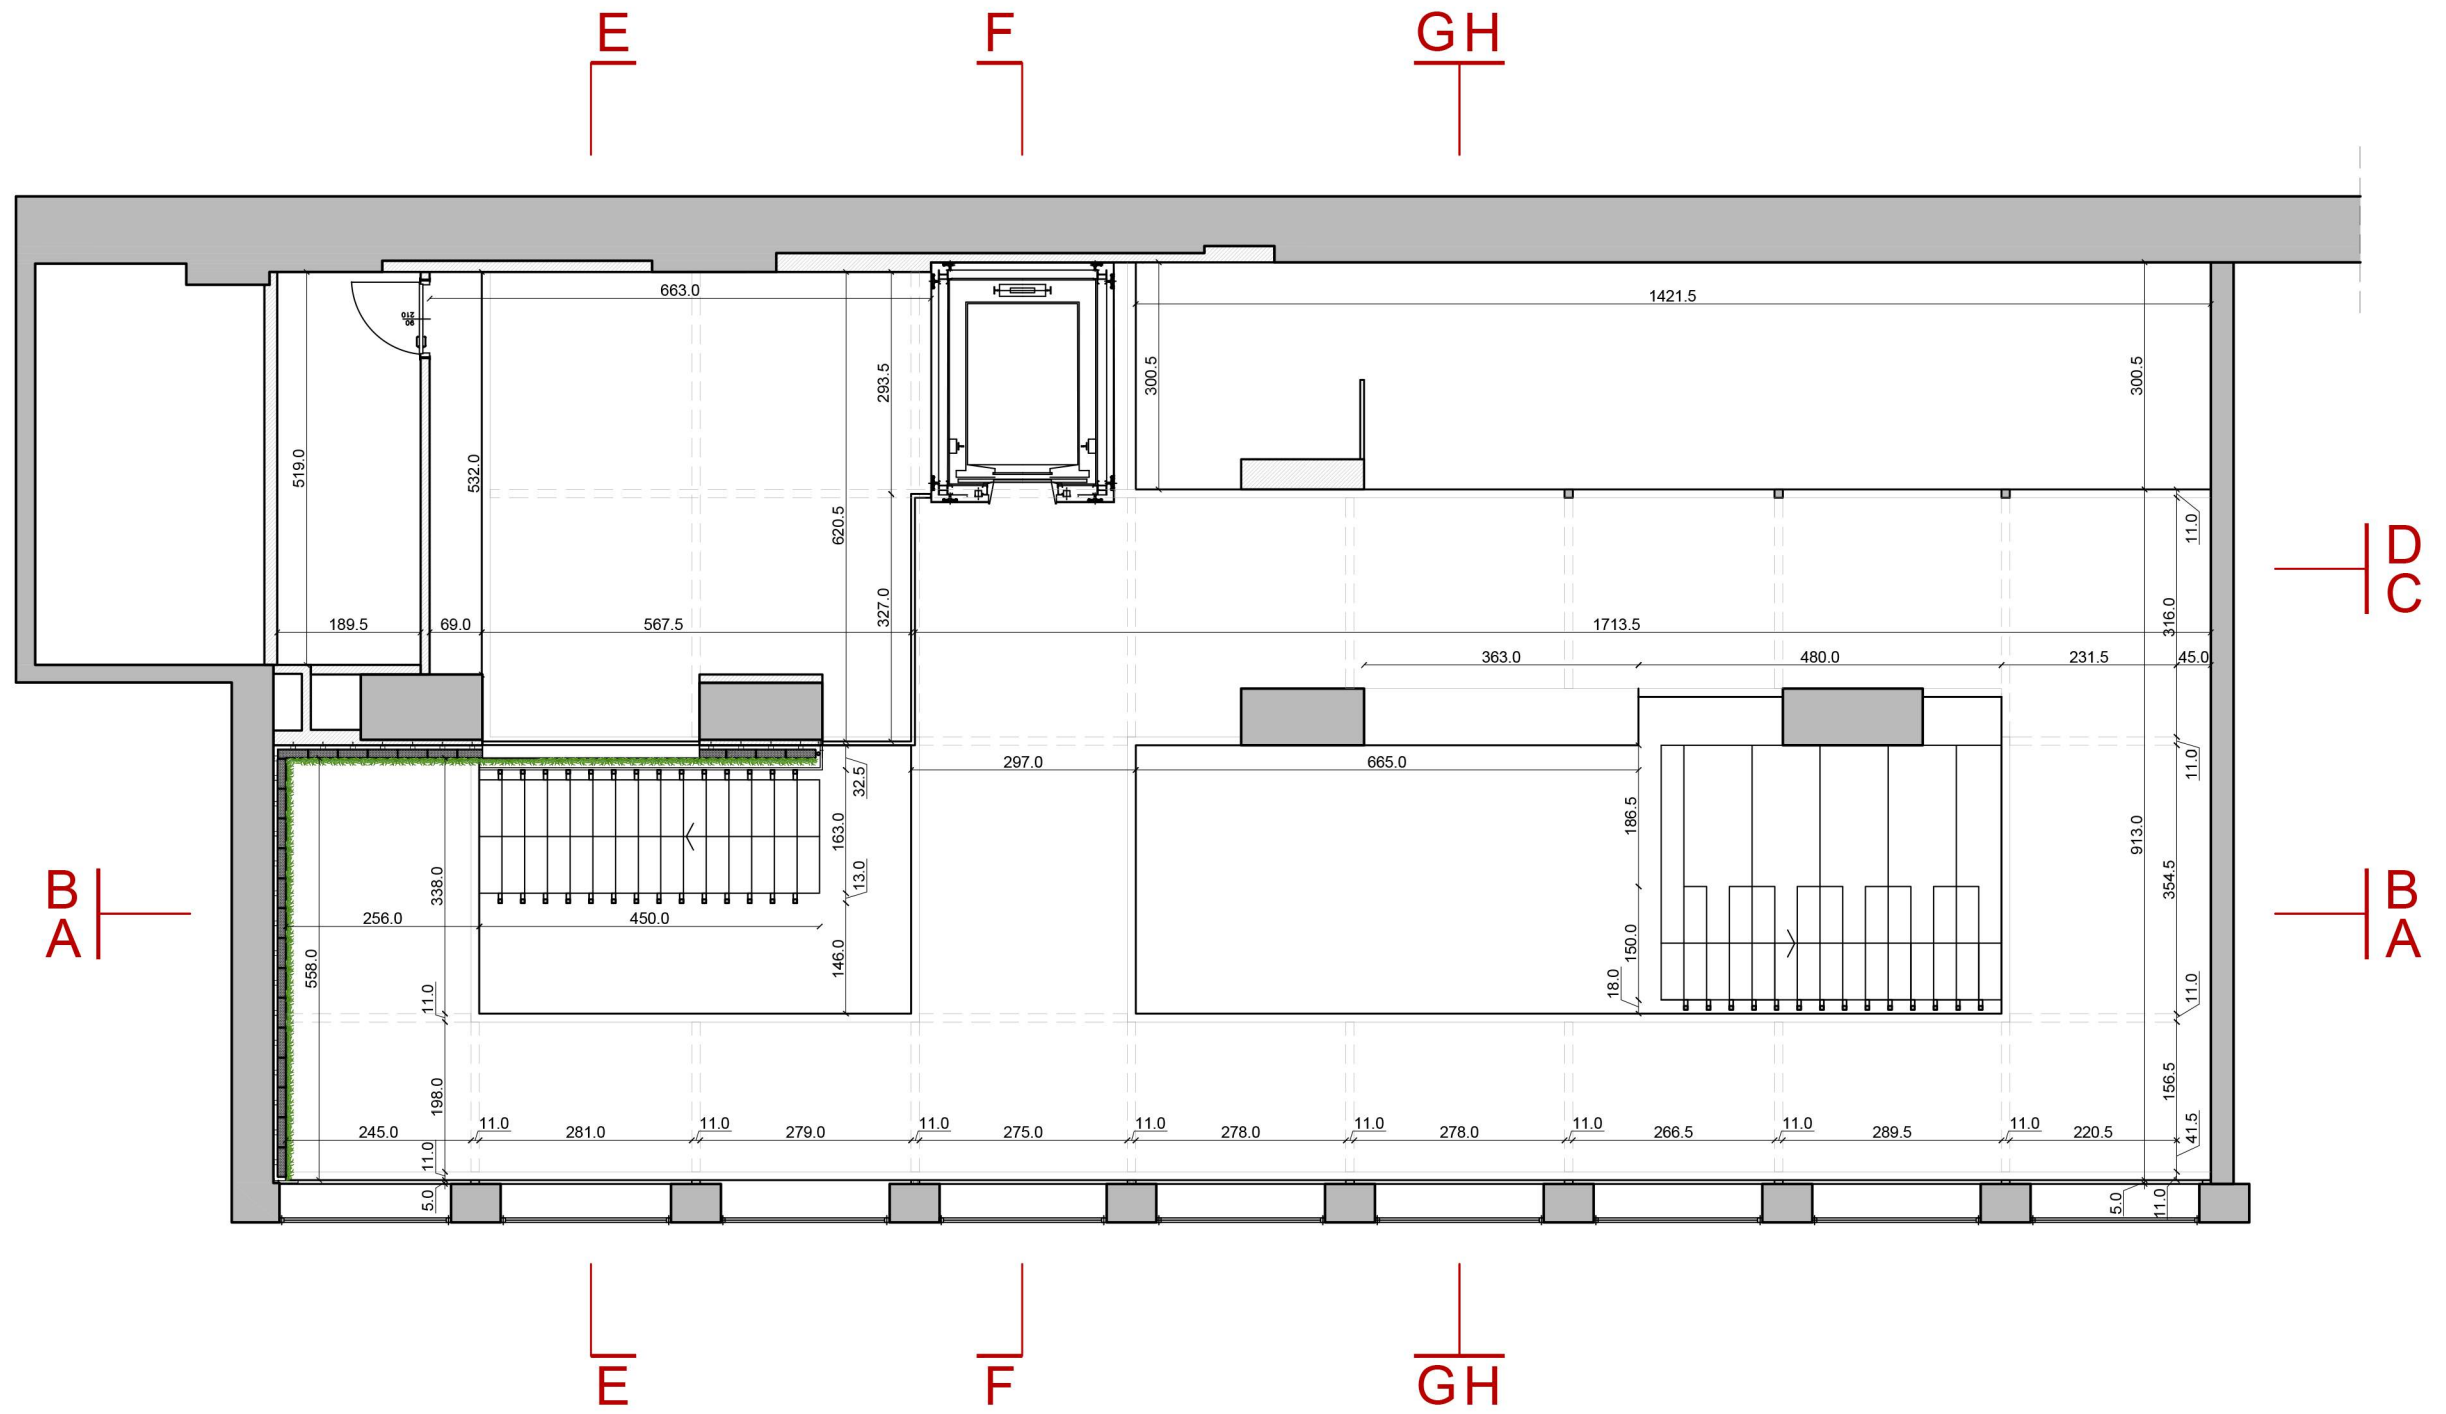

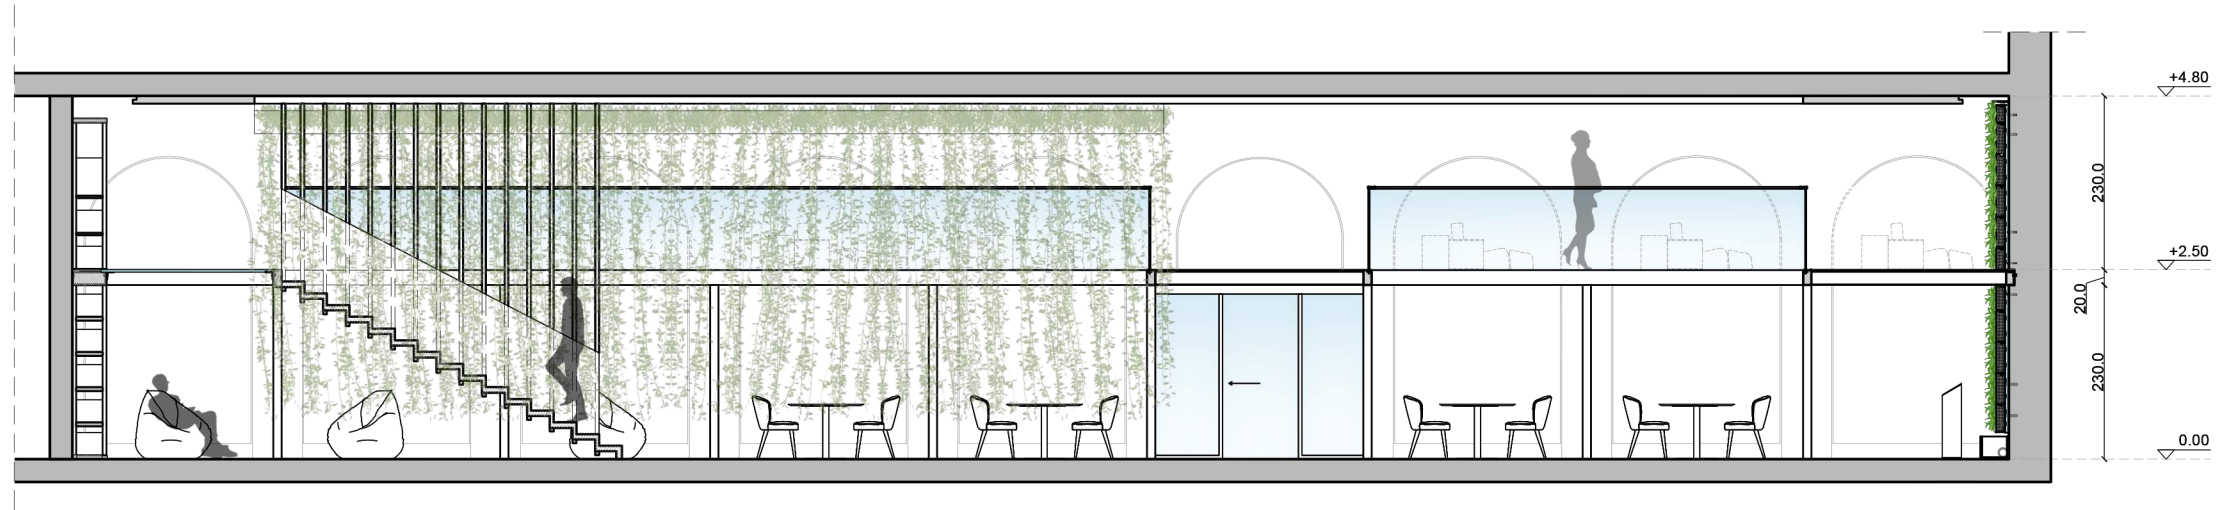

SECTION A-A

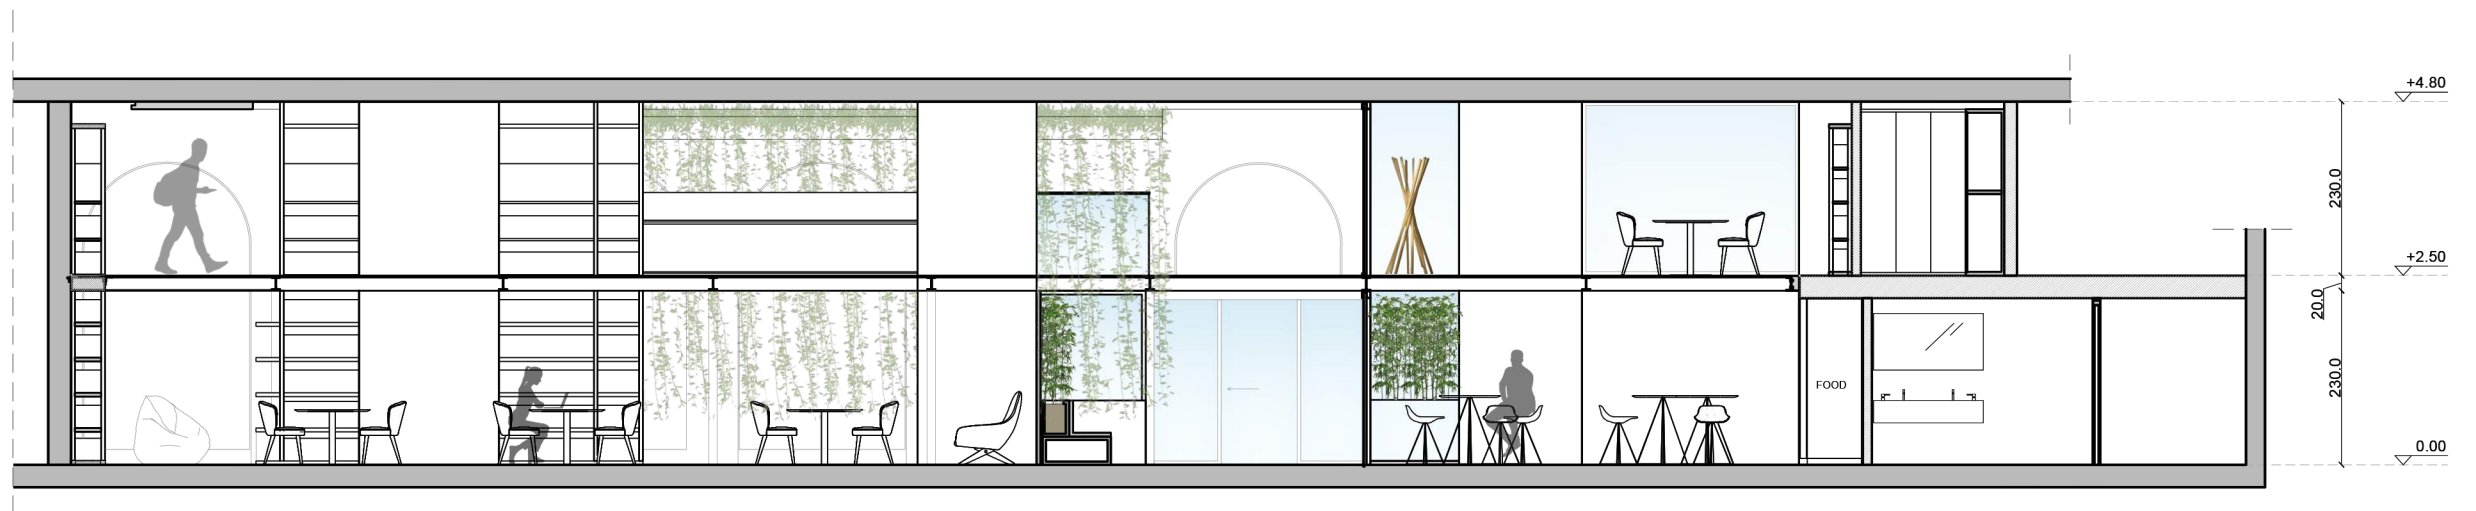

SECTION C-C



SECTION B-B



SECTION D-D



SECTION E-E




SECTION F-F





SECTION H-H



SECTION G-G

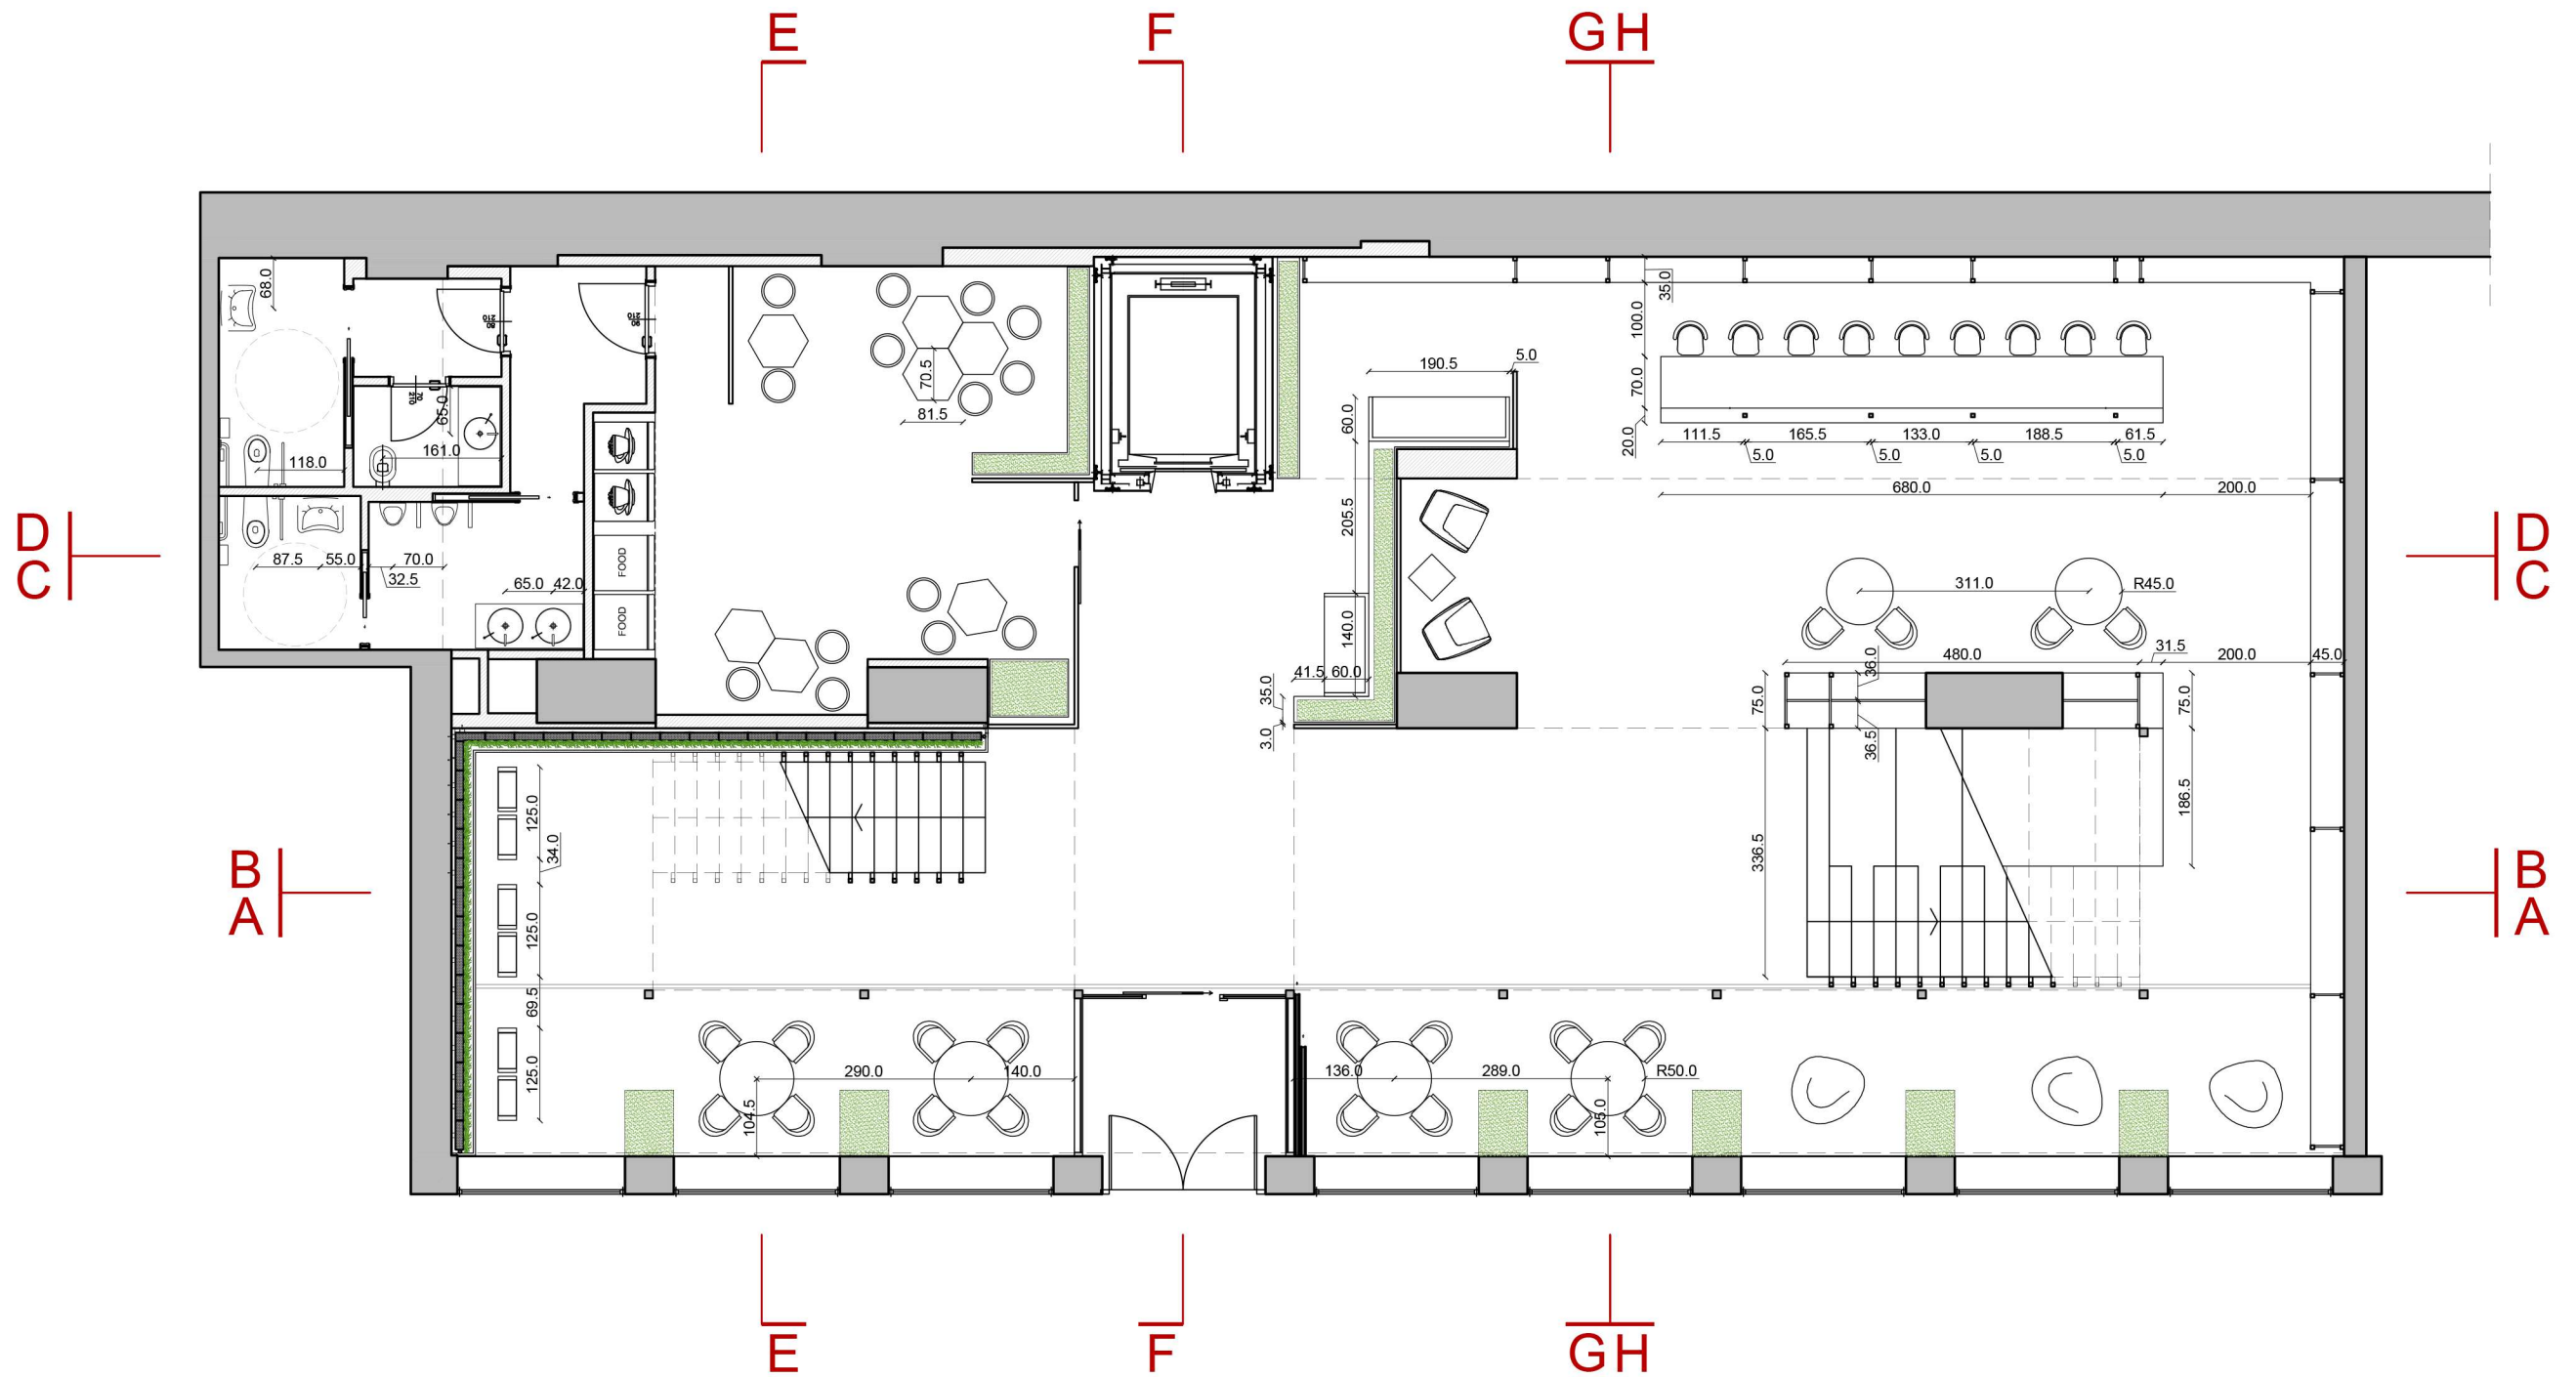

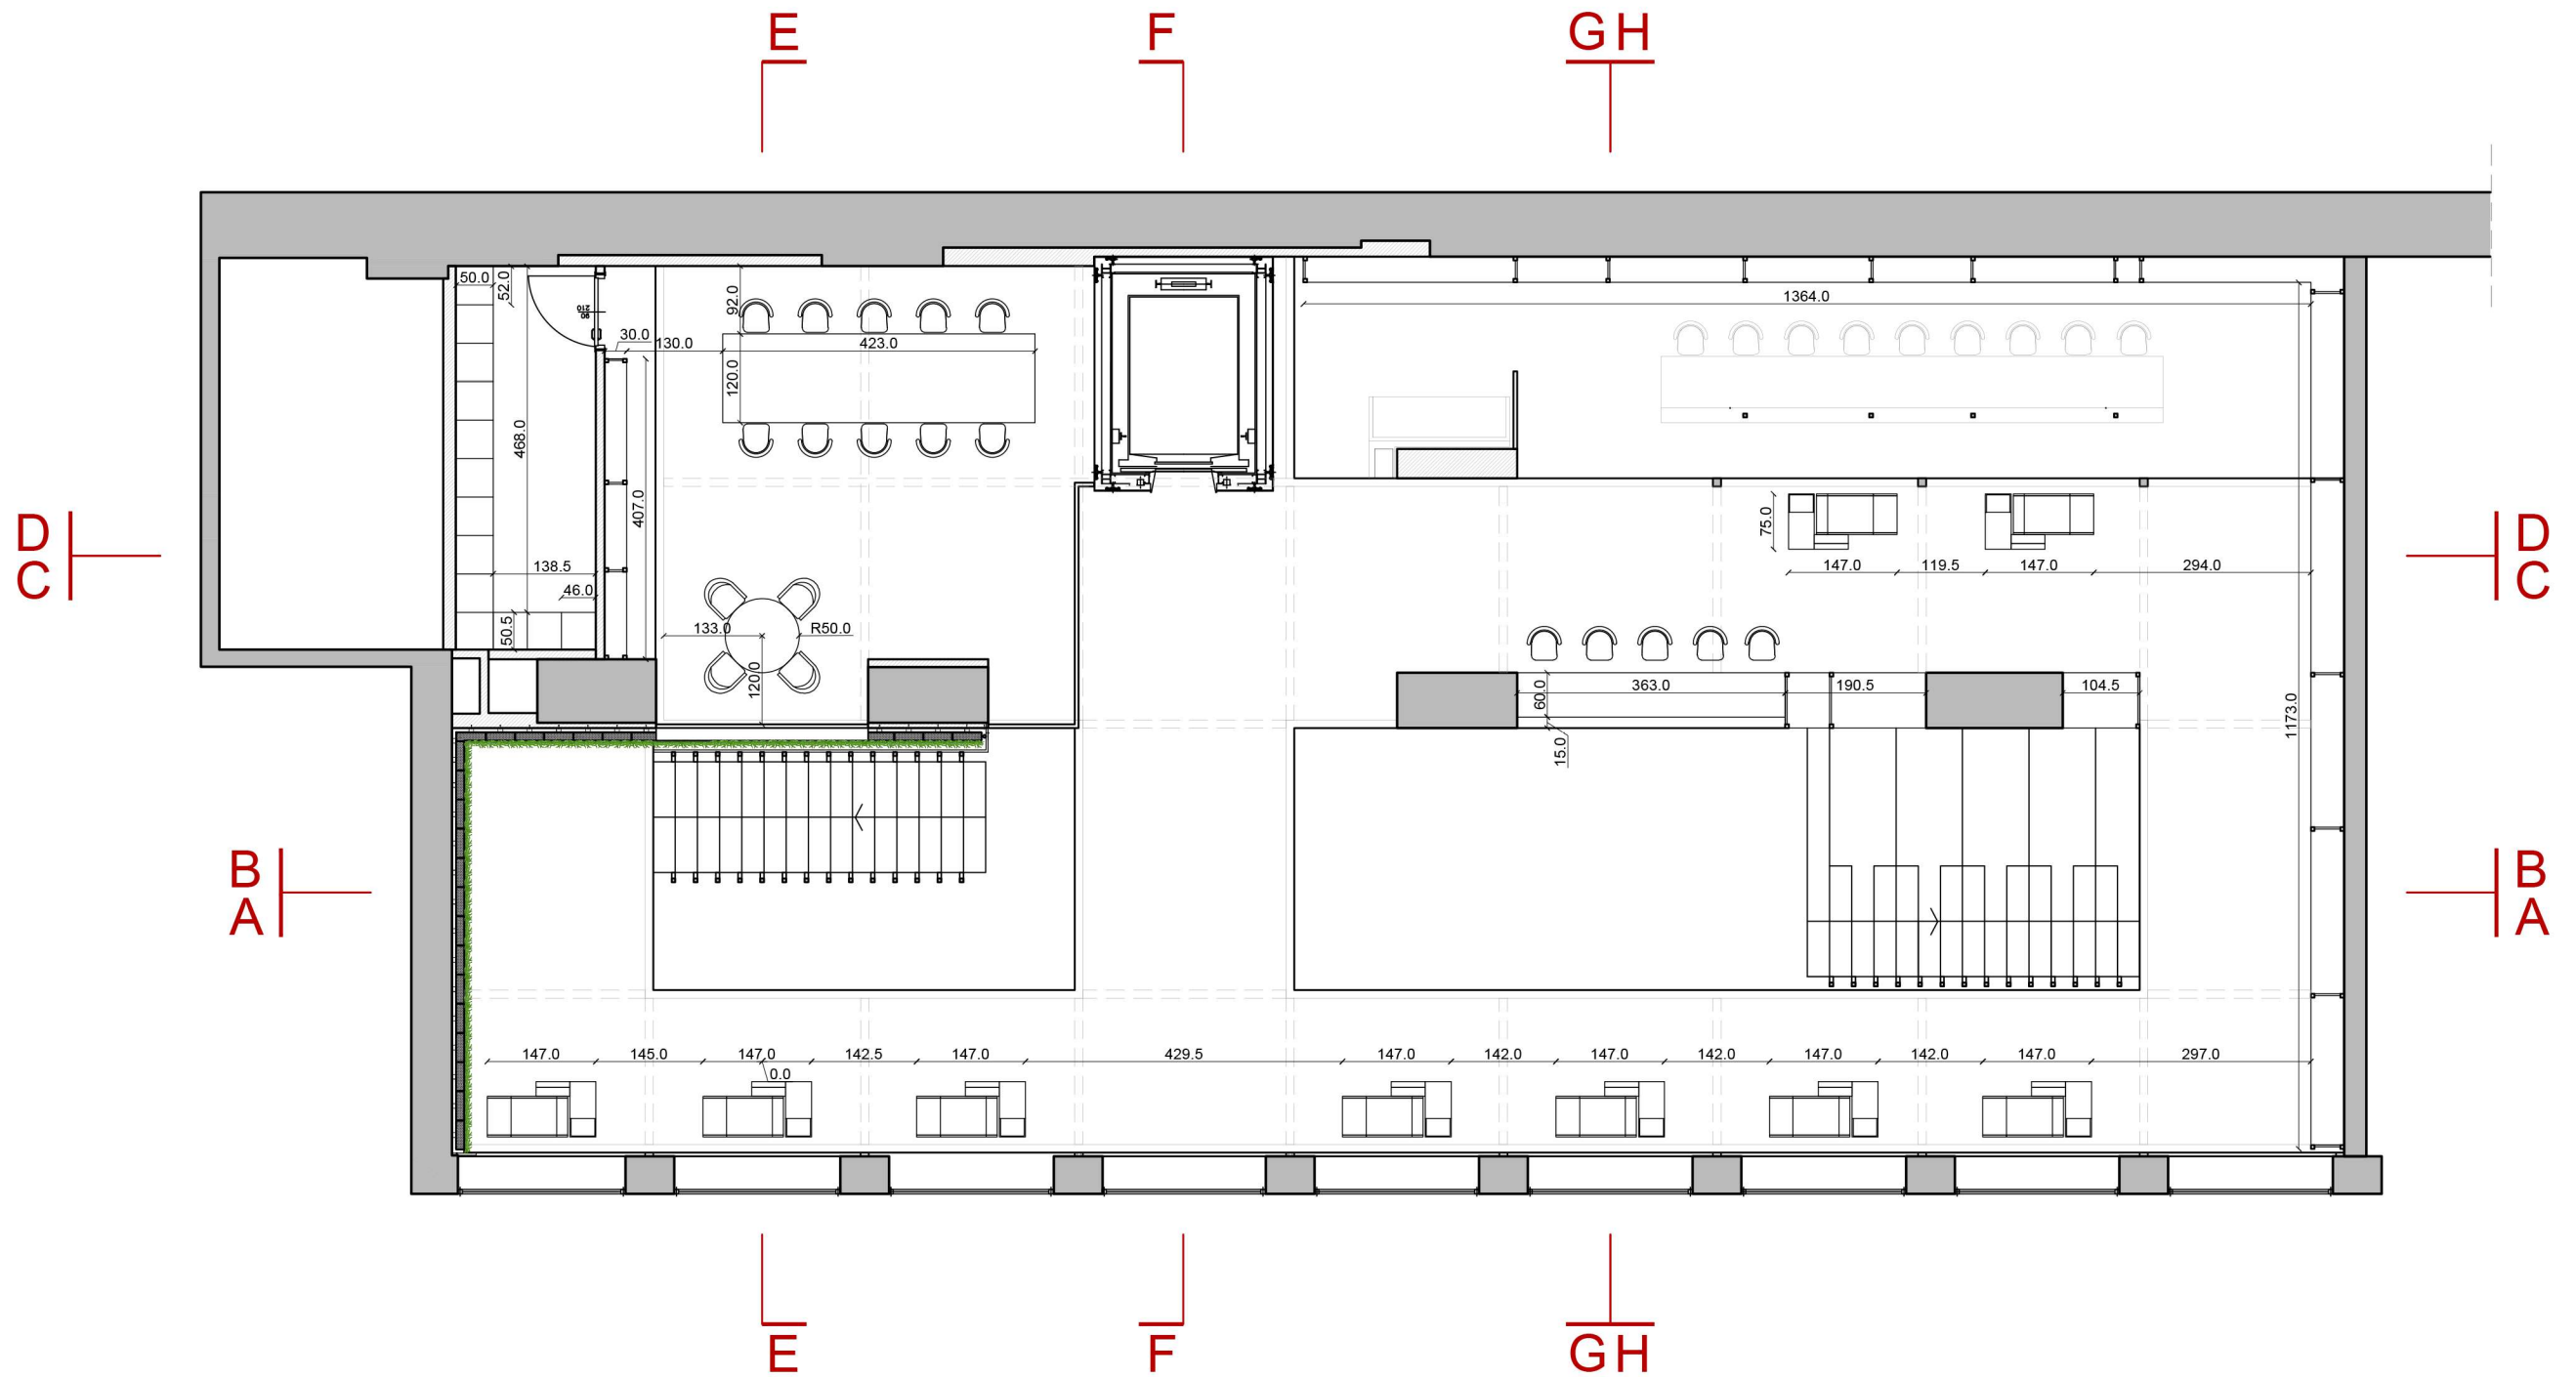

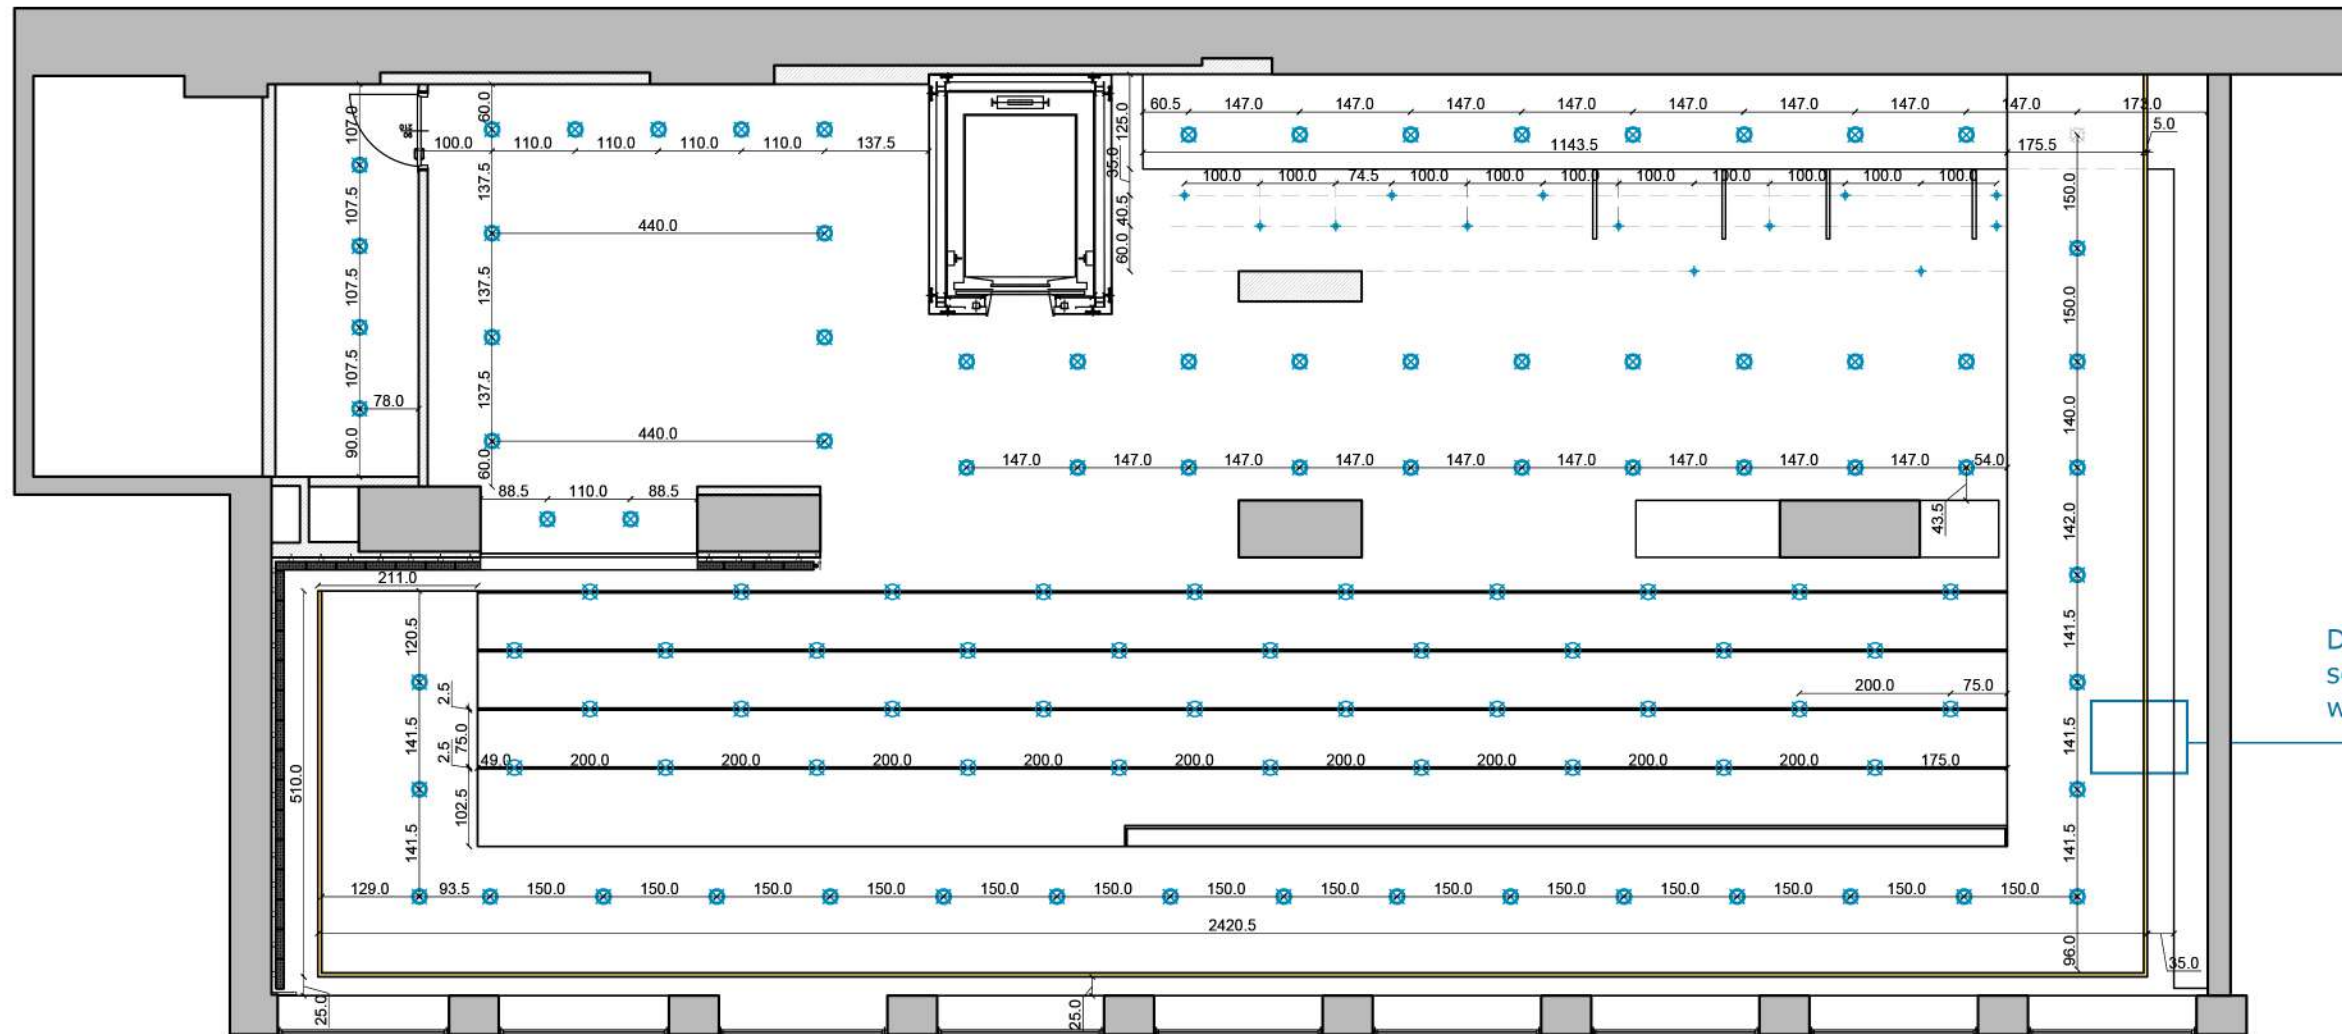


DETAIL 1: Fragment section of the ceiling with LED


LEGEND

	<p>ARCOS 2 XPERT LED ZUMTOBEL</p> 		<p>STUDIO LINE SHIELDED LED BEGA</p> 
	<p>CREDOS R150 LED ZUMTOBEL</p> 		<p>LED RECESSED LIGHT (See the Detail 1)</p> 

DETAIL 1

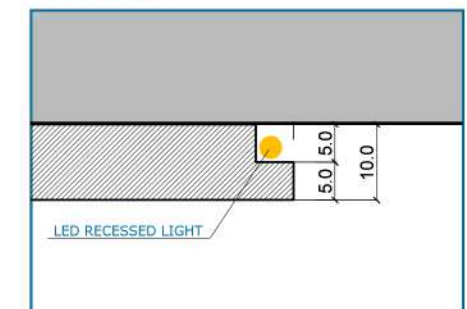

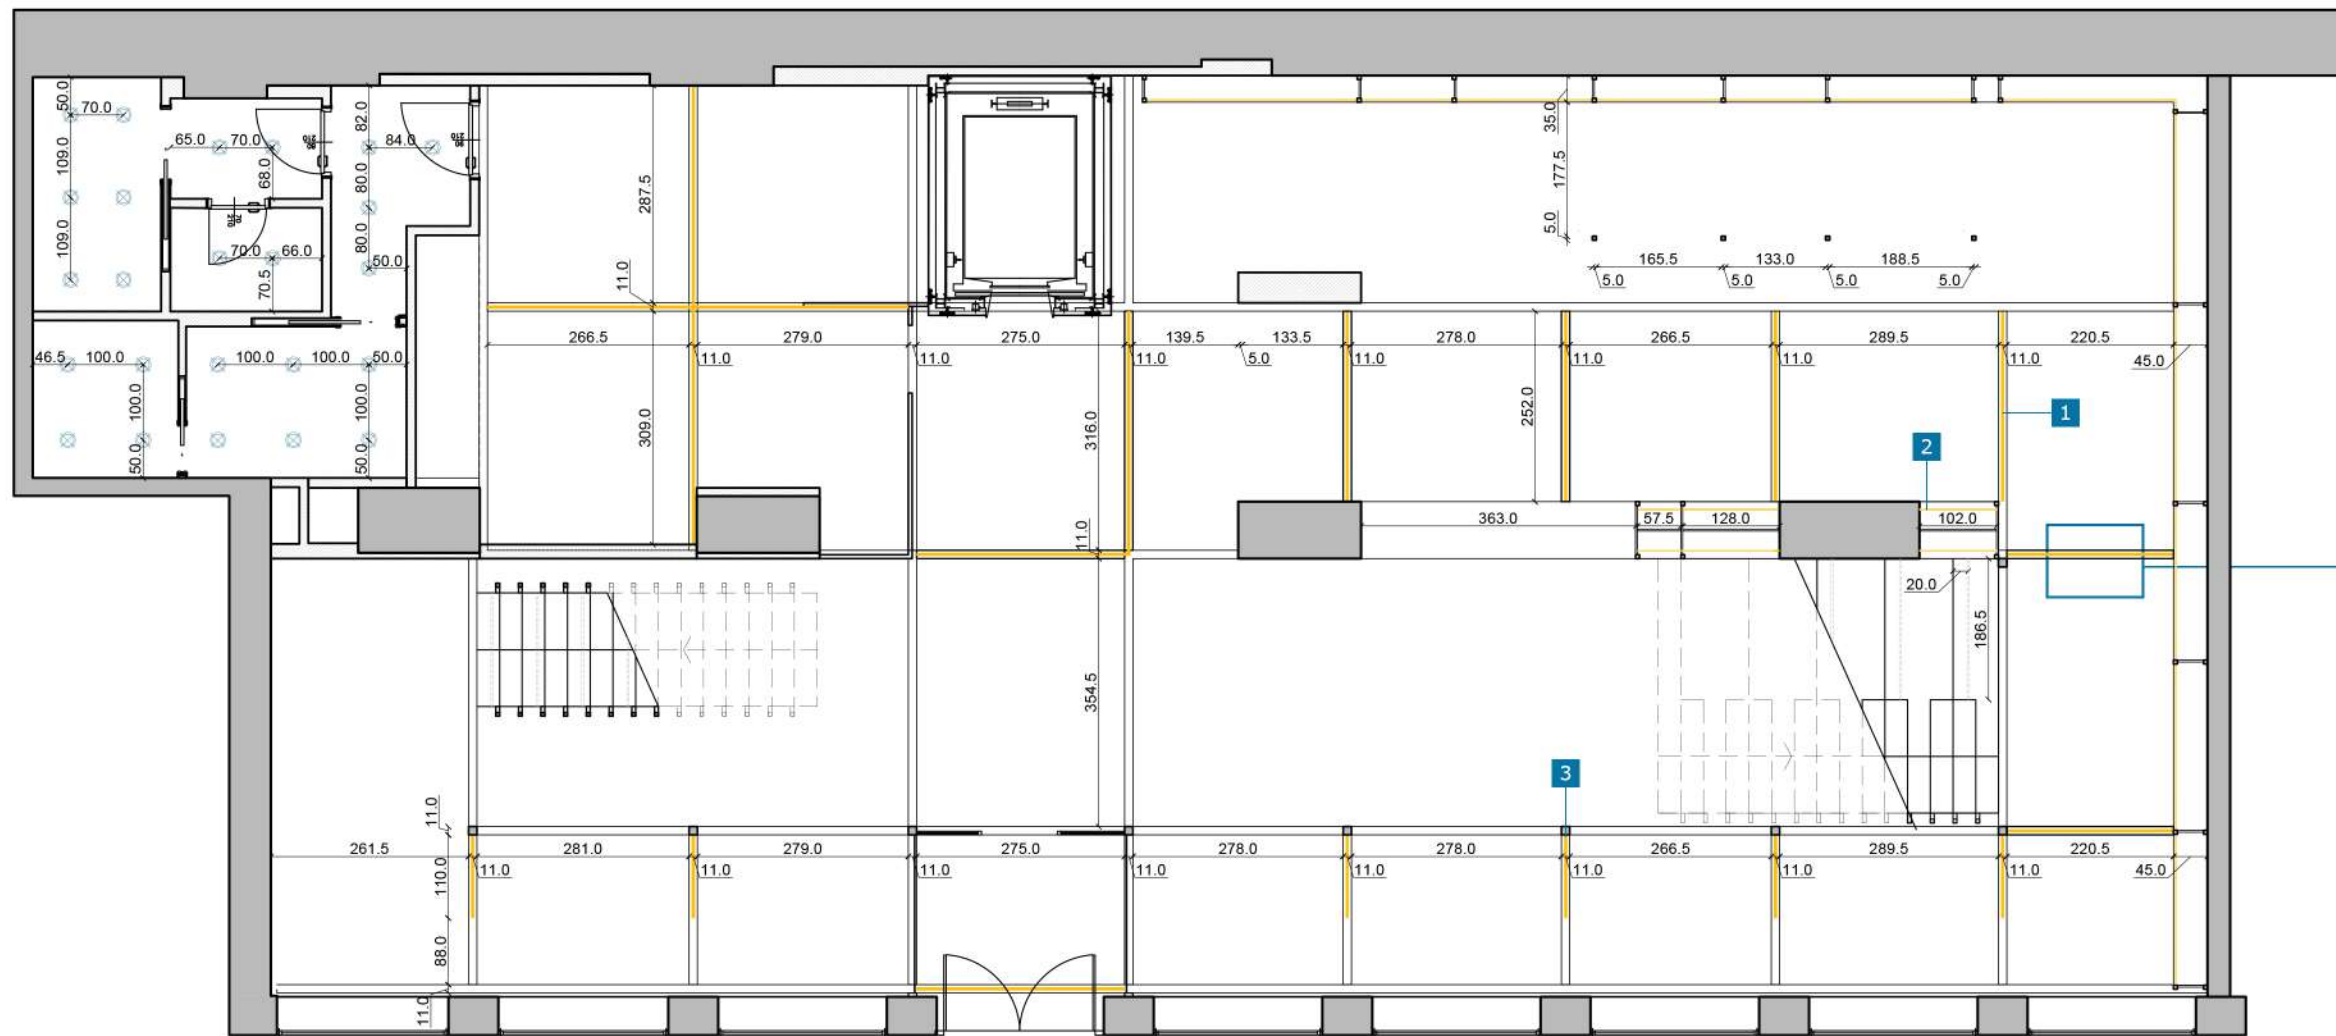

1:10




DETAIL 2: Fragment section of the metal structured ceiling with mounted LED slotlight

LEGEND

	<p>SLOTLIGHT INFINITY IP54 ZUMOBEL 1 (See the Detail 2)</p>	 	<p>3 "L" Shaped Lighting. Mounted in metal structure (vertical and horizontal elements) (See the Detail 2)</p>	
	<p>SLOTLIGHT SLIM INFINITY IP20 ZUMOBEL 2</p>			


DETAIL 2

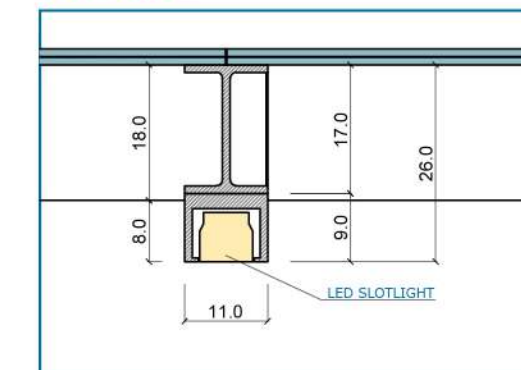

1:10

STRUCTURAL MATERIALS

Metal - Steel

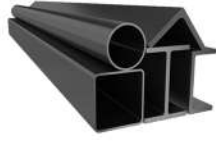

Concrete



Glass



MATERIALS OF THE FURNITURE

Reclaimed Wood



Marble white



Fabric for the finishing



Faux Leather



MATERIALS FOR THE FLOORING

Resin



Reclaimed Lumber



Porcelain Tiles



Additional notes



1 Laminated recycled wood

2 Bamboo "partitions"

3 Vertical Garden with a Map


4 Ivy plant for privacy

5 Touchscreen stand for exploring "StudiMI"

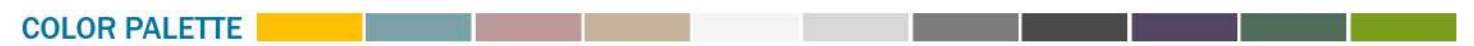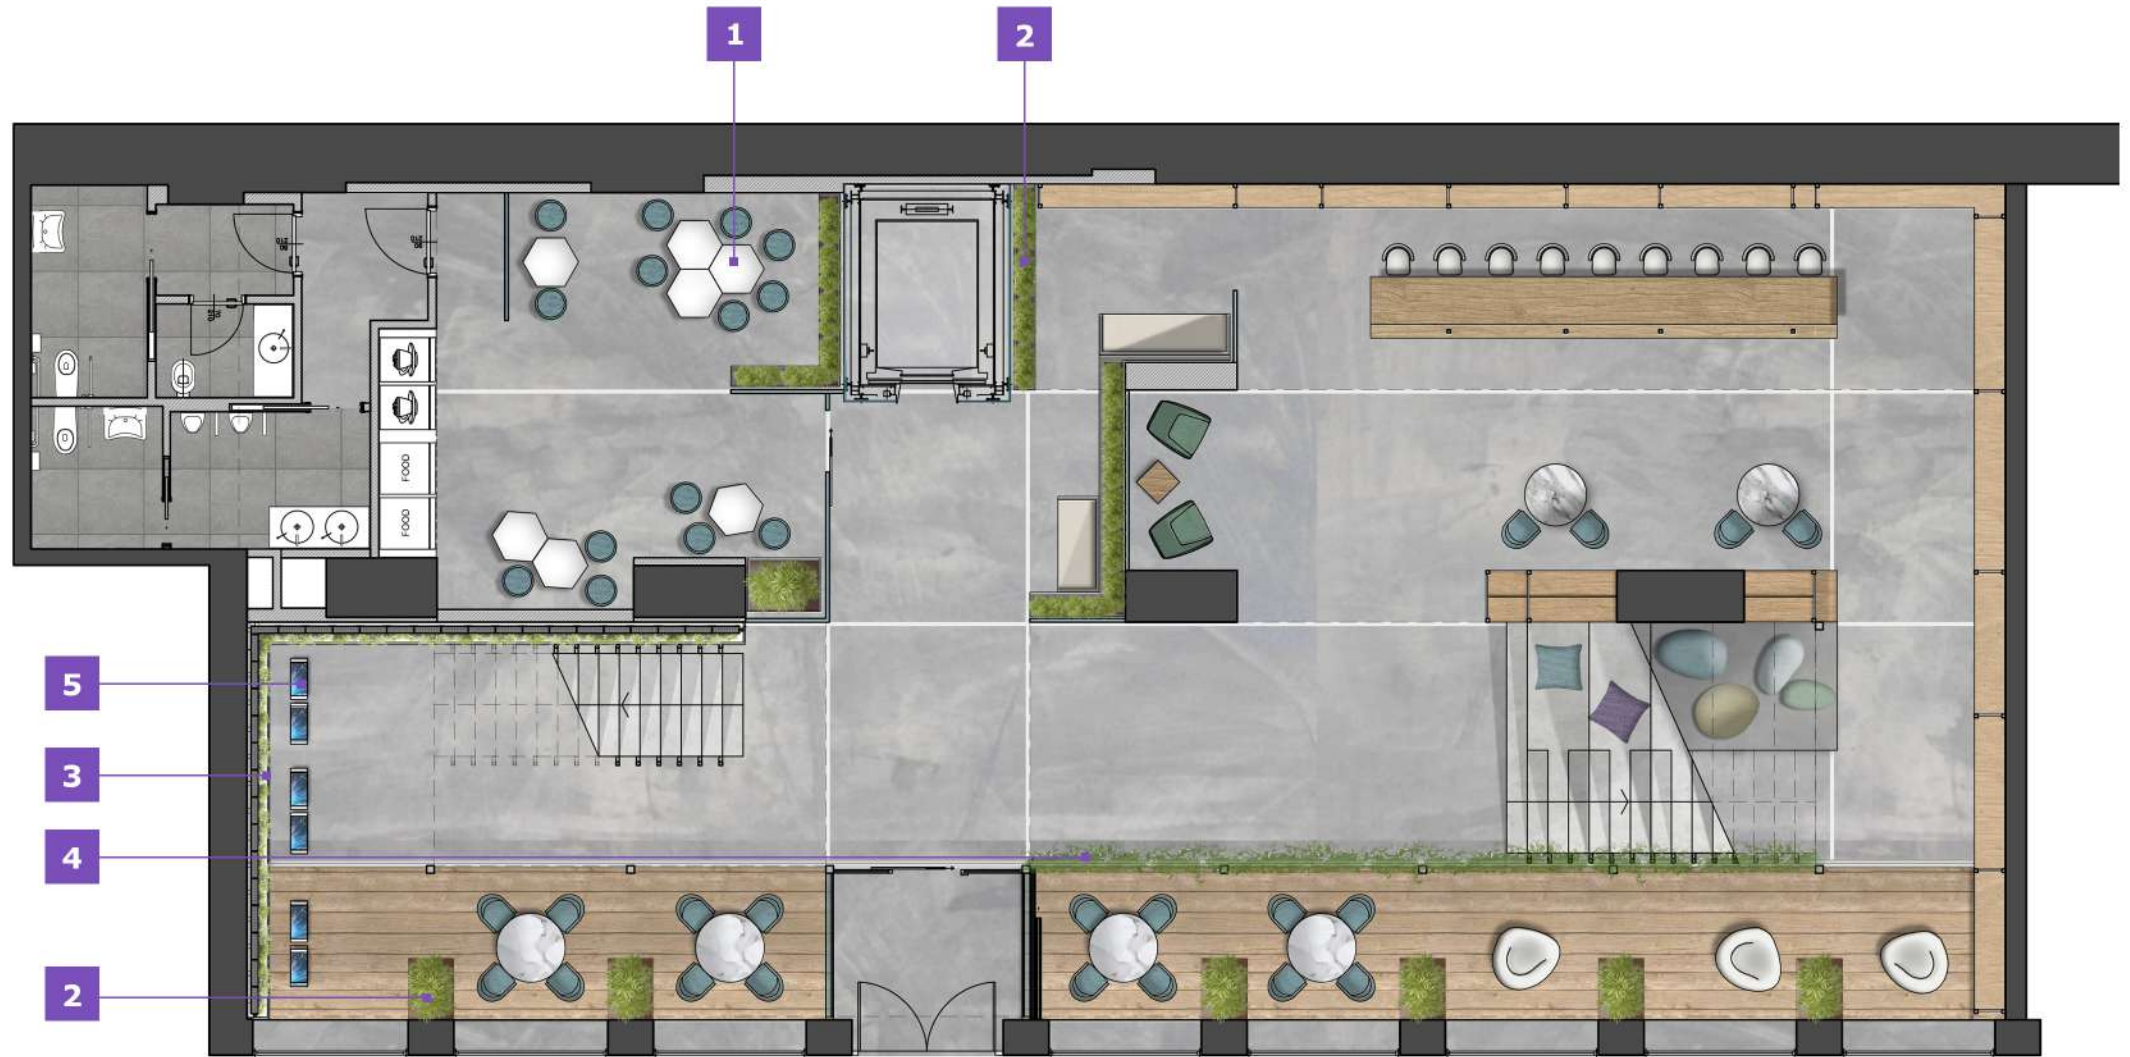

STRUCTURAL MATERIALS

Metal - Steel

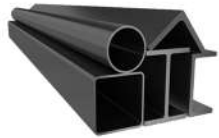

Concrete



Transparent & Frosted Glass



MATERIALS OF THE FURNITURE

Reclaimed Wood



Marble white



Fabric for the finishing



Faux Leather




MATERIALS FOR THE FLOORING

Resin




Porcelain Tiles

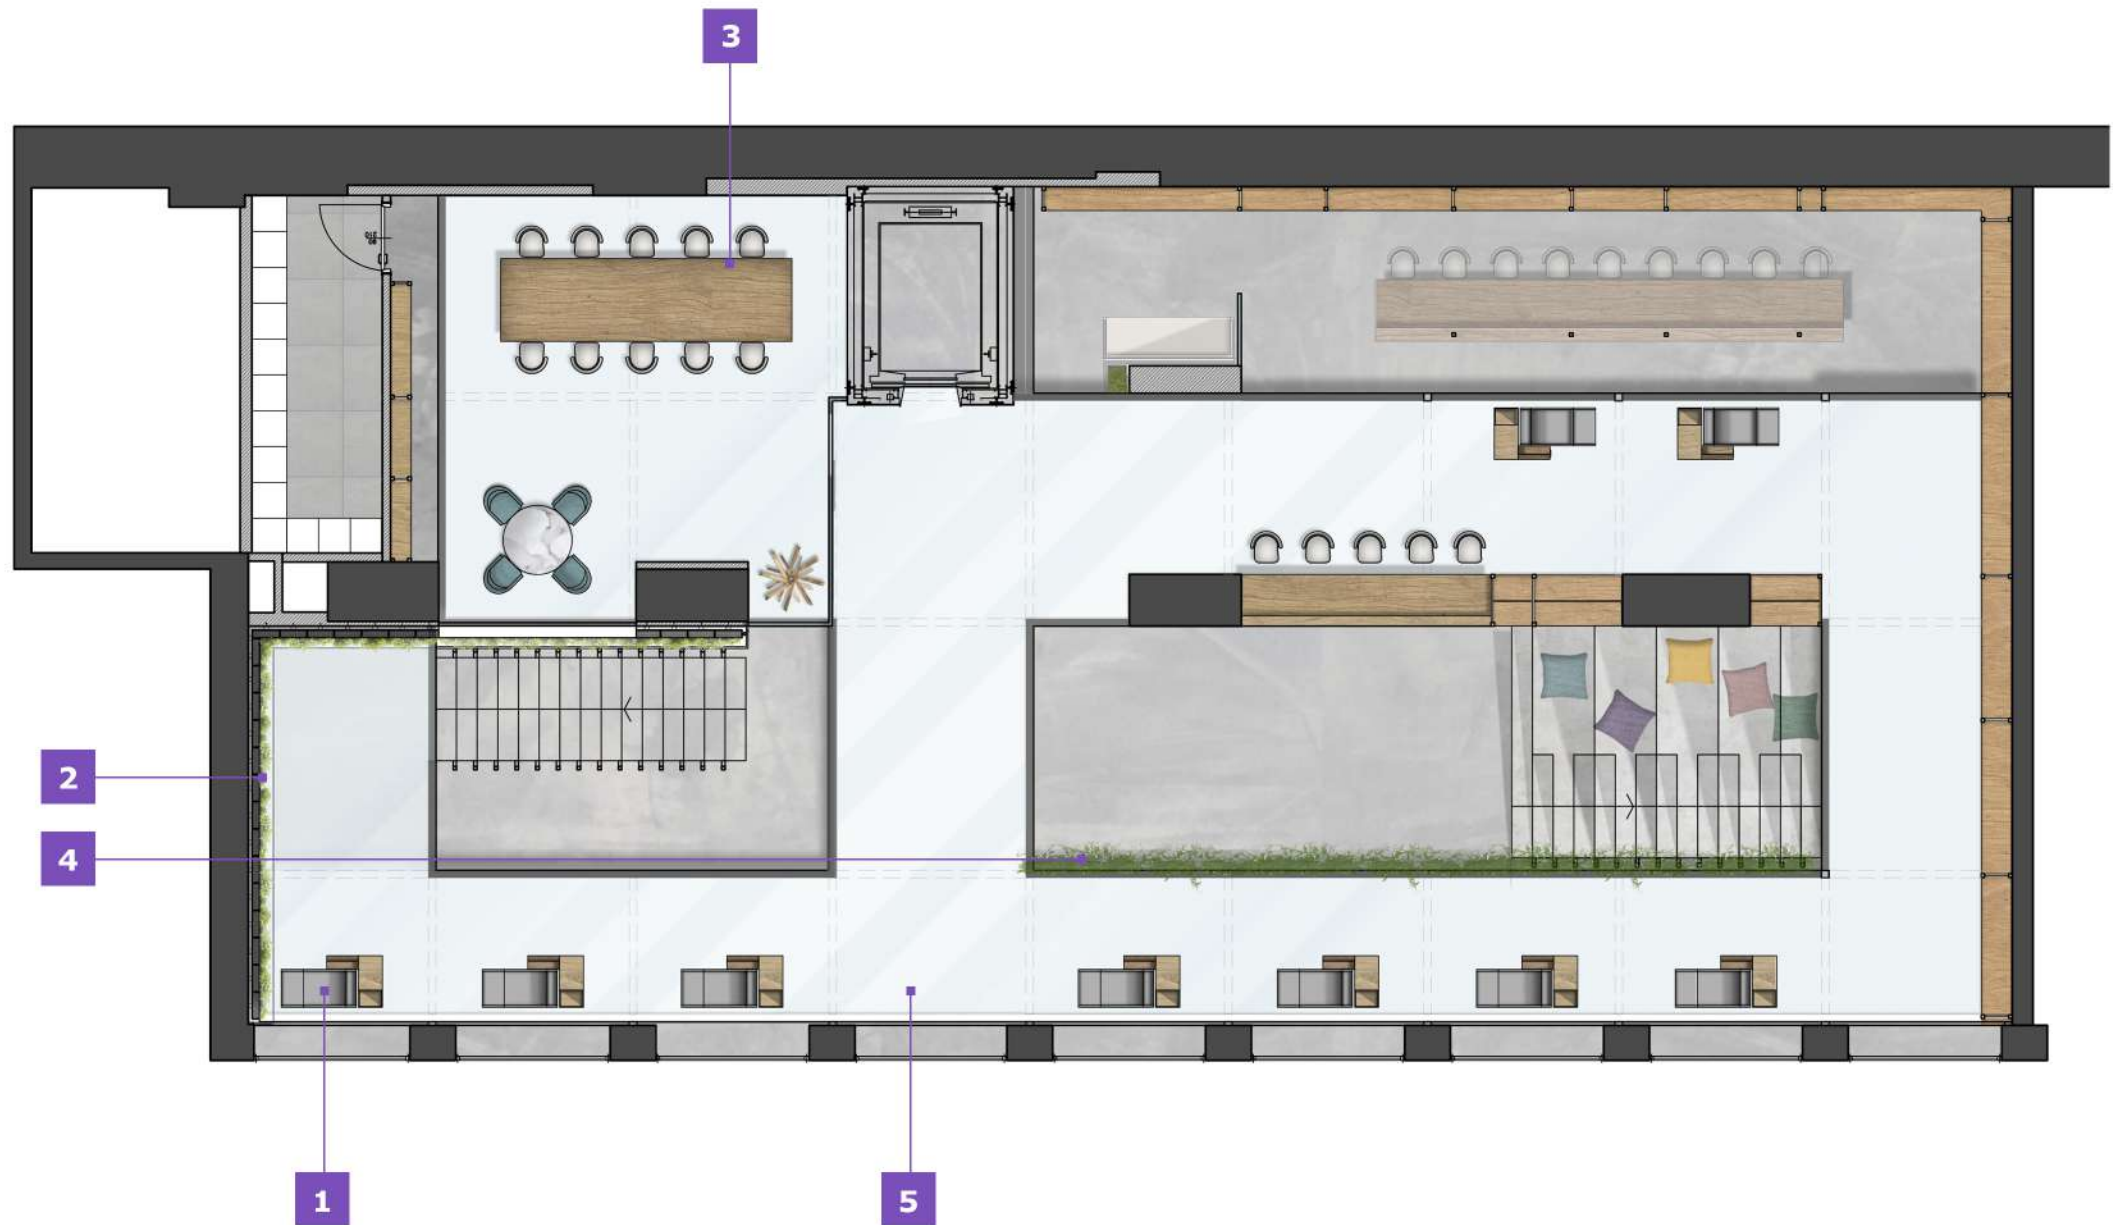

Additional notes

1 Informal study/work zone's furniture

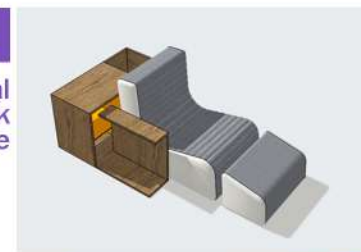


2 Vertical Garden with a Map



4 Ivy plant for privacy




5 Frosted Glass Flooring

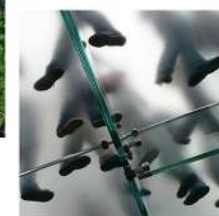

COLOR PALETTE



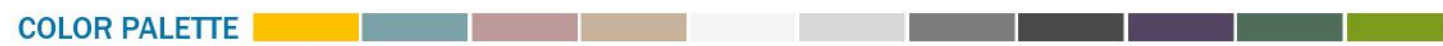



1



- 1
- 2
- 3



2




3





1

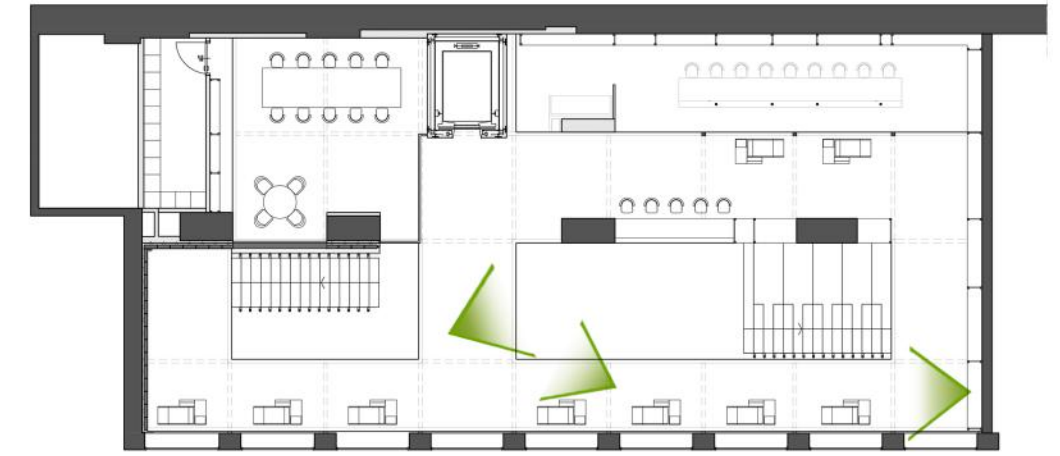

-  1
-  2
-  3



2

3

