






1. Aula Regia
2. Lararium
3. Basilica
4. Peristylum
5. Triclinia
6. Oecus
7. Cenatium divorium
8. Corte porticata con nicchie
9. Peristylia sotterranei
10. Balneum
11. Depandance
12. Hortus
13. Appartamento
14. Exedra
15. Depandance
16. Hortus pensili
17. Biblioteca
18. Aede Apollinis
19. Area Apollinis
20. Arcus Ottavi
21. Oecus Cyzicenus
22. Rampa
23. Cubiculum
24. Sacrarium Minerva
25. Nynpheum
26. Porticus rivolto al circo
27. Pedagogium
28. Pulvinare

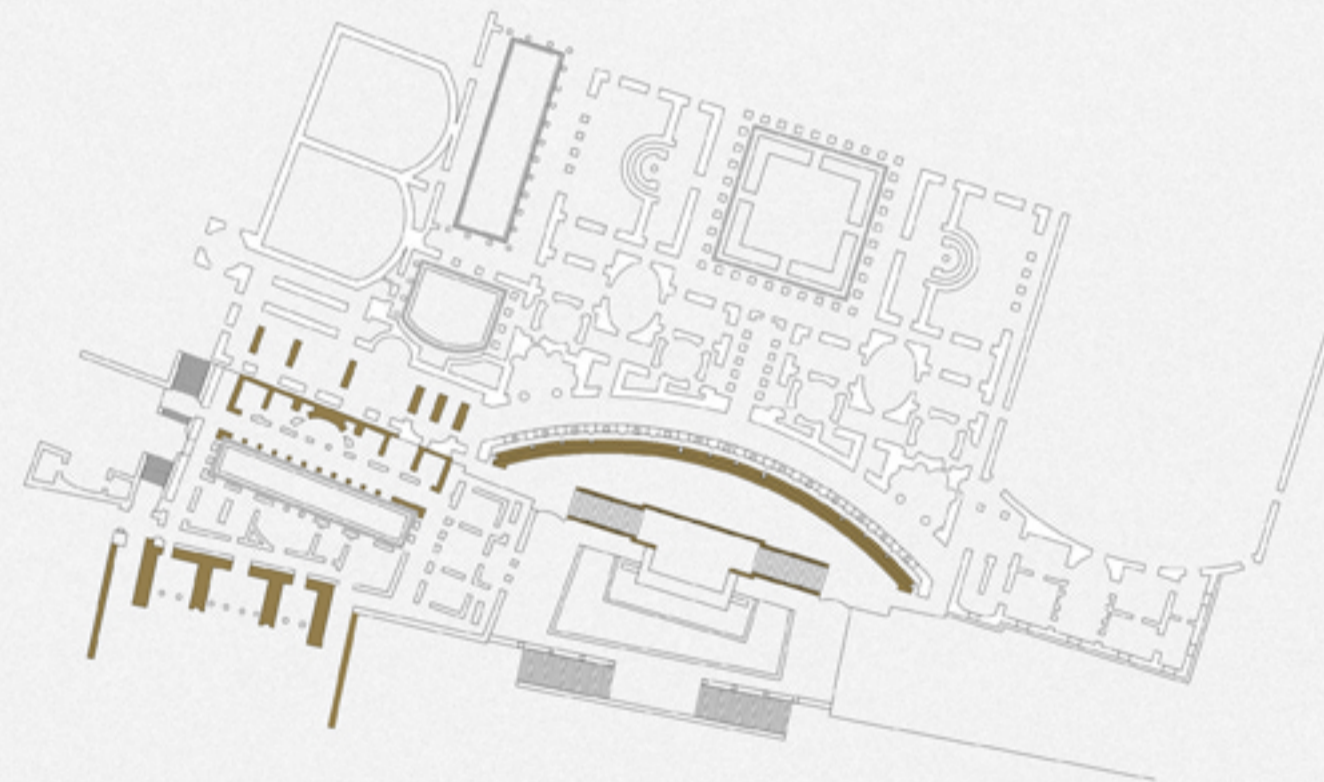

PROPOSTA DI RICOSTRUZIONI DI A. DEGLANE (1886)

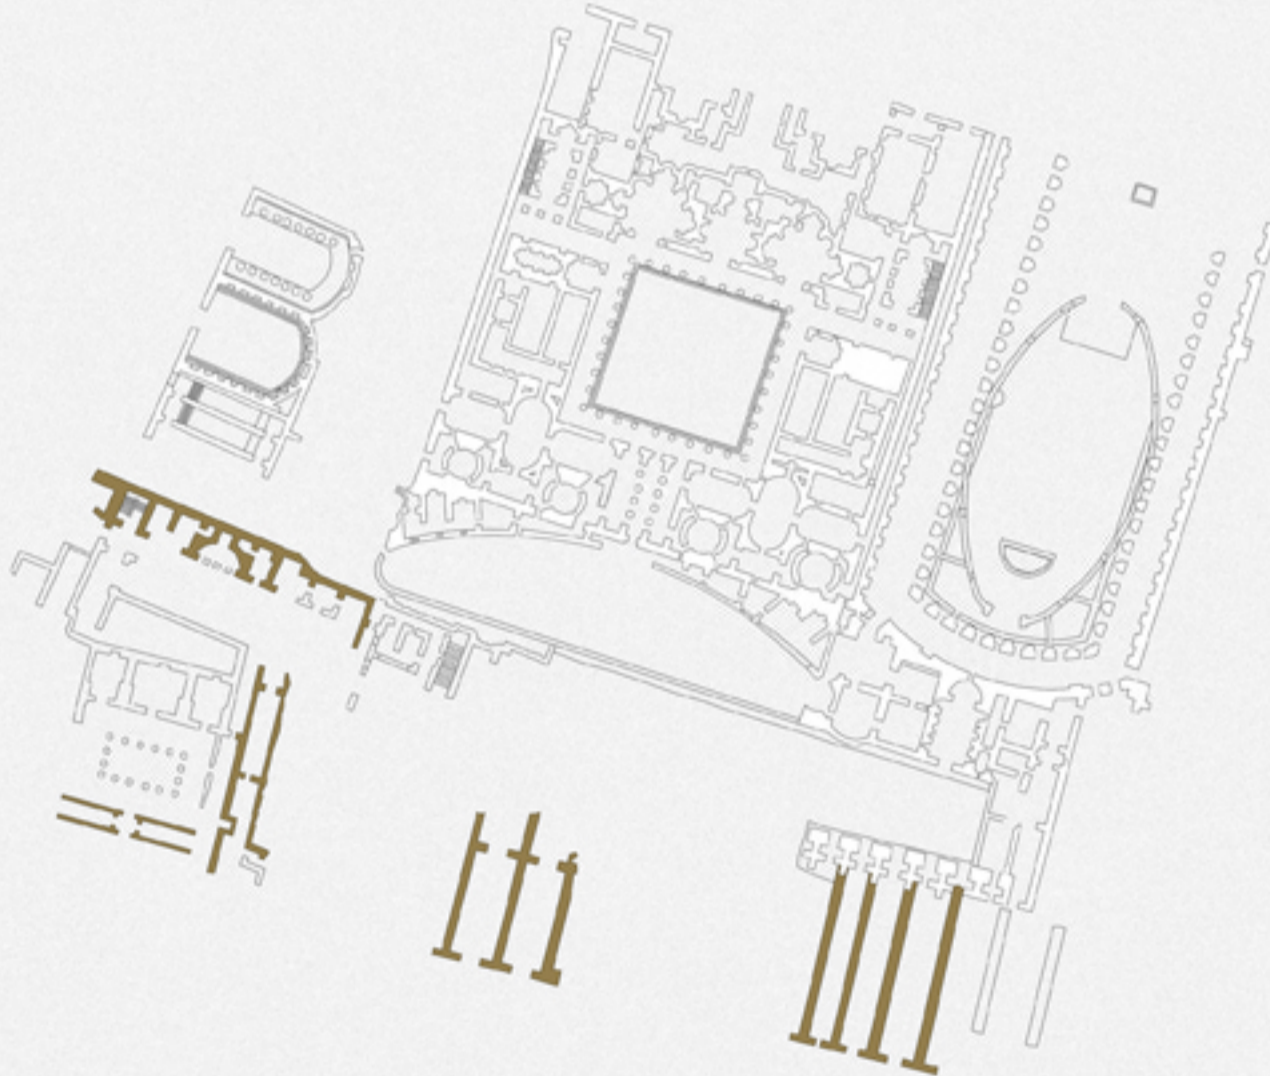


PROPOSTA DI RICOSTRUZIONI DI R. LANCIANI (1893-1901)

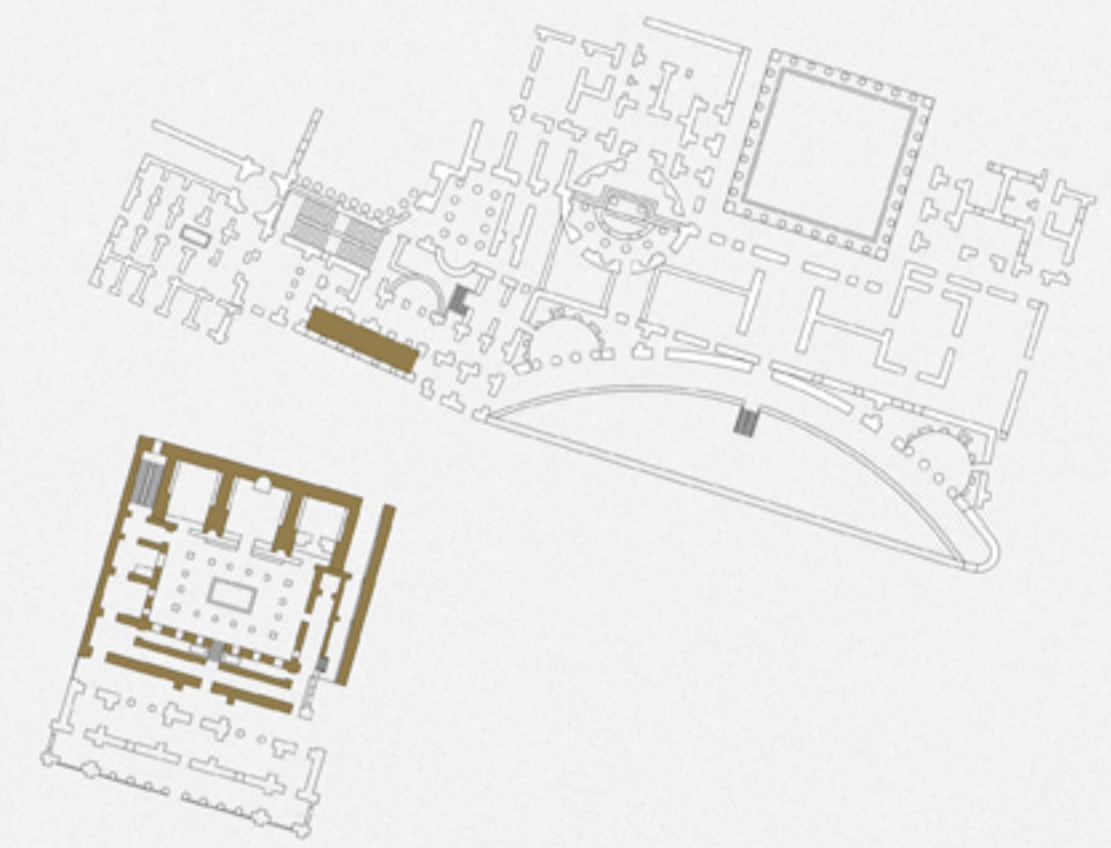

PROPOSTA DI RICOSTRUZIONI DI G. GATTESCHI (1921 -1948)

Pulvinare Kathisma Pedagogium Domus Flavia

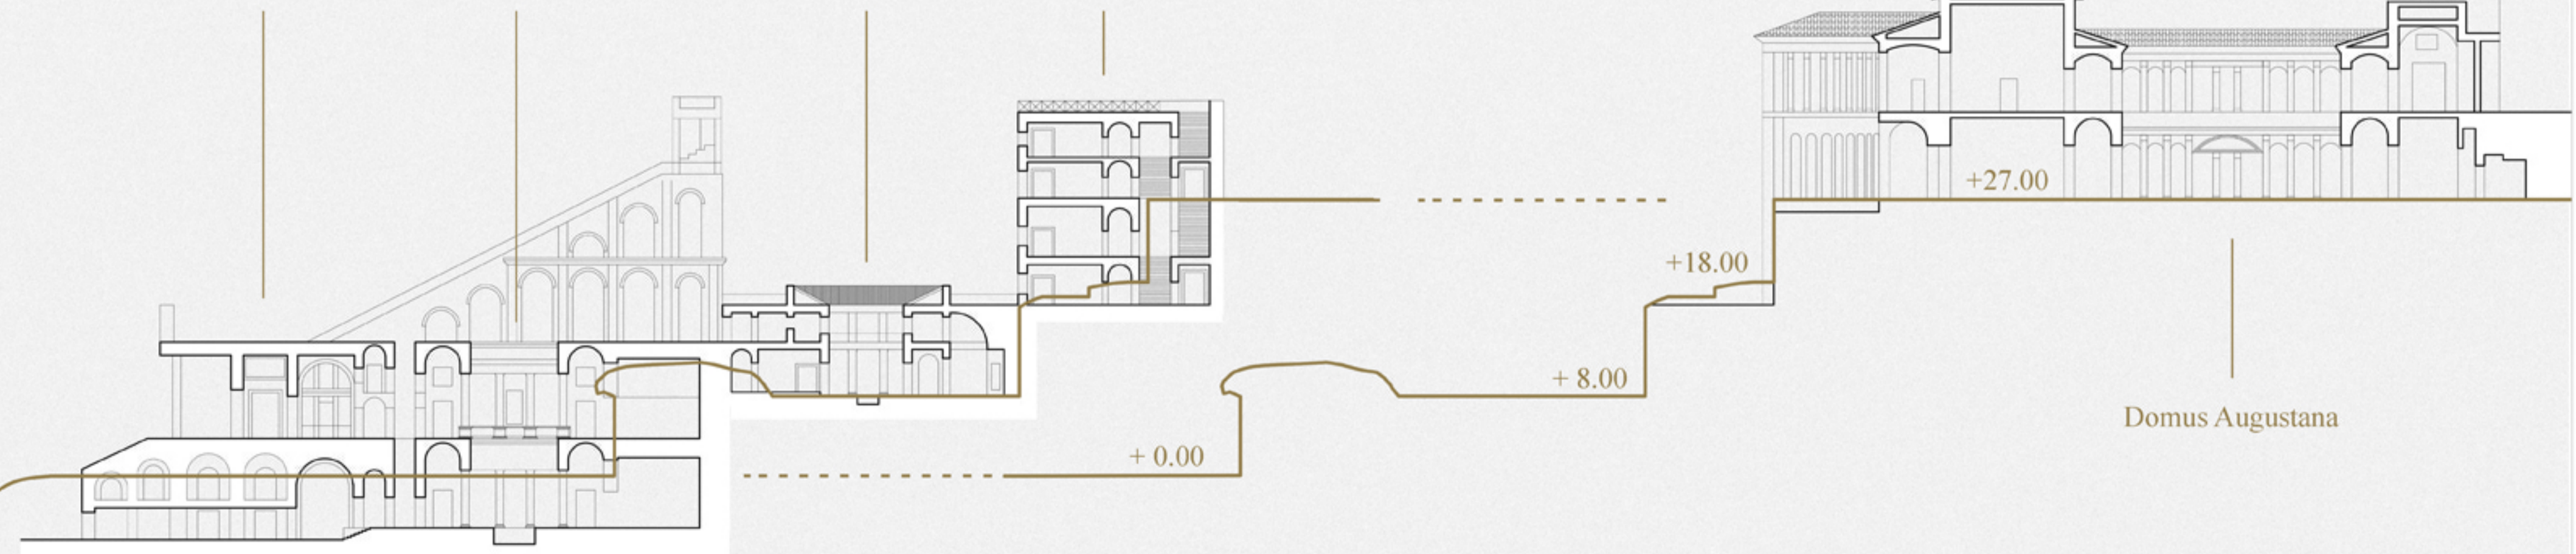

PROPOSTA DI RICOSTRUZIONI DI G. GATTESCHI (1921 -1948)

PROPOSTA DI RICOSTRUZIONI DI A. CARANDINI (2012)