


N O R D

0 2m 4m 6m 8m 10m 20m

Planta Rilievo piano quarto

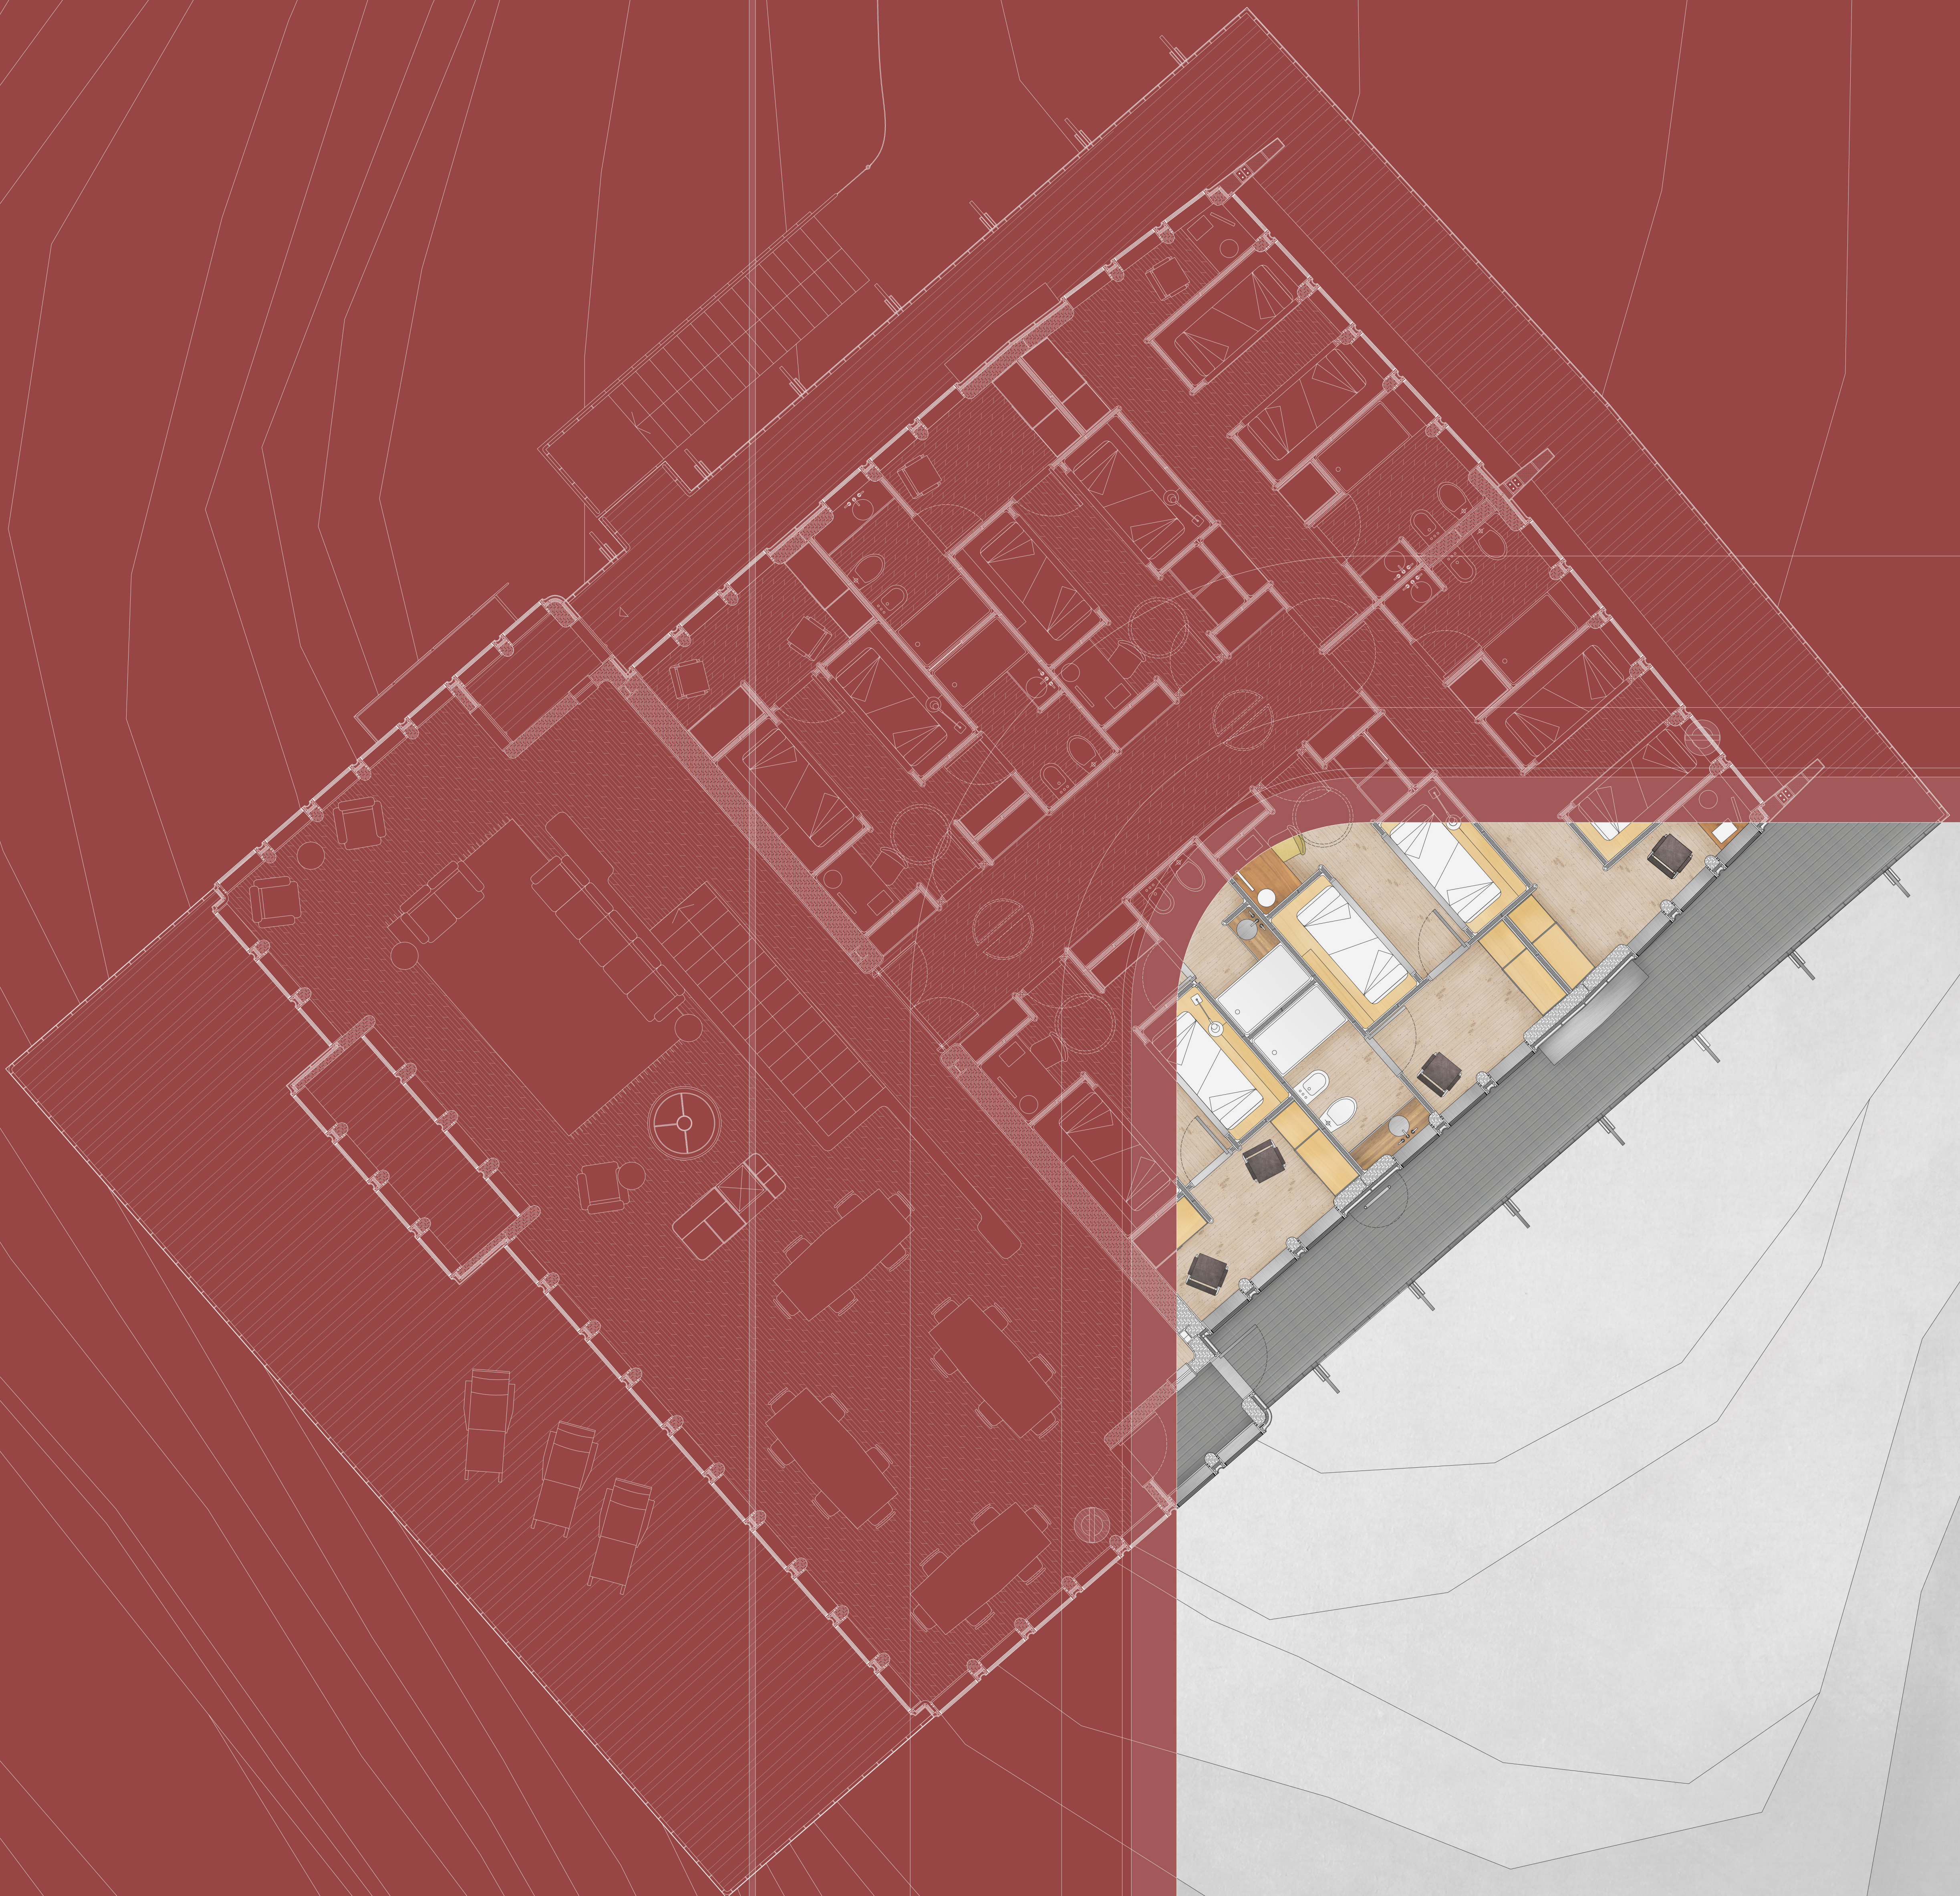

S U D