


# FORTRESS SECTIONAL PLAN

SCALE - 1: 200

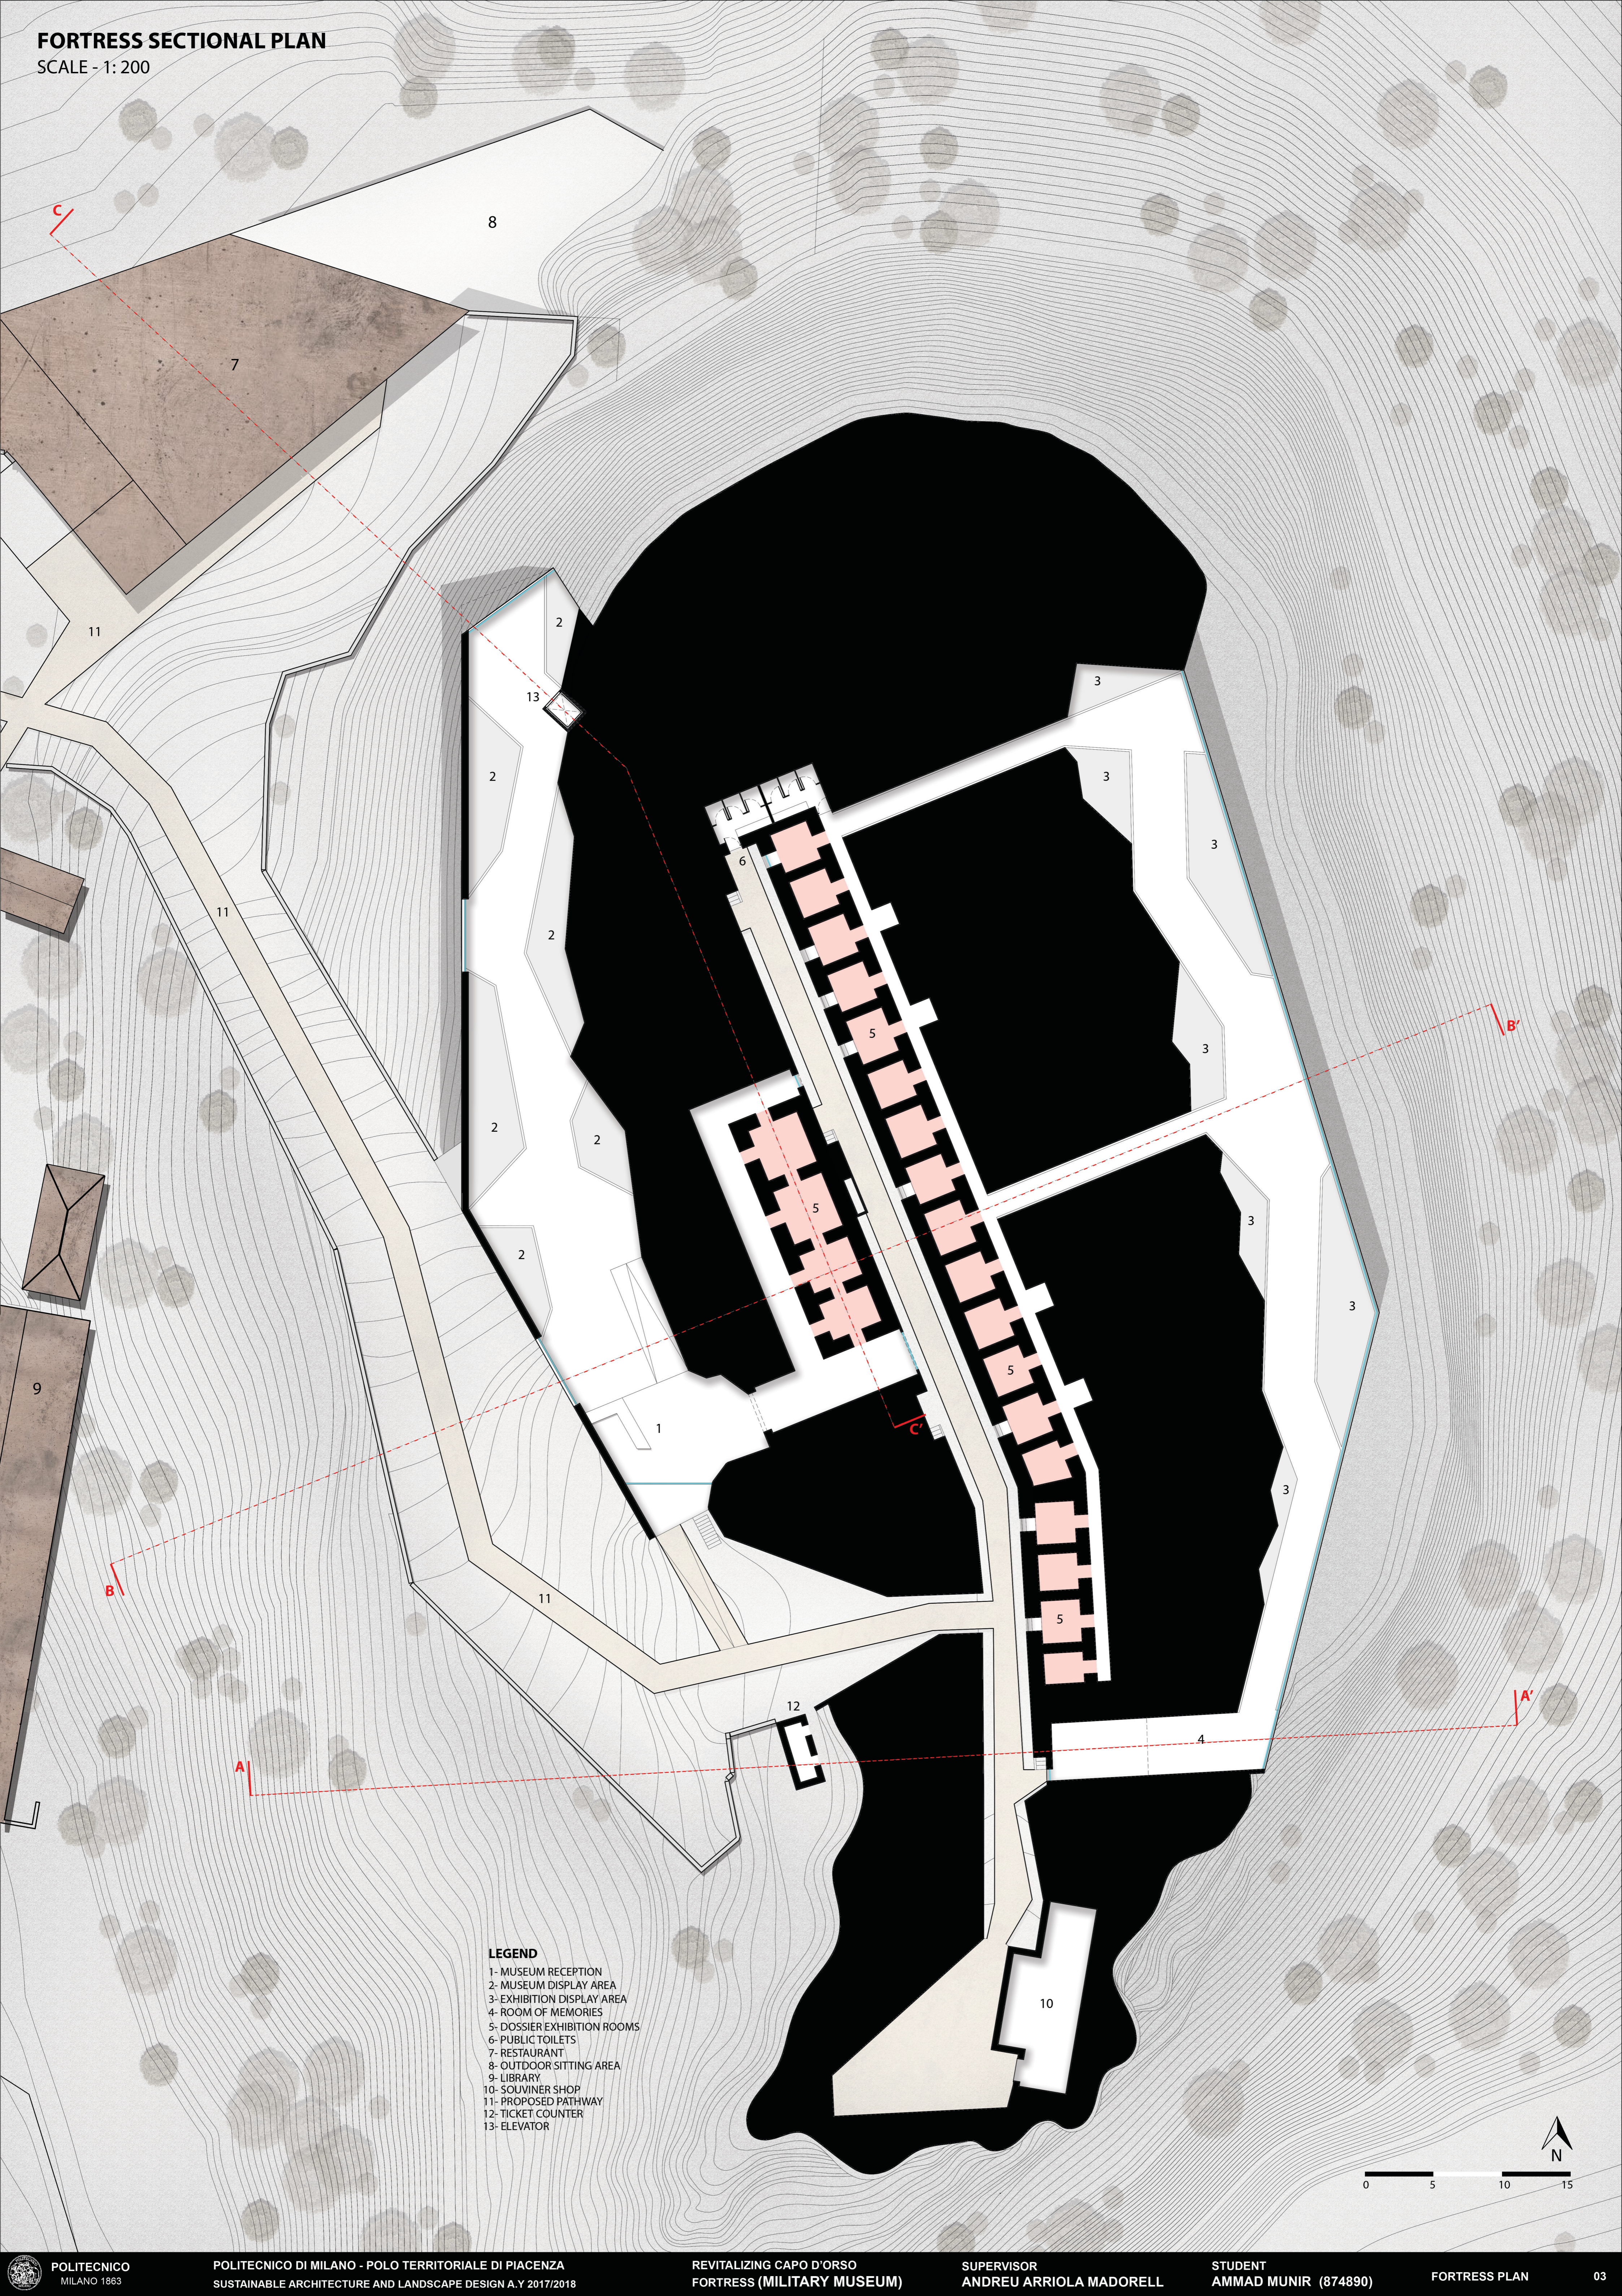

## LEGEND

- 1- MUSEUM RECEPTION
- 2- MUSEUM DISPLAY AREA
- 3- EXHIBITION DISPLAY AREA
- 4- ROOM OF MEMORIES
- 5- DOSSIER EXHIBITION ROOMS
- 6- PUBLIC TOILETS
- 7- RESTAURANT
- 8- OUTDOOR SITTING AREA
- 9- LIBRARY
- 10- SOUVINER SHOP
- 11- PROPOSED PATHWAY
- 12- TICKET COUNTER
- 13- ELEVATOR

