



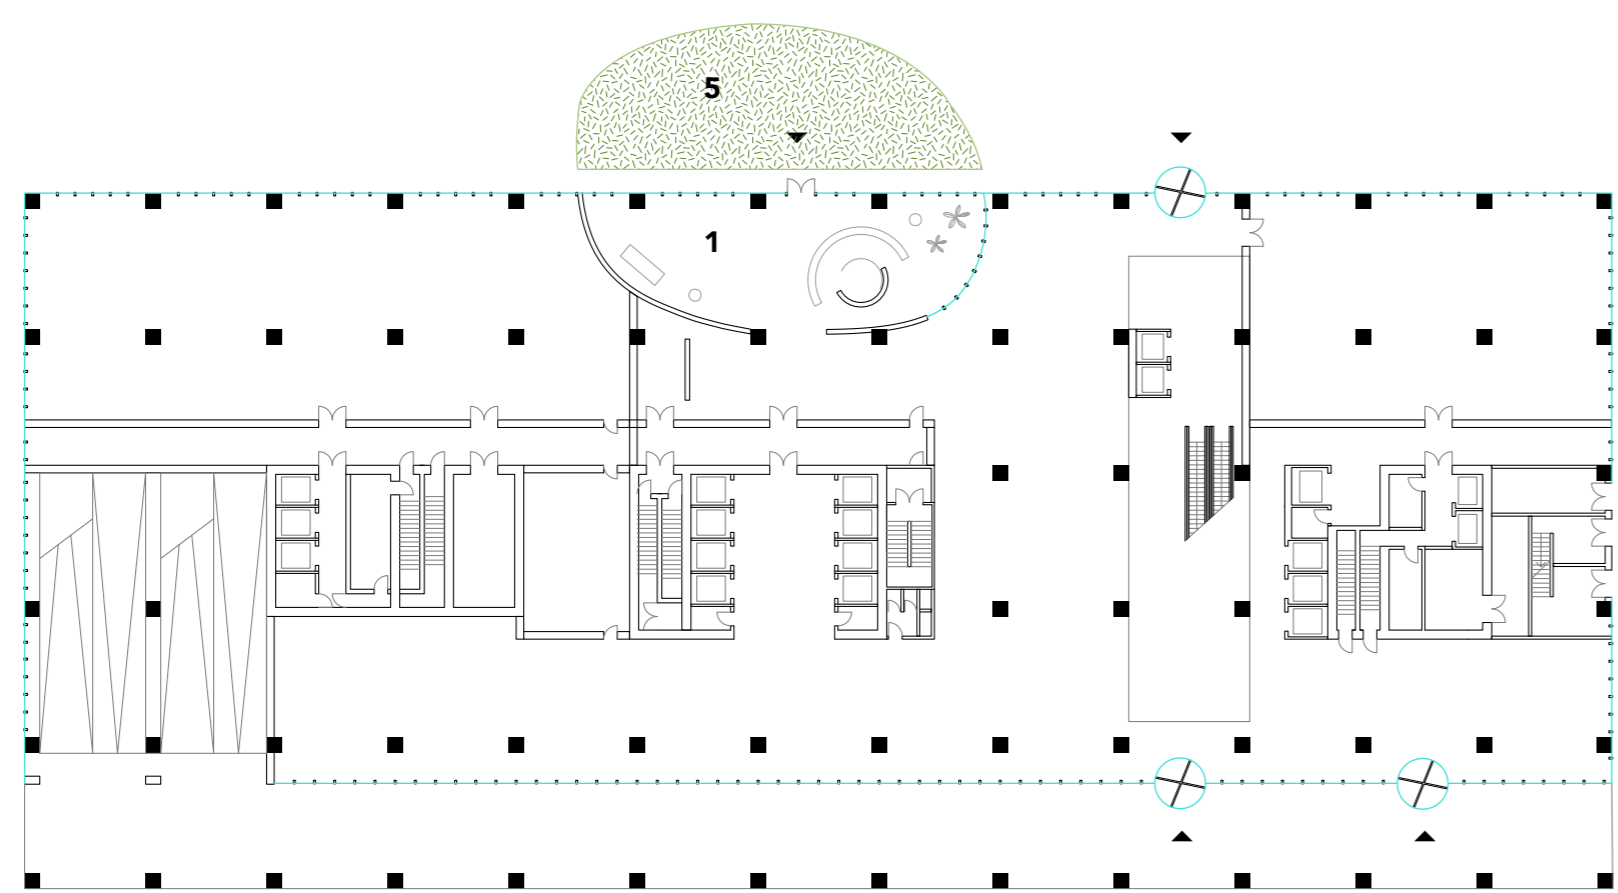


TAV. 14

DE ROTTERDAM COLONIZATION

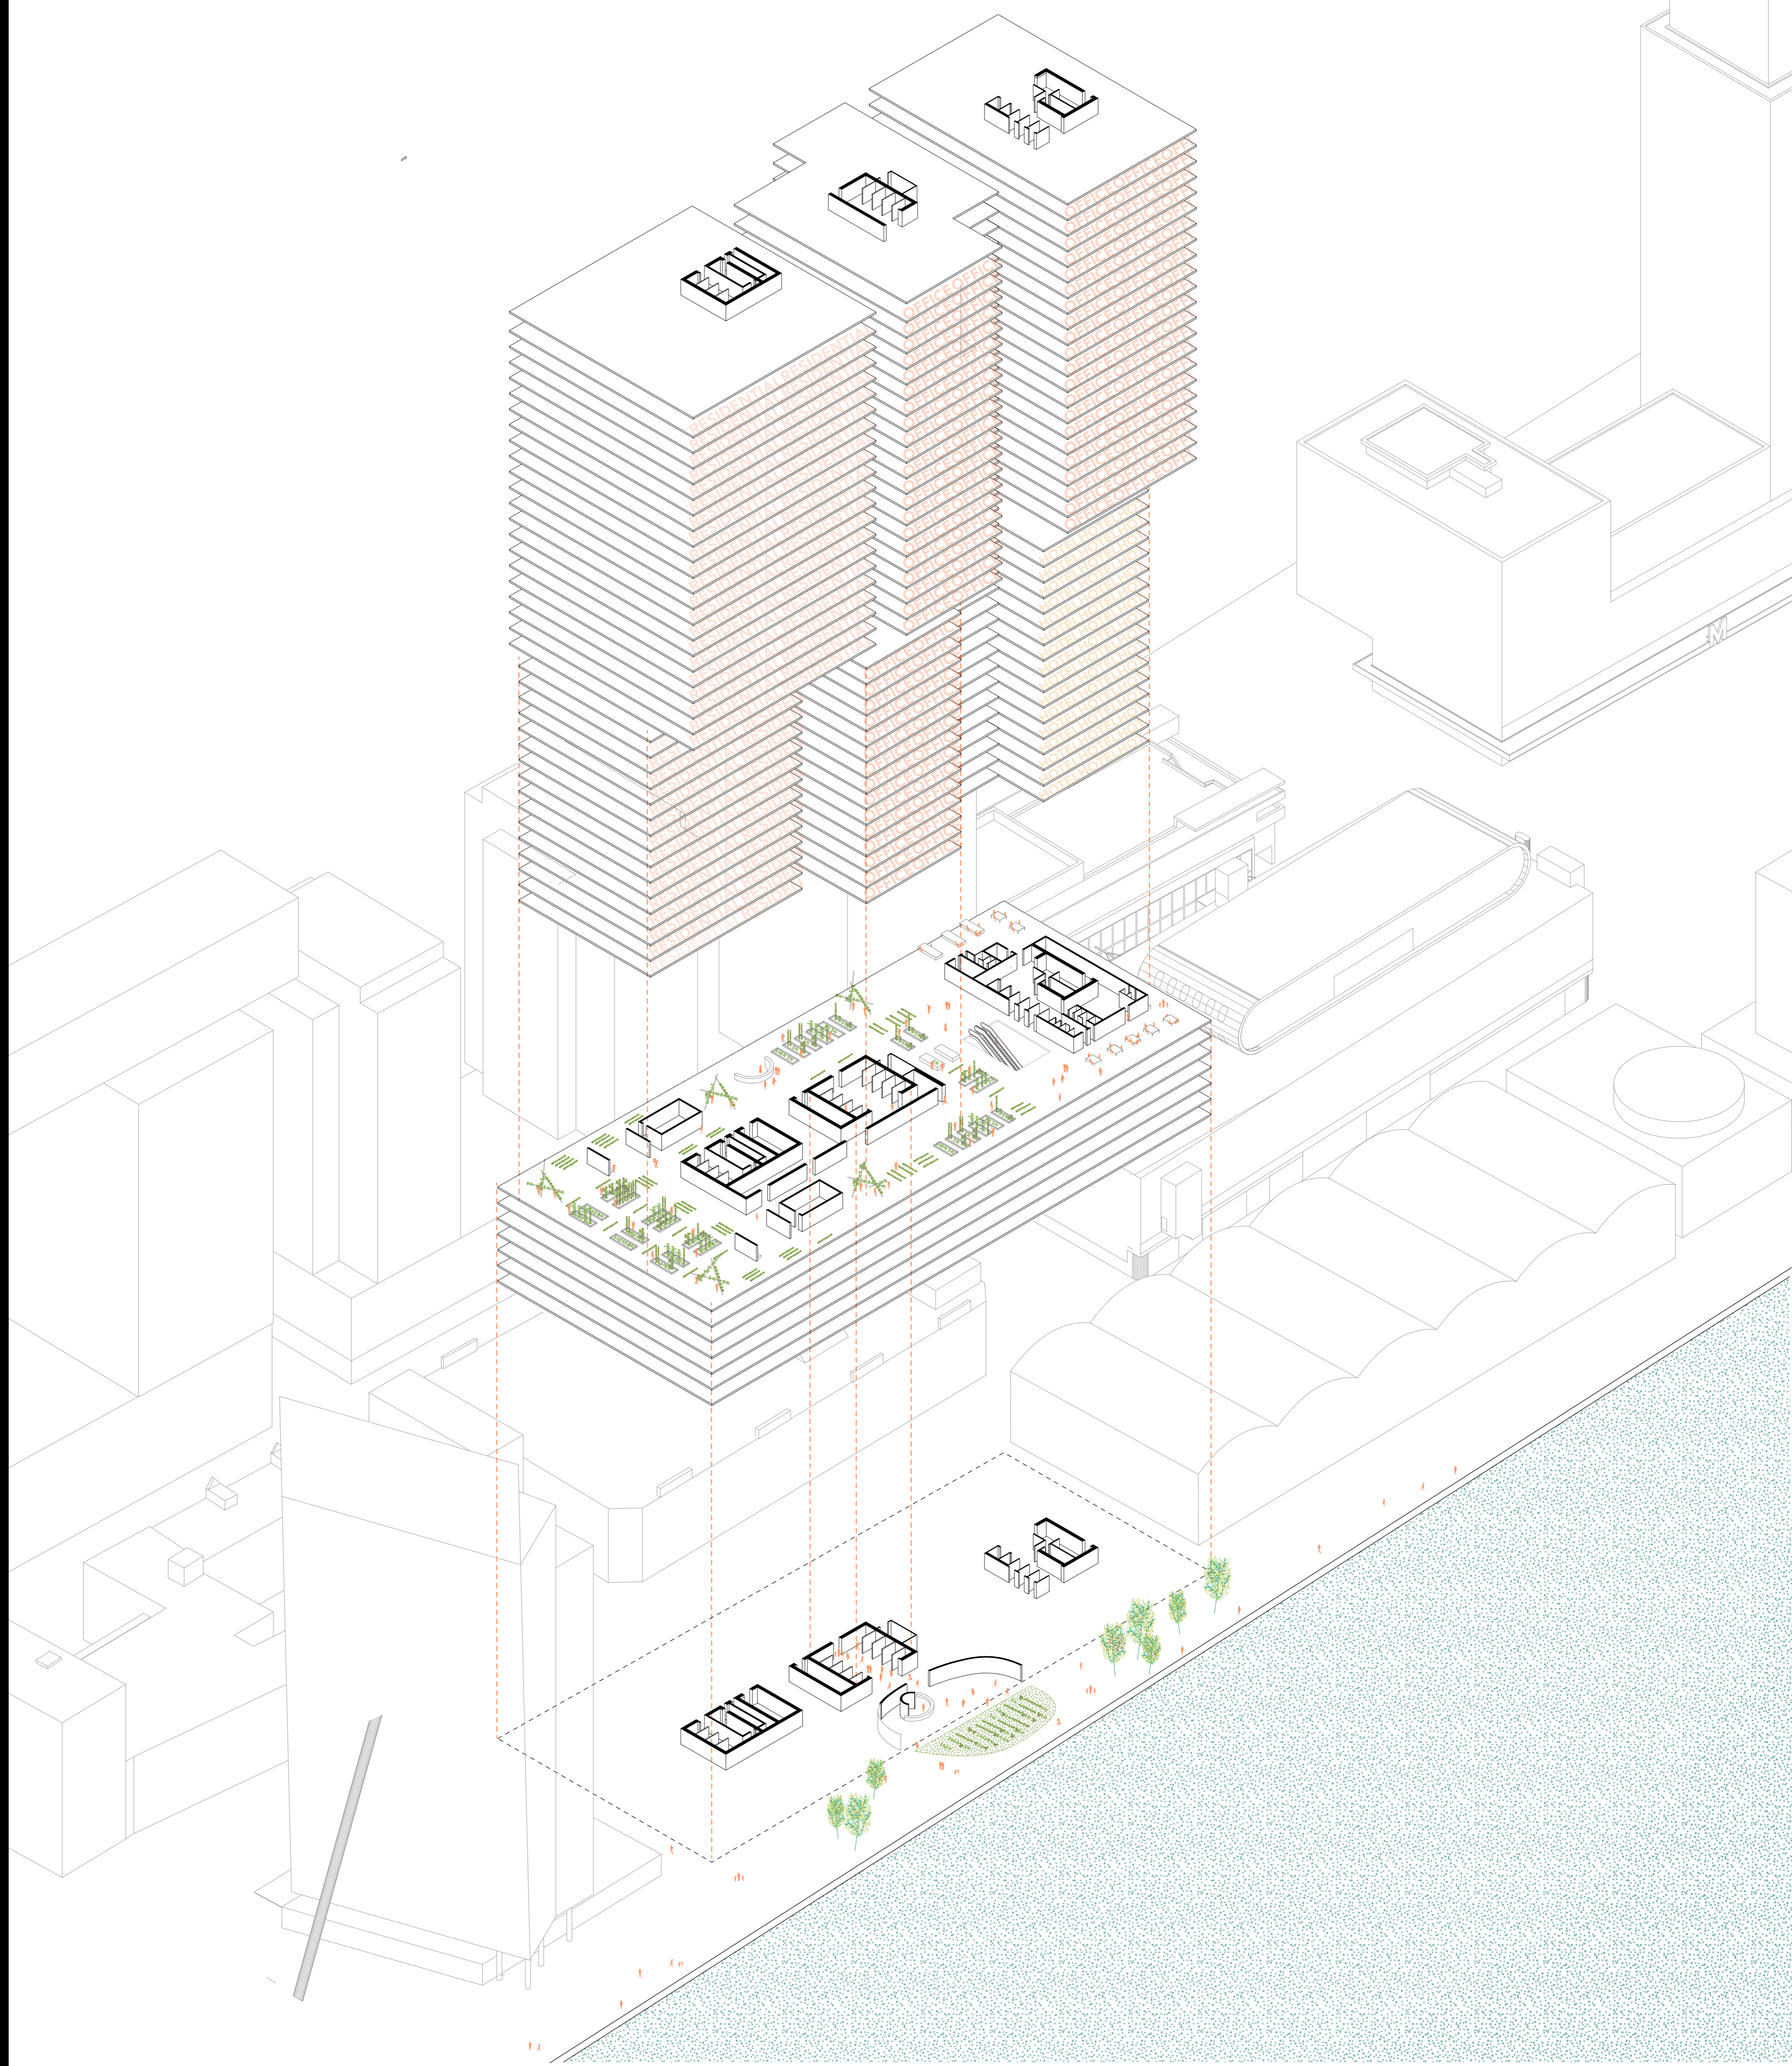

GROUND FLOOR
1:500

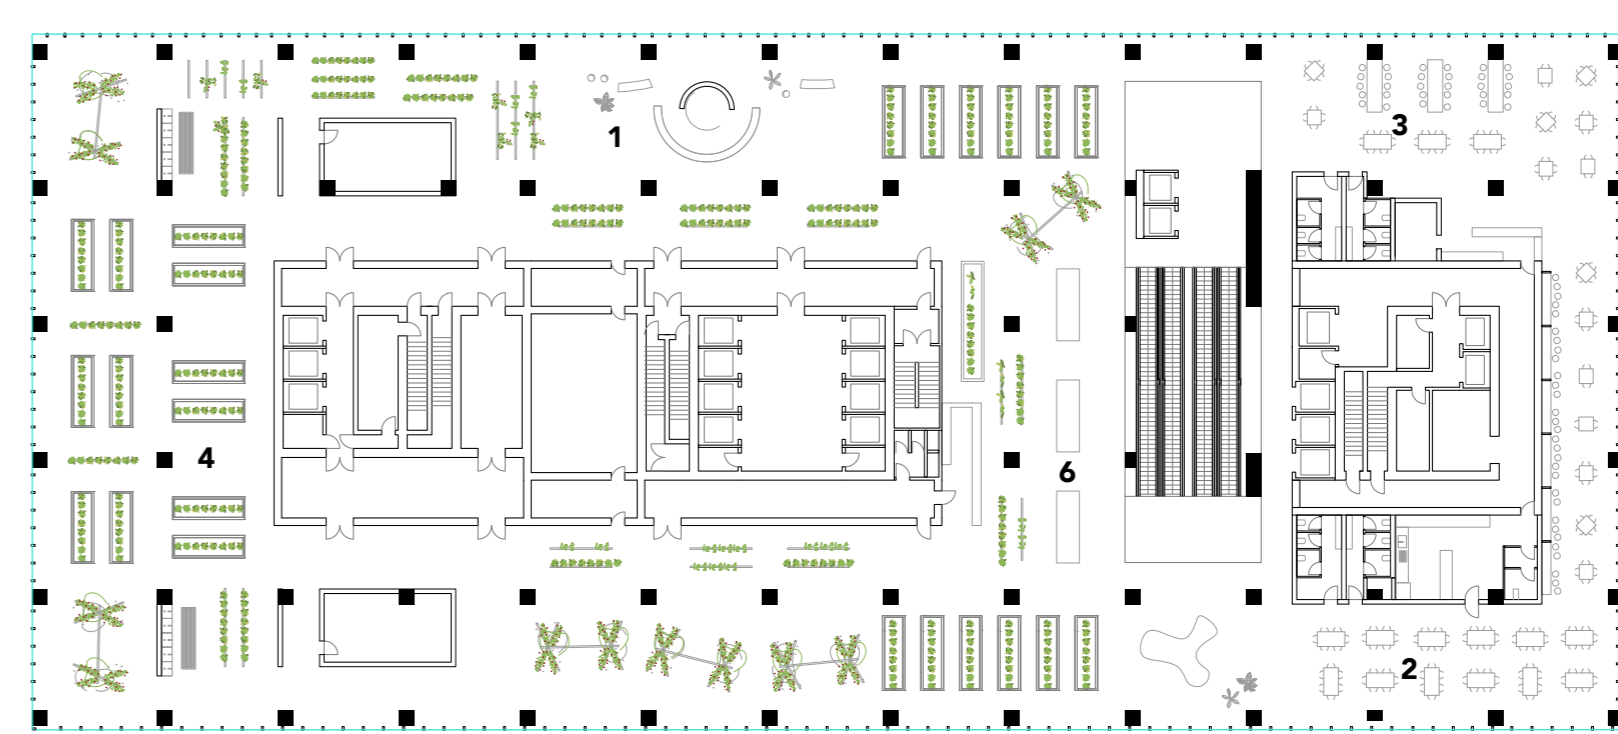

SIXTH FLOOR
1:500

- 1 Info point
- 2 Restaurant
- 3 Bar
- 4 Commercial garden
- 5 Distribution garden
- 6 Fresh food shop