

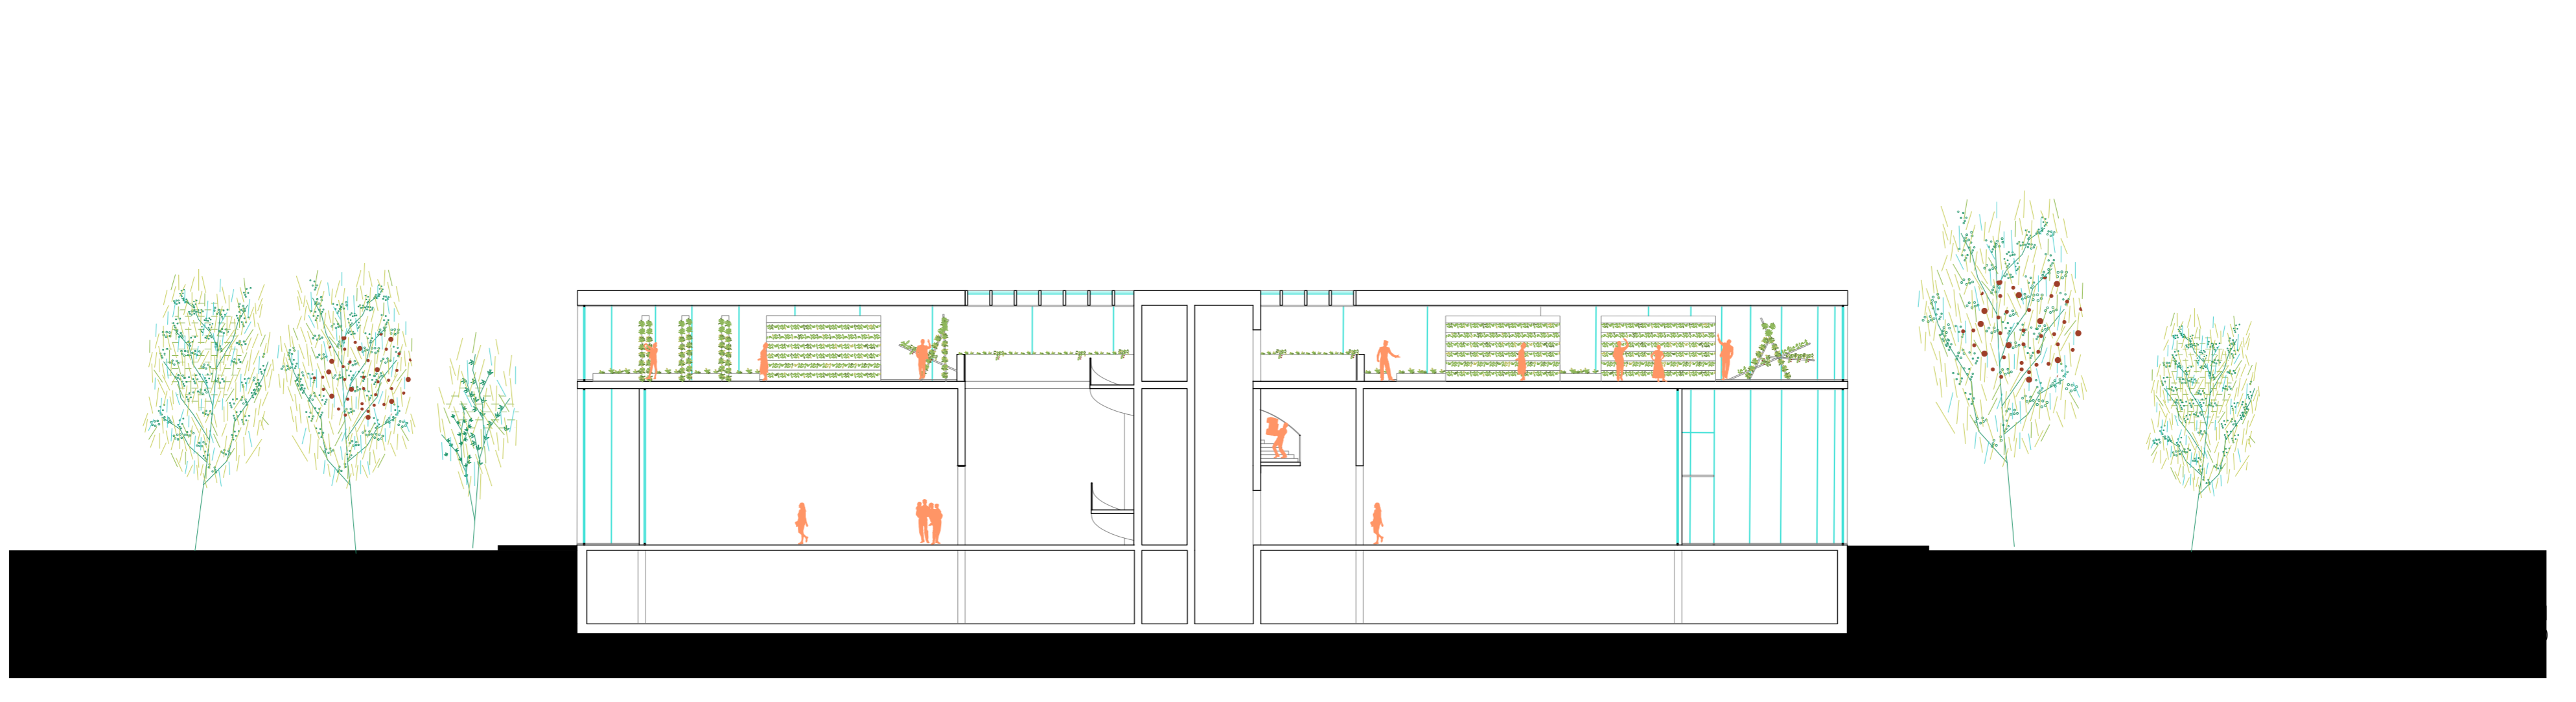
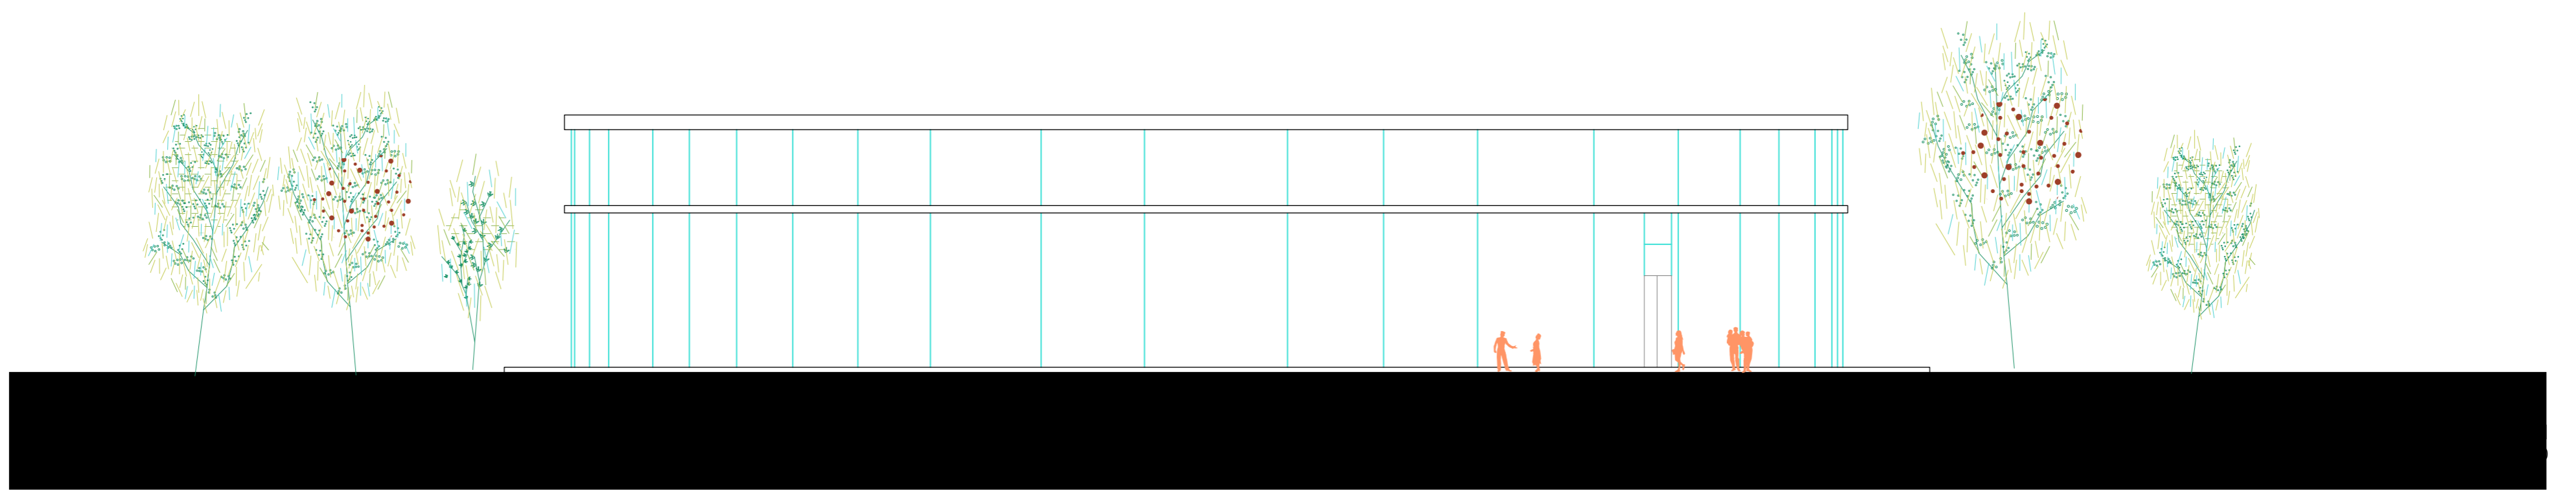


GROUND FLOOR
1:200

- 1 Info point
- 2 Traditional agriculture class
- 3 Vegetable art class
- 4 Cosmetic lab
- 5 Agro tools lab
- 6 Hydroponic agriculture class
- 7 Extraction of essences lab
- 8 Biological painting class
- 9 Botanic consulence
- 10 Distribution kitchen
- 11 Bike storage
- 12 Bar
- 13 Pigments extraction lab
- 14 Storage

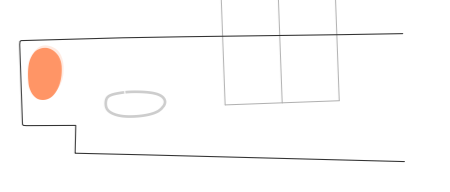

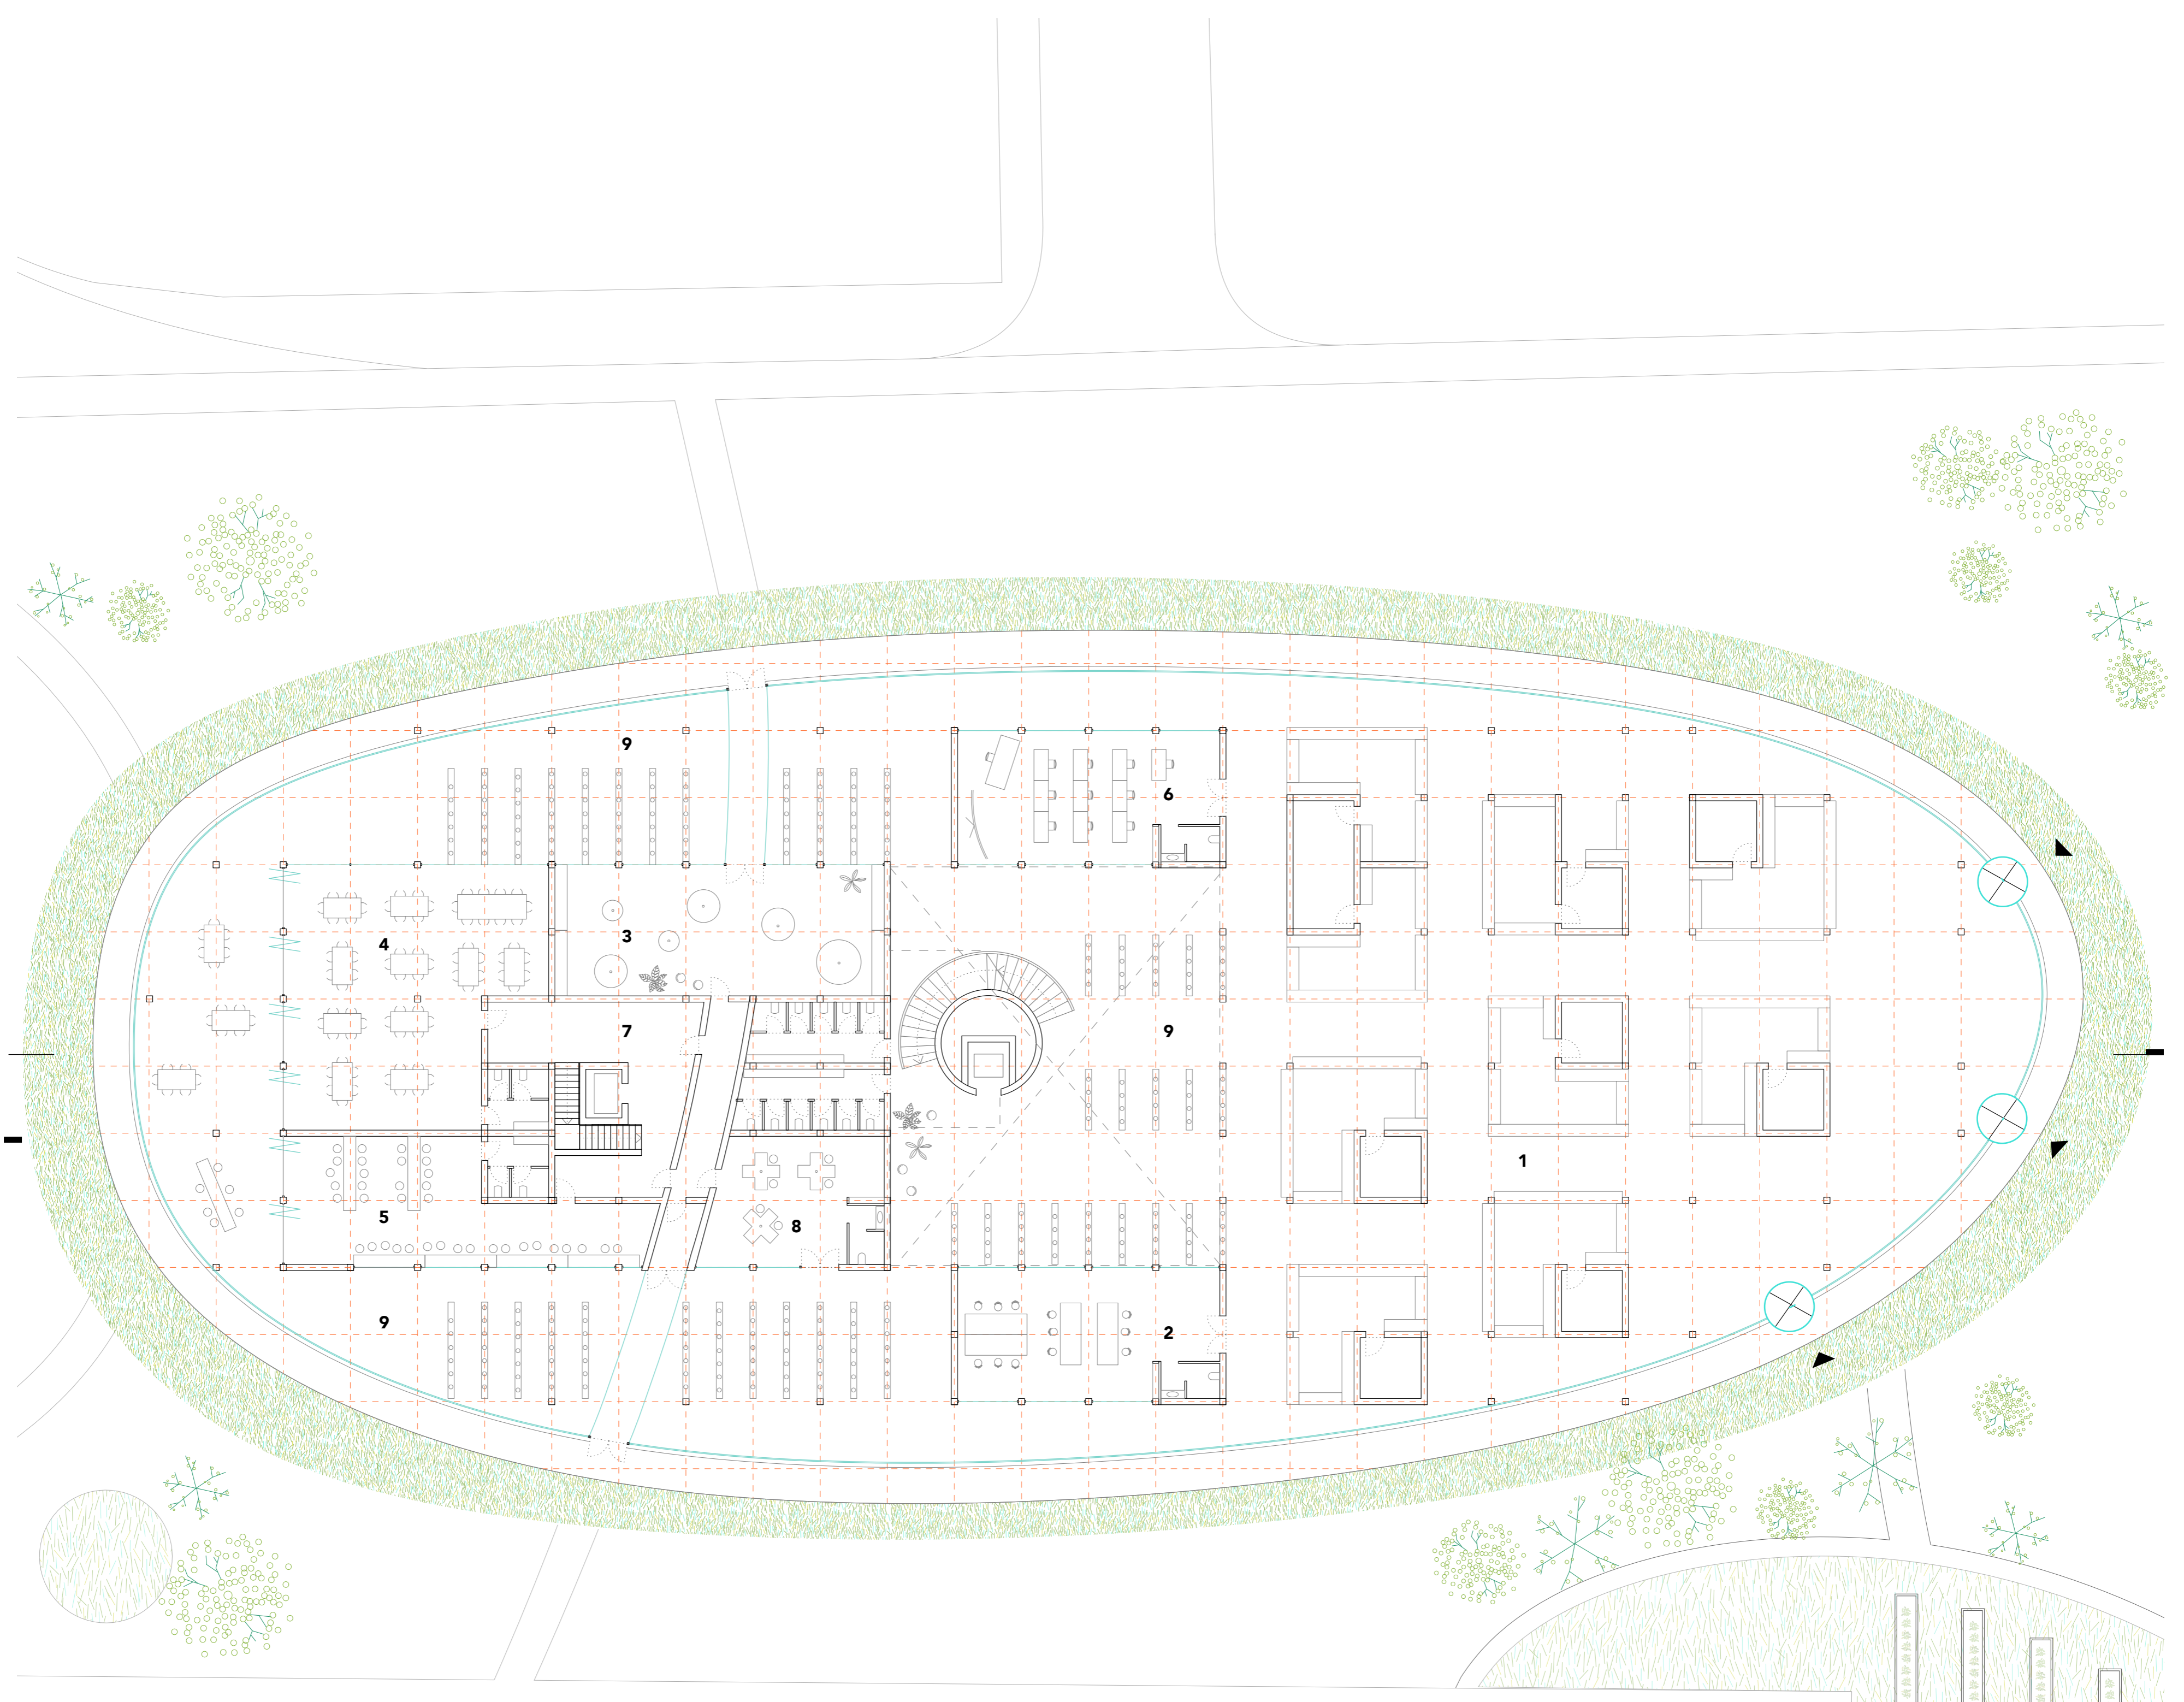

GROUND FLOOR
1:200

- 1 Food market
- 2 Traditional agriculture class
- 3 Fresh food degustation
- 4 Restaurant
- 5 Bar
- 6 Hydroponic agriculture class
- 7 Storage
- 8 Biological painting class
- 9 Hydroponic garden

