


05
MERCADO MADRID
1:500
GROUND FLOOR
Politecnico di Milano
Ignacio Vicens y Huidobro | Emilio Farioli
Francesca Gardini | Camilla Grassi | Raffaele Mangoni

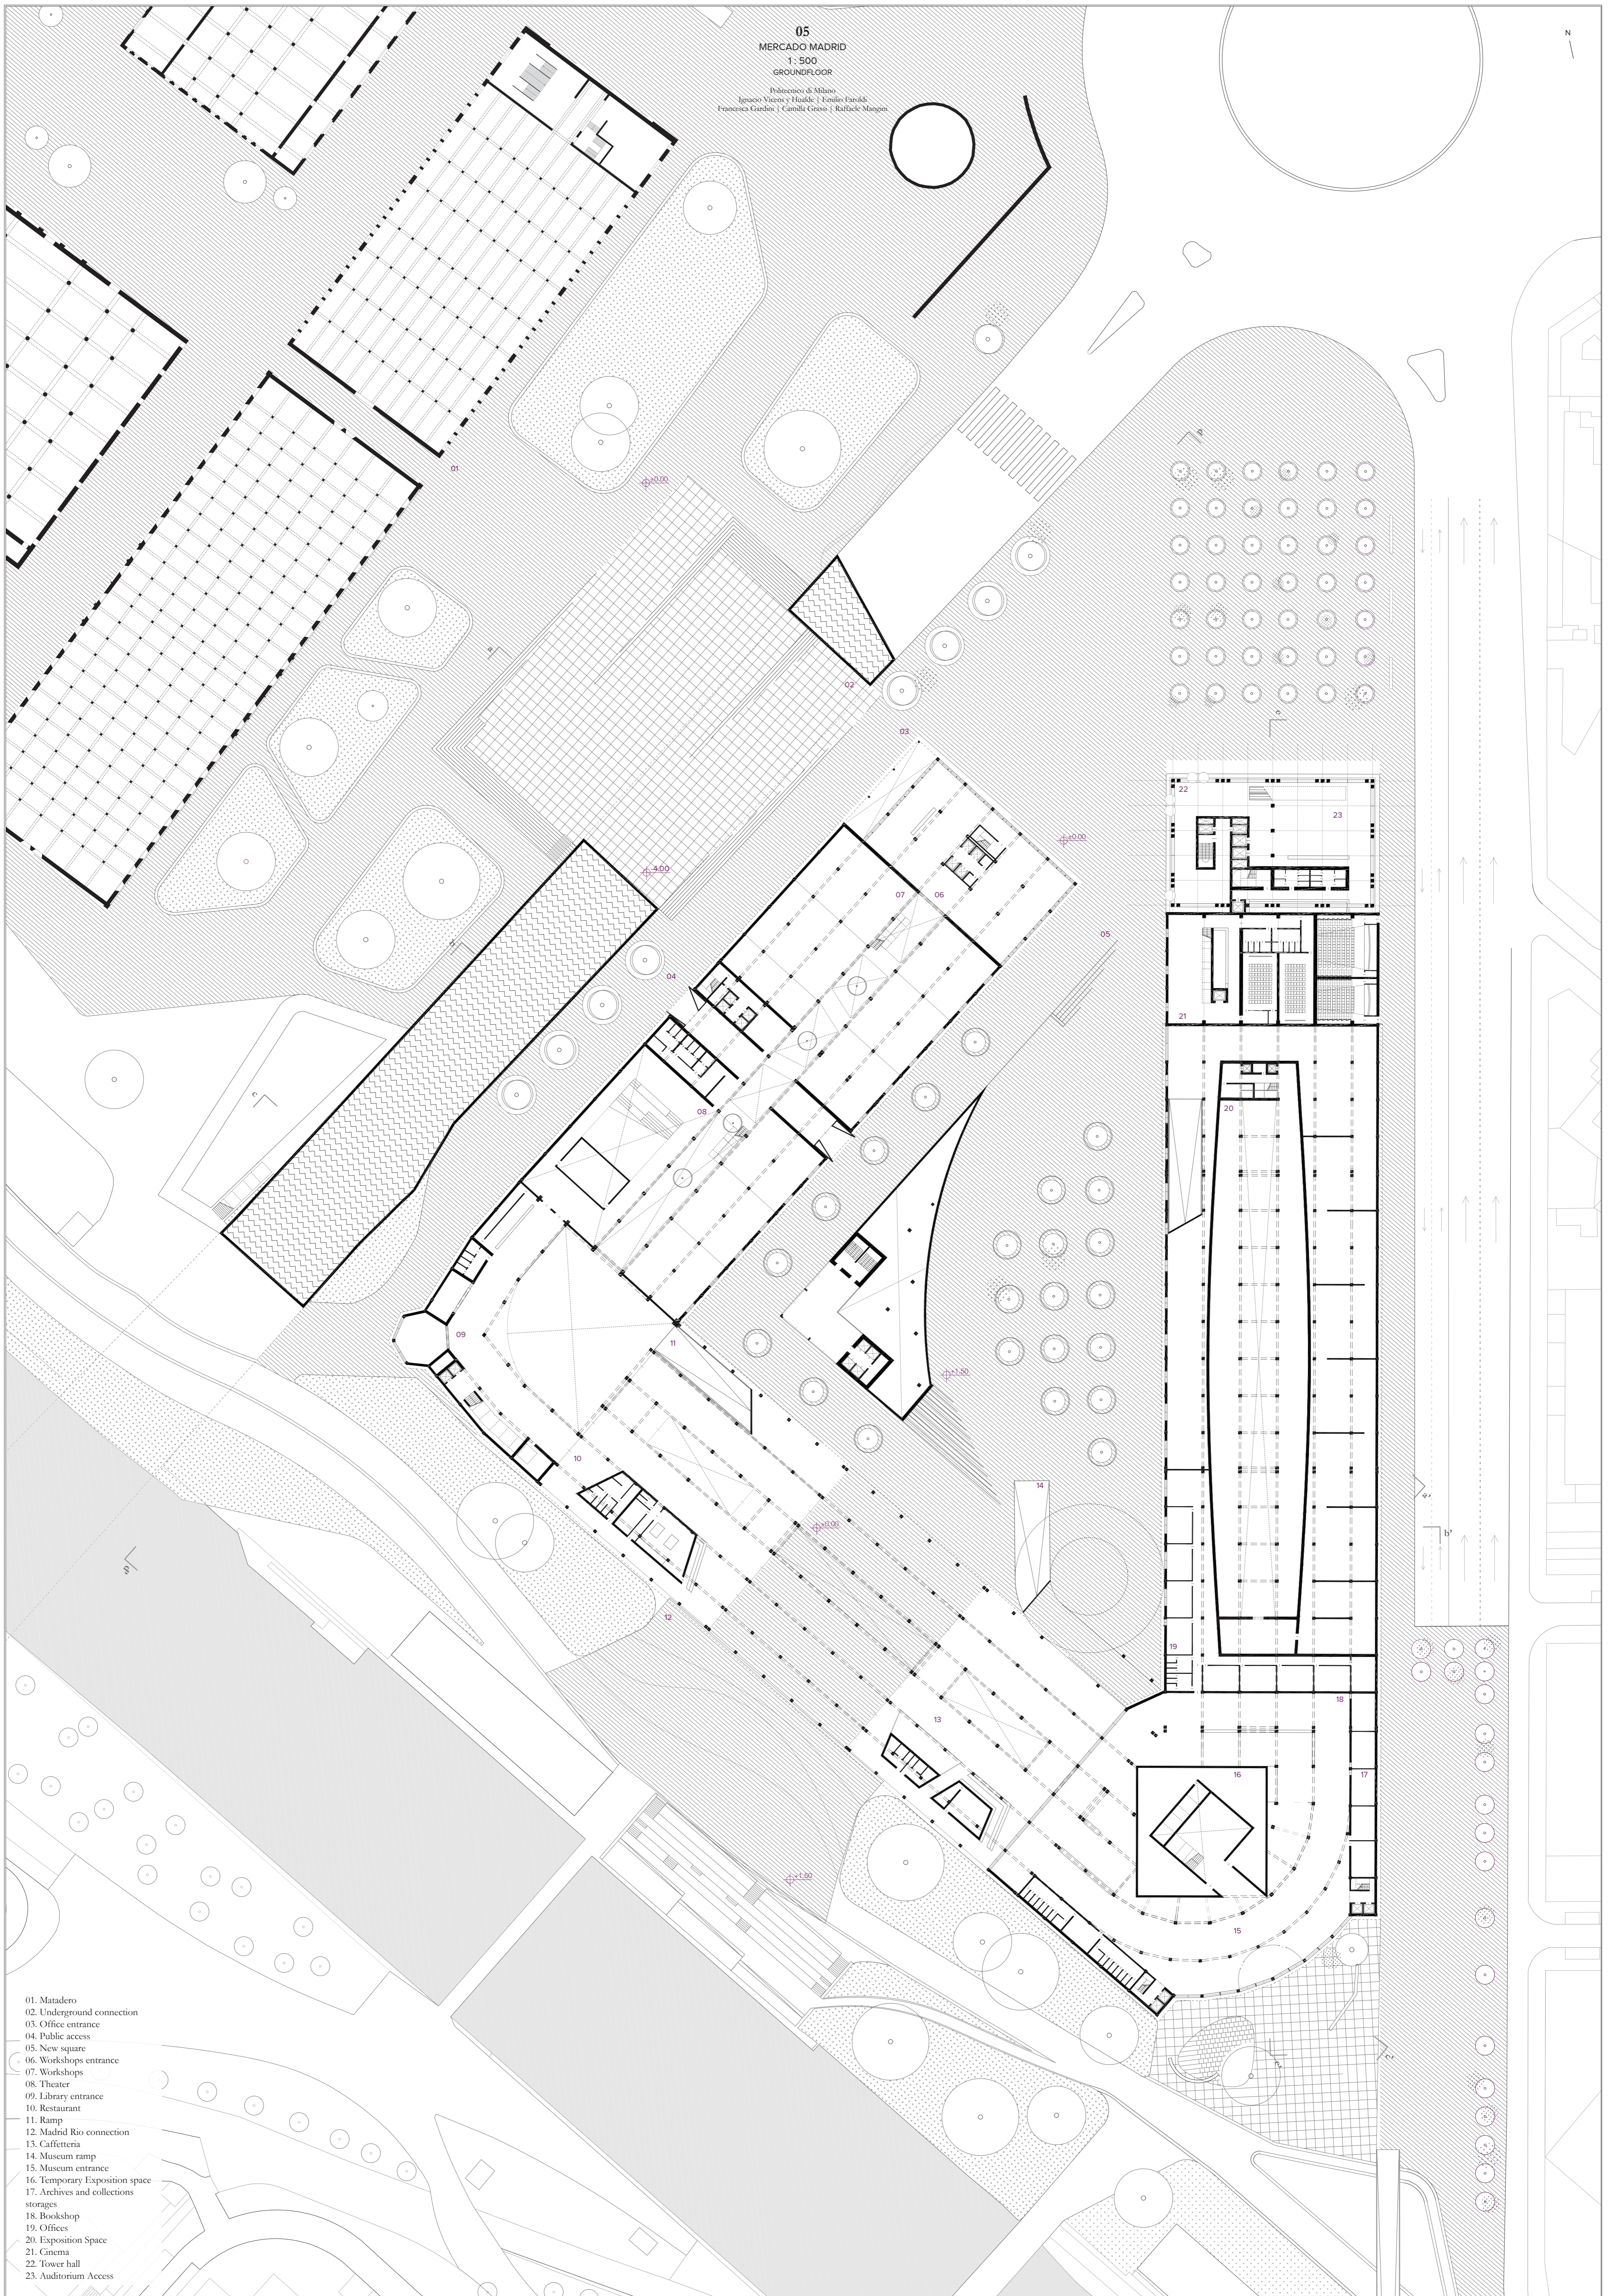

- 01. Matadero
- 02. Underground connection
- 03. Office entrance
- 04. Public access
- 05. New square
- 06. Workshops entrance
- 07. Workshops
- 08. Theater
- 09. Library entrance
- 10. Restaurant
- 11. Ramp
- 12. Madrid Rio connection
- 13. Caffeteria
- 14. Museum ramp
- 15. Museum entrance
- 16. Temporary Exposition space
- 17. Archives and collections storages
- 18. Bookshop
- 19. Offices
- 20. Exposition Space
- 21. Cinema
- 22. Tower hall
- 23. Auditorium Access