


06
MERCADO MADRID
1:500
FIRST FLOOR
Palacio de Mazarin
Ignacio Vicens y Huidobro | Emilio Fariñas
Francesca Gardini | Camilla Grassi | Raffaele Mangini

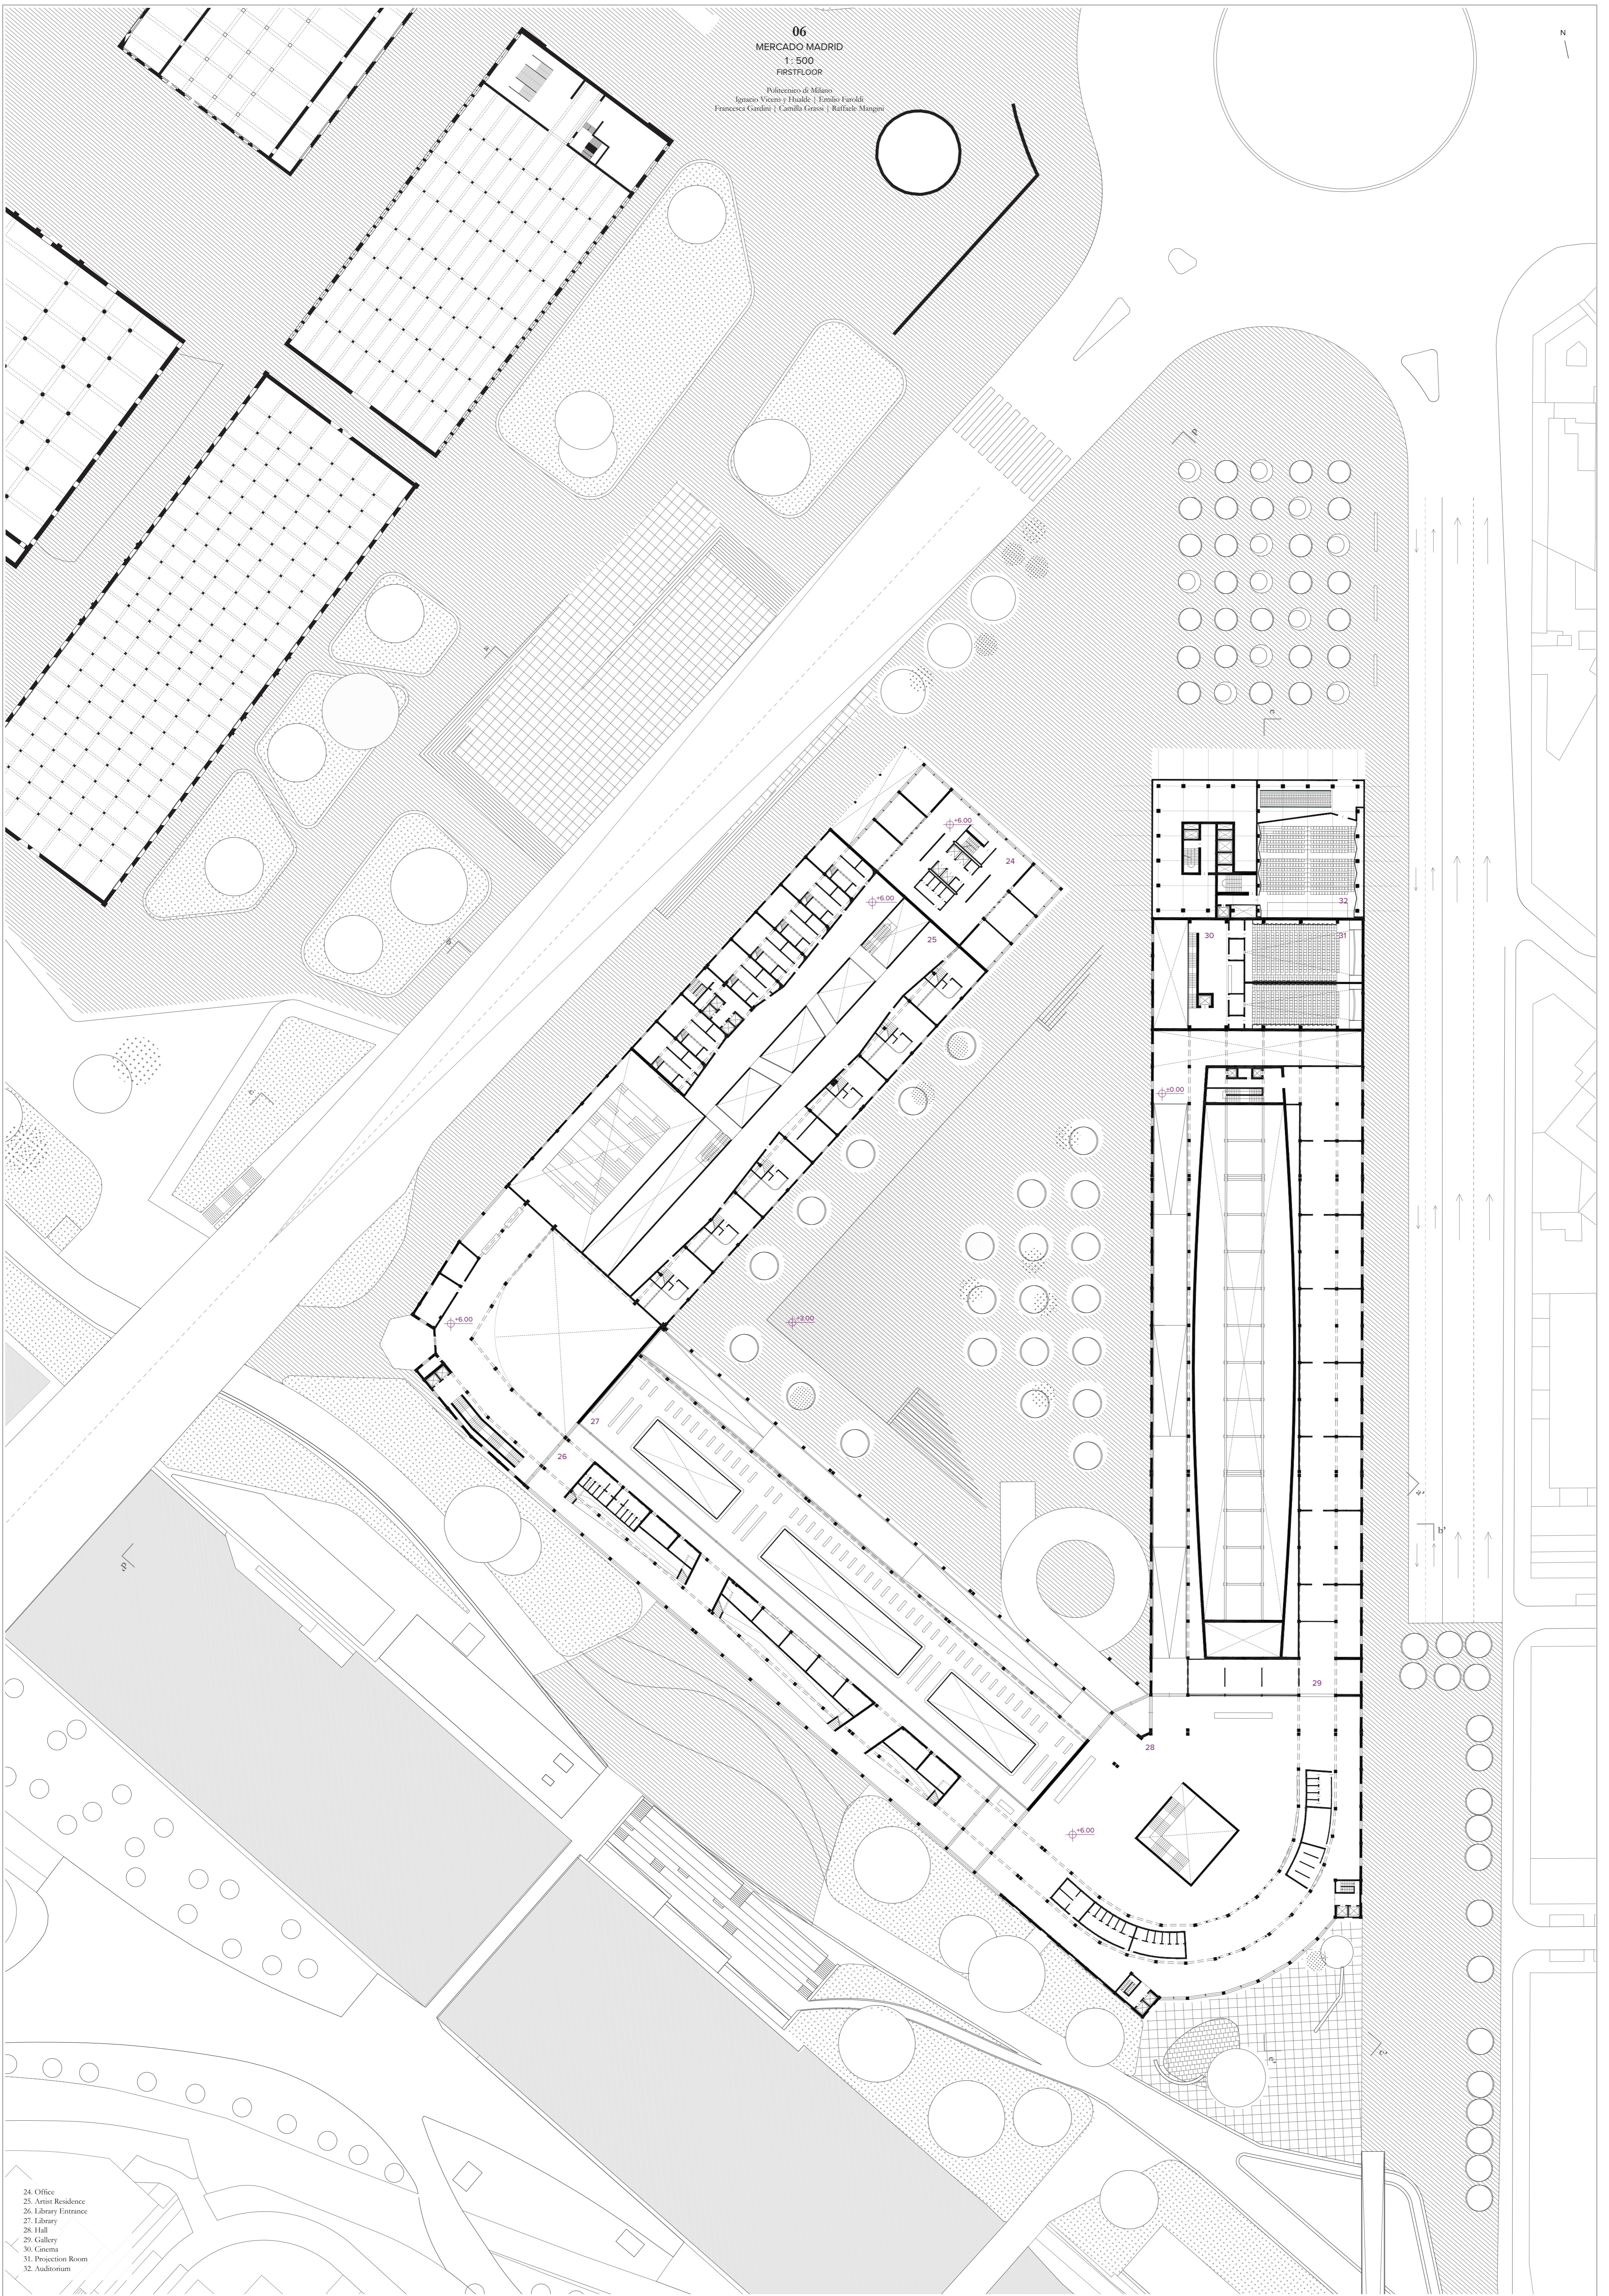

- 24. Office
- 25. Artist Residence
- 26. Library Entrance
- 27. Library
- 28. Hall
- 29. Gallery
- 30. Cinema
- 31. Projection Room
- 32. Auditorium