

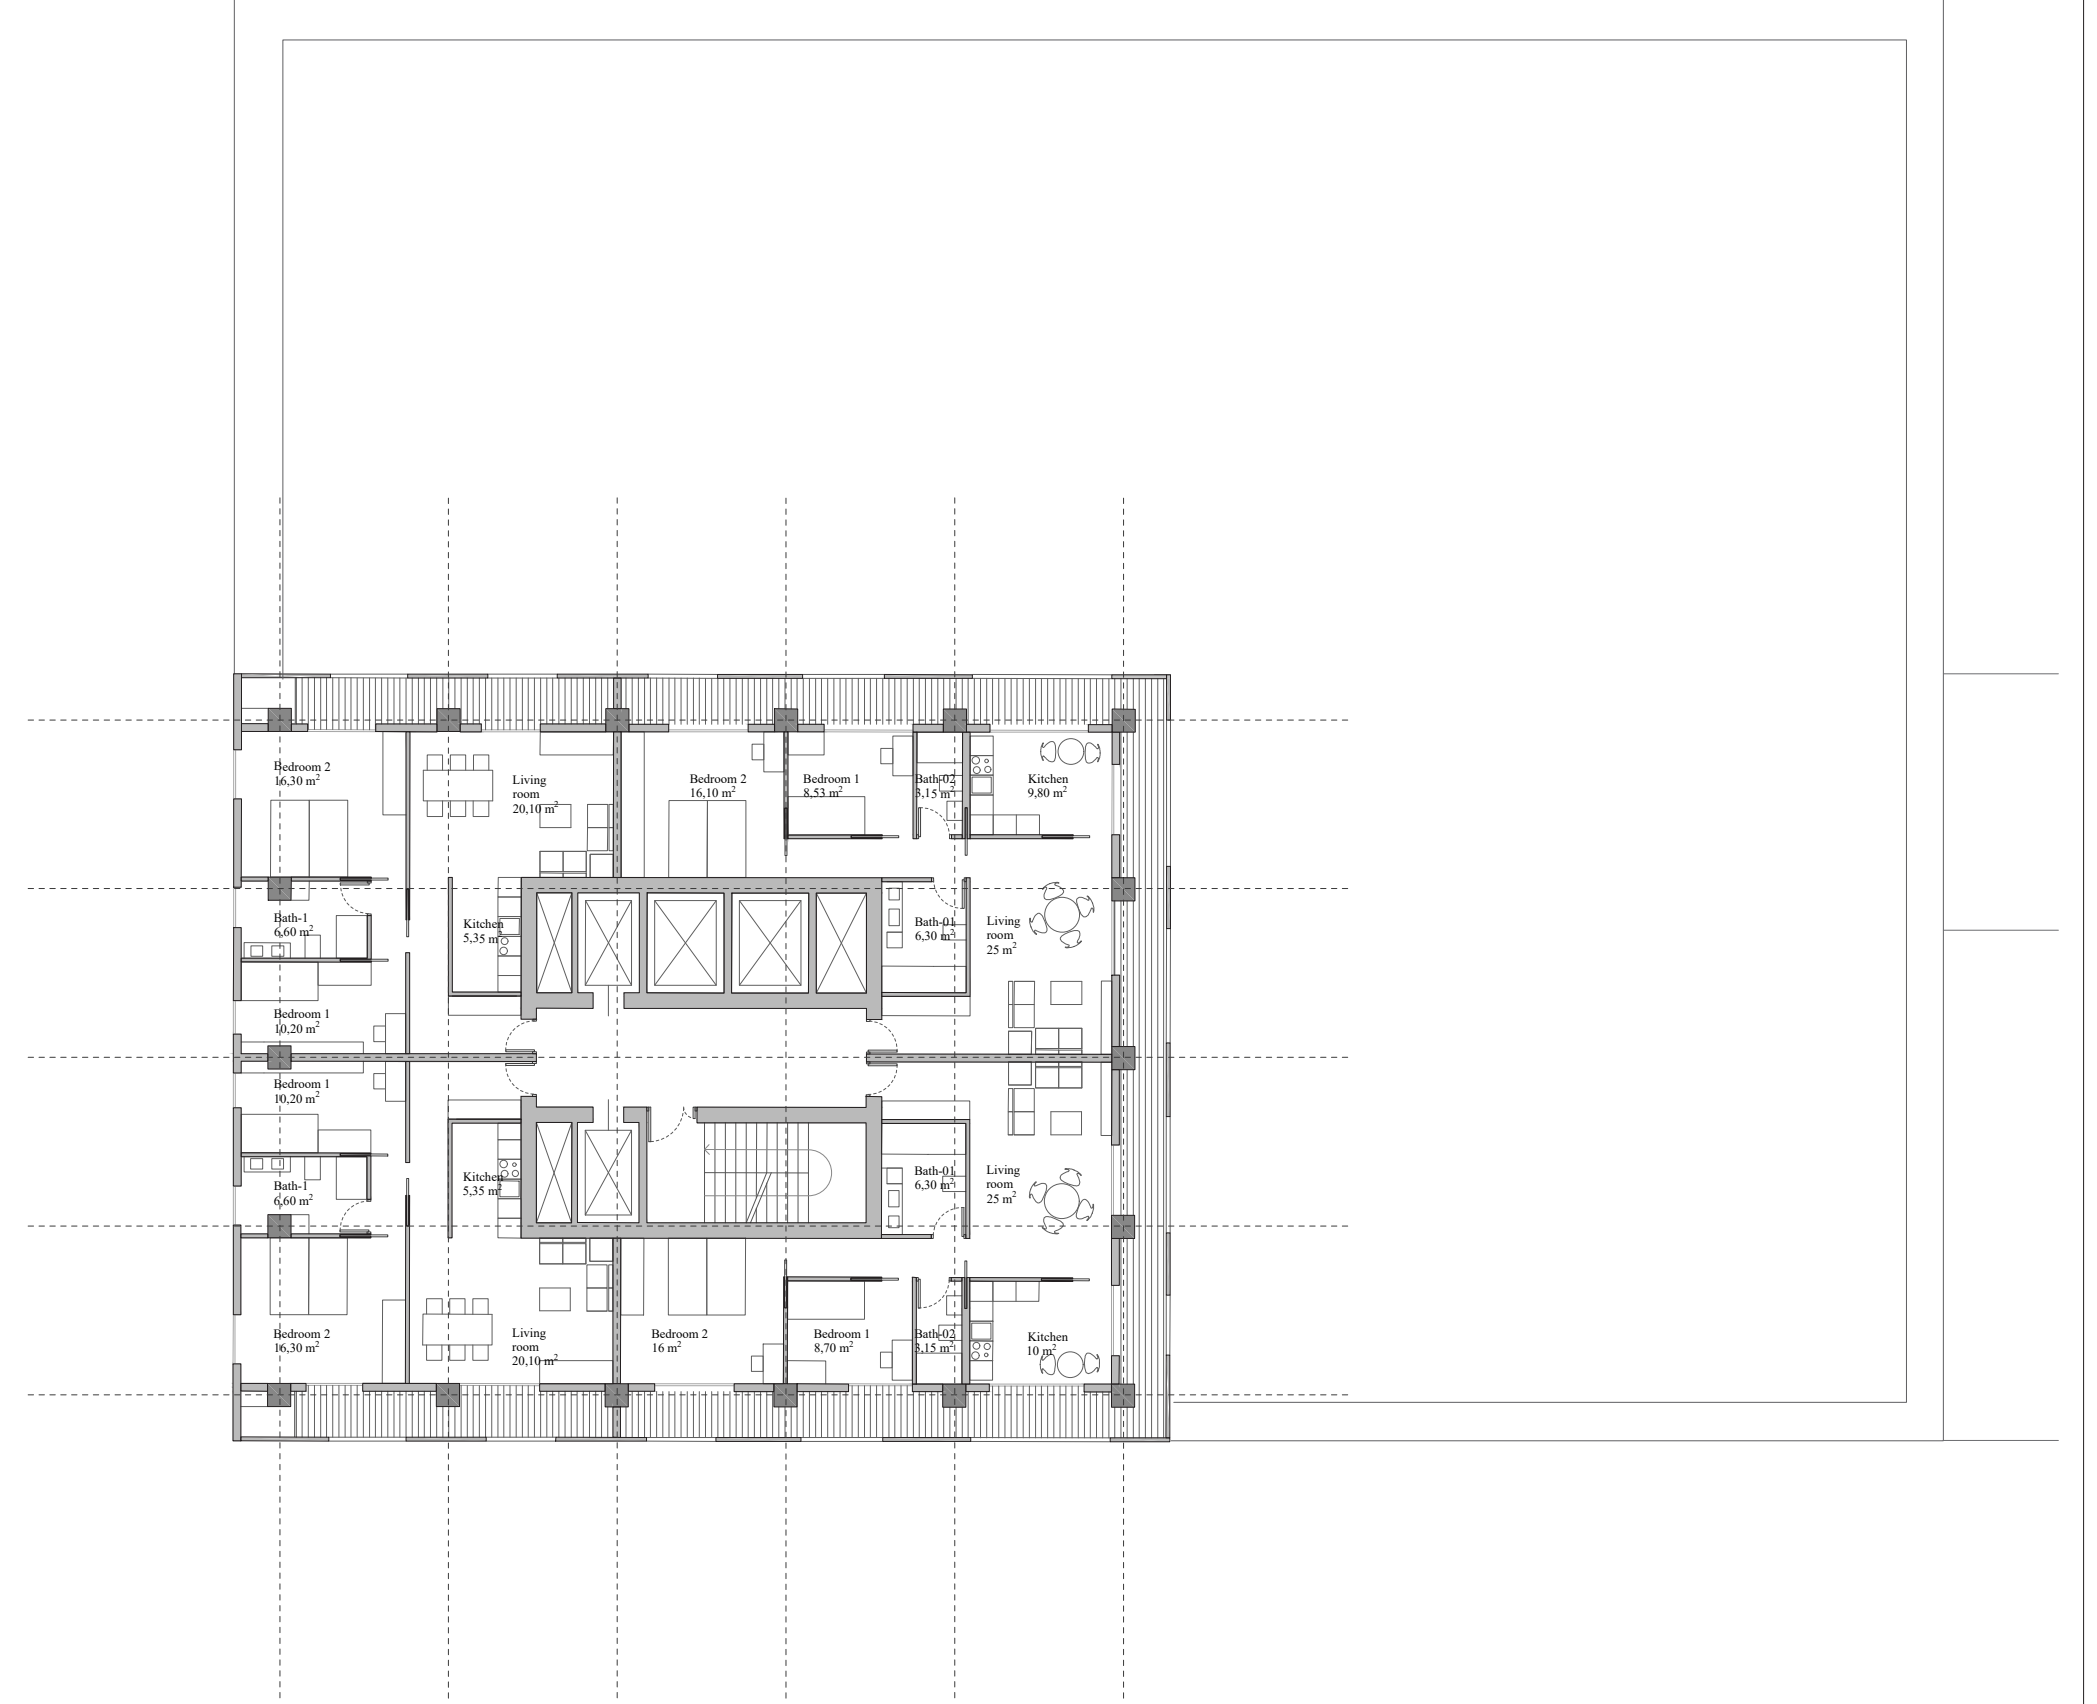
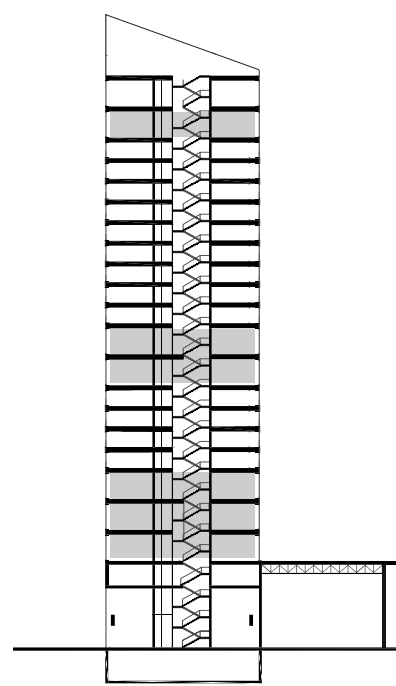




3rd, 4th, 5th, 10th, 11th, 21st Floor  
 Office

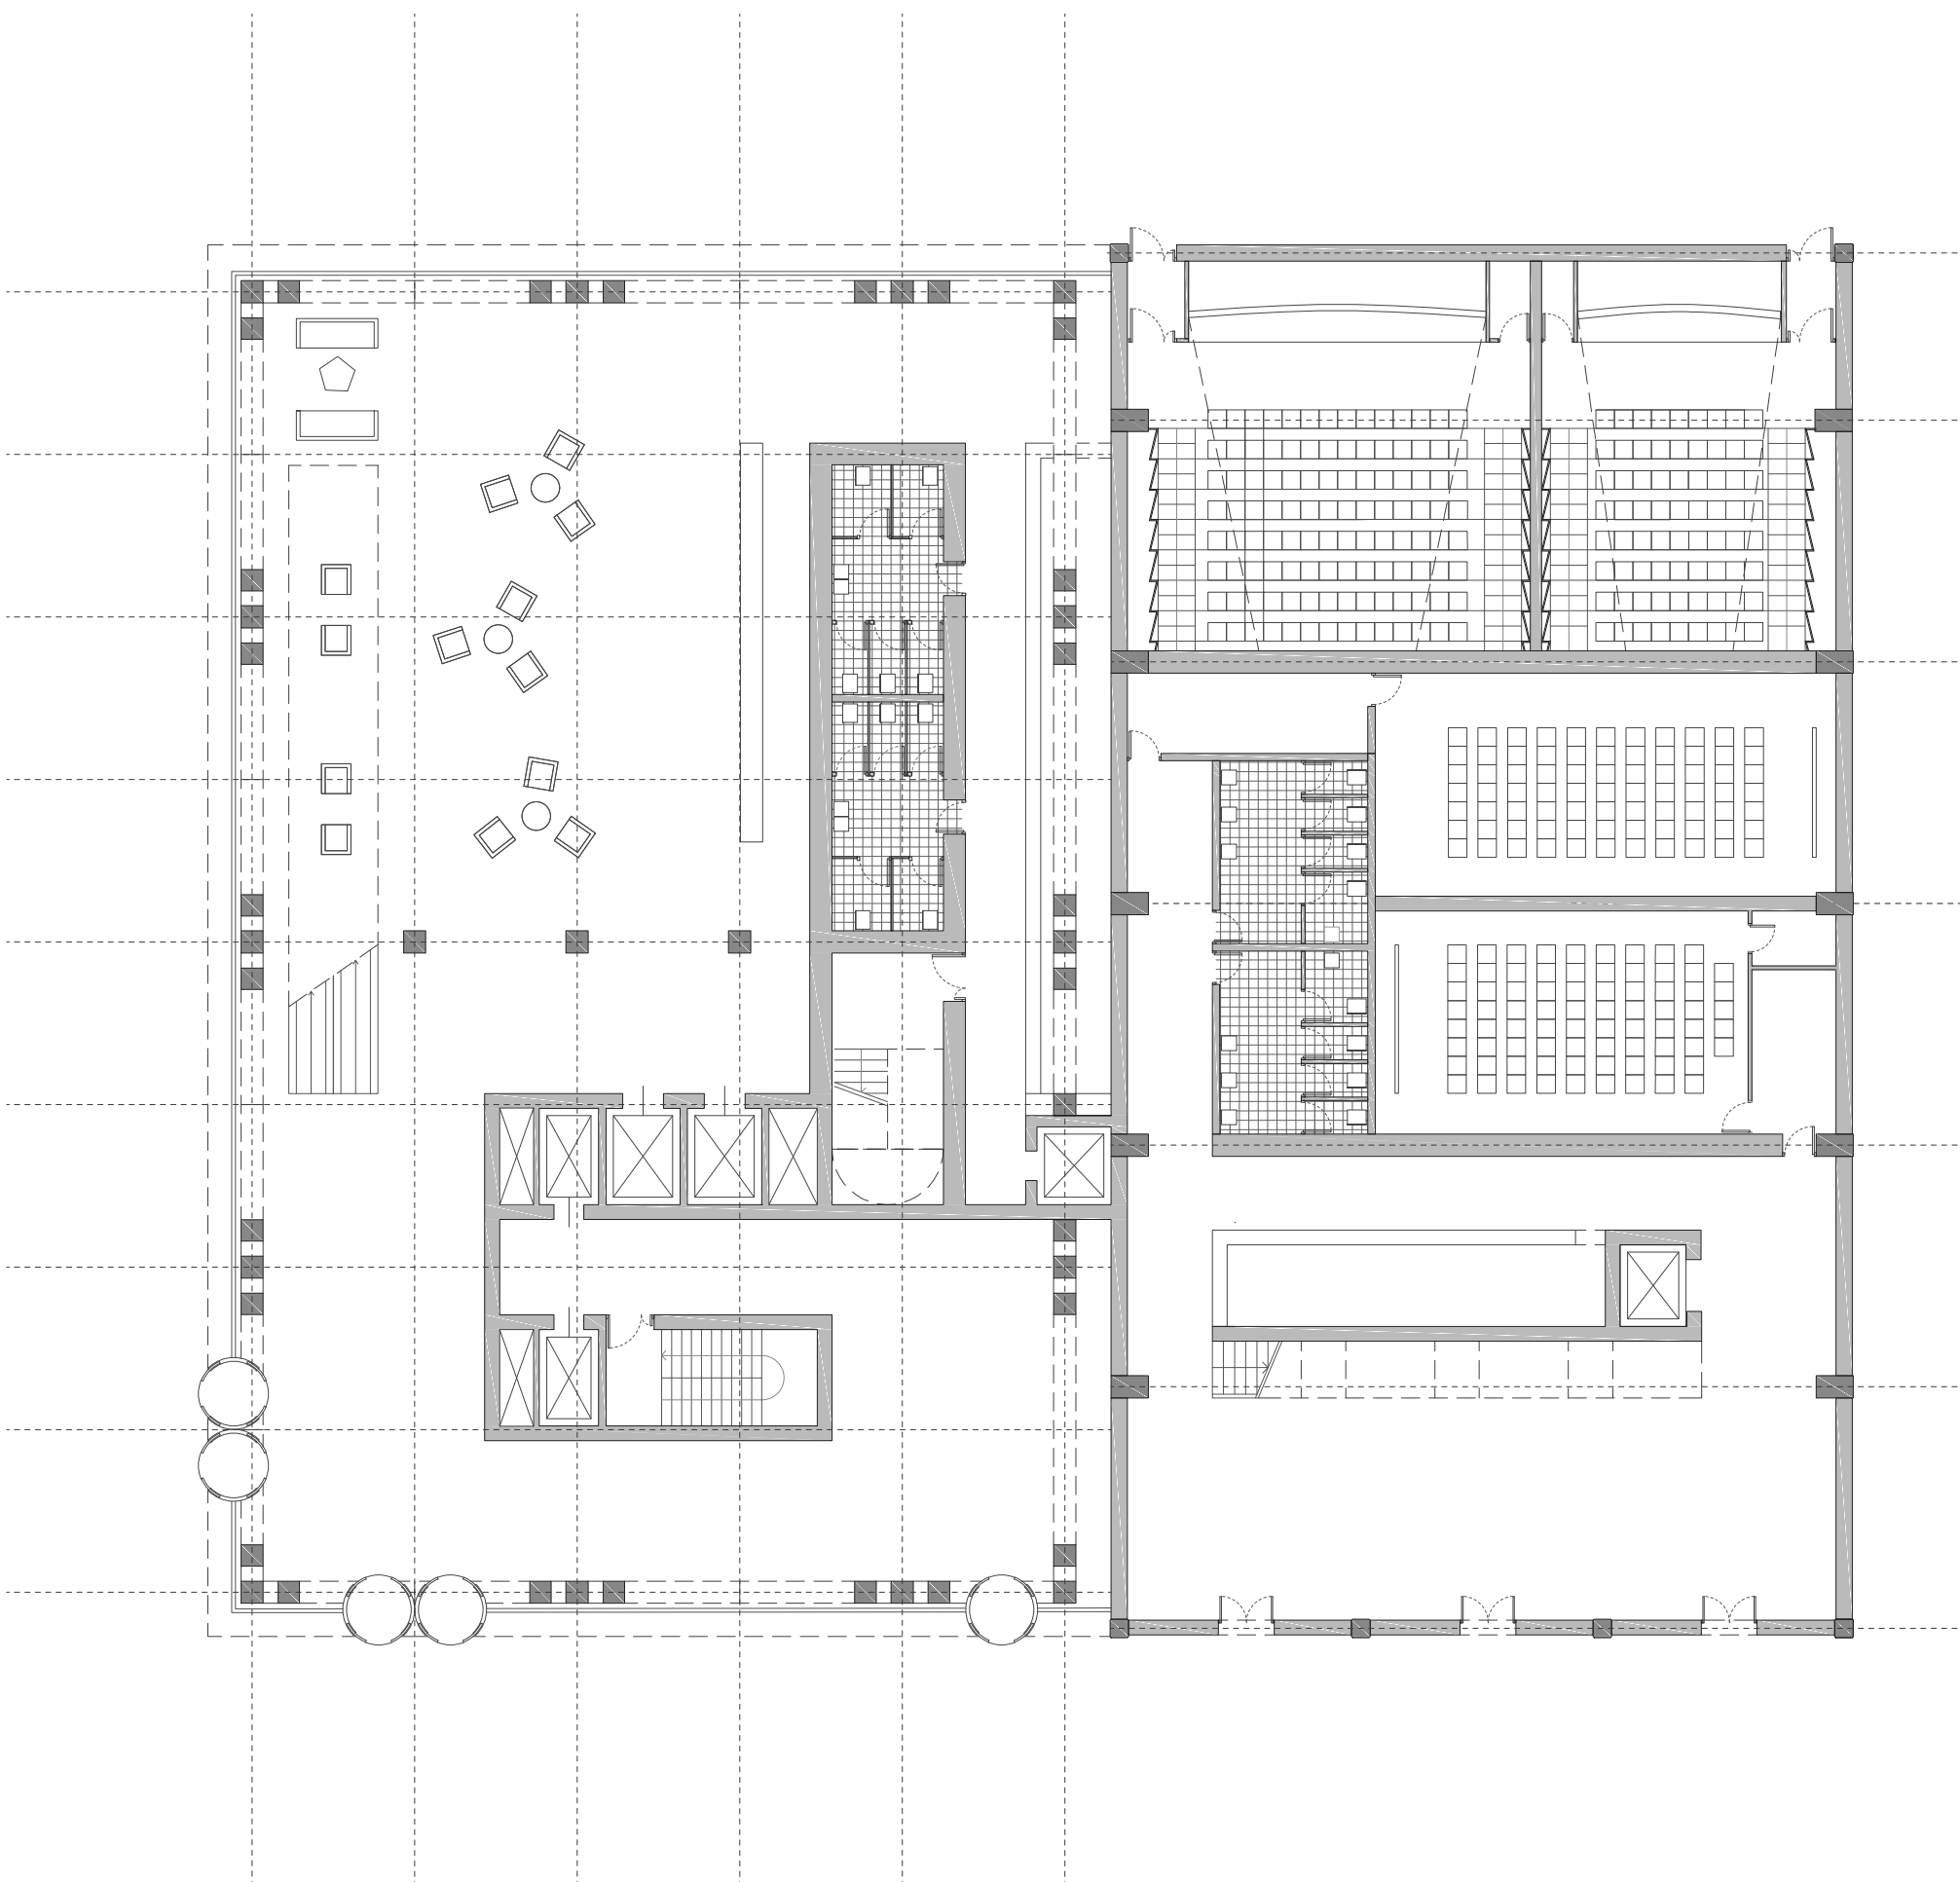

6th to 8th, 12th to 19th Floor  
 3 Bed Apartments

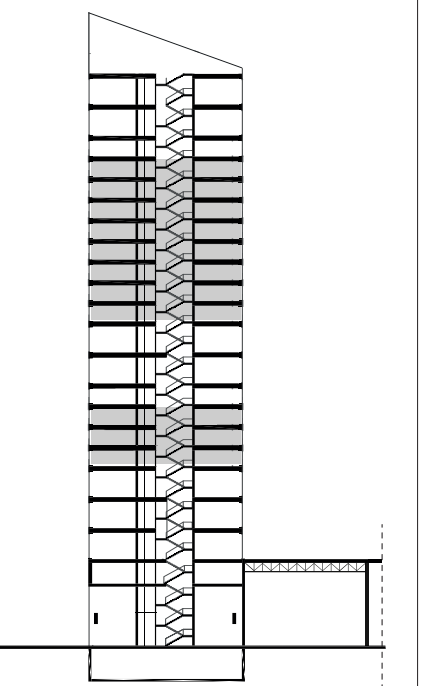

1st Floor  
 Entrance

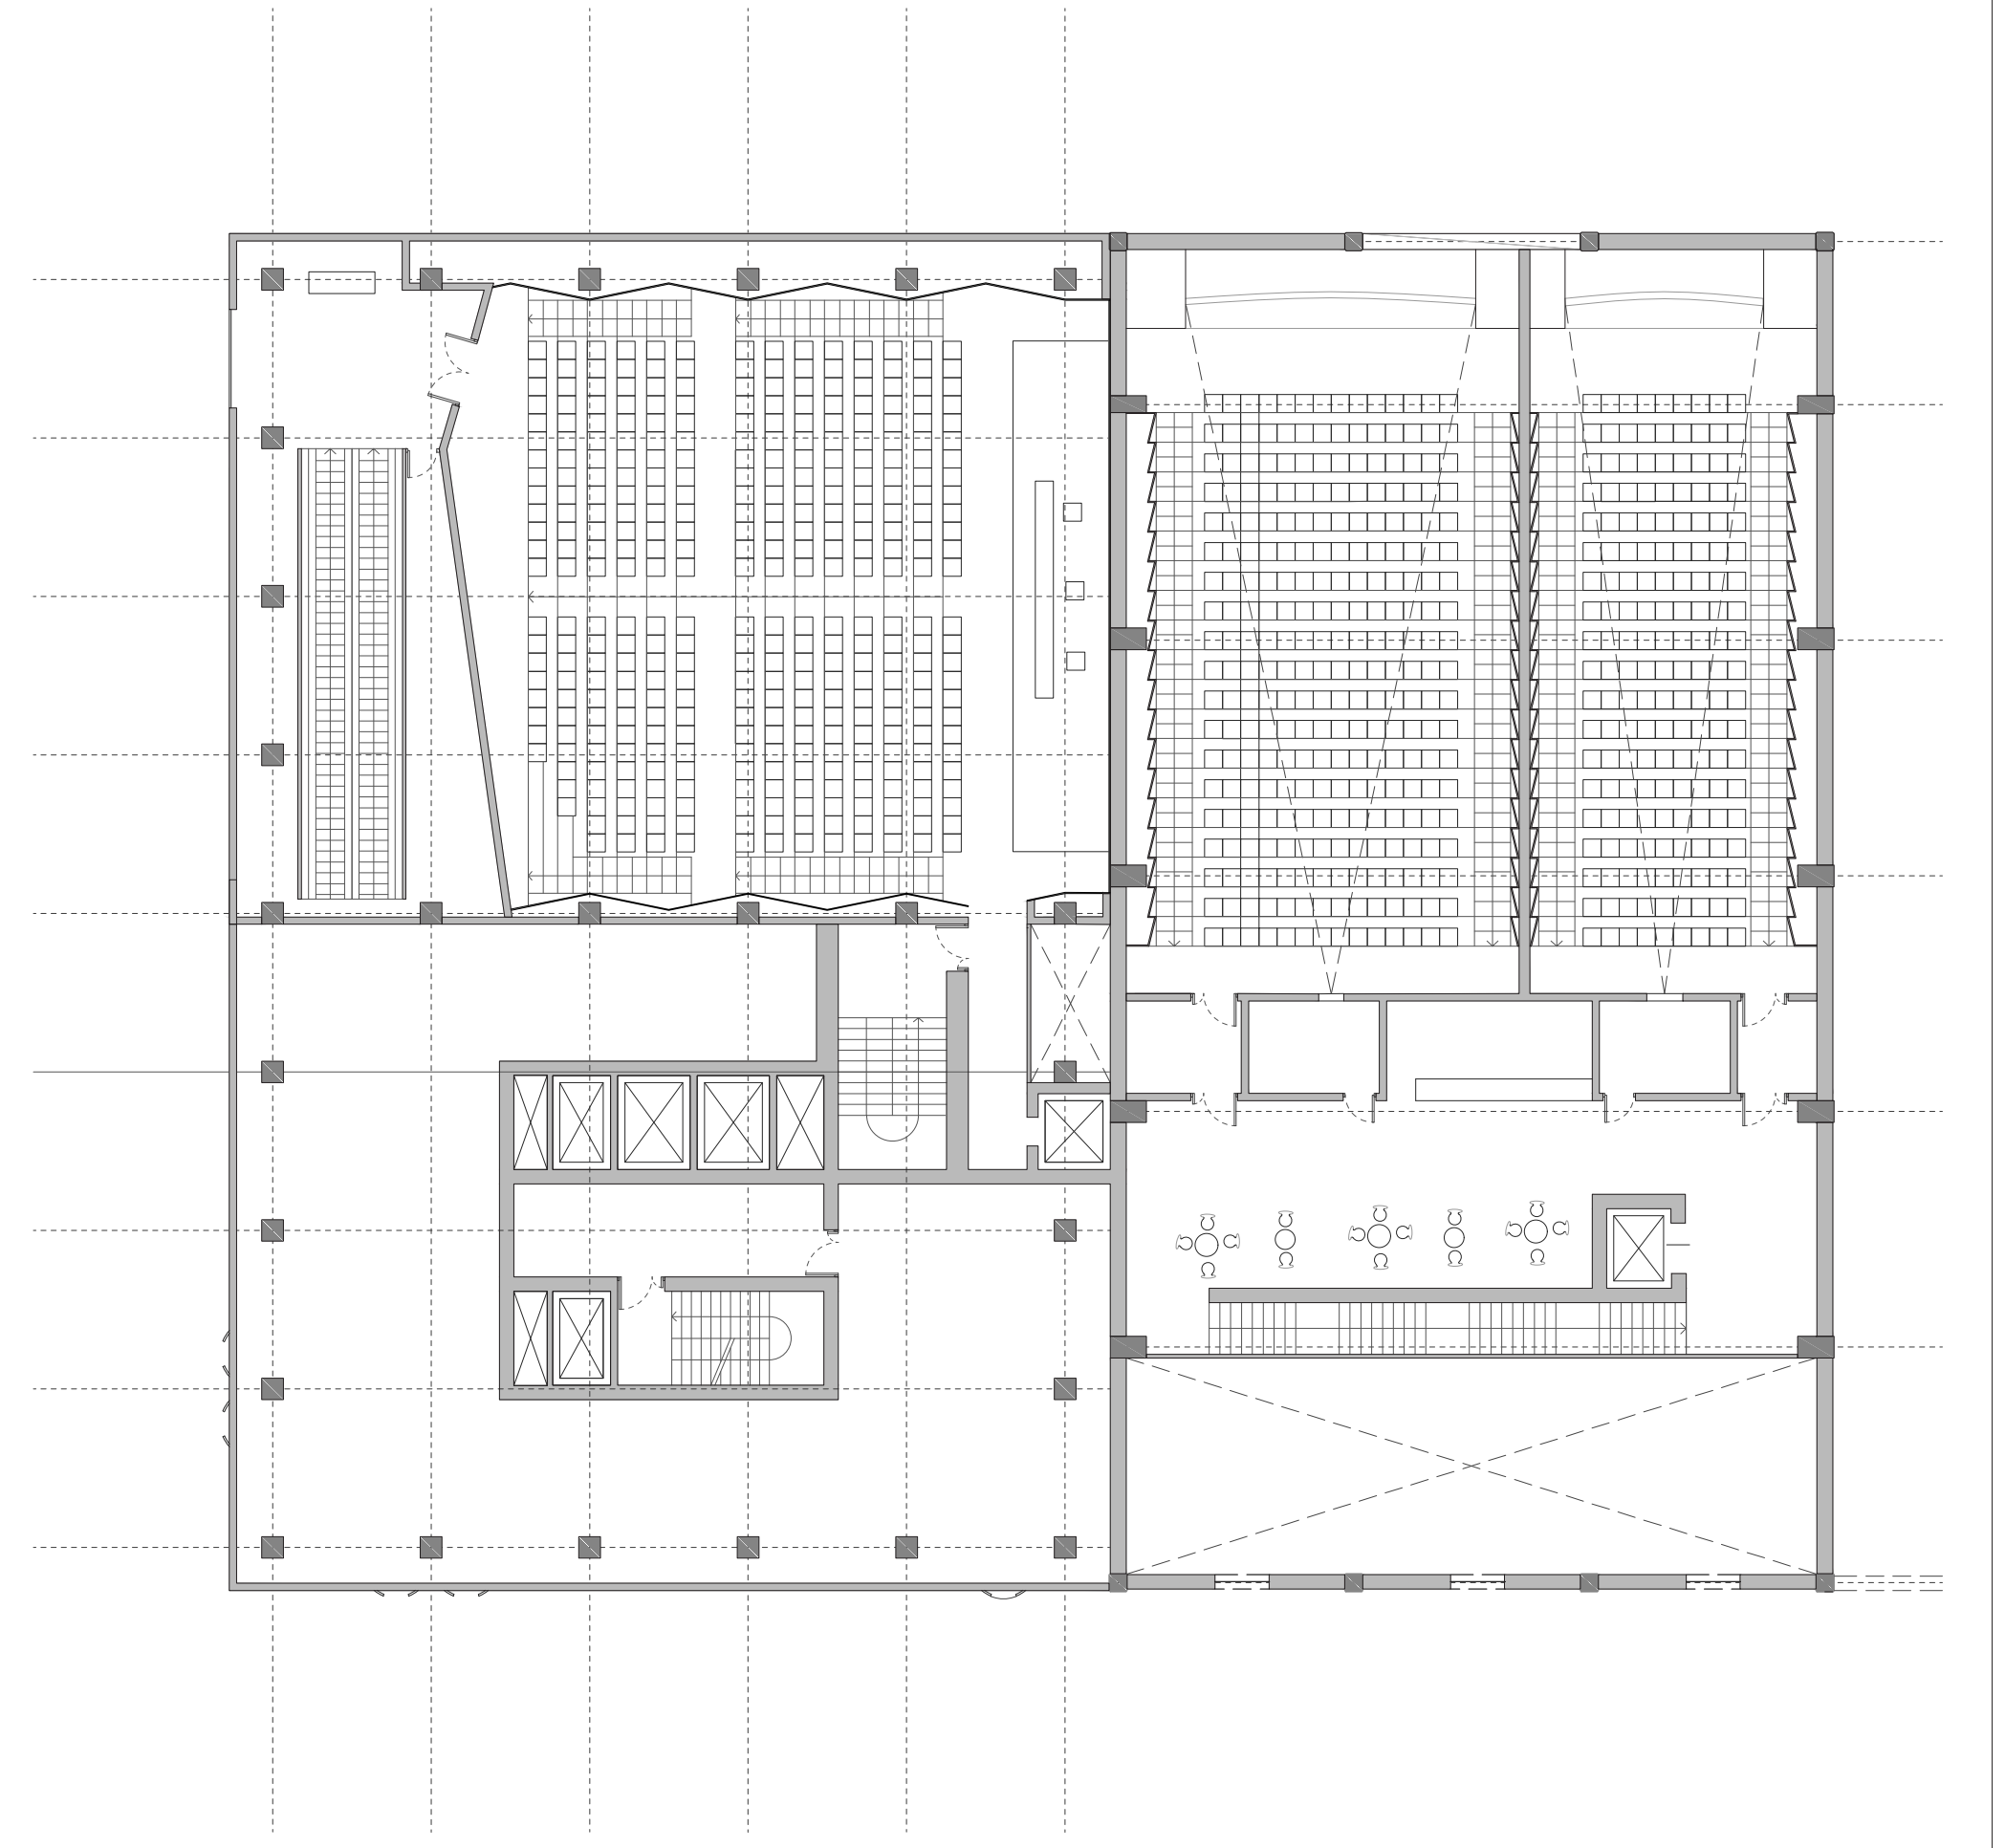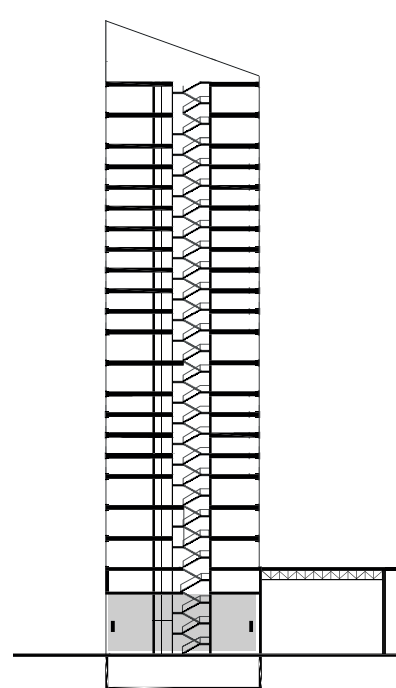

2nd Floor  
 Auditorium

