


Firstfloor plan
Library mezzanines

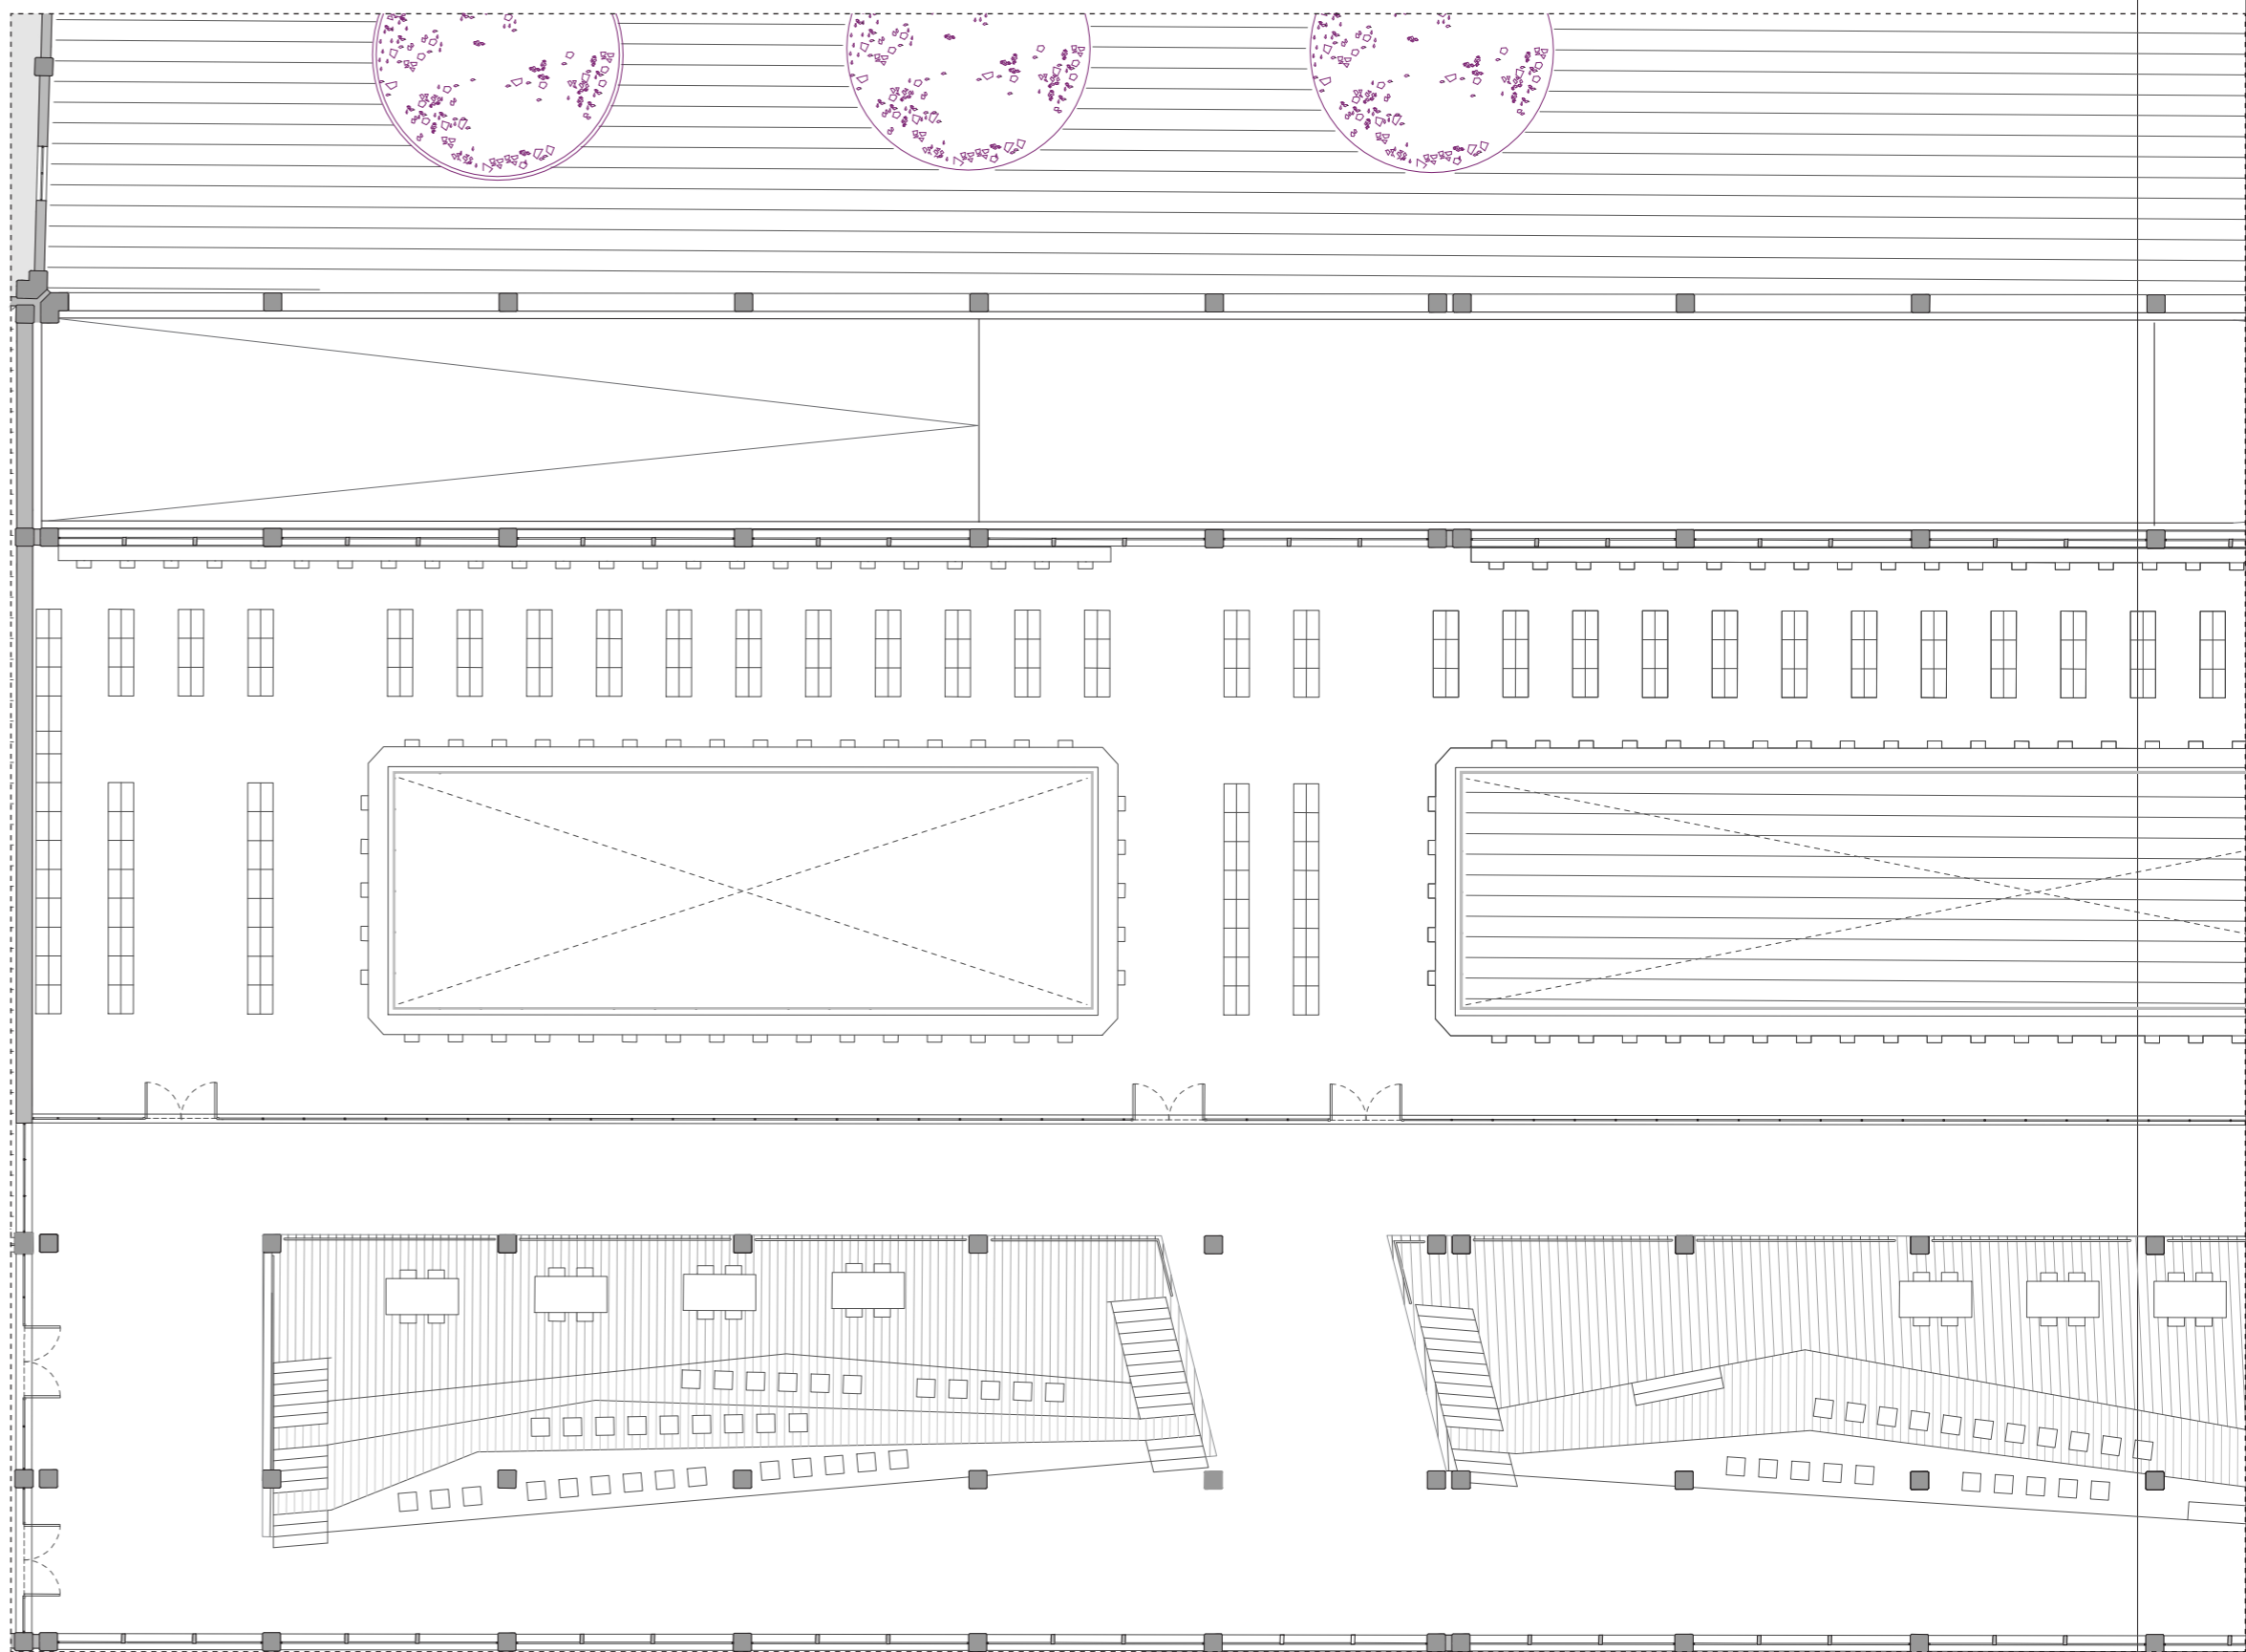

Firstfloor plan
Library

