


# Ambivalence of social activities

Central nave

D 03


## SPATIAL ARRANGEMENT

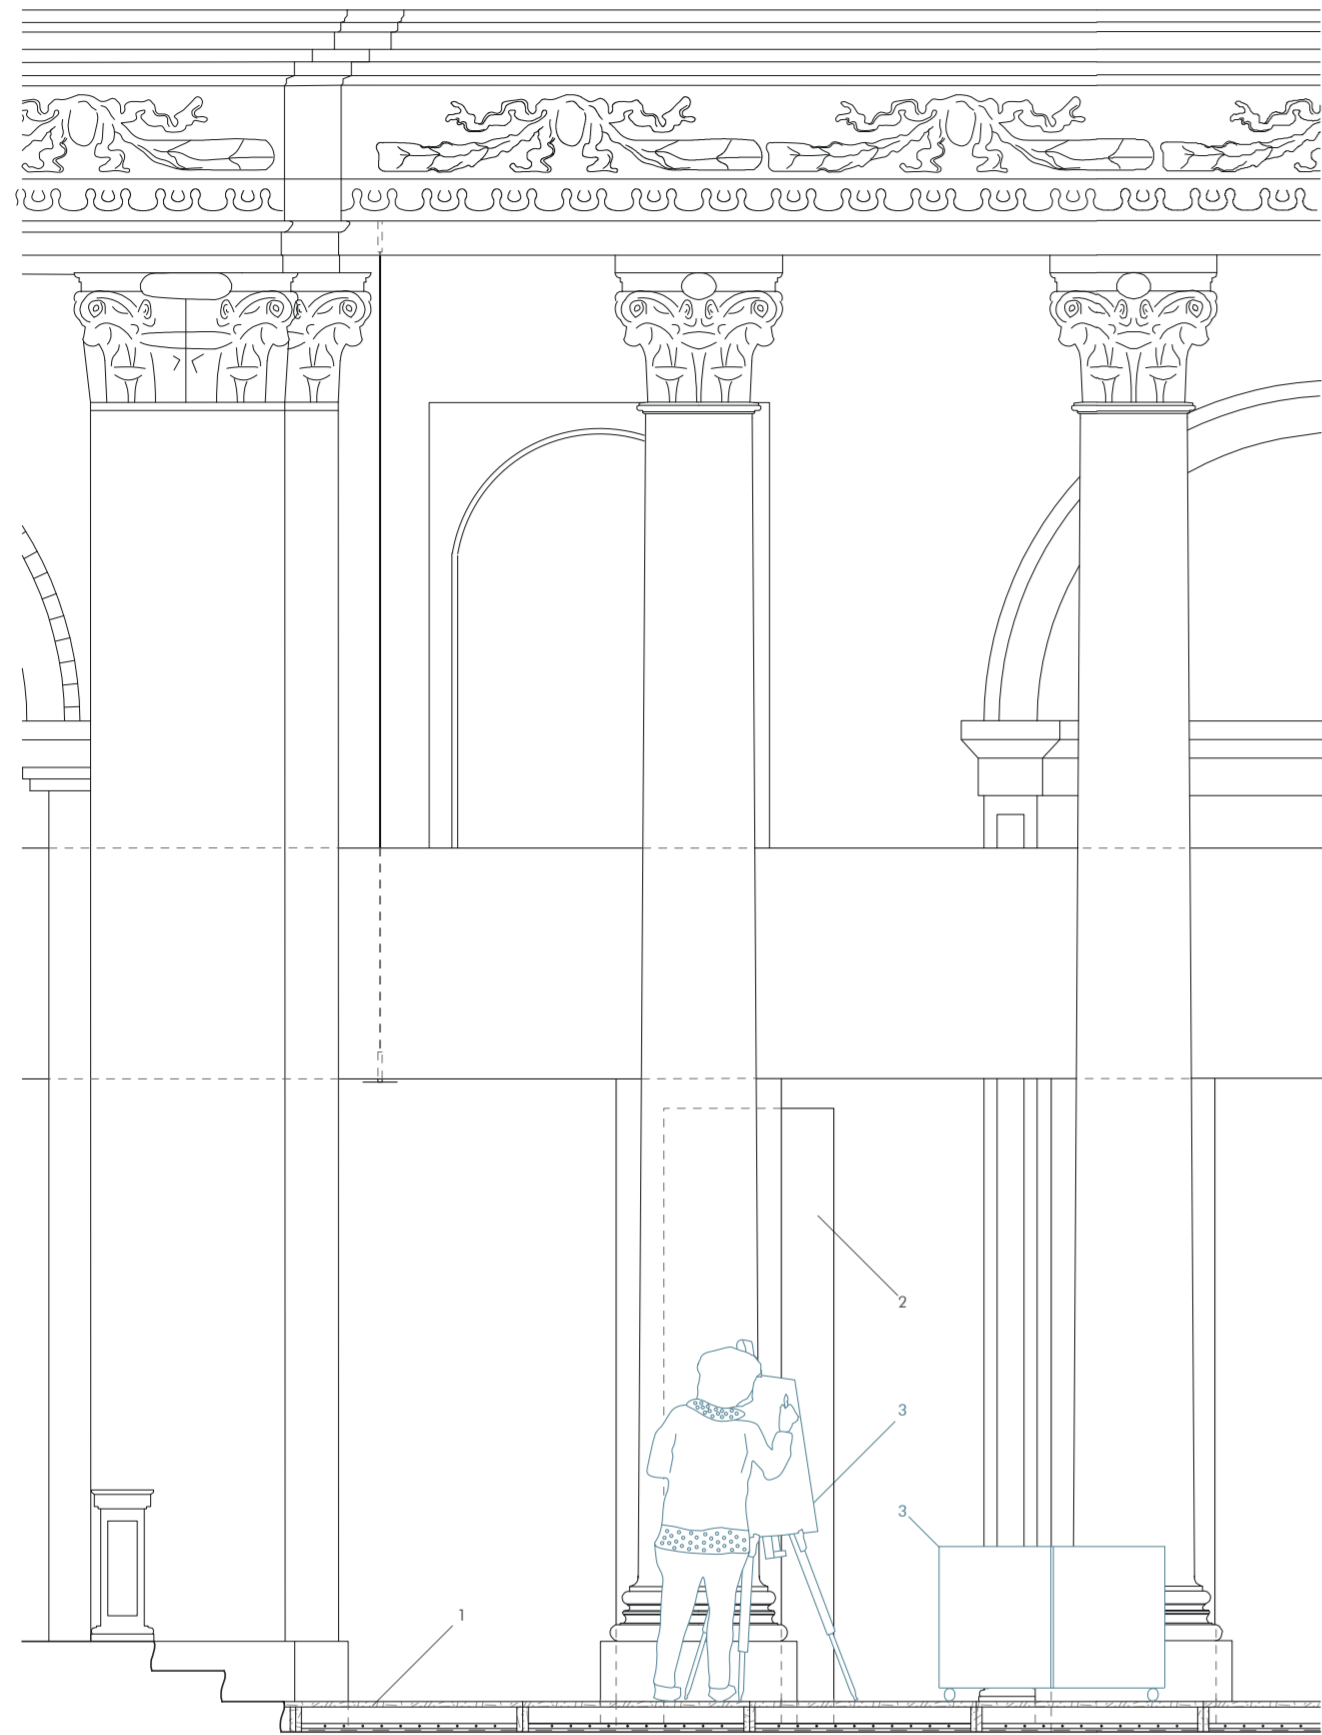


scale 1:40




\_stage for marginal art

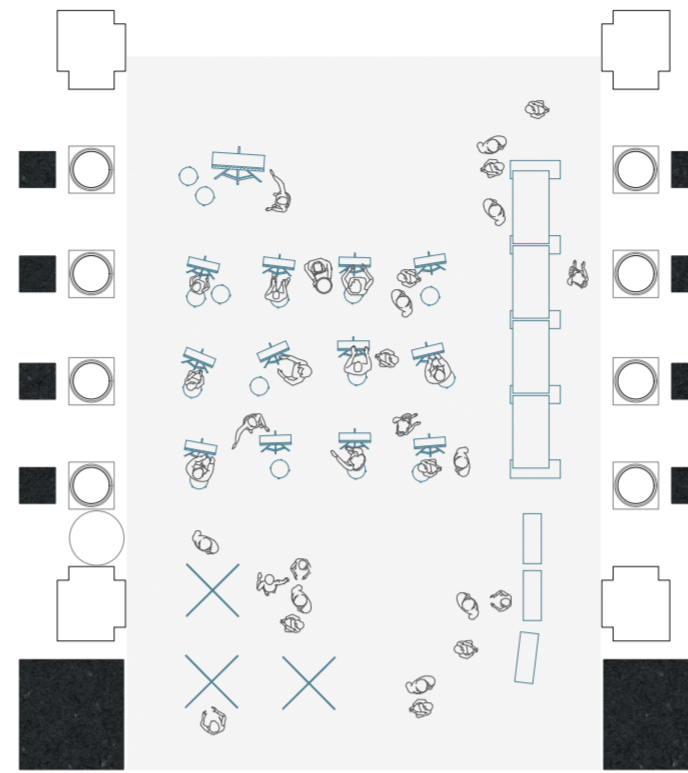



\_social market of local product

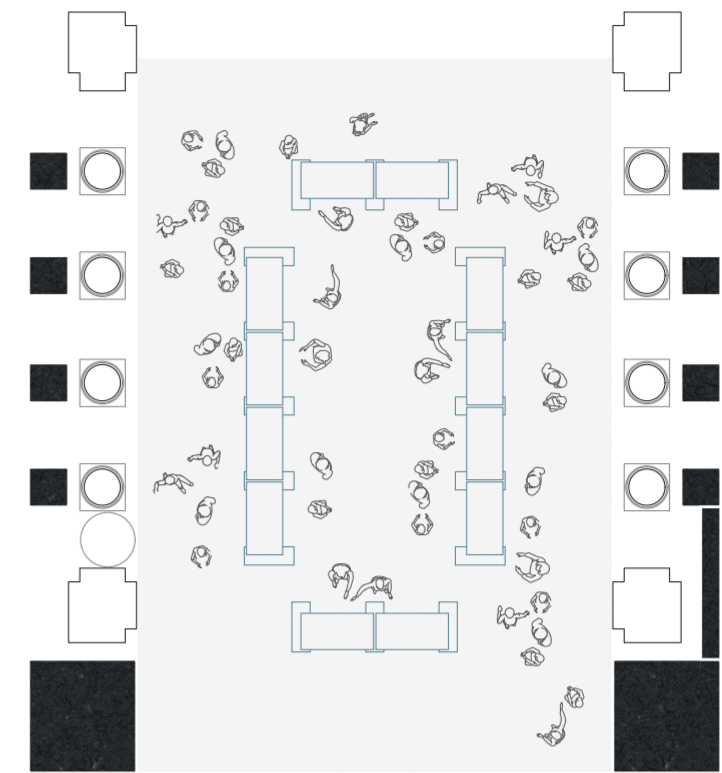

\_Exhibition

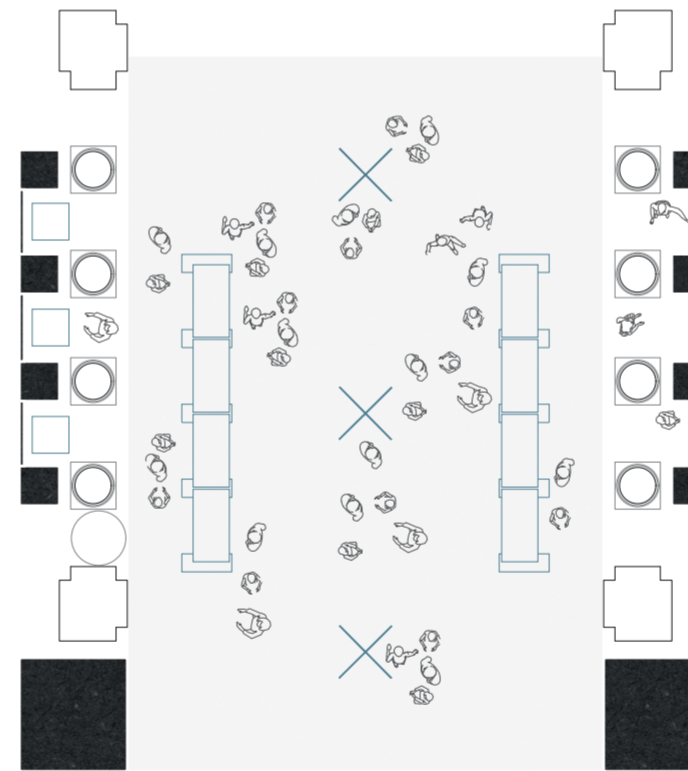

\_Occasional mass

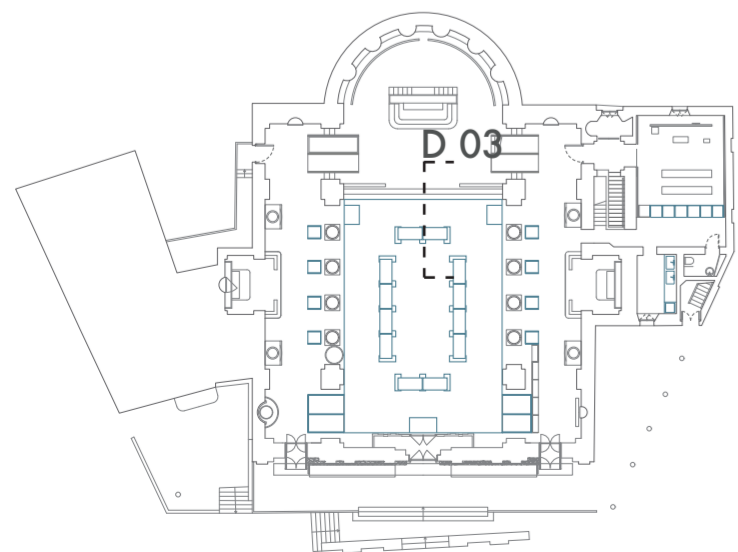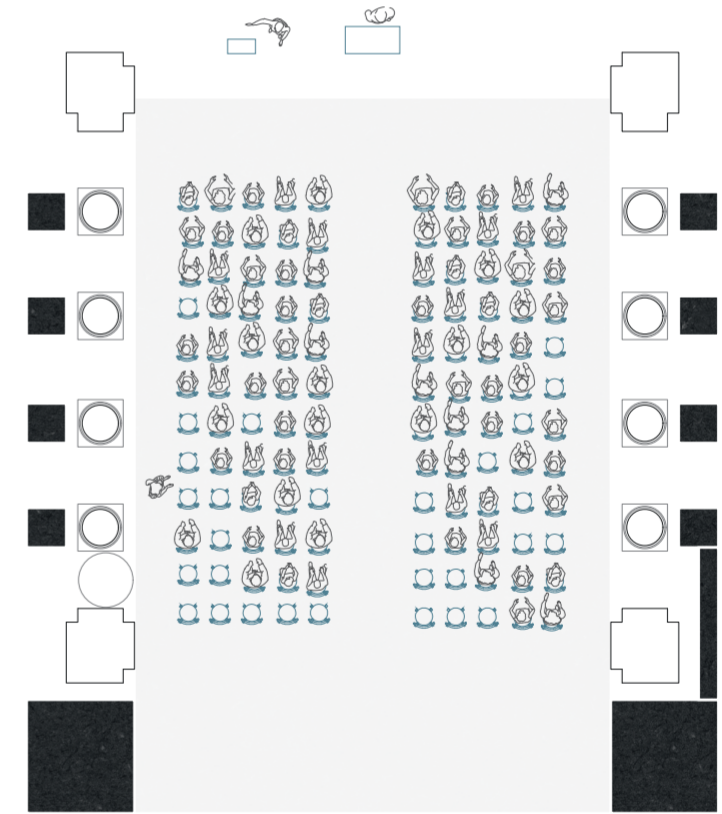

- 1\_Floor system:  
Radiant floor for heating and cooling, dry system  
Platform made of MDF panel, smooth finishing, black, variable dimensions
- 2\_Container of objects:  
Closet 900x900x3400mm, made of MDF panels, th.30/20mm, smooth finishing, black
- 3\_Set of tools for supporting the activities. Easel, movable table made by OSB panels, 110x40x80cm